
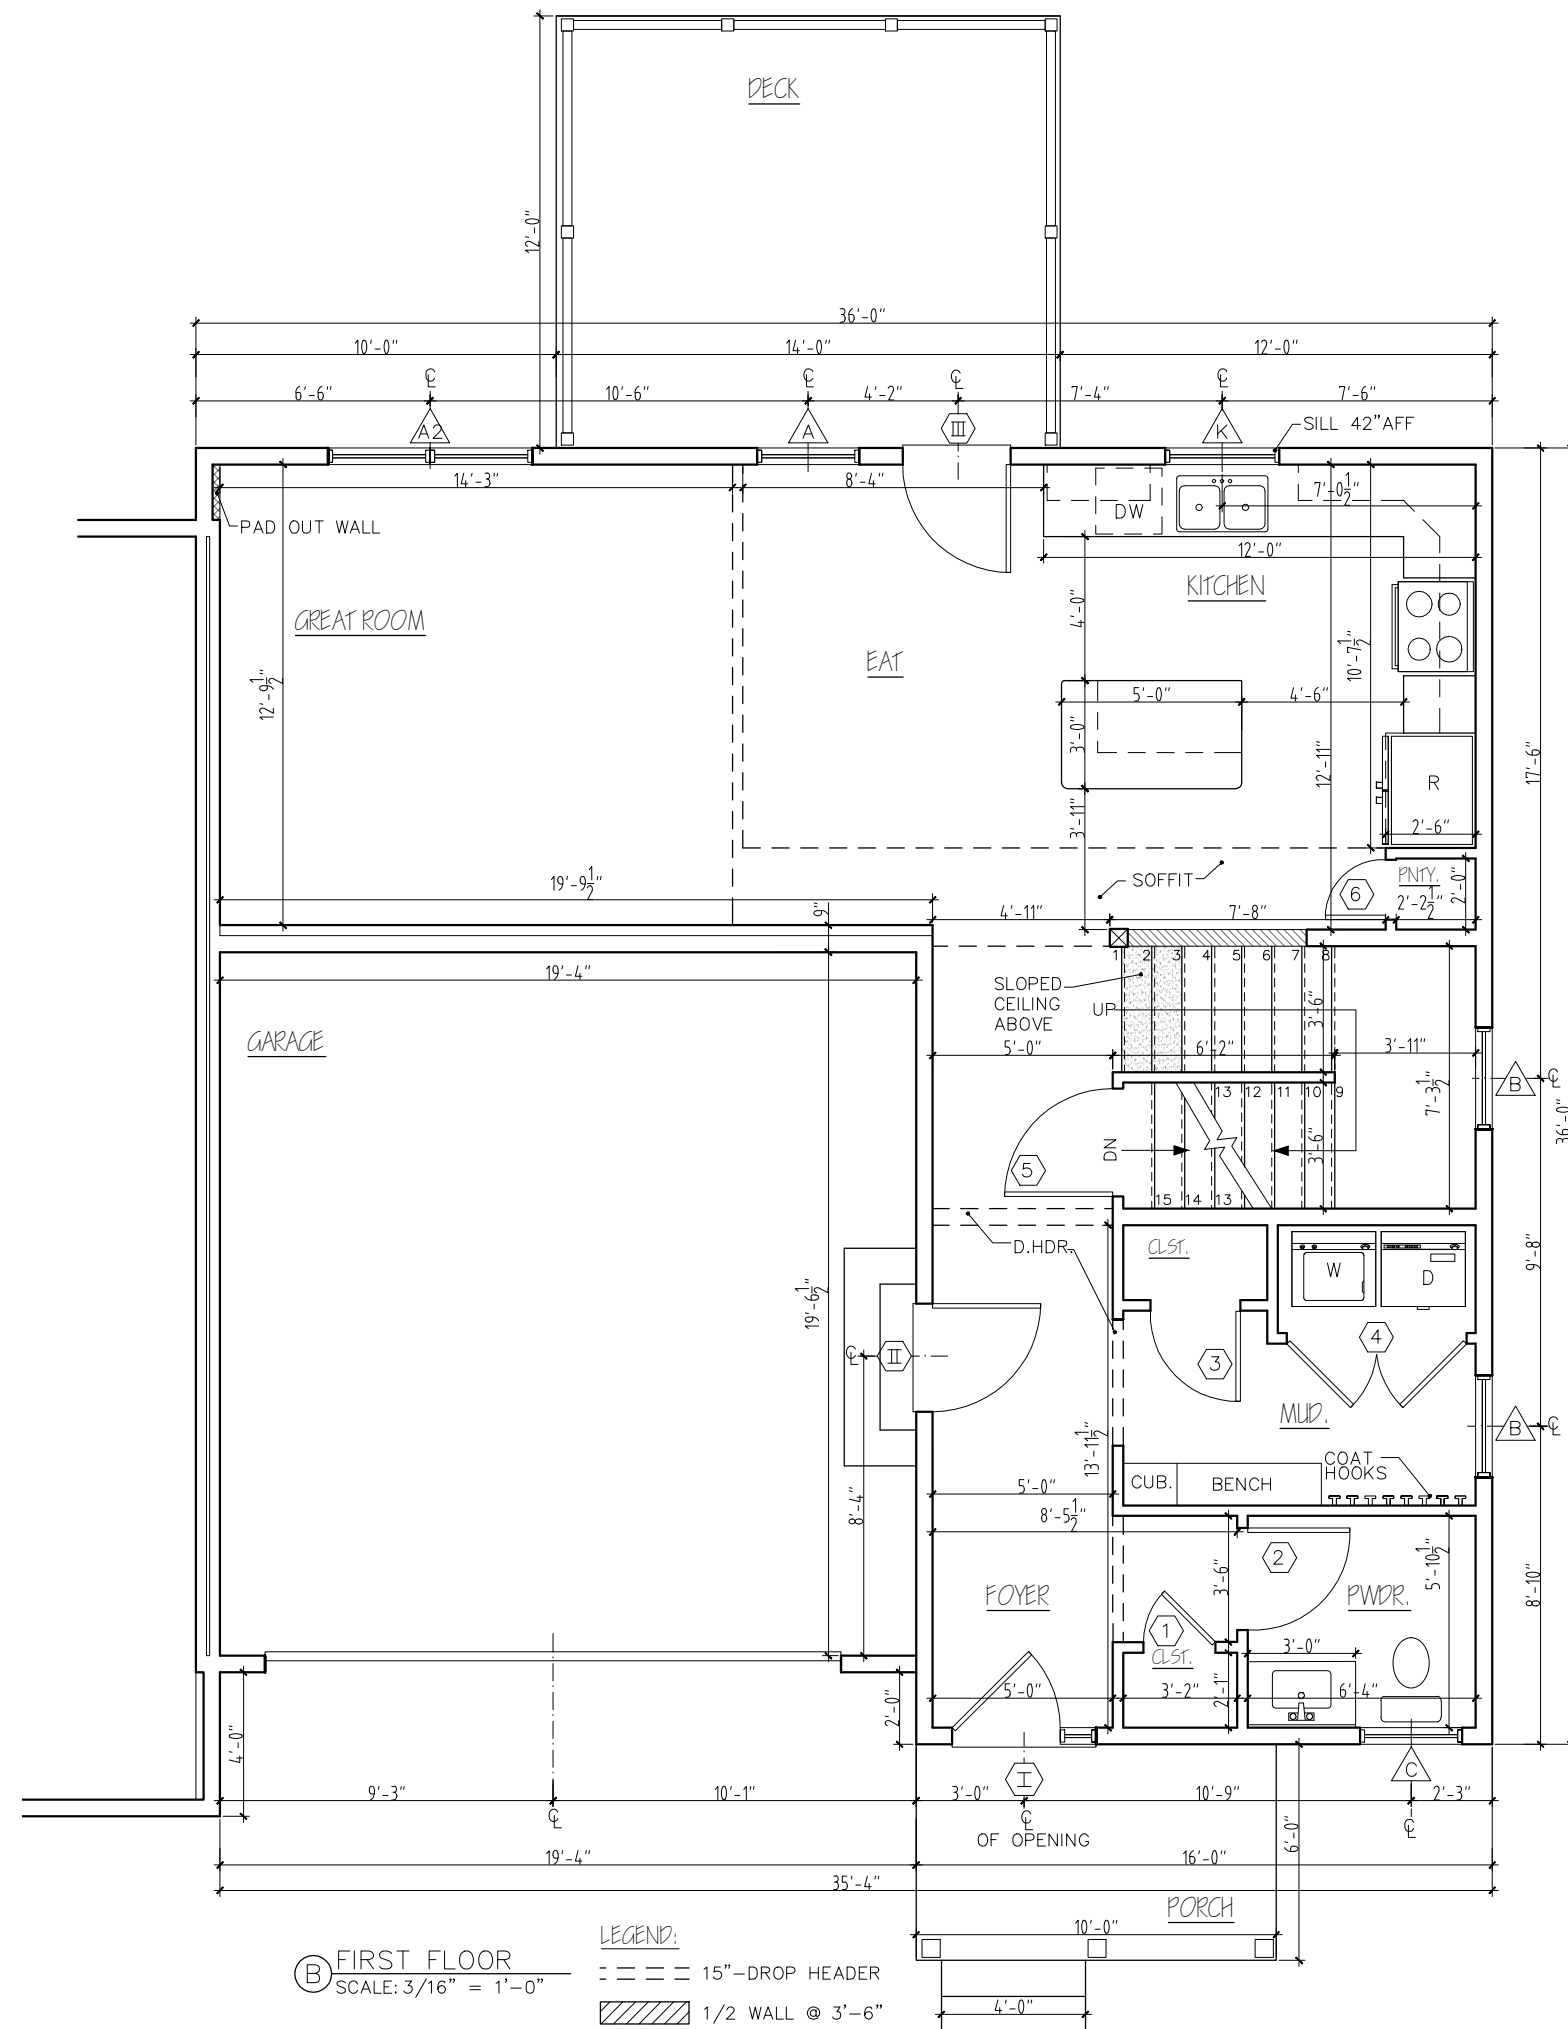



Ⓑ FRONT ELEVATION
SCALE: 3/16" = 1'-0"

BARNABAS COURT	
UNIT G - COLCHESTER, VT	
REV.	 STERLING HOMES <small>1037 HINESBURG ROAD / SUITE A / S. BURLINGTON, VT 05403</small> <small>SCALE: 3/16" = 1'-0" DATE: 01/26/26</small>
02/23/26	
	1/8



① FIRST FLOOR
 SCALE: 3/16" = 1'-0"
LEGEND:
 - - - - - 15" DROP HEADER
 ▨ 1/2 WALL @ 3'-6"

BARNABAS COURT
 UNIT G- COLCHESTER, VT




STERLING HOMES

1037 HINESBURG ROAD / SUITE A / S. BURLINGTON, VT 05403
 SCALE: 3/16" = 1'-0" DATE: 01/26/26

REV.	
02/23/26	


2/8

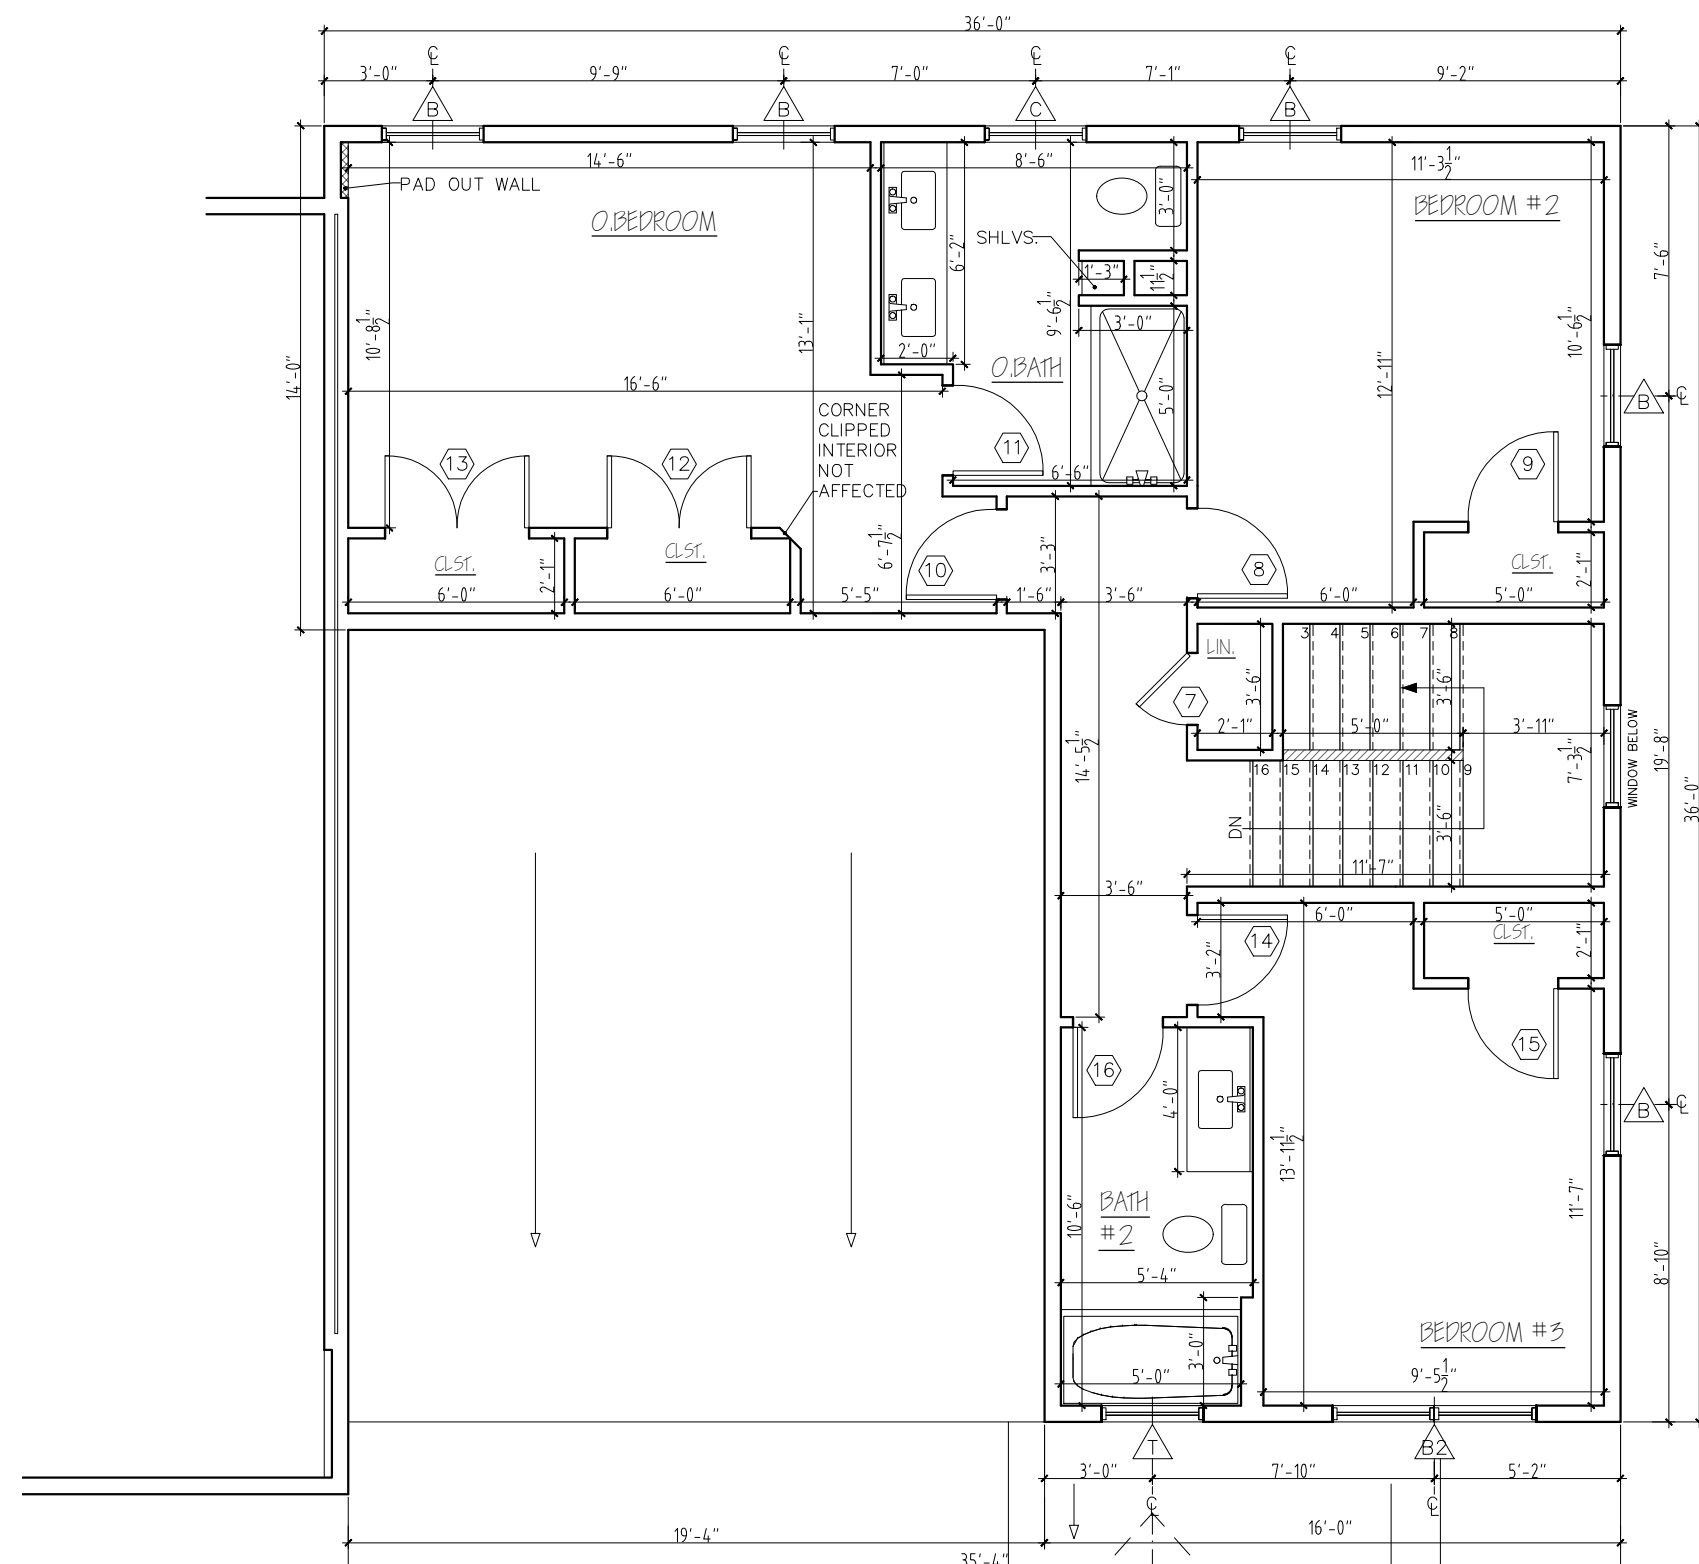

B SECOND FLOOR
 SCALE: 3/16" = 1'-0"

LEGEND:
 1/2 WALL @ 3'-6"


BARNABAS COURT	
UNIT G- COLCHESTER, VT	
REV.	
02/23/26	STERLING HOMES
	<small>1037 HINESBURG ROAD / SUITE A / S. BURLINGTON, VT 05403</small> <small>SCALE: 3/16" = 1'-0" DATE: 01/26/26</small>

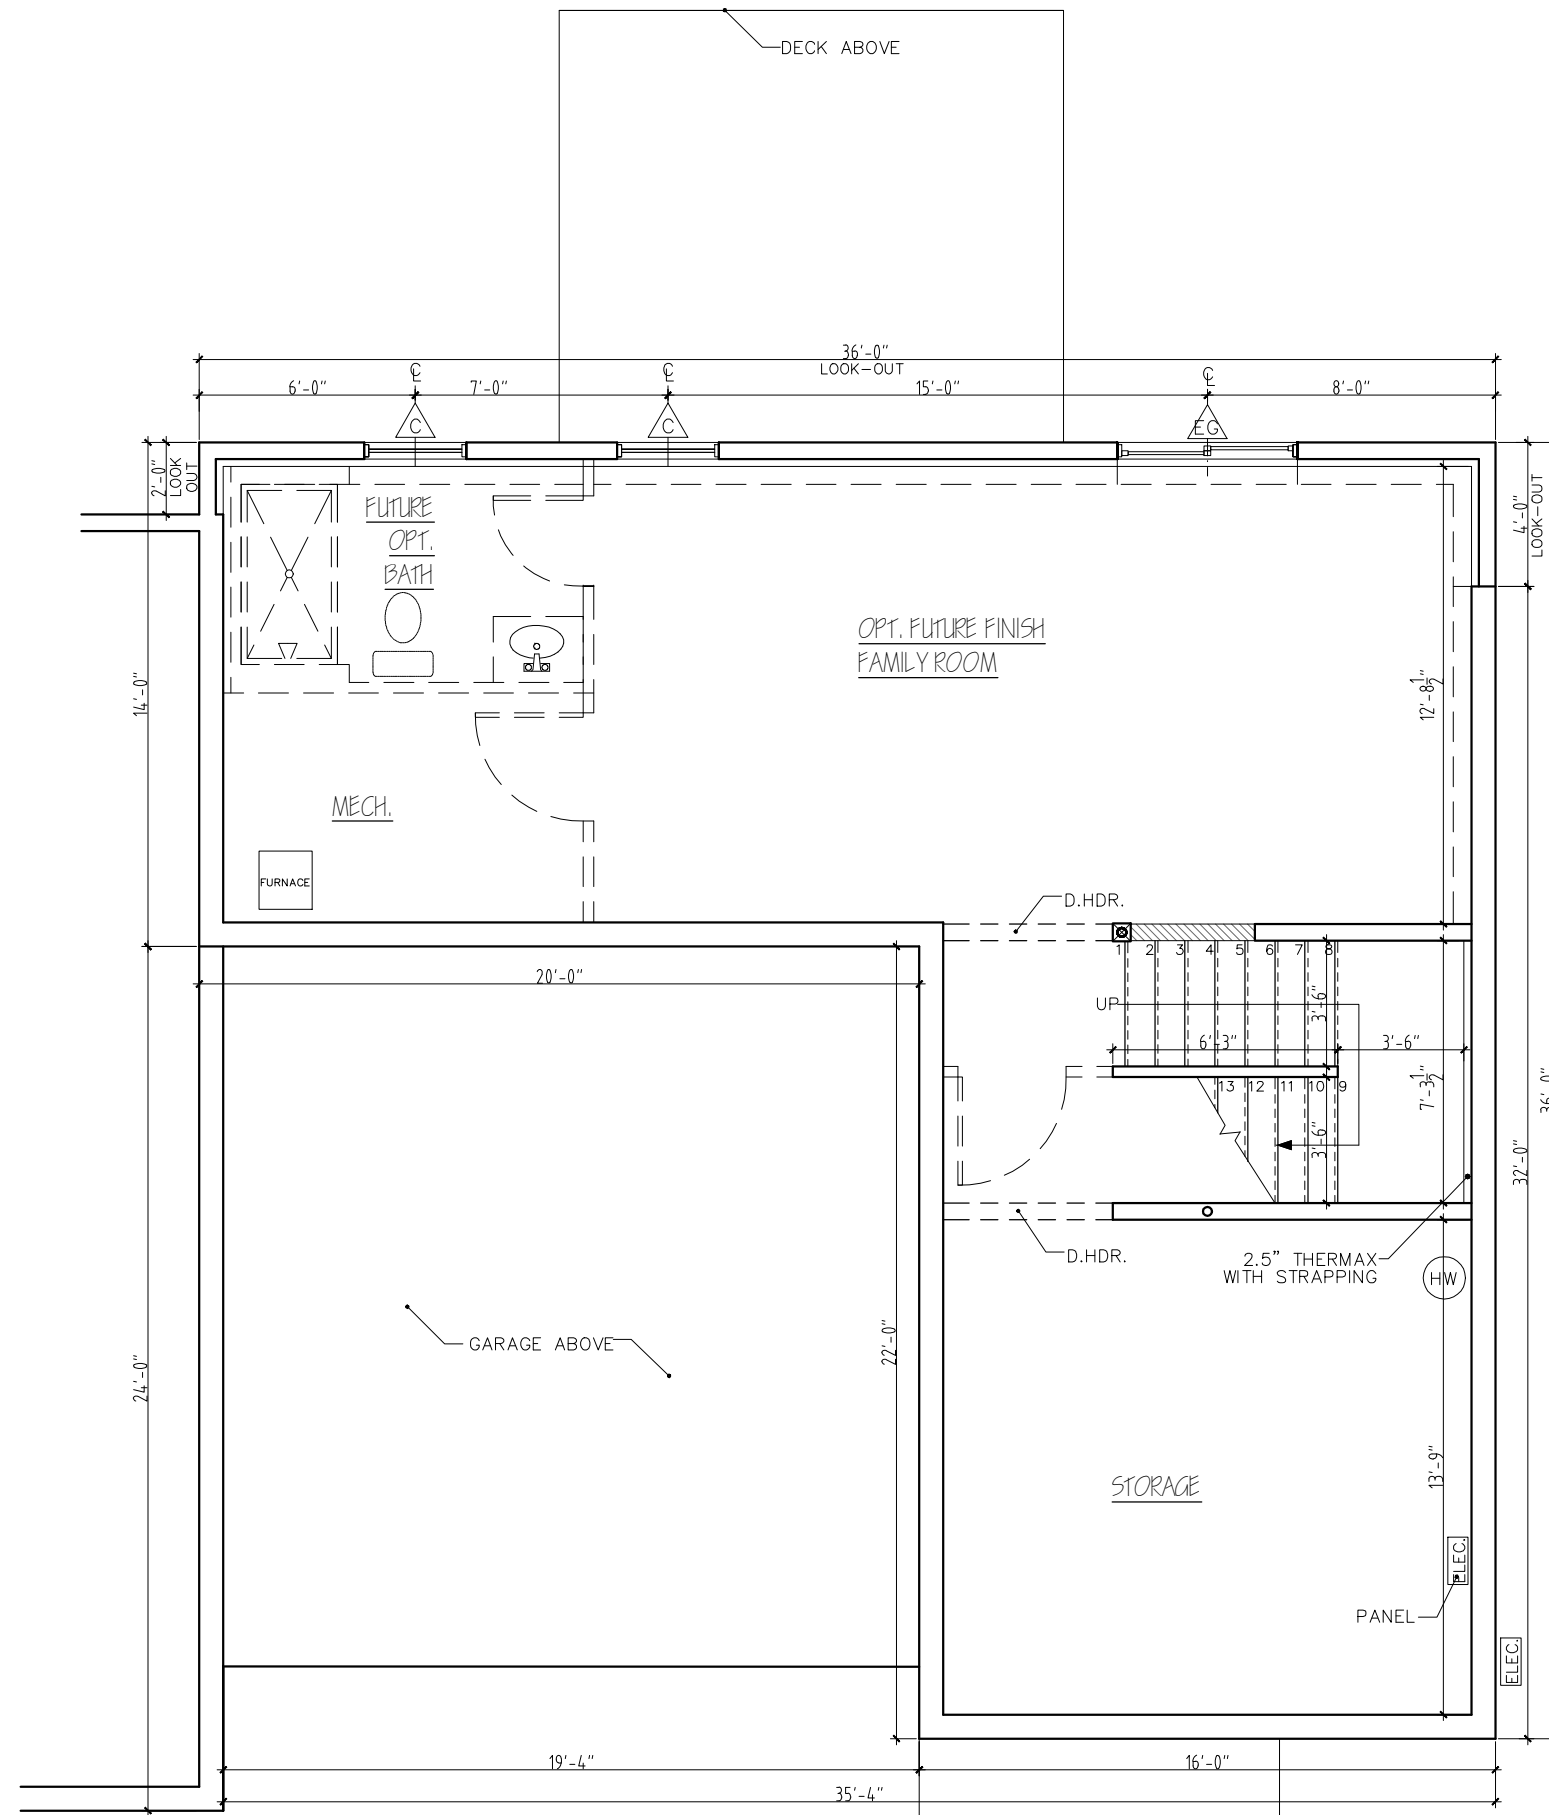

Ⓑ GROUND FLOOR
SCALE: 3/16" = 1'-0"

LEGEND:
 --- 15"-DROP HEADER
 ▨ 1/2 WALL @ 3'-6"

PORCH ABOVE

BARNABAS COURT	
UNIT G- COLCHESTER, VT	
REV.	 STERLING HOMES
02/23/26	1037 HINESBURG ROAD / SUITE A / S. BURLINGTON, VT 05403
	SCALE: 3/16" = 1'-0" DATE: 01/26/26
	3/8




BARNABAS COURT
 UNIT G – COLCHESTER, VT



REV.	
02/23/26	


STERLING HOMES
 1037 HINESBURG ROAD / SUITE A / S. BURLINGTON, VT 05403
 SCALE: 3/16" = 1'-0" DATE: 01/26/26

6/8

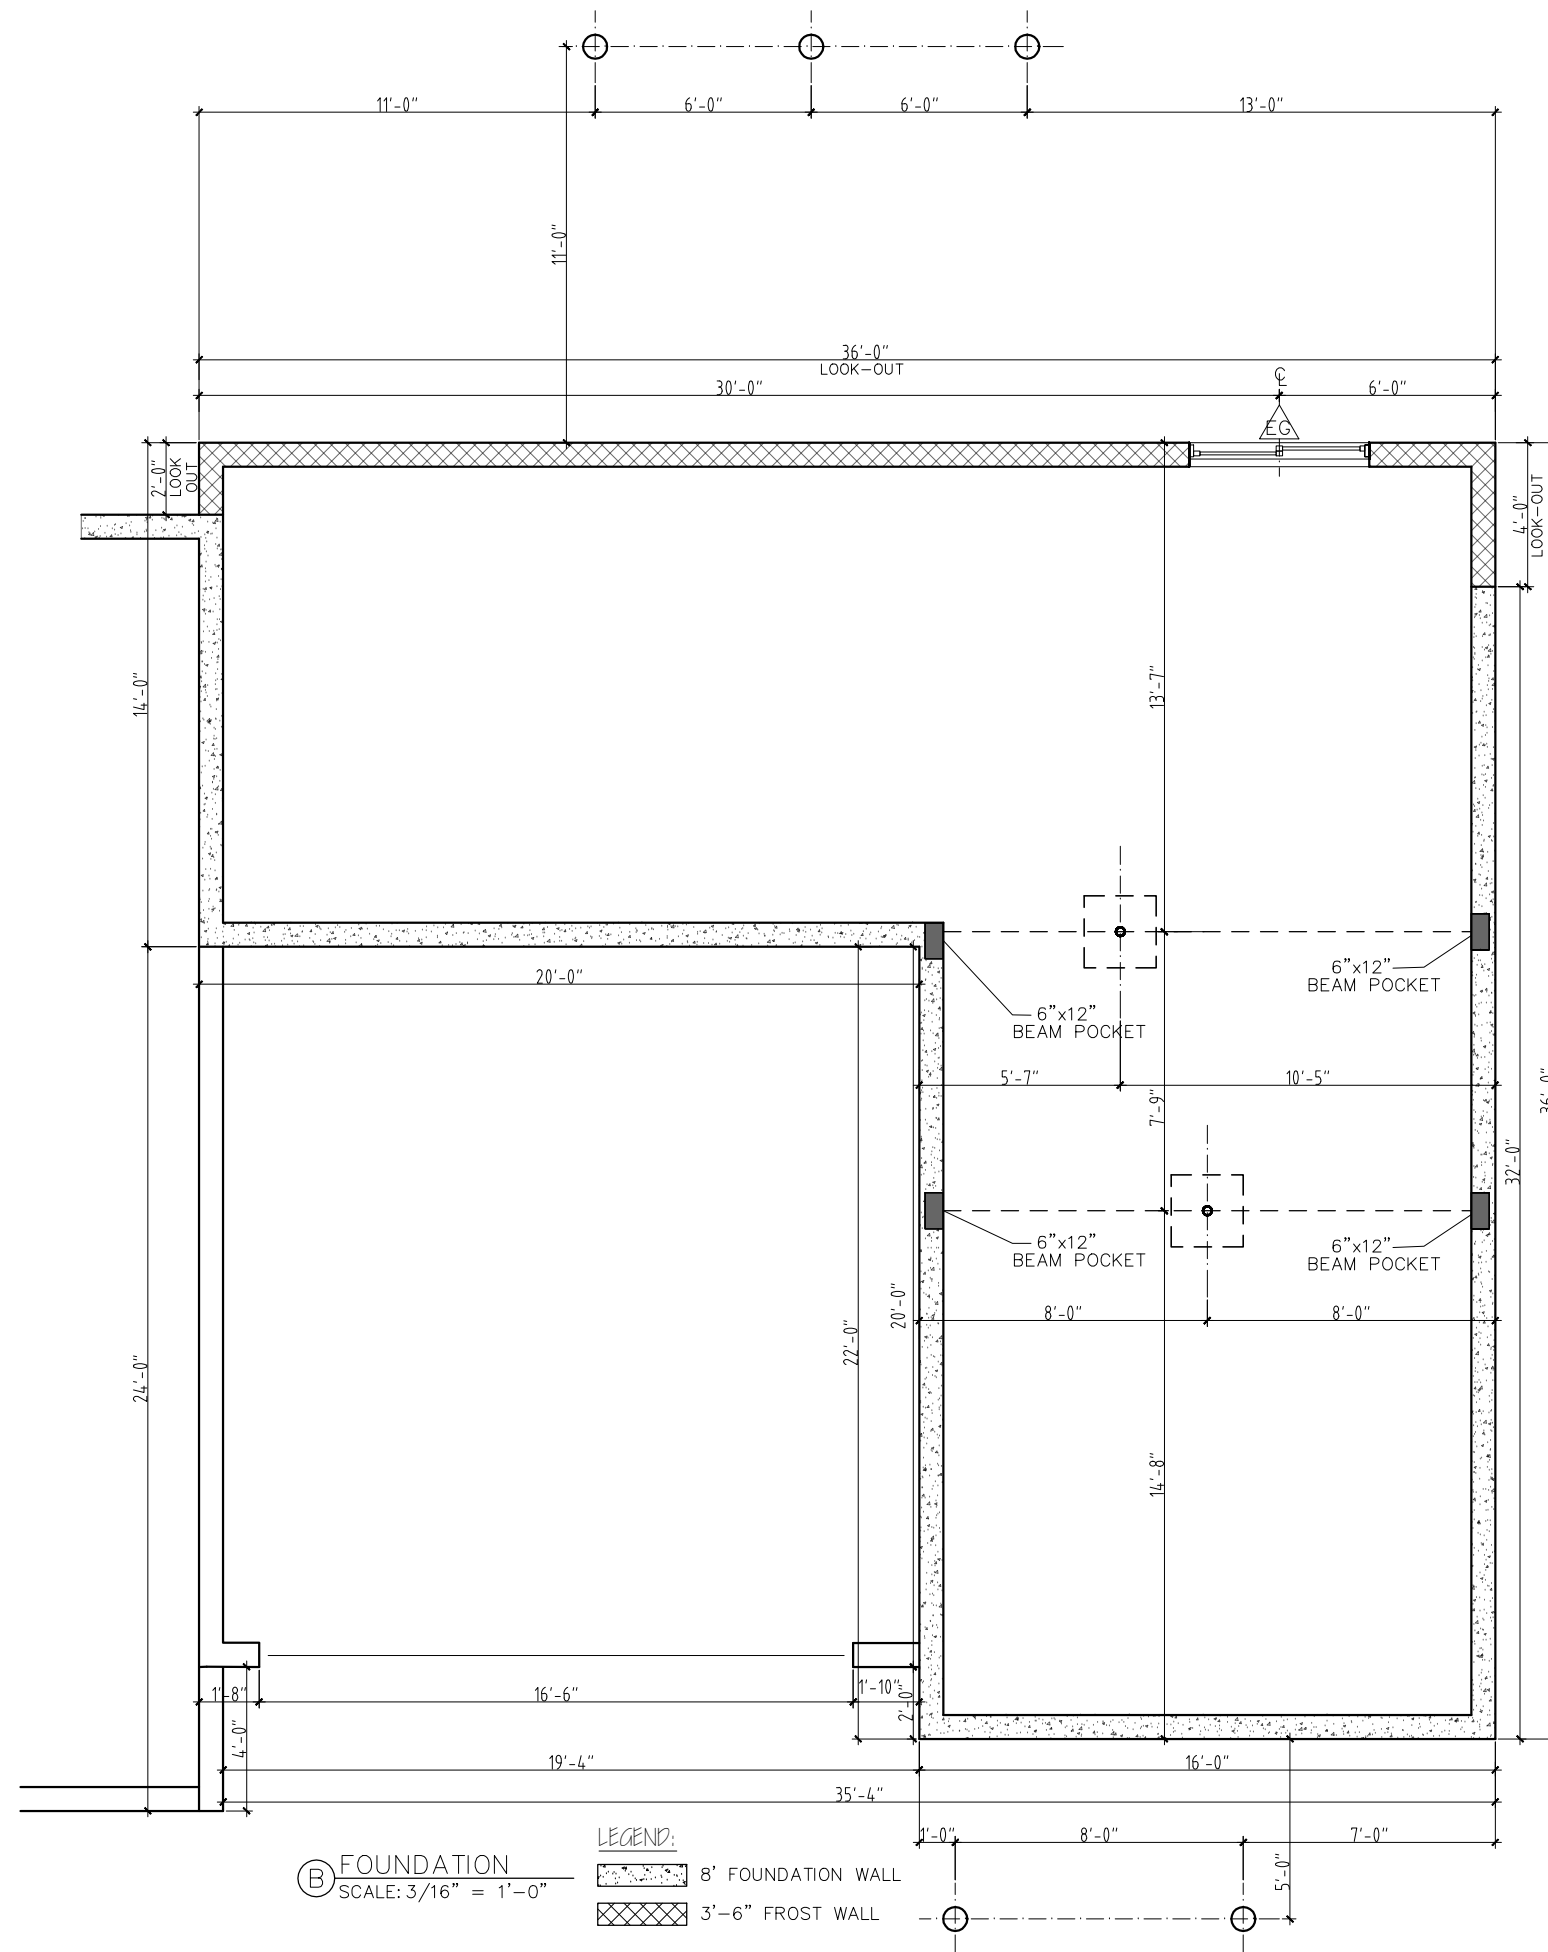

(B) FOUNDATION
 SCALE: 3/16" = 1'-0"

 LEGEND:
 8" FOUNDATION WALL
 3'-6" FROST WALL

BARNABAS COURT	
UNIT G - COLCHESTER, VT	
REV.	 STERLING HOMES
02/23/26	<small>1037 HINESBURG ROAD / SUITE A / S. BURLINGTON, VT 05403</small> <small>SCALE: 3/16" = 1'-0" DATE: 01/26/26</small>
	5/8