




FRONT ELEVATION

BARNABAS COURT
UNIT B – COLCHESTER, VT

REV.
01/20/26



1037 HINESBURG ROAD / SUITE A / S. BURLINGTON, VT 05403
SCALE: 3/16" = 1'-0" DATE: 01/12/26

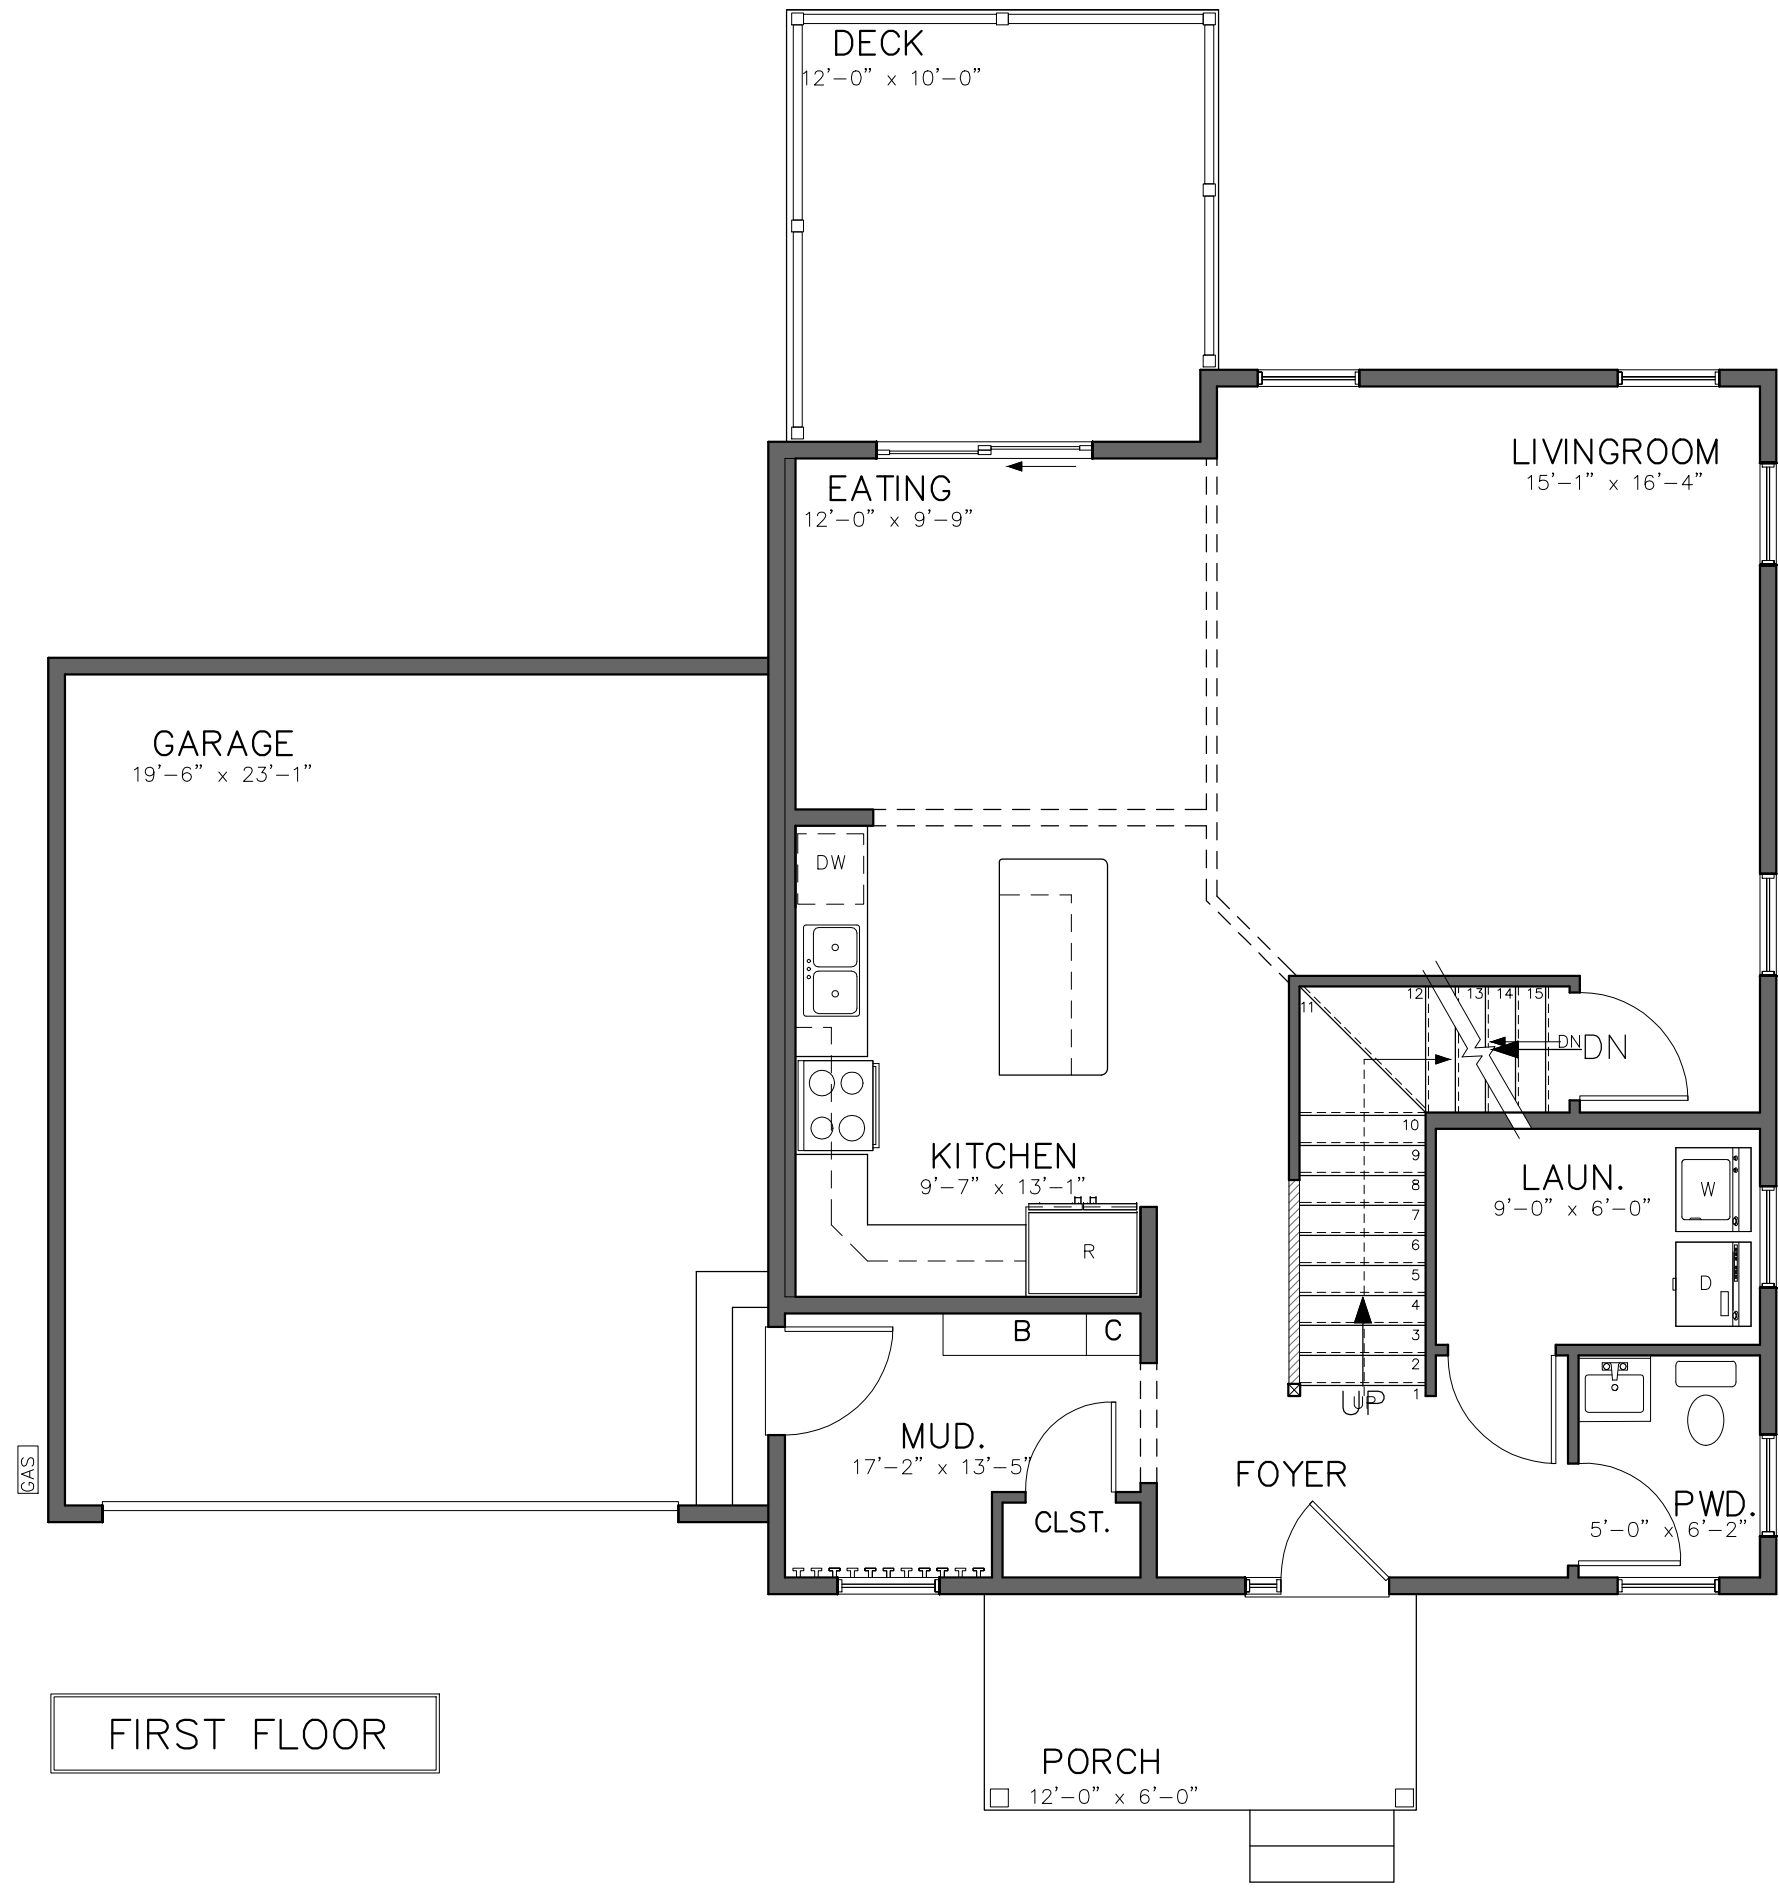

FIRST FLOOR

BARNABAS COURT

UNIT B – COLCHESTER, VT

REV.

01/20/26


04/12/26


STERLING
HOMES

1037 HINESBURG ROAD / SUITE A / S. BURLINGTON, VT 05403
SCALE: 3/16" = 1'-0" DATE: 01/19/26


2

8

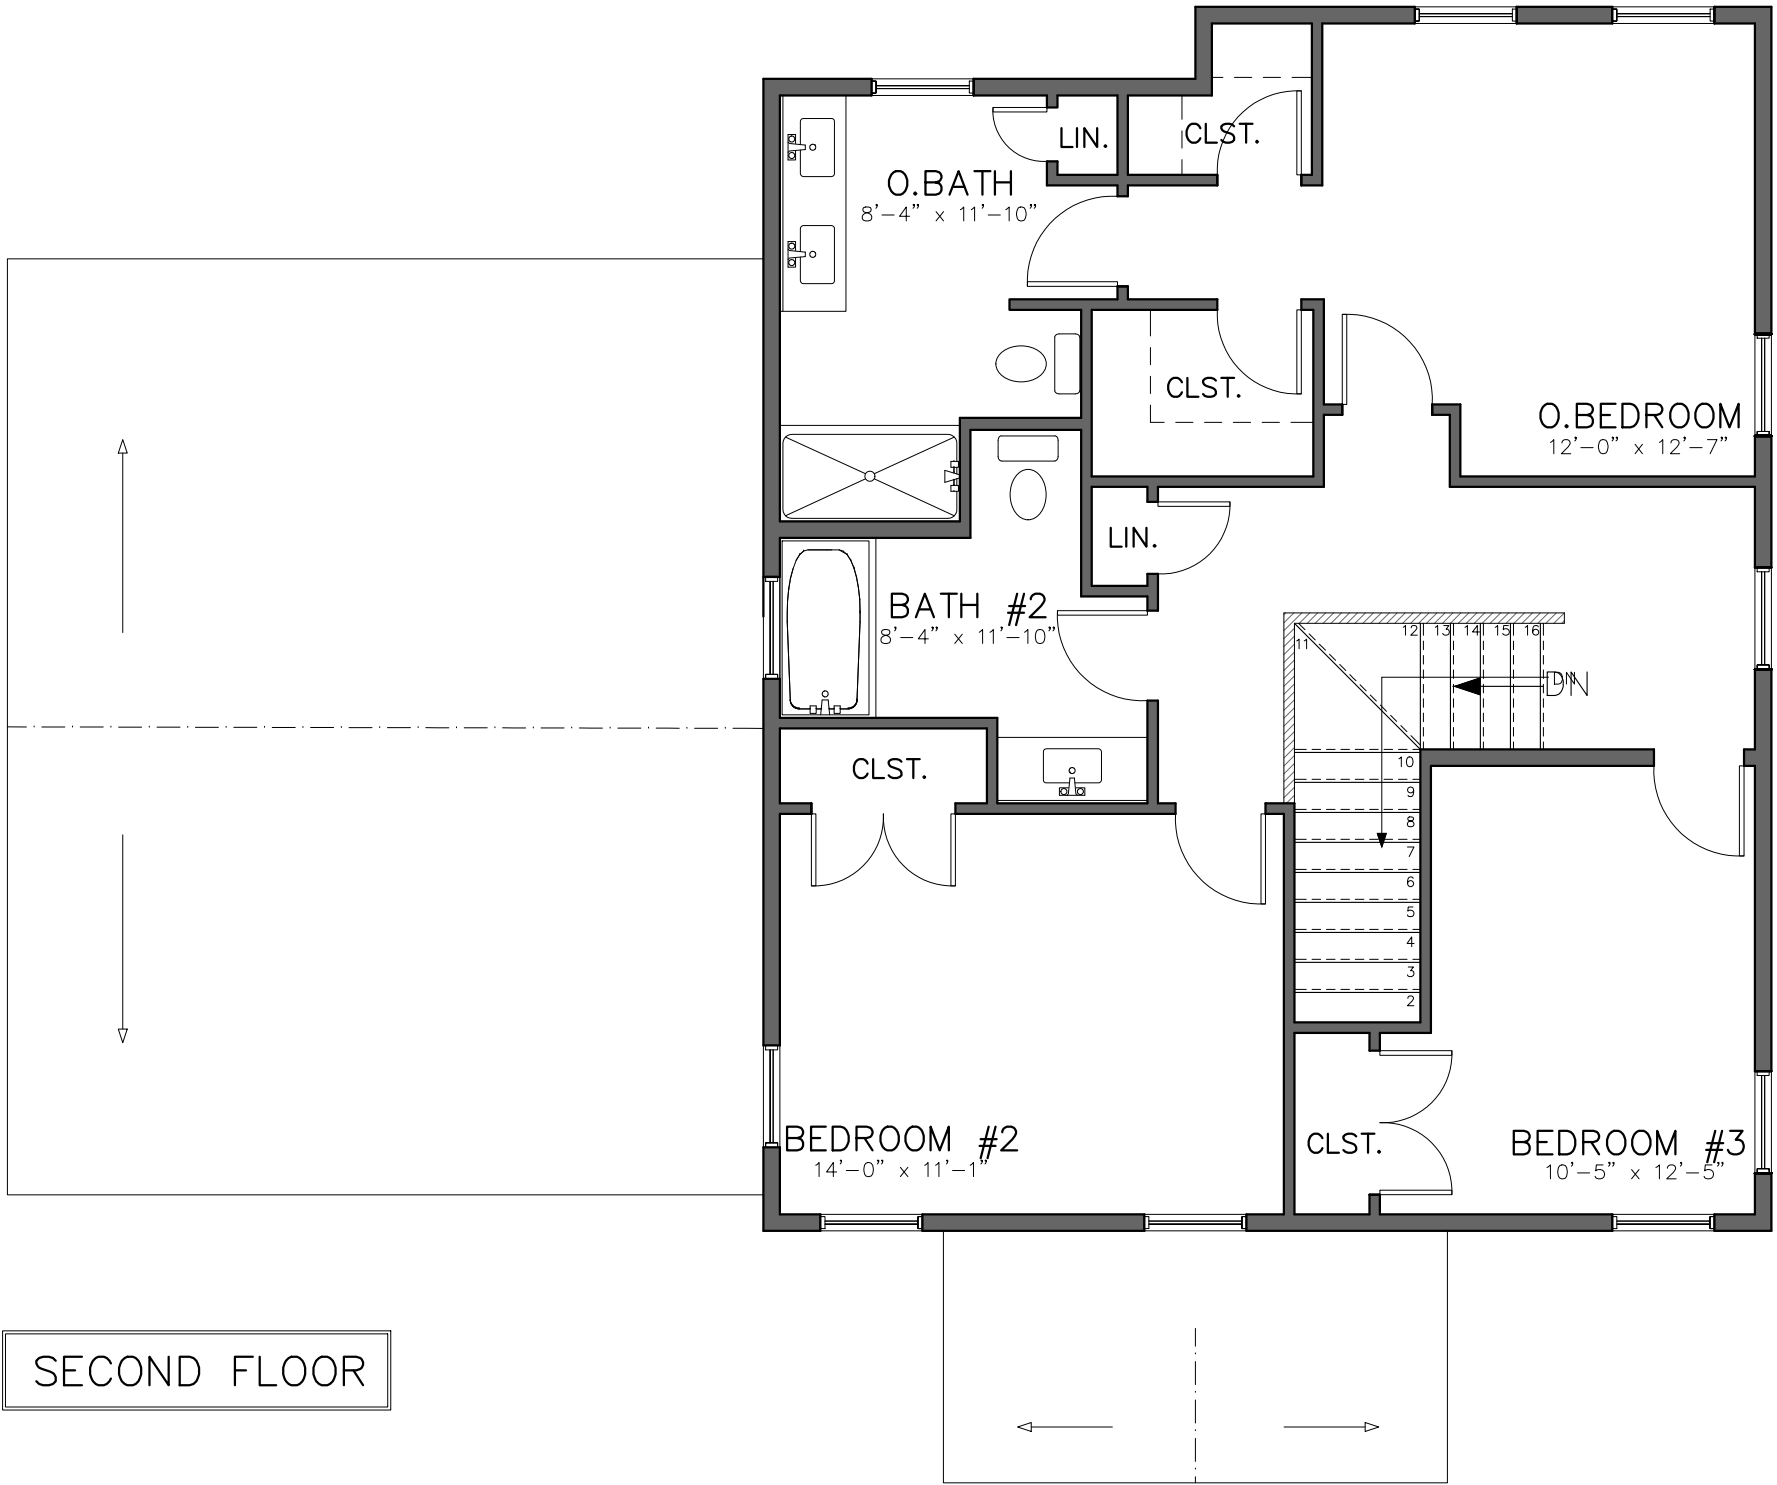

SECOND FLOOR

BARNABAS COURT	
UNIT B – COLCHESTER, VT	
REV.	 STERLING HOMES 1037 HINESBURG ROAD / SUITE A / S. BURLINGTON, VT 05403 SCALE: 3/16" = 1'-0" DATE: 01/19/26
01/20/26	
04/12/26	
	3/8

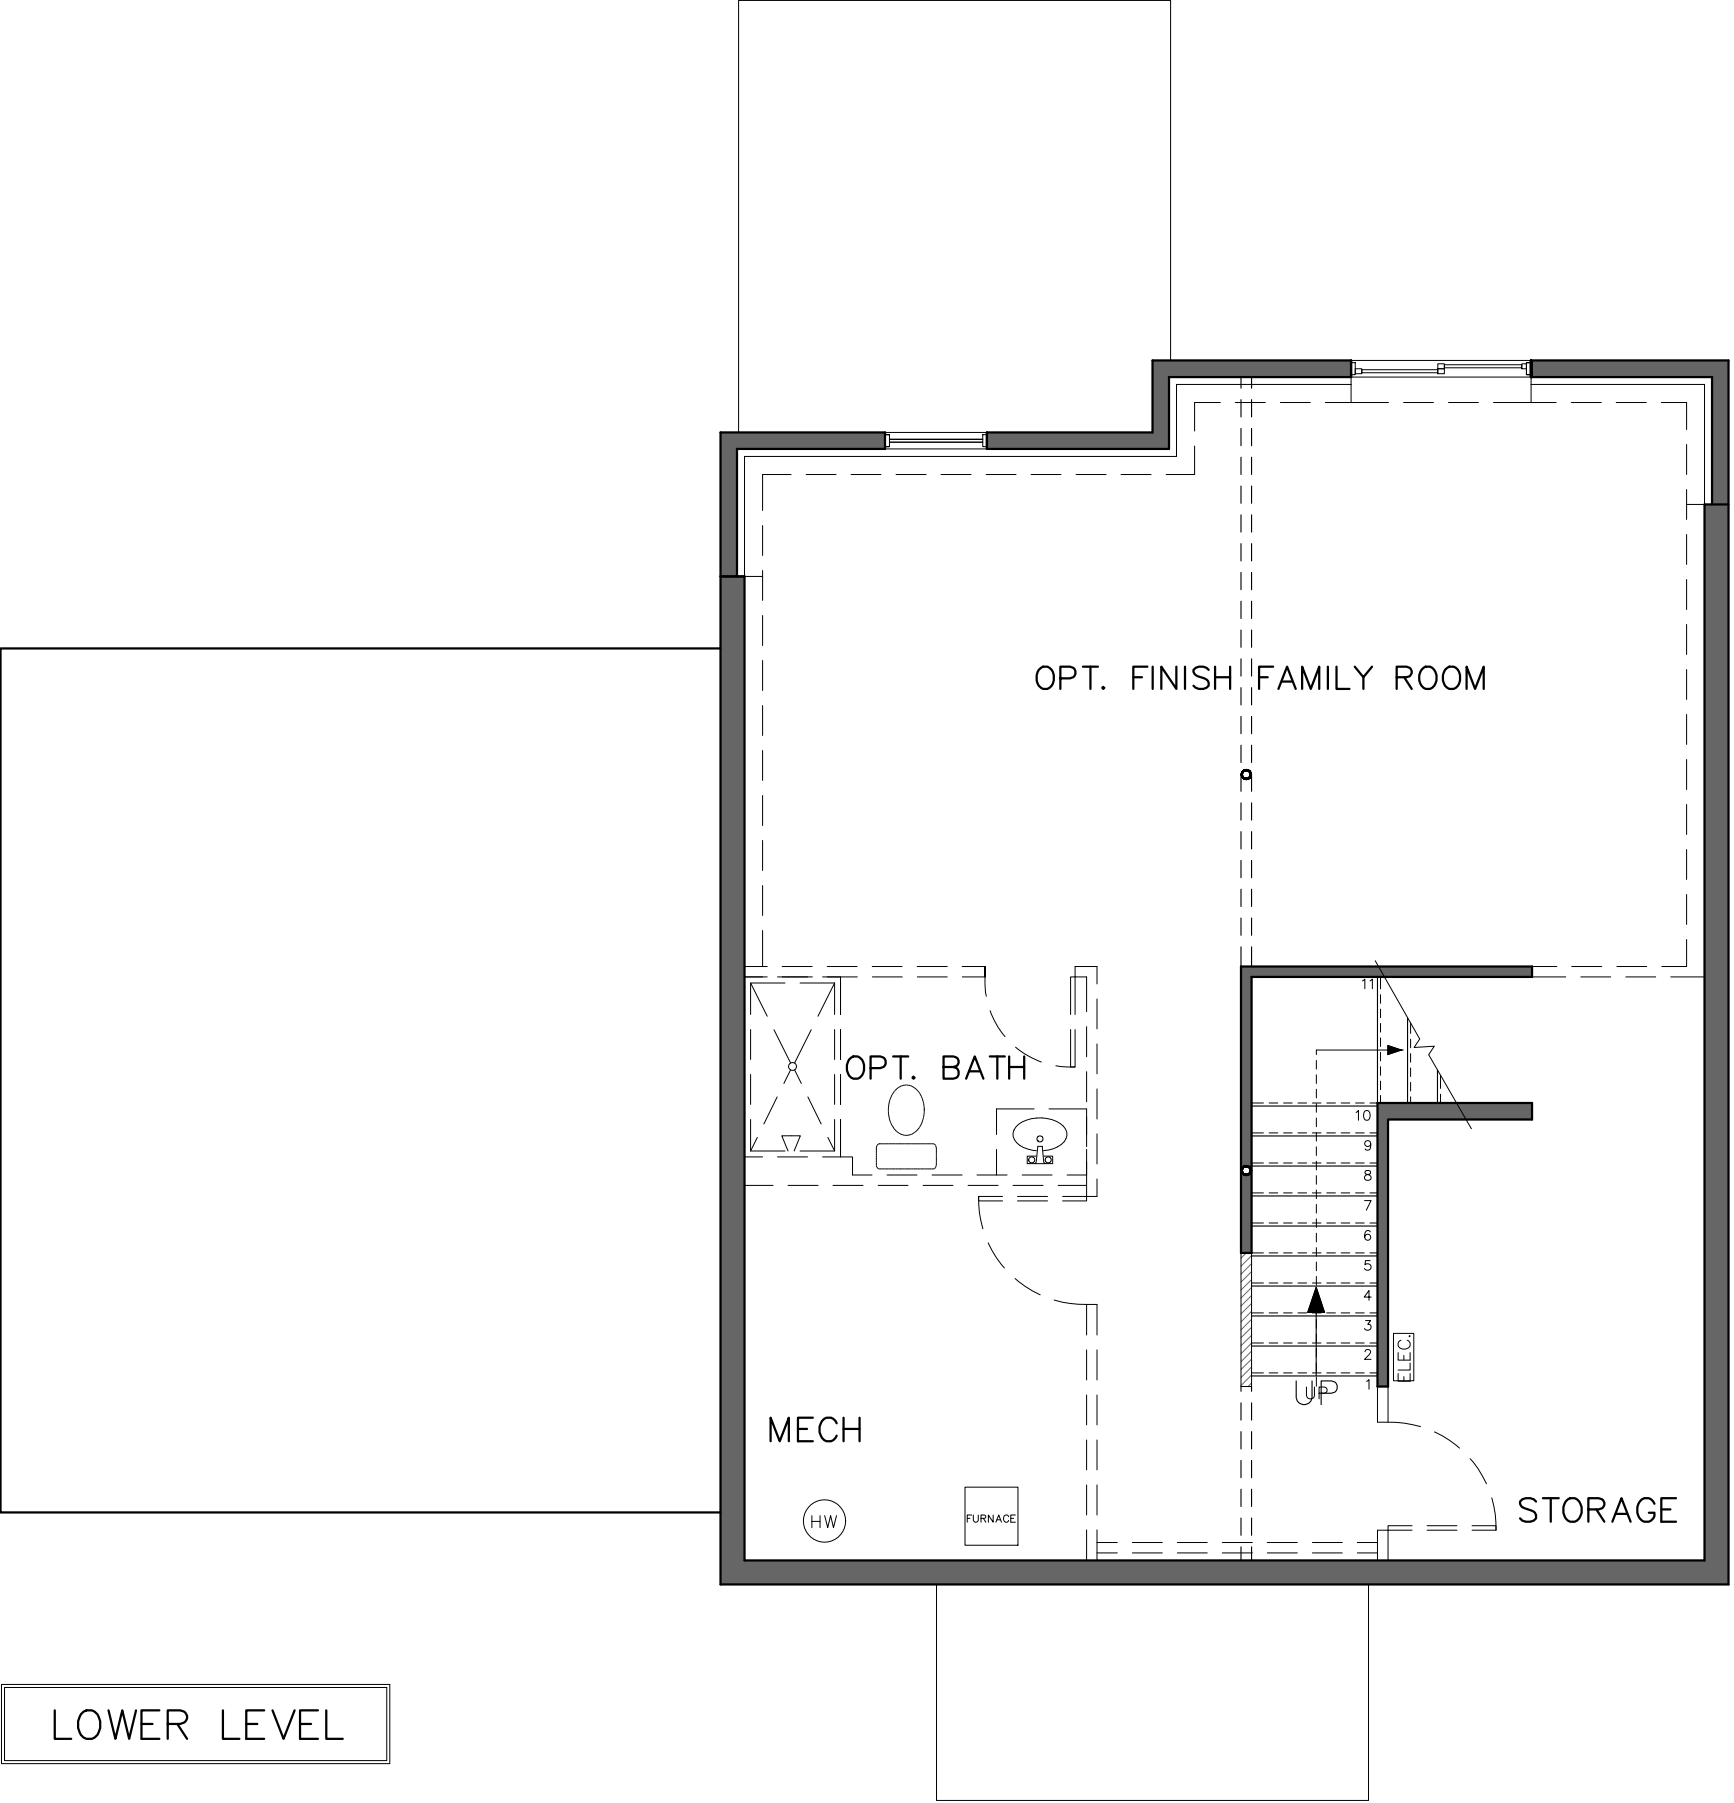

BARNABAS COURT


UNIT B – COLCHESTER, VT

REV.	
01/20/26	
04/12/26	

1037 HINESBURG ROAD / SUITE A / S. BURLINGTON, VT 05403
SCALE: 3/16" = 1'-0" DATE: 01/19/26

2

8

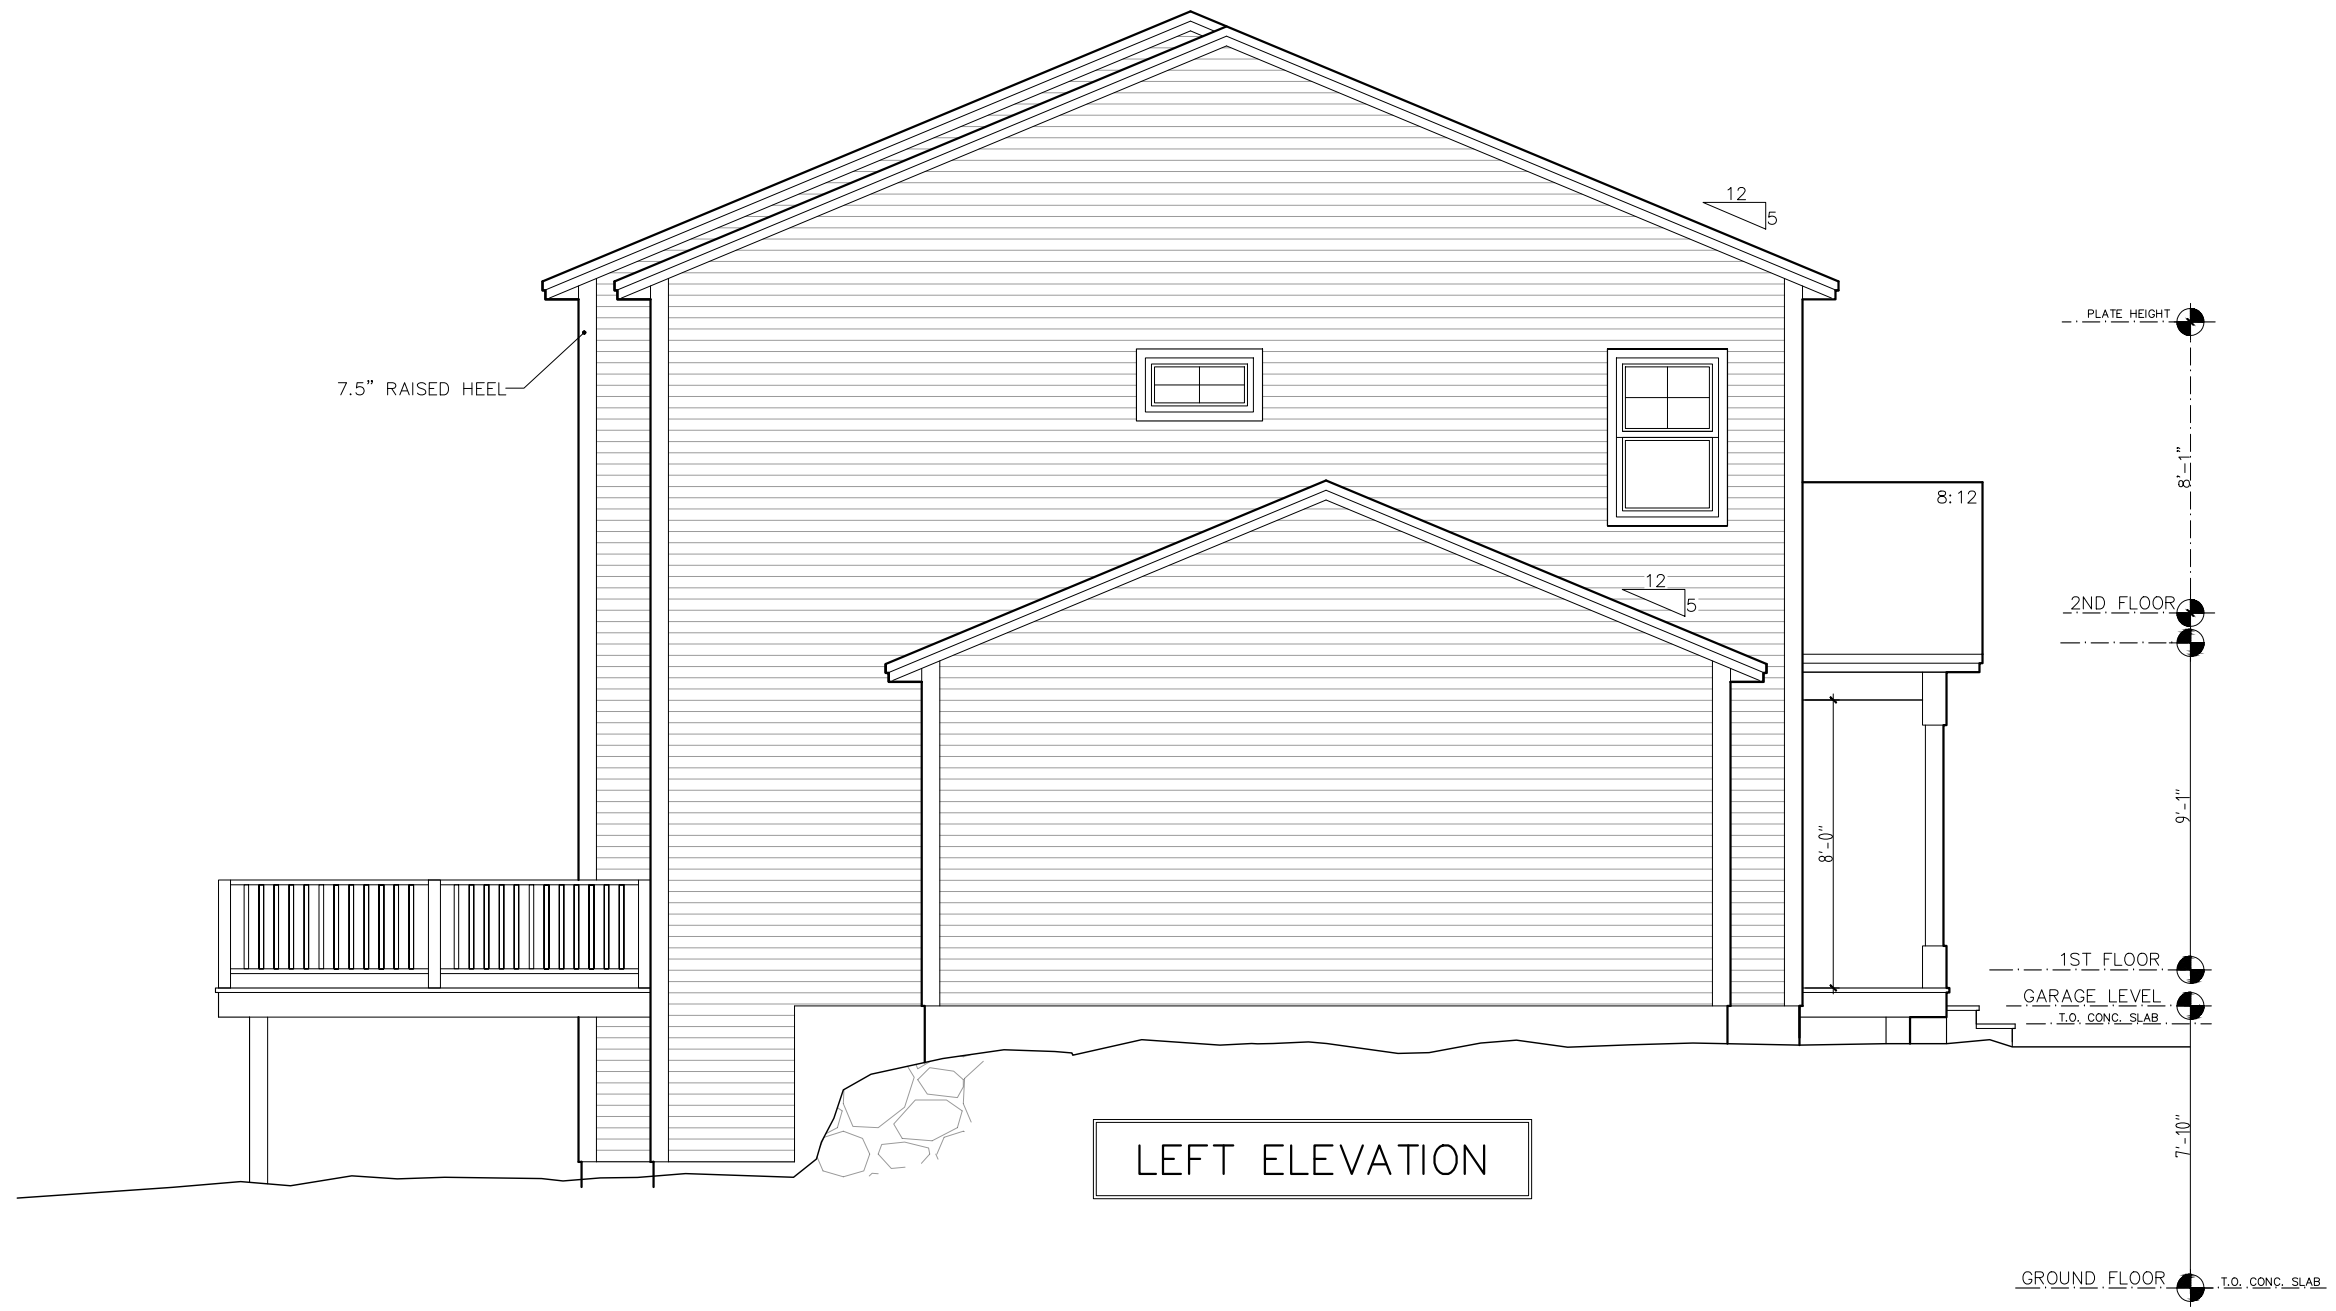

LEFT ELEVATION

BARNABAS COURT	
UNIT B – COLCHESTER, VT	
REV.	 STERLING HOMES 1037 HINESBURG ROAD / SUITE A / S. BURLINGTON, VT 05403 SCALE: 3/16" = 1'-0" DATE: 01/12/26
01/20/26	
	7/8



REAR ELEVATION


BARNABAS COURT

UNIT B – COLCHESTER, VT

REV.
01/20/26



1037 HINESBURG ROAD / SUITE A / S. BURLINGTON, VT 05403
SCALE: 3/16" = 1'-0" DATE: 01/12/26

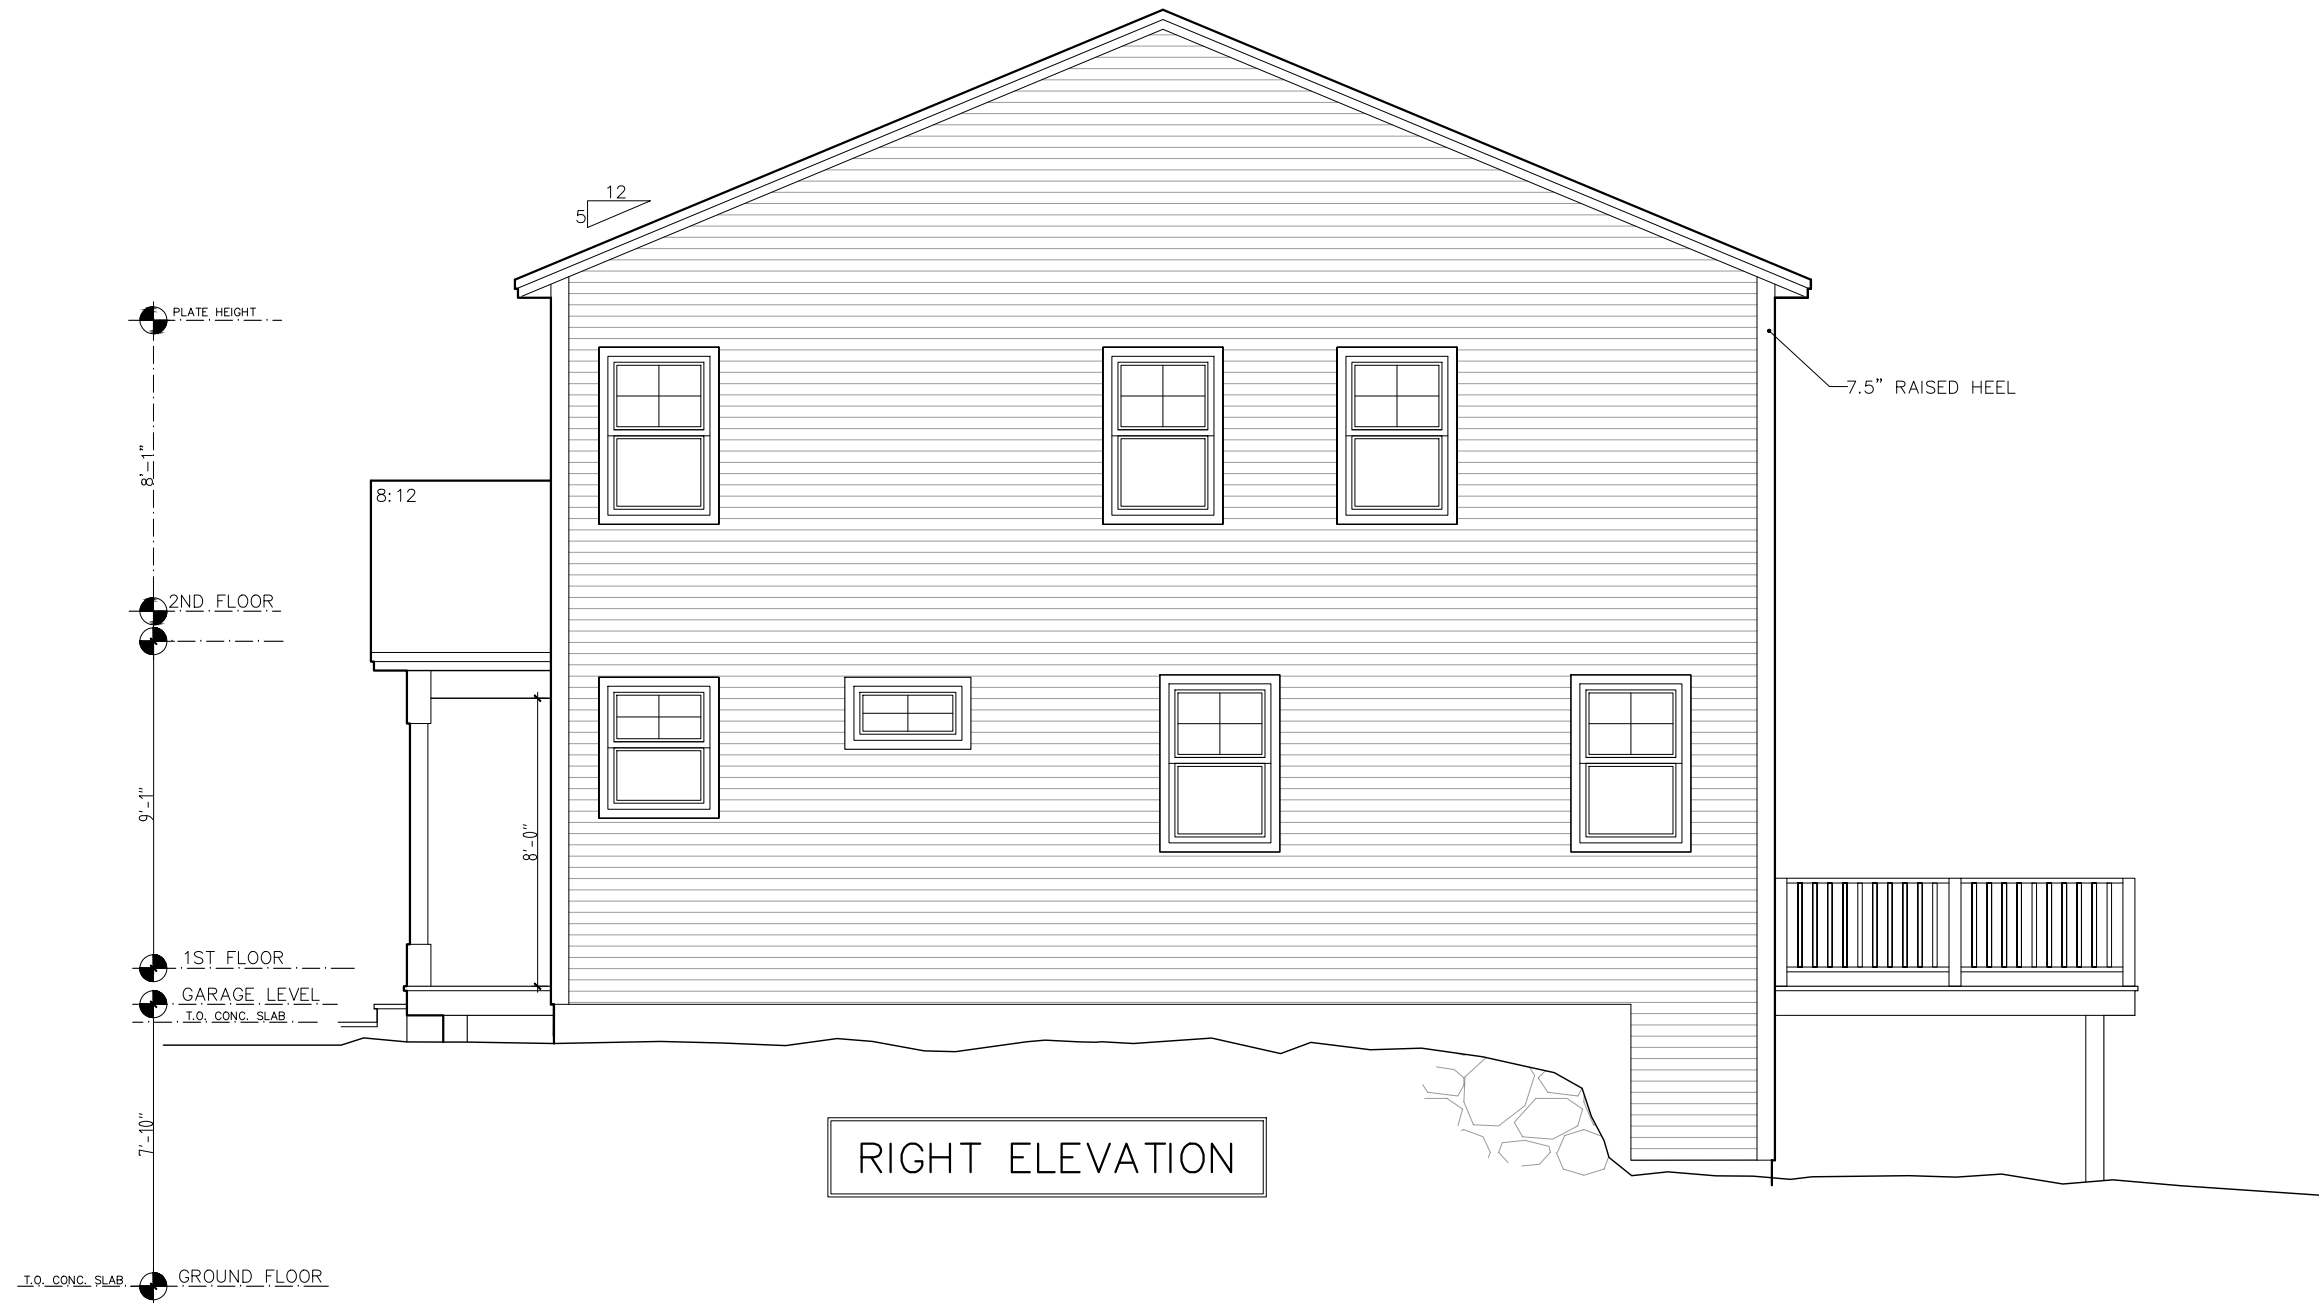

BARNABAS COURT	
UNIT B – COLCHESTER, VT	
REV.	 STERLING HOMES 1037 HINESBURG ROAD / SUITE A / S. BURLINGTON, VT 05403 SCALE: 3/16" = 1'-0" DATE: 01/12/26
01/20/26	
	6/8