




○ FRONT ELEVATION
 SCALE: 3/16" = 1'-0"

DOGWOOD CIRCLE	
GRAY	
REV.	DATE
04/01/25	
04/09/25	
04/14/25	
<small>1037 HINESBURG ROAD / SUITE A / S. BURLINGTON, VT 05403</small> <small>SCALE: 3/16" = 1'-0" DATE: 03/05/25</small>	
1/8	

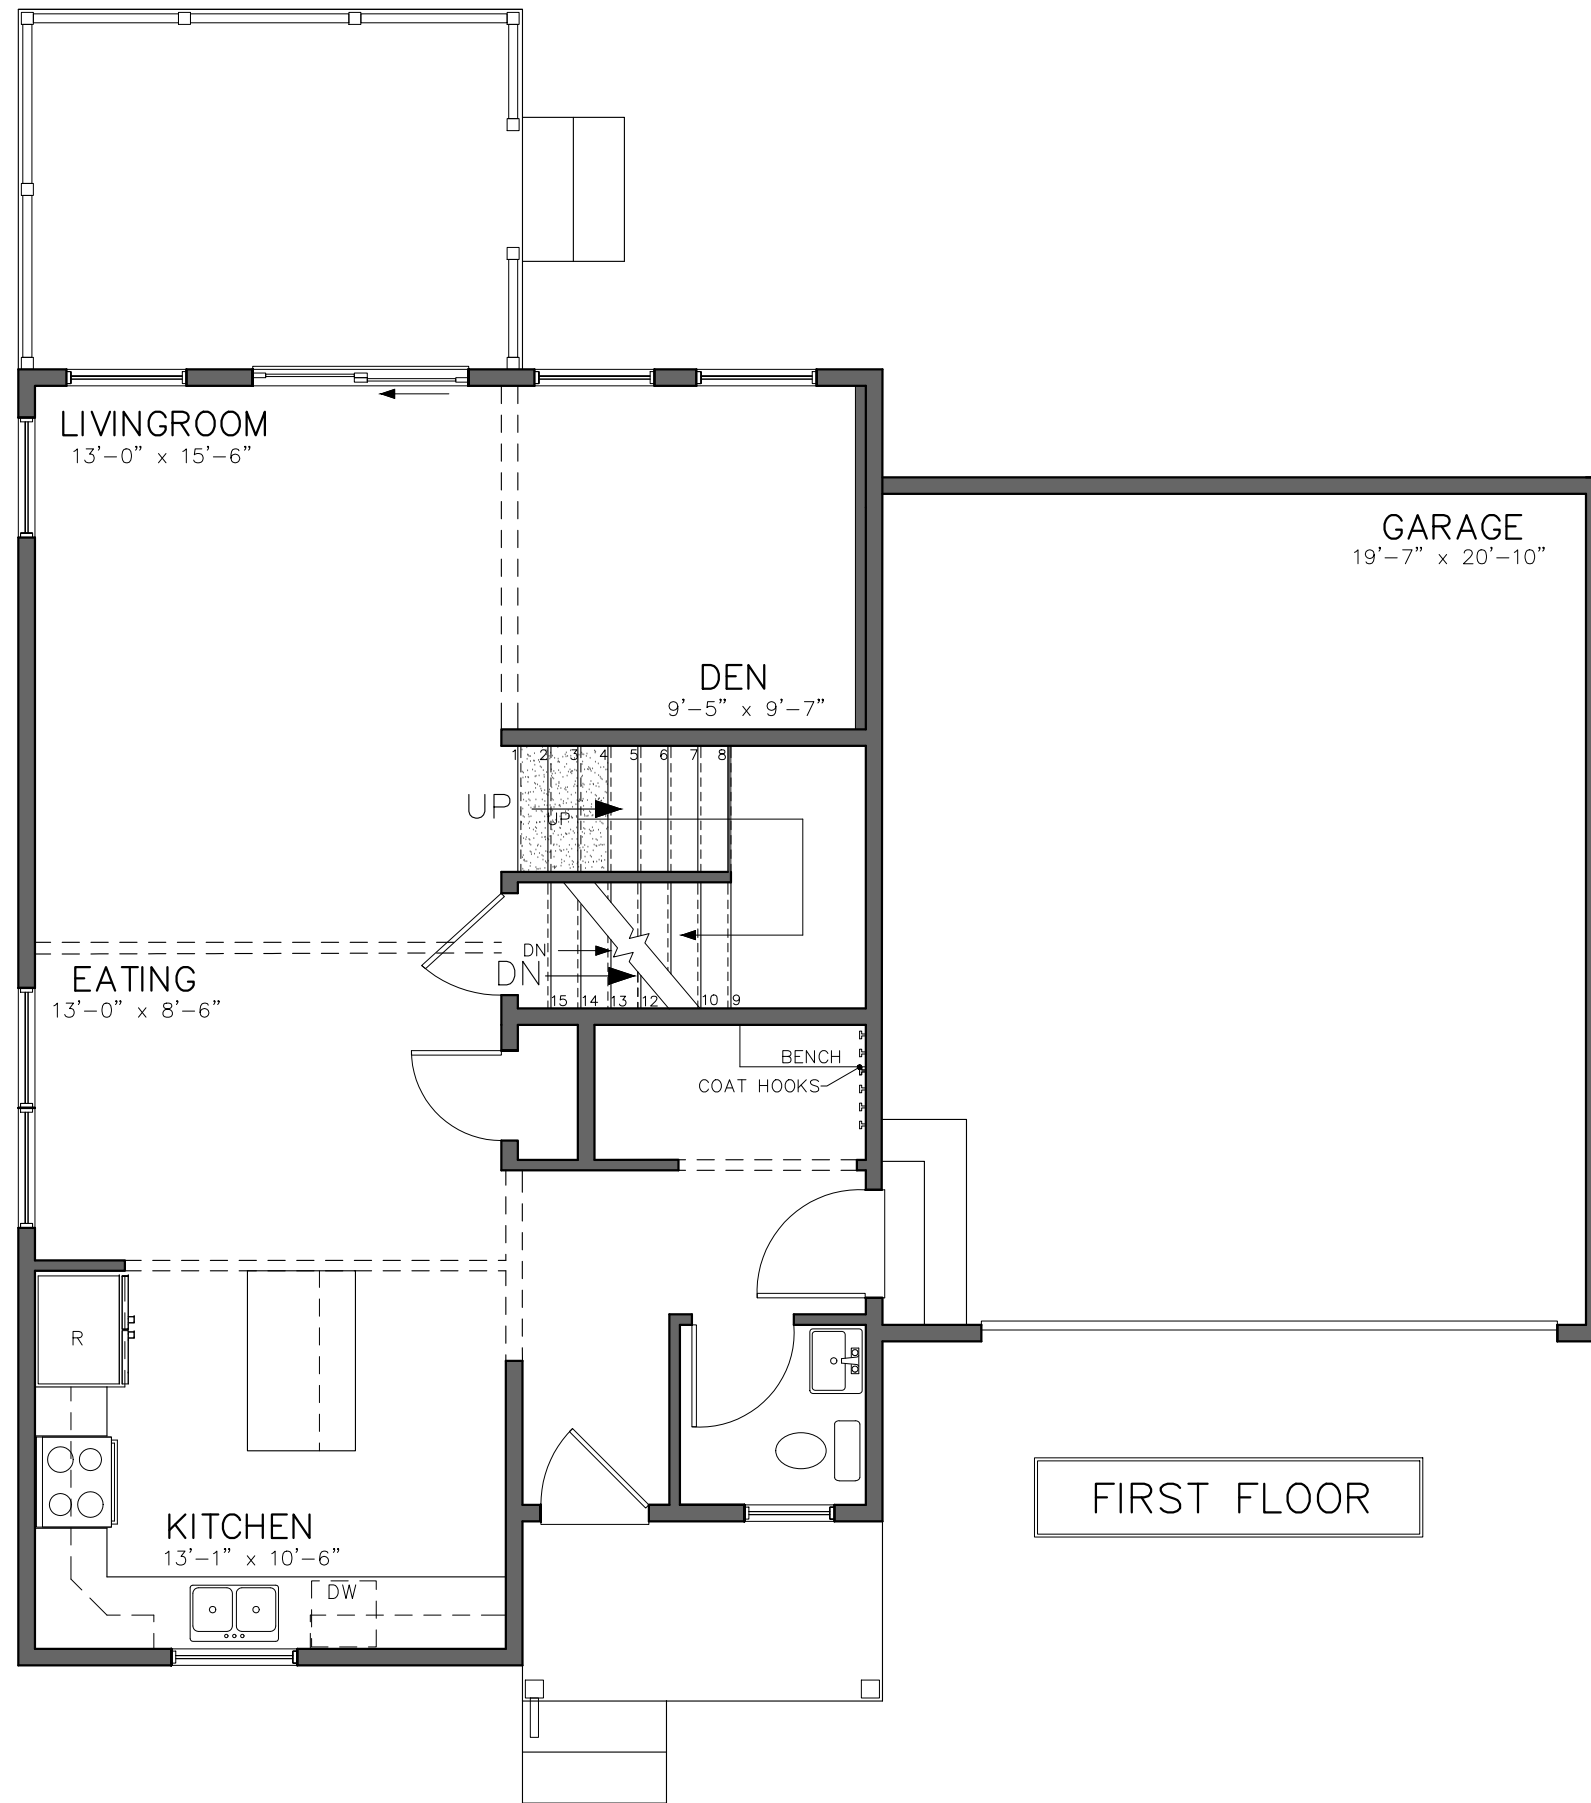

FIRST FLOOR

DOGWOOD CIRCLE


GRAY

REV	
04/01/25	
04/03/25	
04/08/25	
04/09/25	
04/14/25	
04/20/25	
06/29/26	

STERLING HOMES

1037 HINESBURG ROAD / SUITE A / S. BURLINGTON, VT 05403
 SCALE: 3/16" = 1'-0" DATE: 03/04/25

2/8

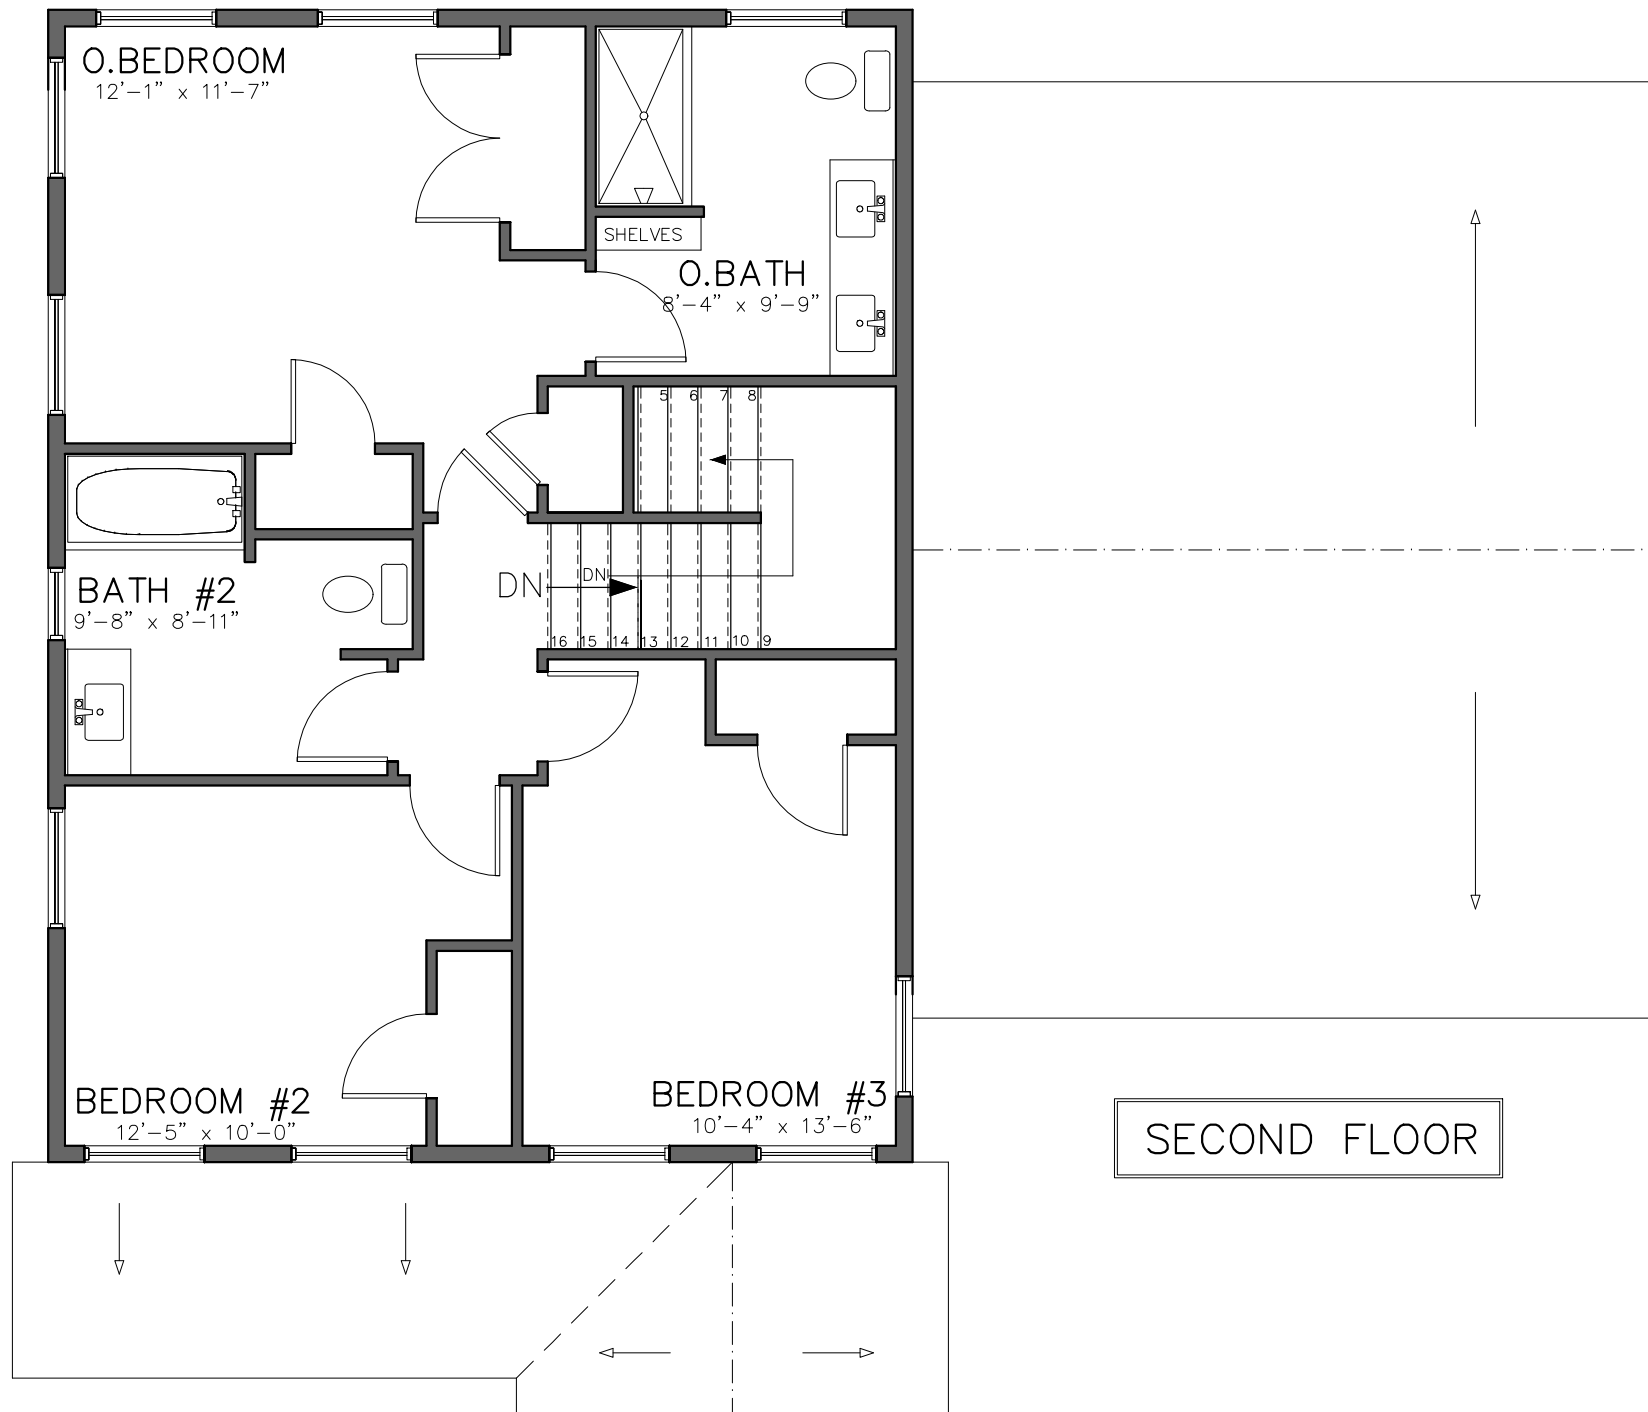


SECOND FLOOR

DOGWOOD CIRCLE
 GRAY

REV	
04/01/25	
04/03/25	
04/08/25	
04/09/25	
04/14/25	

STERLING HOMES
 1037 HINESBURG ROAD / SUITE A / S. BURLINGTON, VT 05403
 SCALE: 3/16" = 1'-0" DATE: 03/04/25

3/8

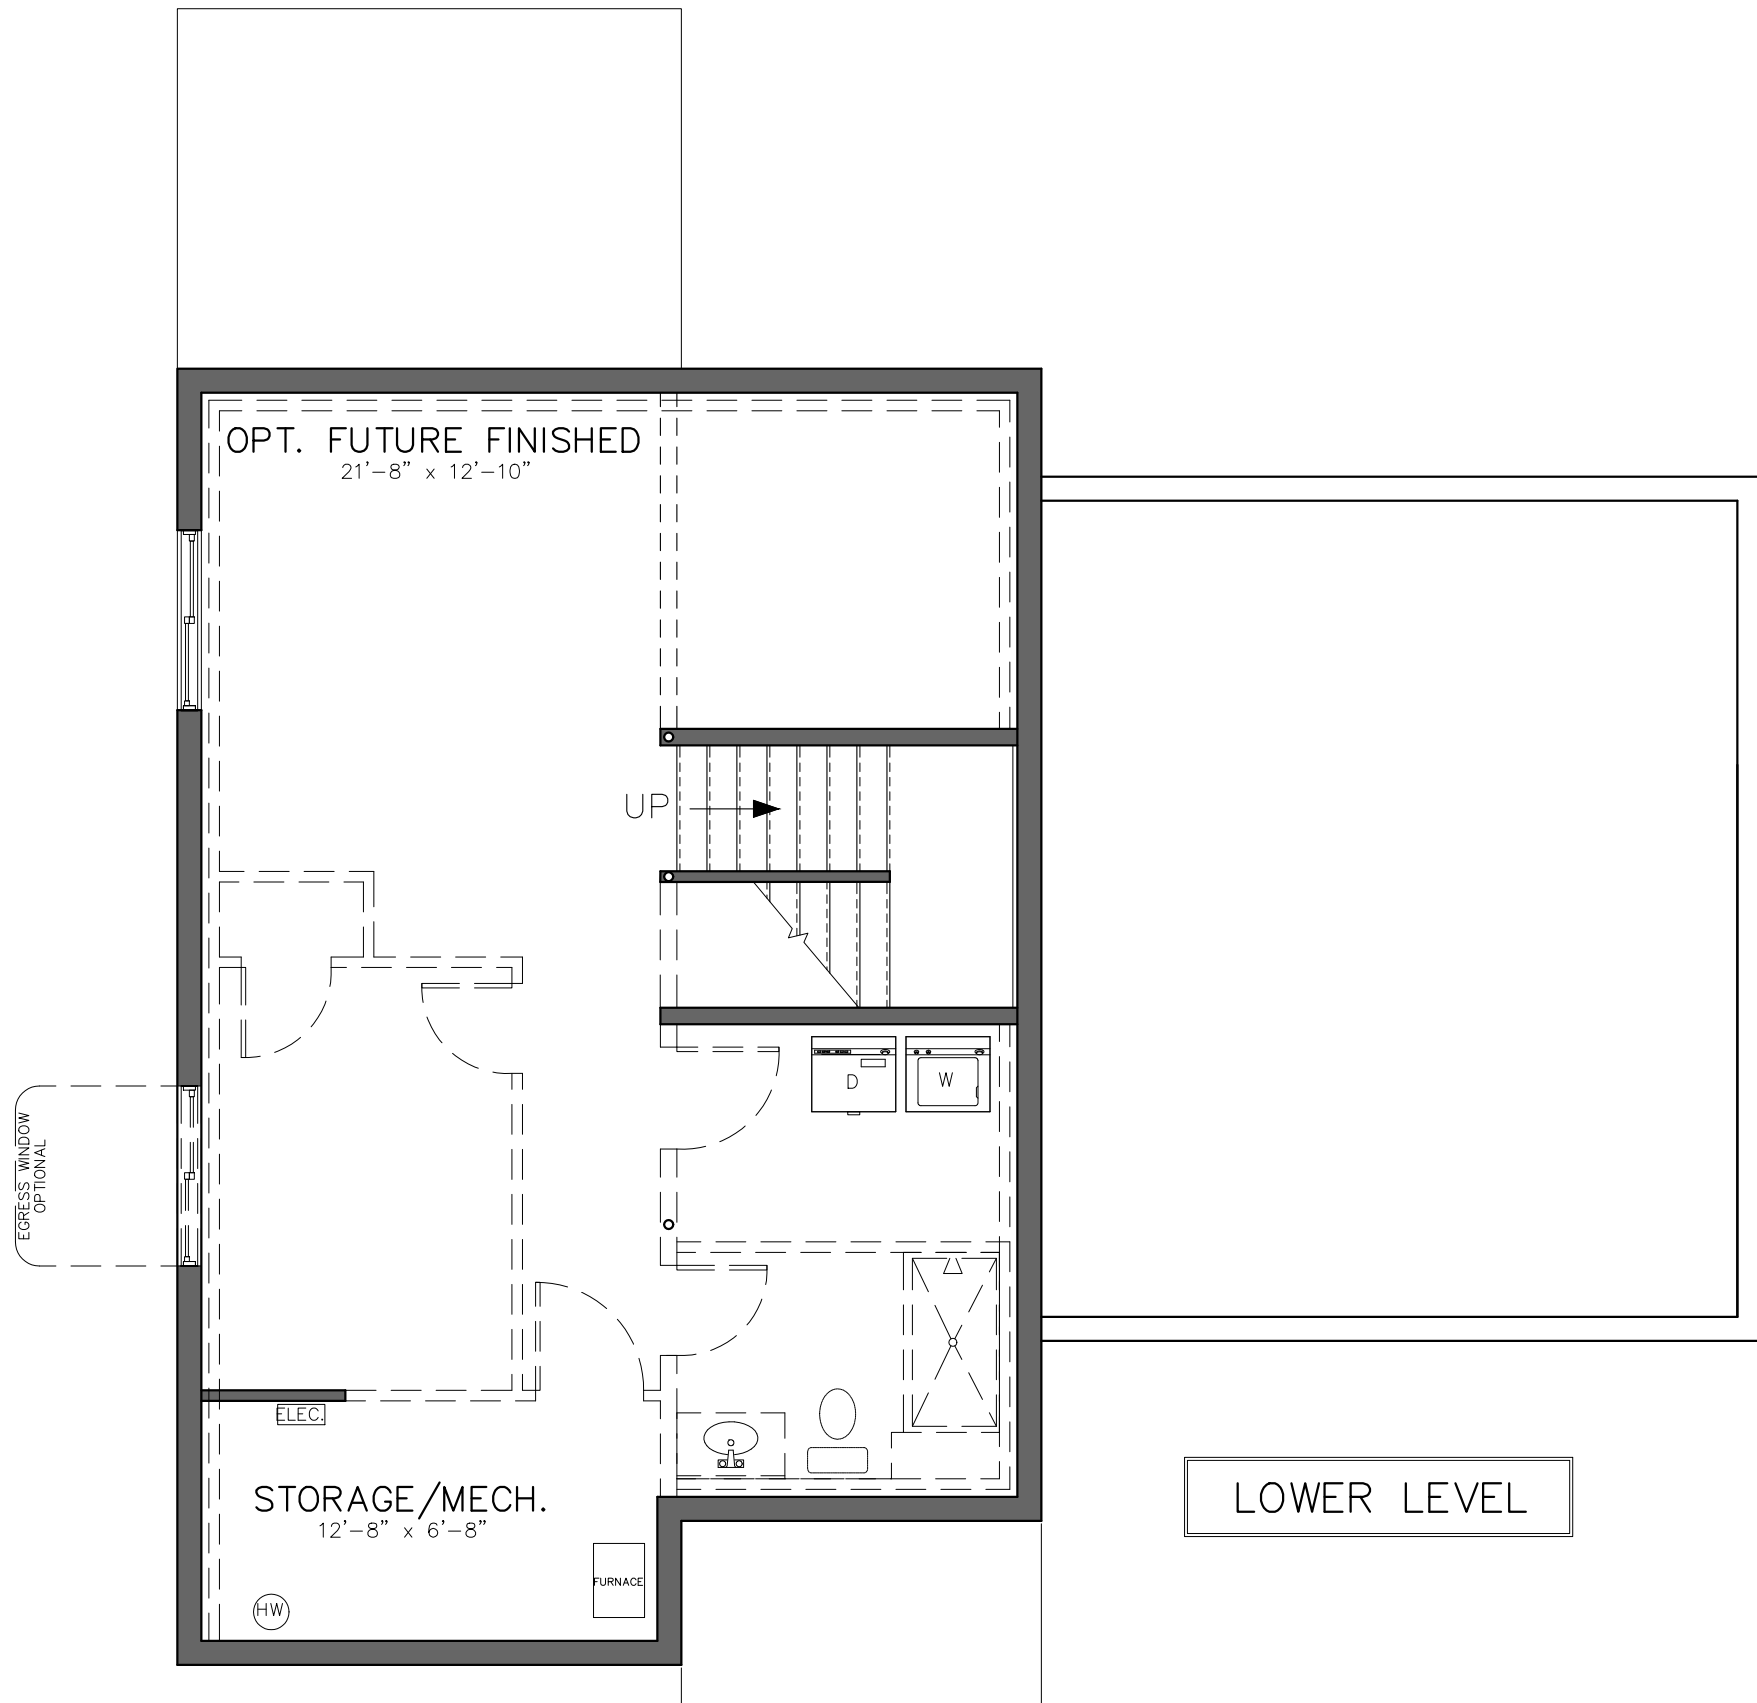

DOGWOOD CIRCLE
GRAY


REV.	
04/01/25	
04/03/25	
04/08/25	
04/09/25	
04/14/25	
06/29/26	


STERLING HOMES
1037 HINESBURG ROAD / SUITE A / S. BURLINGTON, VT 05403
SCALE: 3/16" = 1'-0" DATE: 03/04/25

4/8



○ REAR ELEVATION
SCALE: 3/16" = 1'-0"

DOGWOOD CIRCLE	
GRAY	
REV.	 STERLING HOMES <small>1037 HINESBURG ROAD / SUITE A / S. BURLINGTON, VT 05403</small> <small>SCALE: 3/16" = 1'-0" DATE: 03/05/25</small>
04/01/25	
04/09/25	
04/14/25	
06/29/26	
	8

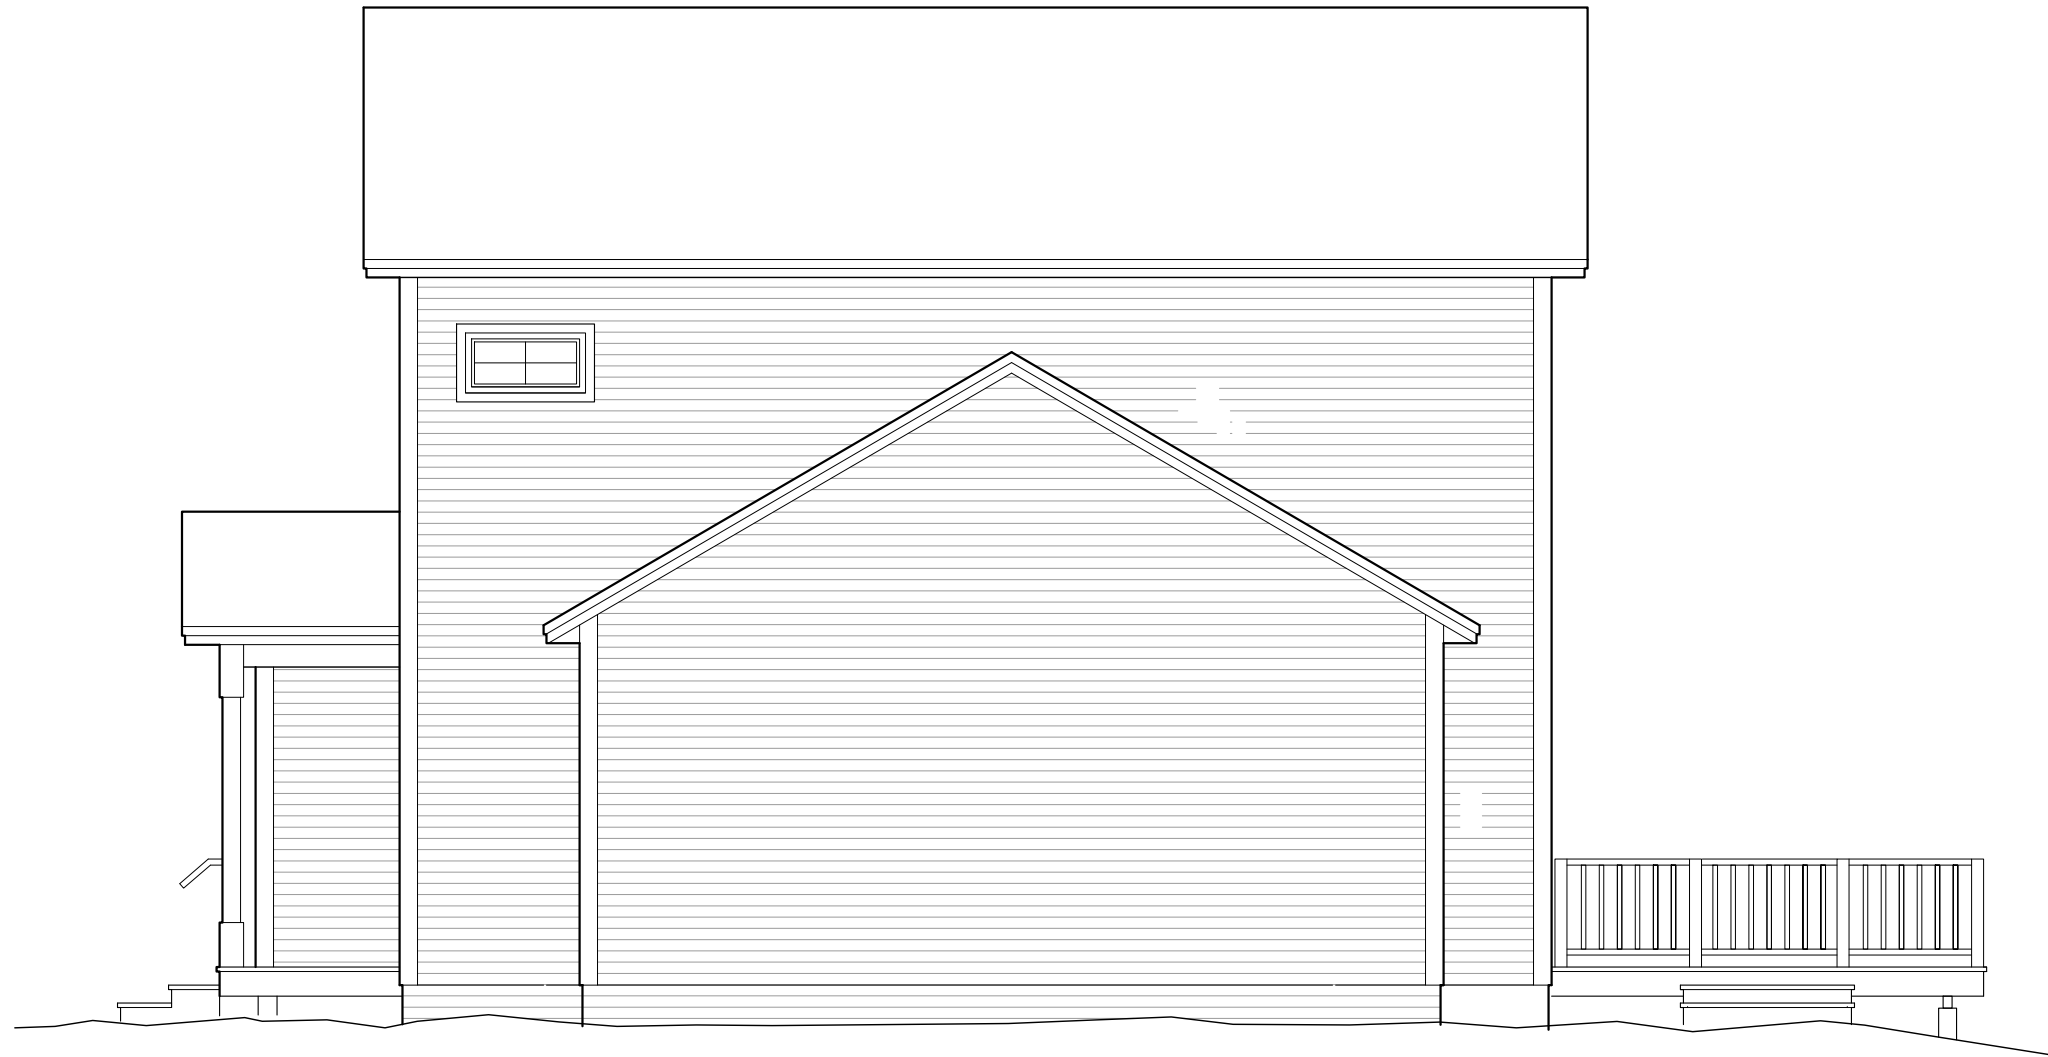

RIGHT ELEVATION
SCALE: 3/16" = 1'-0"

DOGWOOD CIRCLE

GRAY

REV.	
04/01/25	
04/09/25	
04/14/25	
06/29/26	



1037 HINESBURG ROAD / SUITE A / S. BURLINGTON, VT 05403
SCALE: 3/16" = 1'-0" DATE: 03/05/25