


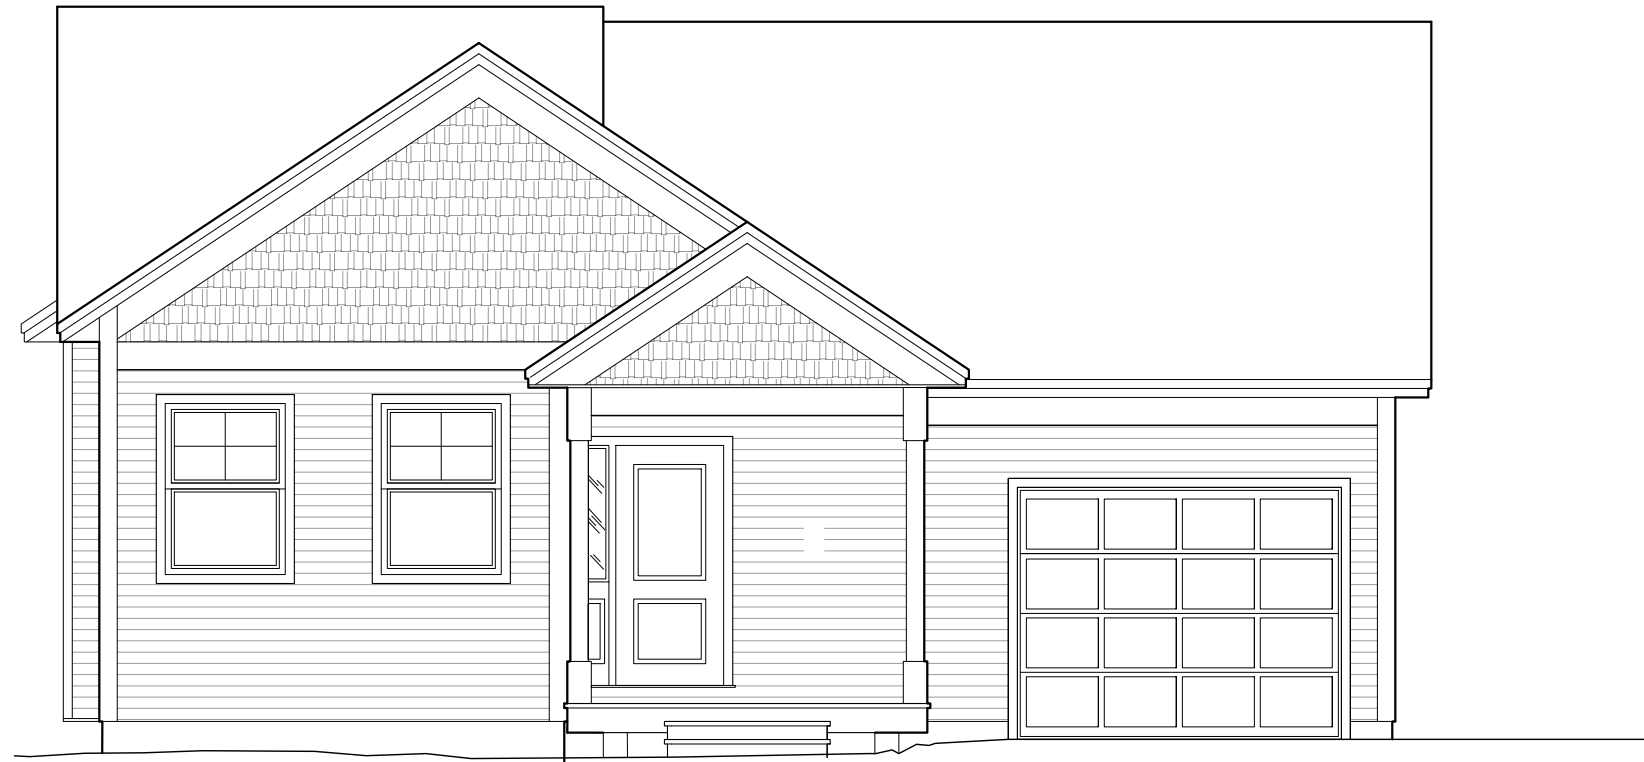

FRONT ELEVATION


BARNABAS COURT

MUNSON — COLCHESTER, VT

REV.
02/09/26
04/14/26
08/18/26



1037 HINESBURG ROAD / SUITE A / S. BURLINGTON, VT 05403
SCALE: 3/16" = 1'-0" DATE: 01/12/26

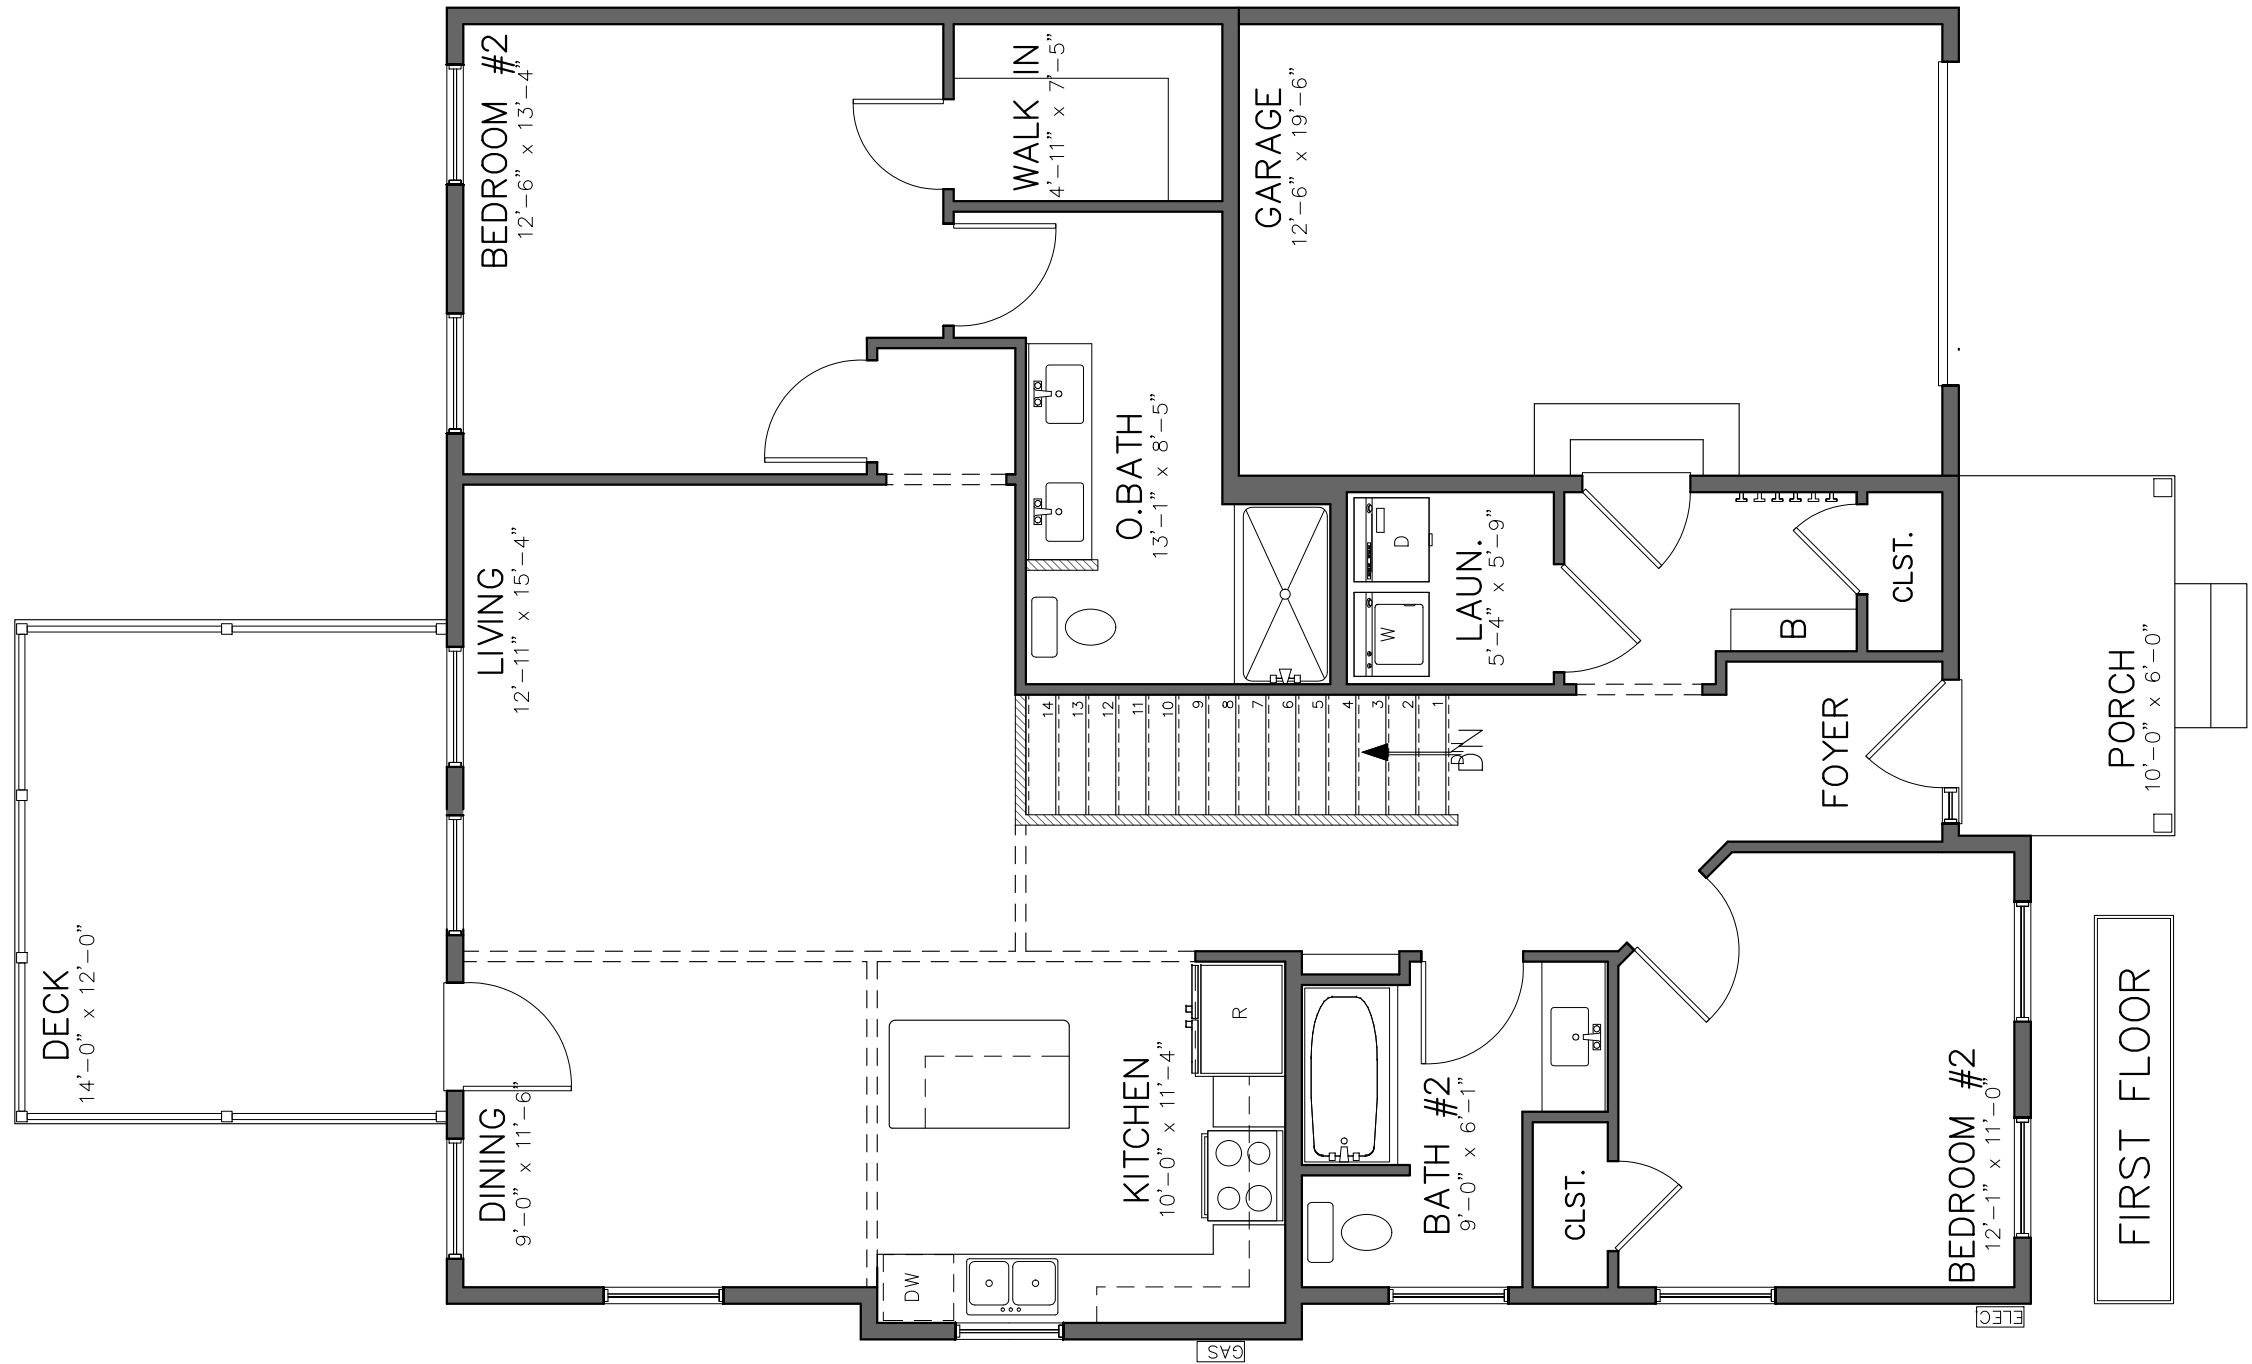

FIRST FLOOR


BARNABAS COURT

MUNSON – COLCHESTER, VT

REV.	
02/06/26	
02/09/26	
04/14/26	
08/18/26	

1037 HINESBURG ROAD / SUITE A / S. BURLINGTON, VT 05403
SCALE: 3/16" = 1'-0" DATE: 01/12/26

27

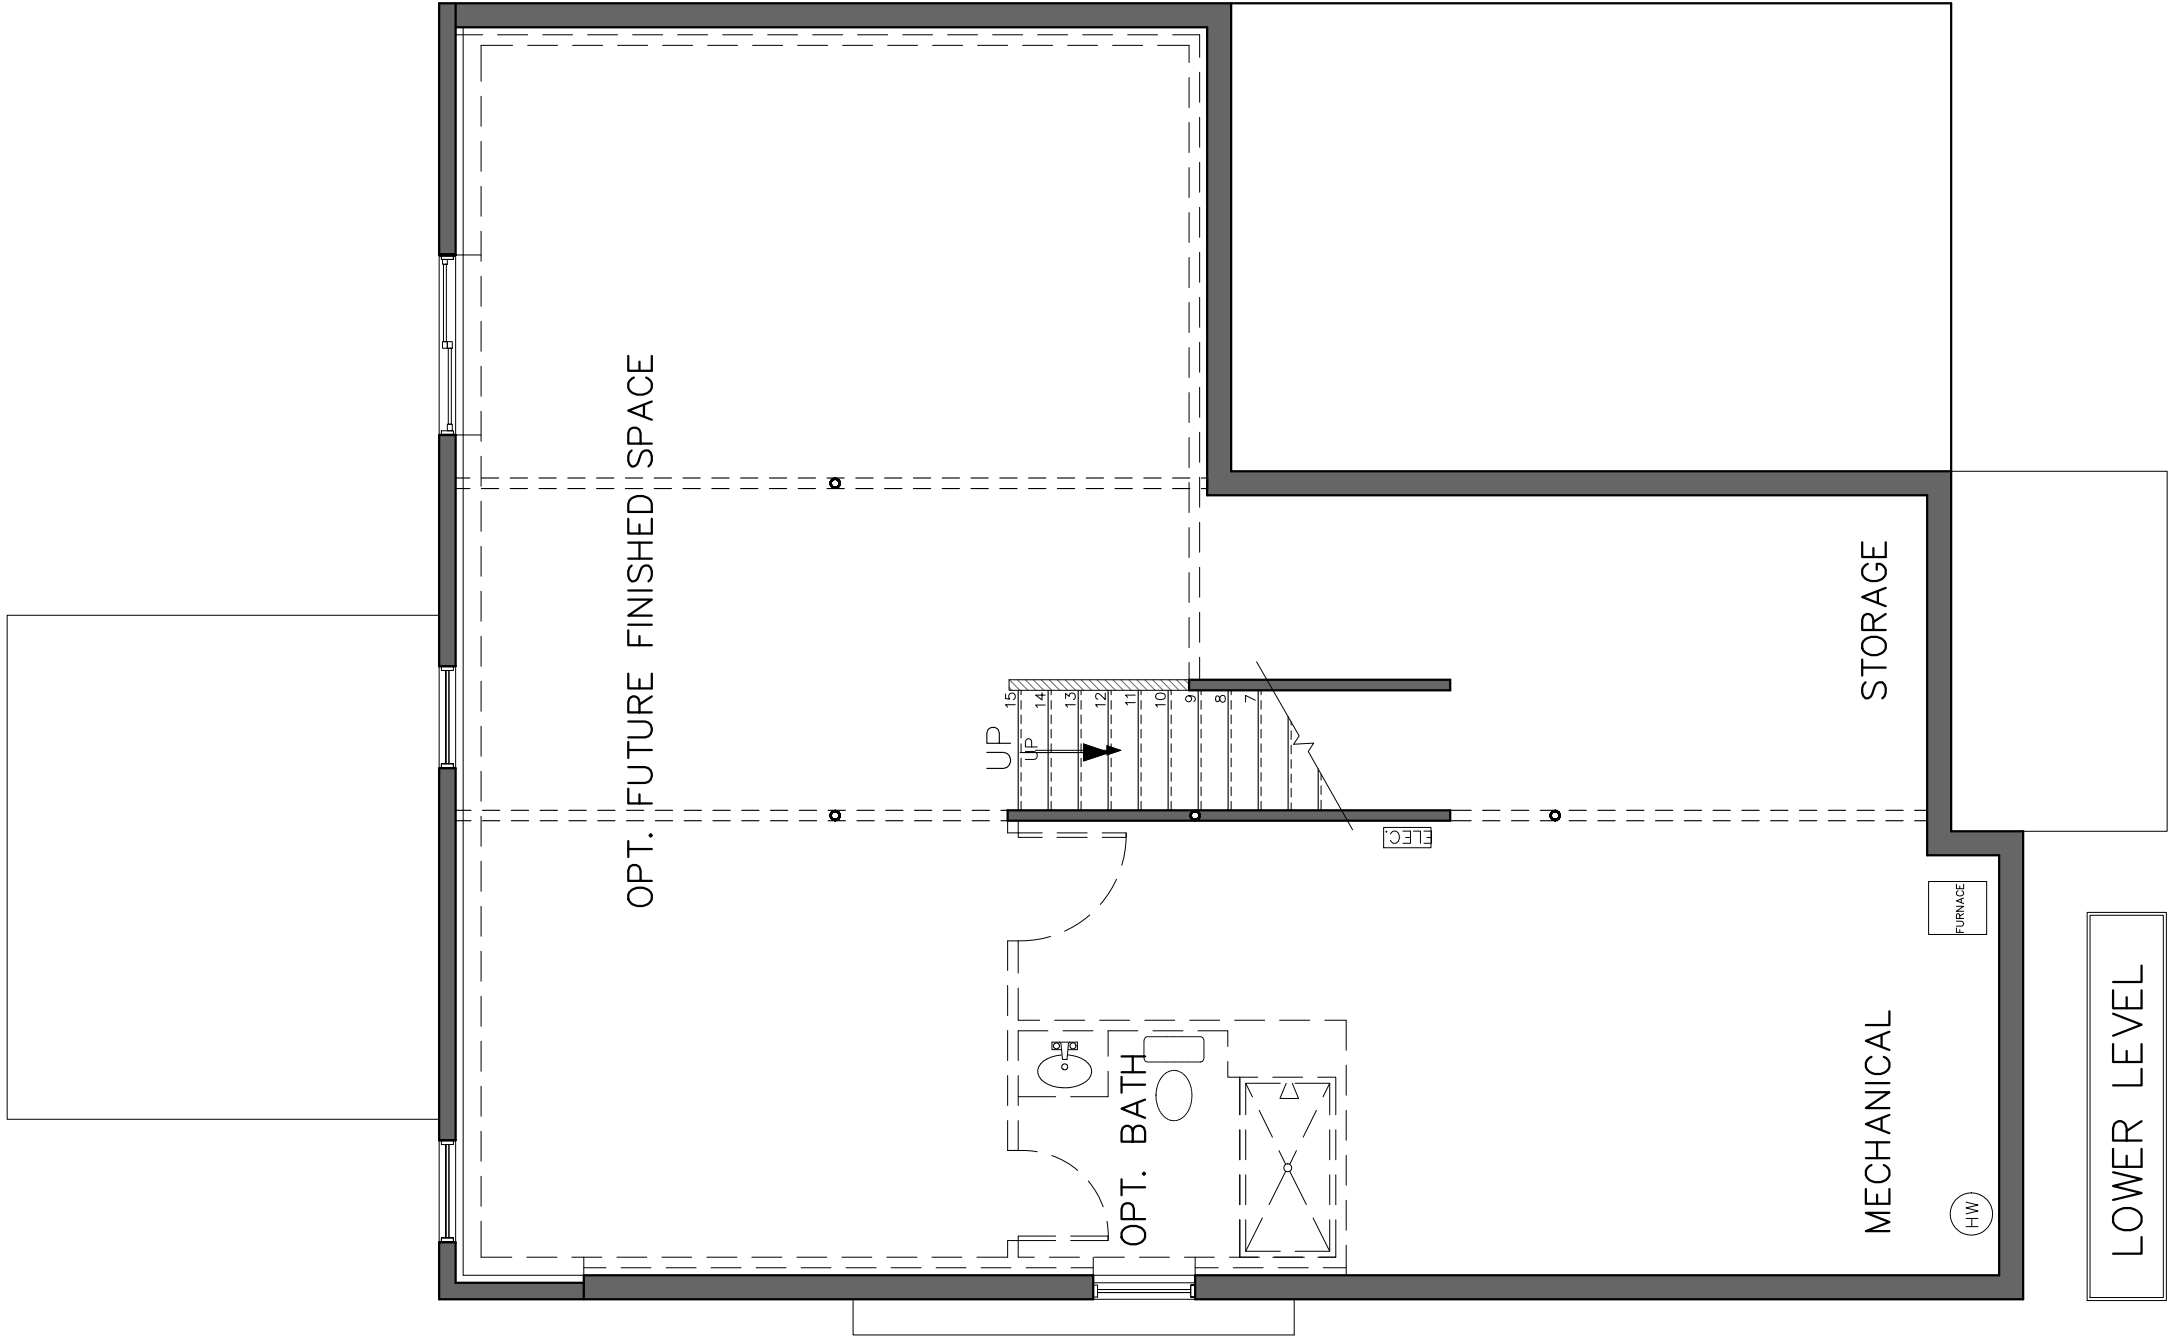

LOWER LEVEL

BARNABAS COURT

MUNSON – COLCHESTER, VT

REV.	
02/08/26	
02/09/26	
04/14/26	
08/18/26	

STERLING HOMES

1037 HINESBURG ROAD / SUITE A / S. BURLINGTON, VT 05403
SCALE: 3/16" = 1'-0" DATE: 01/12/26

3/7



BARNABAS COURT	
MUNSON — COLCHESTER, VT	
REV.	 STERLING HOMES 1037 HINESBURG ROAD / SUITE A / S. BURLINGTON, VT 05403 SCALE: 3/16" = 1'-0" DATE: 01/12/26
02/09/26	
04/14/26	
08/18/26	
	6
	7



REAR ELEVATION


BARNABAS COURT

MUNSON — COLCHESTER, VT

REV.
01/15/26
02/09/26
04/14/26
08/18/26



1037 HINESBURG ROAD / SUITE A / S. BURLINGTON, VT 05403
SCALE: 3/16" = 1'-0" DATE: 01/12/26

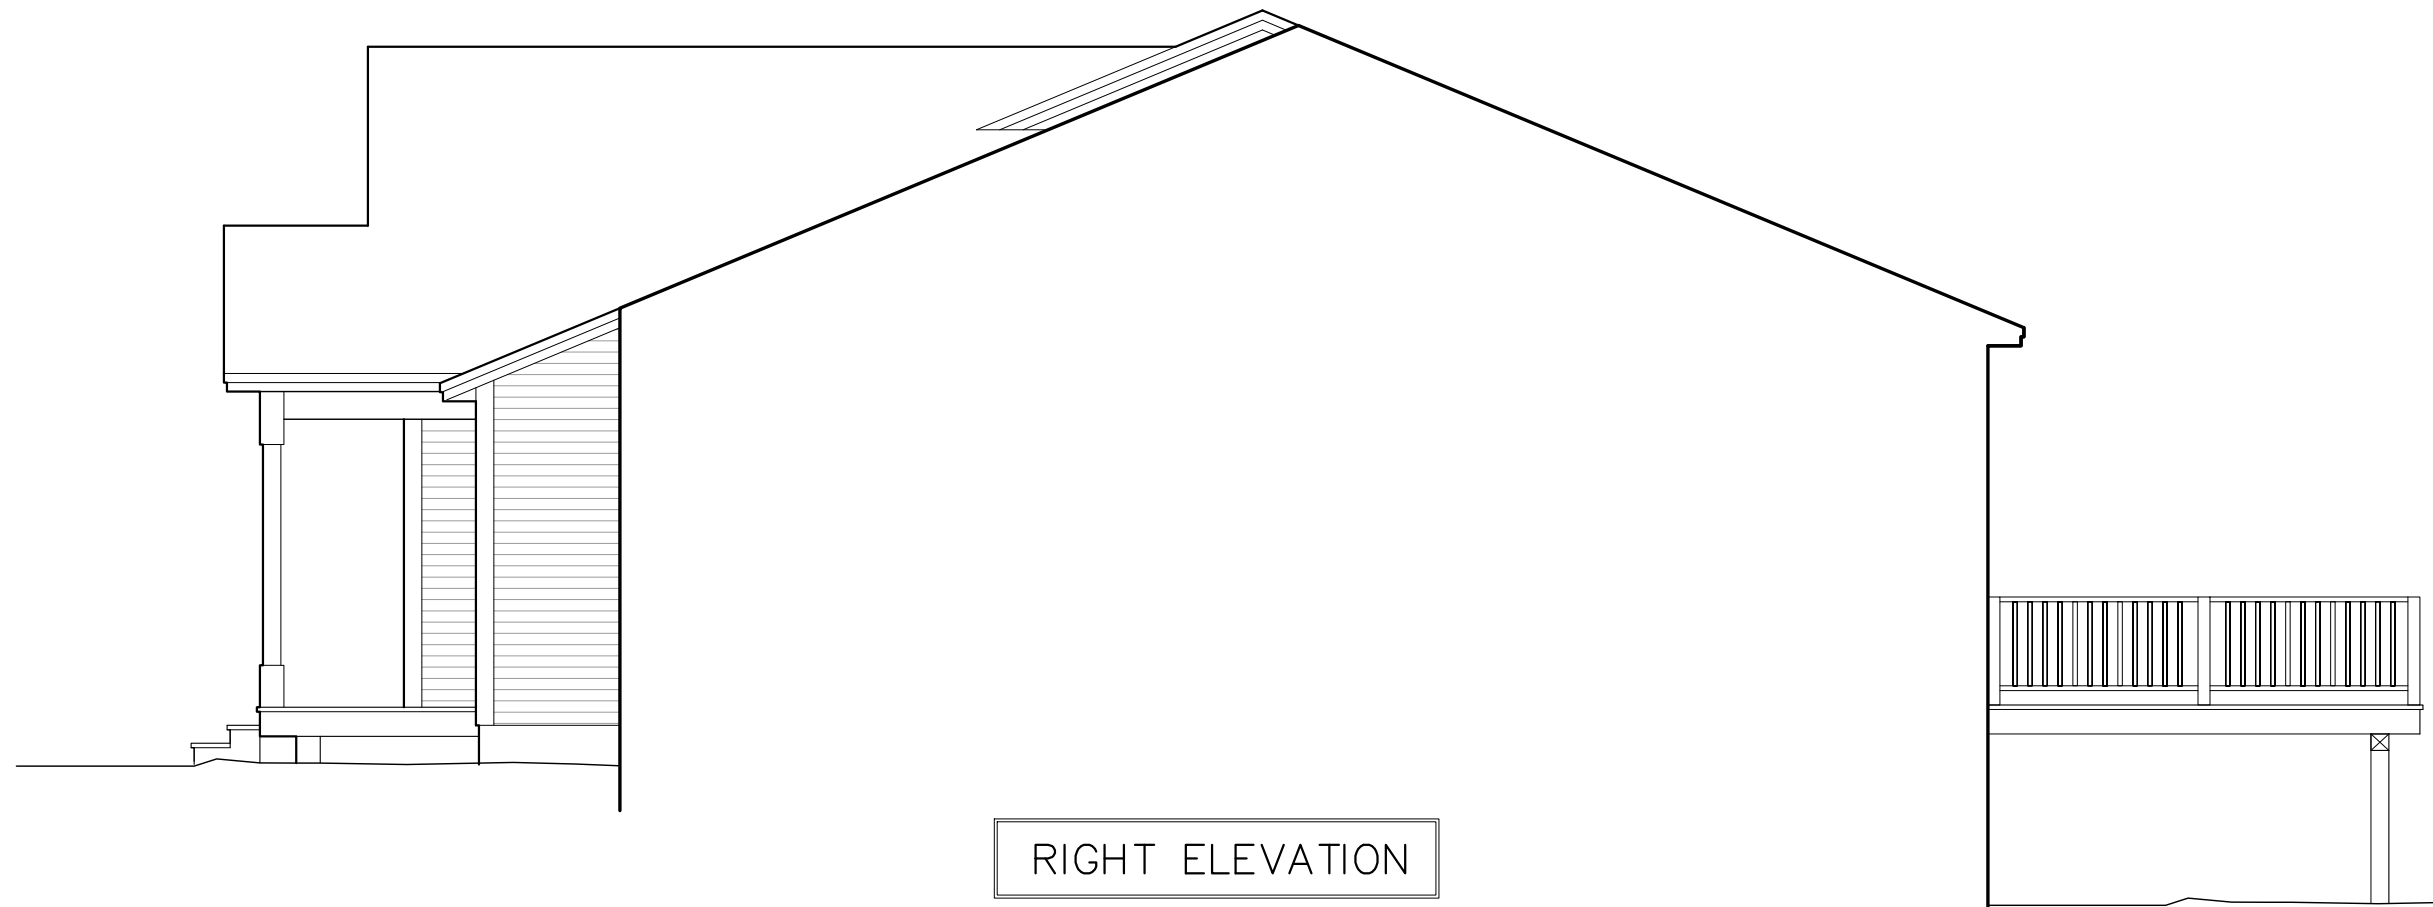

BARNABAS COURT
MUNSON — COLCHESTER, VT

REV.
01/15/26
02/09/26
04/14/26
08/18/26



1037 HINESBURG ROAD / SUITE A / S. BURLINGTON, VT 05403
SCALE: 3/16" = 1'-0" DATE: 01/12/26