


SCALE: 1/8" = 1'-0"

SVY 6 Left  
 1/8" = 1'-0" Floor Plan  
 3/16" = 1'-0" Elevation  
 4/13/14



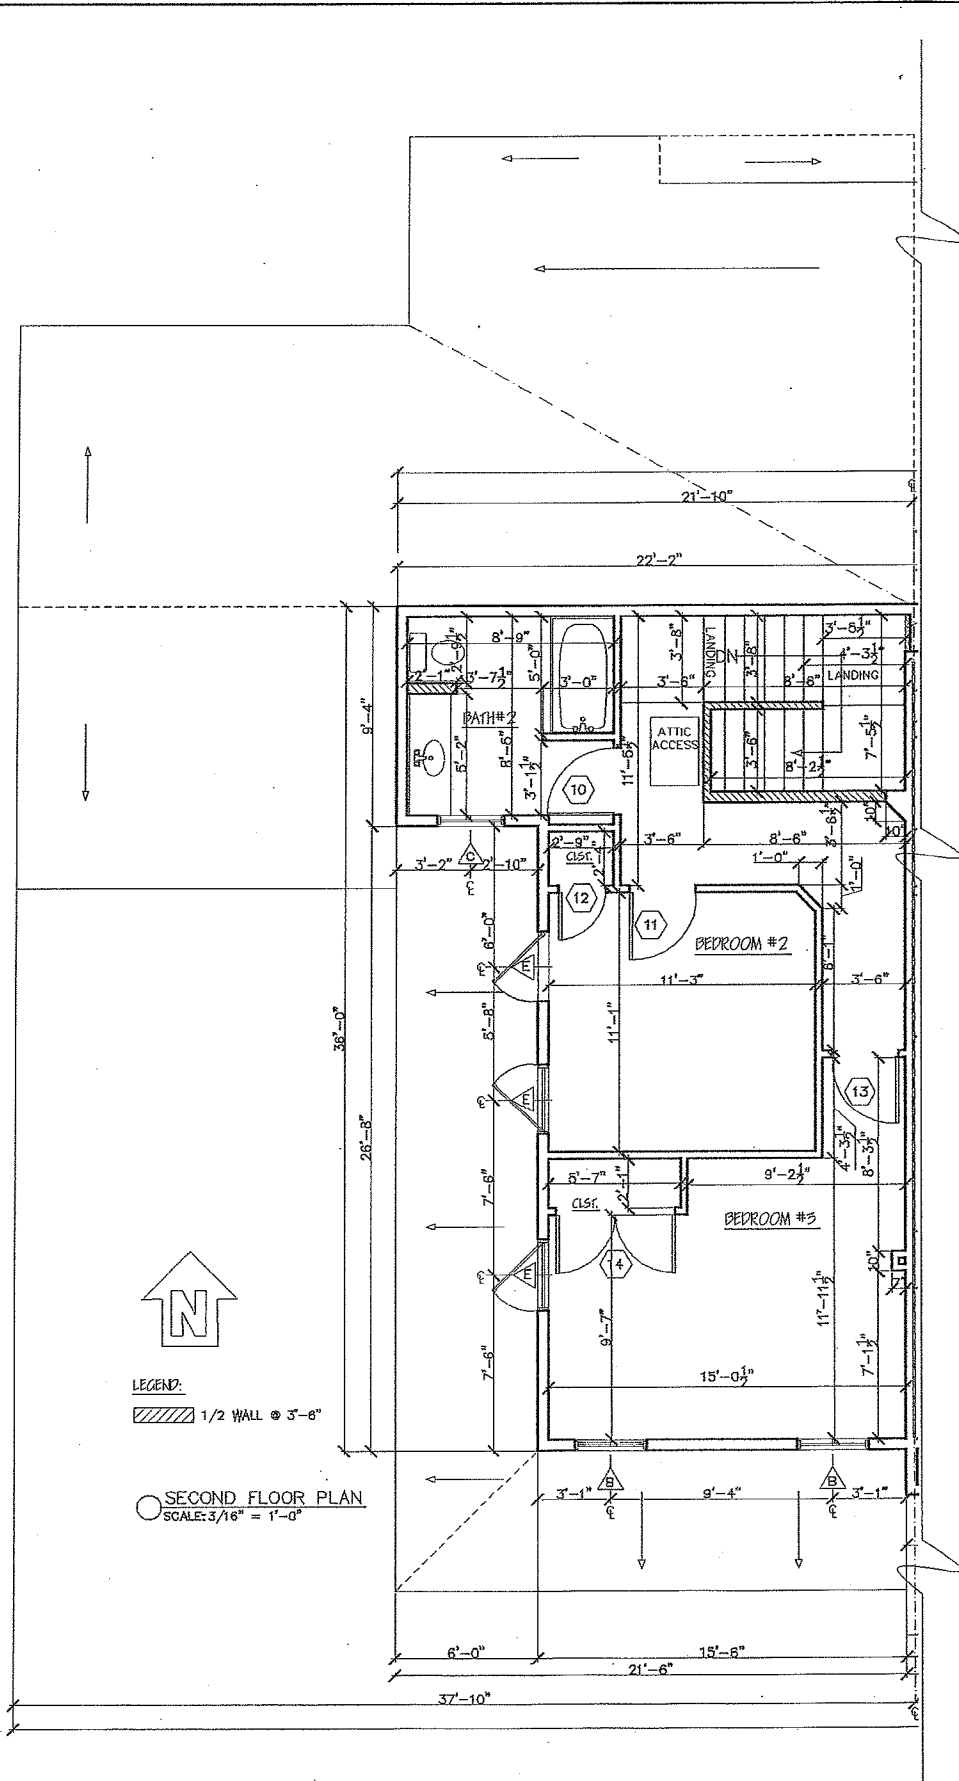

LEGEND:  
 [Hatched box] 1/2 WALL @ 3'-6"

○ SECOND FLOOR PLAN  
 SCALE: 3/16" = 1'-0"



CHESTNUT SV #46  
 FLOOR PLANS

Phone: 802-861-7600

Burlington, Vermont

Disclaimer: The floor plan shown is representative and not drawn to scale. Square footage calculations are approximate and do not include garages and porches. These plans are subject to revision without notice.


WWW.SOUTHVILLAGE.COM

REV  
 05/25/14  
 03/28/14  
 03/31/14



SCALE: 3/16" = 1'-0"

DATE: 02/19/14

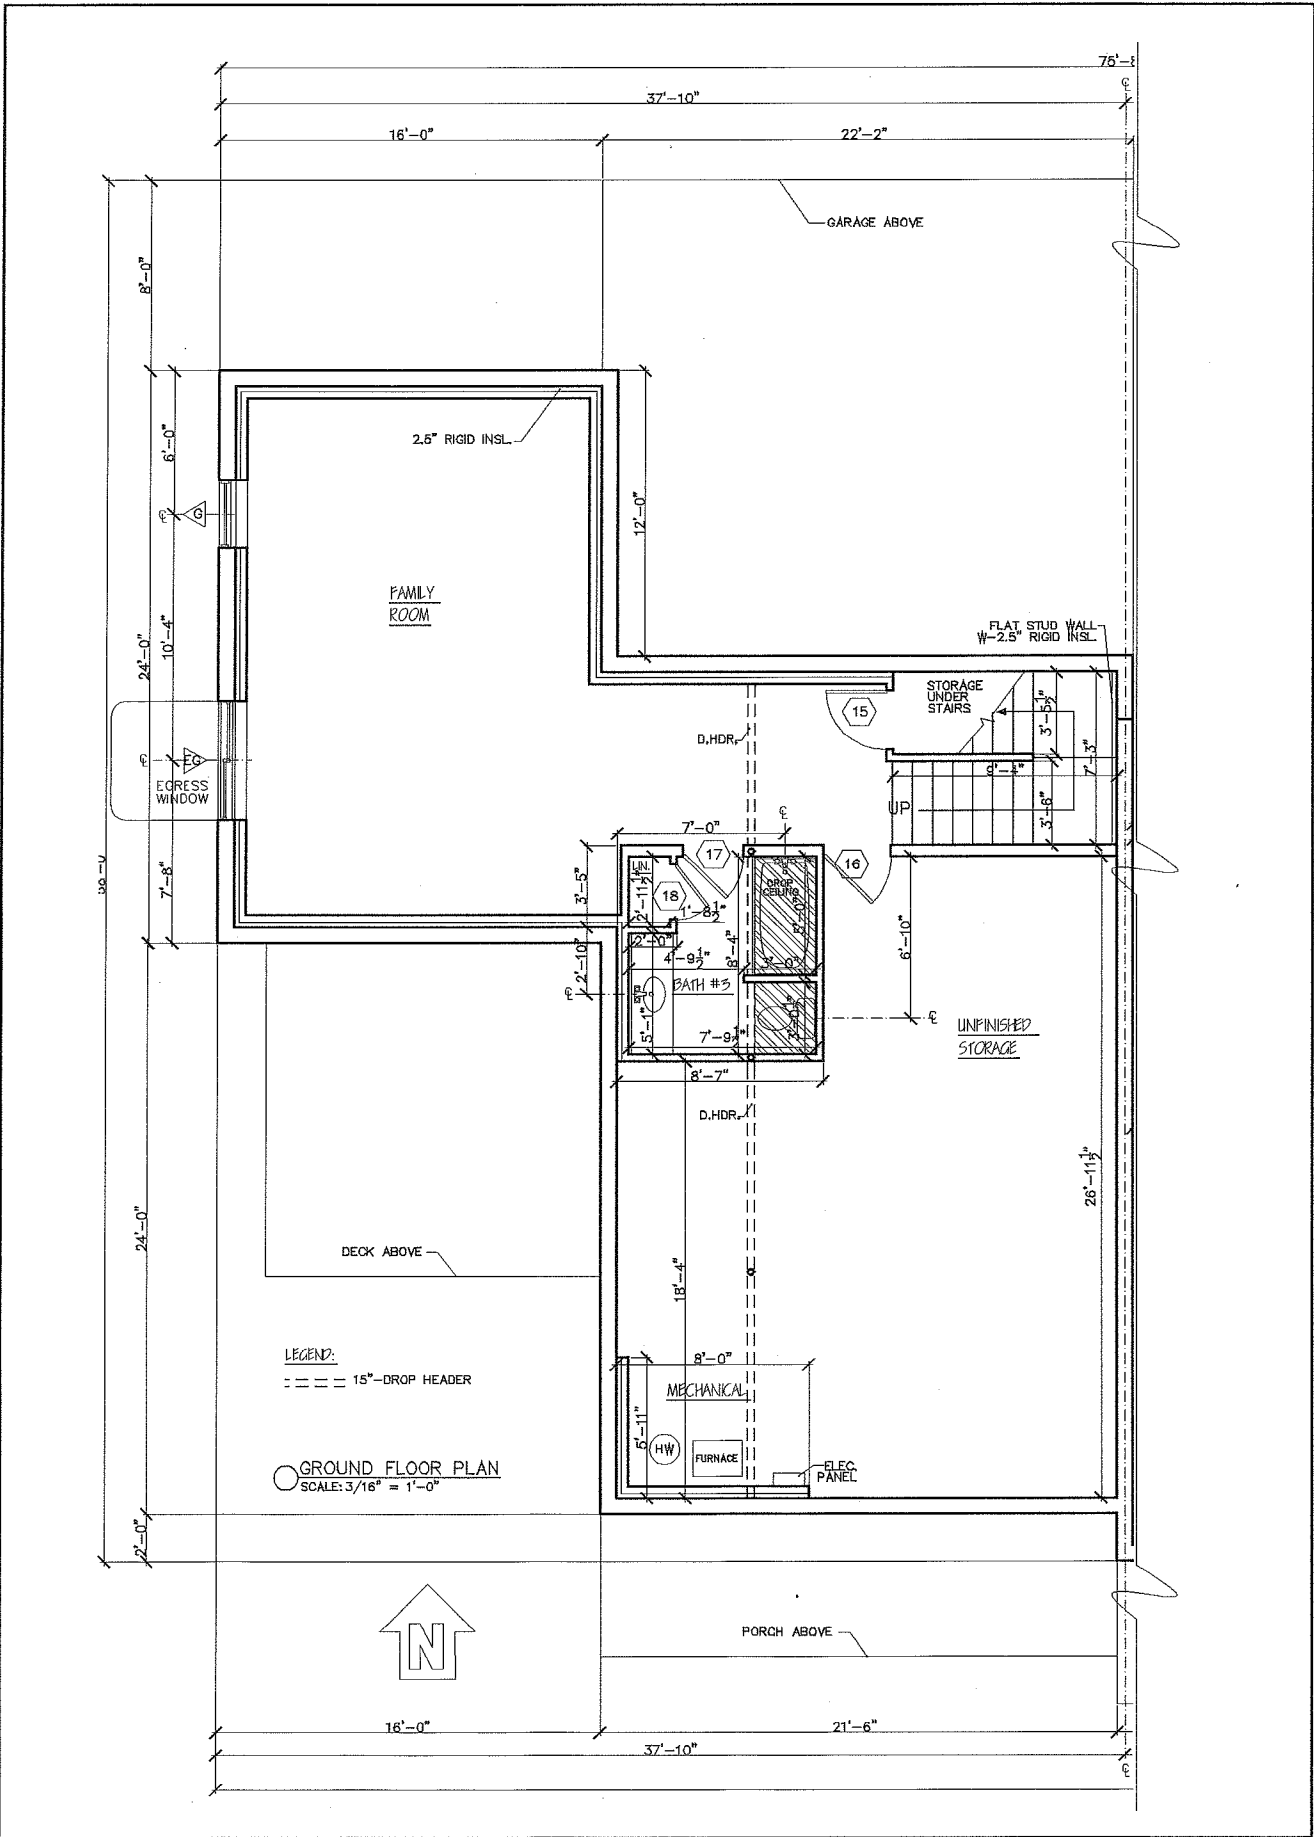

**CHESTNUT SV #46**  
**FLOOR PLANS**


Phone: 802-861-7600      Burlington, Vermont      WWW.SOUTHVILLAGE.COM

Disclaimer: The floor plan shown is representative and not drawn to scale. Square footage calculations are approximate and do not include garages and porches. These plans are subject to revision without notice.

REV	
03/25/12	
03/28/12	
04/08/14	



SCALE: 1/8" = 1'-0"

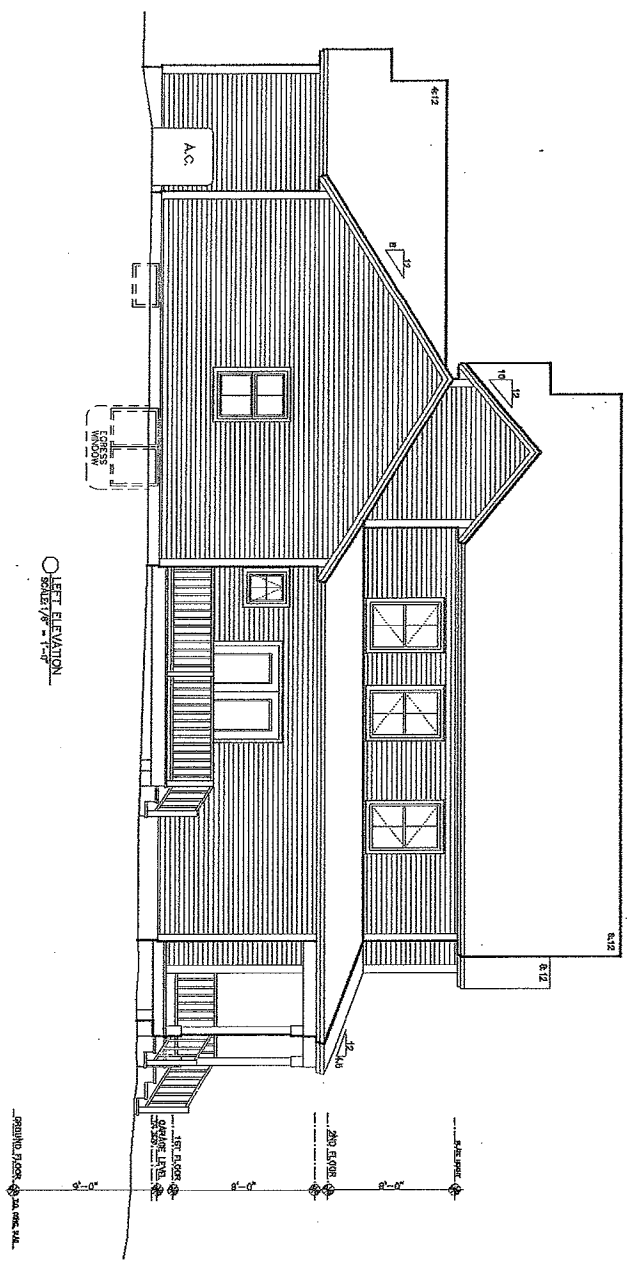

CHESTNUT SV #46  
ELEVATIONS

Phone: 802-861-7600

Burlington, Vermont

Disclaimer: The floor plan shown is representative and not drawn to scale. Square footage calculations are approximate and do not include garages and porches. These plans are subject to revision without notice.


WWW.SOUTHVILLAGE.COM

REV.	
03/25/14	
03/28/14	




SCALE: 1/8" = 1'-0"

DATE: 02/19/14

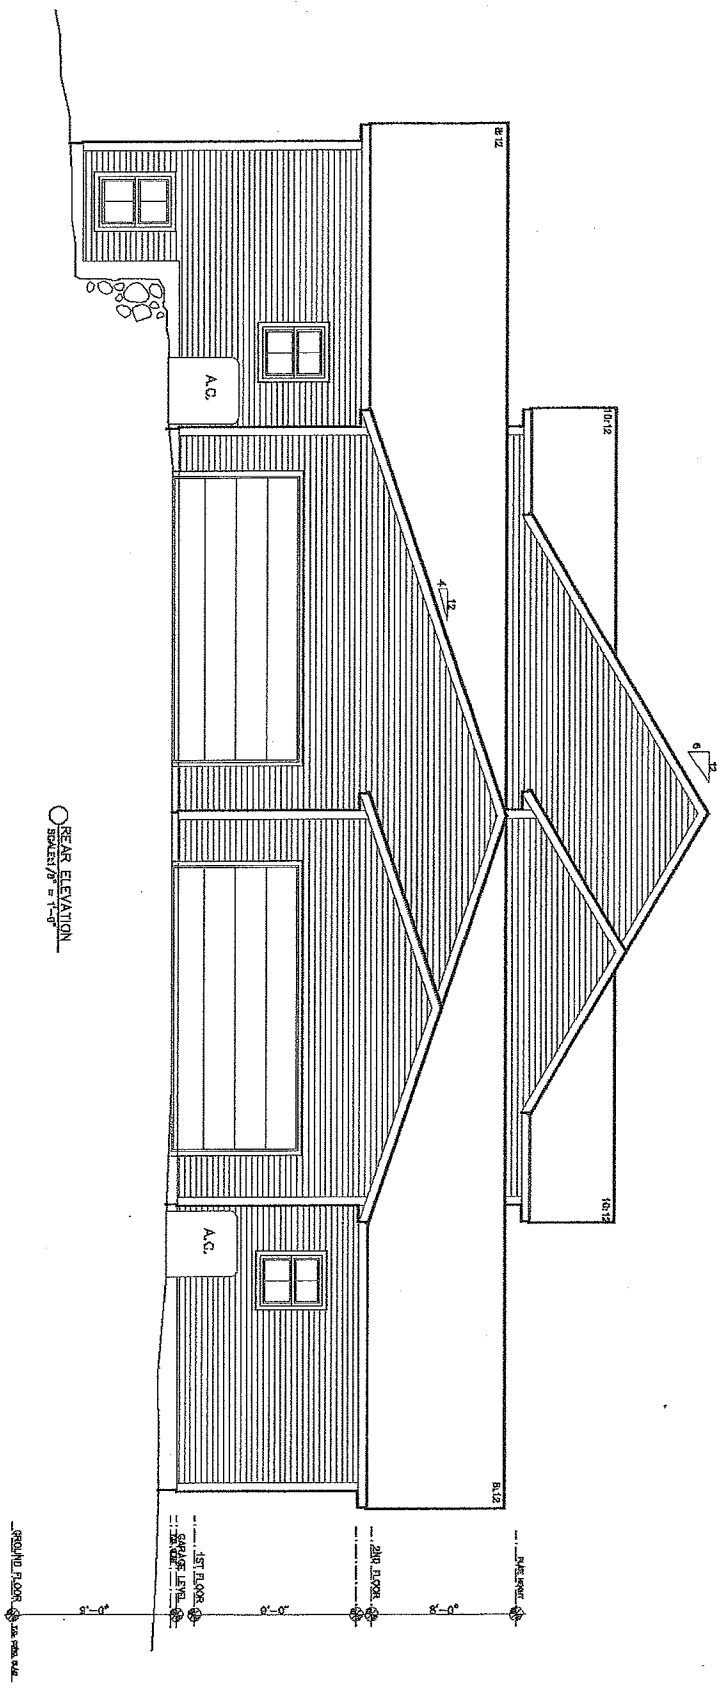

SCALE: 1/8" = 1'-0"

SCALE: 1/8" = 1'-0"

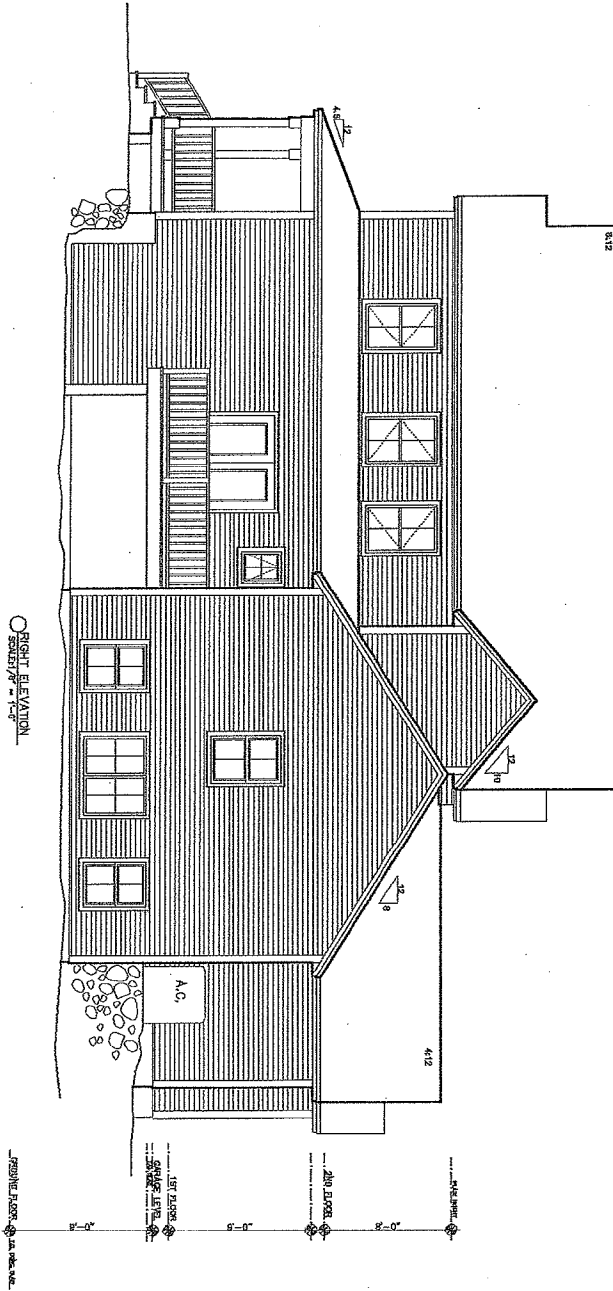

CHESTNUT SV #46  
ELEVATIONS

Phone: 802-861-7600

Burlington, Vermont

Disclaimer: The floor plan shown is representative and not drawn to scale. Square footage calculations are approximate and do not include garage and porch. These plans are subject to revision without notice.

WWW.SOUTHVILLAGE.COM


REV  
03/25/14



SCALE: 1/8" = 1'-0"

DATE: 02/19/14

8/16

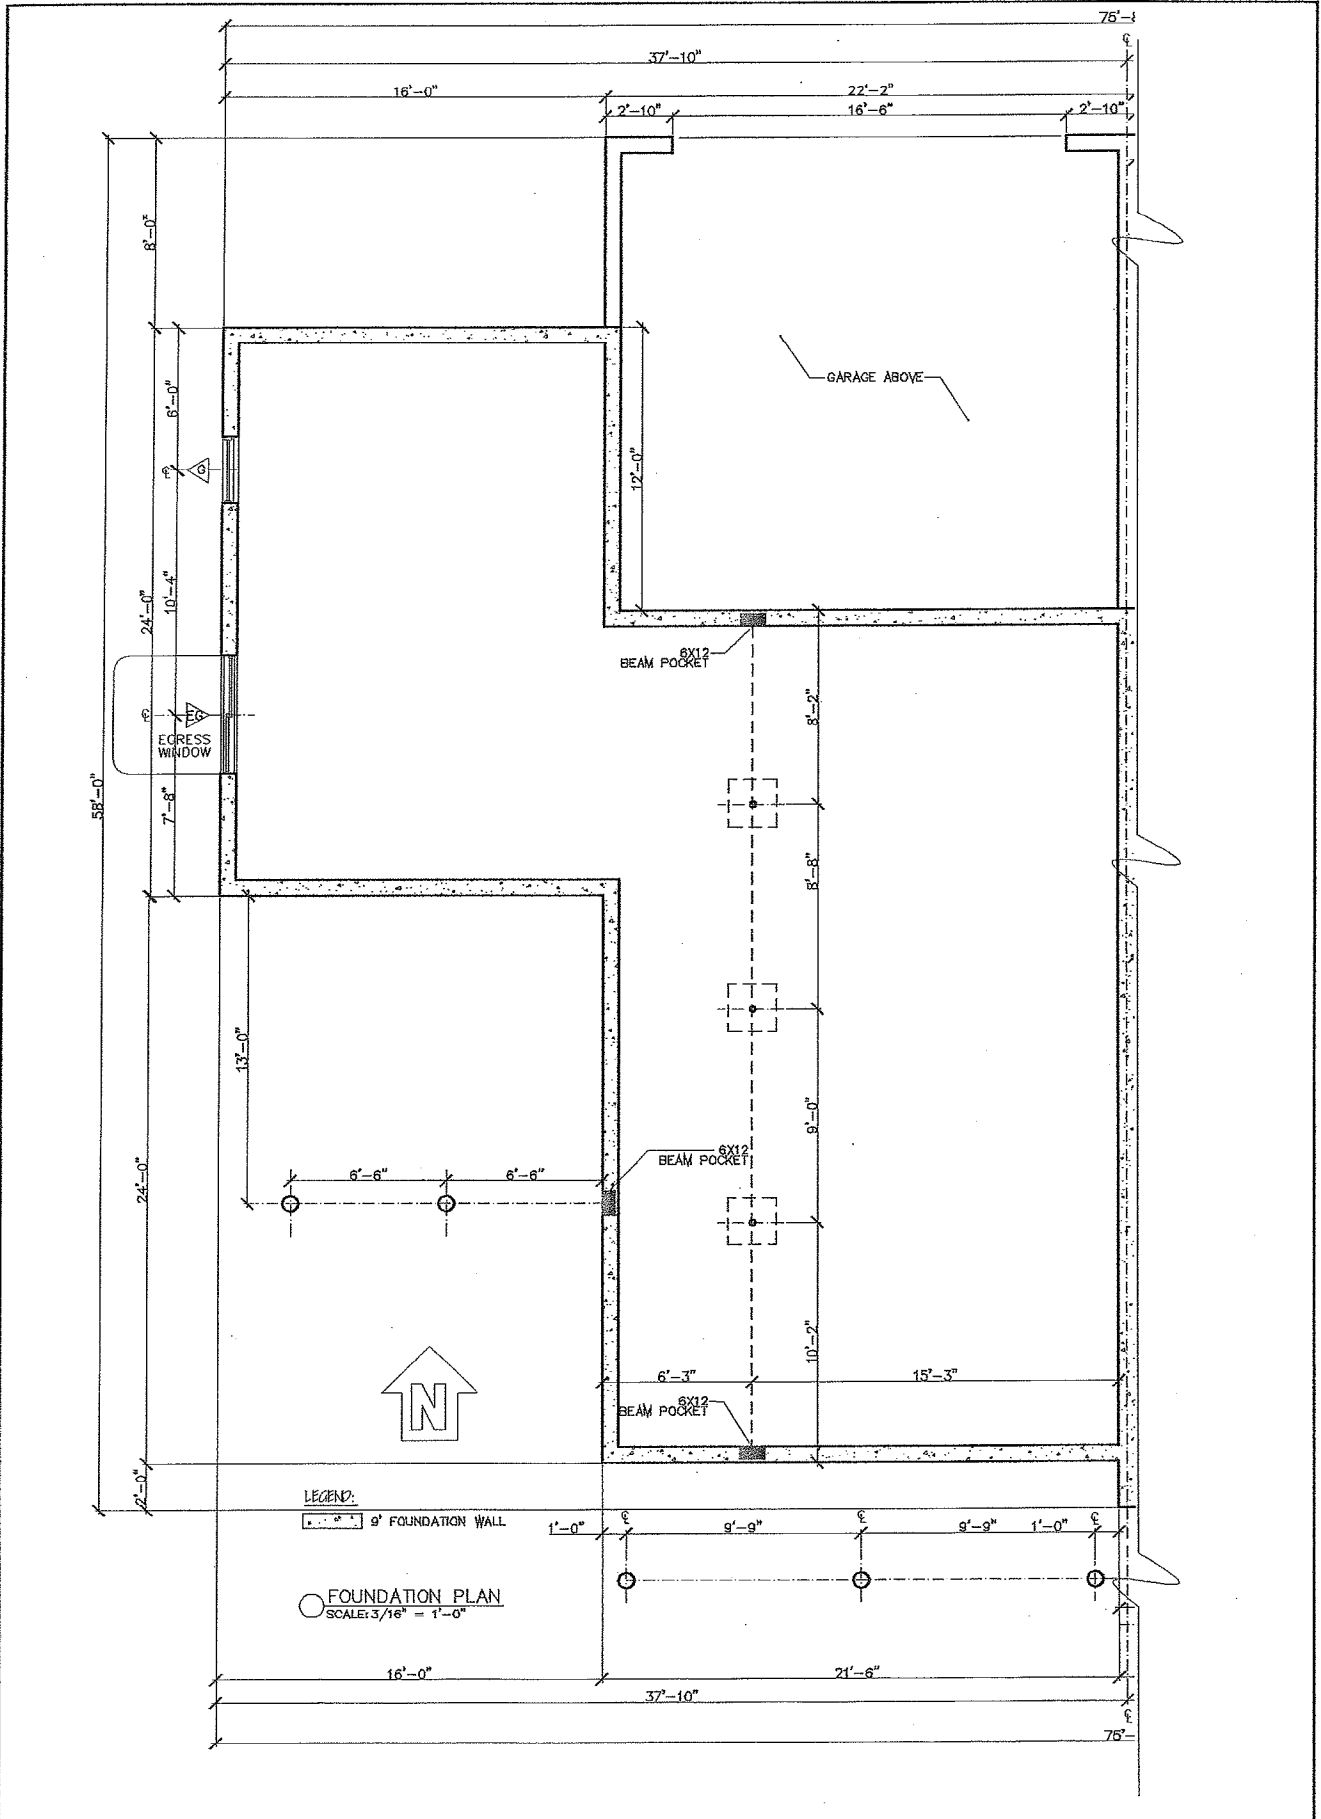

CHESTNUT SV #46  
FLOOR PLANS

Phone: 802-861-7600

Burlington, Vermont

Disclaimers: The floor plan shown is representative and not drawn to scale. Square footage calculations are approximate and do not include garages and porches. These plans are subject to revision without notice.

WWW.SOUTHVILLAGE.COM

