

MIDDLE UNIT SV #39
FLOOR PLANS

Phone: 802-861-7600

Burlington, Vermont

Disclaimer: The floor plan shown is representative and not drawn to scale. Square footage calculations are approximate and do not include garages and porches. These plans are subject to revision without notice.


WWW.SOUTHVILLAGE.COM

REV.
09/28/15
10/15/15
04/12/16



SCALE: 3/16" = 1'-0"

DATE: 09/22/15

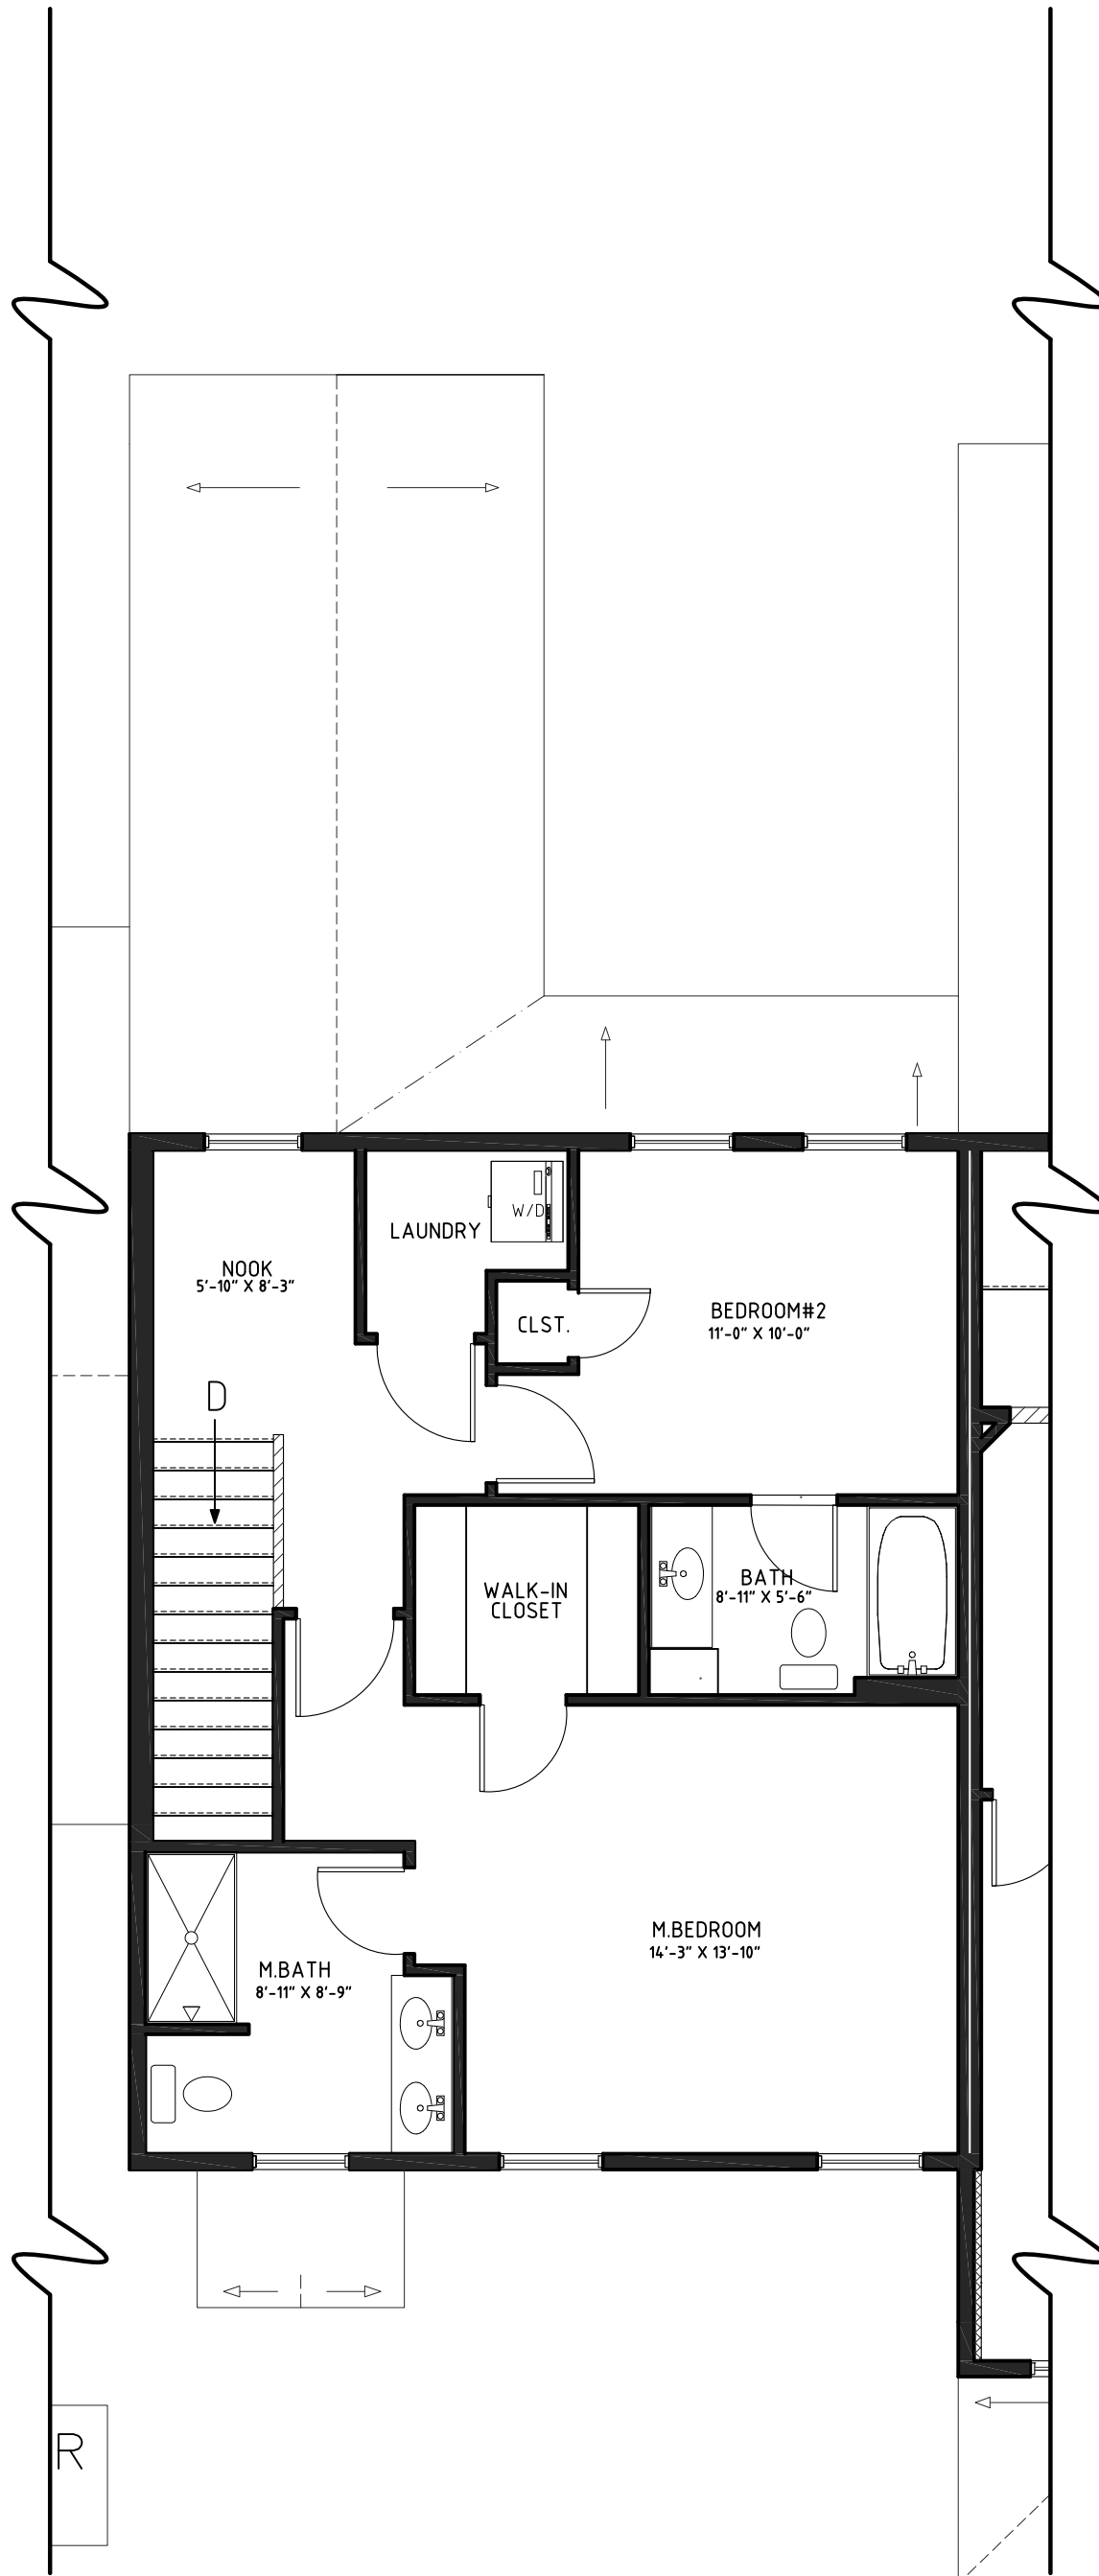

MIDDLE UNIT SV #39
FLOOR PLANS

Phone: 802-861-7600

Burlington, Vermont

Disclaimer: The floor plan shown is representative and not drawn to scale. Square footage calculations are approximate and do not include garages and porches. These plans are subject to revision without notice.


WWW.SOUTHVILLAGE.COM

REV.
09/28/15
04/12/16



SCALE: 3/16" = 1'-0"

DATE: 09/22/15

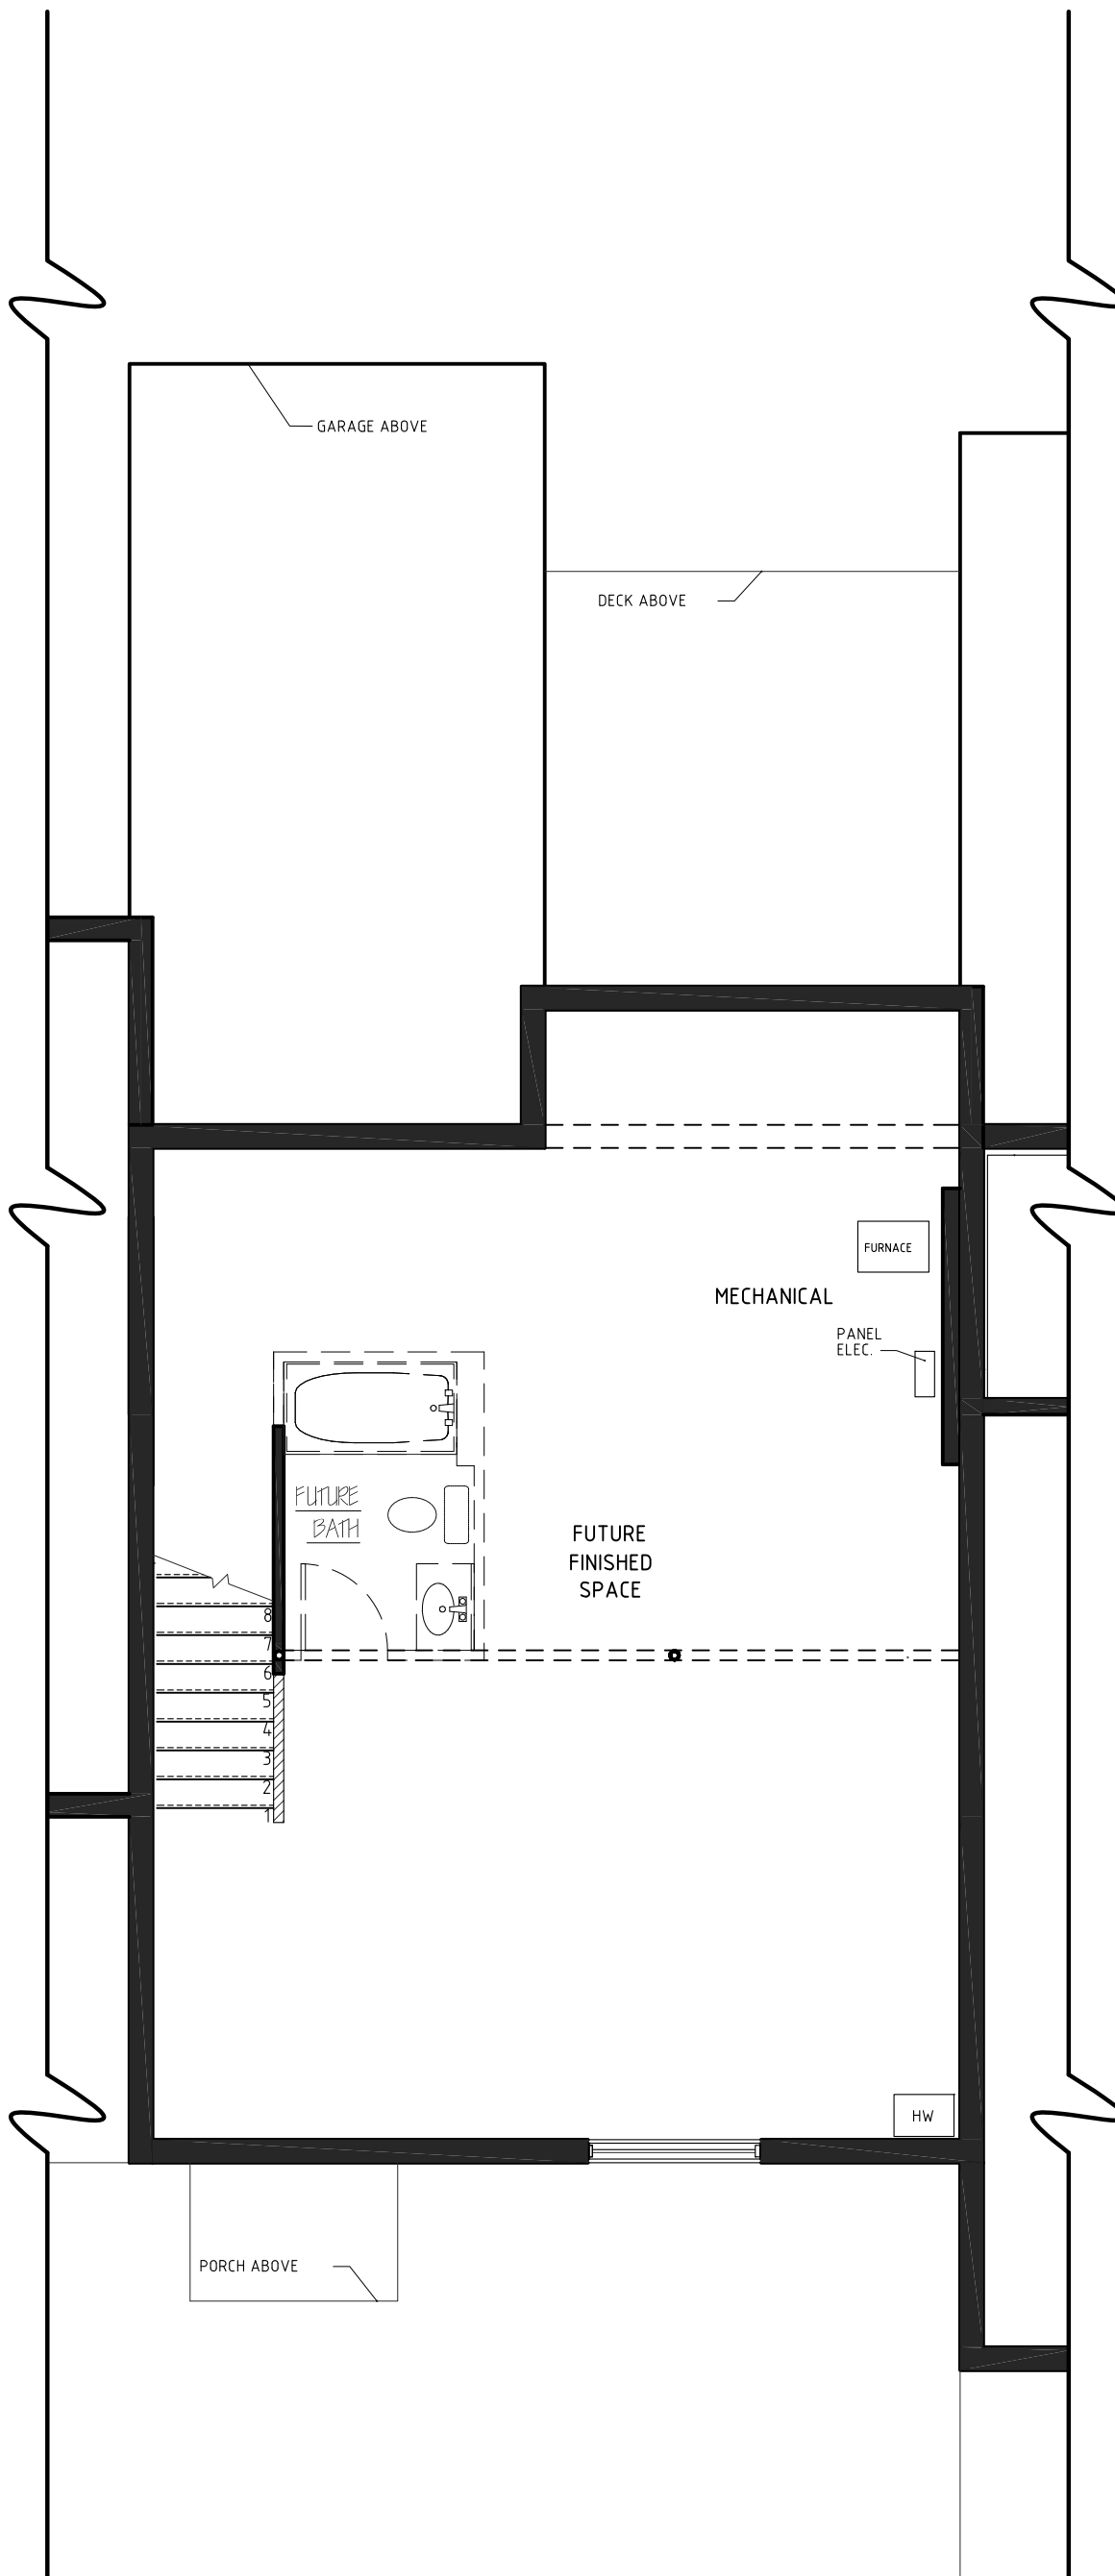

MIDDLE UNIT SV #39
FLOOR PLANS

Phone: 802-861-7600

Burlington, Vermont

Disclaimer: The floor plan shown is representative and not drawn to scale. Square footage calculations are approximate and do not include garages and porches. These plans are subject to revision without notice.

WWW.SOUTHVILLAGE.COM

REV.	
09/28/15	
04/12/16	



4049 WILLISTON RD., S. BURLINGTON VT 05403

SCALE: 3/16" = 1'-0"

DATE: 09/22/15