

MAIN FLOOR
1,148 SQFT

TOTAL=1,774 SQ.FT



RIGHT UNIT SV #39
FLOOR PLANS

Phone: 802-861-7600 Burlington, Vermont

WWW.SOUTHVILLAGE.COM

Disclaimer: The floor plan shown is representative and not drawn to scale. Square footage calculations are approximate and do not include garages and porches. These plans are subject to revision without notice.


REV.	
09/28/15	
04/12/16	

STERLING HOMES

1037 HINESBURG ROAD - SUITE A- SD. BURLINGTON VT 05403

SCALE: 3/16" = 1'-0" DATE: 09/18/15

2/6

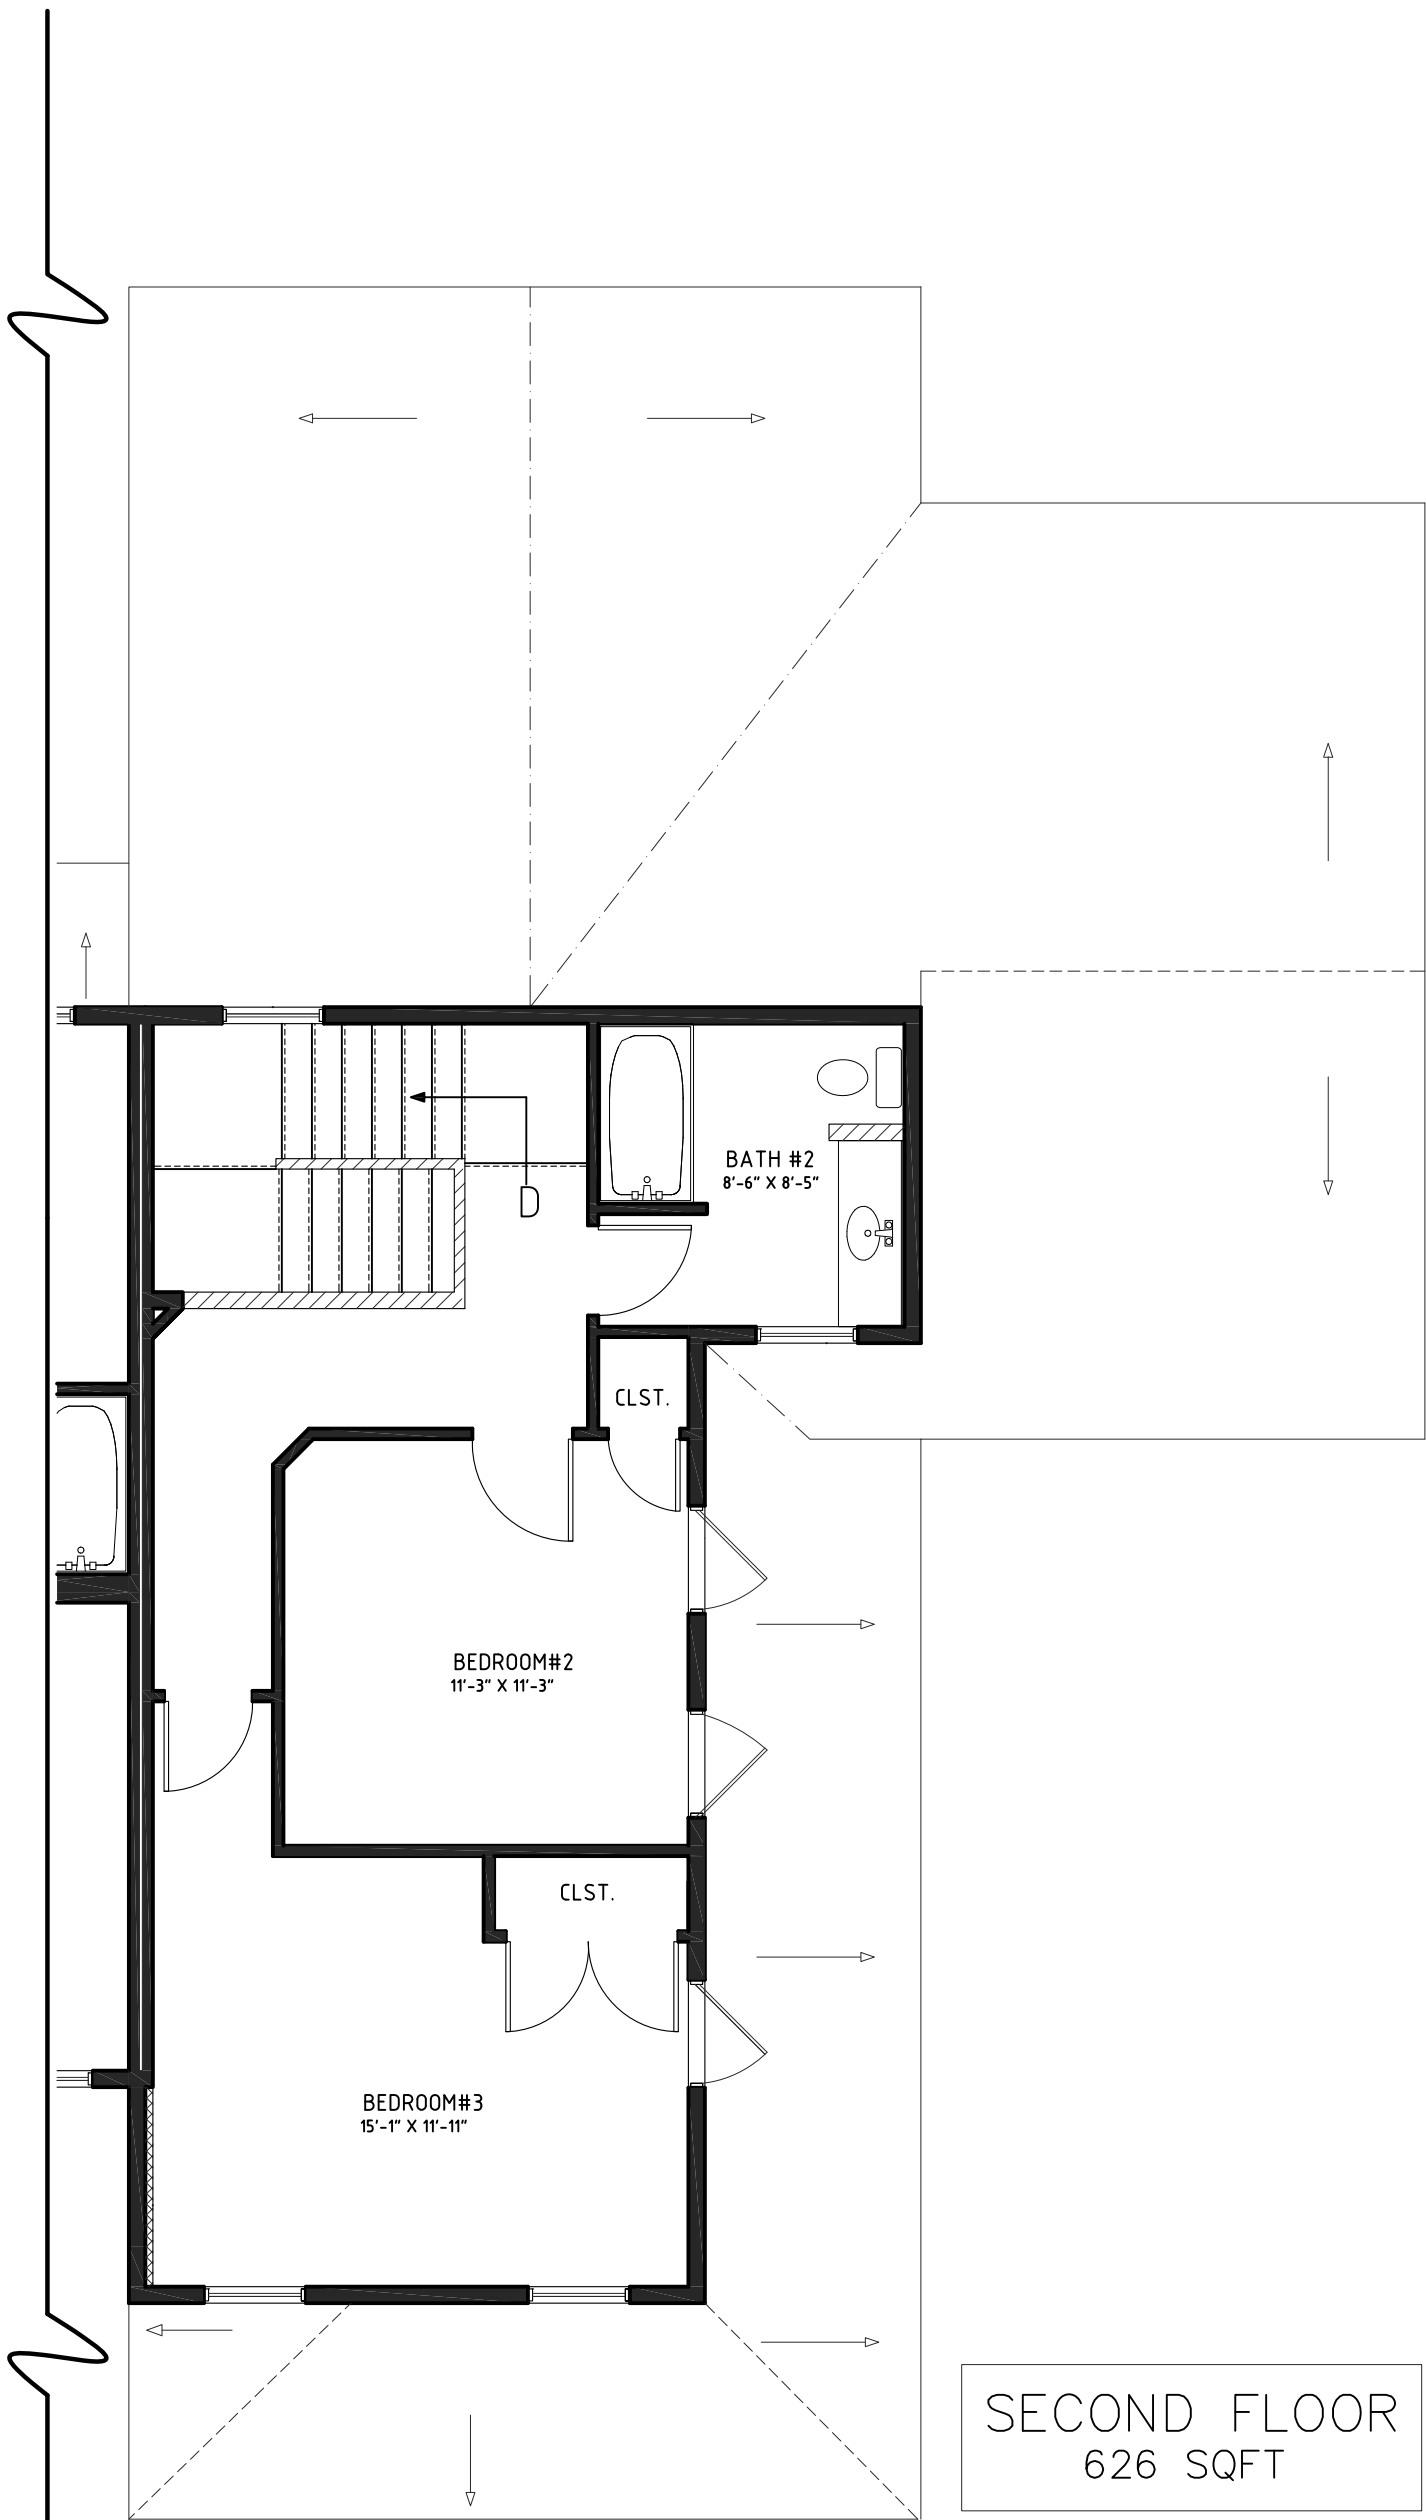

SECOND FLOOR
626 SQFT

TOTAL=1,774 SQ.FT



RIGHT UNIT SV #39
FLOOR PLANS

Phone: 802-861-7600 Burlington, Vermont


Disclaimer: The floor plan shown is representative and not drawn to scale. Square footage calculations are approximate and do not include garages and porches. These plans are subject to revision without notice.

WWW.SOUTHVILLAGE.COM

REV.	
09/28/15	
04/12/16	



1037 HINESBURG ROAD - SUITE A- SQ. BURLINGTON VT 05403
SCALE: 3/16" = 1'-0" DATE: 09/18/15

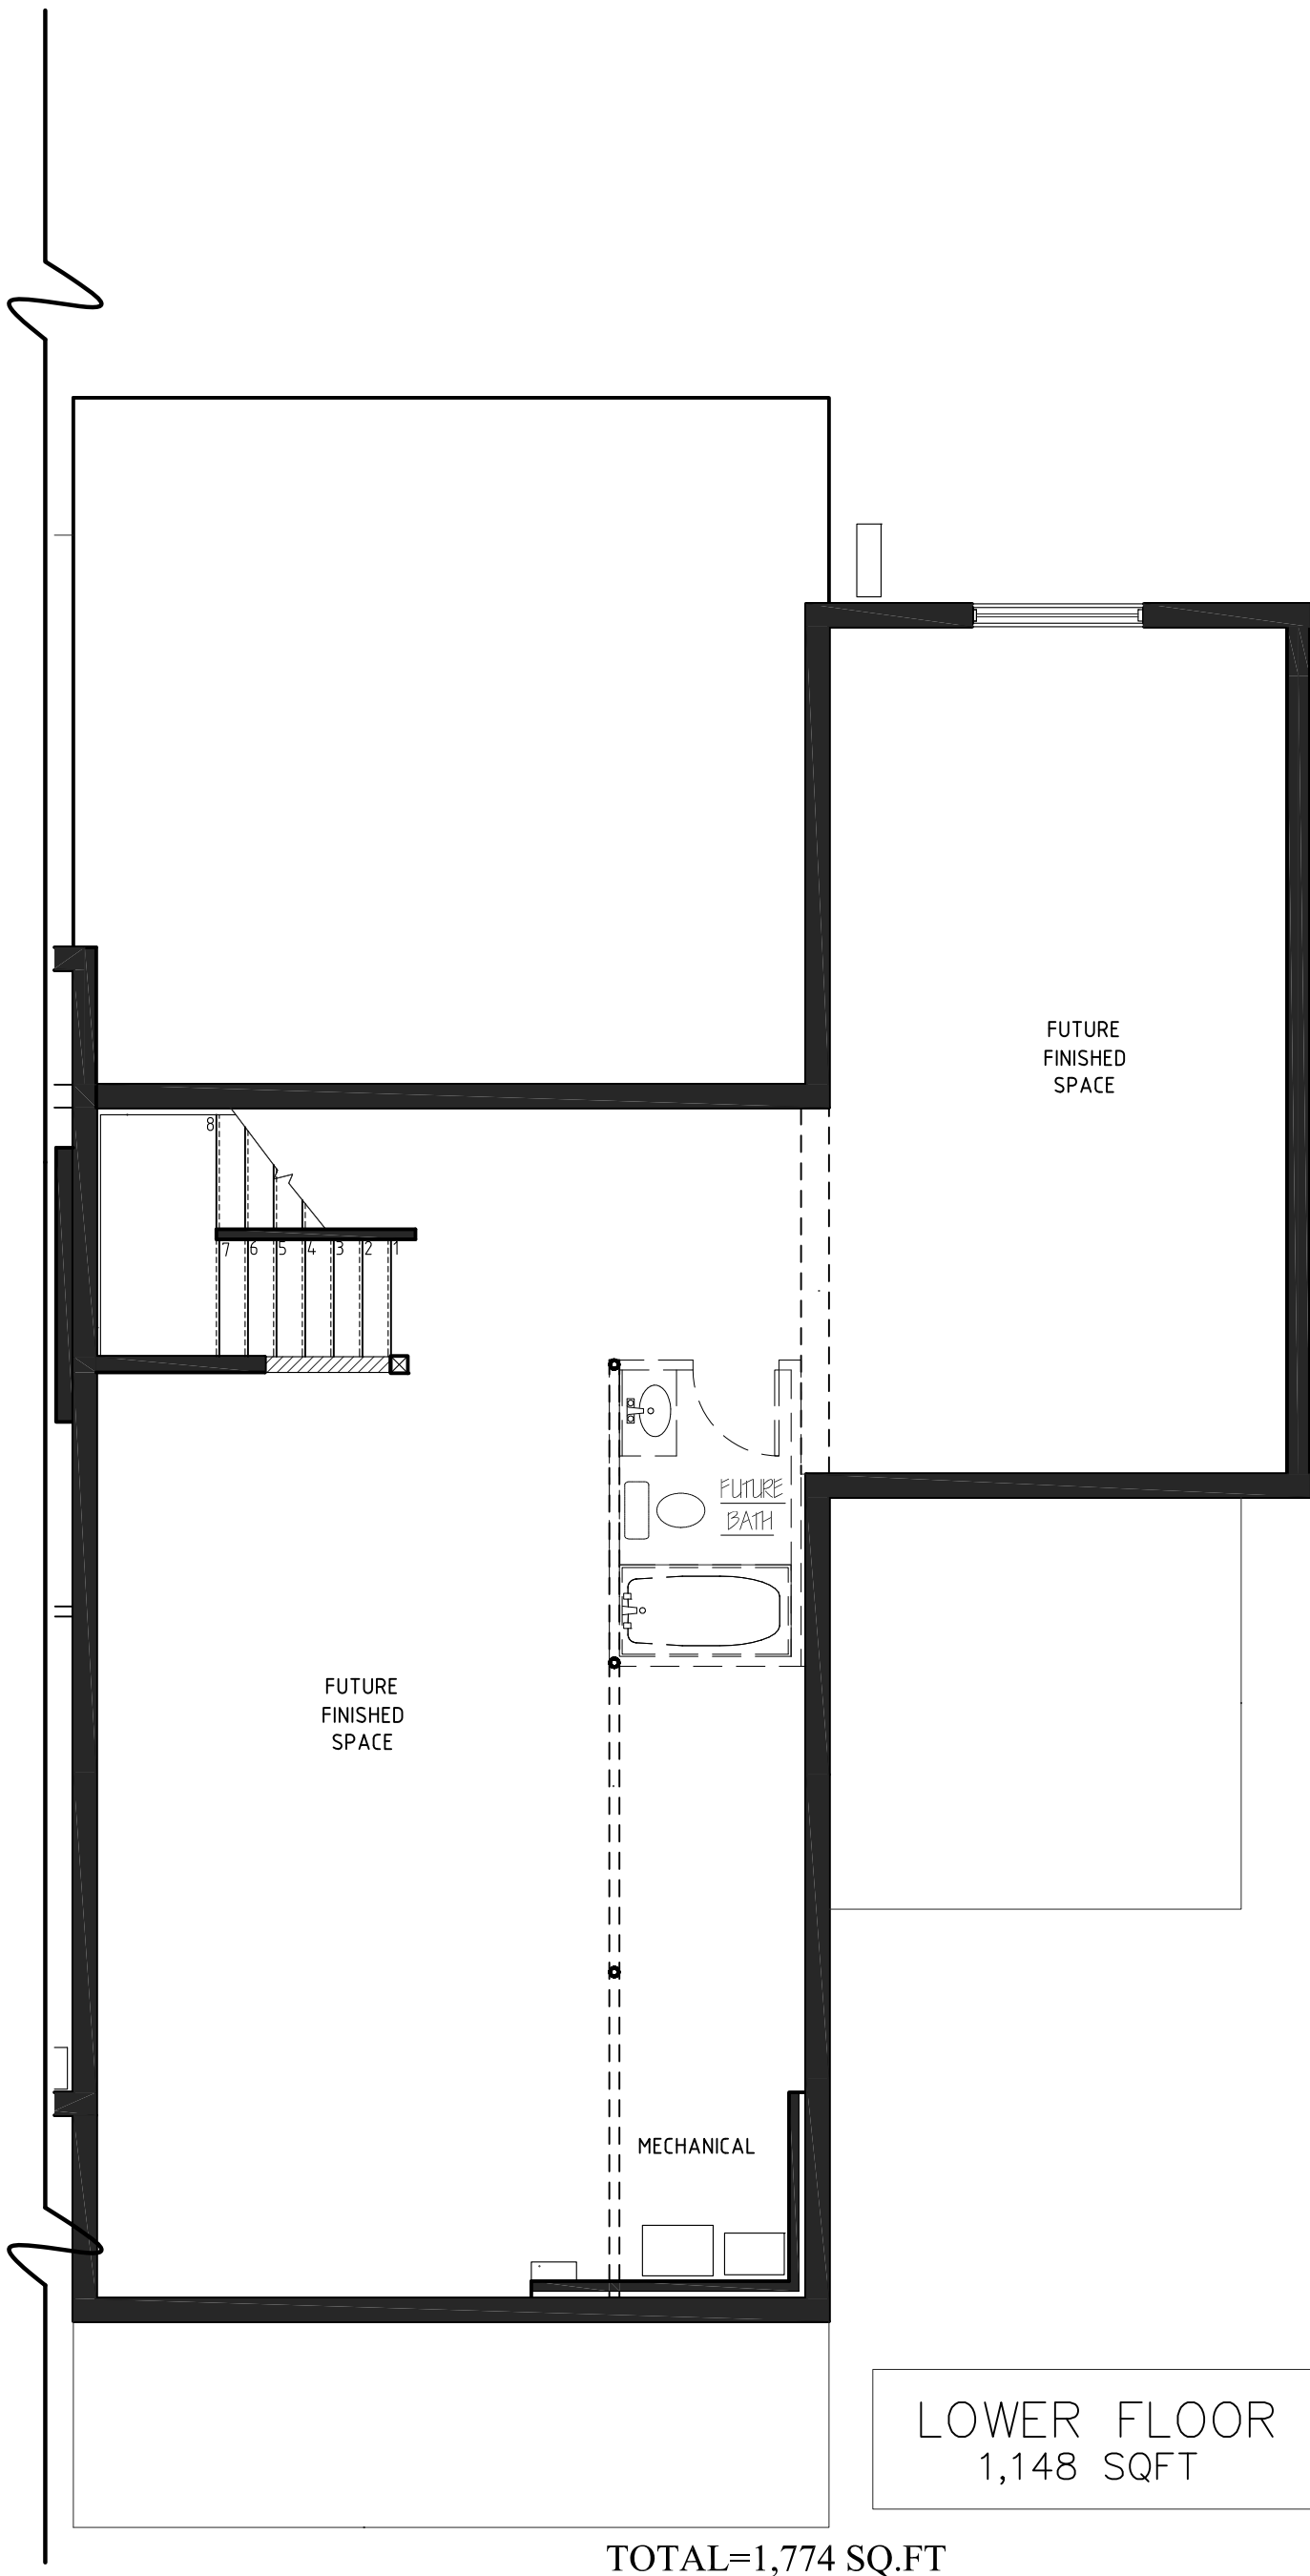

TOTAL=1,774 SQ.FT

LOWER FLOOR
1,148 SQFT



RIGHT UNIT SV #39
FLOOR PLANS

Phone: 802-861-7600

Burlington, Vermont

WWW.SOUTHVILLAGE.COM

Disclaimer: The floor plan shown is representative and not drawn to scale. Square footage calculations are approximate and do not include garages and porches. These plans are subject to revision without notice.

REV.	
09/28/15	



1037 HINESBURG ROAD - SUITE A- SD. BURLINGTON VT 05403
SCALE: 3/16" = 1'-0" DATE: 09/18/15