




○ FRONT ELEVATION
 SCALE: 3/16" = 1'-0"

NATURE'S WAY	
JUNIPER/NW-26 ELEVATIONS	
REV.	

STERLING
HOMES

1037 HINESBURG ROAD / SUITE A / S. BURLINGTON, VT 05403
 SCALE: 3/16" = 1'-0" DATE: 01/16/17

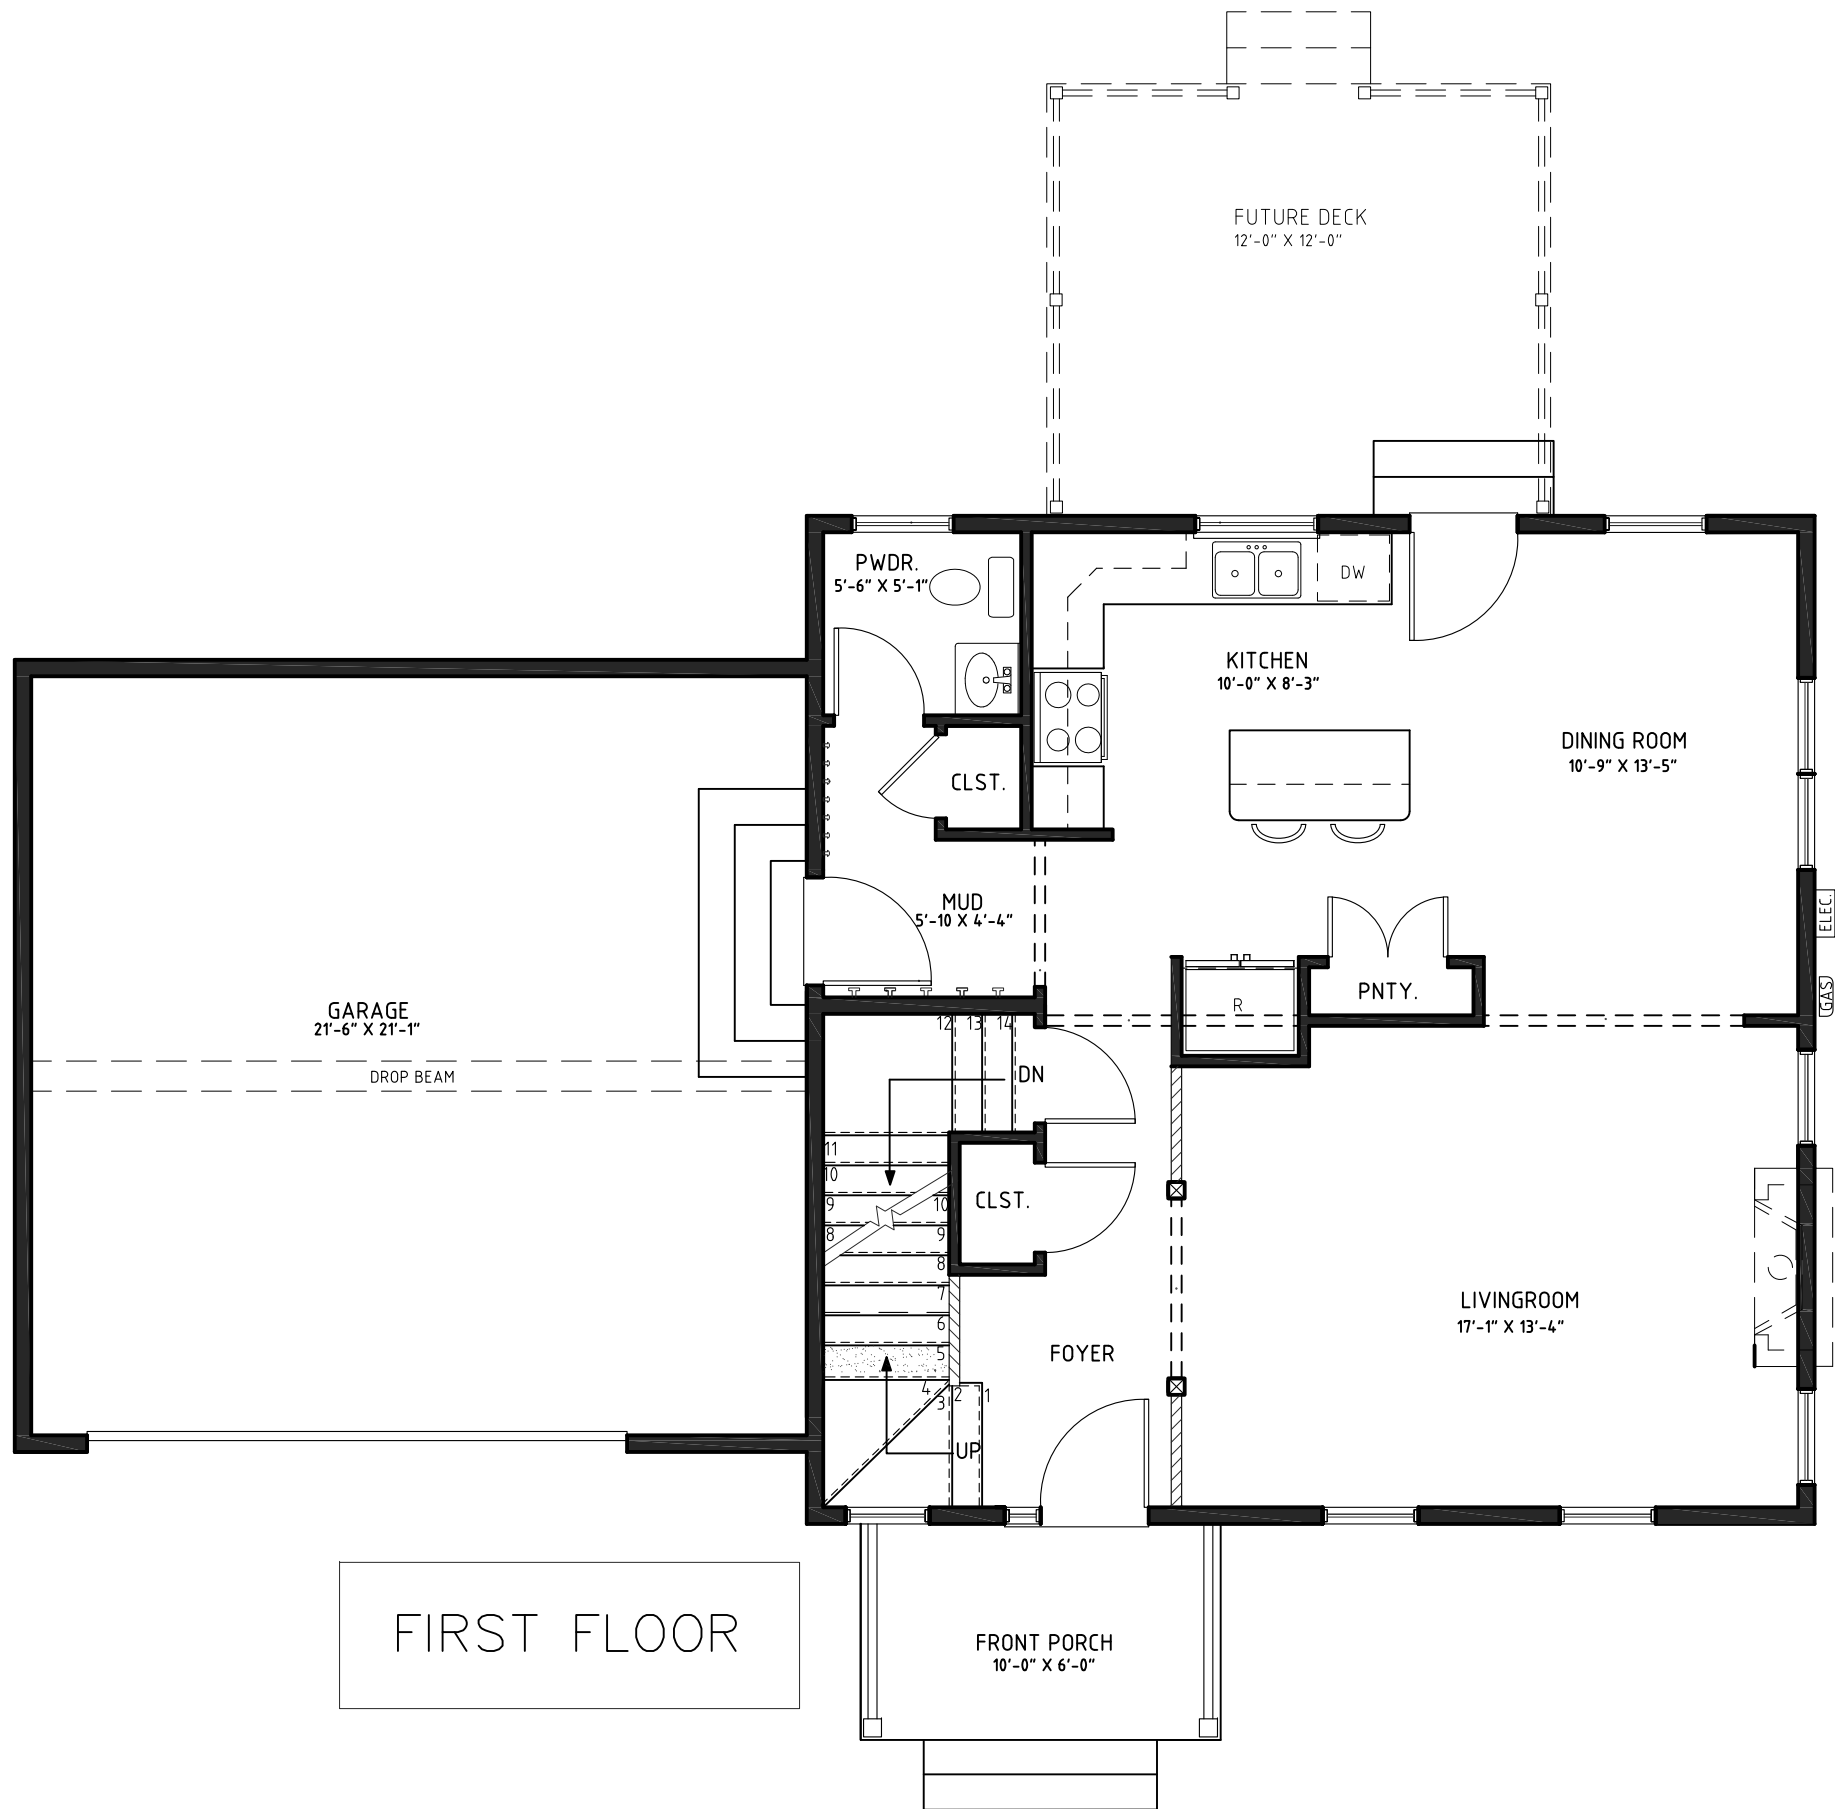

FIRST FLOOR

LEGEND:


- 15"-DROP HEADER
- 1/2 WALL @ 3'-6"

FIRST FLOOR PLAN
SCALE: 3/16" = 1'-0"

NATURE'S WAY
JUNIPER/NW-26 FLOOR PLANS

REV.	

STERLING HOMES
1037 HINESBURG ROAD / SUITE A / S. BURLINGTON, VT 05403
SCALE: 3/16" = 1'-0" DATE: 01/16/17

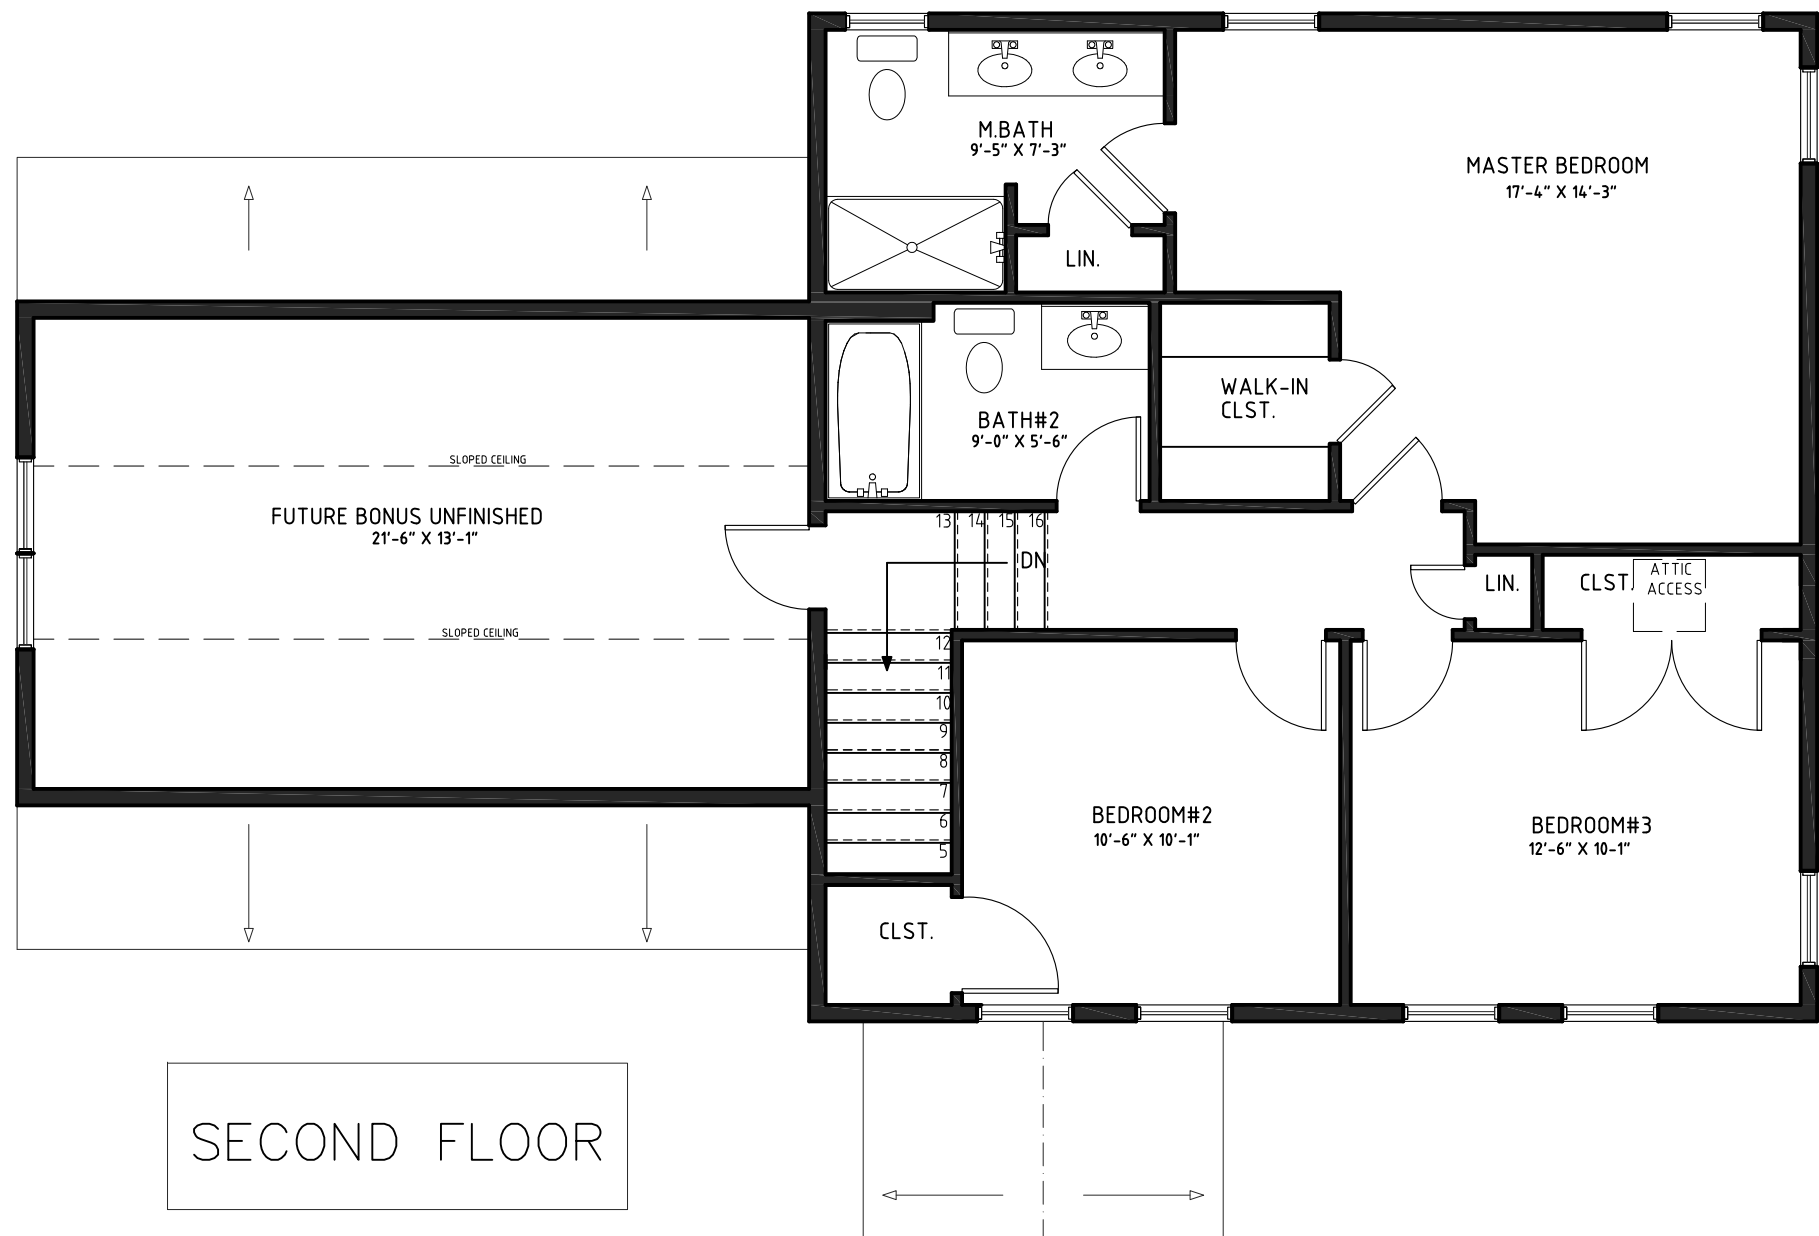



 SECOND FLOOR PLAN
 SCALE: 3/16" = 1'-0"

SECOND FLOOR

NATURE'S WAY
 JUNIPER/NW-26 FLOOR PLANS

REV.	DESCRIPTION


 1037 HINESBURG ROAD / SUITE A / S. BURLINGTON, VT 05403
 SCALE: 3/16" = 1'-0" DATE: 01/16/17

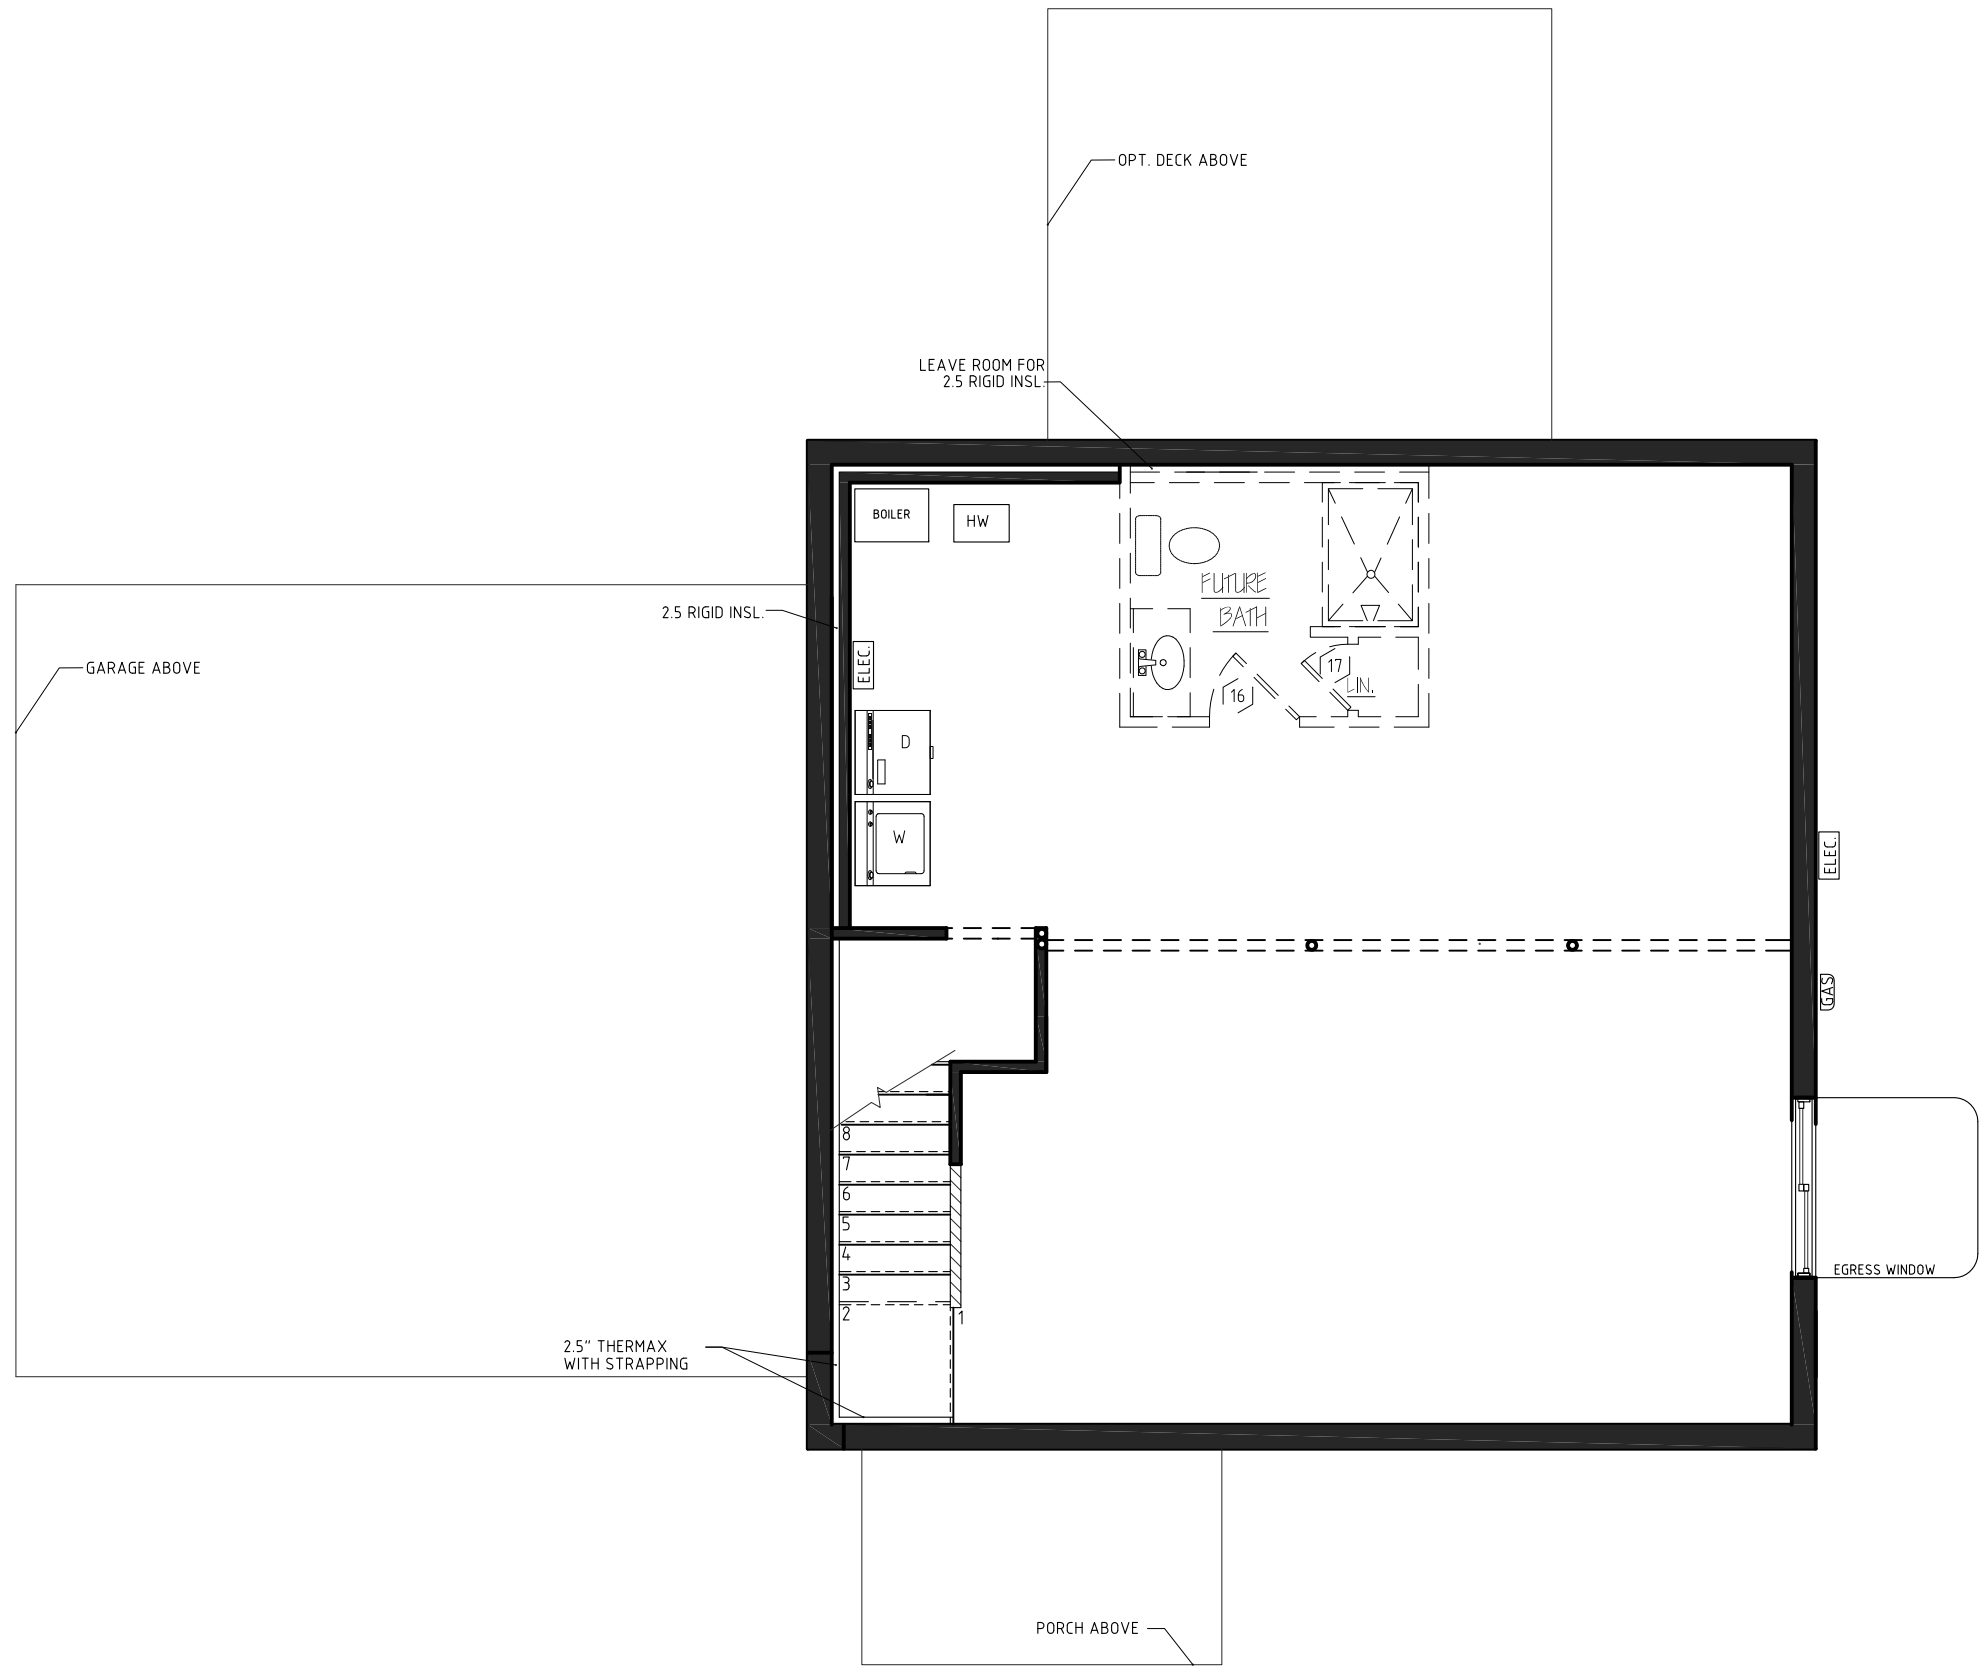

LEGEND:

NORTH

1/2 WALL @ 3'-0"

15"-DROP HEADER

GROUND FLOOR PLAN
SCALE: 3/16" = 1'-0"

NATURE'S WAY

JUNIPER/NW-26 FLOOR PLANS

REV.	

STERLING HOMES

1037 HINESBURG ROAD / SUITE A / S. BURLINGTON, VT 05403
SCALE: 3/16" = 1'-0" DATE: 01/16/17

4/8