


○ FRONT ELEVATION—LOT#6
SCALE: 3/16" = 1'-0"

SMOKE BUSH LANE—PLAN#6
CHAPIN ROAD, ESSEX

REV.	DATE

STERLING HOMES
1037 HINESBURG ROAD / SUITE A / S. BURLINGTON, VT 05403
SCALE: 3/16" = 1'-0" DATE: 07/16/19

2/8

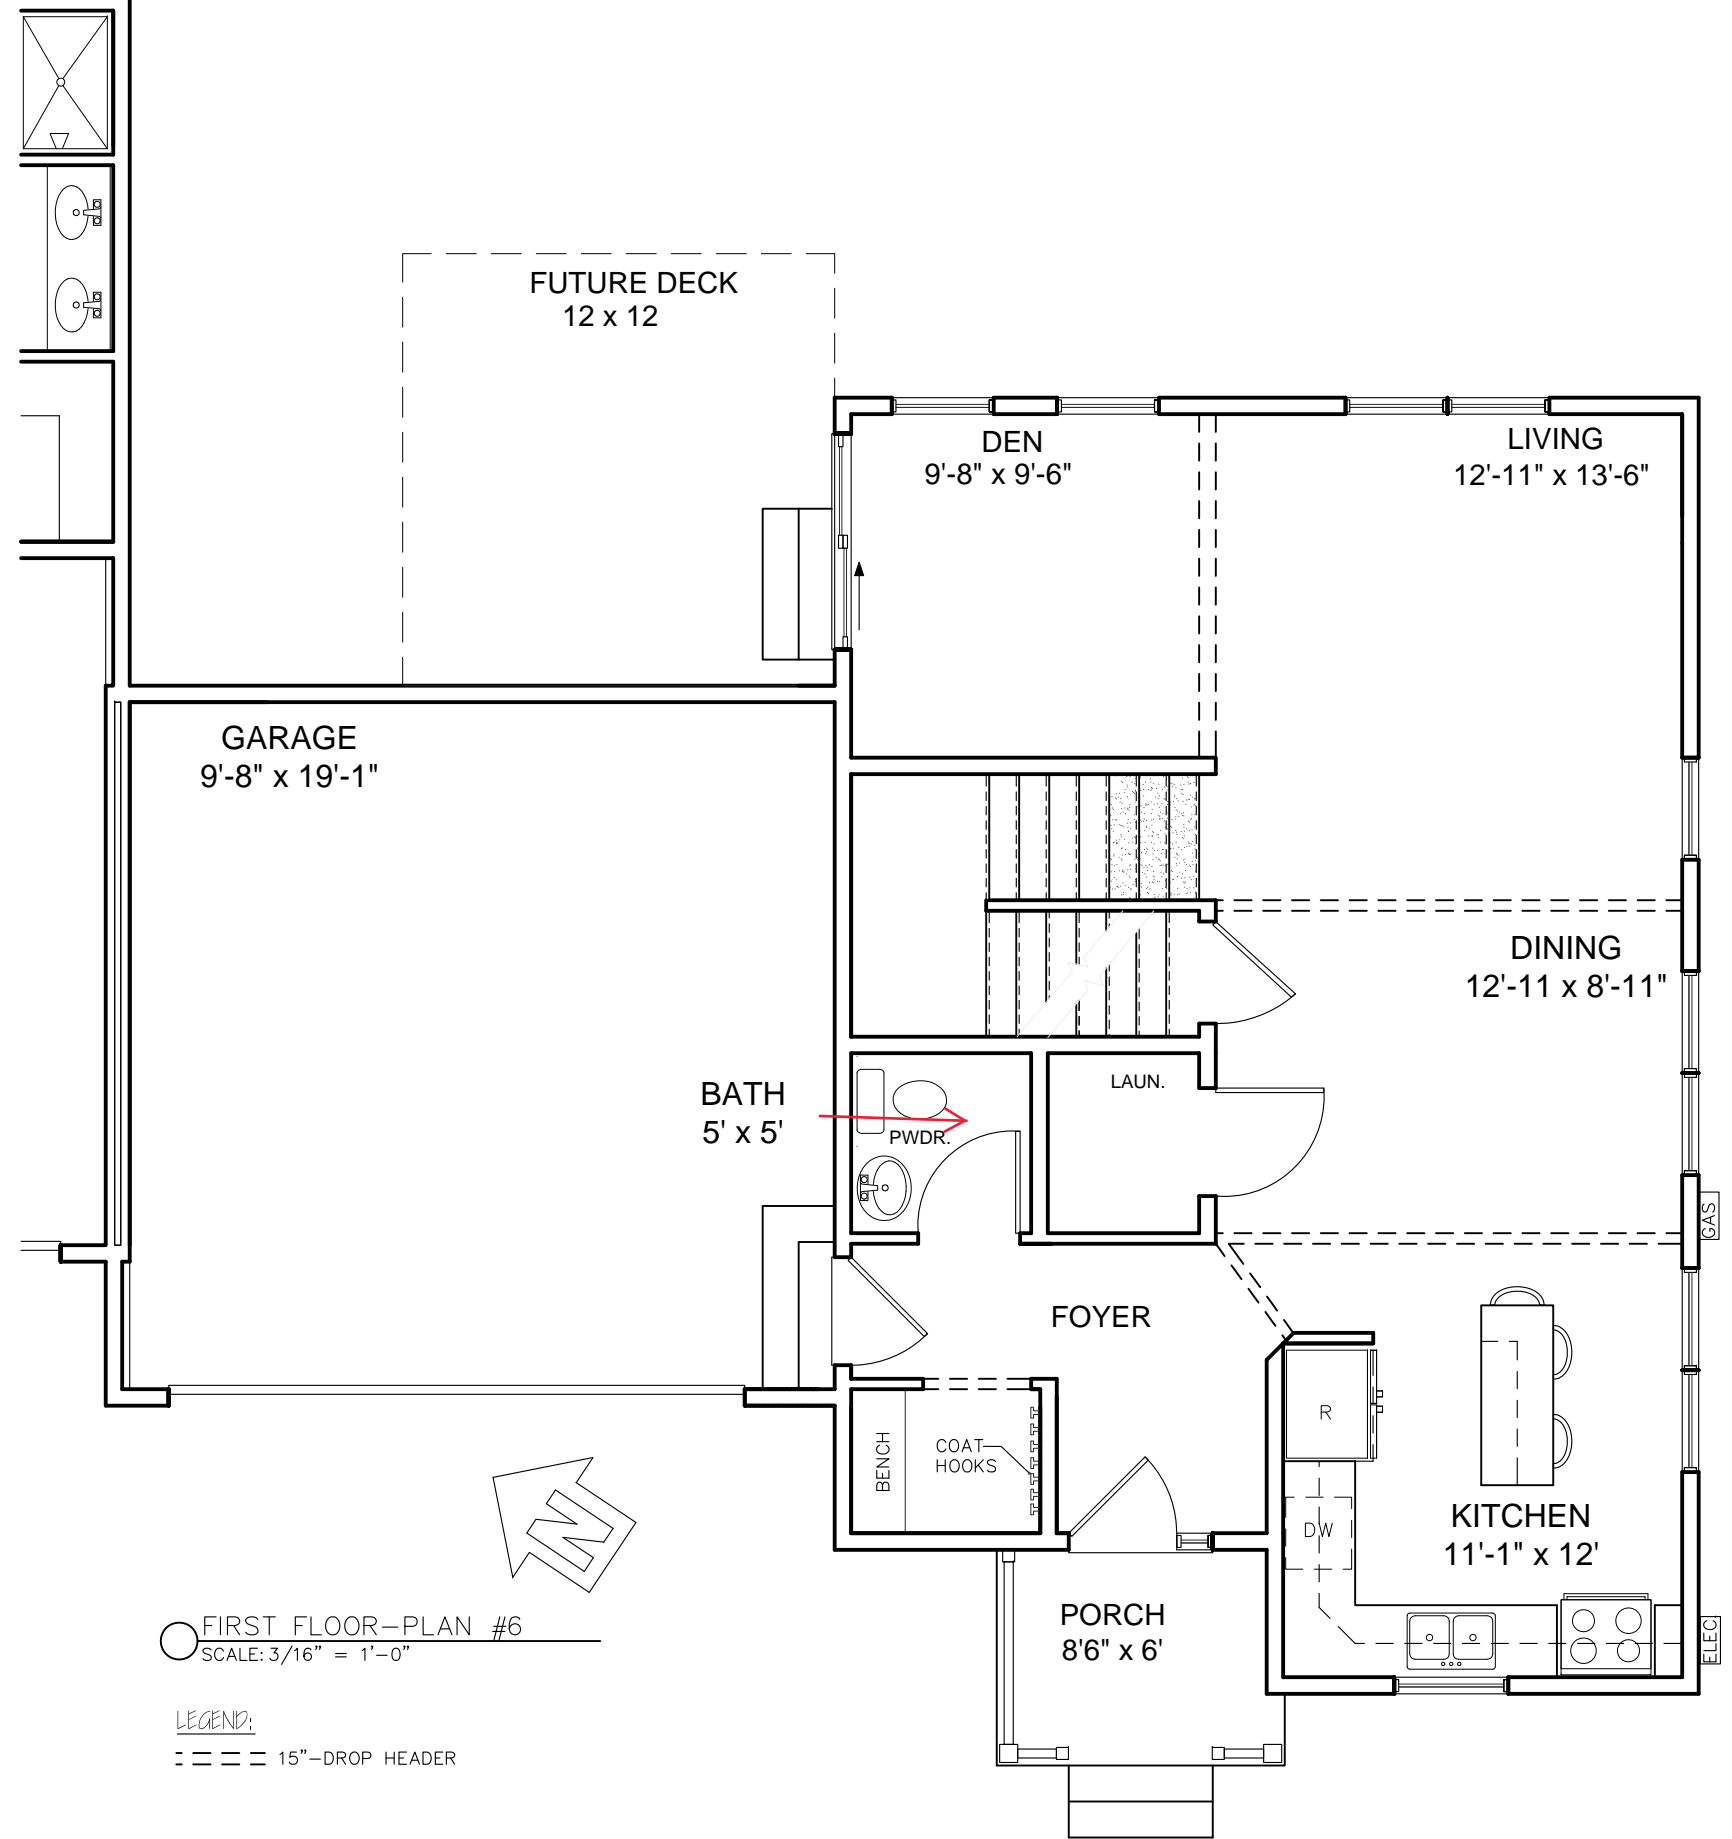


SMOKE BUSH LANE-PLAN#6
 CHAPIN ROAD, ESSEX

REV.	

STERLING HOMES

1037 HINESBURG ROAD / SUITE A / S. BURLINGTON, VT 05403
 SCALE: 3/16" = 1'-0" DATE: 07/16/19

2/8

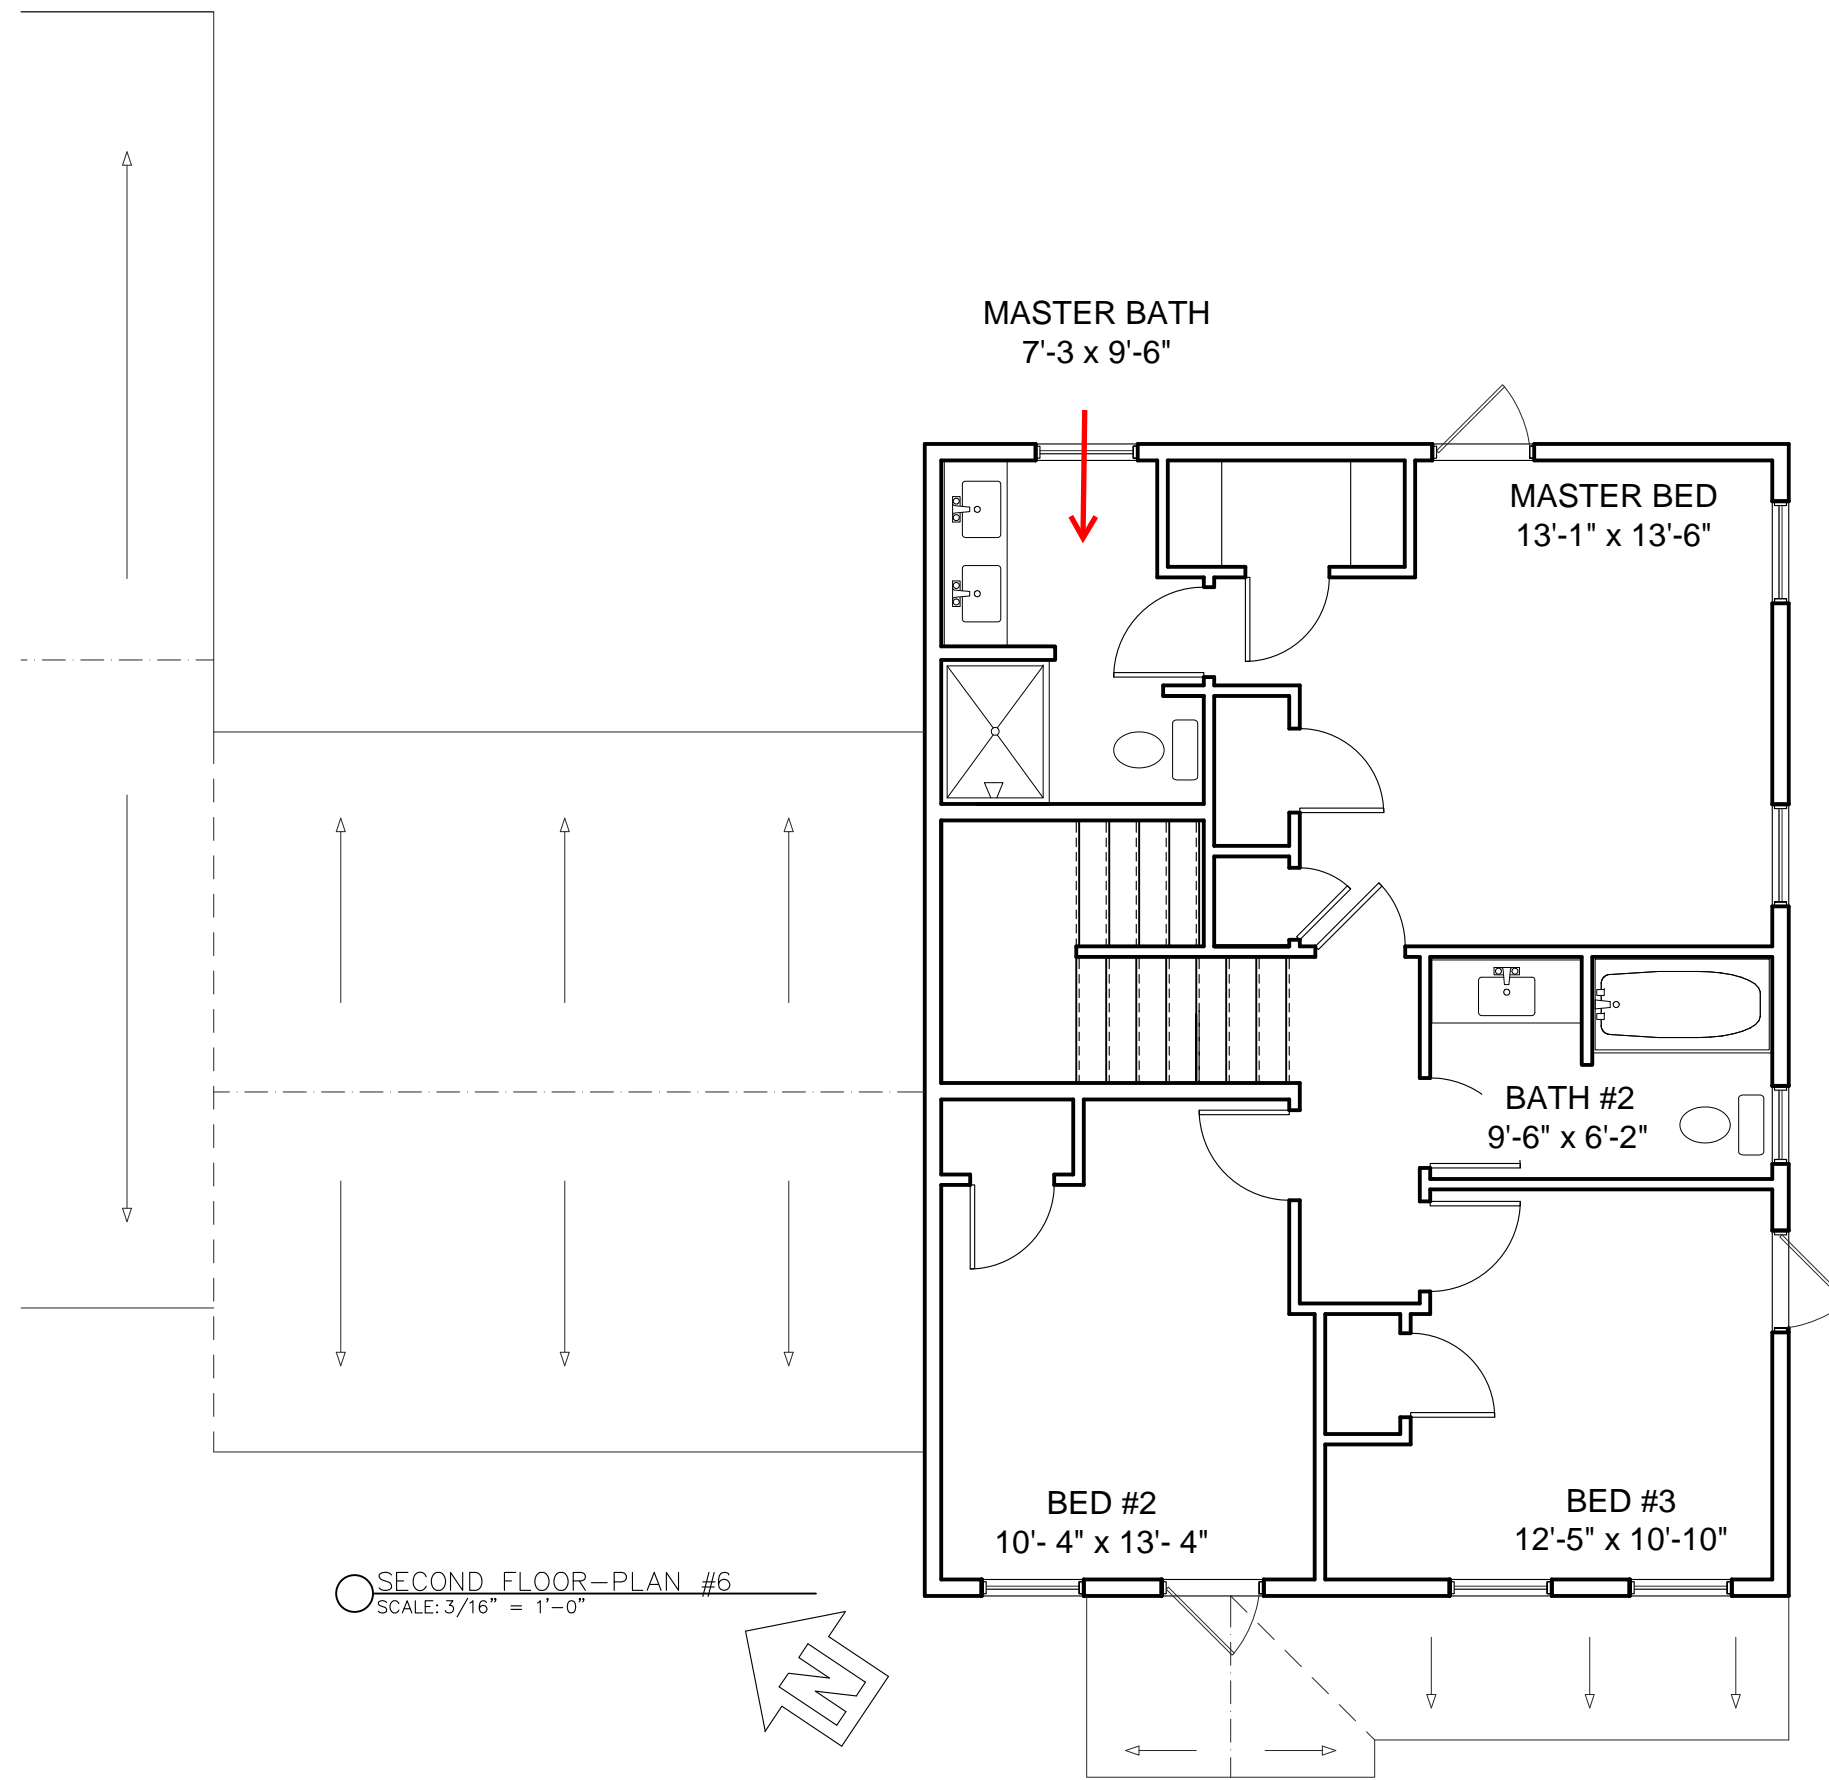

MASTER BATH
7'-3 x 9'-6"


MASTER BED
13'-1" x 13'-6"

BATH #2
9'-6" x 6'-2"

BED #2
10'-4" x 13'-4"

BED #3
12'-5" x 10'-10"

○ SECOND FLOOR-PLAN #6
SCALE: 3/16" = 1'-0"

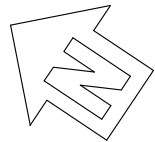


SMOKE BUSH LANE-PLAN#6

CHAPIN ROAD, ESSEX

REV.	



1037 HINESBURG ROAD / SUITE A / S. BURLINGTON, VT 05403
SCALE: 3/16" = 1'-0" DATE: 07/16/19

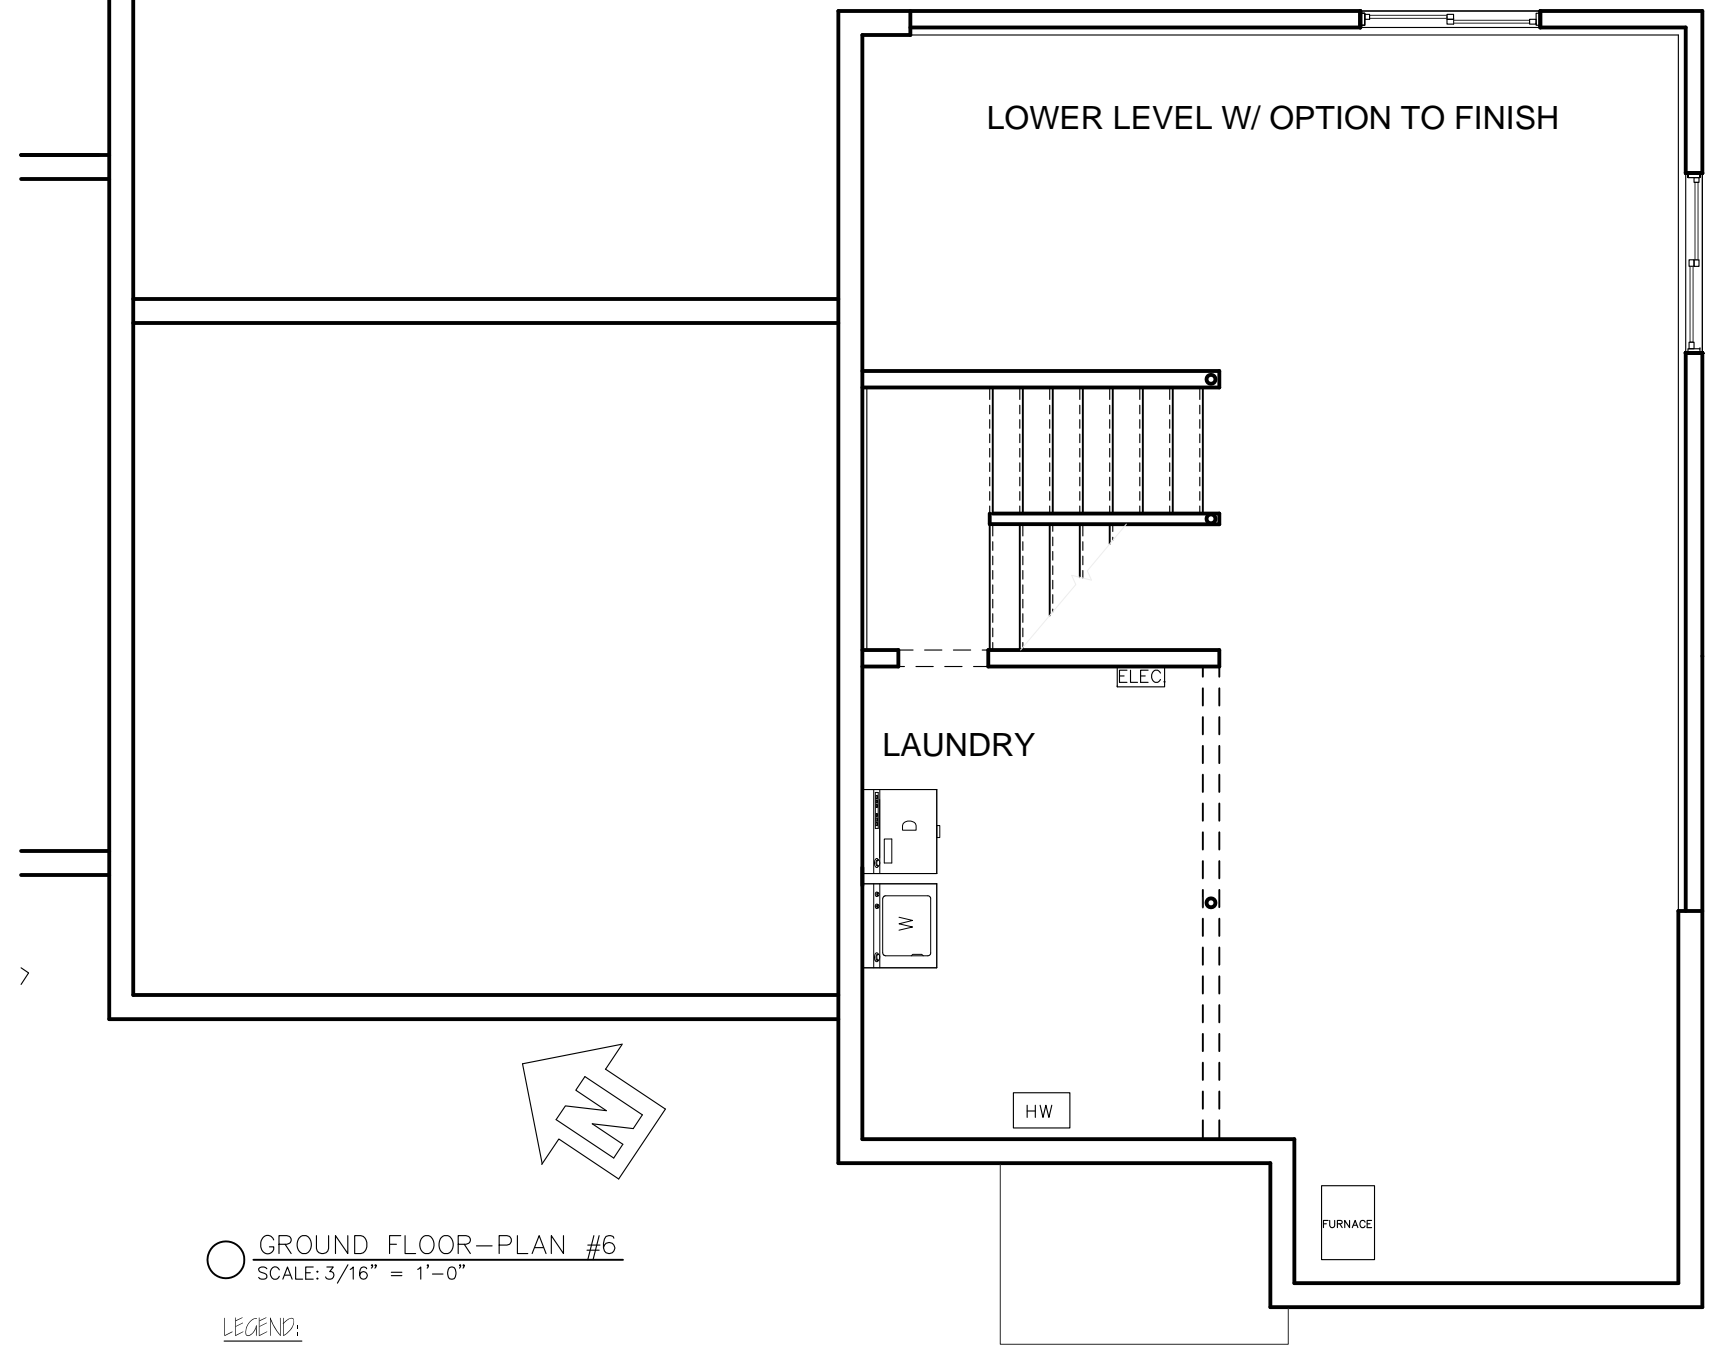

○ GROUND FLOOR-PLAN #6
 SCALE: 3/16" = 1'-0"

LEGEND:
 = = = = 15"-DROP HEADER

SMOKE BUSH LANE-PLAN#6
 CHAPIN ROAD, ESSEX

REV.	

STERLING HOMES

1037 HINESBURG ROAD / SUITE A / S. BURLINGTON, VT 05403
 SCALE: 3/16" = 1'-0" DATE: 07/16/19

4/8