




FRONT ELEVATION  
SCALE: 3/16" = 1'-0"

Farmstead II  
3/16" = 1'-0"  
12/22/15

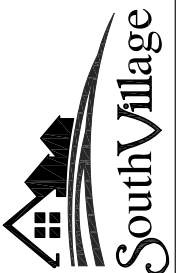

FARMSTEAD II  
ELEVATIONS

Phone: 802-861-7600

Burlington, Vermont

WWW.SOUTHVILLAGE.COM

Disclaimer: The floor plan shown is representative and not drawn to scale. Square footage calculations are approximate and do not include garages and porches. These plans are subject to revision without notice.

REV.



# FARMSTEAD II FLOOR PLANS

Phone: 802-861-7600

Burlington, Vermont

WWW.SOUTHVILLAGE.COM

**Disclaimer:** The floor plan shown is representative and not drawn to scale. Square footage calculations are approximate and do not include garages and porches. These plans are subject to revision without notice.

REV.





4949 WILLISTON RD, S. BURLINGTON VT 05403


SCALE: 3/16" = 1'-0"

DATE: 10/13/15


2/8

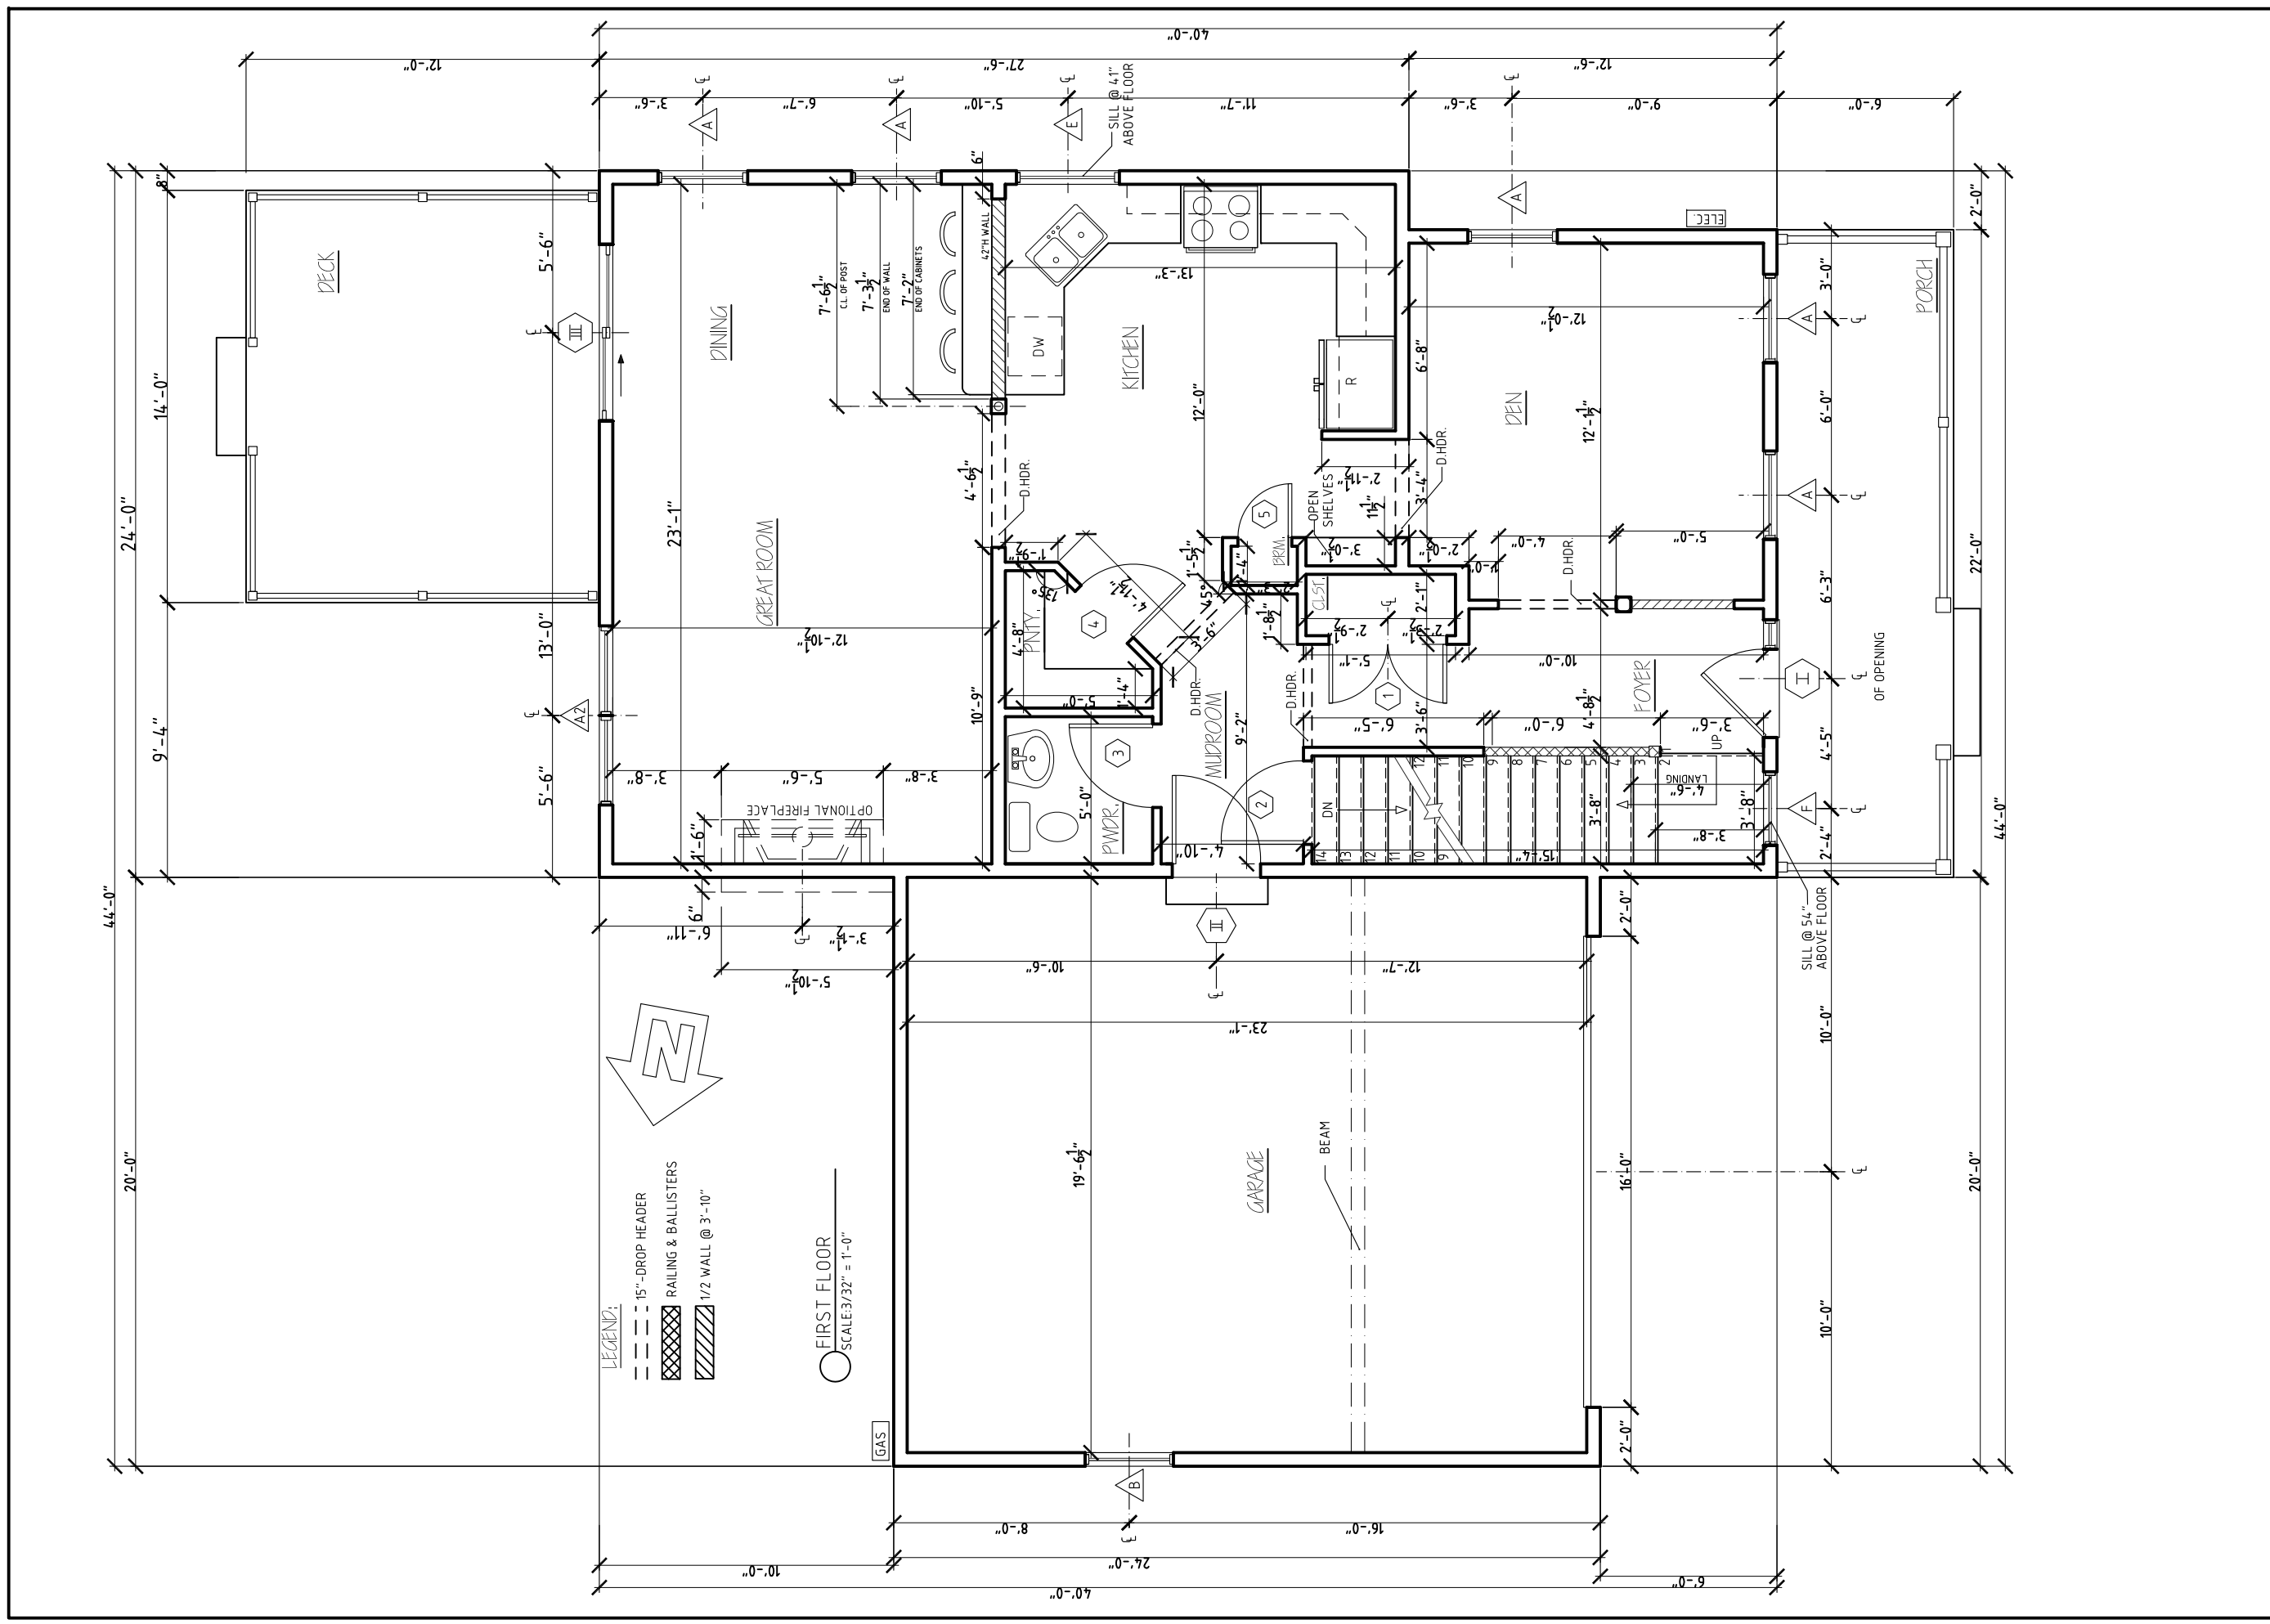

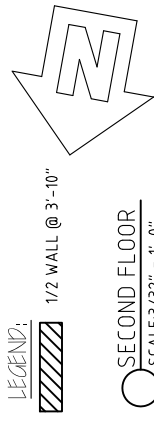

LEGEND:  
 1/2 WALL @ 3'-10"

 SECOND FLOOR  
 SCALE: 3/32" = 1'-0"

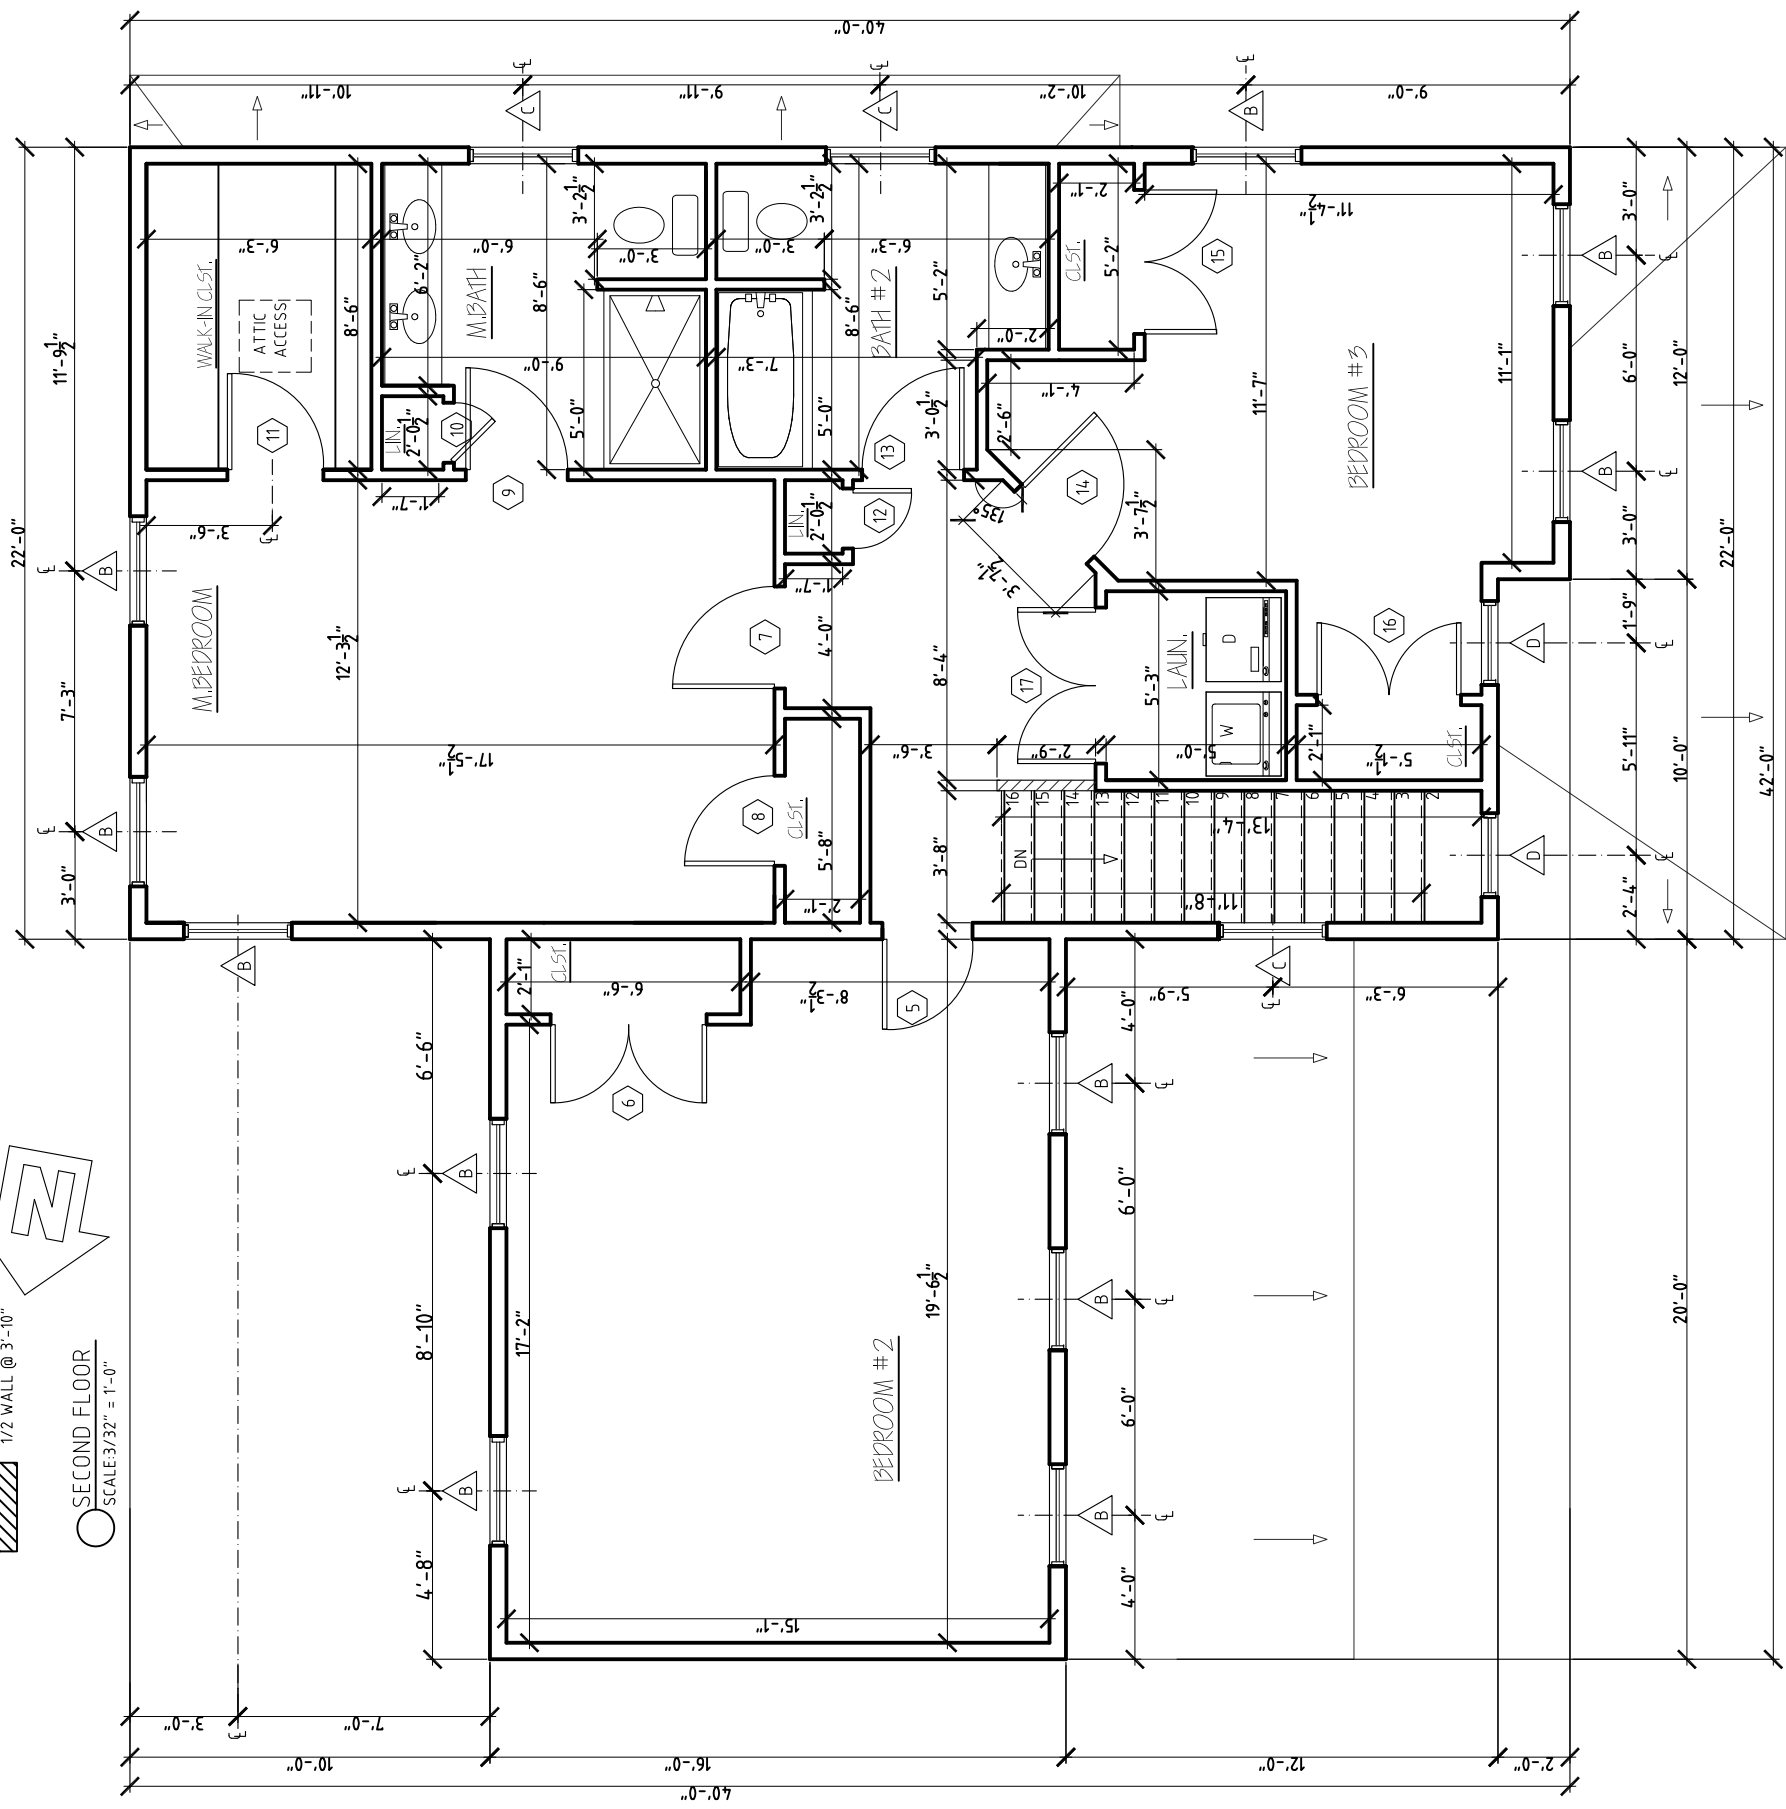

## FARMSTEAD II FLOOR PLANS

Phone: 802-861-7600

Burlington, Vermont

WWW.SOUTHVILLAGE.COM

**Disclaimer:** The floor plan shown is representative and not drawn to scale. Square footage calculations are approximate and do not include garages and porches. These plans are subject to revision without notice.

REV.






CONSTRUCTION, INC.  
 4049 WILLISTON RD, S. BURLINGTON VT 05403


SCALE: 3/16" = 1'-0"

DATE: 10/13/15



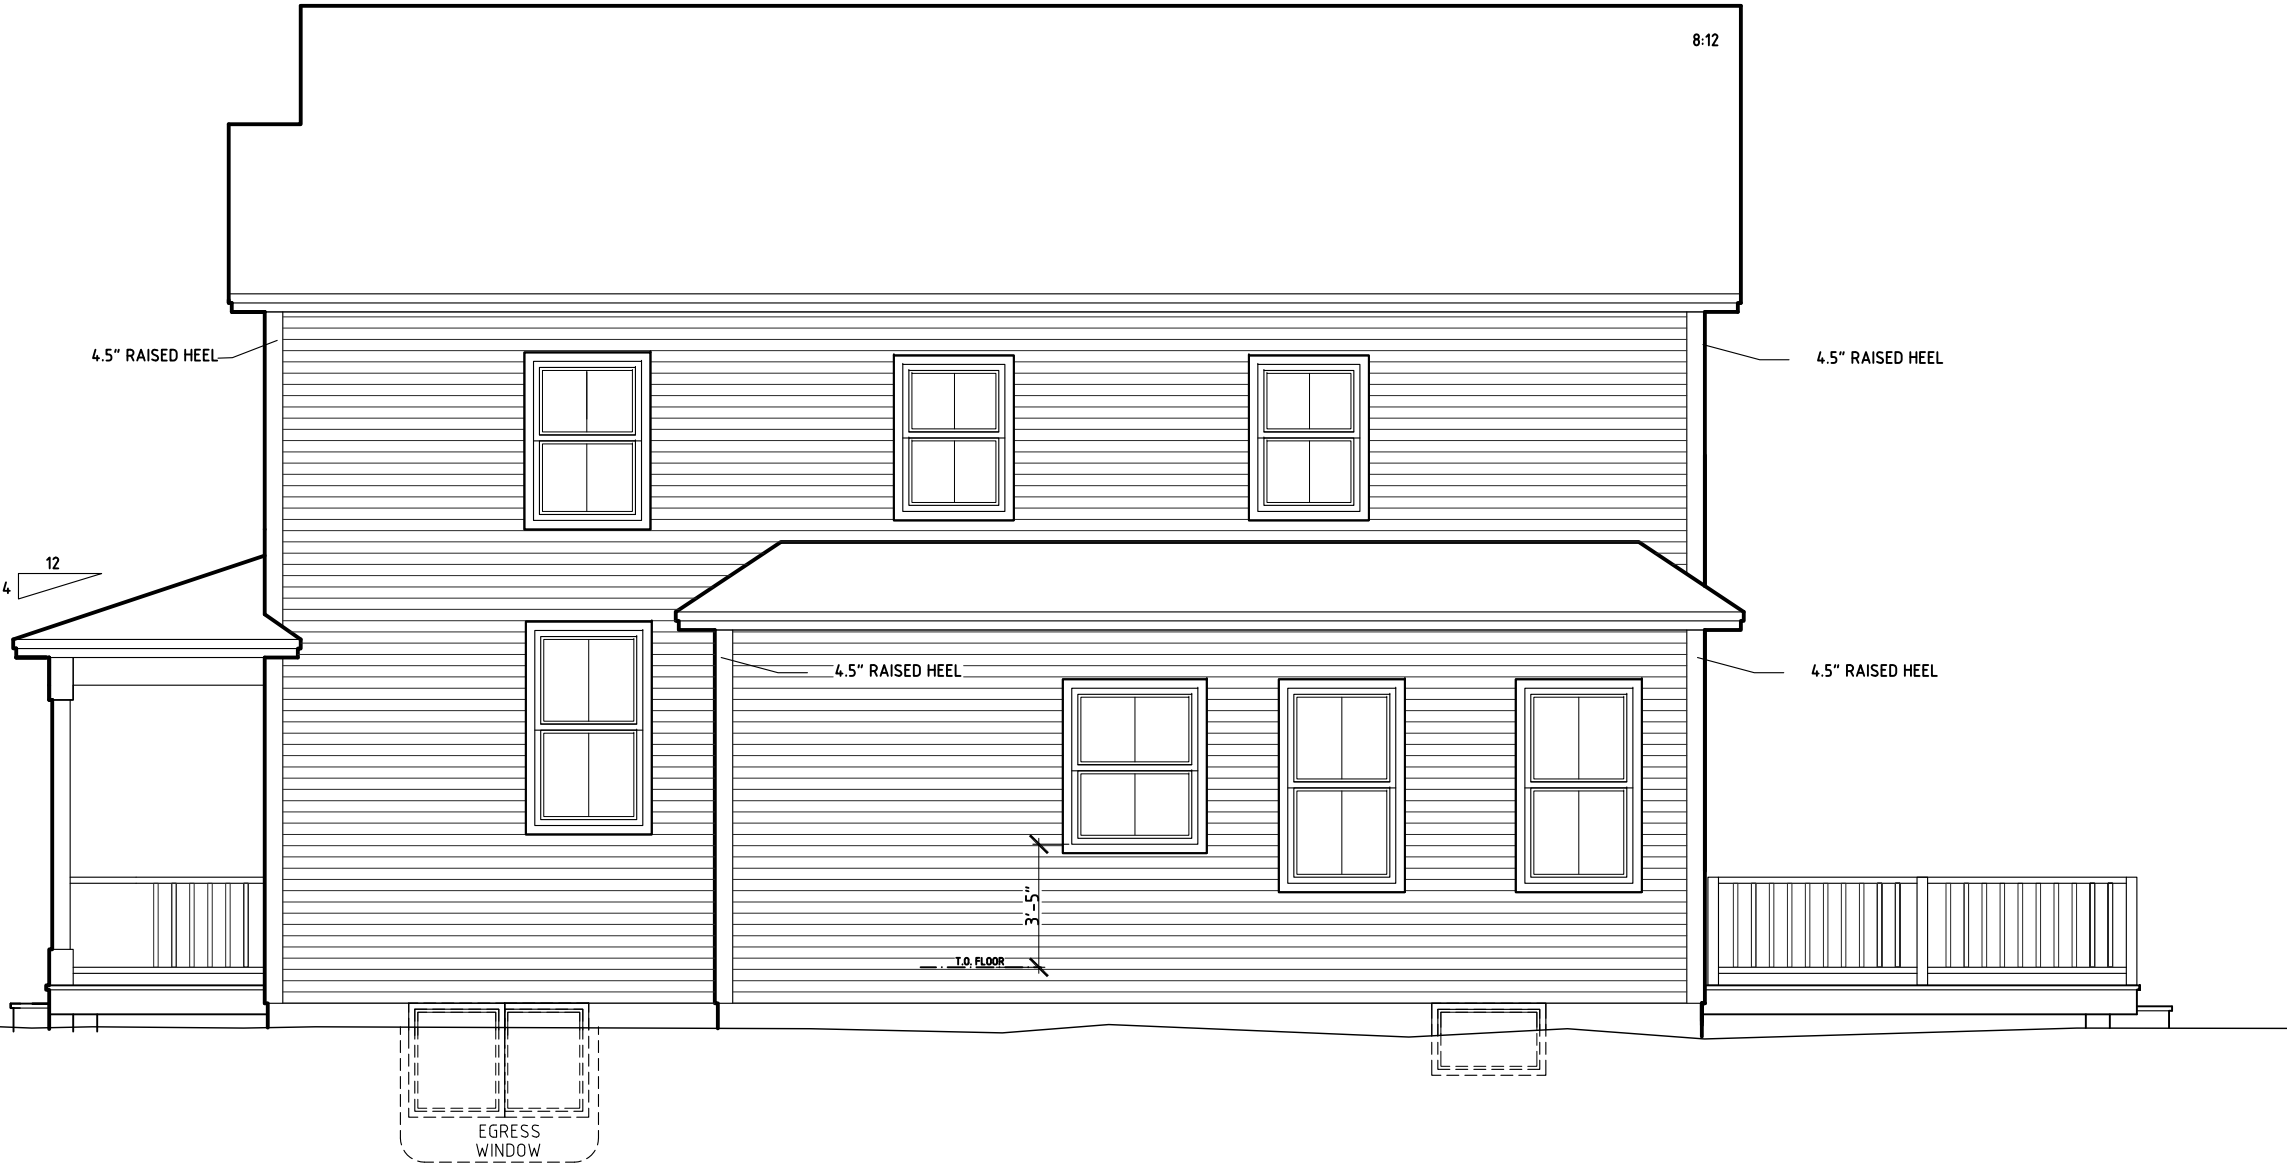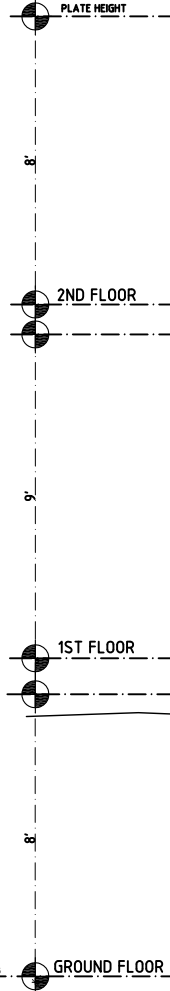

RIGHT ELEVATION  
SCALE: 3/32" = 1'-0"

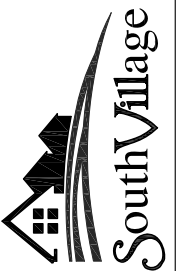

FARMSTEAD II  
ELEVATIONS

Phone: 802-861-7600

Burlington, Vermont

WWW.SOUTHVILLAGE.COM

Disclaimer: The floor plan shown is representative and not drawn to scale. Square footage calculations are approximate and do not include garages and porches. These plans are subject to revision without notice.

REV.




REAR ELEVATION  
SCALE: 3/32" = 1'-0"



**FARMSTEAD II**  
ELEVATIONS

Phone: 802-861-7600  
Burlington, Vermont

**WWW.SOUTHVILLAGE.COM**

Disclaimer: The floor plan shown is representative and not drawn to scale. Square footage calculations are approximate and do not include garages and porches. These plans are subject to revision without notice.

REV.

**SOUTHVILLAGE**  
CONSTRUCTION, INC.  
4049 WILLISTON RD., S. BURLINGTON VT 05403


SCALE: 3/16" = 1'-0"

DATE: 10/13/15

8/8



LEFT ELEVATION  
SCALE: 3/32" = 1'-0"

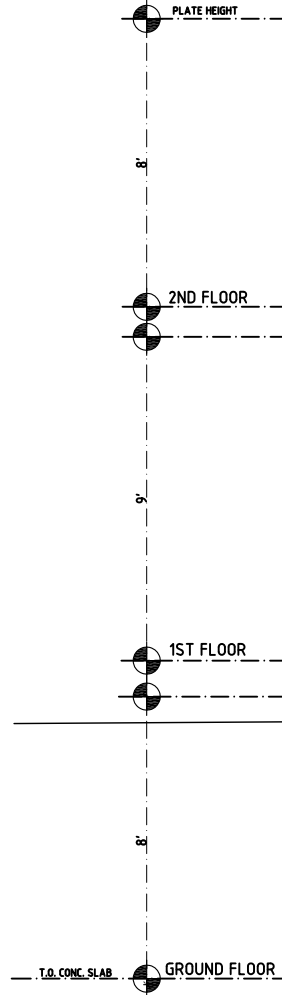

**FARMSTEAD II**  
ELEVATIONS


Phone: 802-861-7600

Burlington, Vermont


WWW.SOUTHVILLAGE.COM

**Disclaimer:** The floor plan shown is representative and not drawn to scale. Square footage calculations are approximate and do not include garages and porches. These plans are subject to revision without notice.

REV.

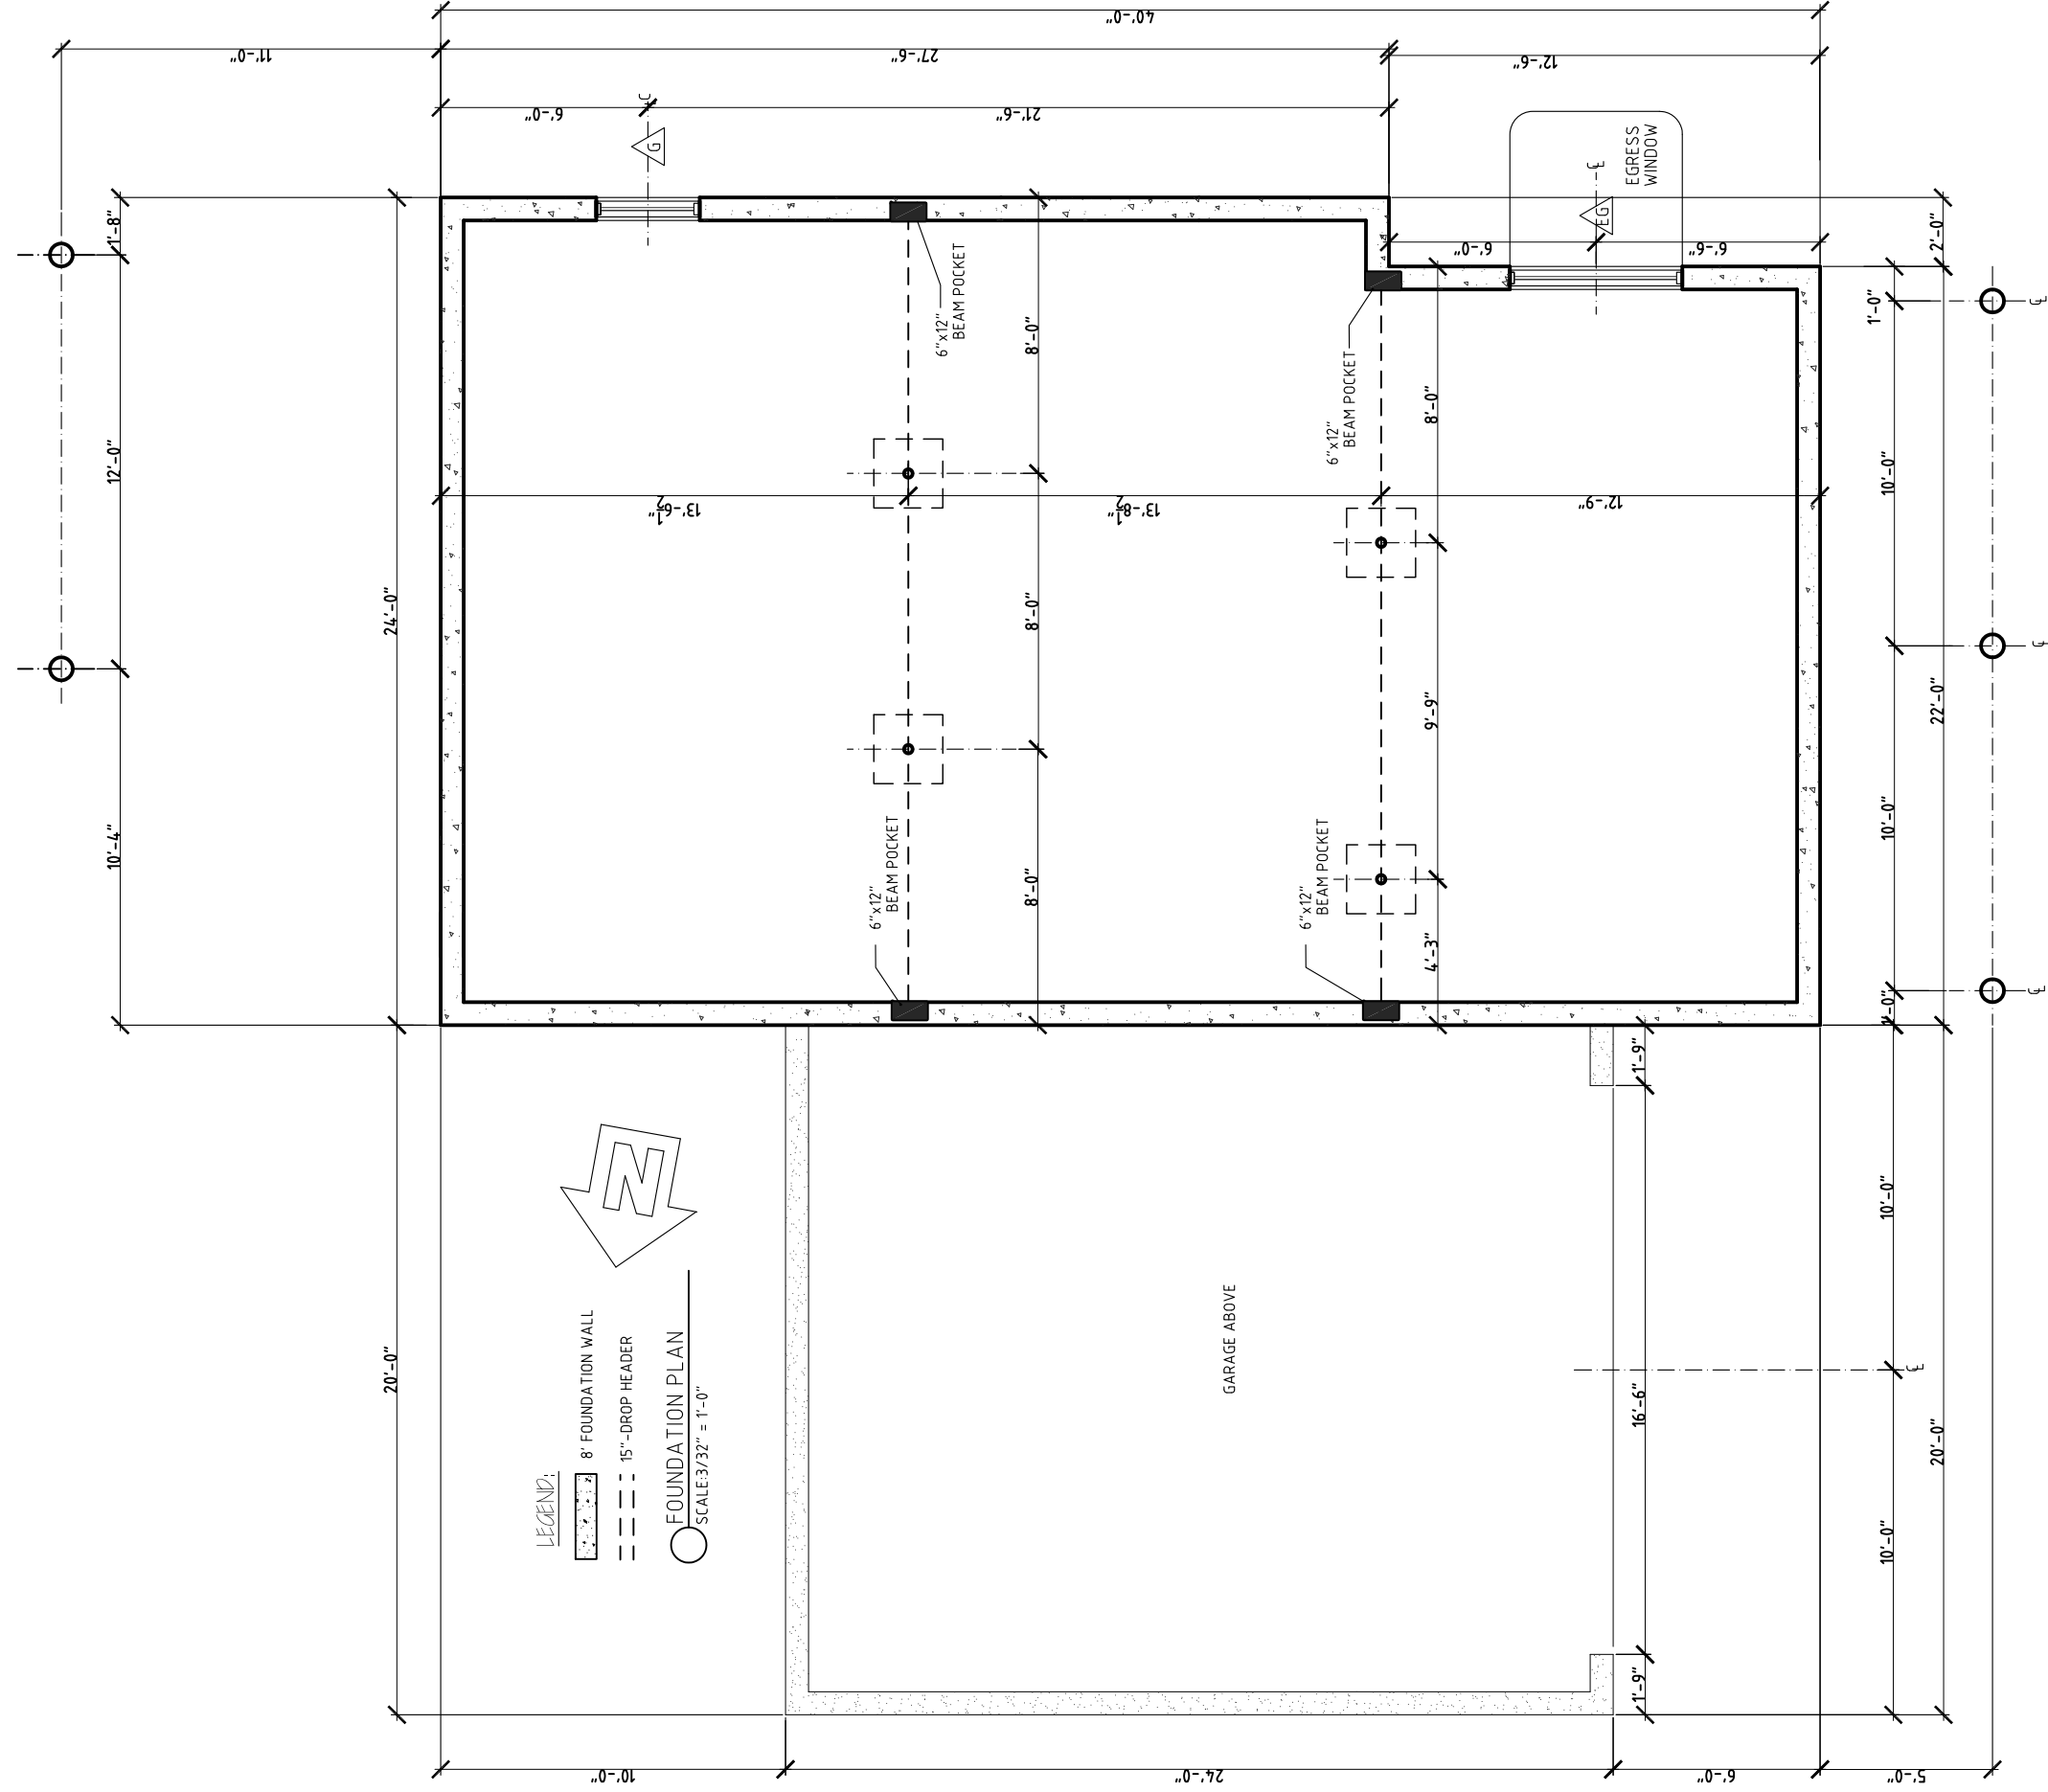

LEGEND:  
 [Symbol] 8' FOUNDATION WALL  
 [Symbol] 15"-DROP HEADER  
 [Symbol] FOUNDATION PLAN  
 SCALE: 3/32" = 1'-0"

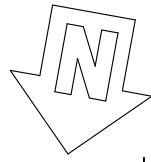

GARAGE ABOVE



**FARMSTEAD II**  
 FLOOR PLANS

Phone: 802-861-7600

Burlington, Vermont

[WWW.SOUTHVILLAGE.COM](http://WWW.SOUTHVILLAGE.COM)

**Disclaimer:** The floor plan shown is representative and not drawn to scale. Square footage calculations are approximate and do not include garages and porches. These plans are subject to revision without notice.

REV.




SCALE: 3/16" = 1'-0"

DATE: 10/13/15