



○ FRONT ELEVATION—PLAN
SCALE: 3/16" = 1'-0"

Smoke Bush Lane Lot 2
3/16" = 1'-0"
6-26-18

SMOKE BUSH LANE—LOT#2


CHAPIN ROAD, ESSEX

REV

STERLING
HOMES

2037 HOESBURG ROAD / SUITE A / S. BURLINGTON, VT 05403
SCALE: 3/16" = 1'-0" DATE: 01/03/18

2/8

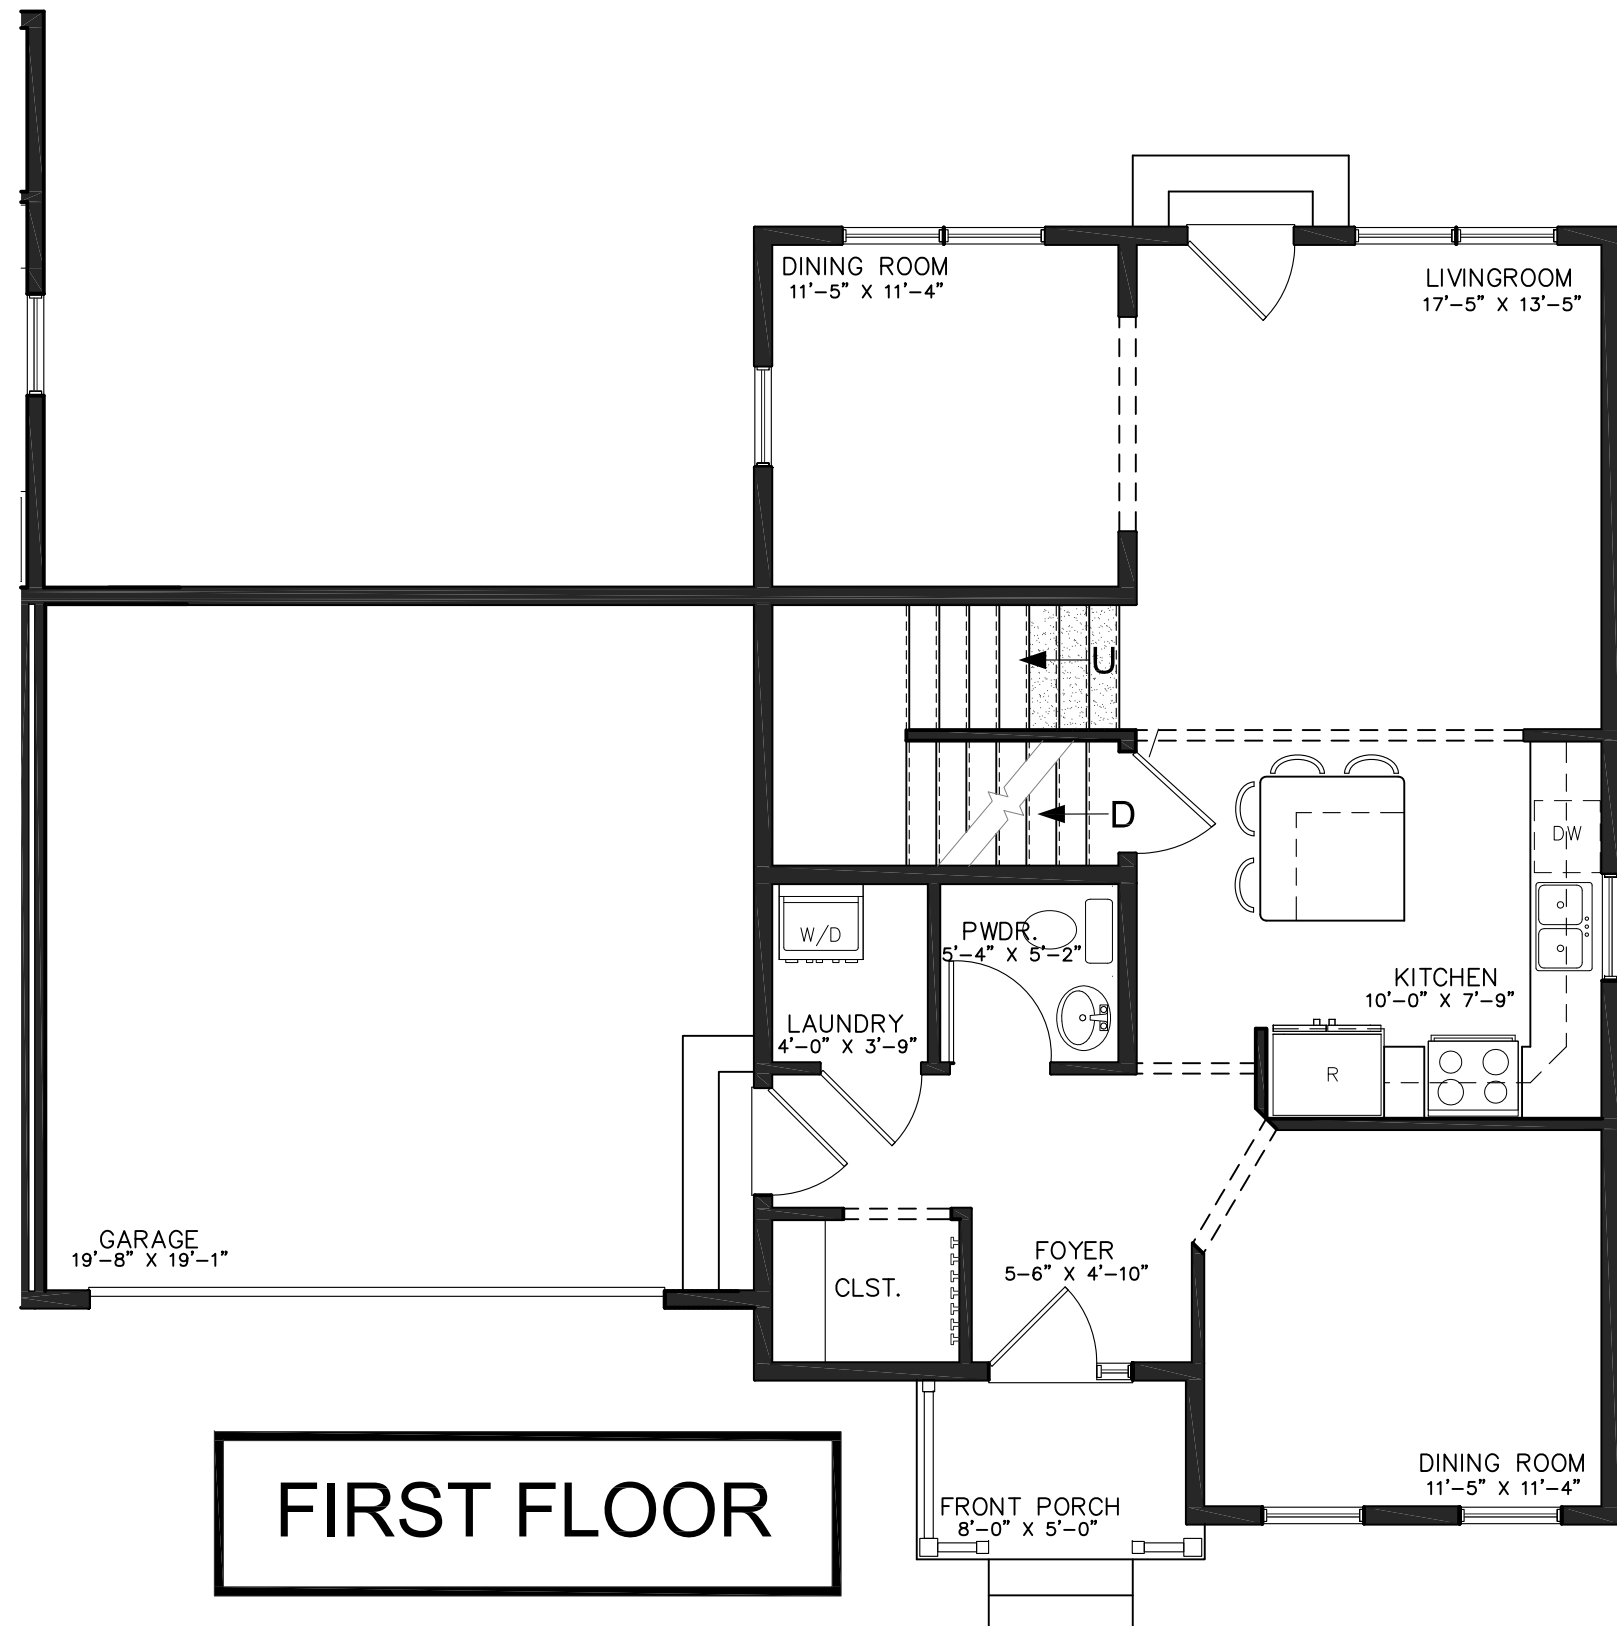

FIRST FLOOR

SMOKE BUSH LANE-LOT#2

CHAPIN ROAD, ESSEX

REV.	
07/16/18	



1037 HINESBURG ROAD / SUITE A / S. BURLINGTON, VT 05403
 SCALE: 3/16" = 1'-0" DATE: 01/03/18



SECOND FLOOR


SMOKE BUSH LANE-LOT#2

CHAPIN ROAD, ESSEX

REV.	
07/16/18	



1037 HINESBURG ROAD / SUITE A / S. BURLINGTON, VT 05403
 SCALE: 3/16" = 1'-0" DATE: 01/03/18

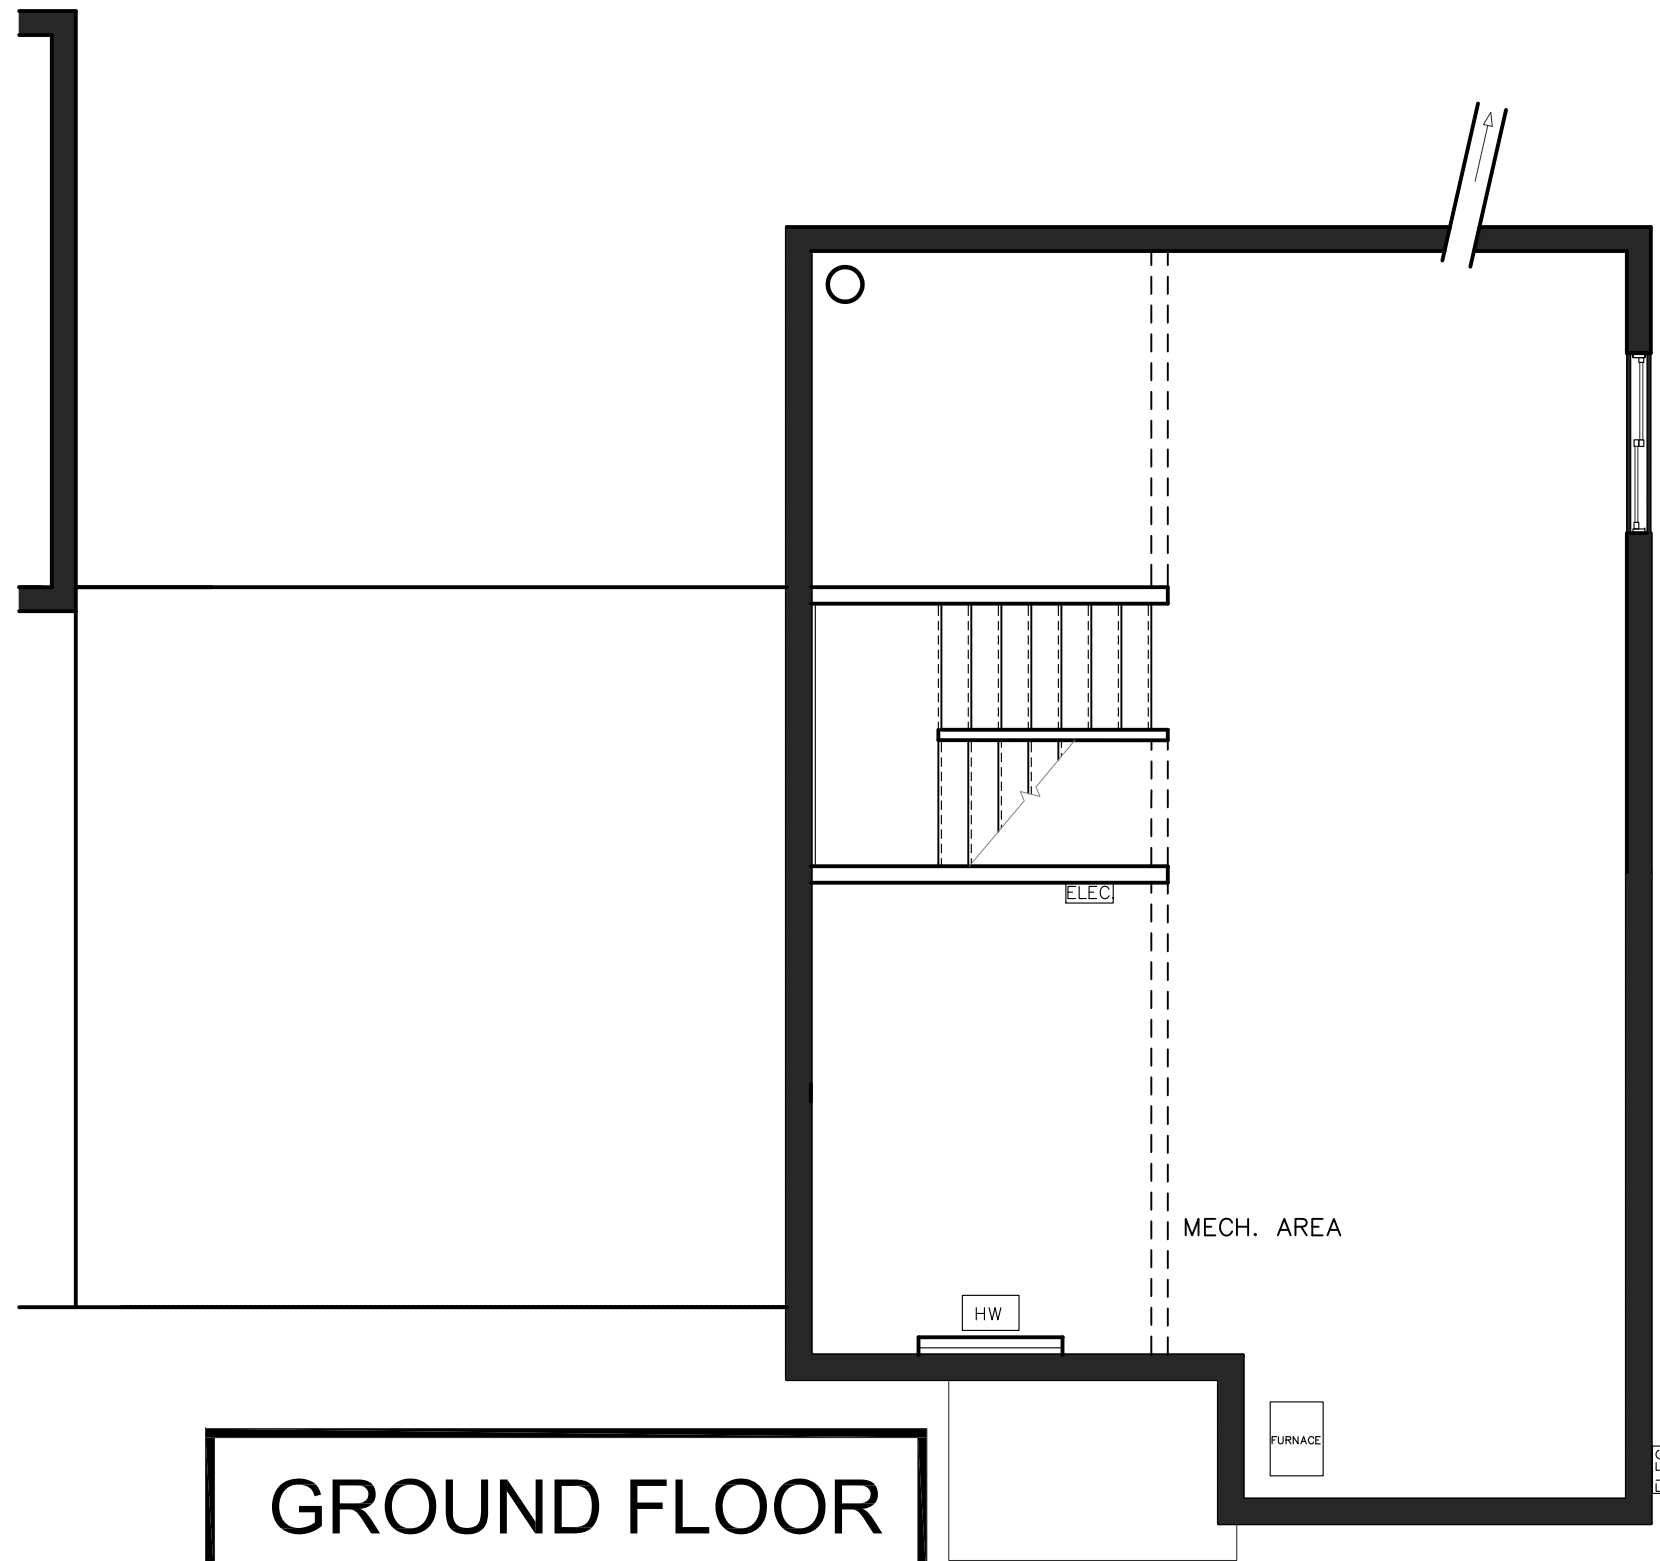

GROUND FLOOR


SMOKE BUSH LANE-LOT#2

CHAPIN ROAD, ESSEX

REV.	
07/16/18	



1037 HINESBURG ROAD / SUITE A / S. BURLINGTON, VT 05403
 SCALE: 3/16" = 1'-0" DATE: 01/03/18

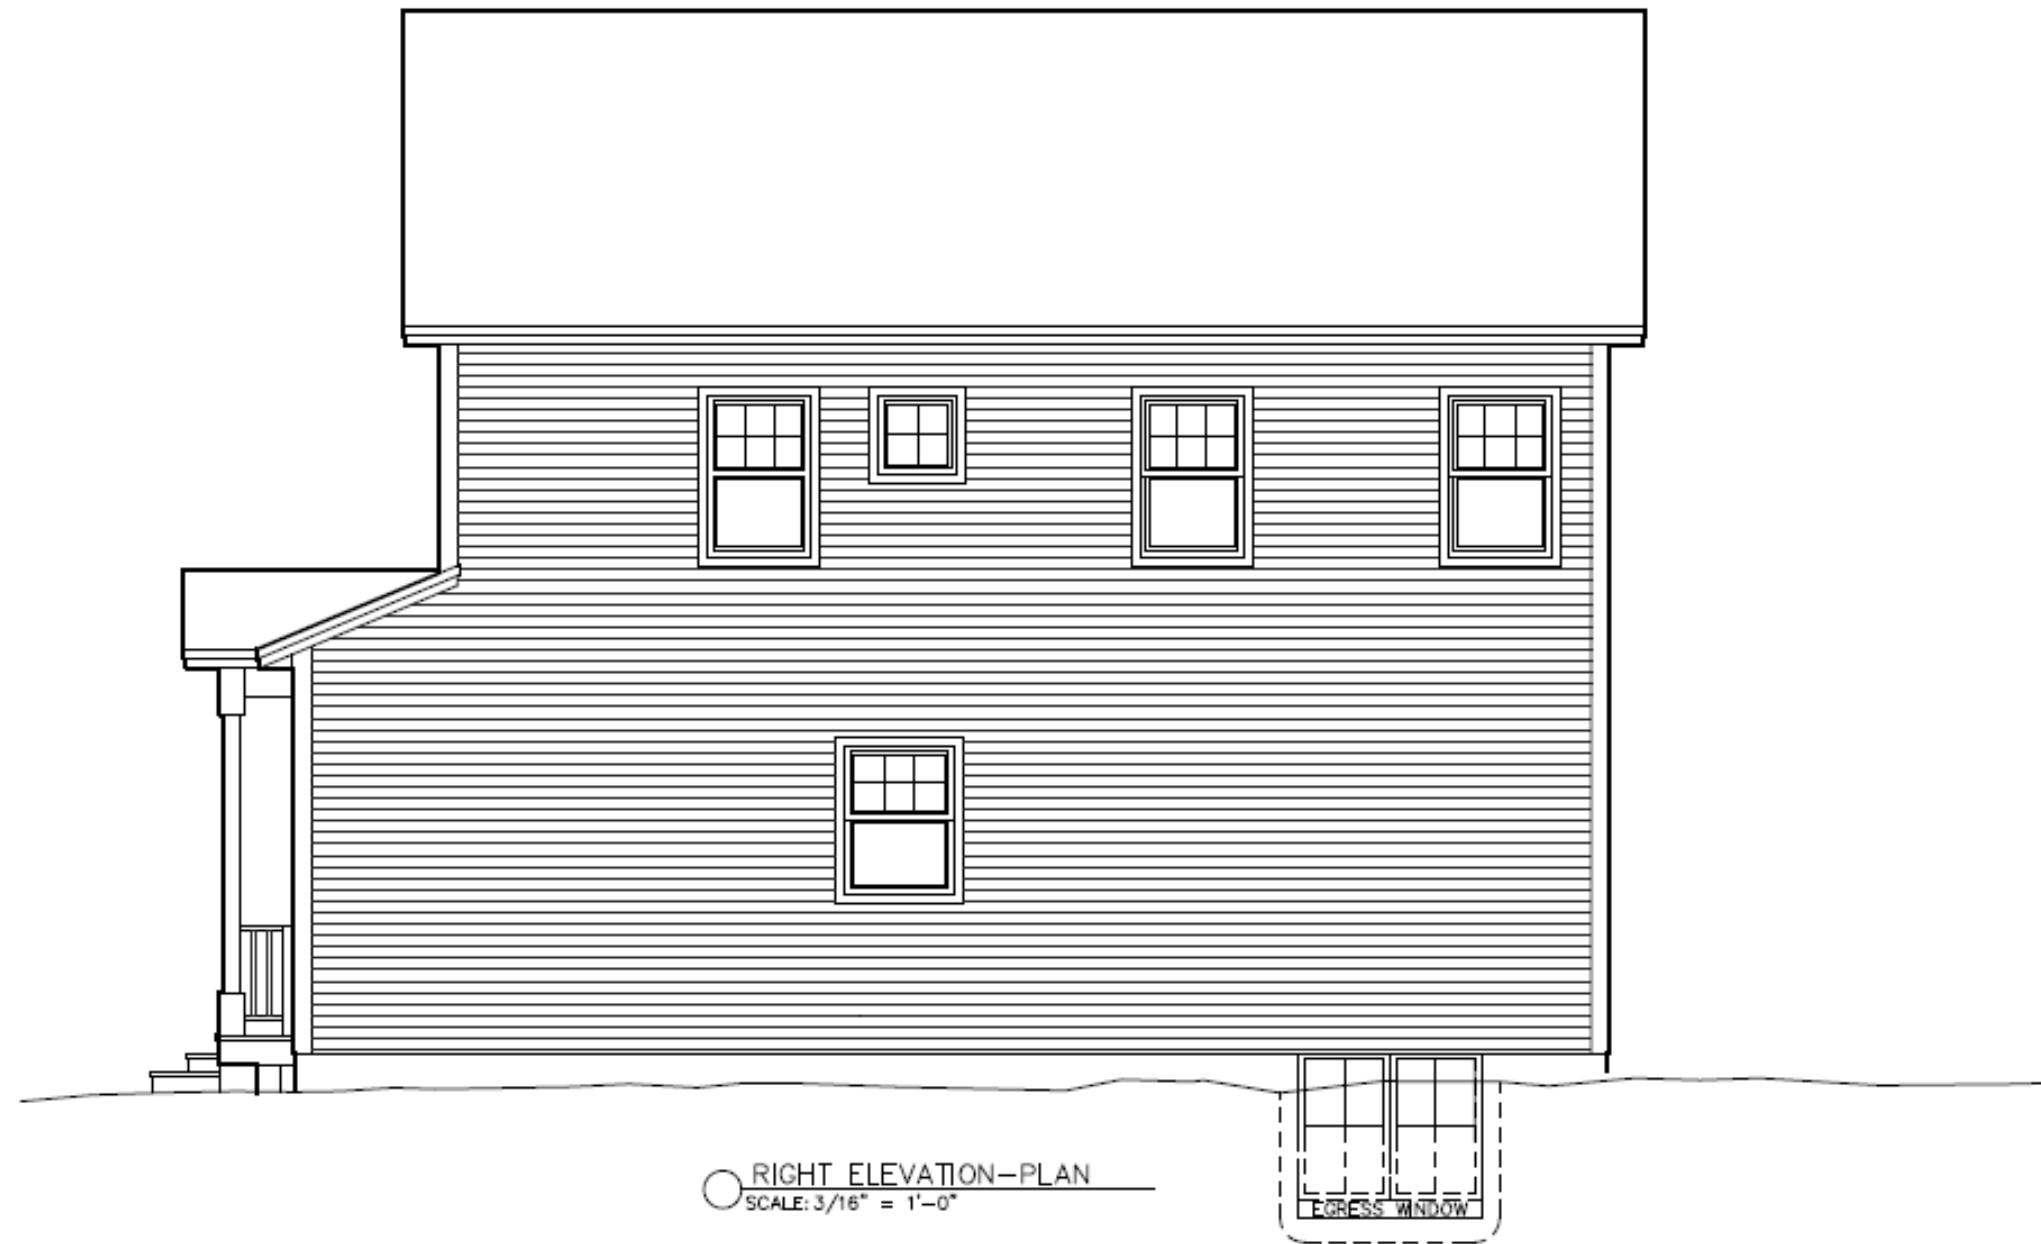

○ RIGHT ELEVATION - PLAN
 SCALE: 3/16" = 1'-0"

EGRESS WINDOW

SMOKE BUSH LANE - LOT #2	
CHAPIN ROAD, ESSEX	
REV	<p>STERLING HOMES</p> <p>3037 HONESBURG ROAD / SUITE A / S. BURLINGTON, VT 05403 SCALE: 3/16" = 1'-0" DATE: 01/03/18</p>
	2/8



○ REAR ELEVATION-PLAN
SCALE: 3/16" = 1'-0"


SMOKE BUSH LANE-LOT#2

CHAPIN ROAD, ESSEX

REV.



1037 HINESBURG ROAD / SUITE A / S. BURLINGTON, VT 05403
SCALE: 3/16" = 1'-0" DATE: 01/03/18

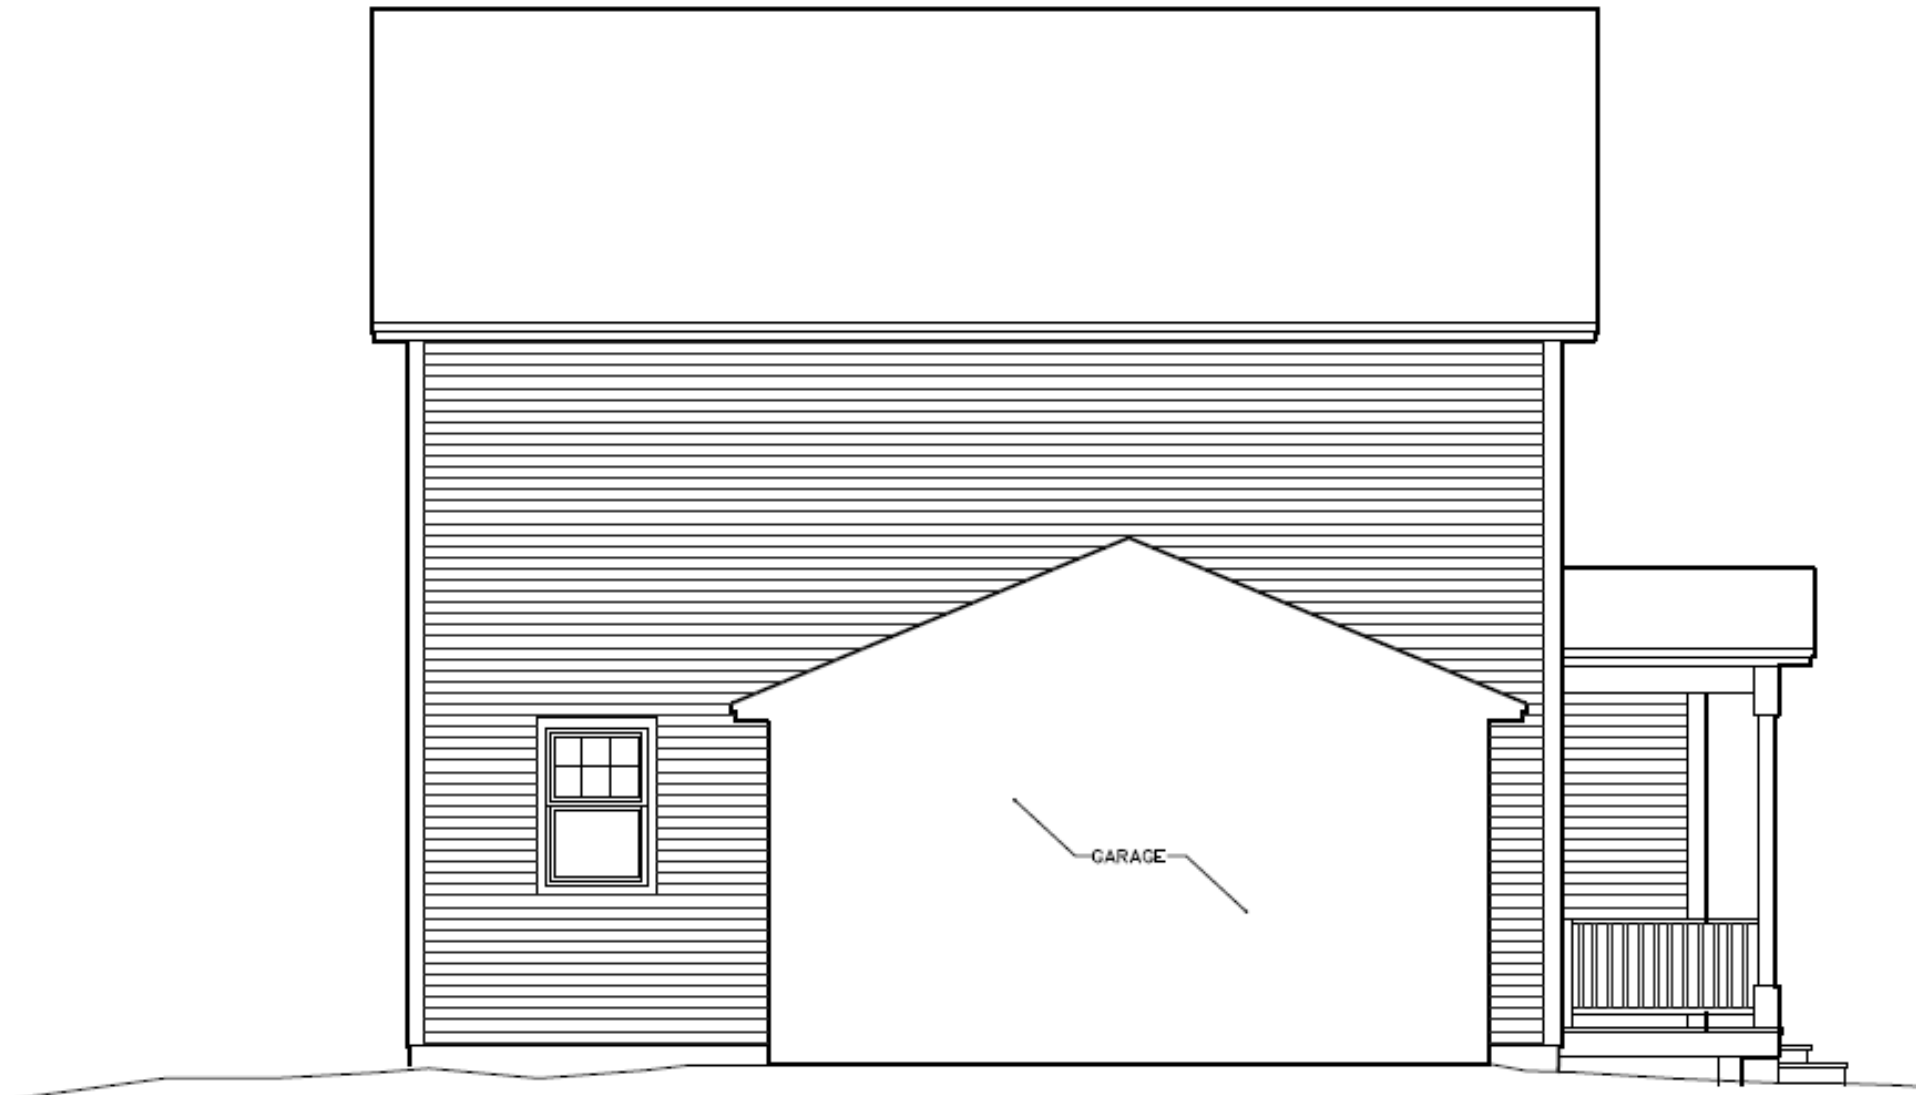

○ LEFT ELEVATION-PLAN
SCALE: 3/16" = 1'-0"


SMOKE BUSH LANE-LOT#2







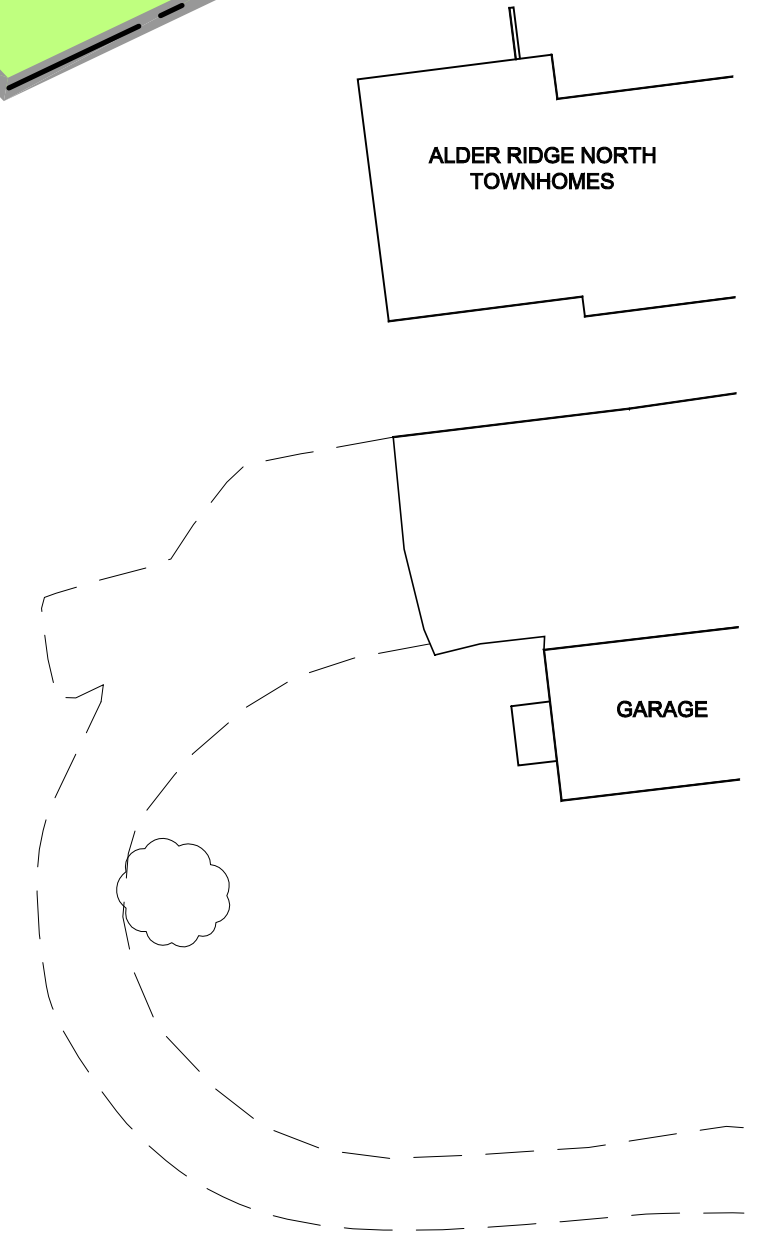


CHAPIN ROAD, ESSEX



REV

STERLING
HOMES

2027 HOESBURG ROAD / SUITE A / S. BURLINGTON, VT 05403
SCALE: 3/16" = 1'-0" DATE: 01/03/18 2/8



-  PROPERTY LINE
-  LIMIT OF DISTURBANCE
-  BUILDING ENVELOPE
-  WOODS
-  YARD AREA
-  WETLAND
-  WETLAND BUFFER
-  BUILDING ENVELOPE
-  BOULDERS MARKING LIMITS OF DISTURBANCE

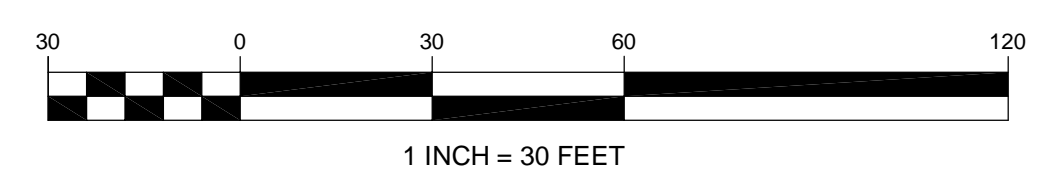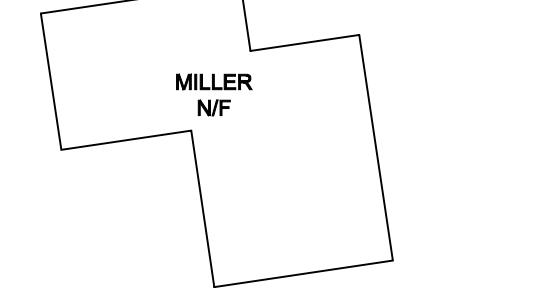

← TO TOWERS ROAD

CHAPIN ROAD

SMOKE BUSH LANE

ALDER BROOK


ALDER BROOK

SEWAGE DISPOSAL AREA

ALDER RIDGE NORTH TOWNHOMES

GARAGE

MILLER NF

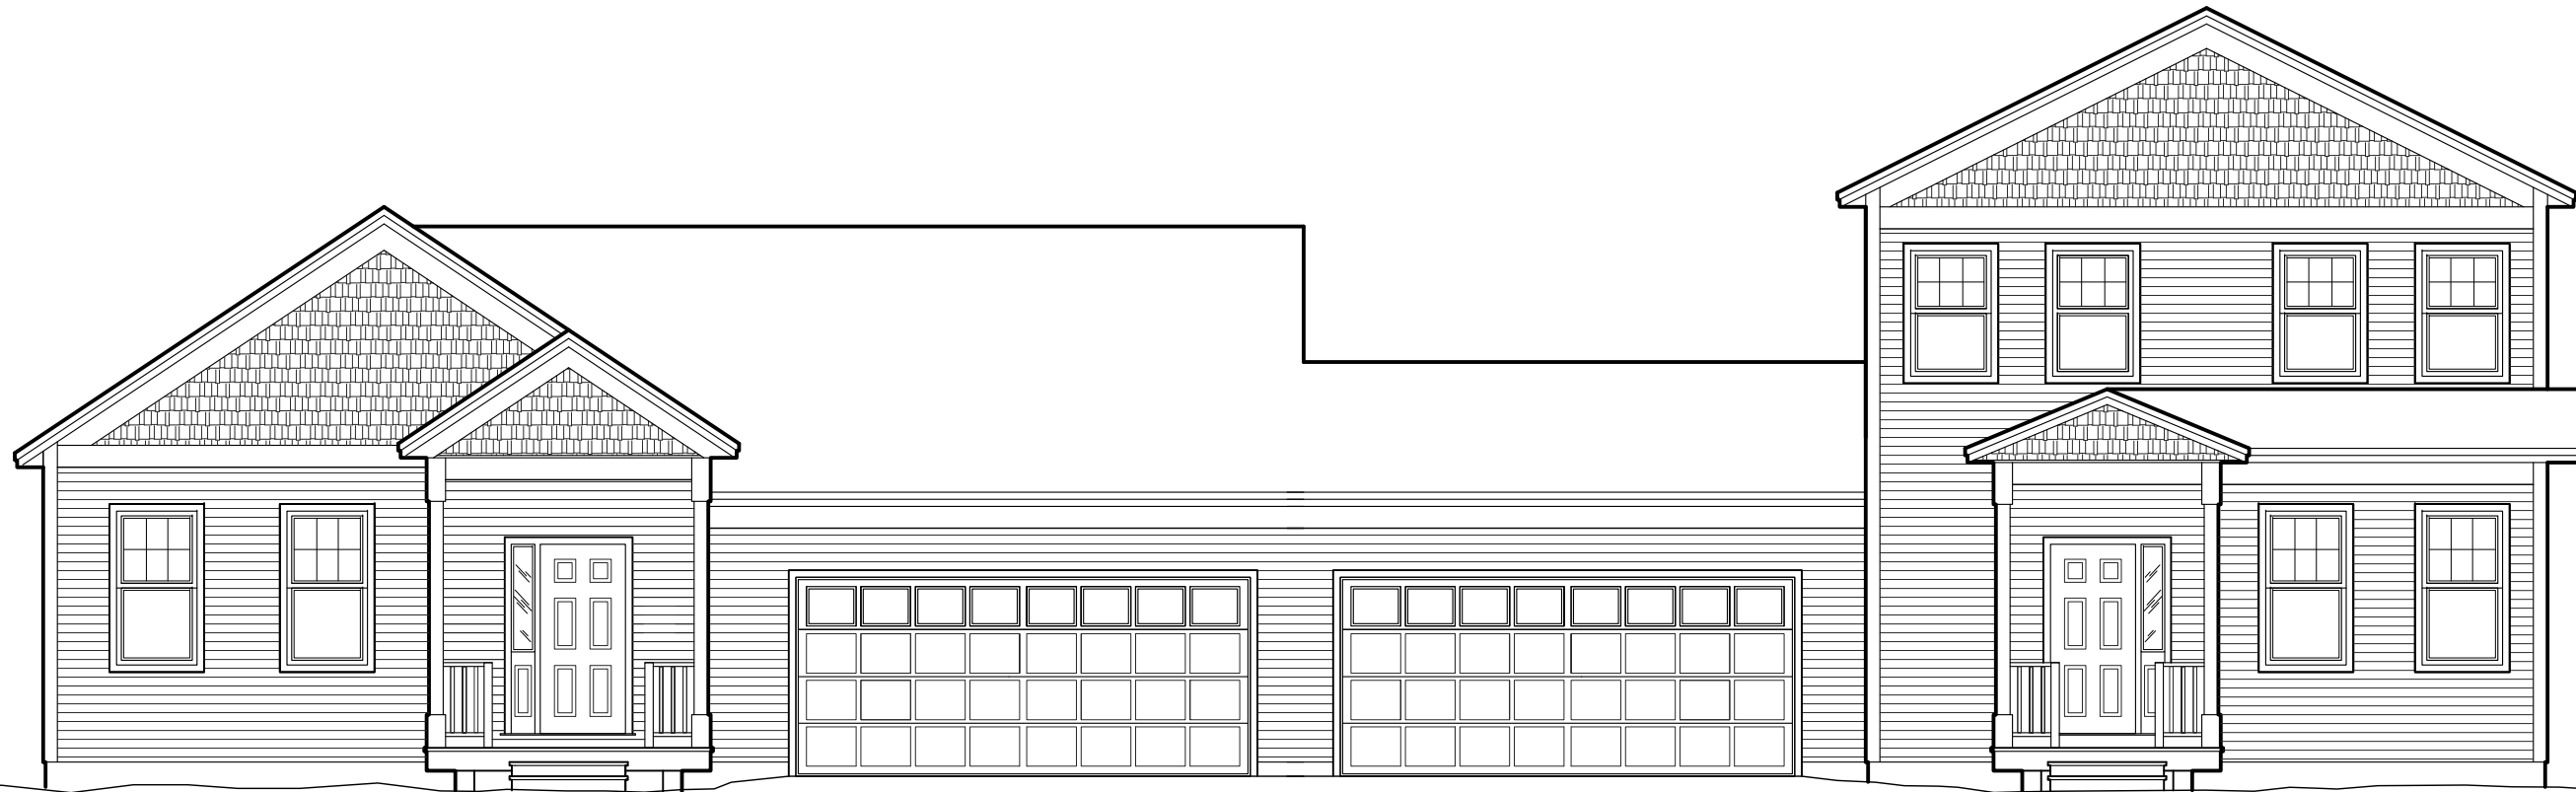

○ FRONT ELEVATION—PLAN 'ALDER'
SCALE: 3/16" = 1'-0"

○ FRONT ELEVATION—PLAN 'BROOK'
SCALE: 3/16" = 1'-0"

NOT TO SCALE

SMOKE BUSH LANE—LOT#2&3	
CHAPIN ROAD, ESSEX	
REV.	 1037 HINESBURG ROAD / SUITE A / S. BURLINGTON, VT 05403 SCALE: 3/16" = 1'-0" DATE: 01/03/18
07/16/18	
	2
	8



SBL
1" = 30'
6/28/18

