



FRONT ELEVATION



FARMSTEAD II
2,115 SQUARE FEET


Phone: 802-861-7600

Burlington, Vermont

WWW.SOUTHVILLAGE.COM

Disclaimer: The floor plan shown is representative and not drawn to scale. Square footage calculations are approximate and do not include garages and porches. These plans are subject to revision without notice.

REV.

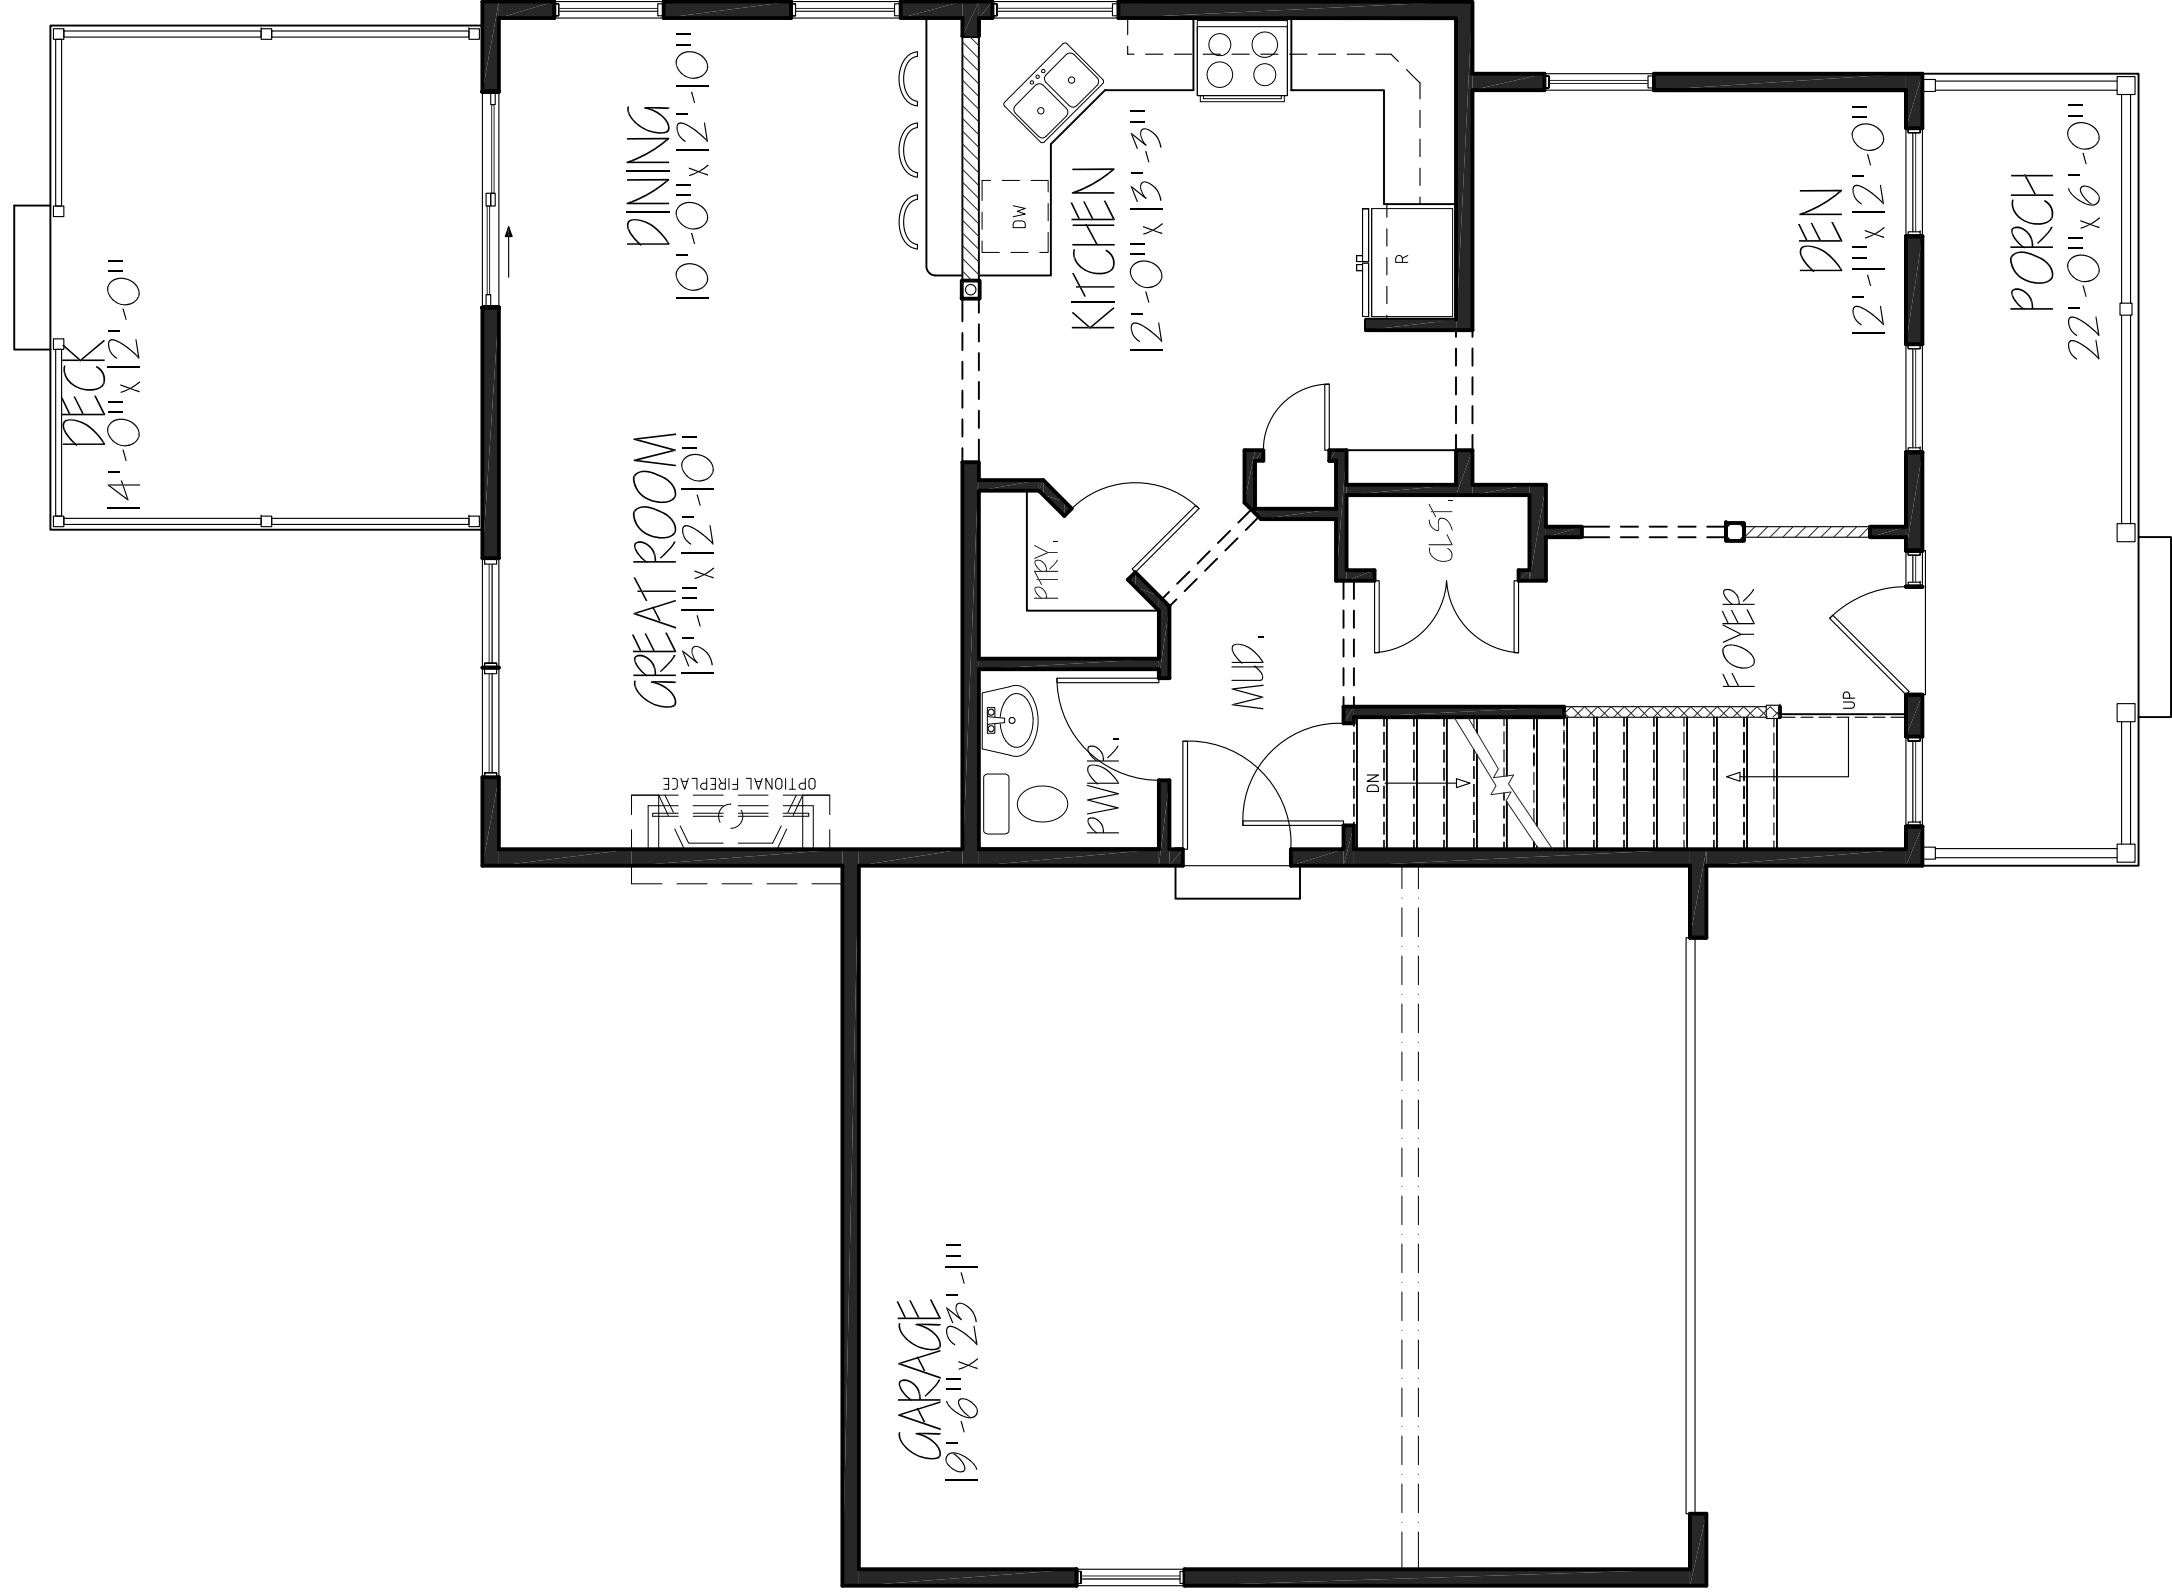

MAIN FLOOR



FARMSTEAD II
935 SQUARE FEET

Phone: 802-861-7600

Burlington, Vermont

WWW.SOUTHVILLAGE.COM

Disclaimer: The floor plan shown is representative and not drawn to scale. Square footage calculations are approximate and do not include garages and porches. These plans are subject to revision without notice.


REV.



4949 WILLISTON RD., S. BURLINGTON VT 05403

SCALE: 3/16" = 1'-0"

DATE: 10/27/15

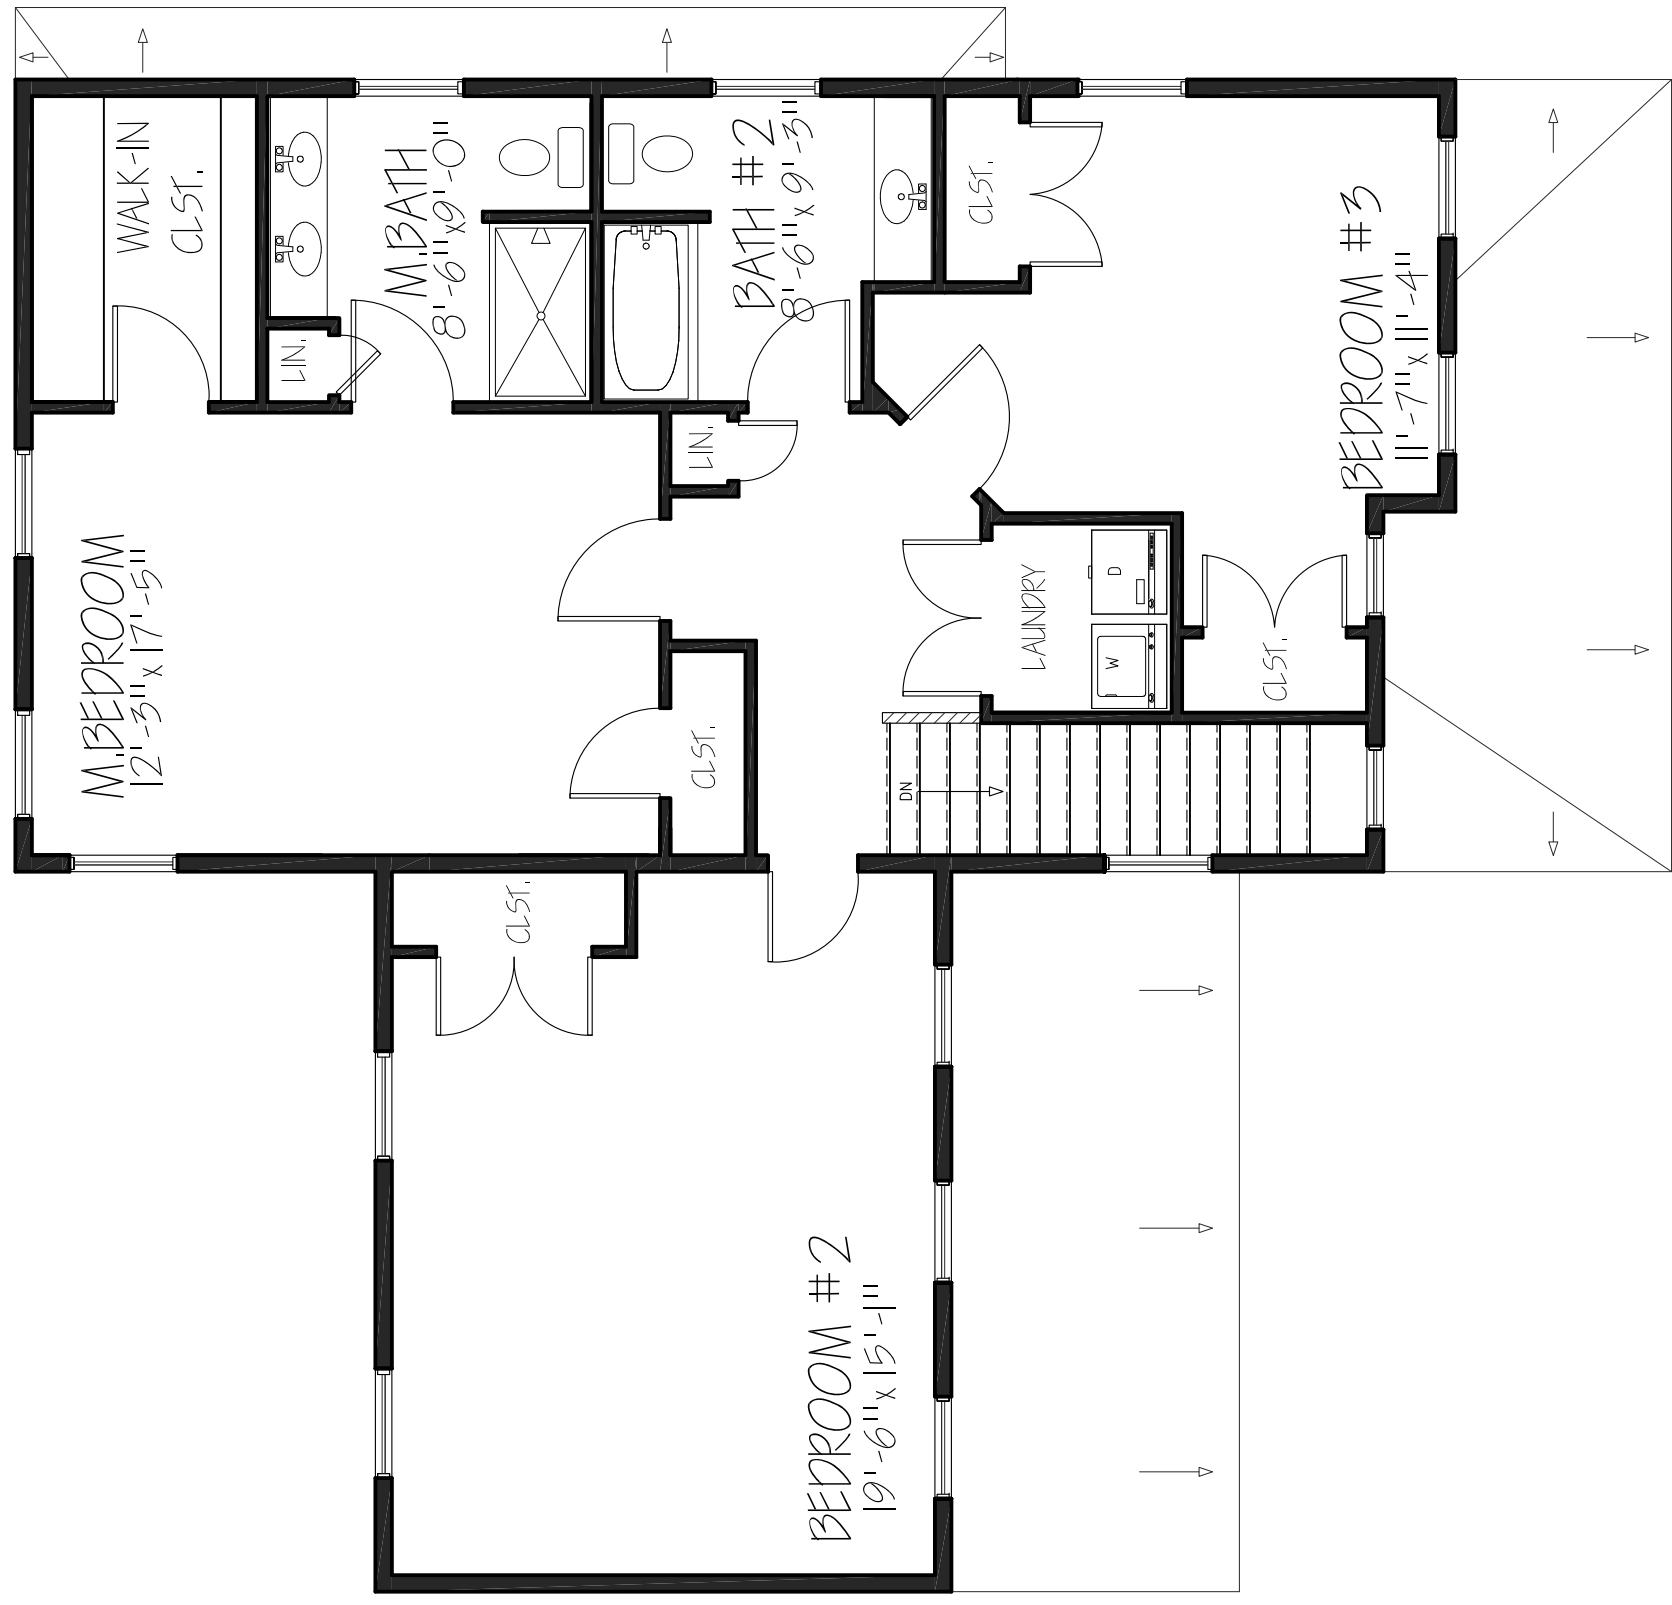

UPPER FLOOR



FARMSTEAD II
1,180 SQUARE FEET

Phone: 802-861-7600

Burlington, Vermont

WWW.SOUTHVILLAGE.COM


Disclaimer: The floor plan shown is representative and not drawn to scale. Square footage calculations are approximate and do not include garages and porches. These plans are subject to revision without notice.

REV.	DESCRIPTION




SCALE: 3/16" = 1'-0"

DATE: 10/27/15

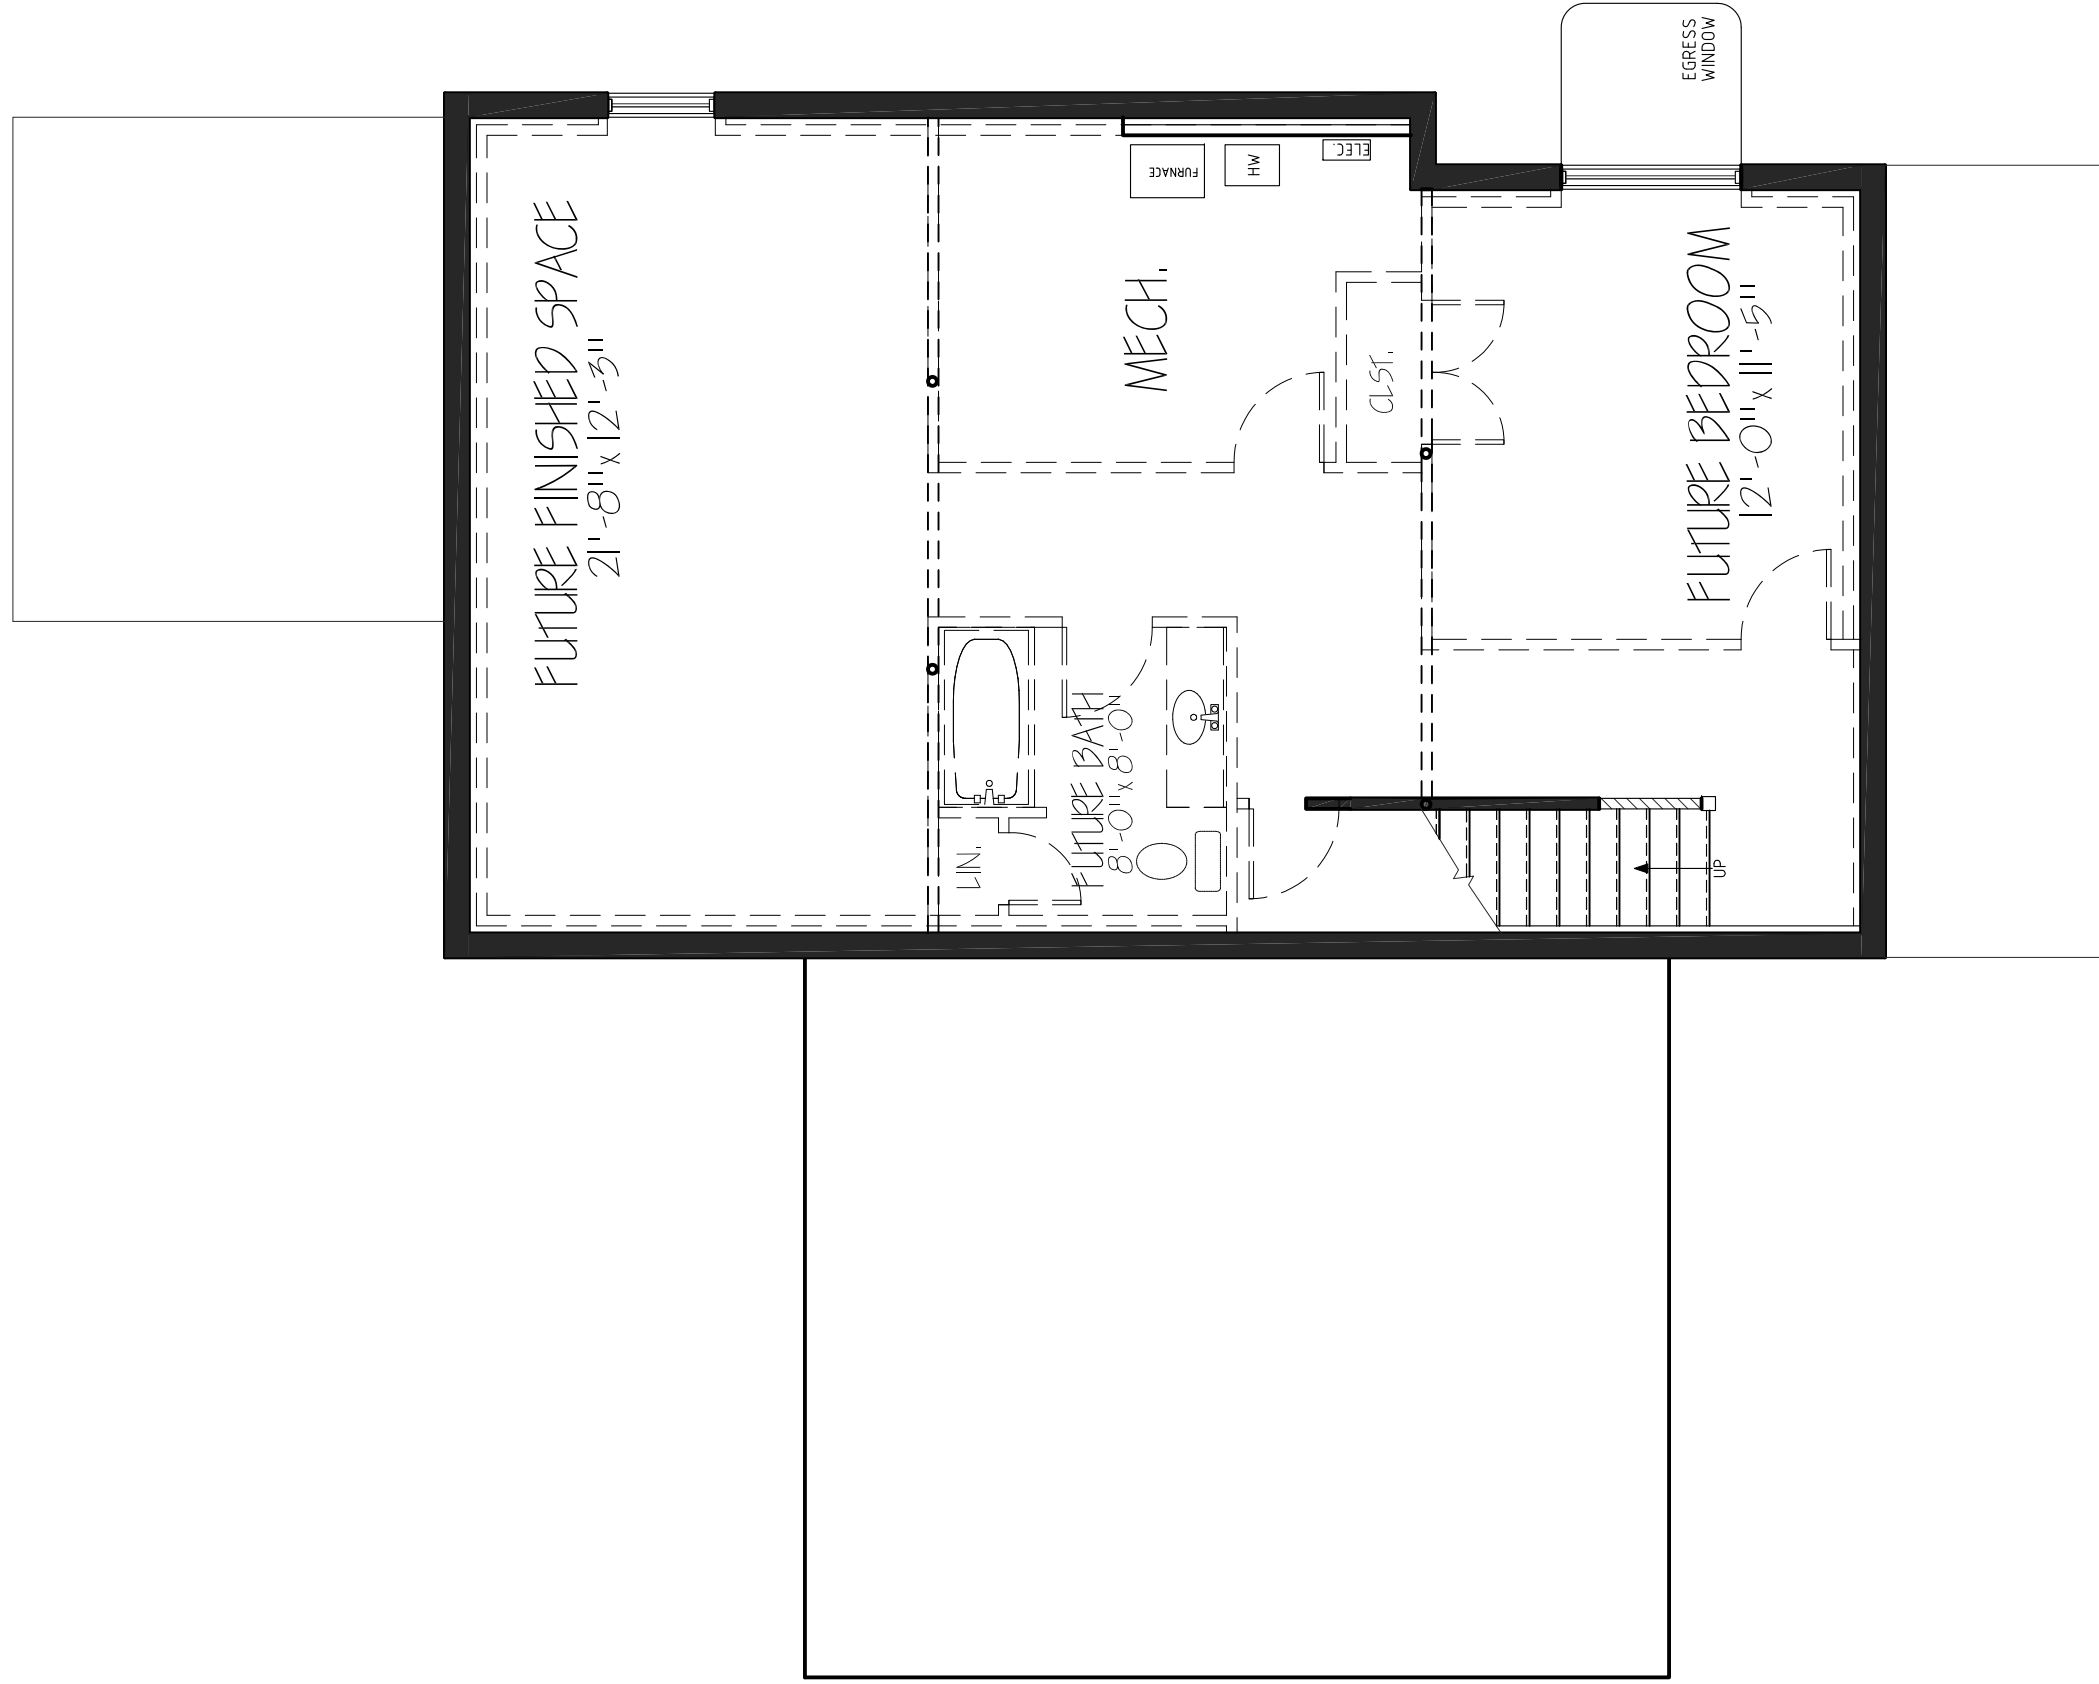

GROUND FLOOR

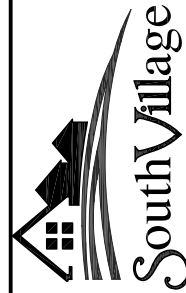

FARMSTEAD II
935 SQUARE FEET

Phone: 802-861-7600

Burlington, Vermont

WWW.SOUTHVILLAGE.COM

Disclaimer: The floor plan shown is representative and not drawn to scale. Square footage calculations are approximate and do not include garages and porches. These plans are subject to revision without notice.

REV.



SCALE: 3/16" = 1'-0"

DATE: 10/27/15