



○ FRONT ELEVATION
SCALE: 3/16" = 1'-0"



4449 WILKINSON RD. S. BURLINGTON VT 05403
DATE: 07/08/14
SCALE: KEEP DRAWINGS


REVISIONS
10/06/12
10/13/14

CHIPMAN/FROST SV 32-1 & 32-2
ELEVATION



The floor plan shown is representative and not to scale. Dimensions are approximate and do not include garage and porch. These plans are subject to revision without notice.

WWW.SOUTHVILLAGE.COM
Burlington, Vermont
Phone: 802-861-7600

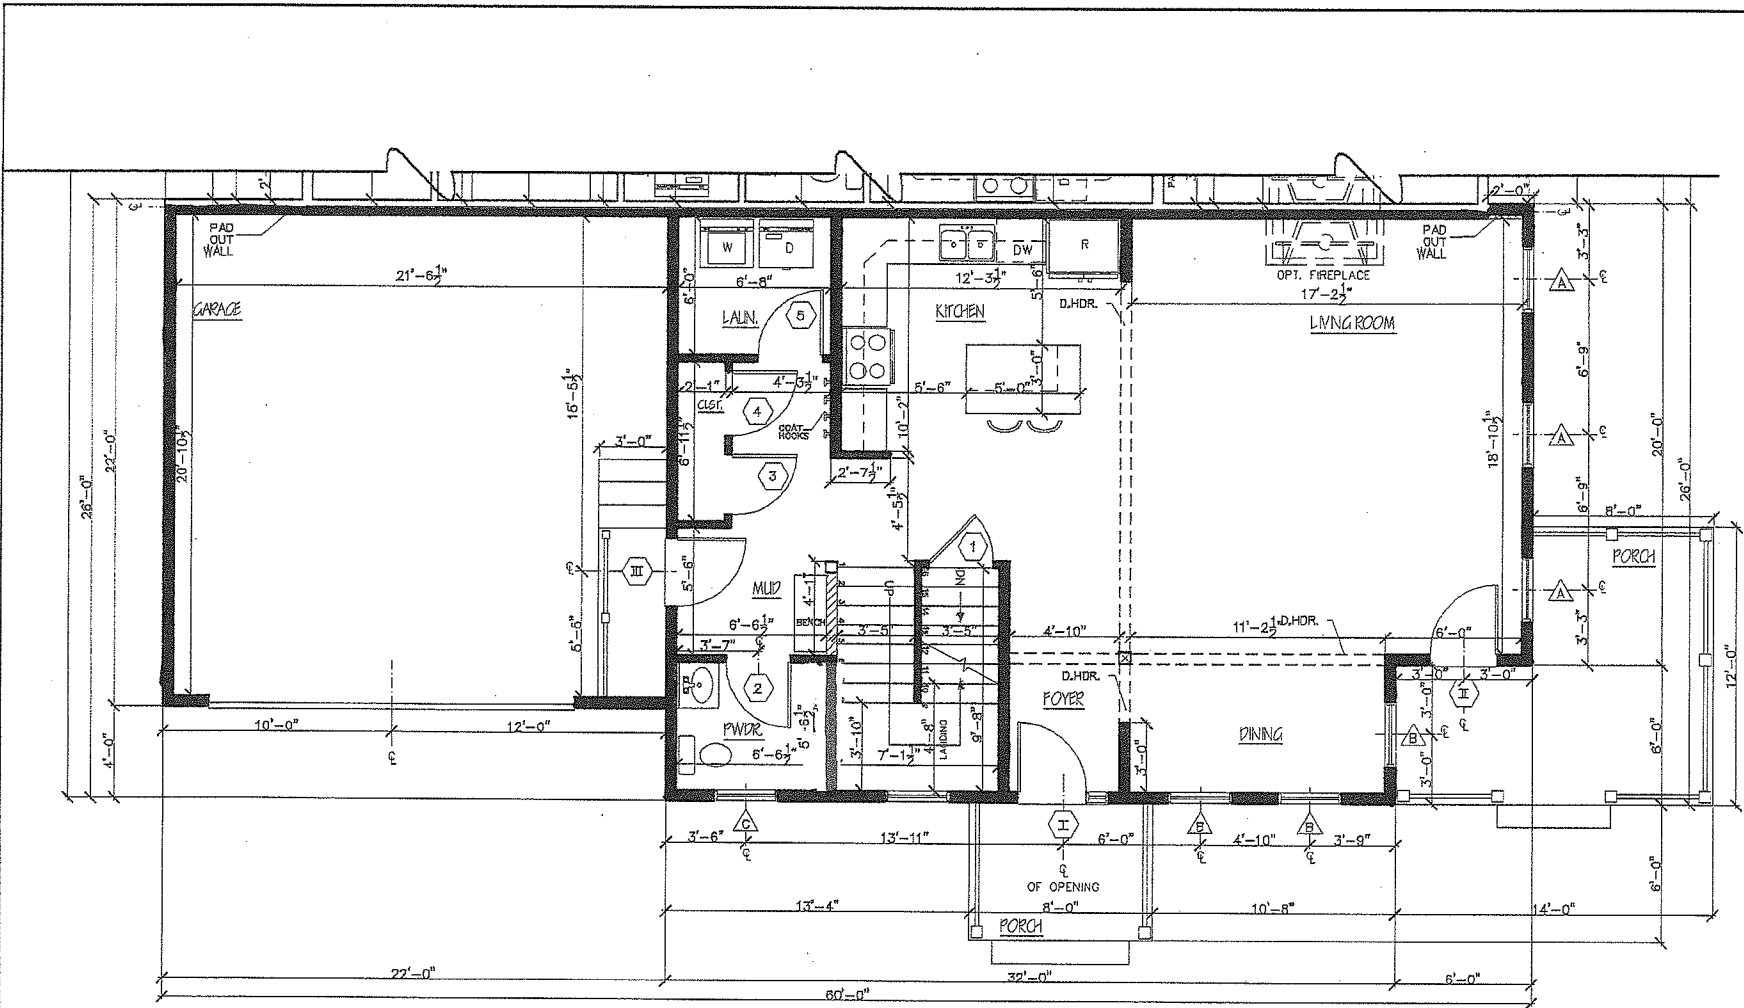

○ FIRST FLOOR
SCALE: 3/16" = 1'-0"

LEGEND:
 --- 15" DROP HEADER
 ▨ 1/2 WALL @ 3'-2"



REV.	
07/18/15	
08/22/15	
01/12/16	


Disclaimer: This floor plan shown is representative only and does not constitute a contract. All dimensions are subject to change without notice. These plans are subject to revision without notice.

WWW.SOUTHVILLAGE.COM

CHIPMAN SV 32-2
FLOOR PLAN

Phone: 802-861-7600
Burlington, Vermont



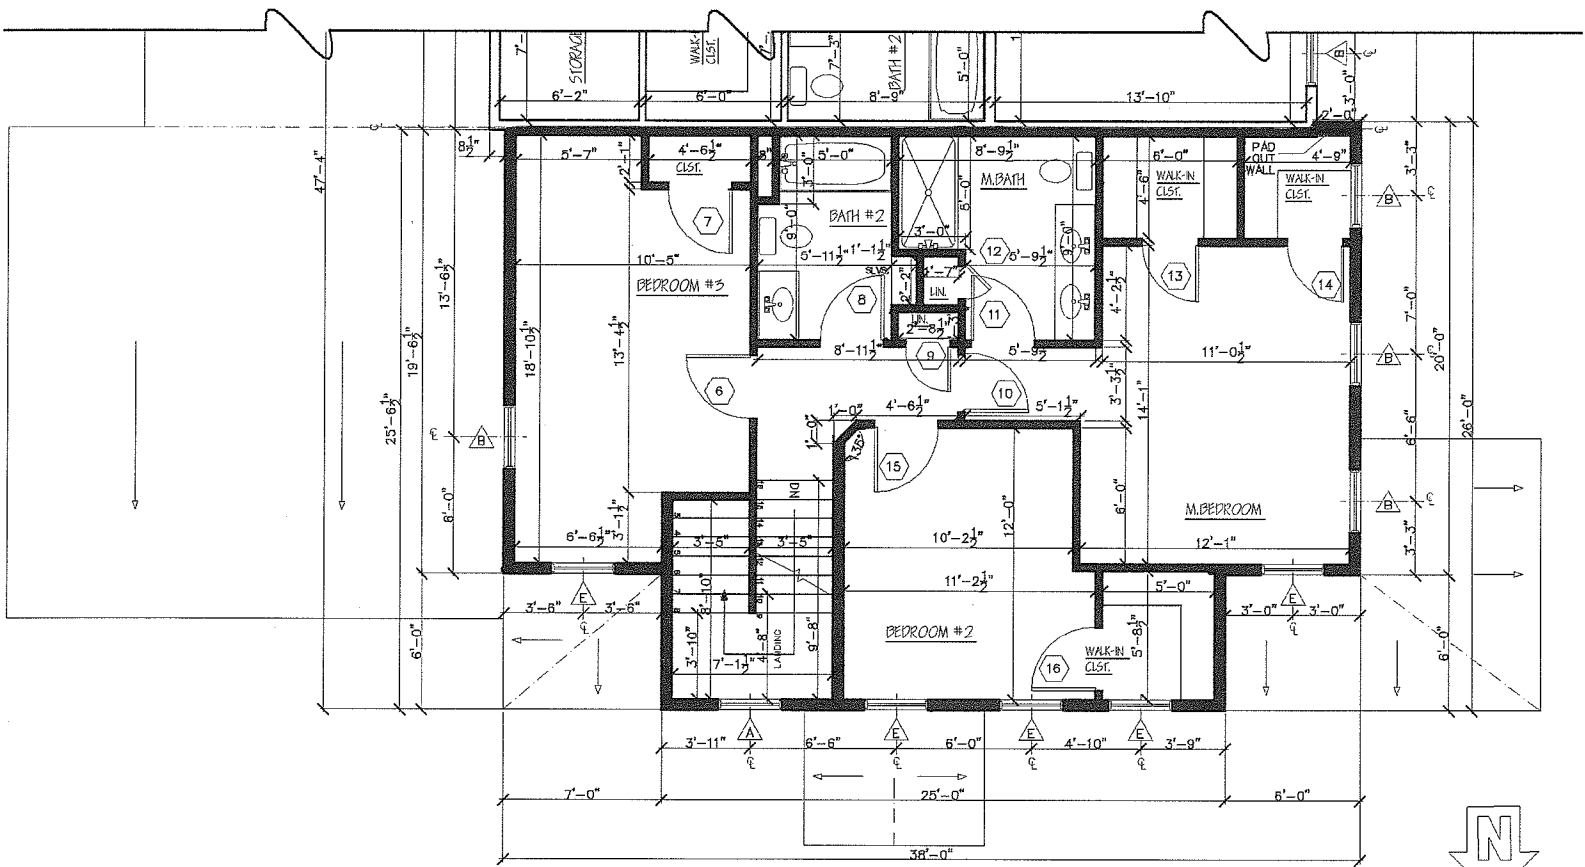

○ SECOND FLOOR PLAN
SCALE: 3/16" = 1'-0"



CHIPMAN SV 32-2
FLOOR PLAN

Phone: 802-861-7600

Burlington, Vermont

WWW.SOUTHVILLAGE.COM

Disclaimer: This floor plan shows a representation of the proposed construction. It is not a contract. Space is subject to change without notice. These plans are subject to revision without notice.

REV.
02/28/14
08/29/14



STERLING CONSTRUCTION, INC.
497 MILLER RD, S. BURLINGTON VT 05403

SCALE PER DRAWING DATE: 05/24/14