



○ FRONT ELEVATION
SCALE: 3/16" = 1'-0"

SV 34
1/8" = 1'-0"
11-11-13

10/02/13
10/09/13
10/14/13


Disclaimer: The floor plans shown are representative and not drawn to scale. Square footage calculations are approximate and do not include garages and porches. These plans are subject to revision without notice.

WWW.SOUTHVILLAGE.COM

SMITH - SV #34
ELEVATIONS

Burlington, Vermont
Phone: 802-861-7600



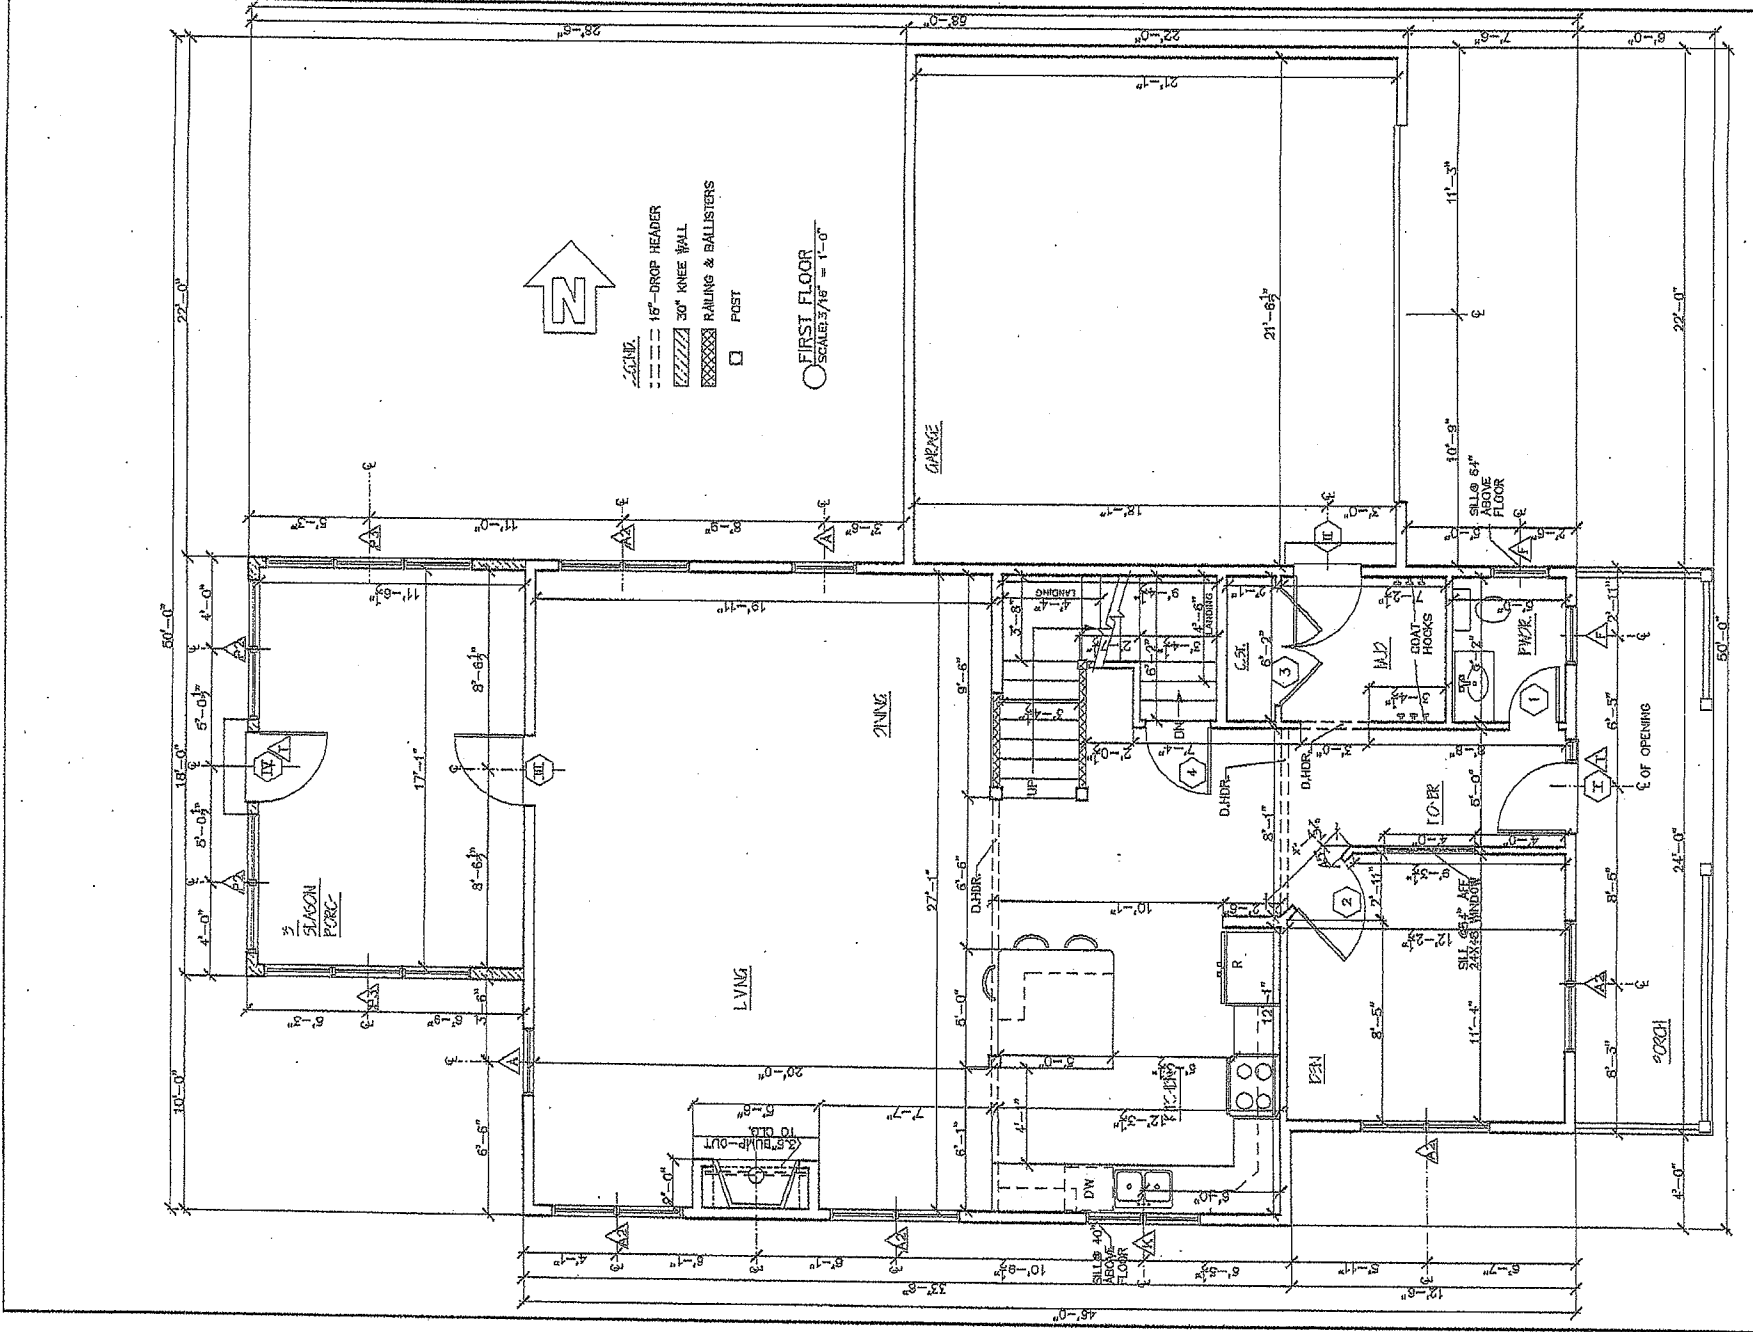

SMITH - SV #34
FLOOR PLANS


Phone 802-861-7069 | Rutland, Vermont



WWW.SOUTHVILLAGE.COM

Disclaimer: The floor plan shown is representative and not drawn to scale. Errors in design and construction are the responsibility of the contractor. These plans are subject to revision without notice.

REV.	DATE
10/22/13	
10/29/13	
10/27/13	

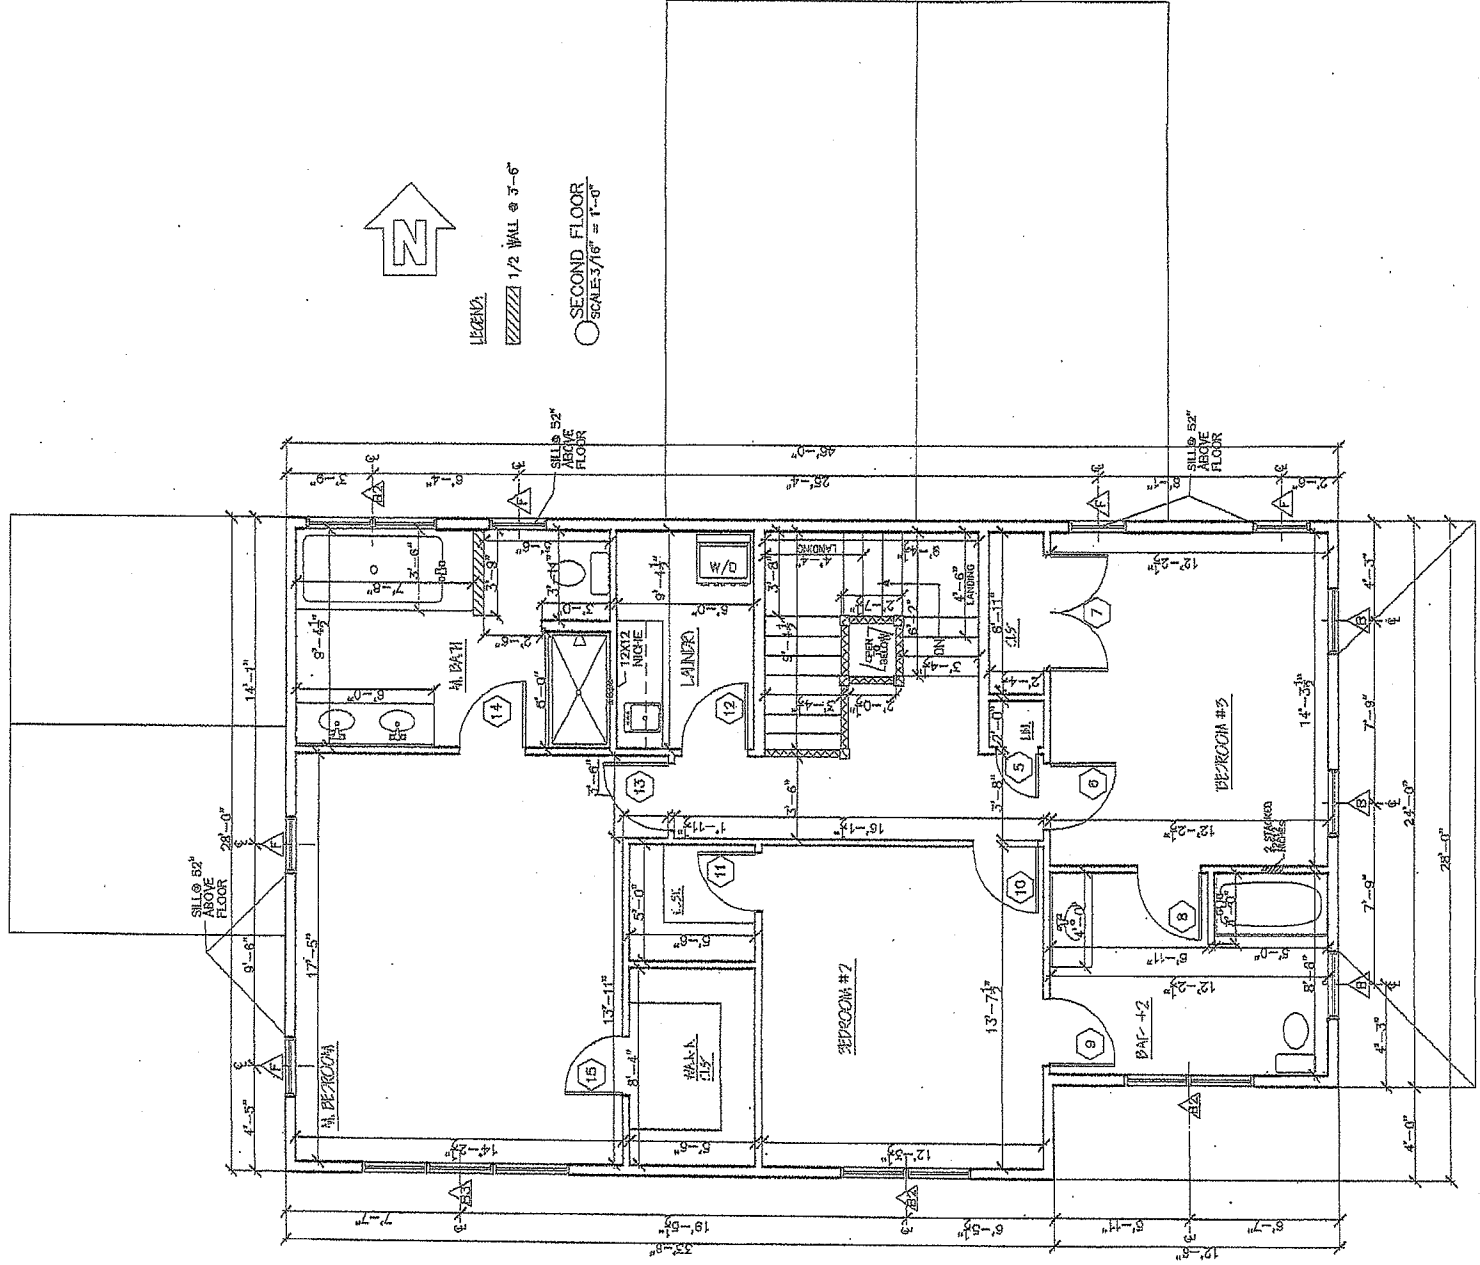



LEGEND:
 1/2 WALL @ 3'-6"
 SECOND FLOOR
 SCALE: 3/16" = 1'-0"




SMITH - SV #34
 FLOOR PLANS

Phone: 802-861-7600 | Burlington, Vermont

Disclaimer: The floor plans shown in this document are not shown to scale. Square footage calculations are approximate and may vary slightly in practice. These plans are subject to revision without notice.

REV.	
02/02/23	
02/02/23	
02/02/23	



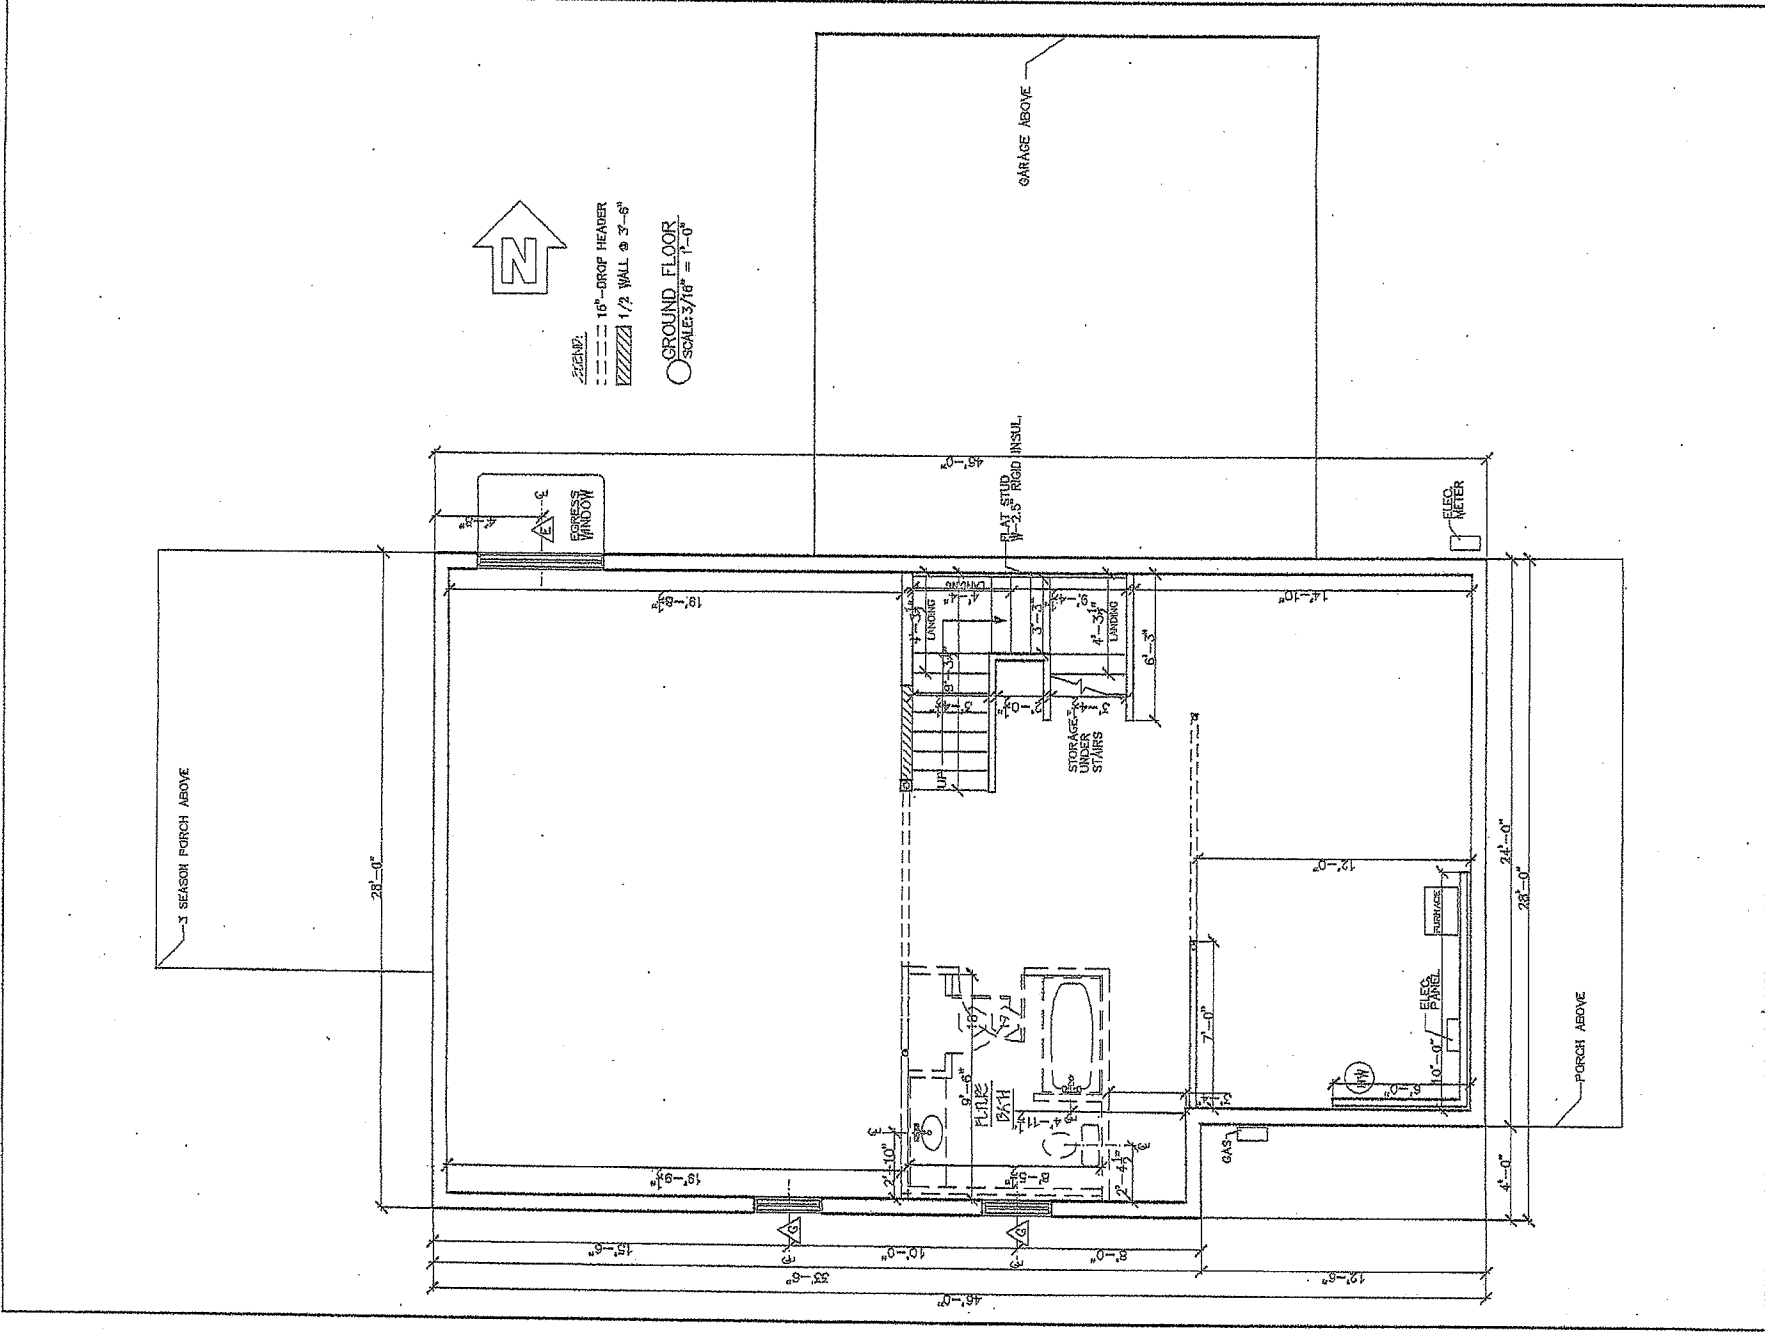

LEGEND:
 --- 16"-DROP HEADER
 // 1/2 WALL @ 3'-6"
 ○ GROUND FLOOR
 ○ SCALES 3/16" = 1'-0"



SMITH - SV #34
 FLOOR PLANS

Phone: 802-861-7009 | Burlington, Vermont

Disclaimer: This floor plan shows a representative
 and not shown to scale. Square footage annotations
 possible. These plans are subject to revision without
 notice.

WWW.SOUTHVILLAGE.COM

REV.	
01/02/13	
02/05/13	
07/22/13	





RIGHT ELEVATION
SCALE: 3/16" = 1'-0"



SMITH - SV #34
ELEVATIONS

Burlington, Vermont
Phone: 802-861-7000

Disclaimer: The floor plan shown is representative and not drawn to scale. Space change calculations are approximate and do not include garage and porches. These plans are subject to variation without notice.

WWW.SOUTHVILLAGE.COM

REV
10/02/13
10/09/13



SCALE: 3/16" = 1'-0"

DATE: 09/09/13

7/8



○ LEFT ELEVATION
 SCALE: 3/16" = 1'-0"


PLATE LINE

SECOND FL

1ST. FLO

GARAGE LEVEL

GROUND FL

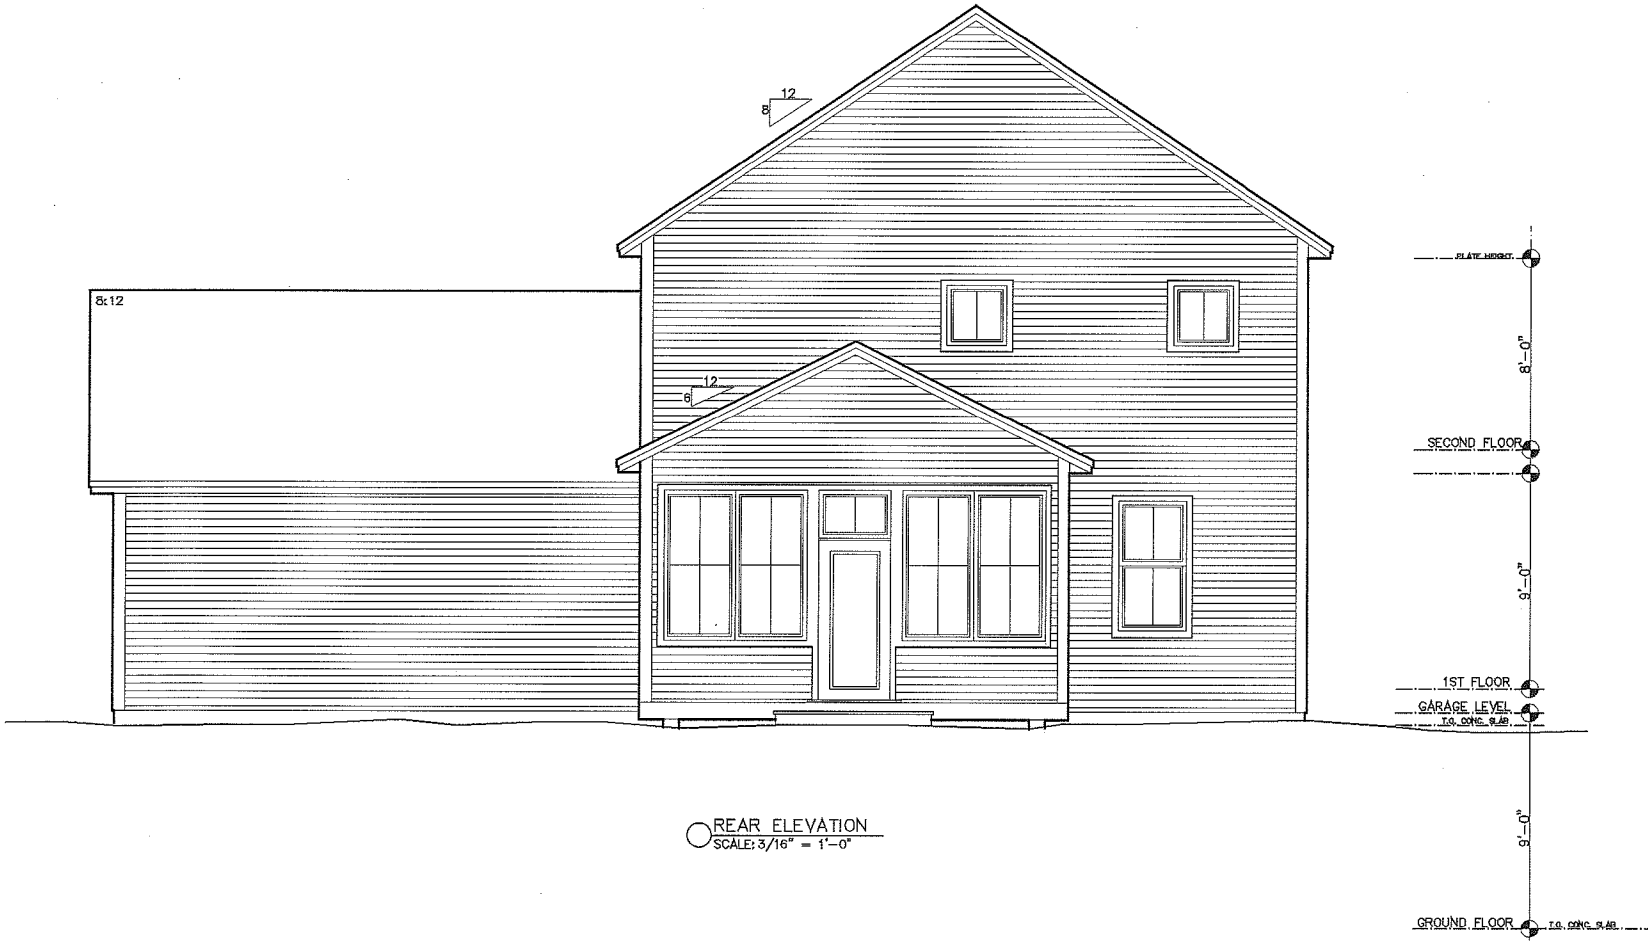

REAR ELEVATION
SCALE: 3/16" = 1'-0"



SMITH - SV #34
ELEVATIONS

Phone: 802-861-7600
Burlington, Vermont

Disclaimer: The floor plans shown in this specification and are drawn to scale. Square footage calculations are approximate and do not include garages and porches. These plans are subject to revision without notice.

WWW.SOUTHVILLAGE.COM


15/02/13	
10/28/13	
10/14/13	



SCALE: 3/16" = 1'-0"

DATE: 09/28/13

15

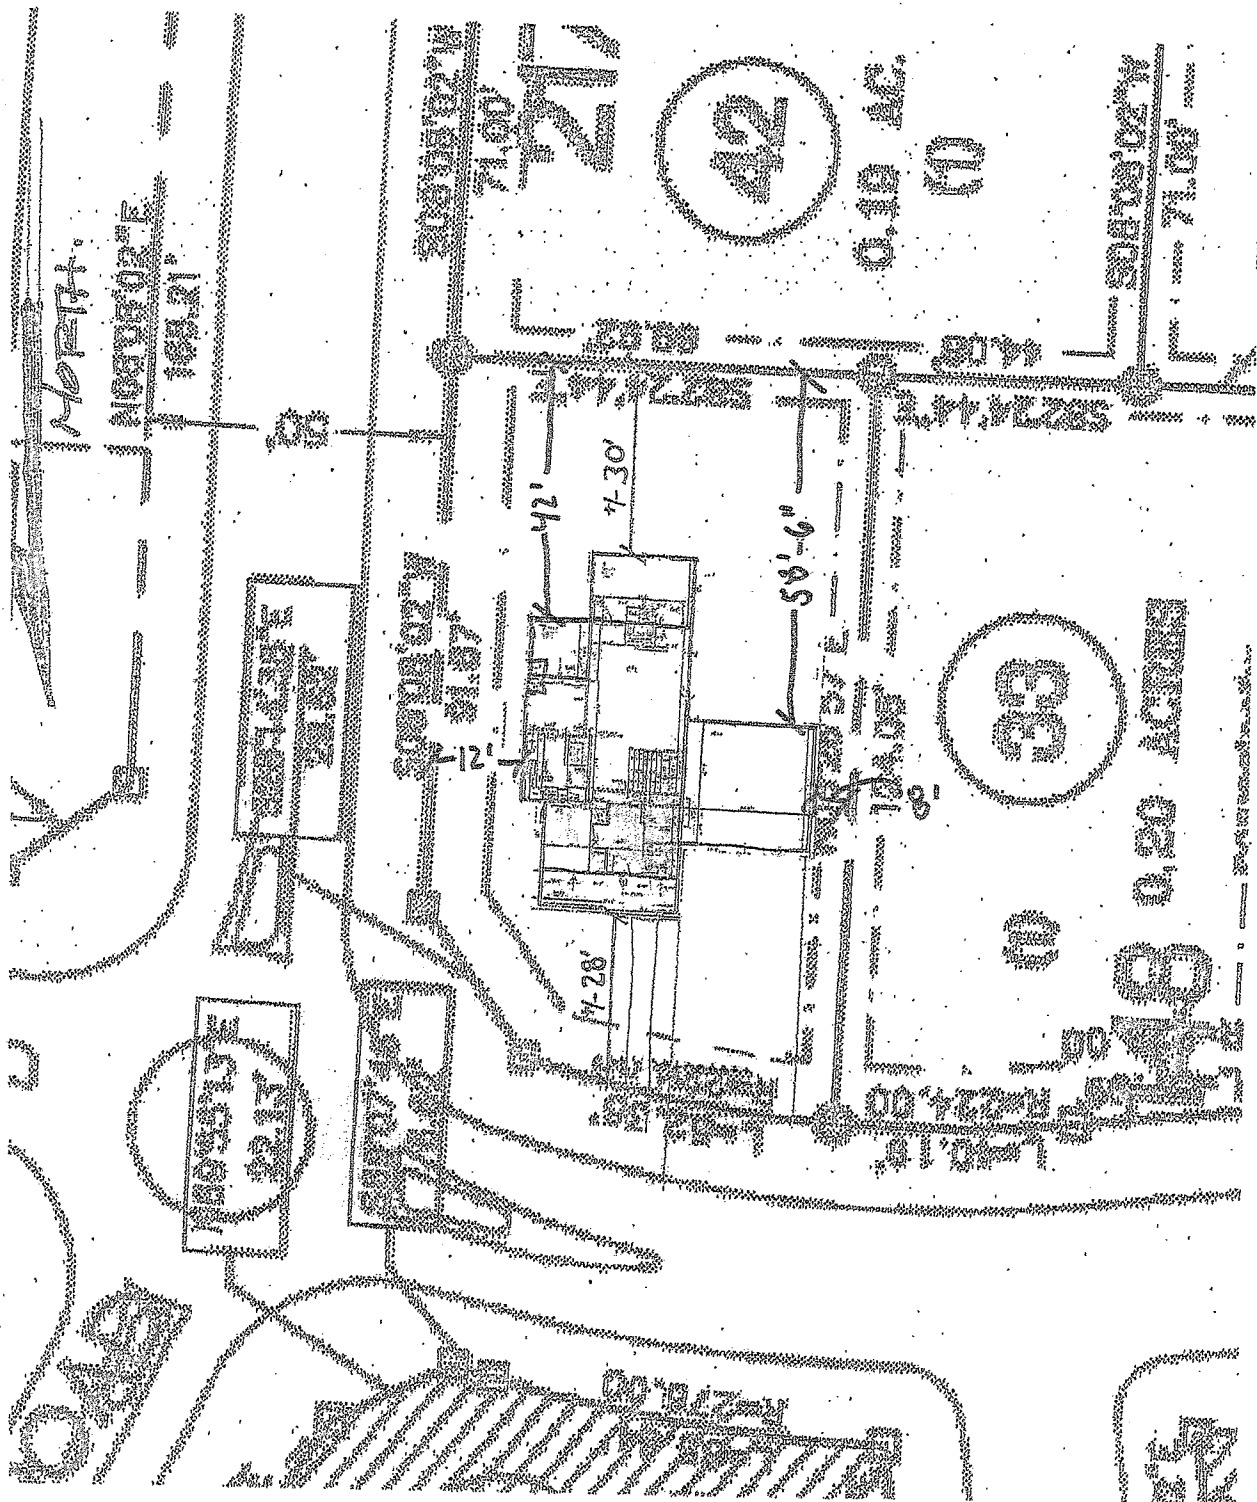

Vicky Smith
 South Village 34

SITE PLAN
 Scale 1" = 30'
 August 29, 2013

Sept. 16, 2013

Sept. 17, 2013

10/25/13



South Village