

○ FRONT ELEVATION
SCALE: 3/16" = 1'-0"



**WILDS/WEST
ELEVATIONS**

Phone: 802-861-7600

Burlington, Vermont

Disclaimer: This floor plan shows is representative and not drawn to scale. Square footage calculations are approximate and do not include garage and porch. These plans are subject to revision without notice.

WWW.SOUTHVILLAGE.COM

REV	
10/04/11	
10/16/11	
10/19/11	
10/21/11	
12/8/11	
03/24/12	
03/28/12	




SCALE: PER DRAWINGS

DATE: 10/13/11

8

73112

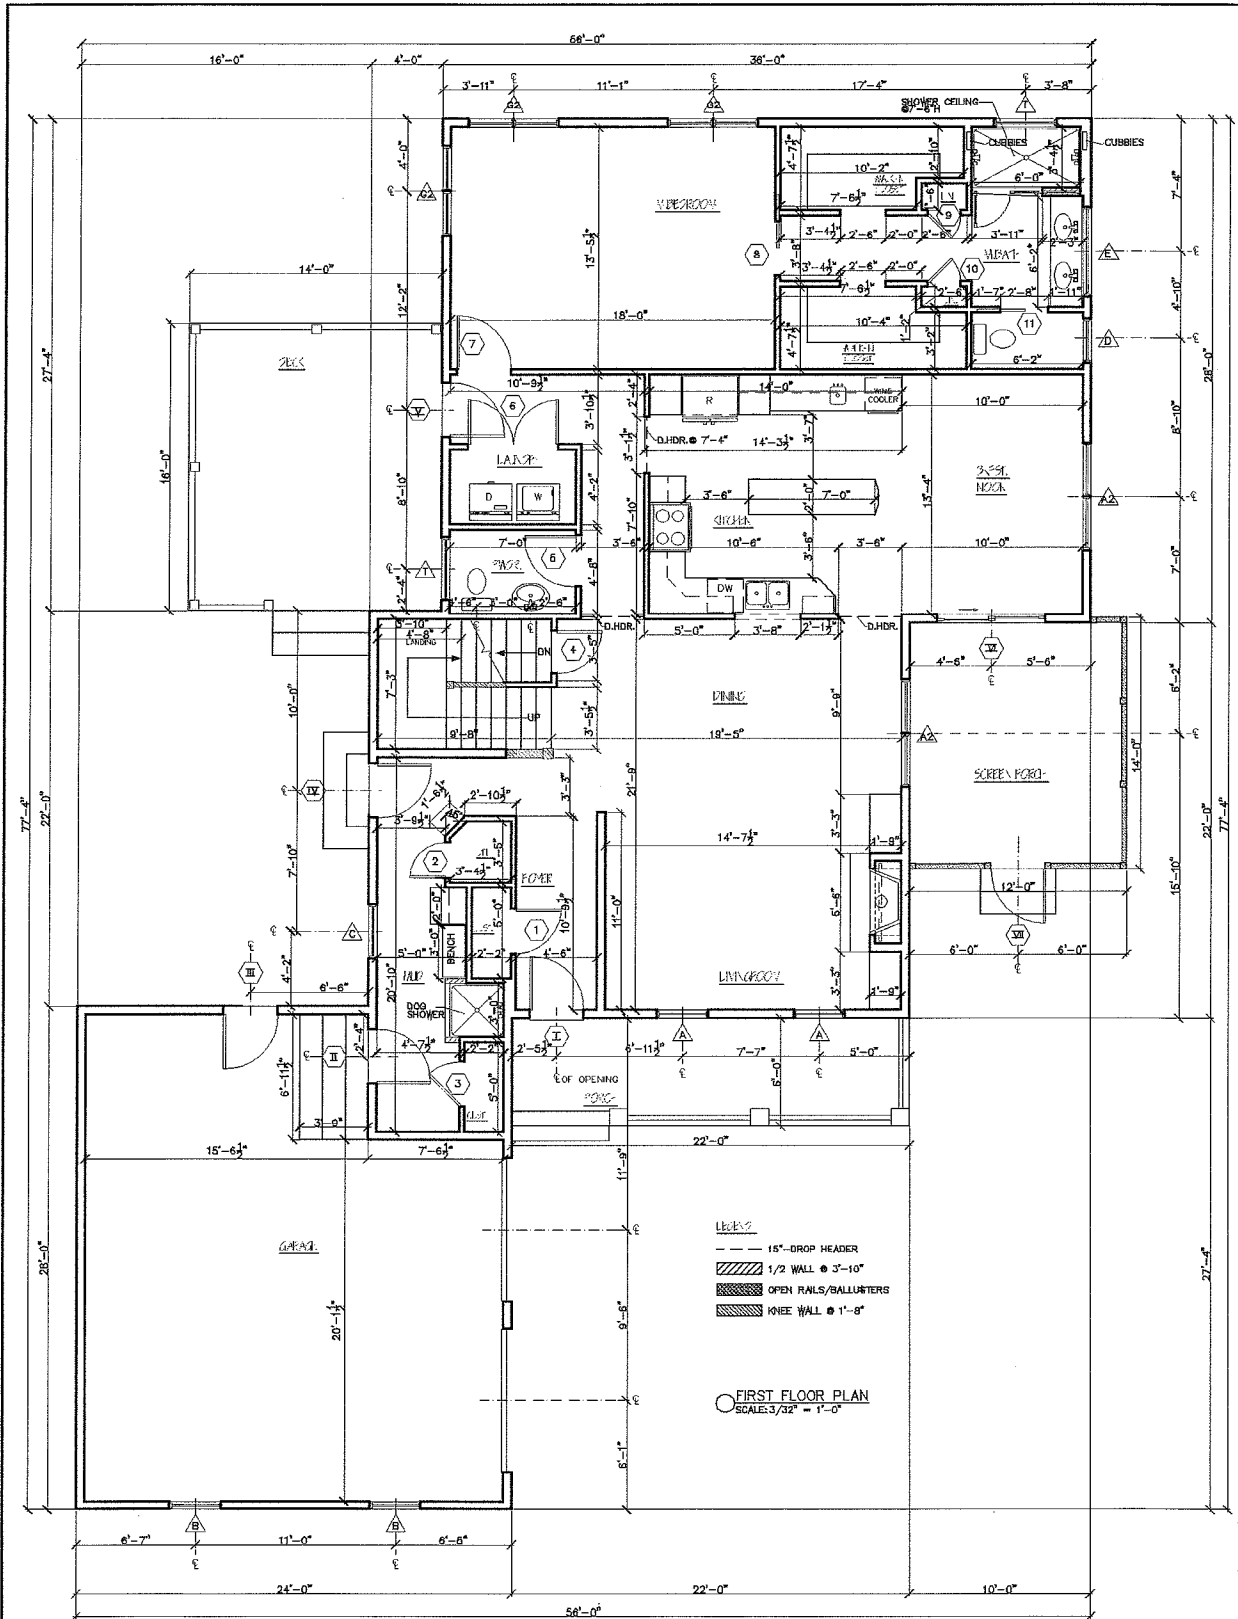

WILDS/WEST
FLOOR PLANS

Phone: 802-861-7600

Burlington, Vermont

Disclaimer: The floor plan shown is representative and not drawn to scale. Square footage calculations are approximate and do not include garages and porches. These plans are subject to revision without notice.


WWW.SOUTHVILLAGE.COM

REV.	DATE
10/19/11	
10/27/11	
11/10/11	
11/15/11	
12/25/11	
12/18/11	
03/24/12	
03/28/12	
04/25/12	



SCALE: PER DRAWINGS

DATE: 10/12/11

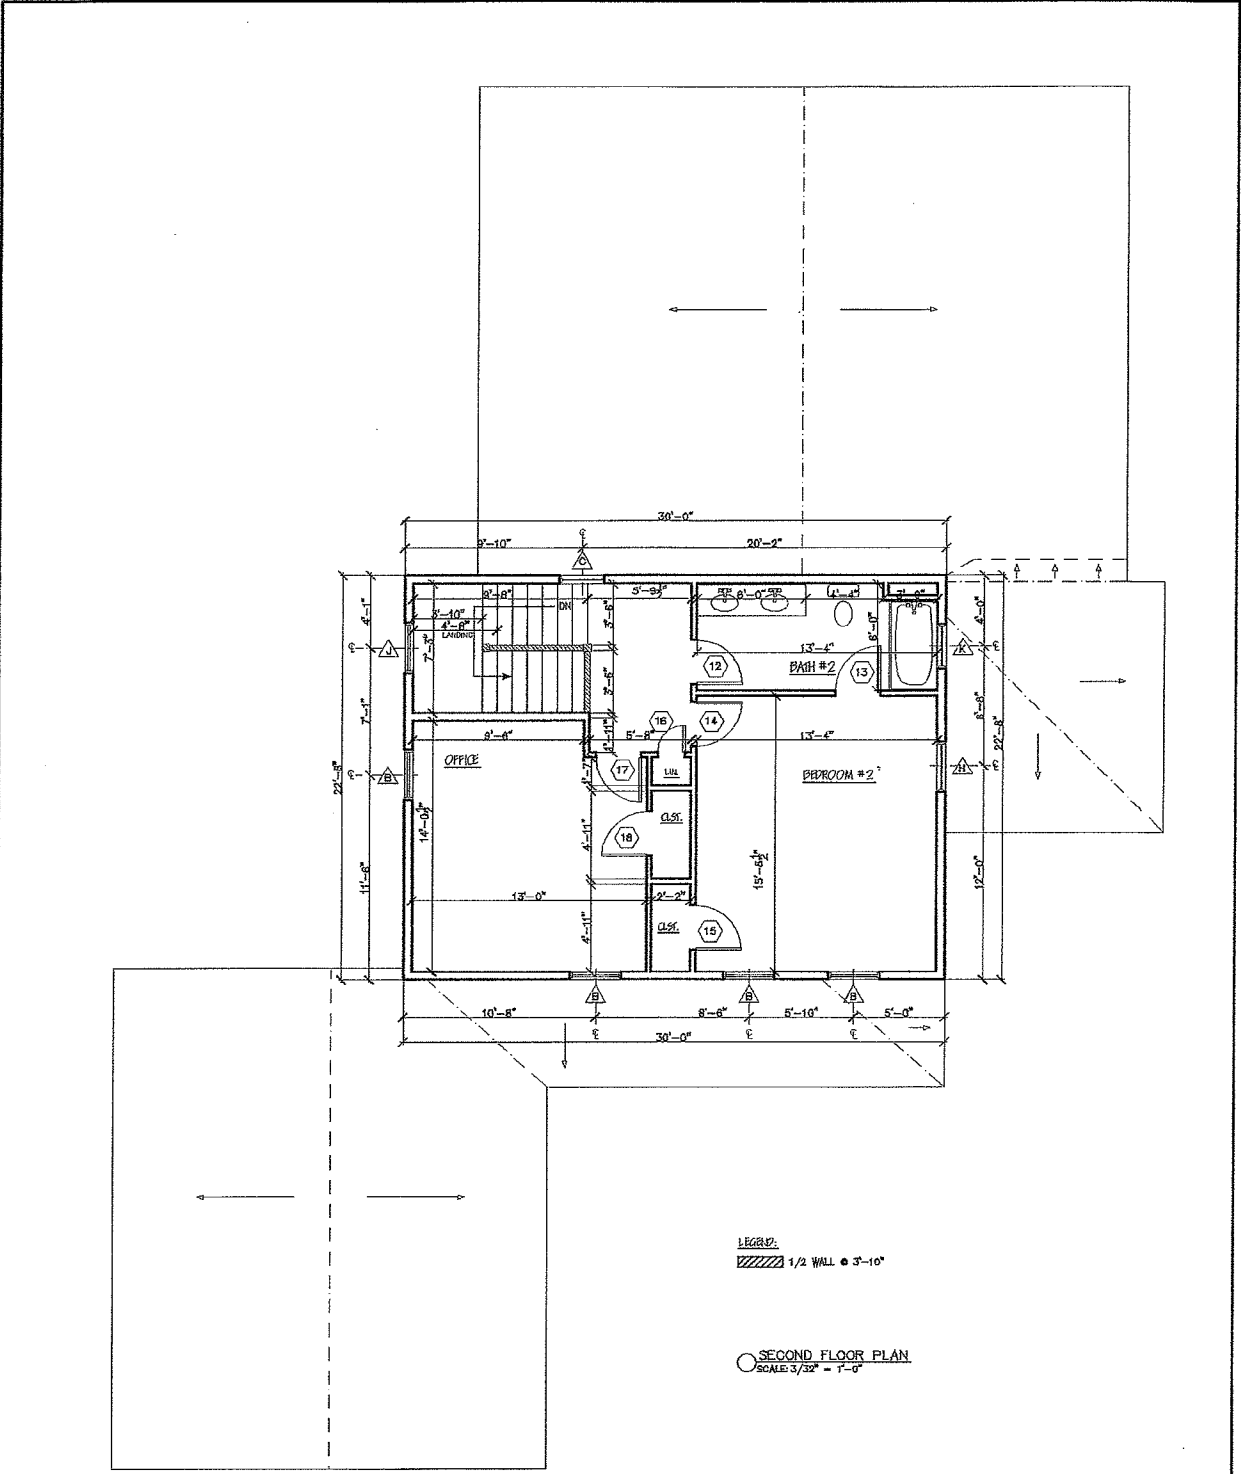

LEGEND:
 [Hatched Box] 1/2 WALL @ 3'-10"
 [Circle] SECOND FLOOR PLAN
 SCALE: 3/32" = 1'-0"



WILDS/WEST
 FLOOR PLANS

Phone: 802-861-7600 Burlington, Vermont WWW.SOUTHVILLAGE.COM


Disclaimer: This floor plan shown is representative and not drawn to scale. Square footage calculations are approximate and do not include garages and porches. These plans are subject to revision without notice.

REV	
10/16/11	
10/18/11	
10/19/11	
10/21/11	
11/16/11	
11/15/11	
12/9/11	

STERLING CONSTRUCTION, INC.

4849 WILLISTON RD., S. BURLINGTON VT 05403

SCALE: PER DRAWINGS DATE: 10/12/11

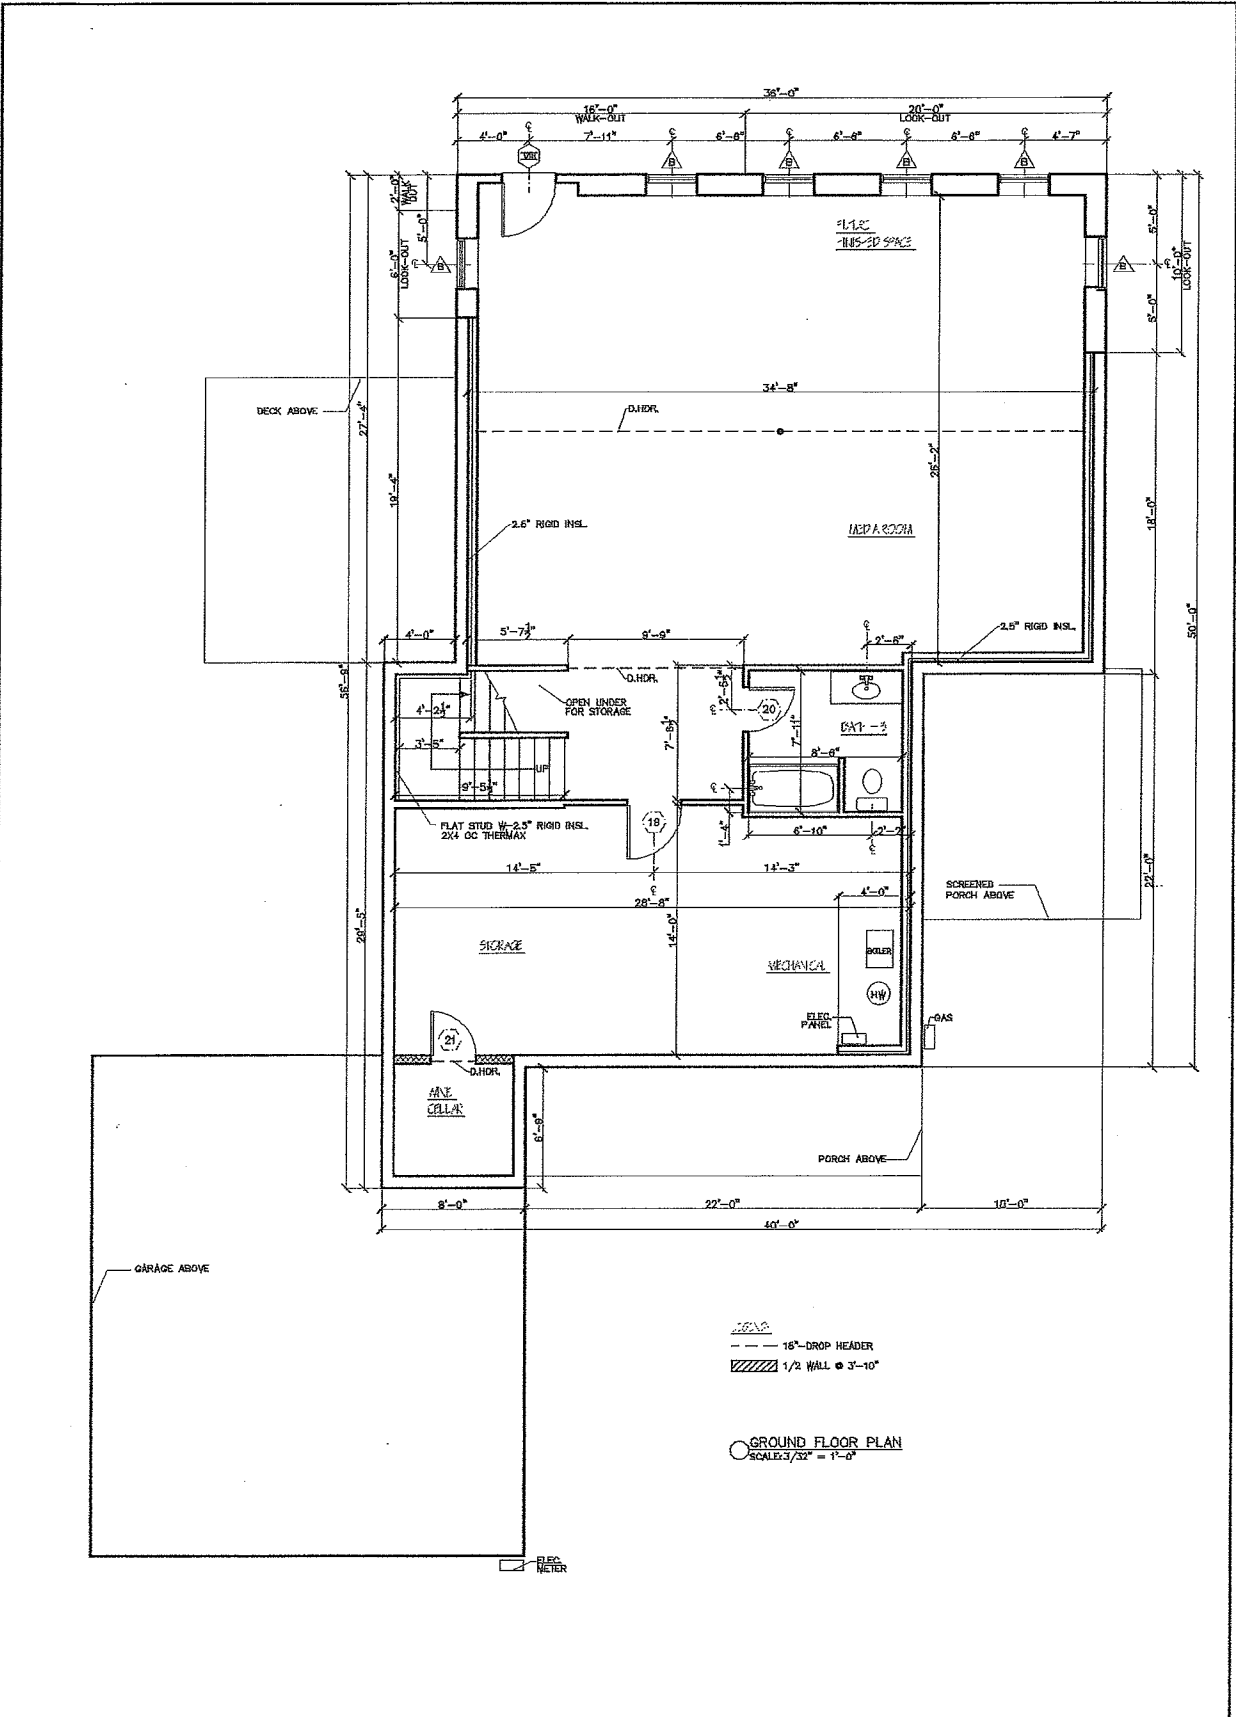

WILDS/WEST
FLOOR PLANS


Phone: 802-861-7600 Burlington, Vermont WWW.SOUTHVILLAGE.COM

Disclaimer: The floor plan shown is representative and not drawn to scale. Square footage calculations are approximate and do not include garages and porches. These plans are subject to revision without notice.

REV	DATE
10/21/11	
10/19/11	
11/10/11	
11/15/11	
12/2/11	
12/16/11	
12/19/11	

STERLING
CONSTRUCTION, INC.
489 MILLISTON RD, S. BURLINGTON VT 05403

SCALE: PER DRAWINGS DATE: 10/12/11

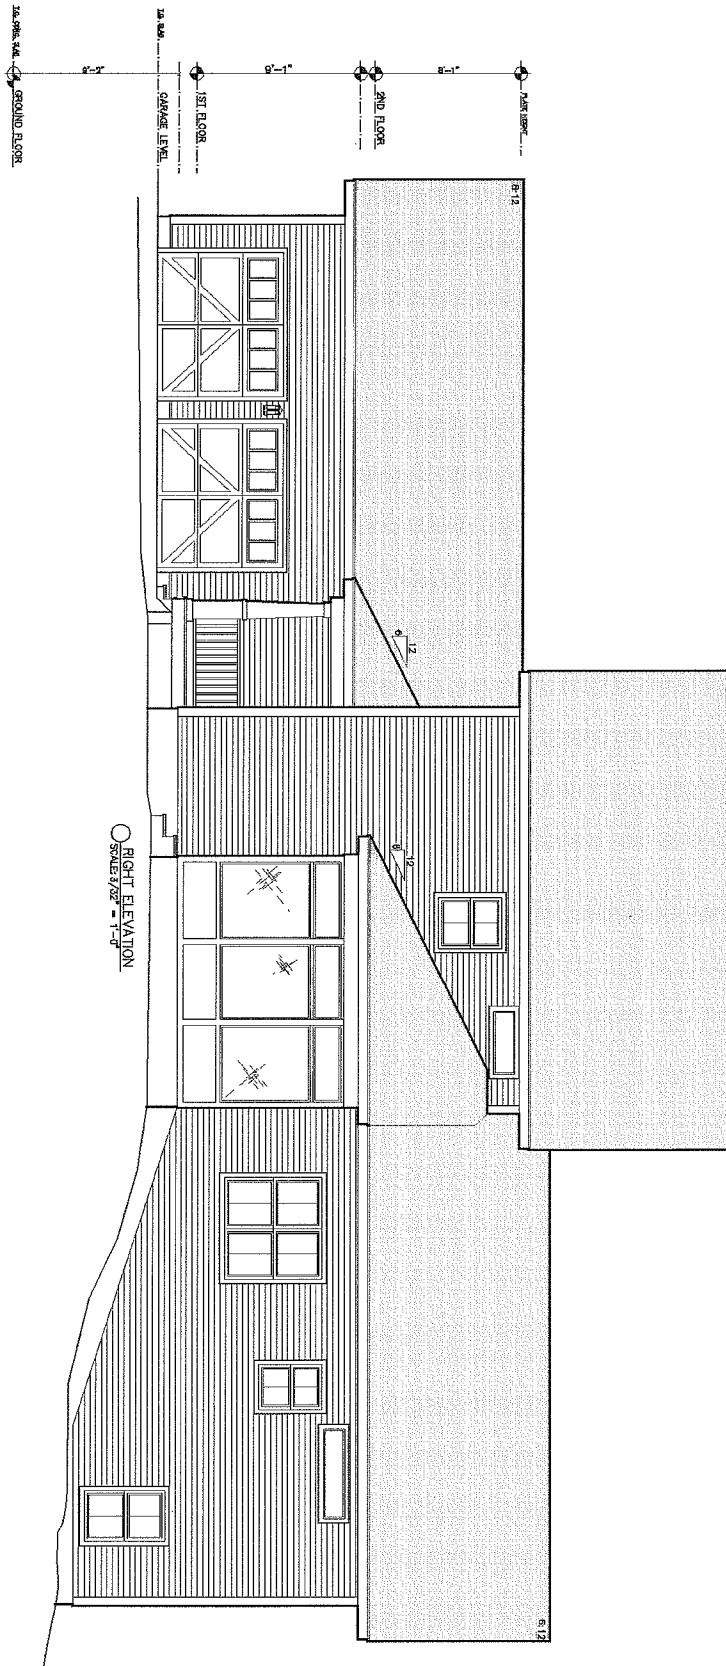

WILDS/WEST
ELEVATIONS

Phone: 802-861-7600

Burlington, Vermont

WWW.SOUTHVILLAGE.COM


Disclaimer: The floor plan shown is representative and not drawn to scale. Square footage calculations are approximate and do not include gangways and porches. These plans are subject to revision without notice.

REV
10/14/11
10/18/11
10/21/11
11/15/11
12/9/11
03/24/12
03/28/12
04/25/12



SCALE: PER DRAWINGS

DATE: 10/13/11

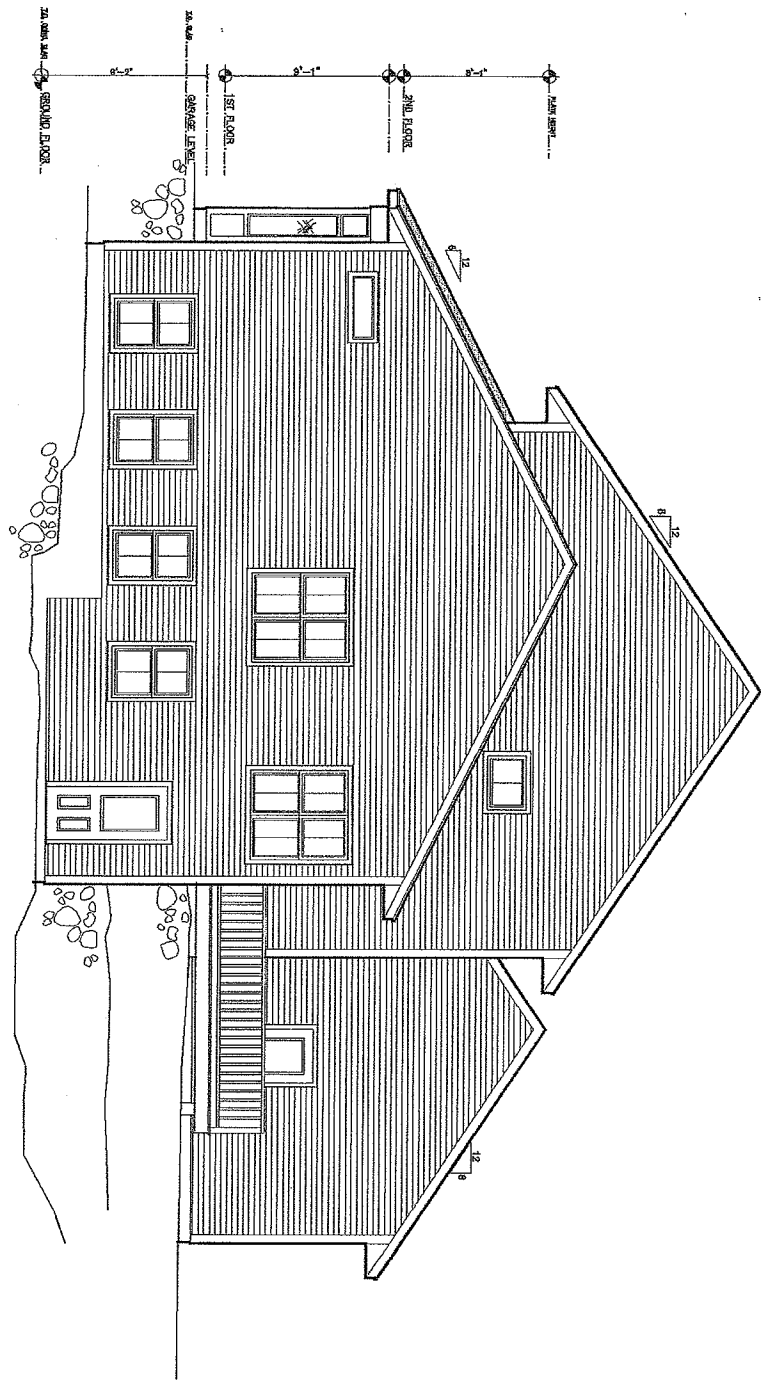

BACK ELEVATION
SCALE: 3/8" = 1'-0"



**WILDS/WEST
ELEVATIONS**

Phone: 802-861-7600

Burlington, Vermont

WWW.SOUTHVILLAGE.COM


Disclaimer: The floor plan shown is representative and not drawn to scale. Square footage calculations are approximate and do not include porches and patios. These plans are subject to revision without notice.

REV.	DATE
01/24/11	
02/18/11	
03/19/11	
04/21/11	
05/01/11	
05/24/12	



SCALE: PER DRAWINGS

DATE: 10/13/11

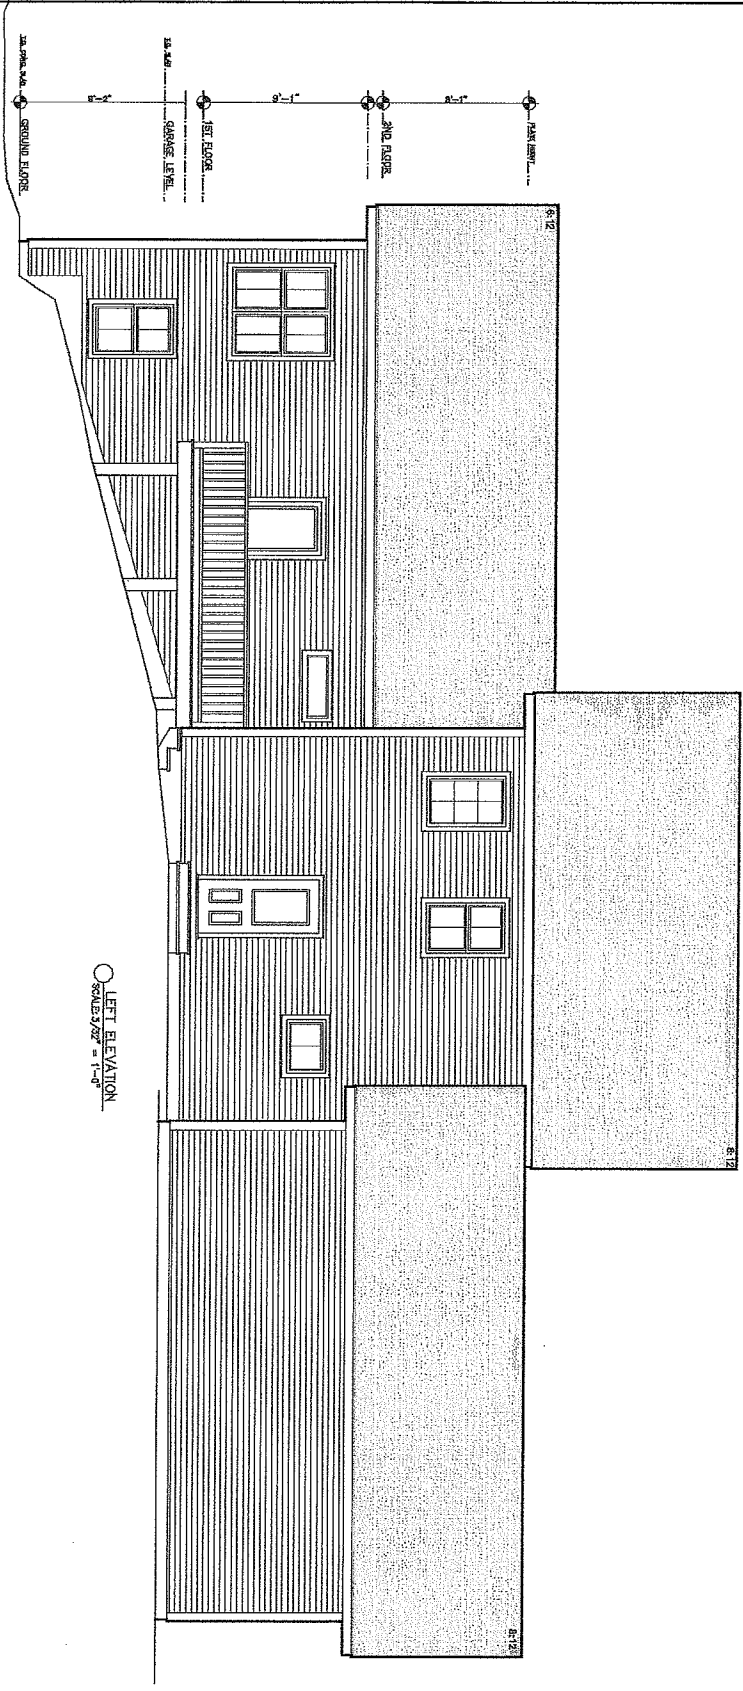

○ LEFT ELEVATION
SCALE: 3/32" = 1'-0"



**WILDS/WEST
ELEVATIONS**

Phone: 802-861-7600

Burlington, Vermont

WWW.SOUTHVILLAGE.COM


Disclaimer: The floor plan shown is representative and not drawn to scale. Square footage calculations are approximate and do not include garages and porches. These plans are subject to revision without notice.

REV.	DATE
01	02/14/11
02	02/18/11
03	10/19/11
04	10/21/11
05	11/25/11
06	12/09/11
07	03/24/12
08	03/28/12





4049 WILLISTON RD. S. BURLINGTON VT 05403

SCALE: PER DRAWINGS DATE: 10/13/11 8

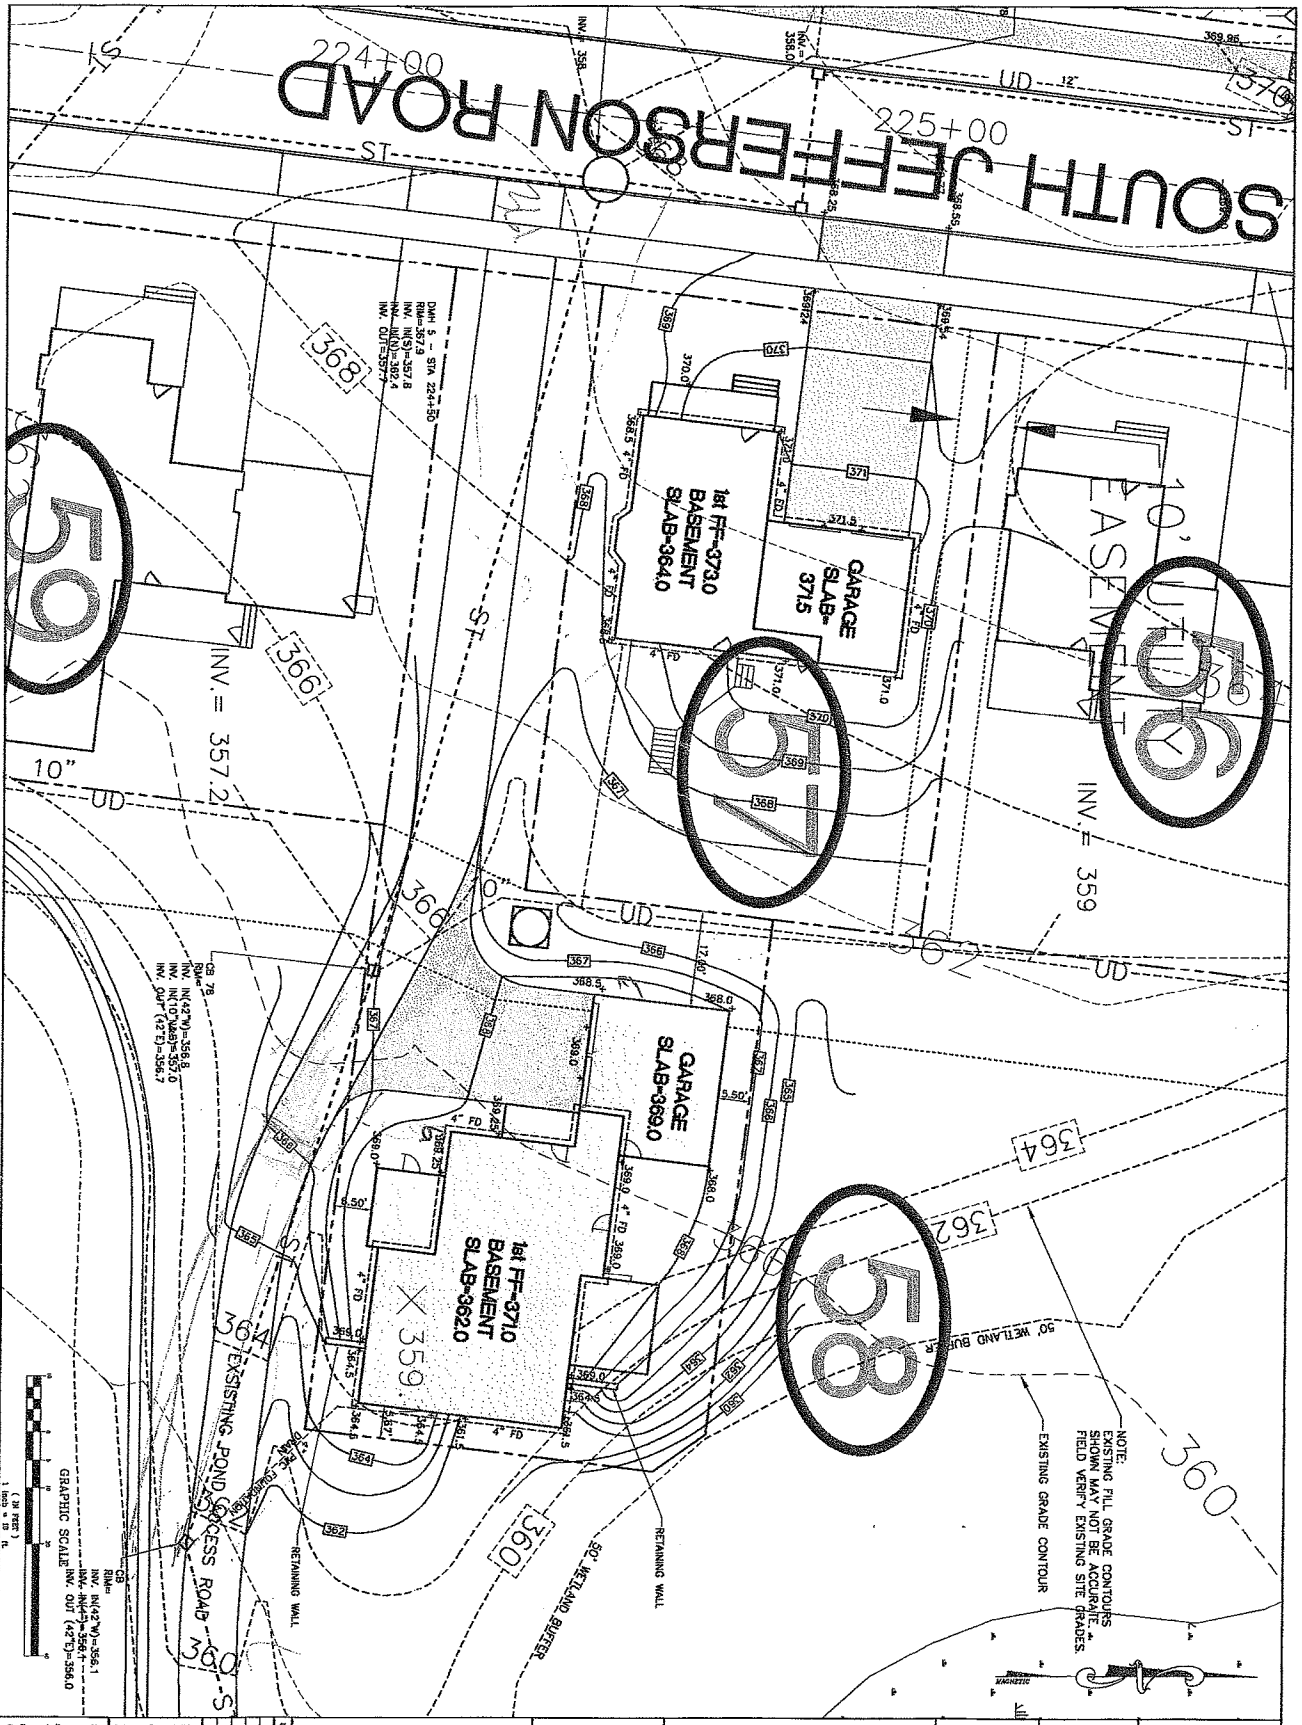

NOTE:
EXISTING FILL GRADE CONTOURS
SHOWN MAY NOT BE ACCURATE. A
FIELD VERIFY EXISTING SITE GRADES
EXISTING GRADE CONTOUR

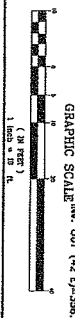

<p>PLANS PREPARED BY:  CIVIL ENGINEERING ASSOCIATES, INC. 1000 WASHINGTON AVENUE, SUITE 200 BURLINGTON, VT 05401 PHONE: (802) 249-2271 FAX: (802) 249-2272</p>		<p>APPLICANT: SOUTH VILLAGE COMMUNITIES, LLC.</p>
<p>PROJECT CONSULTANTS: CIVIL ENGINEER CIVIL ENGINEERING ASSOCIATES 5 BURLINGTON, VT</p>	<p>PRODUCT TITLE: SHEAR STREET AND ALLEN ROAD SOUTH BURLINGTON, VT</p>	<p>DATE: NOV. 2011</p>
<p>LEGEND: -C- C&P -W- WATER SHUT-OFF -H- HOBORANT -V- VALVE -G- GATE VALVE -O- OASIS -S- SANDY SENSER -ST- STORM DRAINAGE -UD- UNDERDRAIN -E- ELECTRICAL</p>	<p>DATE: NOV. 2011</p>	<p>PROJECT NUMBER: C211</p>