

○ FRONT ELEVATION  
SCALE: 3/16" = 1'-0"

SV60  
1/8" = 1'0  
12/10/12



SONCRANT-SV60  
ELEVATIONS

Phone: 802-861-7600

Burlington, Vermont

Disclaimer: The floor plan shown is representative and not drawn to scale. Square footage calculations are approximate and do not include garages and porches. These plans are subject to revision without notice.


WWW.SOUTHVILLAGE.COM

|      |          |
|------|----------|
| REV. |          |
|      | 11/29/12 |
|      | 11/22/12 |
|      | 12/06/12 |
|      | 12/10/12 |



SCALE: PER DRAWINGS

DATE: 11/2/12

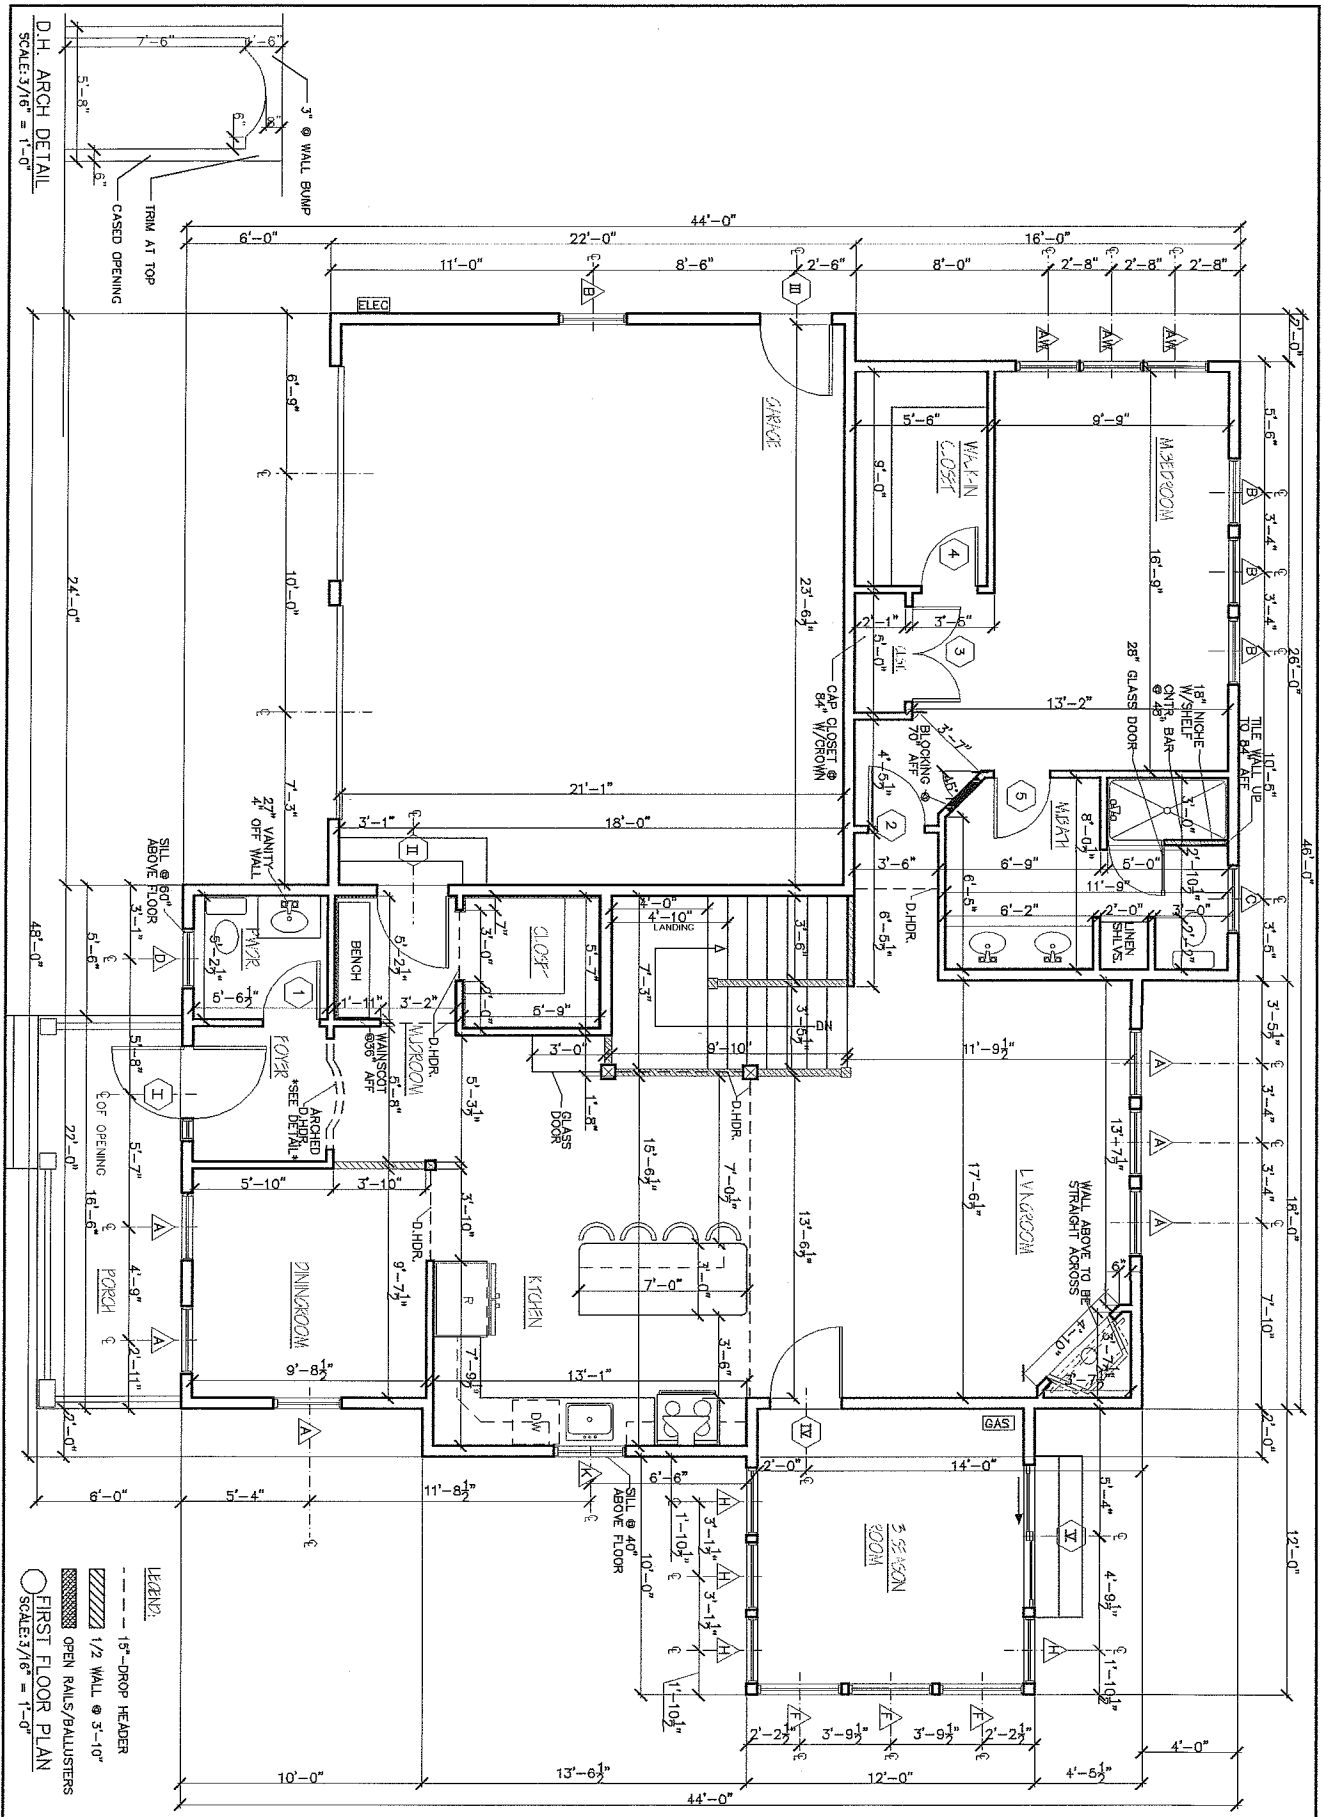

D.H. ARCH DETAIL  
SCALE: 3/16" = 1'-0"

LEGEND:  
 --- 15'-DROP HEADER  
 1/2 WALL @ 3'-10"  
 OPEN RAILS/BALUSTERS  
 FIRST FLOOR PLAN  
 SCALE: 3/16" = 1'-0"



**SONCRANT-SV60**  
 FLOORPLANS


Phone: 802-861-7600      Burlington, Vermont      WWW.SOUTHVILLAGE.COM

Disclaimer: The floor plan shown is representative and not drawn to scale. Square footings calculations are approximate and do not include garages and porches. These plans are subject to revision without notice.

| REV.     | DATE |
|----------|------|
| 11/19/12 |      |
| 11/27/12 |      |
| 12/06/12 |      |
| 12/08/12 |      |
| 12/10/12 |      |

**STERLING**  
 CONSTRUCTION, INC.  
 4049 VILLISTON RD. S. BURLINGTON VT 05403

SCALE: PER DRAWINGS      DATE: 11/2/12

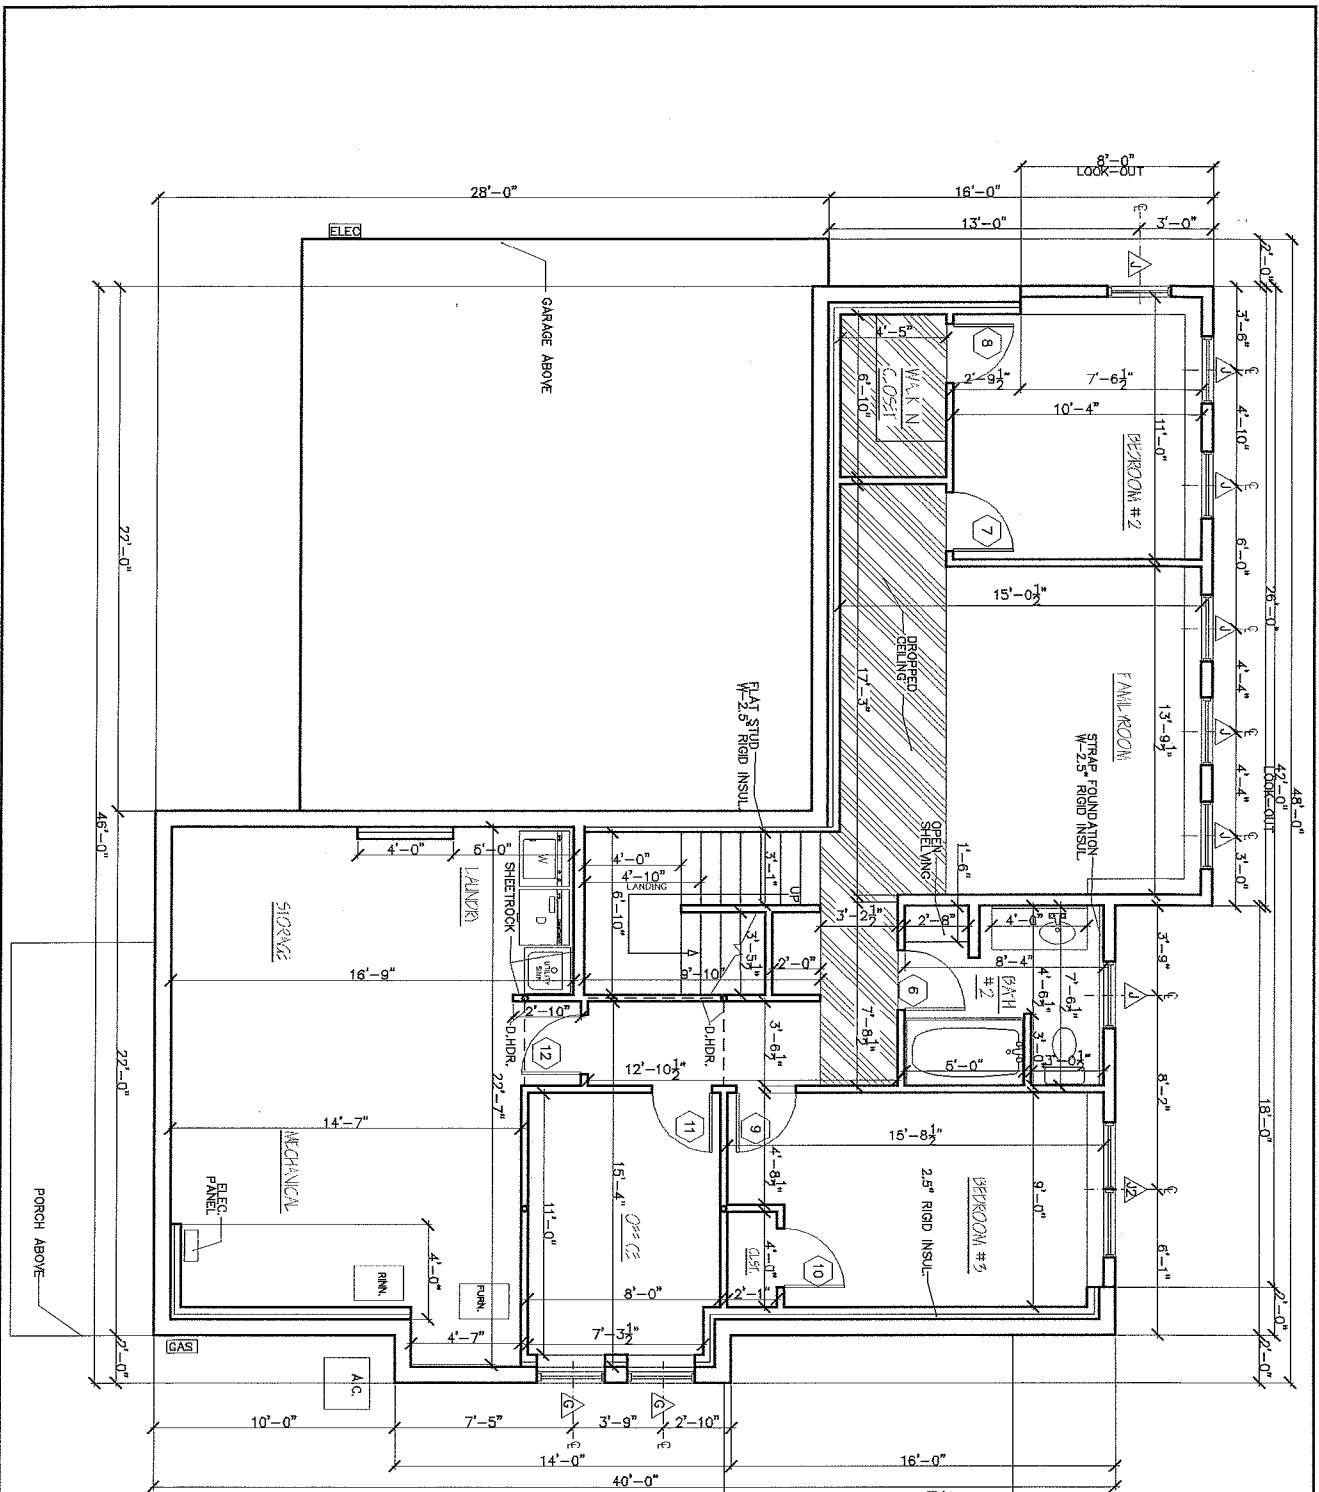

--- 15" DROP HEADER  
 ○ GROUND FLOOR PLAN  
 SCALE 3/32" = 1'-0"



**SONCRANT-SV60**  
 FLOORPLANS

Phone: 802-861-7600

Burlington, Vermont

WWW.SOUTHVILLAGE.COM

Disclaimer: The floor plan shown is representative and not drawn to scale. Square footage calculations are approximate and do not include garages and porches. These plans are subject to revision without notice.


|          |  |
|----------|--|
| REV.     |  |
| 11/19/12 |  |
| 11/27/12 |  |
| 12/08/12 |  |



4049 VALLISTON RD., S. BURLINGTON VT 05403

SCALE: PER DRAWINGS

DATE: 11/2/12

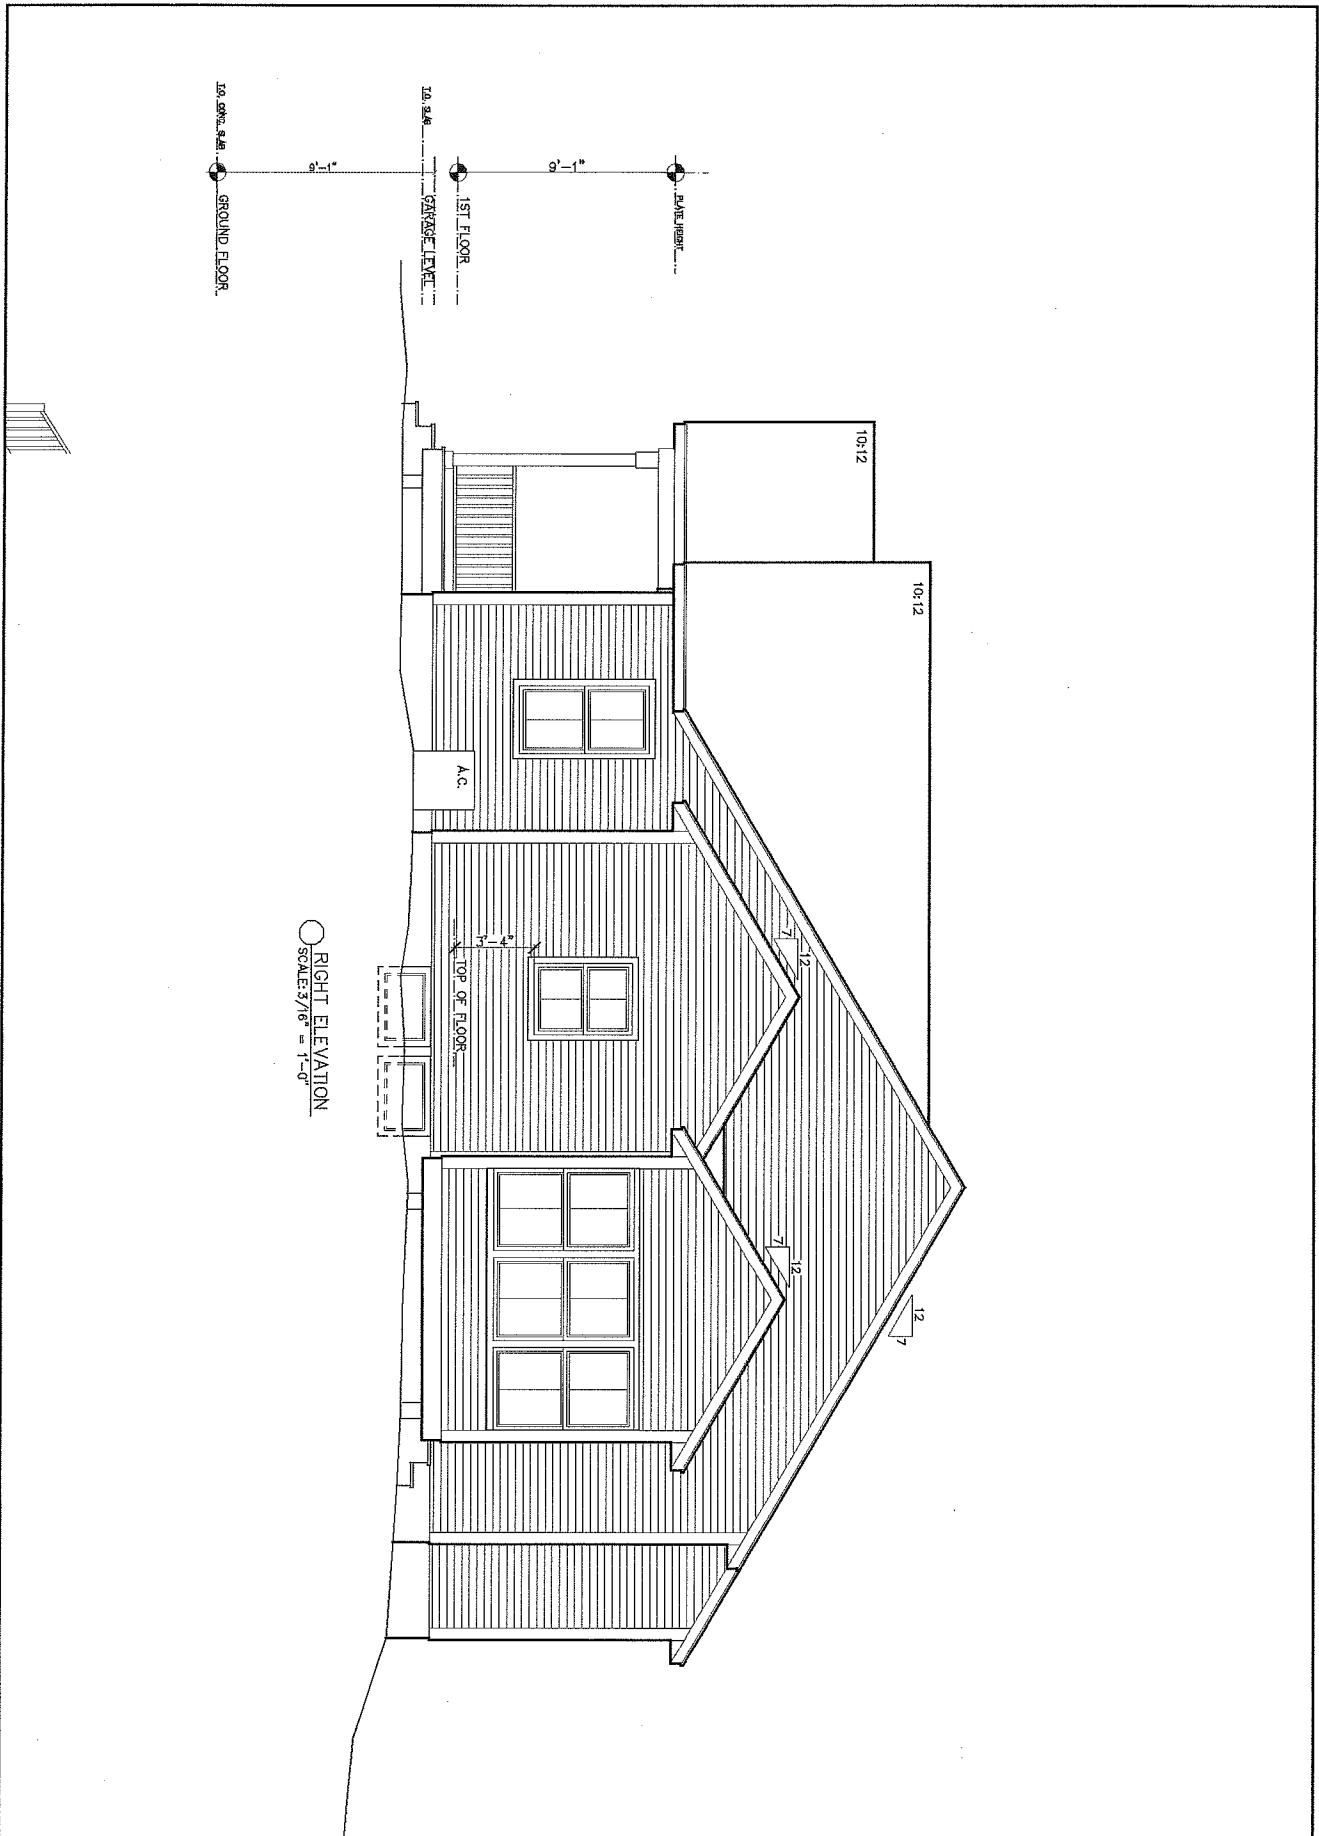

**SONCRANT-SV60**  
ELEVATIONS

Phone: 802-861-7600

Burlington, Vermont

Disclaimer: The floor plan shown is representative and not drawn to scale. Square footage calculations are approximate and do not include garages and porches. These plans are subject to revision without notice.

WWW.SOUTHVILLAGE.COM


REV.  
11/12/12  
11/27/12




SCALE: PER DRAWINGS

DATE: 11/2/12



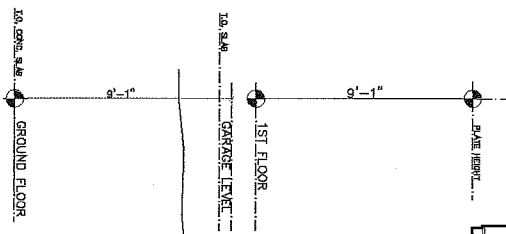

REAR ELEVATION  
 SCALE: 3/8" = 1'-0"

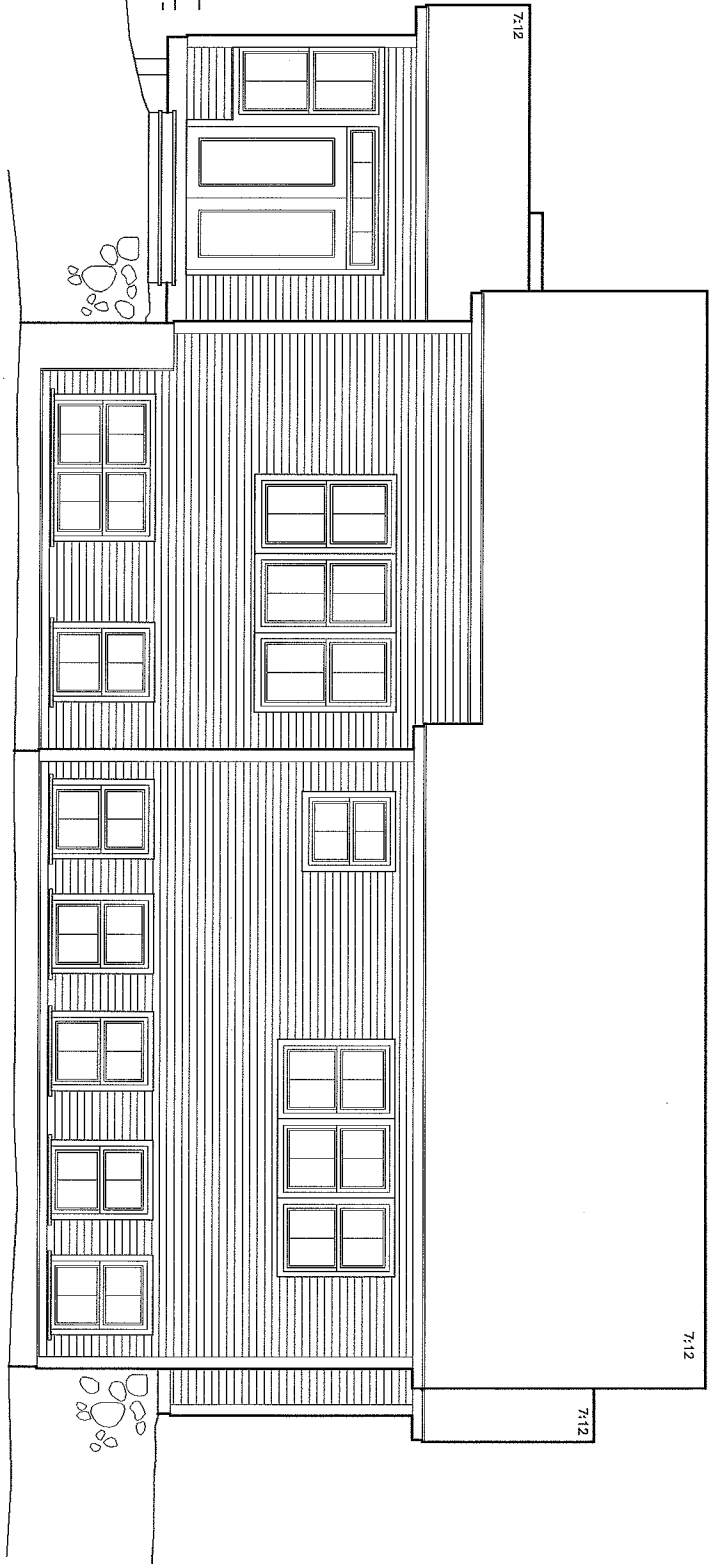


**SONCRANT-SV60**  
 ELEVATIONS

Phone: 802-861-7600      Burlington, Vermont      WWW.SOUTHVILLAGE.COM

Disclaimer: The floor plan shown is representative and not drawn to scale. Square footage calculations are approximate and do not include garages and porches. These plans are subject to revision without notice.

| REV.     | DATE |
|----------|------|
| 11/19/12 |      |
| 12/05/12 |      |
|          |      |
|          |      |



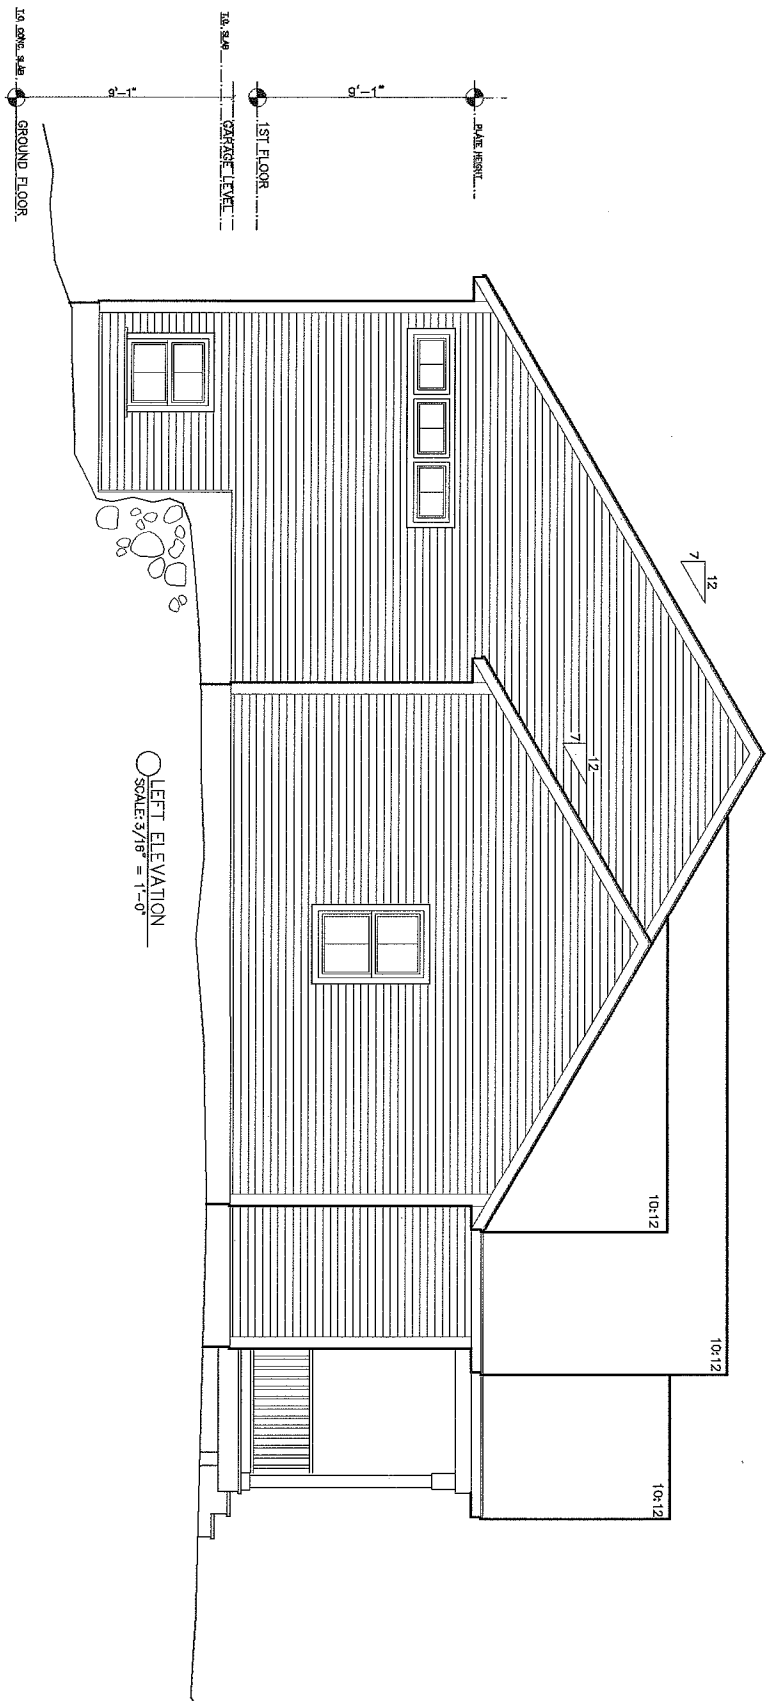

○ LEFT ELEVATION  
SCALE: 3/16" = 1'-0"



**SONCRANT-SV60**  
ELEVATIONS

Phone: 802-861-7600      Burlington, Vermont


Disclaimer: The floor plan shown is representative and not drawn to scale. Square footage estimations are approximate and do not include garages and porches. These plans are subject to revision without notice.

[WWW.SOUTHVILLAGE.COM](http://WWW.SOUTHVILLAGE.COM)

|          |  |
|----------|--|
| REV.     |  |
| 13/19/12 |  |
| 11/27/12 |  |
|          |  |
|          |  |



SCALE: PER DRAWINGS      DATE: 11/2/12

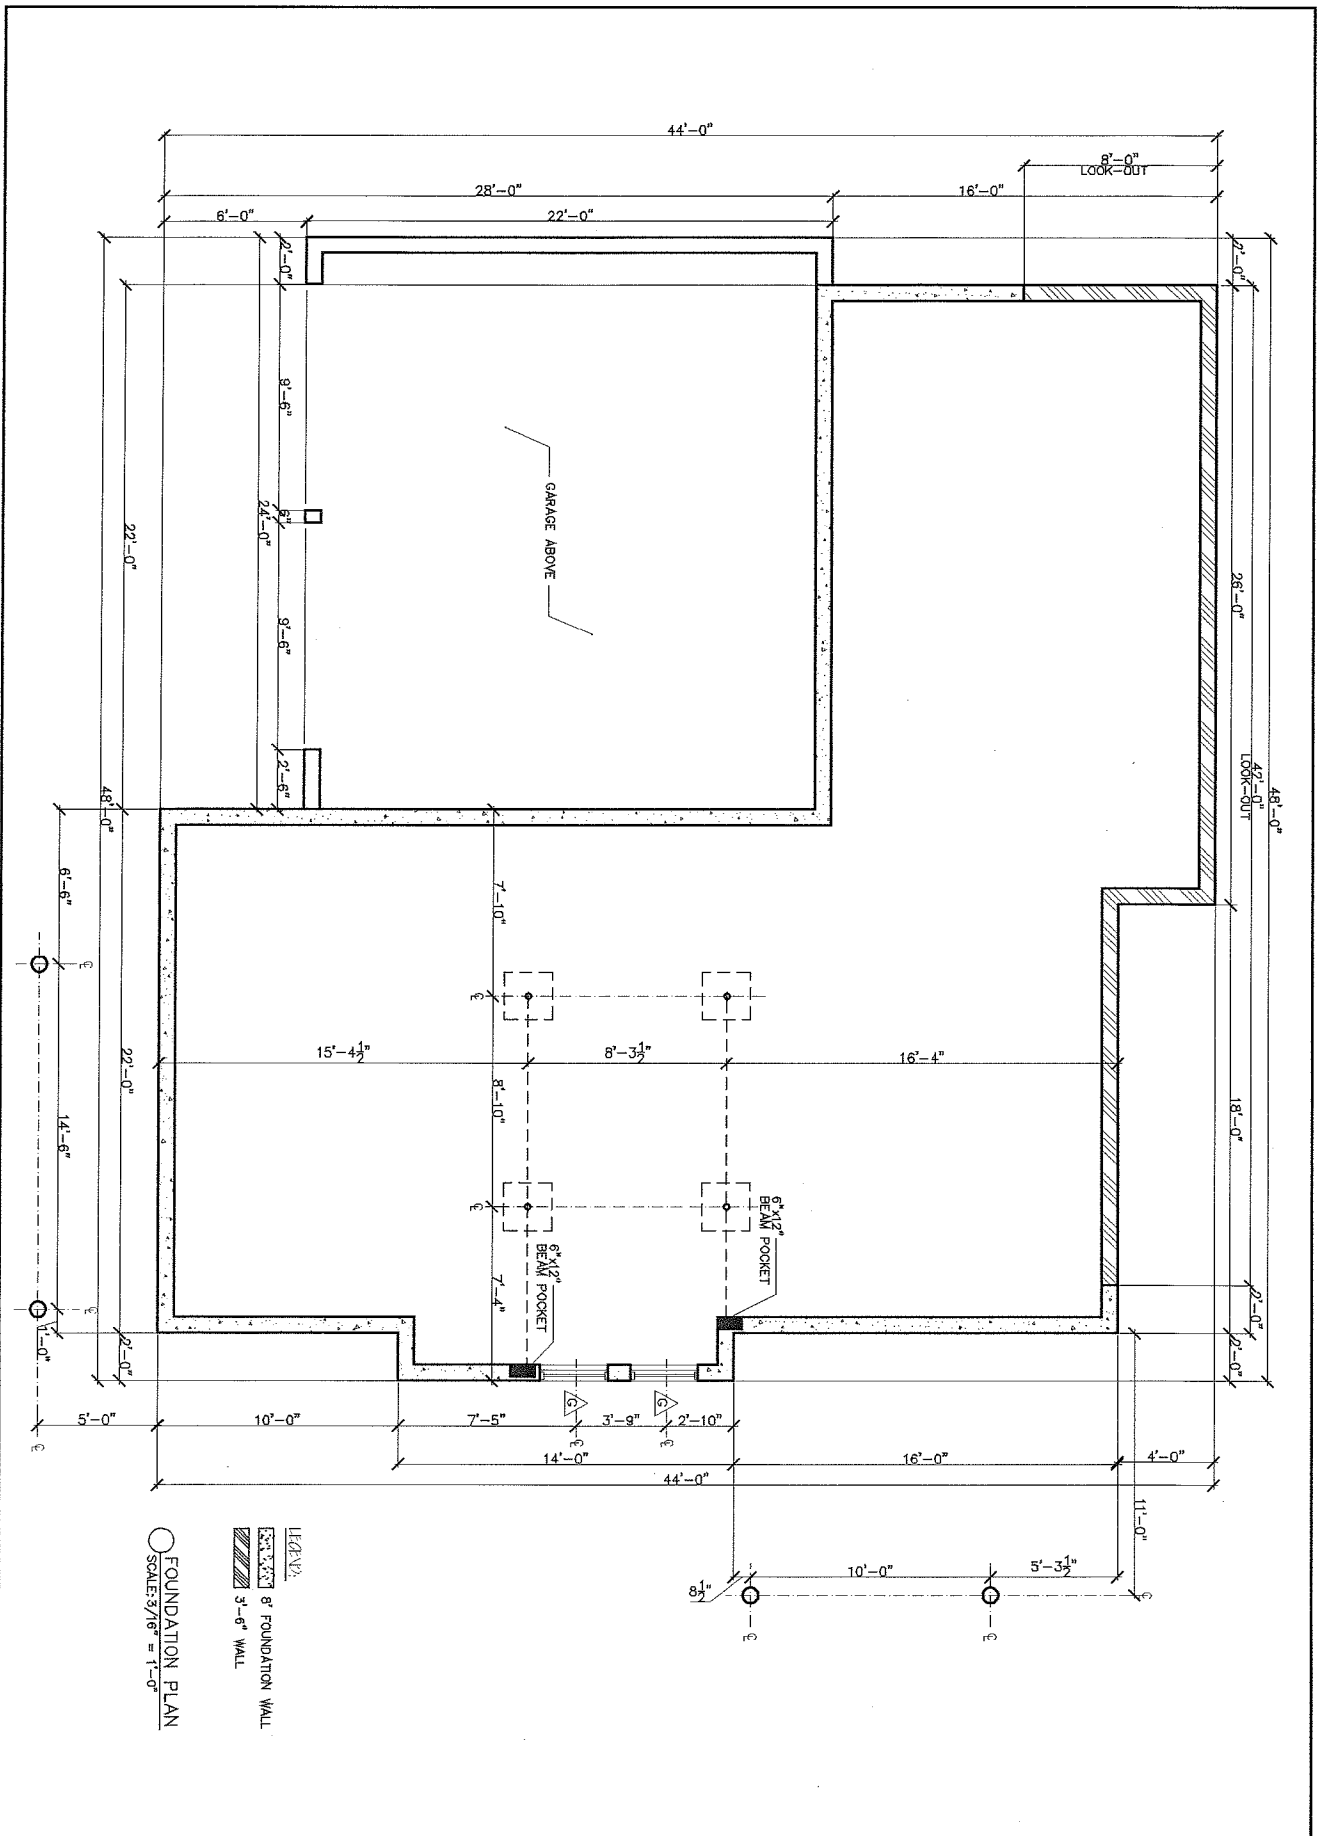

FOUNDATION PLAN  
 SCALE: 3/16" = 1'-0"  
 6" FOUNDATION WALL  
 3'-6" WALL



|                                    |                     |  |                              |
|------------------------------------|---------------------|--|------------------------------|
| <b>SONCRANT-SV60</b><br>FLOORPLANS |                     | Disclaimer: The floor plan shows is representative and not drawn to scale. Square footage calculations are approximate and do not include garages and porches. These plans are subject to revision without notice. | REV.<br>12/08/12<br>12/10/12 |
| Phone: 802-861-7600                | Burlington, Vermont |  |                              |

**STERLING**  
 CONSTRUCTION, INC.  
 405 WILLISTEN RD. S. BURLINGTON VT 05403

SCALE: PER DRAWINGS      DATE: 11/2/12