

FRONT ELEVATION
SCALE: 3/16" = 1'-0"

1/8=1



WALNUT
SZALKUCKI SV-61
ELEVATIONS

Phone: 802-861-7600

Burlington, Vermont

Disclaimer: The floor plan shown is representative and not drawn to scale. Square footage calculations are approximate and do not include garages and porches. These plans are subject to revision without notice.


WWW.SOUTHVILLAGE.COM

REV
09/26/12
9/26/12



SCALE: PER DRAWINGS

DATE: 09/05/12

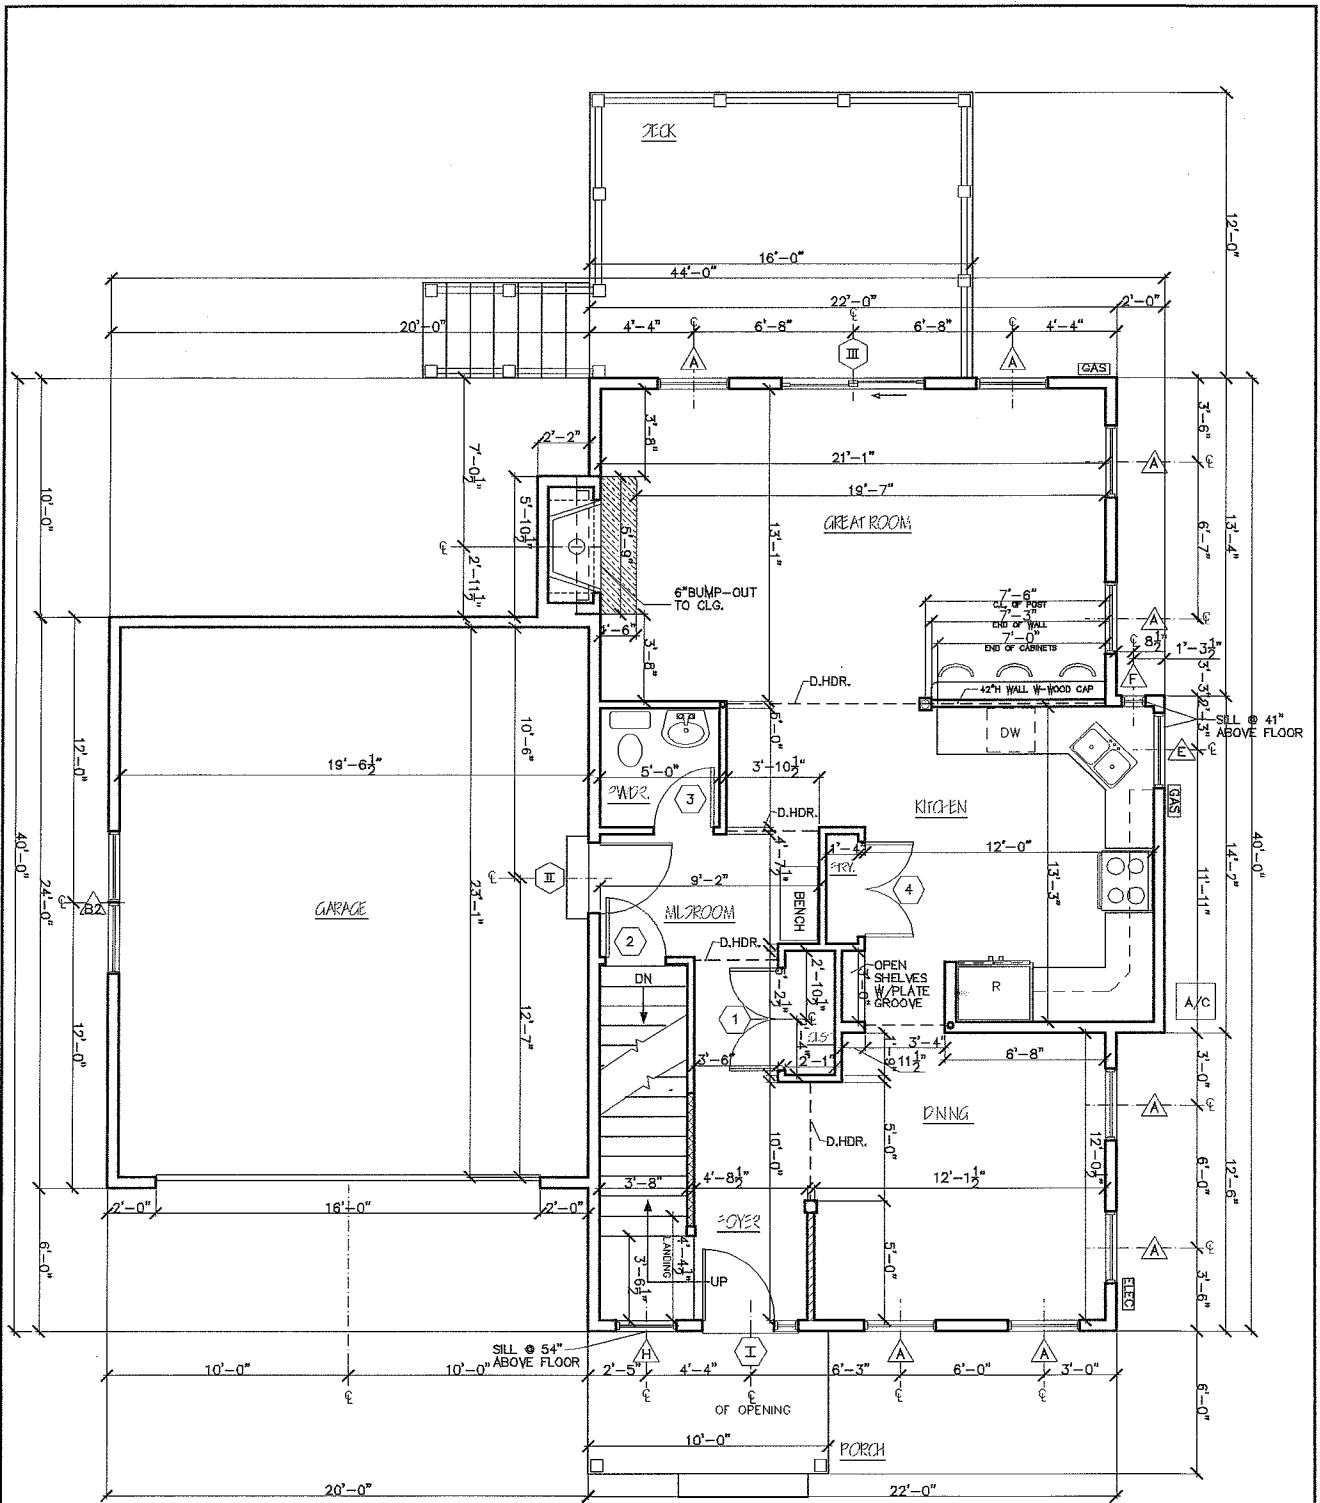

- LEGEND**
- 15" - DROP HEADER
 - ▨ RAILING & BALLISTERS
 - ▨ 1/2 WALL @ 3'-10"
 - POST

○ FIRST FLOOR
SCALE: 3/16" = 1'-0"



**WALNUT
SZALKUCKI SV-61
FLOORPLANS**

Phone: 802-861-7600

Burlington, Vermont

Disclaimer: The floor plan shown is representative and not drawn to scale. Square footage calculations are approximate and do not include gauges and porches. These plans are subject to revision without notice.

WWW.SOUTHVILLAGE.COM

REV.
09/18/12
09/28/12




4049 VALLISTON RD. S. BURLINGTON VT 05403

SCALE: PER DRAWINGS

DATE: 09/05/12

2/8

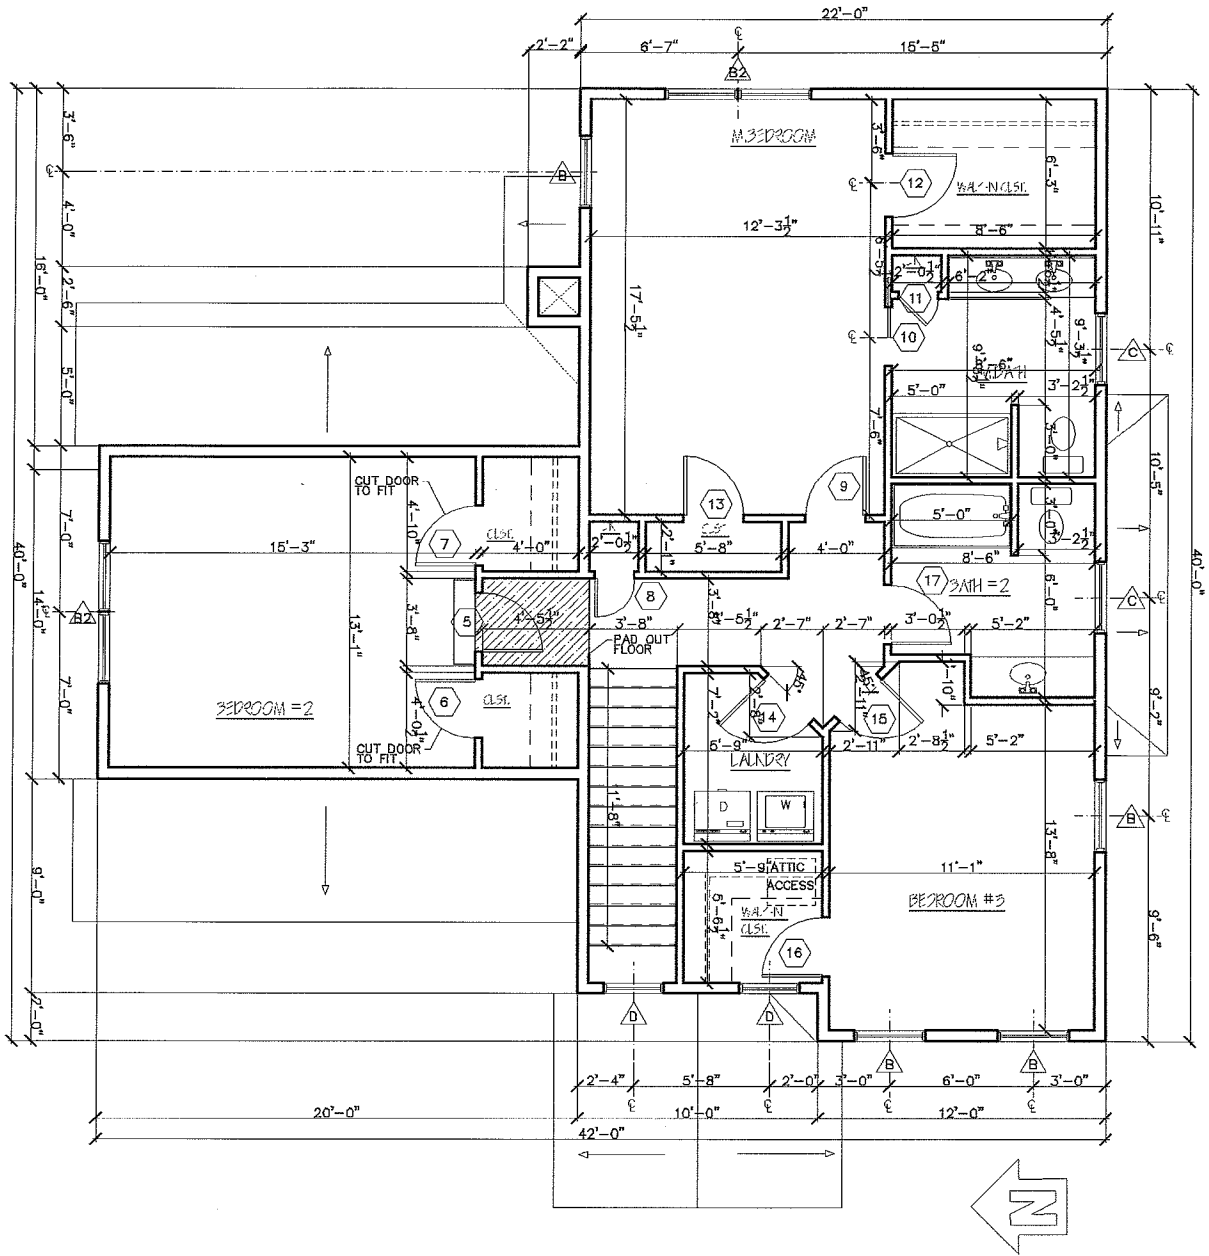

○ SECOND FLOOR
SCALE: 3/16" = 1'-0"



WALNUT
SZALKUCKI SV-61
FLOORPLANS

Phone: 802-861-7600

Burlington, Vermont

Disclaimer: The floor plan shown is representative and not drawn to scale. Square footage calculations are approximate and do not include garages and porches. These plans are subject to revision without notice.

WWW.SOUTHVILLAGE.COM

REV
09/18/12





4049 VILLISTON RD. S. BURLINGTON VT 05403

SCALE: PER DRAWINGS

DATE: 09/05/12

3/8

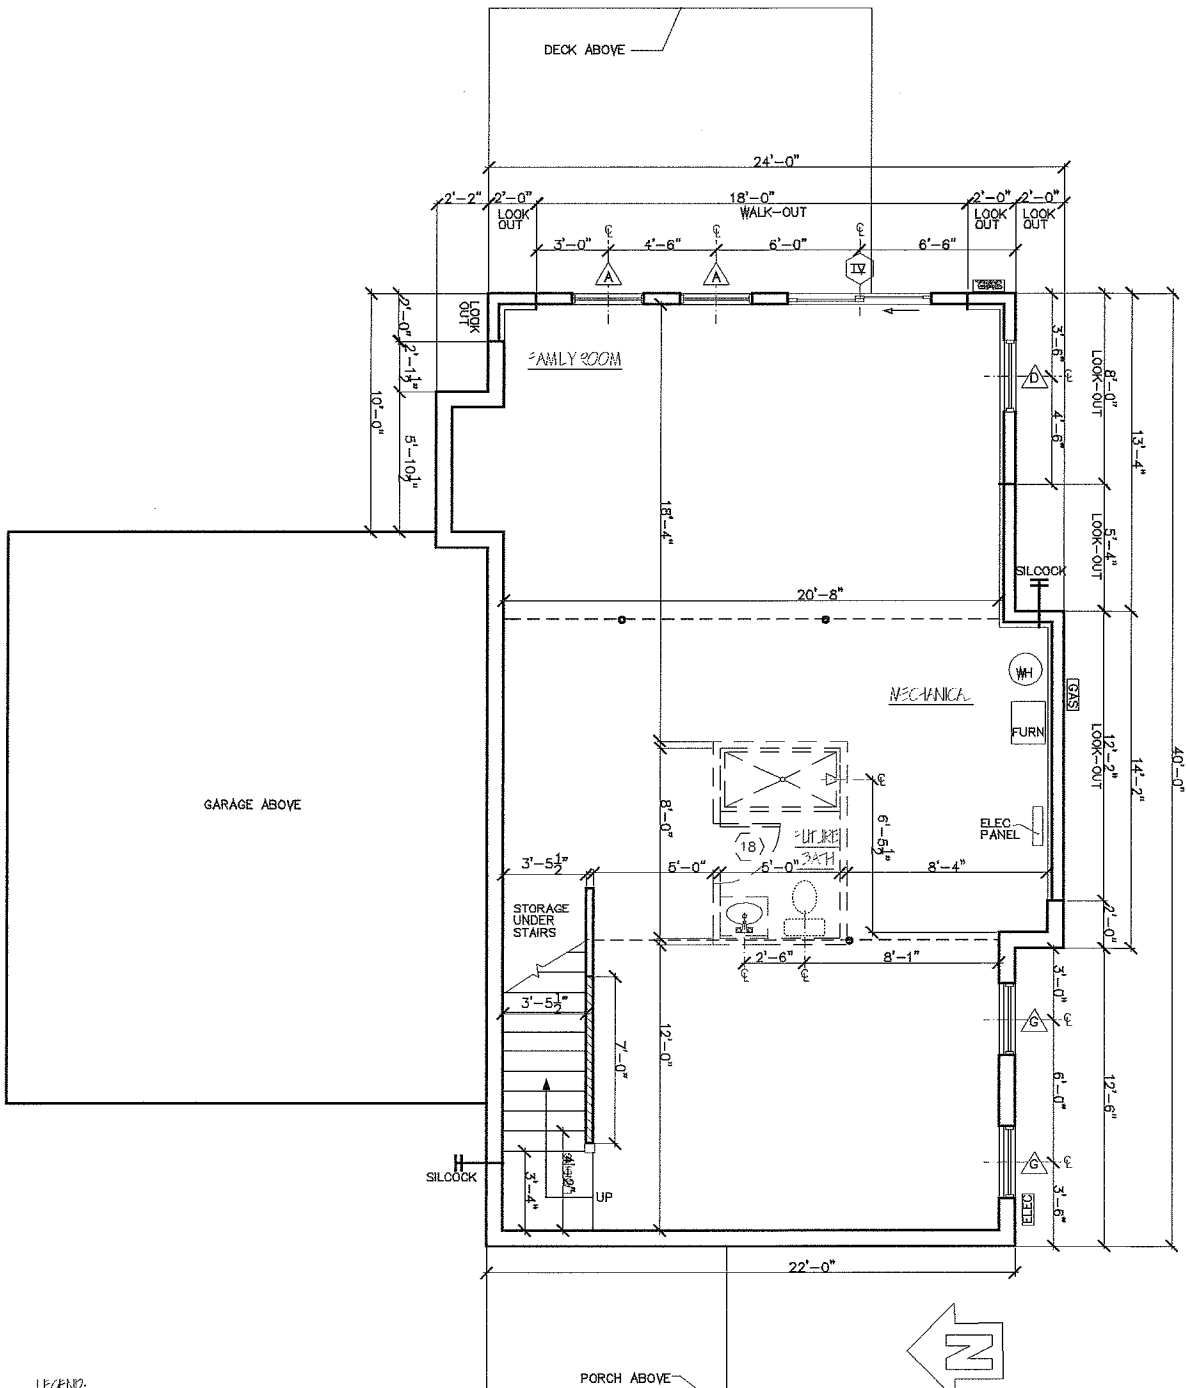

LEGEND:
 1/2 WALL @ 3'-6"

GROUND FLOOR
 SCALE: 3/16" = 1'-0"



WALNUT
 SZALKUCKI SV-61
 FLOORPLANS

Phone: 802-861-7600

Burlington, Vermont


Disclaimer: The floor plan shown is representative and not drawn to scale. Square footage calculations are approximate and do not include garages and porches. These plans are subject to revision without notice.

WWW.SOUTHVILLAGE.COM

REV	
02/18/12	
02/28/12	



SCALE: PER DRAWINGS DATE: 02/05/12

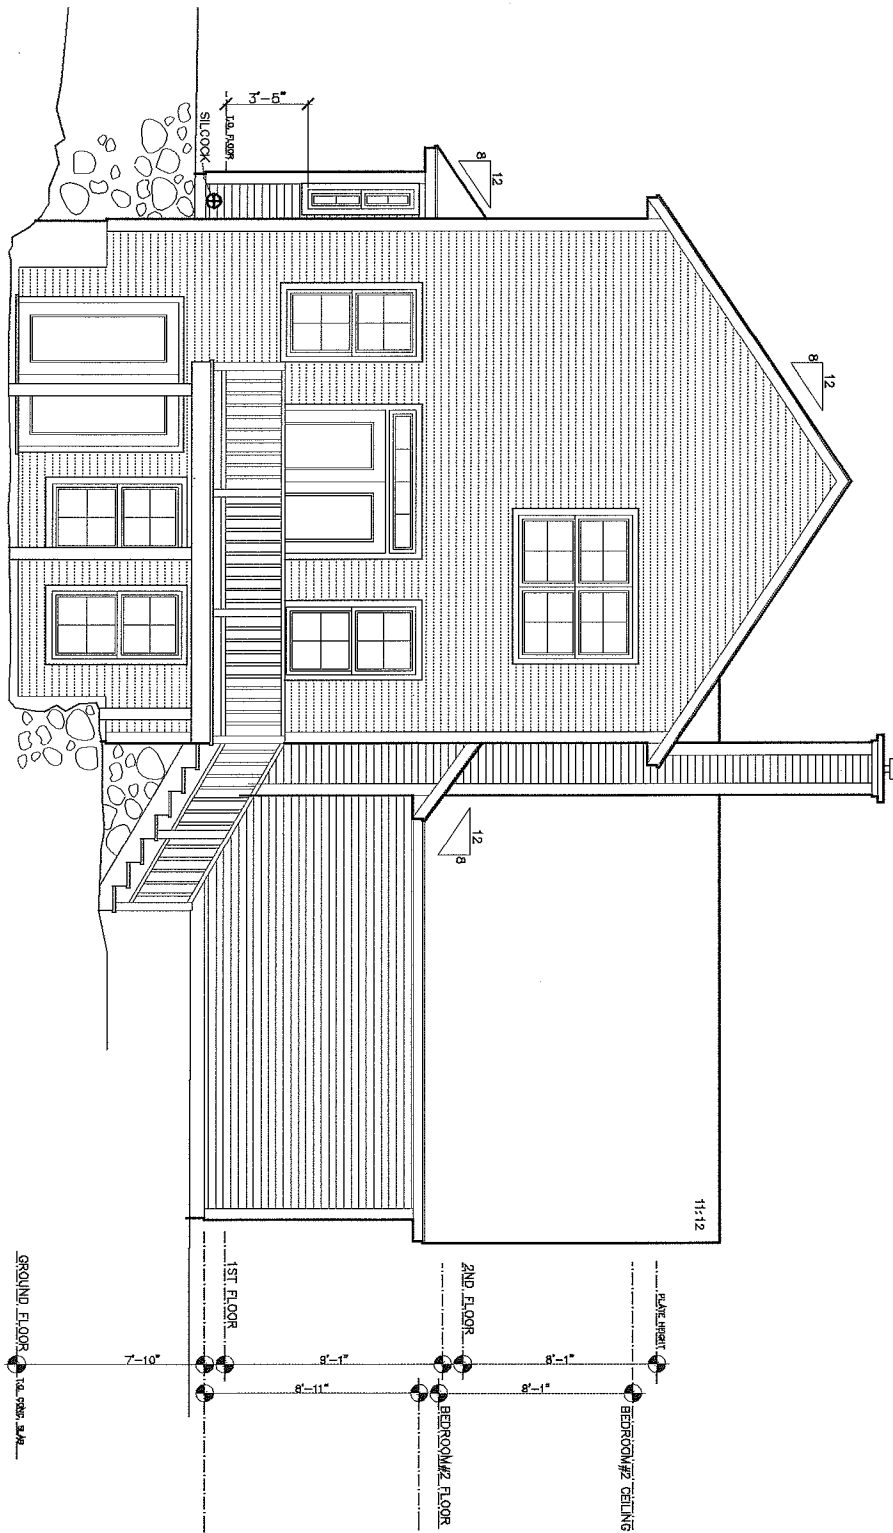

○ REAR ELEVATION
 ○ SCALES: 1/8" = 1'-0"



**WALNUT
 SZALKUCKI SV-61
 ELEVATIONS**

Phone: 802-861-7600

Burlington, Vermont

Disclaimer: The floor plan shown is representative and not drawn to scale. Separate footage calculations are approximate and do not include garages and porches. These plans are subject to revision without notice.

WWW.SOUTHVILLAGE.COM


REV	DATE
09/18/12	
09/26/12	



SCALE: PER DRAWINGS

DATE: 09/05/12

RIGHT ELEVATION
SCALE: 3/16" = 1'-0"

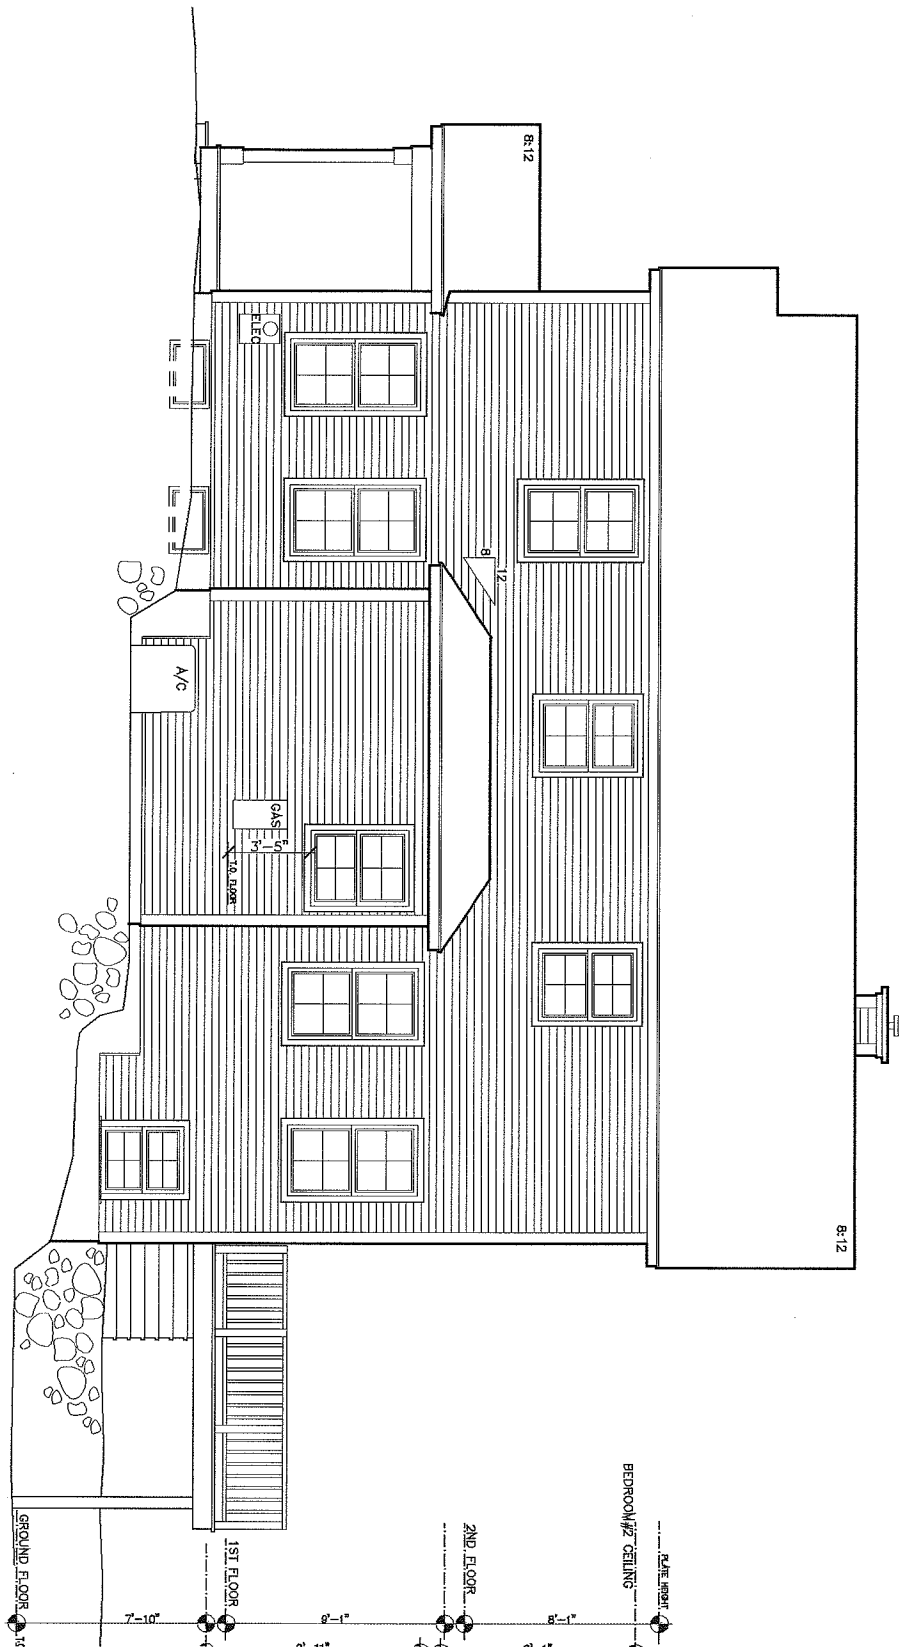

WALNUT
SZALKUCKI SV-61
ELEVATIONS

Phone: 802-861-7600

Burlington, Vermont

Disclaimer: The floor plan shown is representative and not drawn to scale. Square footage calculations are approximate and do not include garages and porches. These plans are subject to revision without notice.


WWW.SOUTHVILLAGE.COM

REV.
09/18/12




SCALE: PER DRAWINGS

DATE: 09/05/12

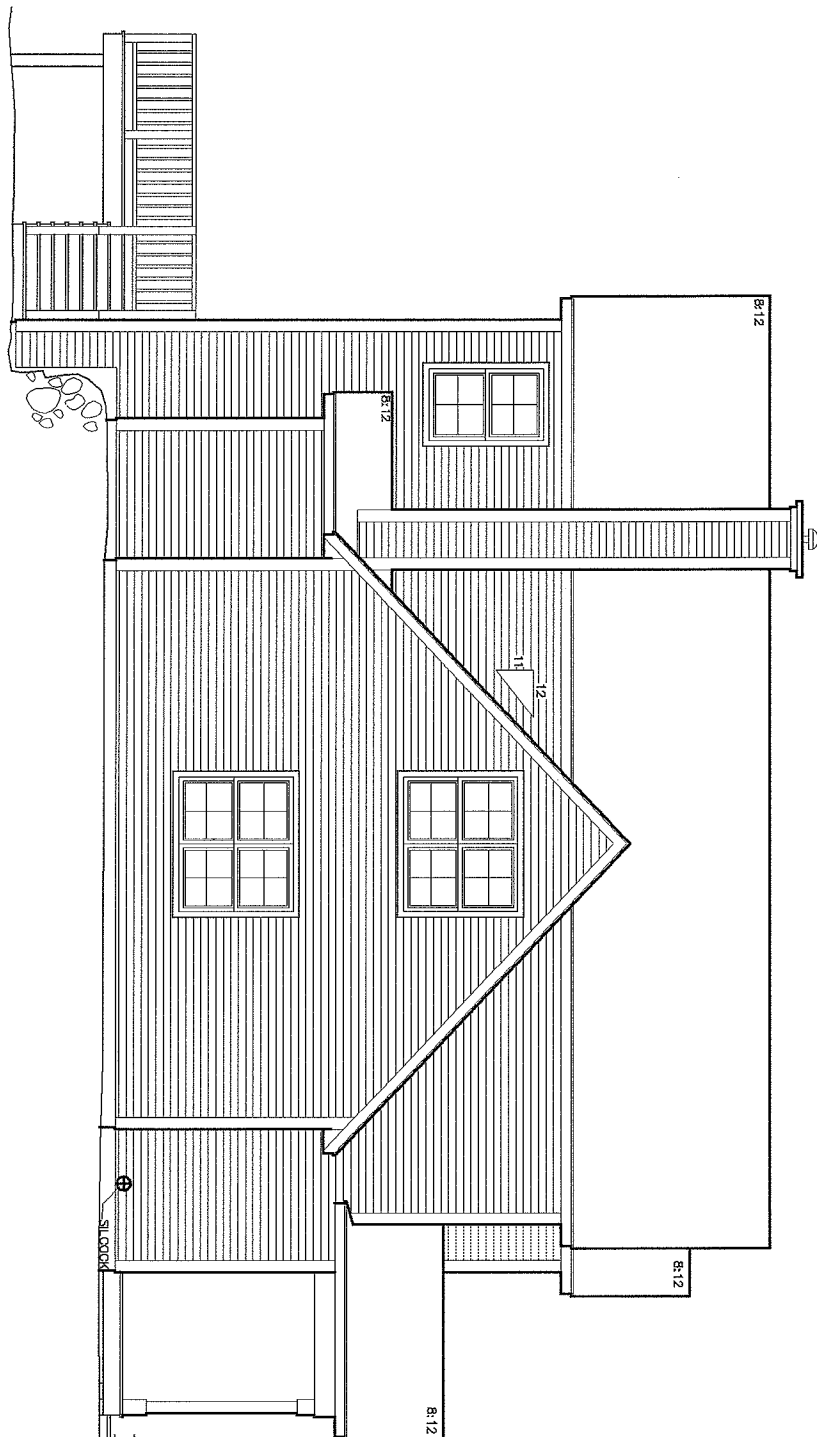

○ LEFT ELEVATION
SCALE 3/16" = 1'-0"

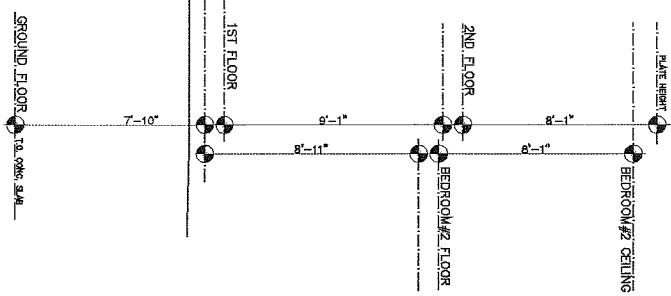

**WALNUT
SZALKUCKI SV-61
ELEVATIONS**

Phone: 802-861-7600

Burlington, Vermont

Disclaimer: The floor plan shown is representative and not drawn to scale. Square footage calculations are approximate and do not include garages and porches. These plans are subject to revision without notice.

WWW.SOUTHVILLAGE.COM


REV.	DATE
03/28/12	



4049 VILLISTON RD, S. BURLINGTON VT 05410

SCALE: PER DRAWINGS

DATE: 09/05/12

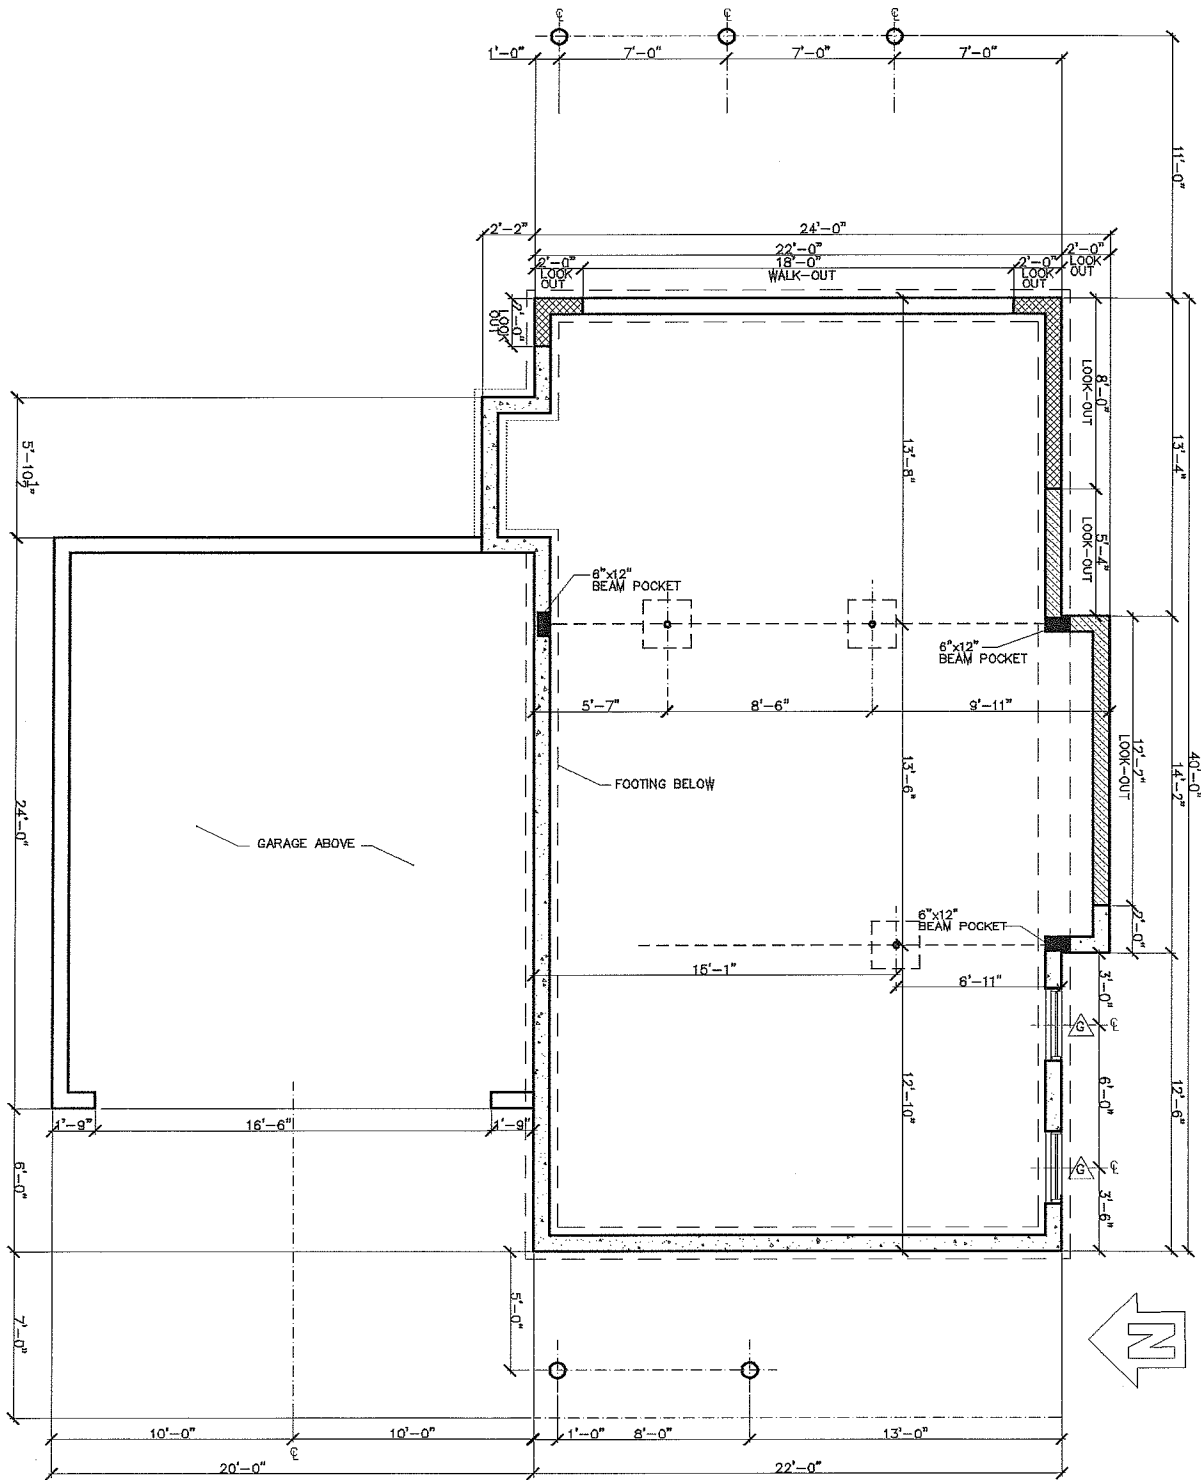

- LEGEND:**
- 9' FOUNDATION WALL
 - 3'-8" FROST WALL
 - 5'-0" FROST WALL

○ FOUNDATION PLAN
SCALE: 3/16" = 1'-0"



**WALNUT
SZALKUCKI SV-61
FLOORPLANS**

Phone: 802-861-7600

Burlington, Vermont

Disclaimer: The floor plan shown is representative and not drawn to scale. Square footage calculations are approximate and do not include garages and porches. These plans are subject to revision without notice.

WWW.SOUTHVILLAGE.COM

REV.	DATE
03	18/12
03	28/12



SCALE: PER DRAWINGS

DATE: 09/05/12