

1/2" OVER SLAB
GROUND FLOOR

7'-10"

1ST FLOOR


2'-1"

2ND FLOOR

8'-1"

PLUMB HEIGHT

FRONT ELEVATION
SCALE: 3/16" = 1'-0"

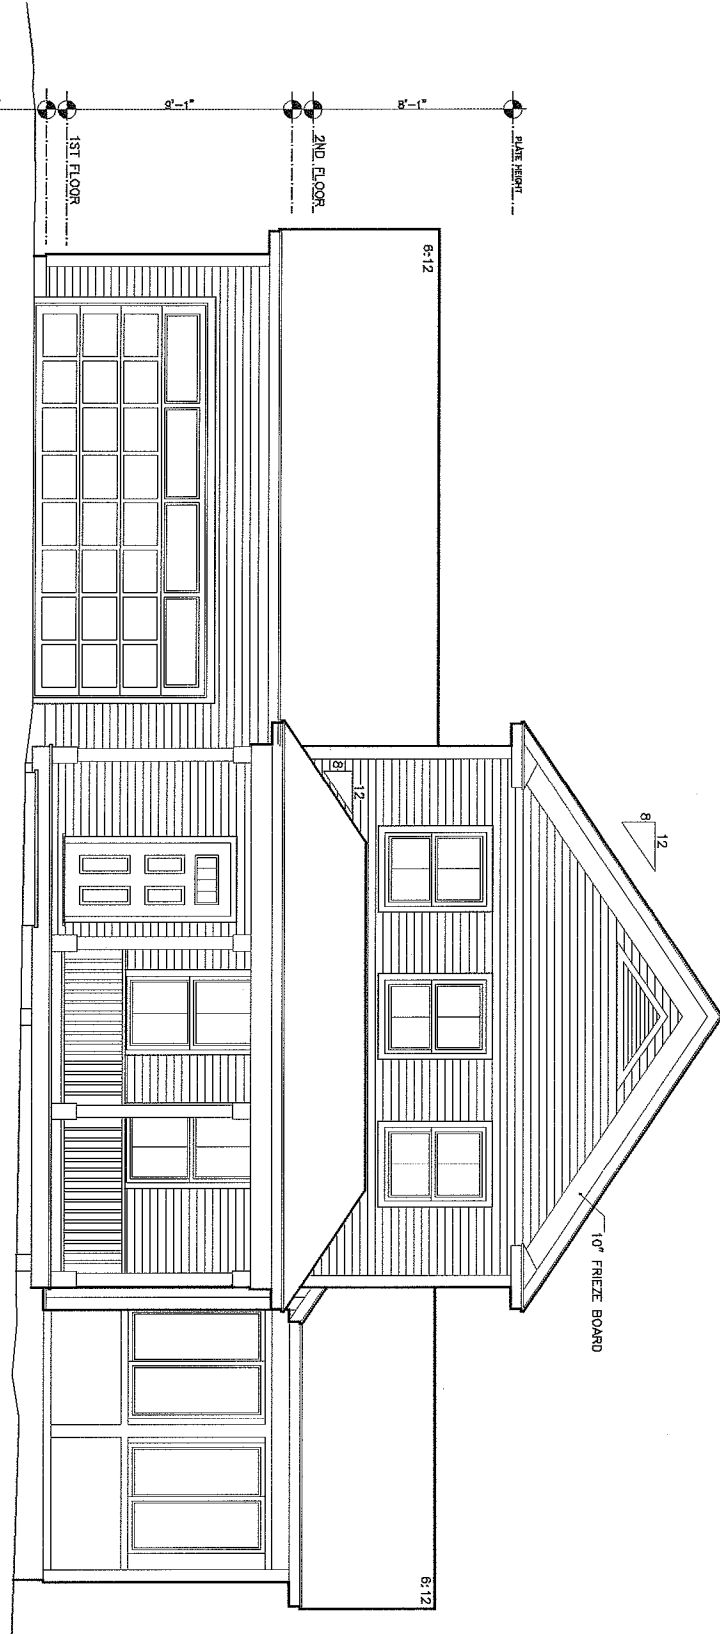

10/29/12



DIRUOCO-SV#62
ELEVATIONS

Phone: 802-861-7600

Burlington, Vermont

Disclaimer: The floor plan shown is representative and not drawn to scale. Square footage calculations are approximate and do not include garages and porches. These plans are subject to revision without notice.

WWW.SOUTHVILLAGE.COM


REV.
10/29/12



SCALE: PER DRAWINGS

DATE: 10/14/12

1/8

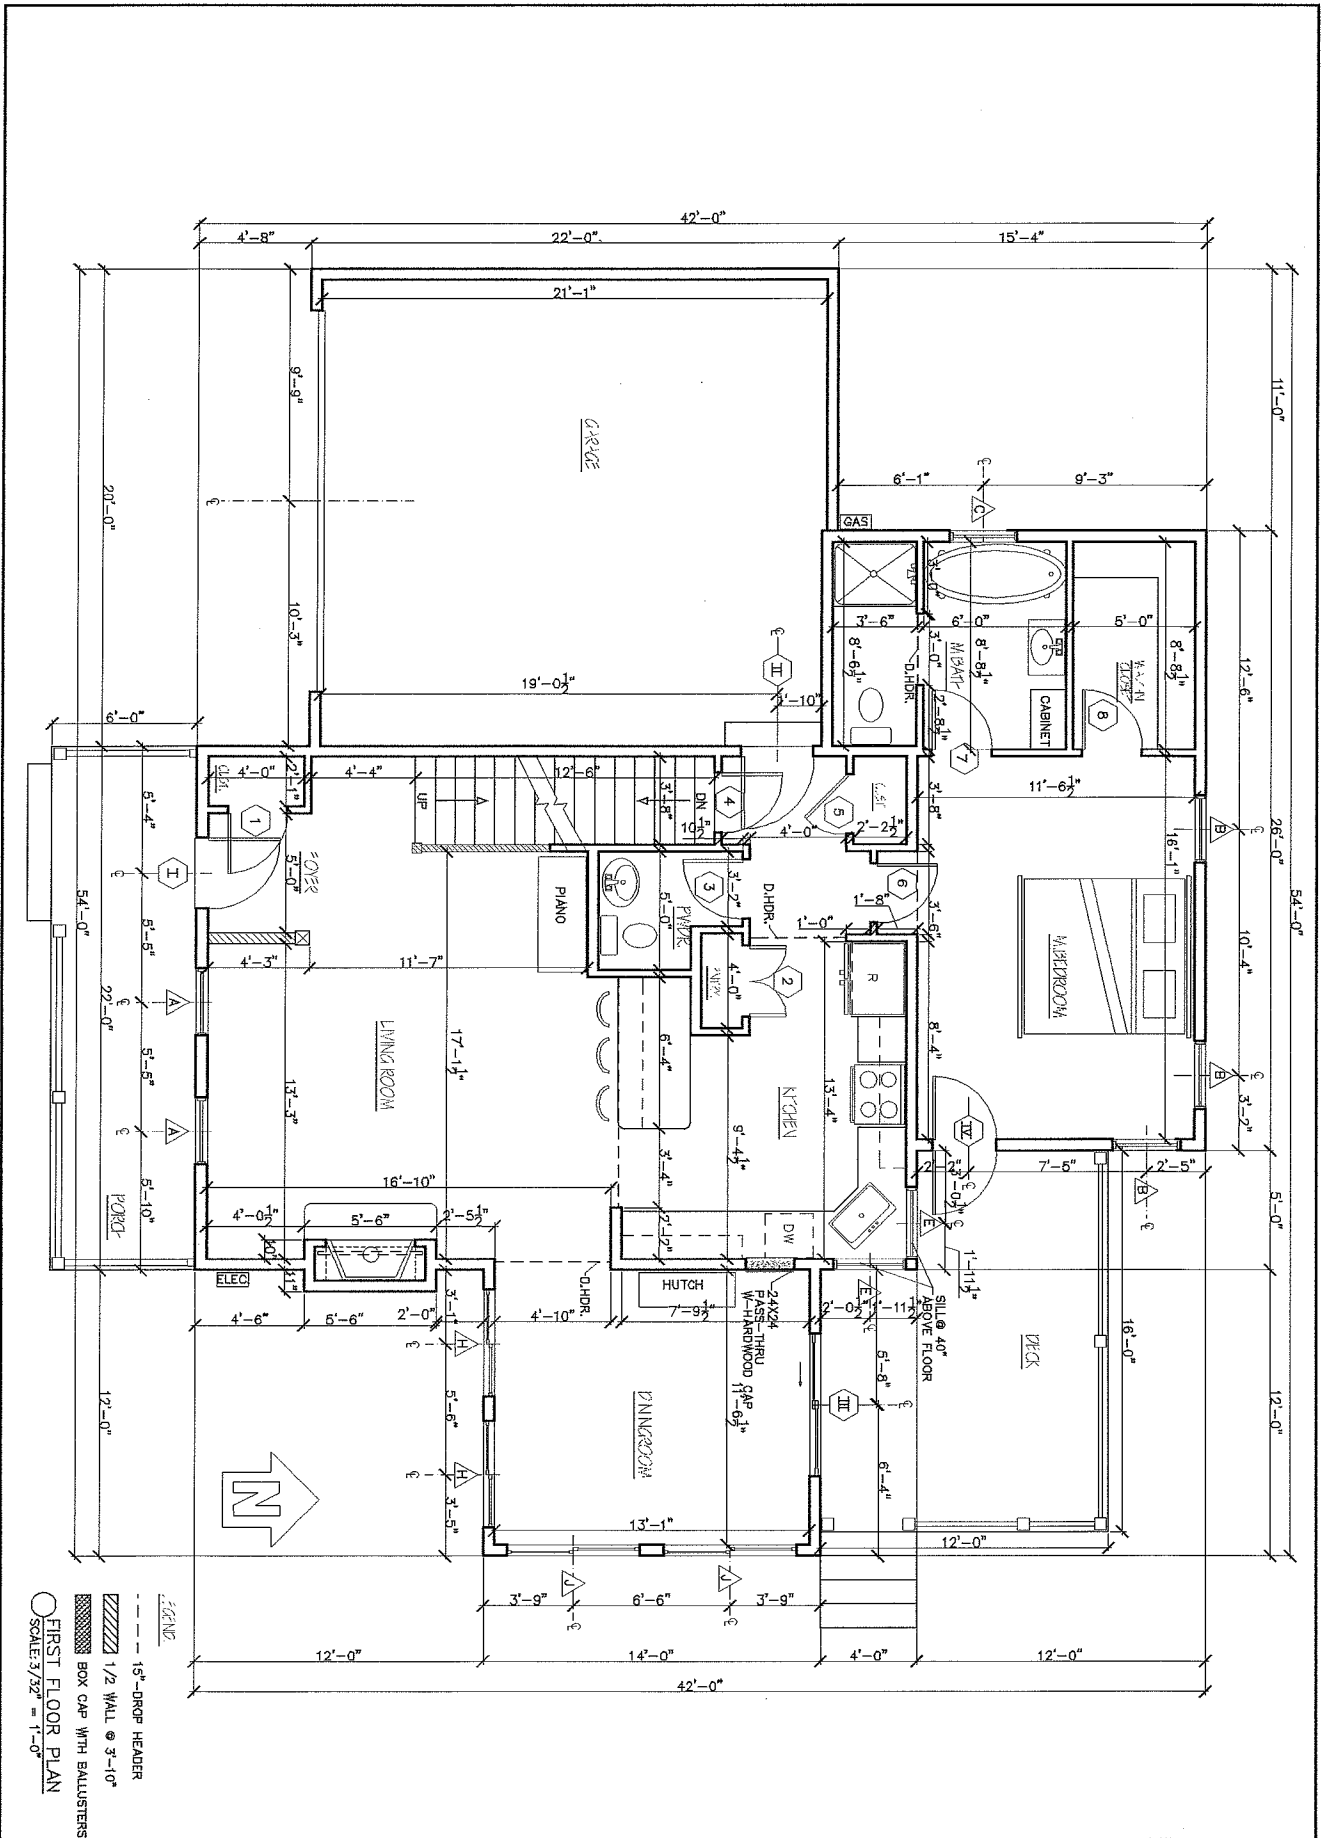

1/2" = 1'-0"
 --- 1 1/2" DROP HEADER
 --- 1/2" WALL @ 3'-10"
 [Hatched Box] BOX CAP WITH BALUSTERS
 ○ FIRST FLOOR PLAN
 SCALE: 3/32" = 1'-0"




DIRUOCCO
 FLOORPLANS
 Phone: 802-861-7600 Burlington, Vermont WWW.SOUTHVILLAGE.COM

Disclaimer: The floor plan shown is representative and not drawn to scale. Square footage calculations are approximate and do not include garages and porches. These plans are subject to revision without notice.

REV	
10/22/12	
10/29/12	

STERLING
 CONSTRUCTION, INC.
 4049 WILLISTON RD. S. BURLINGTON VT 05410
 SCALE: PER DRAWINGS DATE: 09/28/12

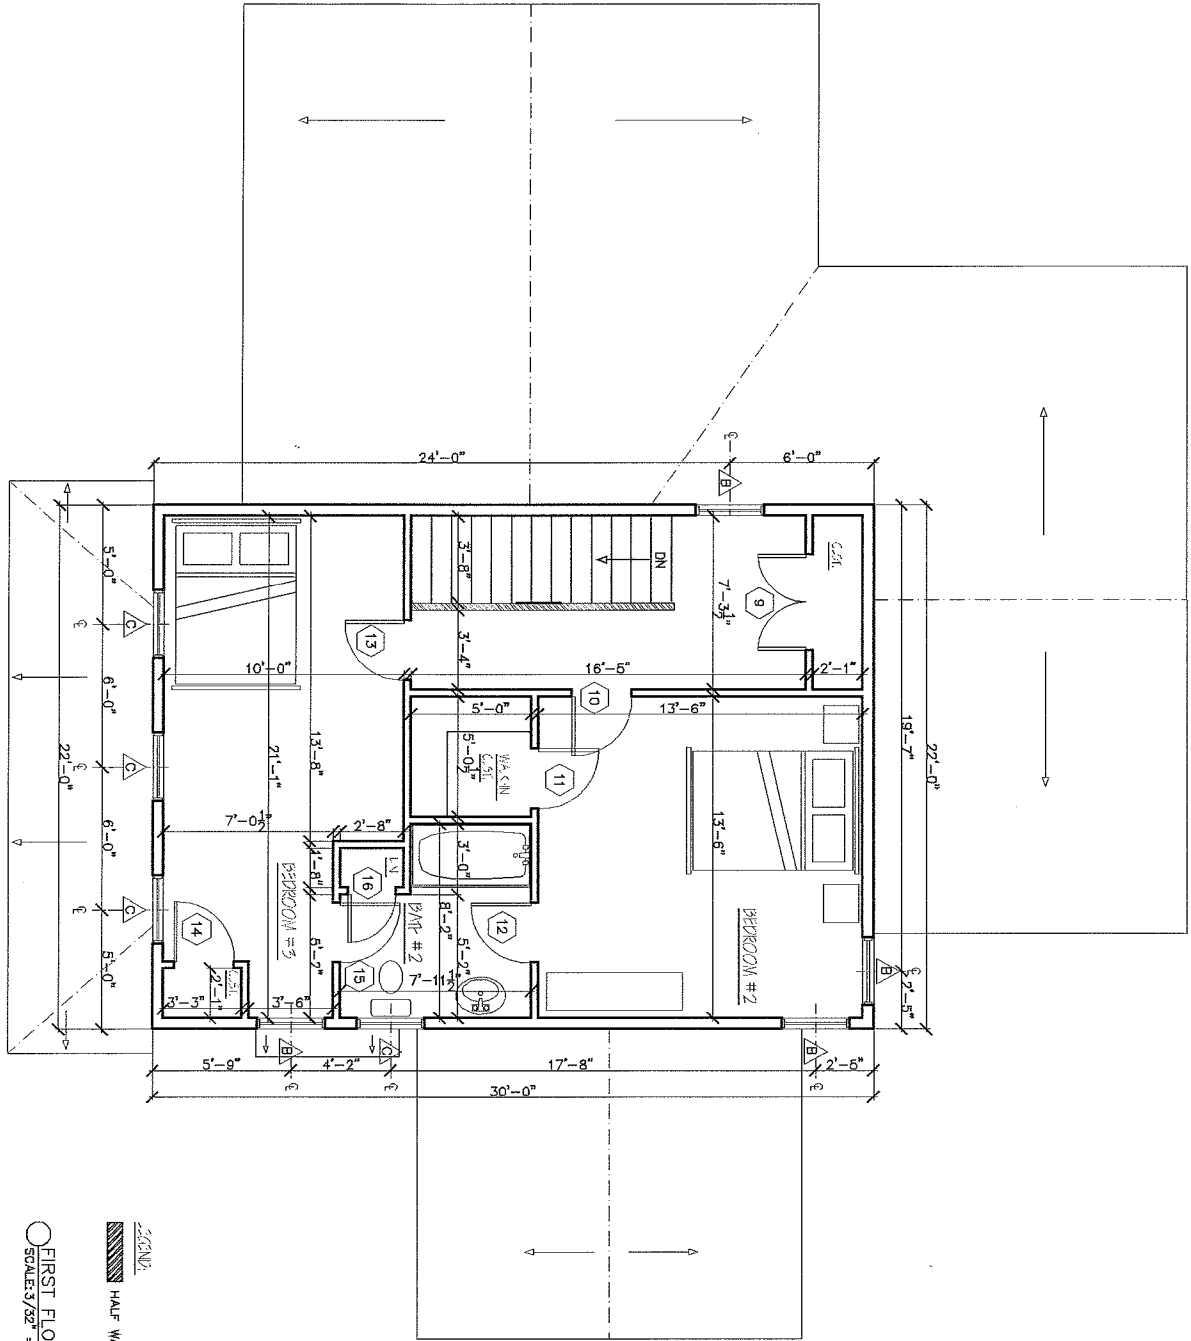

○ FINISH
 ▨ HALF WALL - WOOD CAP
FIRST FLOOR PLAN
 SCALE: 3/32" = 1'-0"



DIRUOCO
FLOORPLANS


Phone: 802-861-7600 Burlington, Vermont WWW.SOUTHVILLAGE.COM

Disclaimer: The floor plan shown is representative and not drawn to scale. Square footage calculations are approximate and do not include garages and porches. These plans are subject to revision without notice.

REV.	DATE
10/02/12	
10/29/12	

STERLING
CONSTRUCTION, INC.
4049 VILLISTON RD. S. BURLINGTON VT 05403

SCALE: PER DRAWINGS DATE: 09/28/12

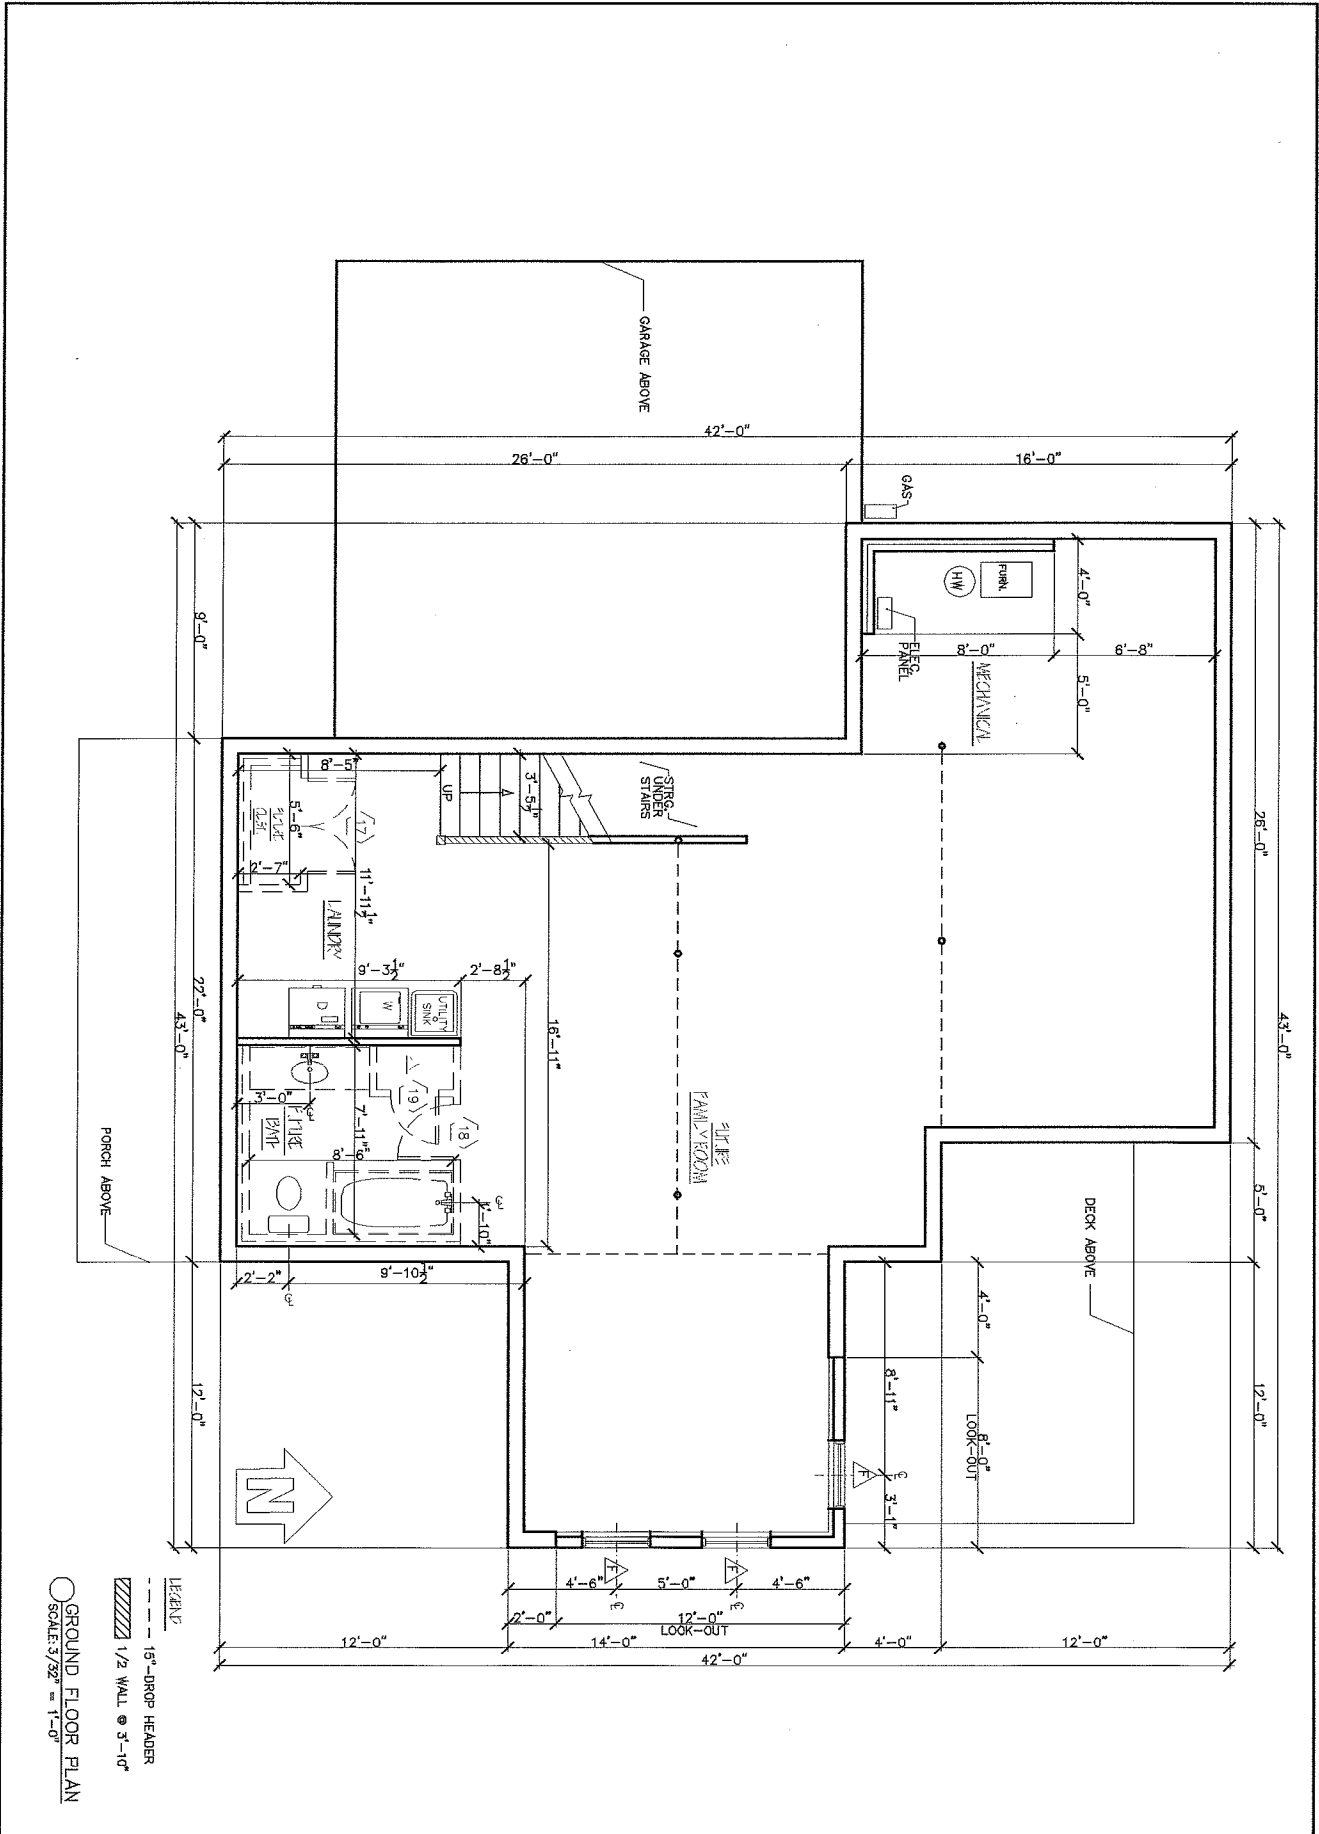

DIRUOCCO
FLOORPLANS

Phone: 802-861-7600

Burlington, Vermont

Disclaimer: The floor plan shown is representative and not drawn to scale. Separate storage calculations are approximate and do not include garages and porches. These plans are subject to revision without notice.


WWW.SOUTHVILLAGE.COM

RFV
10/02/12



SCALE: PER DRAWINGS

DATE: 09/28/12

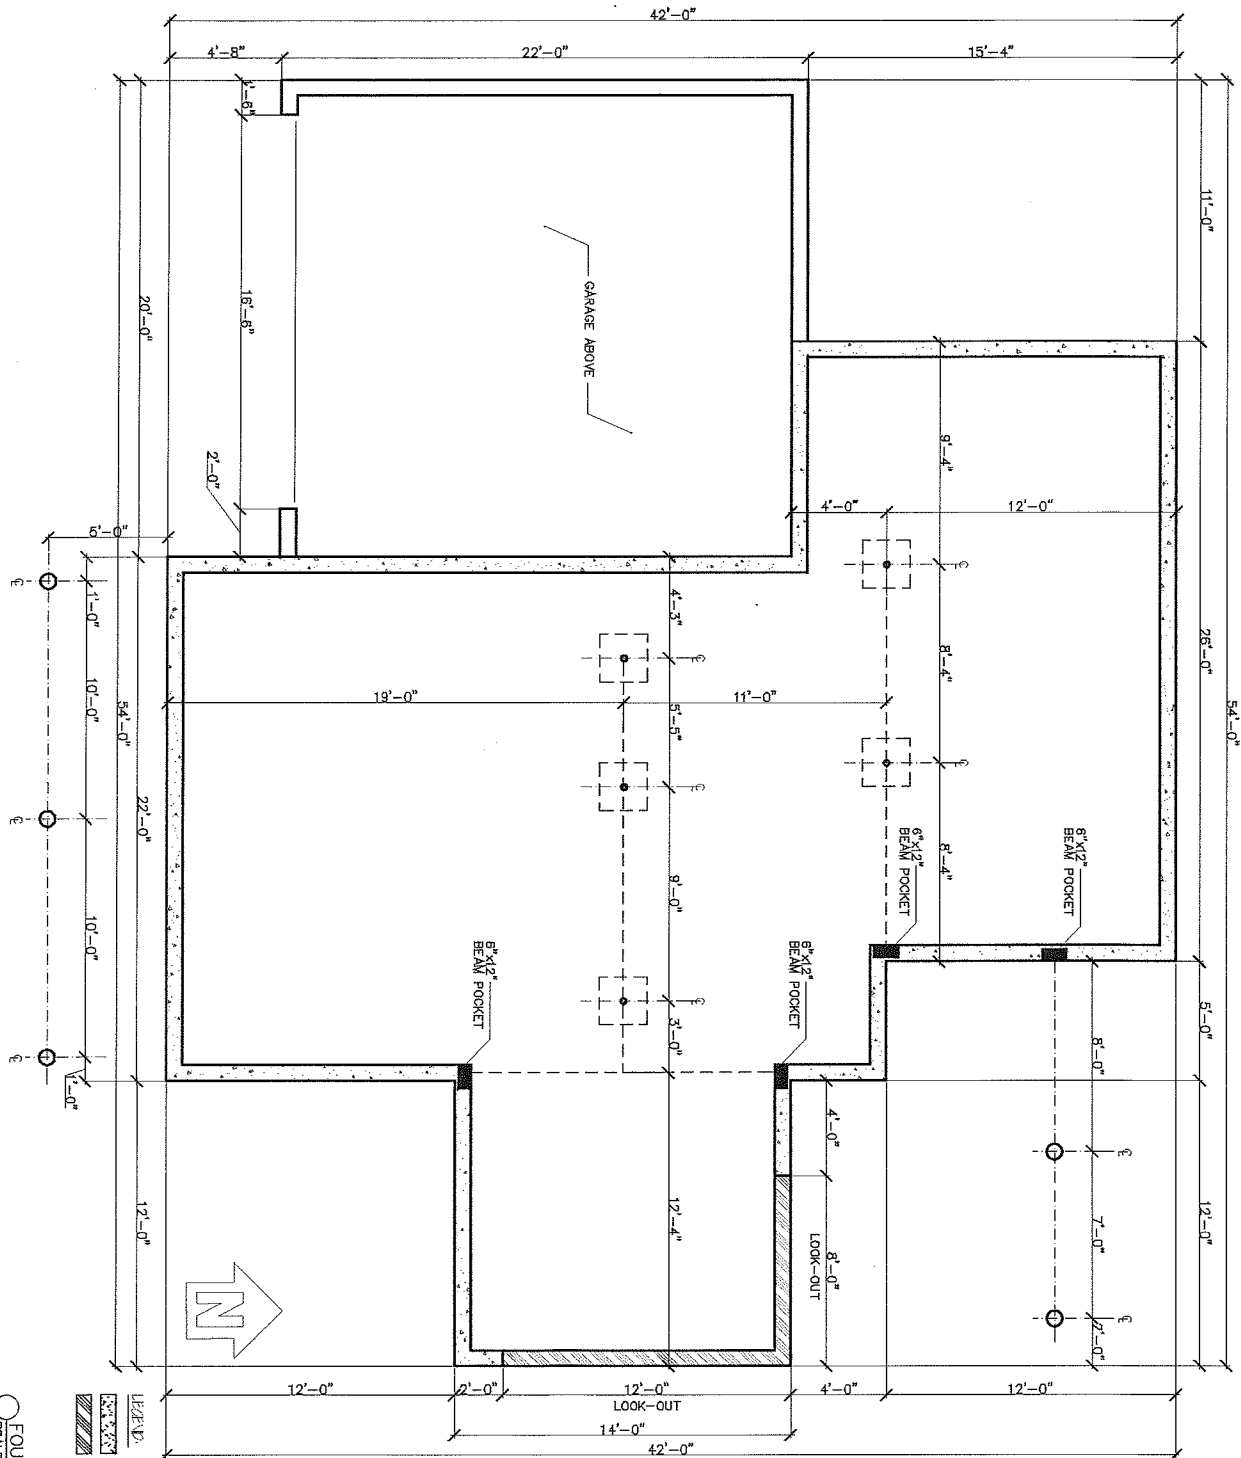

FOUNDATION PLAN
 SCALE: 3/32" = 1'-0"
 3'-8" WALL
 3'-3 1/2" 8" FOUNDATION WALL



DIRUOCCO
 FLOORPLANS
 Phone: 802-861-7600 Burlington, Vermont WWW.SOUTHVILLAGE.COM

Disclaimer: The floor plan shown is representative and not drawn to scale. Square footage calculations are approximate and do not include garages and porches. These plans are subject to revision without notice.

REV	DATE
10/07/12	

STERLING
 CONSTRUCTION, INC.
 4049 VILLISTON RD., S. BURLINGTON VT 05403
 SCALE: PER DRAWINGS DATE: 09/28/12



DIRUOCO-SV#62
ELEVATIONS

Phone: 802-861-7600

Burlington, Vermont

Disclaimer: The floor plan shown is representative and not drawn to scale. Square footage calculations are approximate and do not include garages and porches. These plans are subject to revision without notice.


WWW.SOUTHVILLAGE.COM

REV.
10/29/12



SCALE: PER DRAWINGS

DATE: 10/14/12

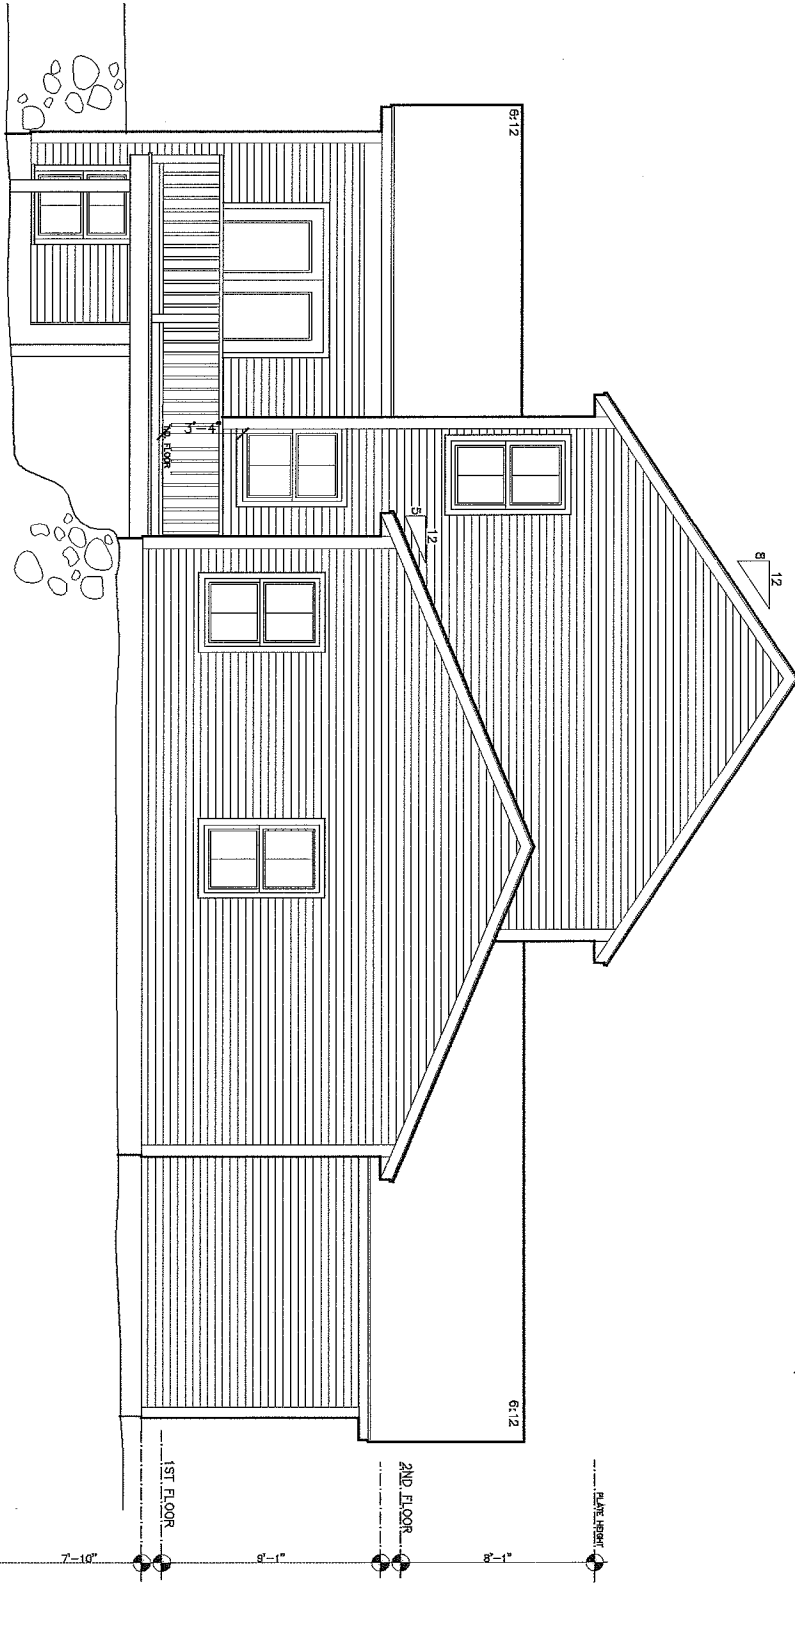

REAR ELEVATION
SCALE: 3/8" = 1'-0"



DIRUOCO-SV#62
ELEVATIONS

Phone: 802-861-7600

Burlington, Vermont

Disclaimer: The floor plan shown is representative and not drawn to scale. Square footage calculations are approximate and do not include garages and porches. These plans are subject to revision without notice.



WWW.SOUTHVILLAGE.COM

REV.
10/29/12



SCALE: PER DRAWINGS

DATE: 10/14/12

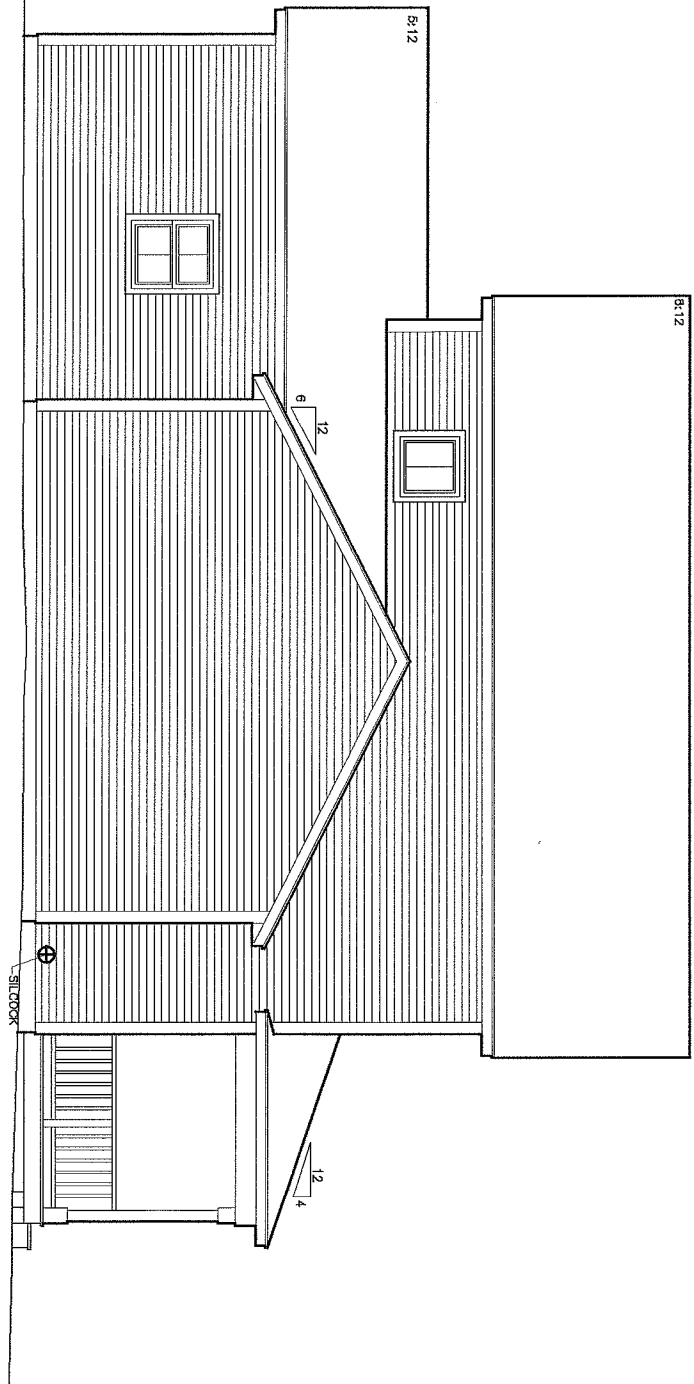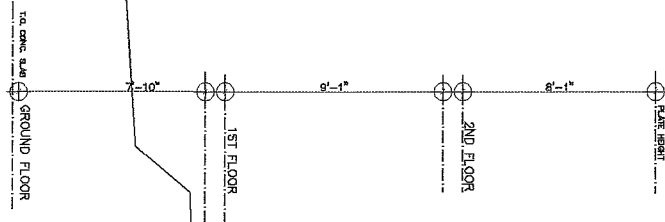

LEFT ELEVATION
SCALE: 3/8" = 1'-0"



DIRUOCO-SV#62 ELEVATIONS		Disclaimer: The floor plan shown is representative and not drawn to scale. Square footage calculations are approximate and do not include garages and porches. These plans are subject to revision without notice.	REV.
Phone: 802-861-7600	Burlington, Vermont		

