

○ FRONT ELEVATION
 SCALES/16" = 1'-0"


1ST FLOOR
 2ND FLOOR
 GARAGE FLOOR

SV13-Left
 1/8" = 1'-0" Floor Plan
 3/32" = 1'-0" Elevation
 5/5/14

LEFT/WEST UNIT SV #13
FLOOR PLANS


Disclaimer: The floor plan shown is representative and drawn to scale. Square footage calculations are approximate and do not include egress and no. of openings. These plans are subject to revision without notice.

REV: 02/24/14

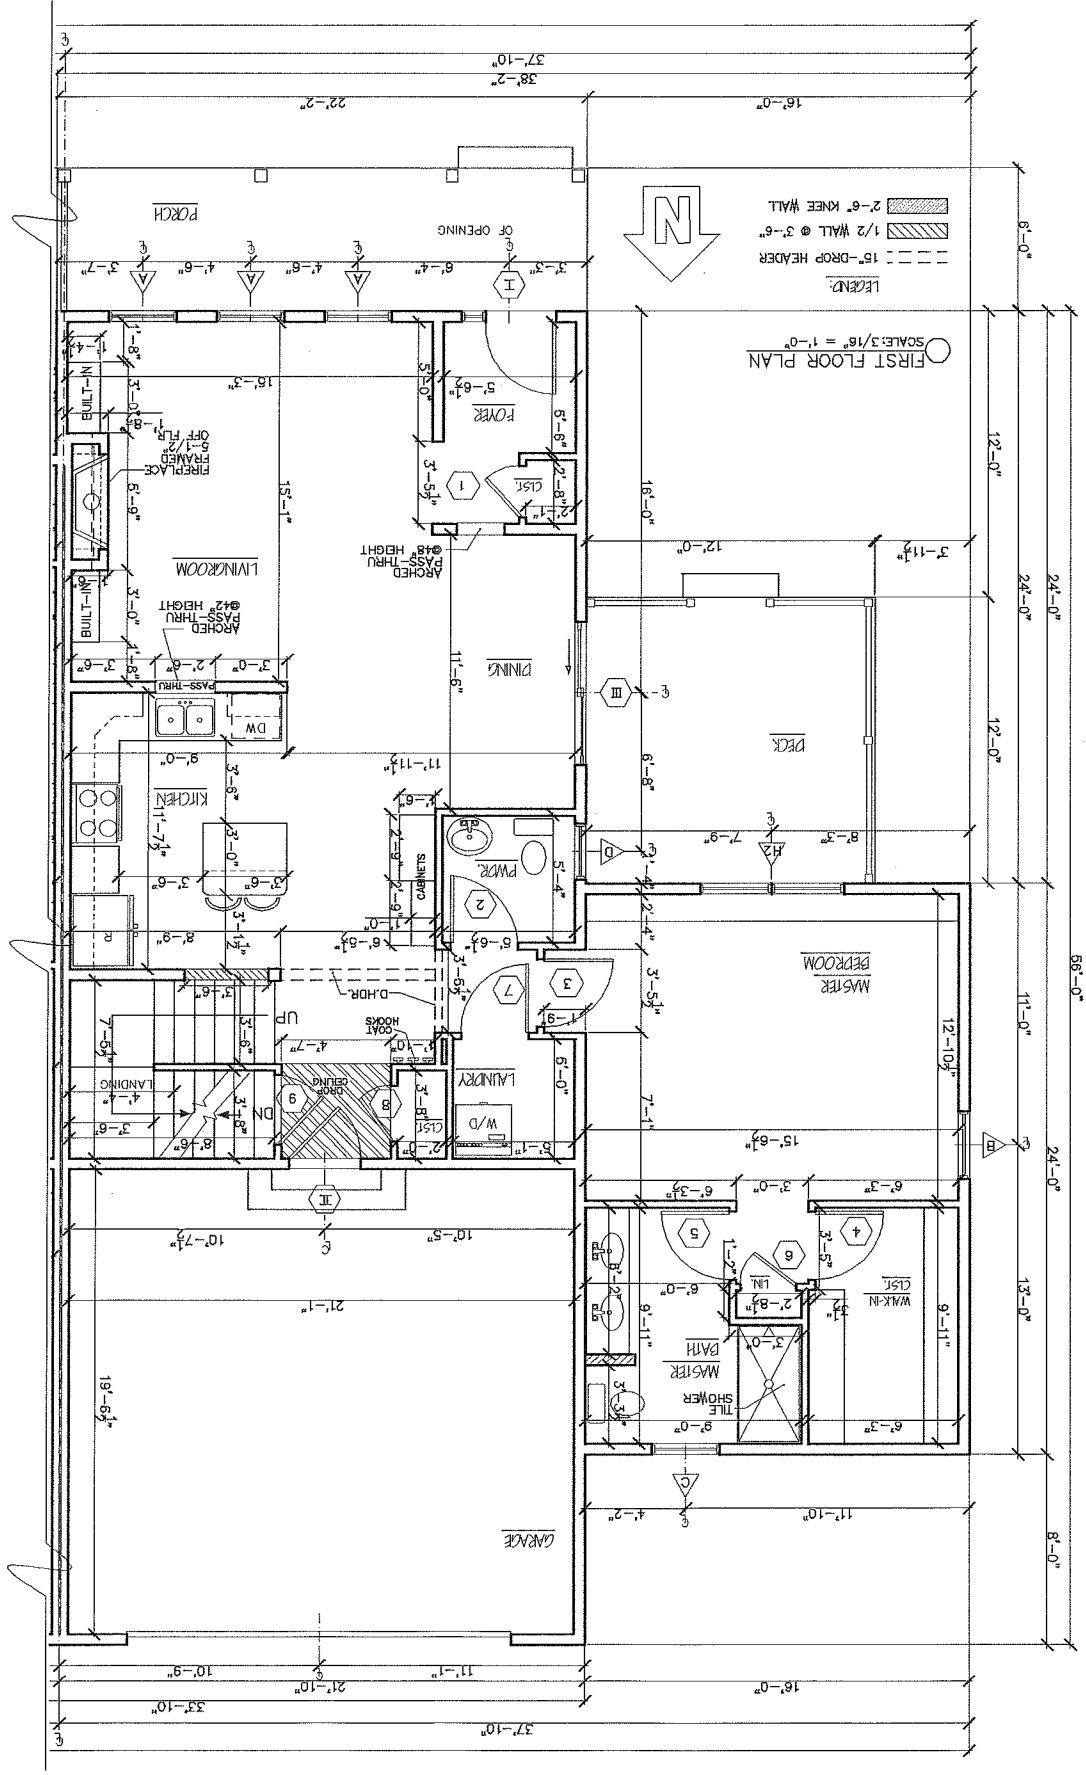

FIRST FLOOR PLAN
 SCALE: 3/16" = 1'-0"

- LEGEND:
- 2'-6" KNEE WALL
 - 1/2 WALL @ 3'-6"
 - 15"-DROP HEADER

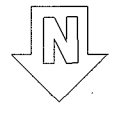


FLOOR PLANS
LEFT/WEST UNIT SV #13

Details: The floor plan shown is representative and not drawn to scale. Square footage calculations are approximate and do not include garage and porches. These plans are subject to revision without notice.

REV. 04/23/14




409 WILKINSON RD., BURLINGTON, VT 05403

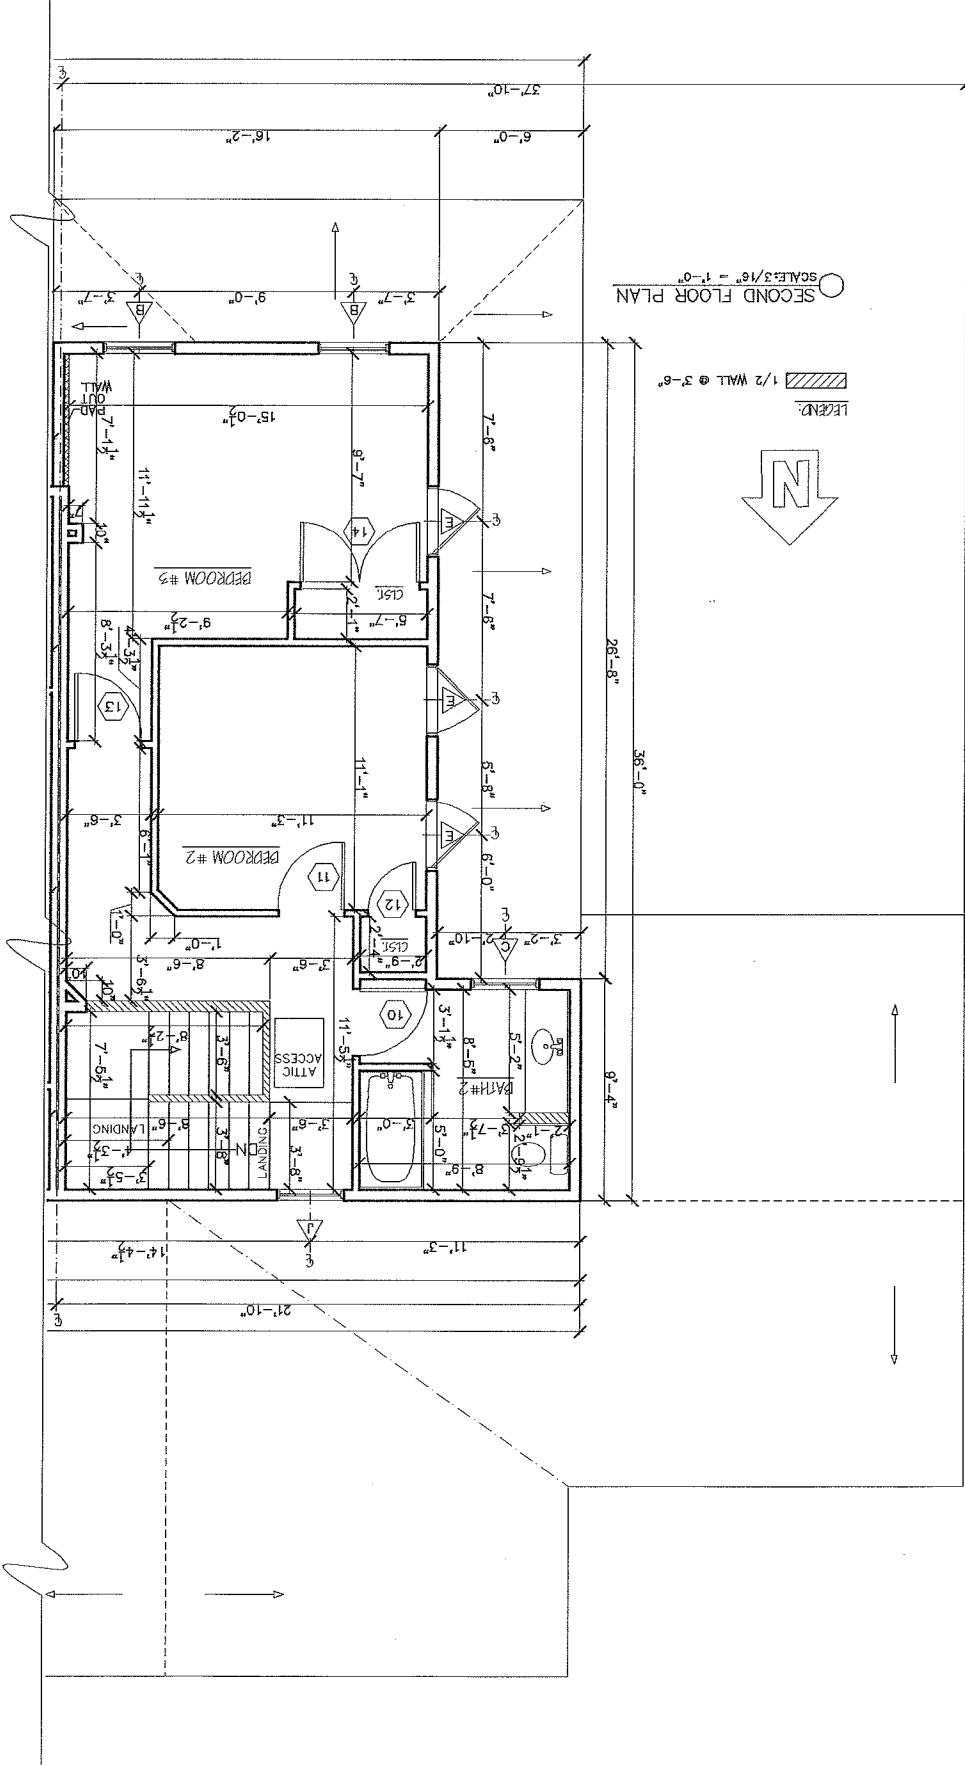


SECOND FLOOR PLAN
SCALE: 3/16" = 1'-0"




LEGEND:
1/2 WALL @ 3'-6"

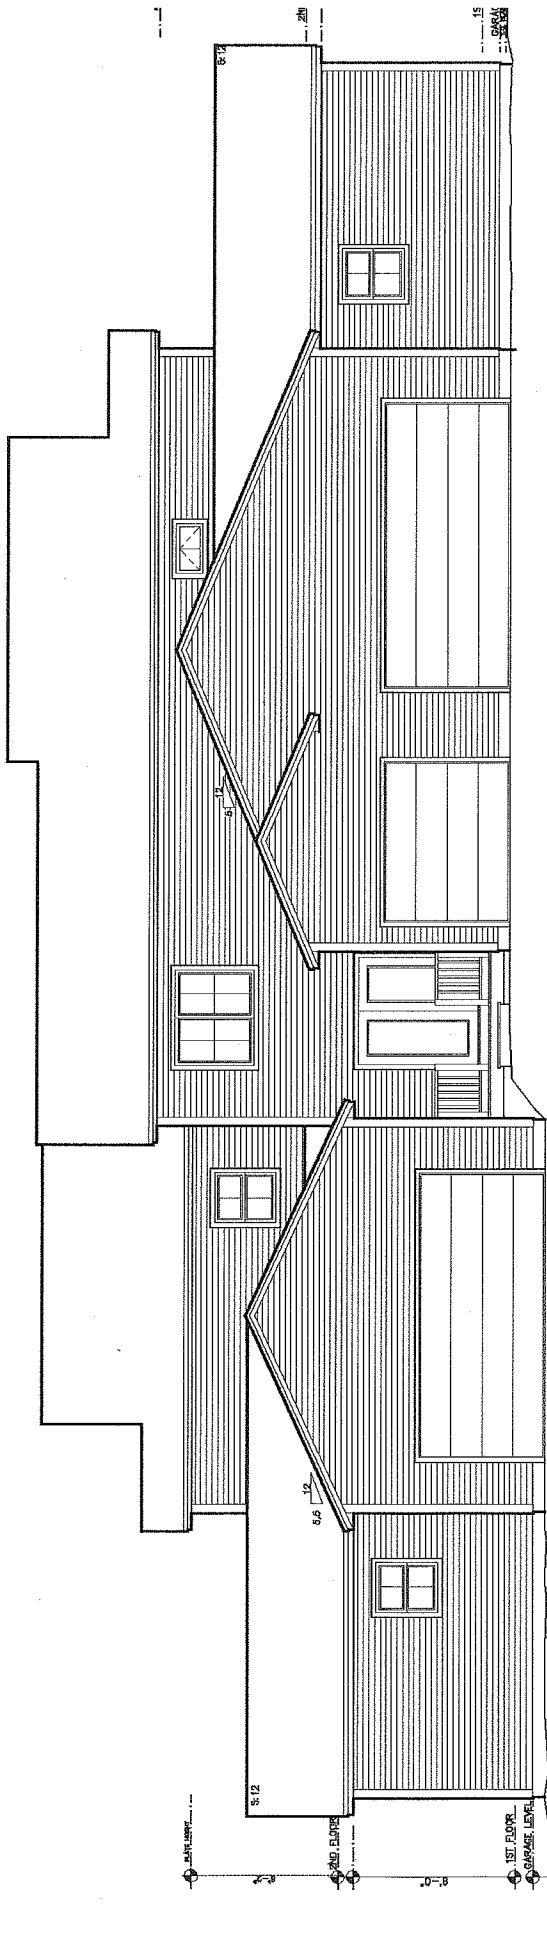



REAR ELEVATION
SCALE 3/8" = 1'-0"

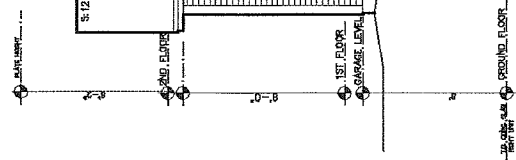

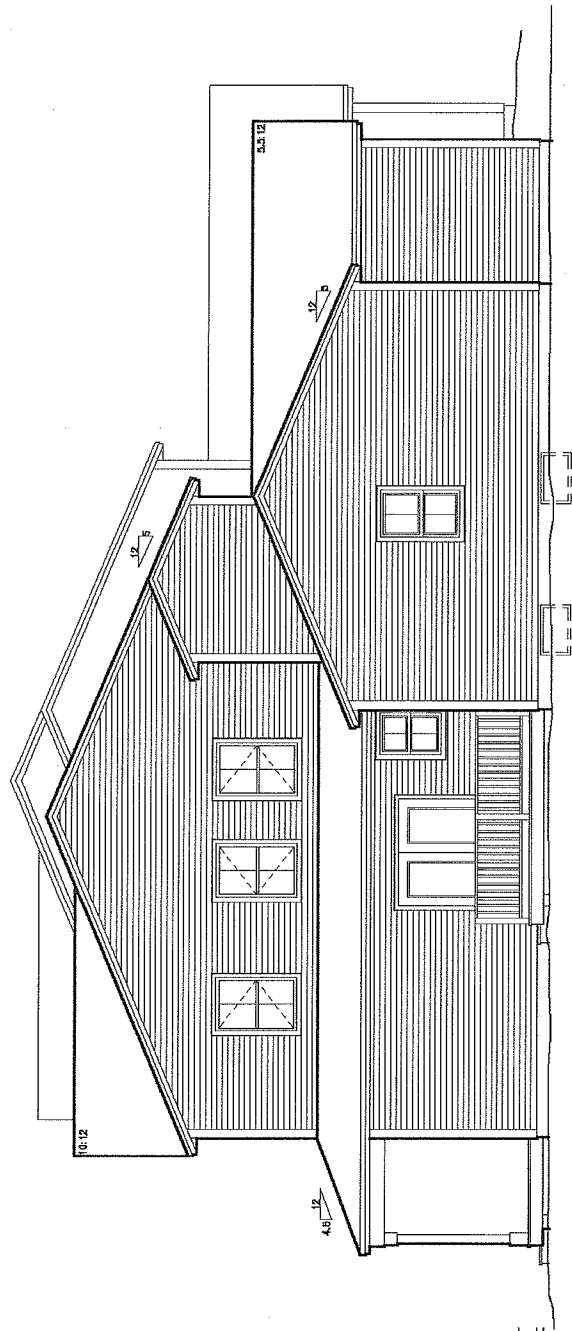

RIGHT ELEVATION
SCALE 1/8" = 1'-0"

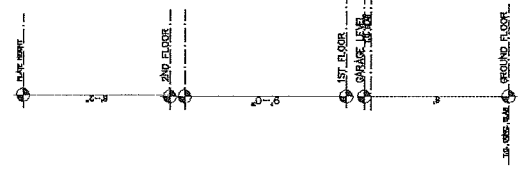

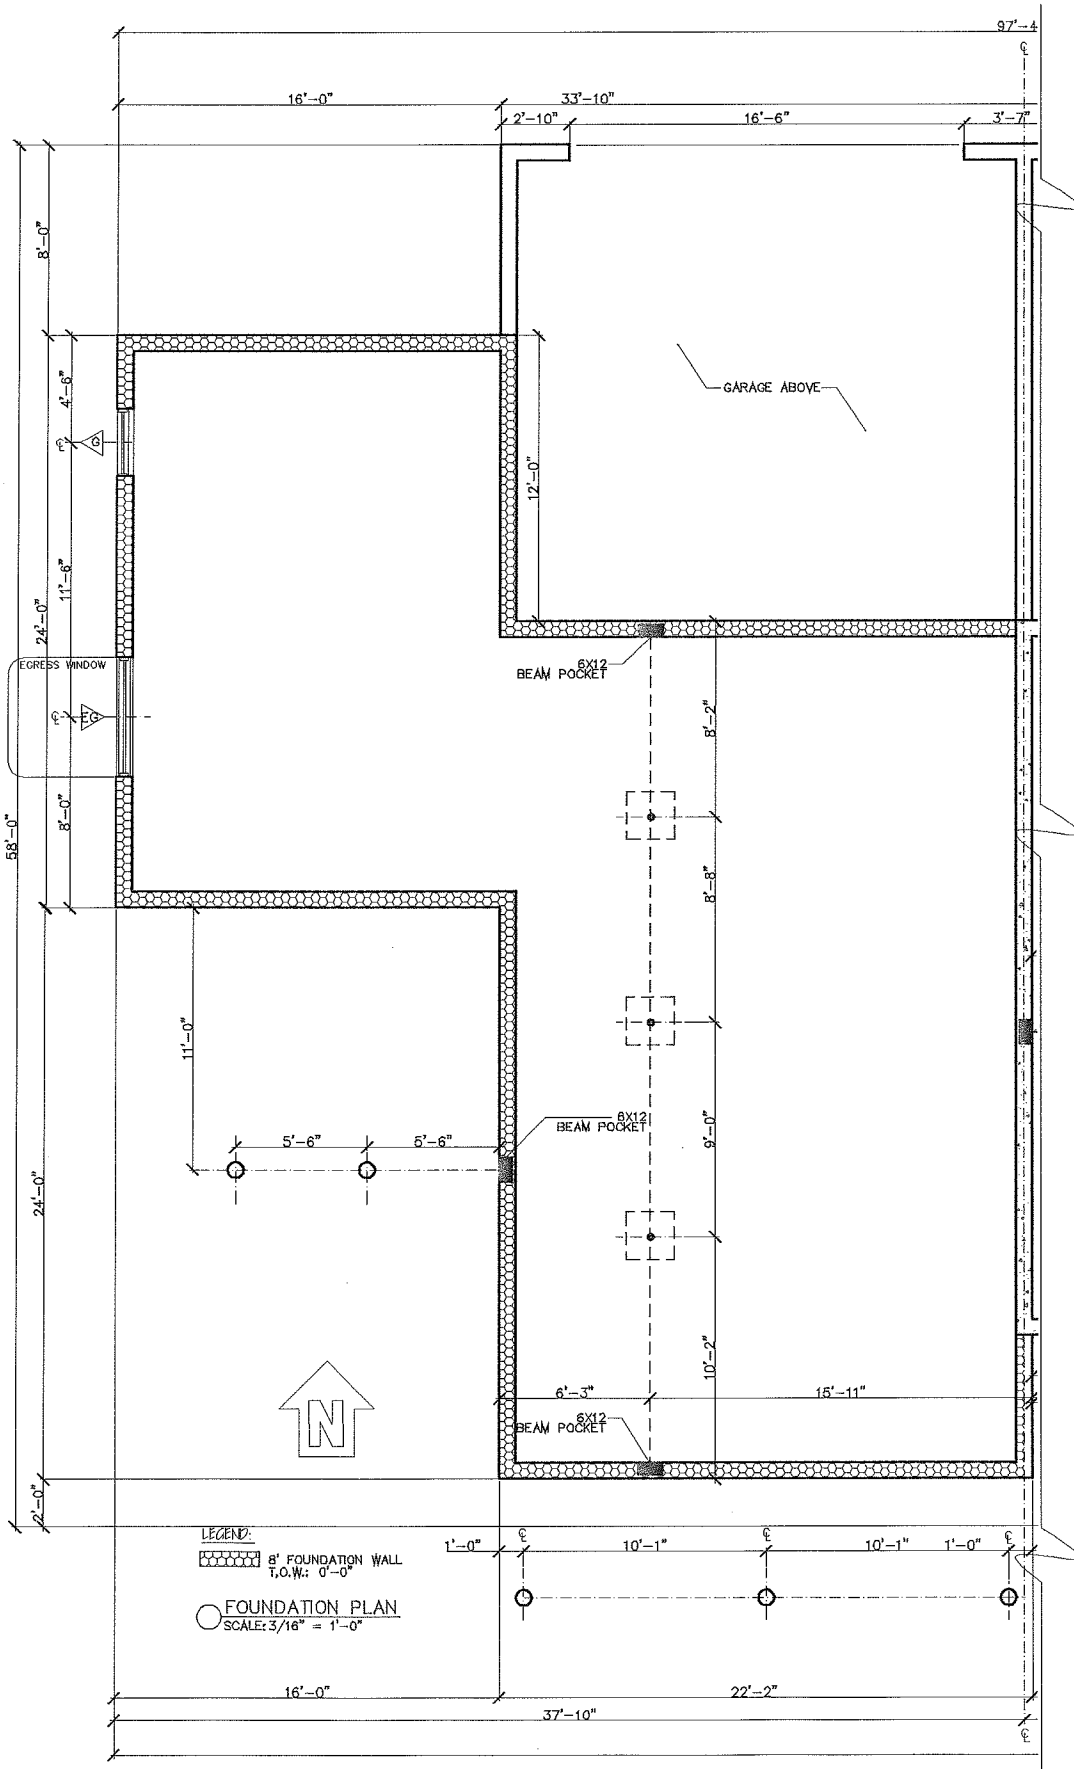

LEFT/WEST UNIT SV #13
FLOOR PLANS

Phone: 802-861-7600

Burlington, Vermont

Disclaimer: The floor plan shown is representative and not drawn to scale. Square footage calculations are approximate and do not include garages and porches. These plans are subject to revision without notice.

WWW.SOUTHVILLAGE.COM

REV.	DATE
D4/24/14	
D4/30/14	

