



Phone: 802-861-7600

Burlington, Vermont

WWW.SOUTHVILLAGE.COM

HICKORY-GALBRANI SV-27 ELEVATIONS

Disclaimer: The floor plan shown is representative of the project. These plans are subject to revision without notice. All dimensions are approximate and do not include eave overhangs and are drawn to scale. Square footage calculations are approximate.


08/09/14

STERLING
CONSTRUCTION, INC.
409 WALLISTON RD., S. BURLINGTON VT 05403


SCALE: PER DRAWINGS


DATE: 08/25/14

M/12/01
2A-11/01/01
10'-1'-0"
72VS

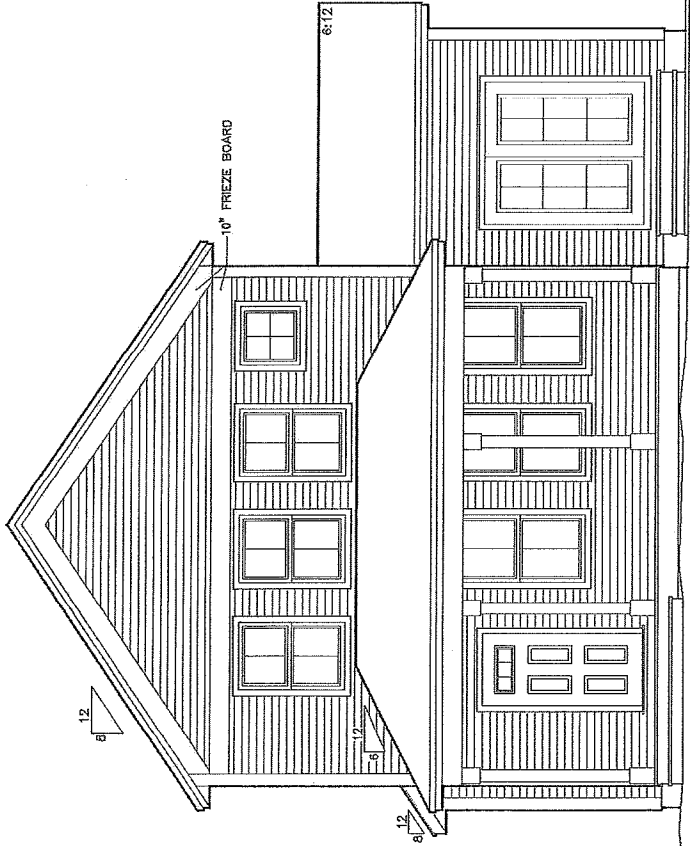

FRONT ELEVATION
SCALE 3/16" = 1'-0"

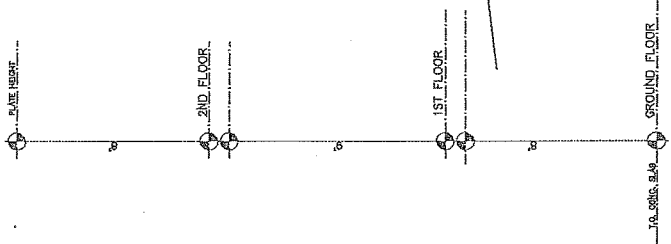

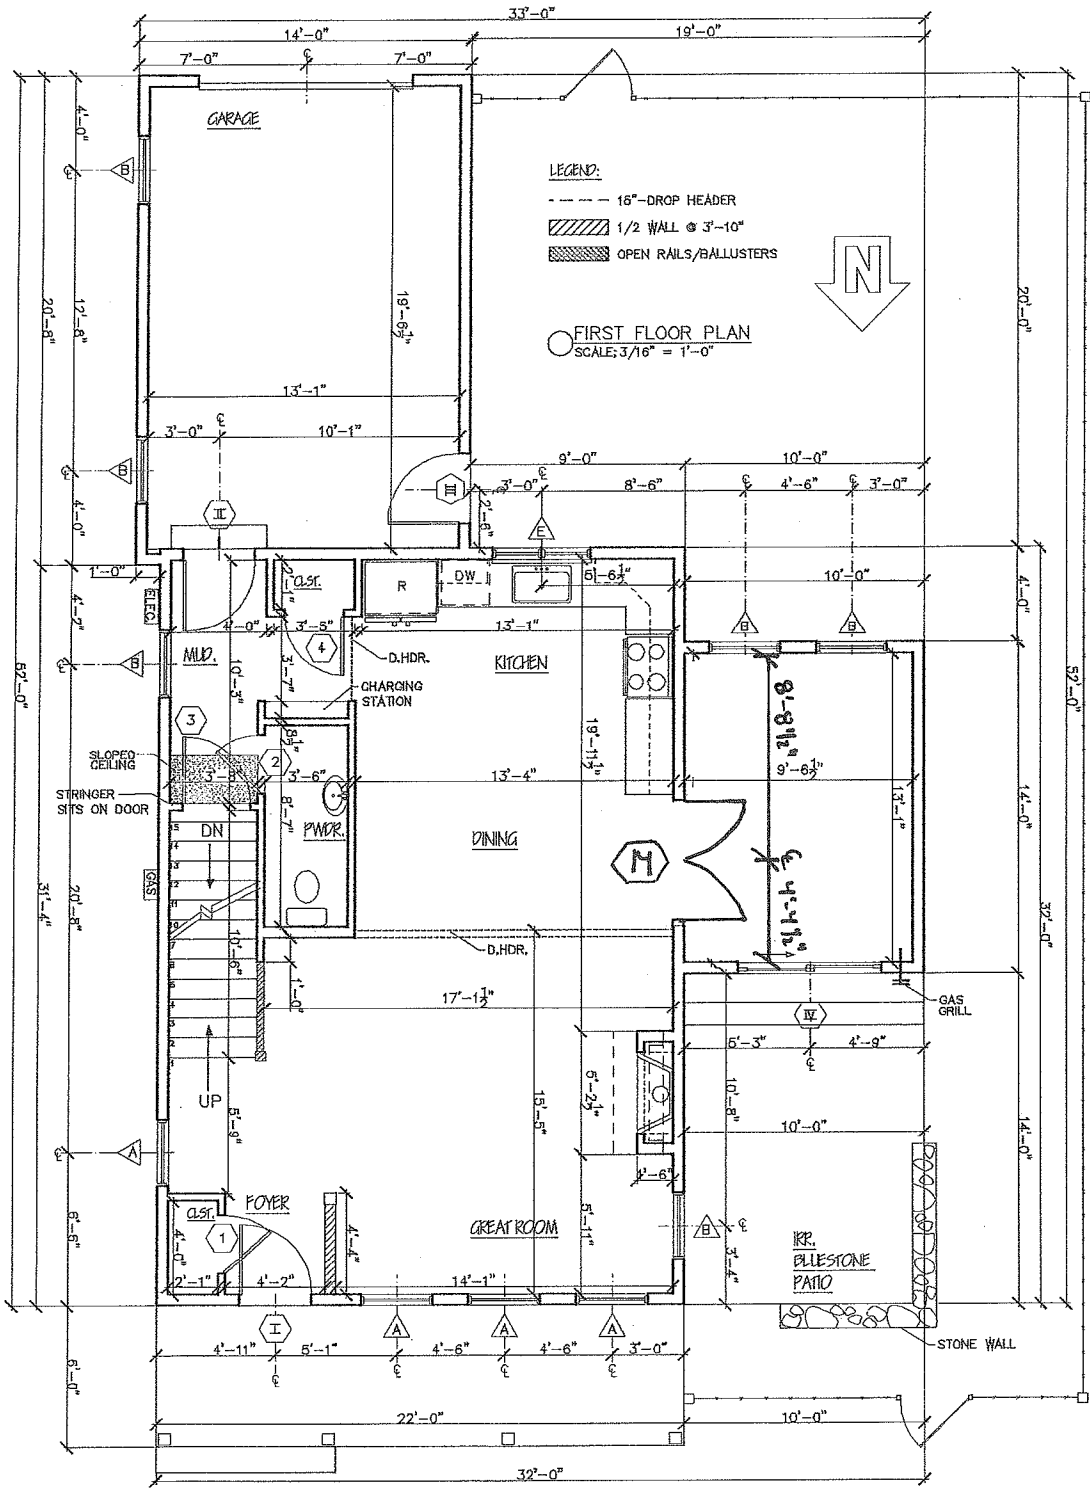


HICKORY-GALLERANI SV-27
FLOORPLANS

Phone: 802-861-7600 Burlington, Vermont WWW.SOUTHVILLAGE.COM

Disclaimer: The floor plan shown is representative and not drawn to scale. Square footage calculations are approximate and do not include garages and porches. These plans are subject to revision without notice.

REV.	
10/22/14	
02/02/14	
10/10/14	



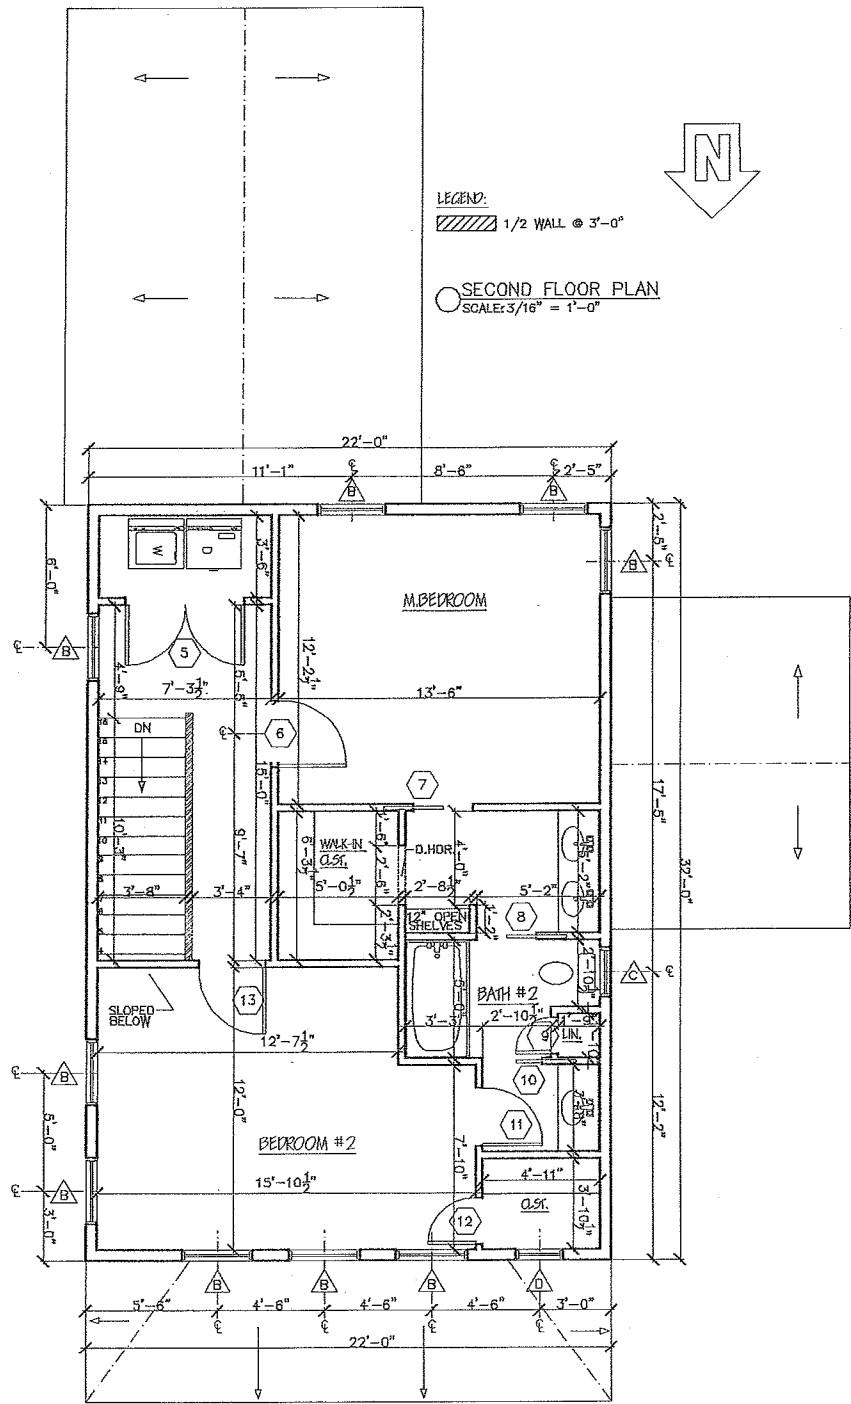

HICKORY-GALLERANI SV-27
FLOORPLANS

Phone: 802-861-7600

Burlington, Vermont

Disclaimers: The floor plan shown is representative and not drawn to scale. Square footage calculations are approximate and do not include garages and porches. These plans are subject to revision without notice.


WWW.SOUTHVILLAGE.COM

REV	
08/22/14	
09/09/14	
09/29/14	
10/30/14	



SCALE: PER DRAWINGS

DATE: 08/25/14

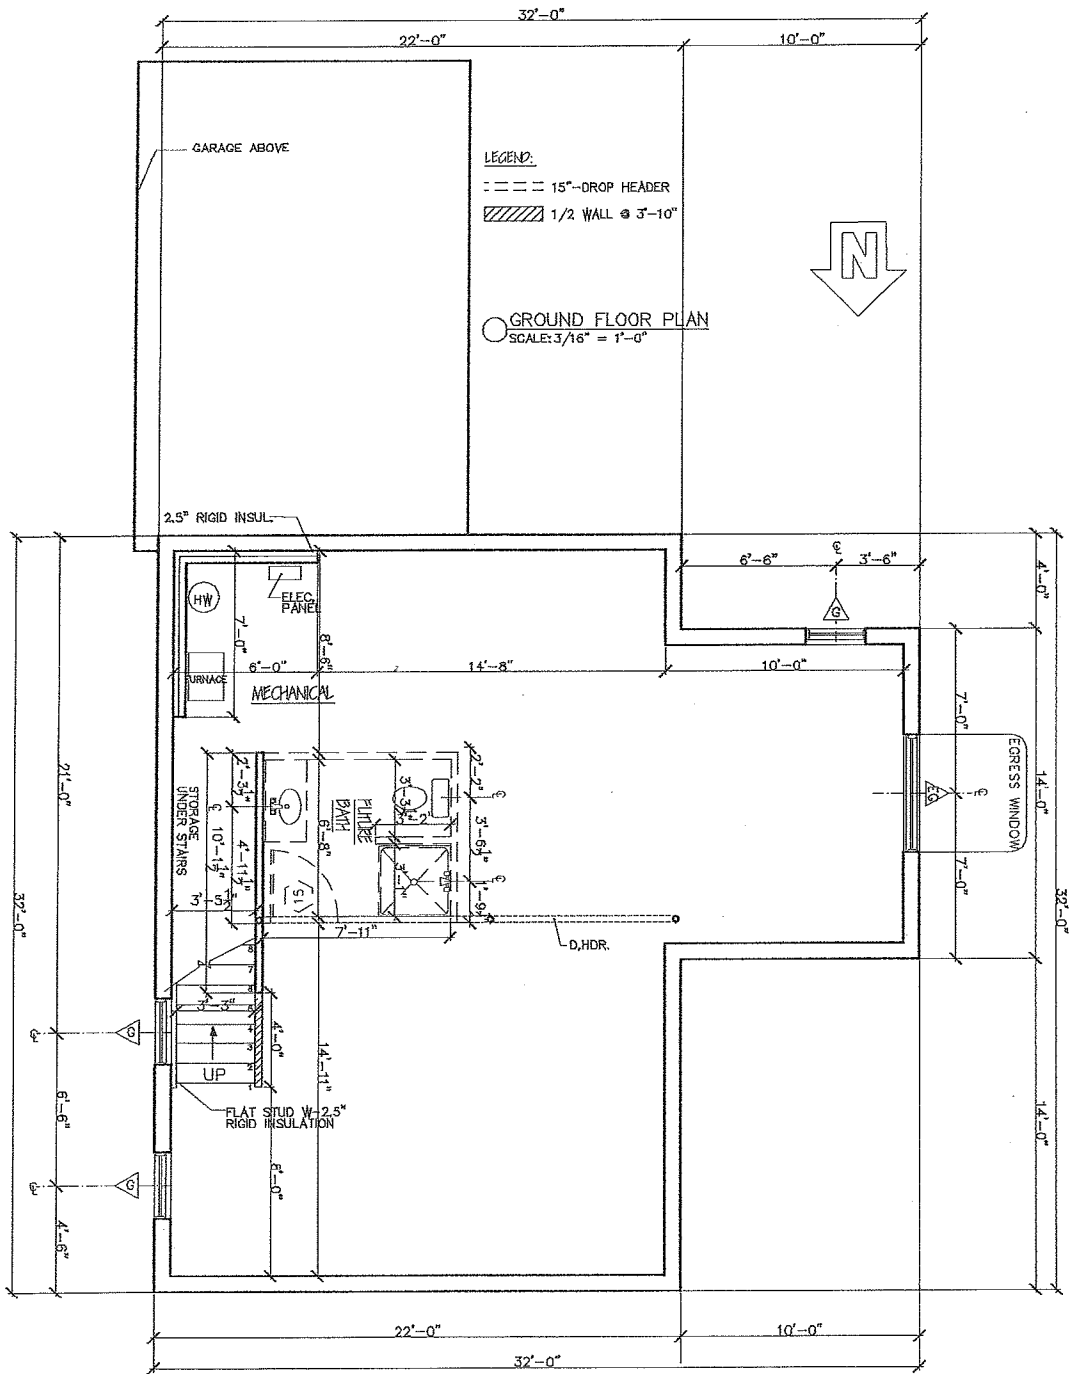

HICKORY-GALLERANI SV-27
FLOORPLANS

Phone: 802-861-7600

Burlington, Vermont

Disclaimers: The floor plan shown is representative and not drawn to scale. Square footage calculations are approximate and do not include garages and porches. These plans are subject to revision without notice.

WWW.SOUTHVILLAGE.COM

REV
09/09/14
10/10/14



SCALE: PER DRAWINGS

DATE: 08/25/14



Phone: 802-861-7600

Burlington, Vermont

WWW.SOUTHVILLAGE.COM

HICKORY-GALLERANI SV-27 ELEVATIONS

Discrimers: The floor plan shown is representative and does not include garage and are approximate and do not include garage and notes: These plans are subject to revision without notice.

REV 10/08/14

STERLING CONSTRUCTION, INC.
485 WALLISTON RD., S. BURLINGTON VT 05403


DATE: 09/25/14

GROUND FLOOR

1ST FLOOR

2ND FLOOR

PLATE LIBERTY

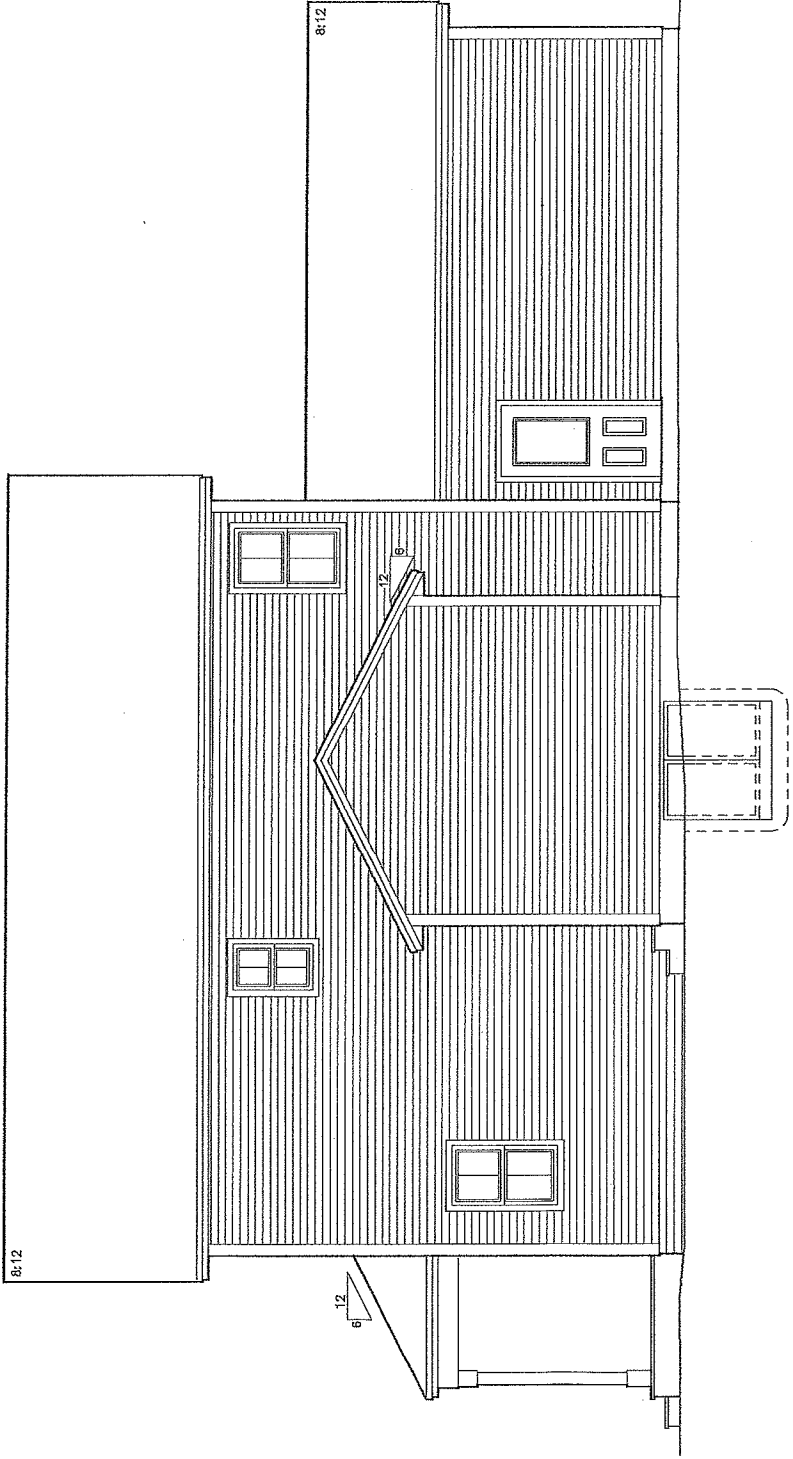

RIGHT ELEVATION
SCALE: 3/16" = 1'-0"



Phone: 802-861-7600

Burlington, Vermont

W W . S O U T H V I L L A G E . C O M

HICKORY-GALLERANI SV-27 ELEVATIONS

Disclaimer: The floor plan shown is representative and not drawn to scale. Space usage calculations are approximate and do not include garage and notes. These plans are subject to revision without

REV. 03/09/14 10/10/14


SCALE: PER DRAWINGS

DATE: 08/25/14




CONSTRUCTION, INC.

409 WALSH ST. S. BURLINGTON, VT 05403

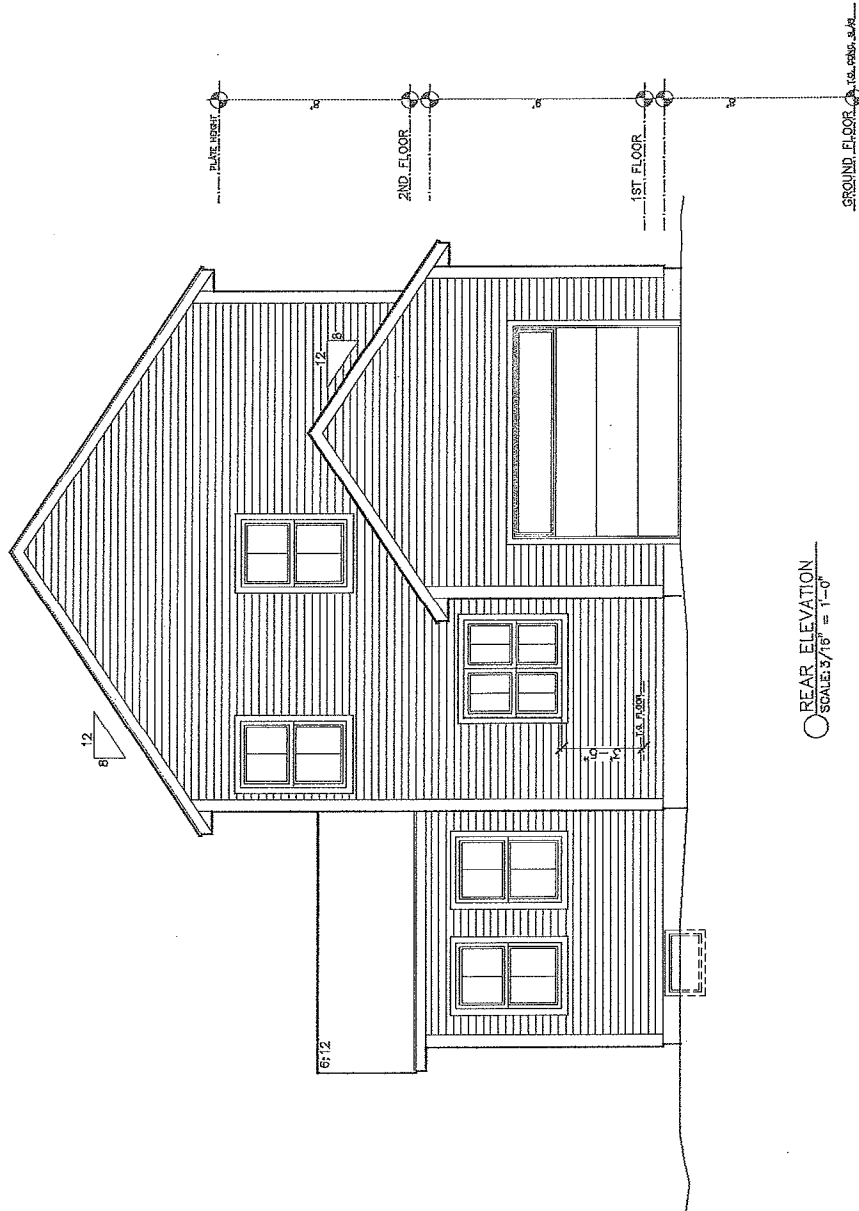

REAR ELEVATION
SCALE 3/16" = 1'-0"

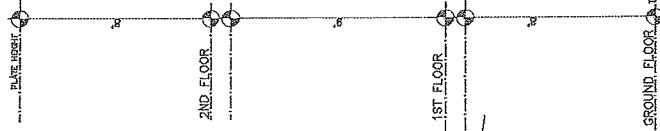



Phone: 802-861-7600

Burlington, Vermont

W.W. SOUTH VILLAGE.COM

HICKORY-GALLERANI SV-27 ELEVATIONS

Disclaimer: The floor plan shown is representative and not drawn to scale. Space for equipment and doors are approximate and do not include garage and notes. These plans are subject to revision without notice.

REV. 09/09/14

SCALE: PER DRAWINGS

DATE: 09/29/14




4409 VALLISTON RD., S. BURLINGTON, VT 05403

GROUND FLOOR

1ST FLOOR

2ND FLOOR


RAVINE BRIST.

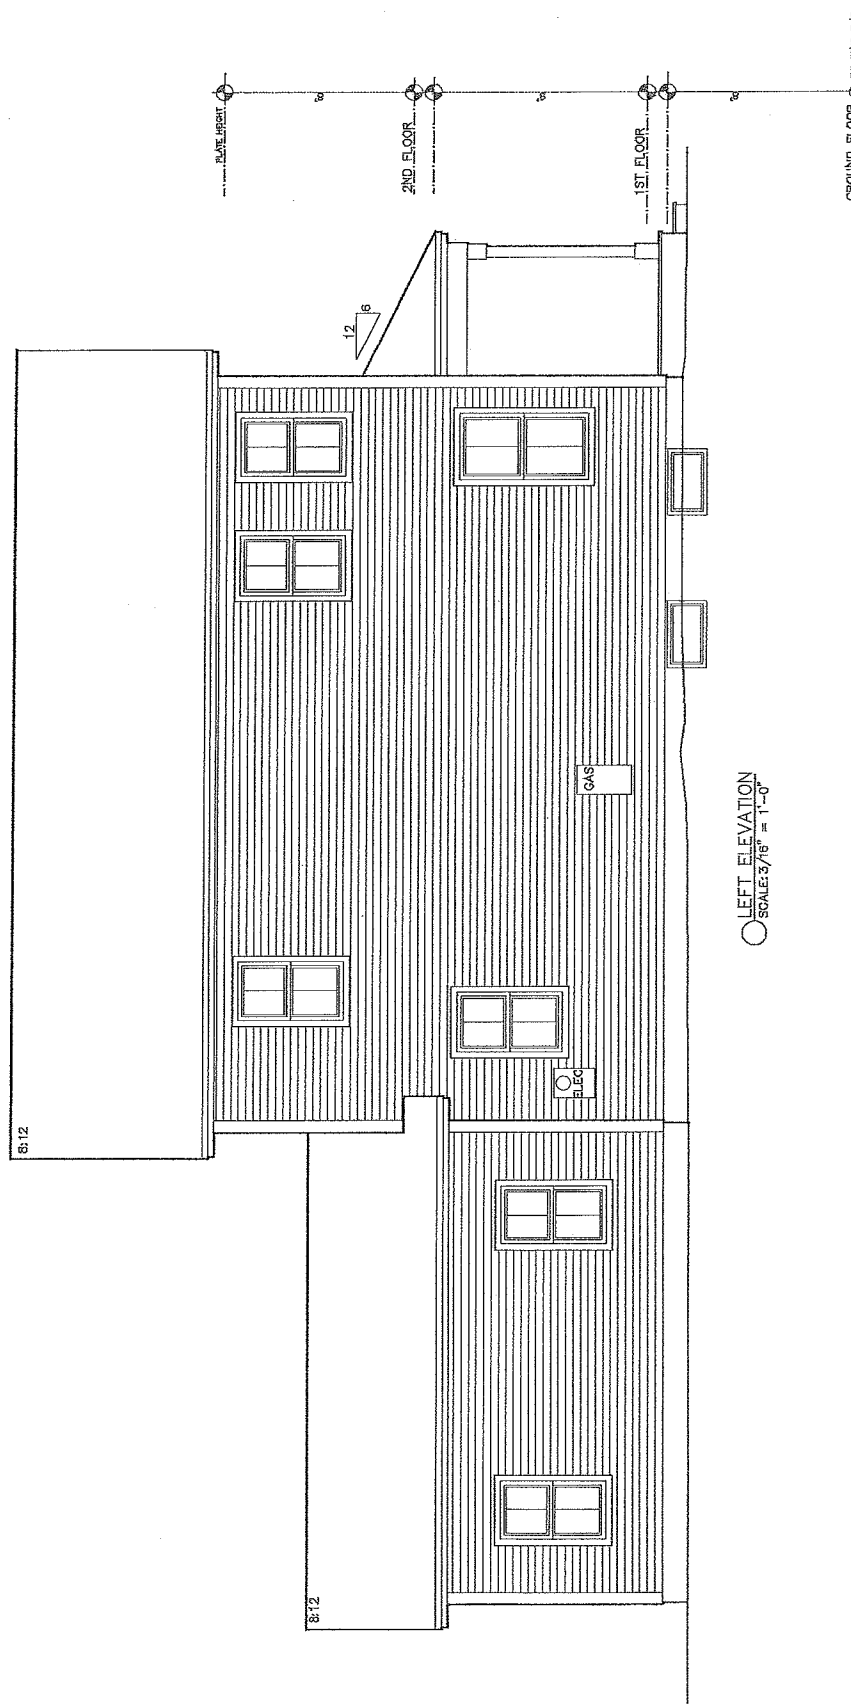

LEFT ELEVATION
SCALE: 3/16" = 1'-0"

8'12"

8'12"

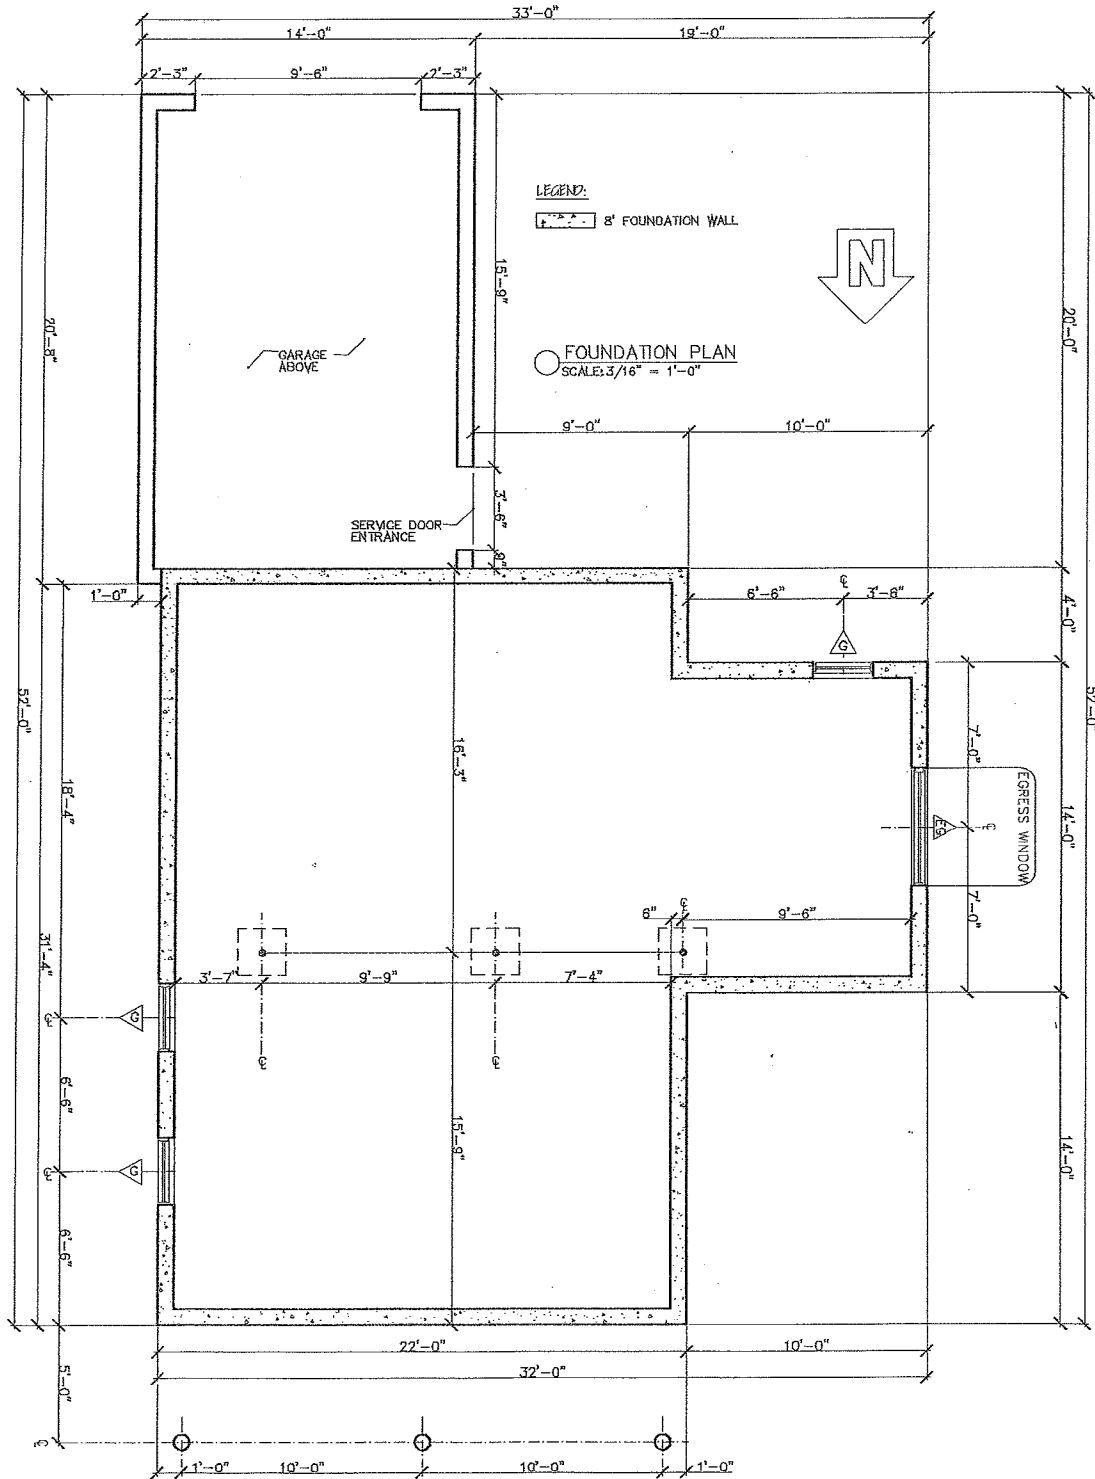

HICKORY-GALLERANI SV-27
FLOORPLANS

Phone: 302-861-7600 Burlington, Vermont WWW.SOUTHVILLAGE.COM

Disclaimer: The floor plan shown is representative and not drawn to scale. Square footage calculations are approximate and do not include garages and porches. These plans are subject to revision without notice.

REV	
03/09/14	



4049 VILLISTON RD., S. BURLINGTON VT 05403
SCALE: PER DRAWINGS DATE: 08/25/14