



Phone: 802-861-7600


Burlington, Vermont

WWW.SOUTHVILLAGE.COM

BUTTERNUT - SV #35 ELEVATIONS


Disclaimer: The floor plan shown is representative of the project. These plans are subject to review on without notice. All dimensions and do not include gables and are approximate. Square footage calculations are not shown to scale. Square footage calculations are approximate.

05/10/15
05/20/15

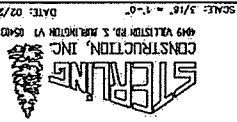


SCALE: 3/16" = 1'-0"
DATE: 02/20/15


SV35
11'0" - 1'-0"
BUTTERNUT
6/30/15

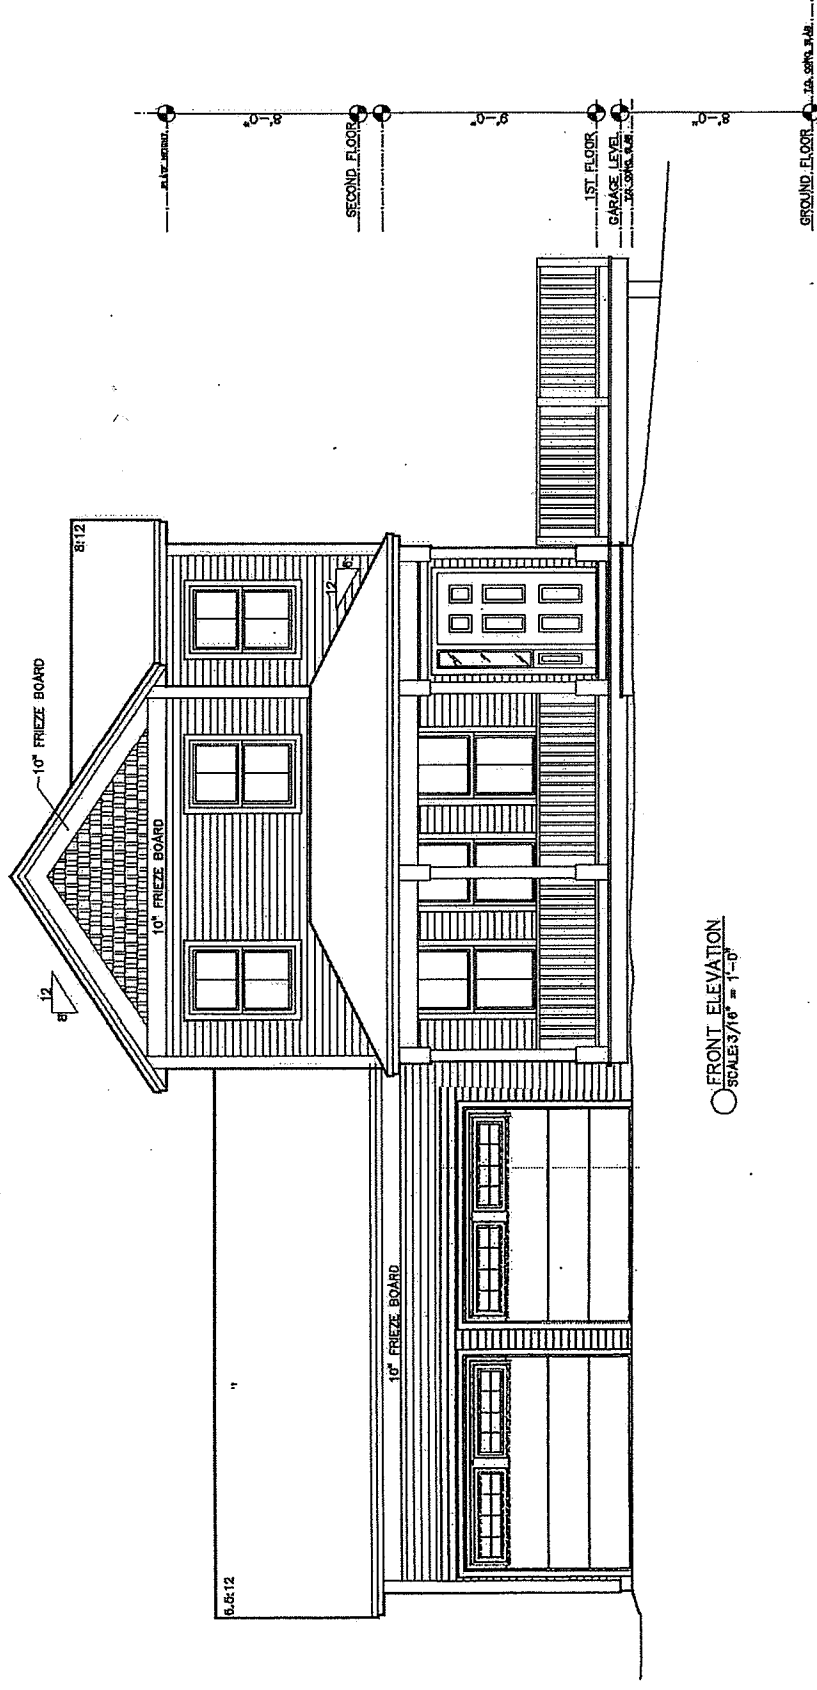

○ FRONT ELEVATION
SCALE 3/16" = 1'-0"

GROUND FLOOR
1ST FLOOR
GARAGE LEVEL
2ND FLOOR

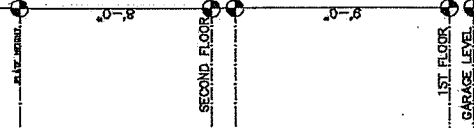

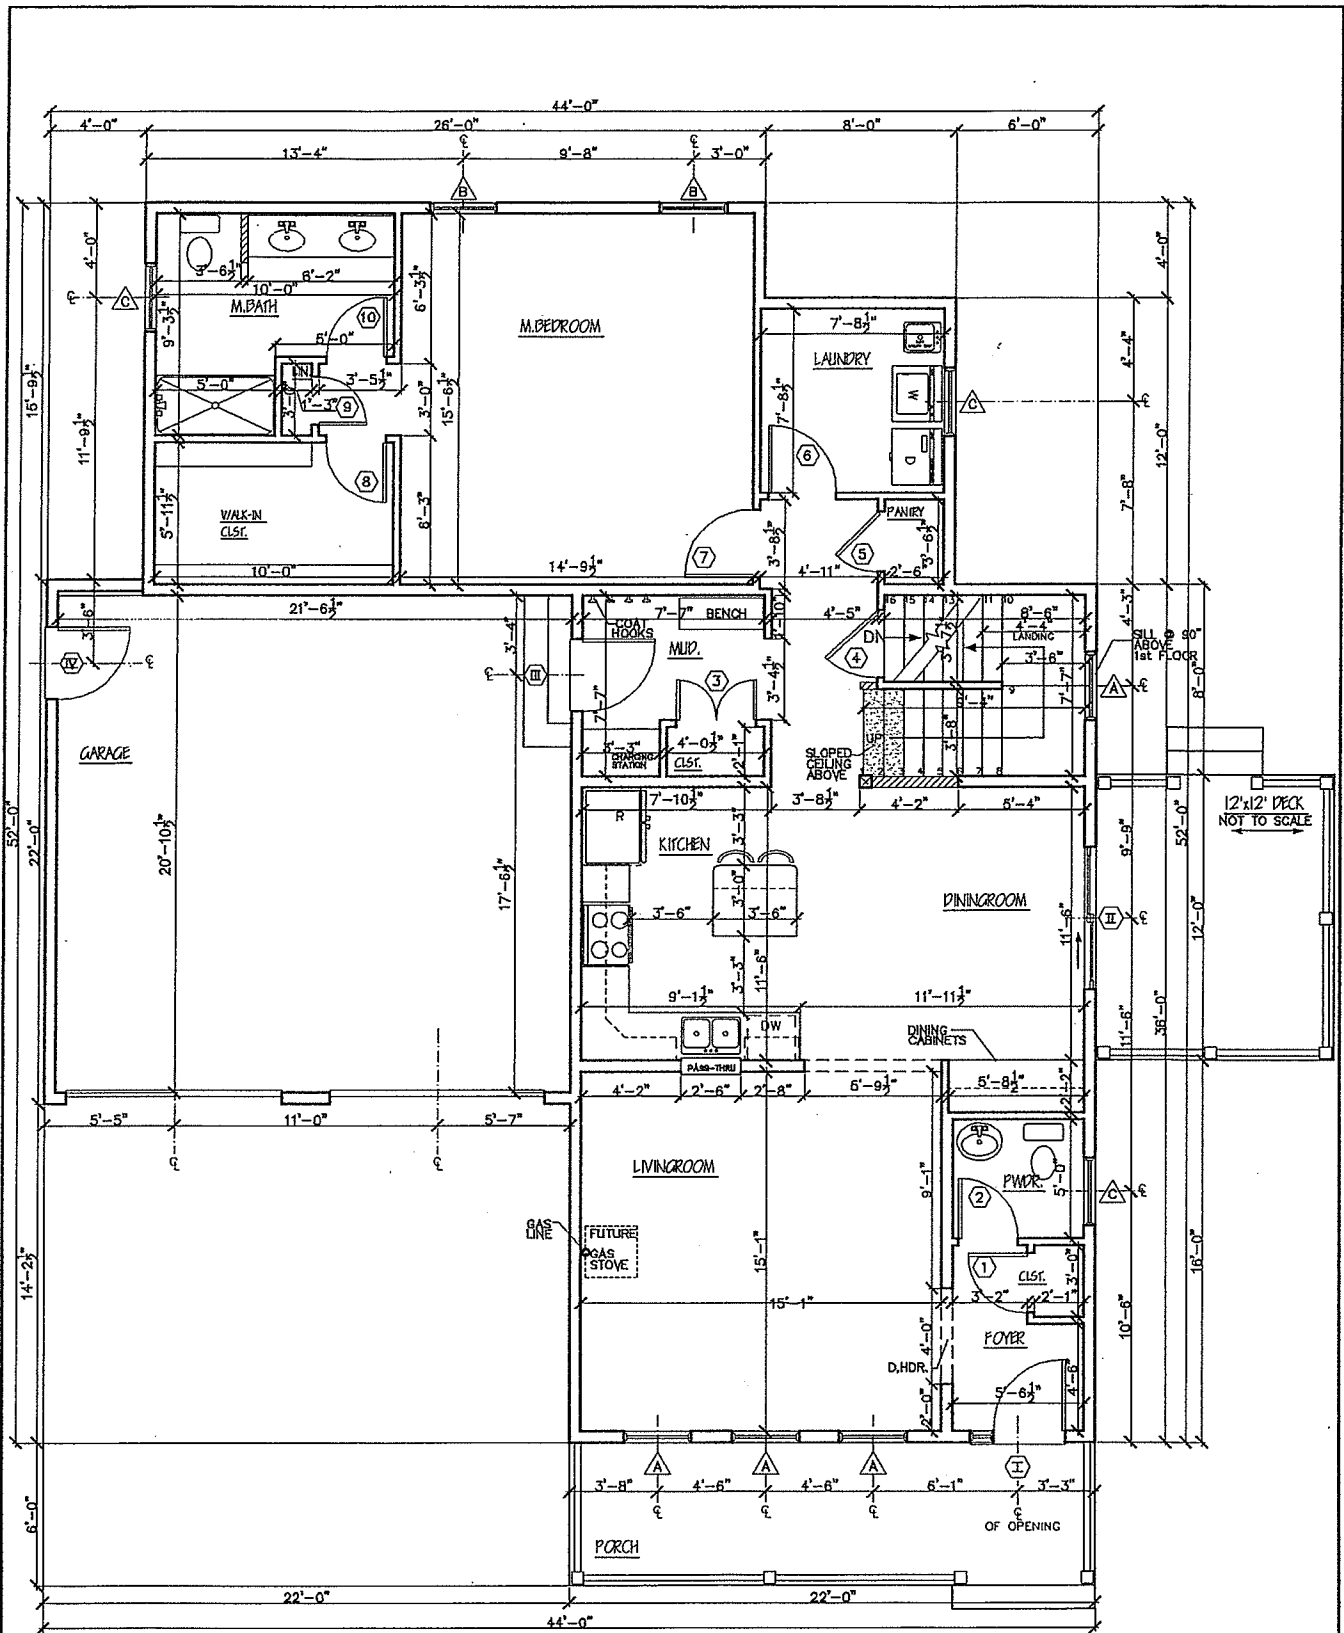

○ FIRST FLOOR
SCALE: 3/16" = 1'-0"

LEGEND:
 - - - - - 15"-DROP HEADER
 ▨ 3'-4" HALF WALL



BUTTERNUT - SV #35
FLOOR PLANS

Phone: 802-861-7600

Burlington, Vermont

Disclaimer: The floor plan shown is representative and not drawn to scale. Square footage calculations are approximate and do not include garages and porches. These plans are subject to revision without notice.

WWW.SOUTHVILLAGE.COM


REV.	DATE
03/05/15	
03/20/15	



4049 WILLISTON RD. S. BURLINGTON VT 05403

SCALE: 3/16" = 1'-0"

DATE: 02/20/15

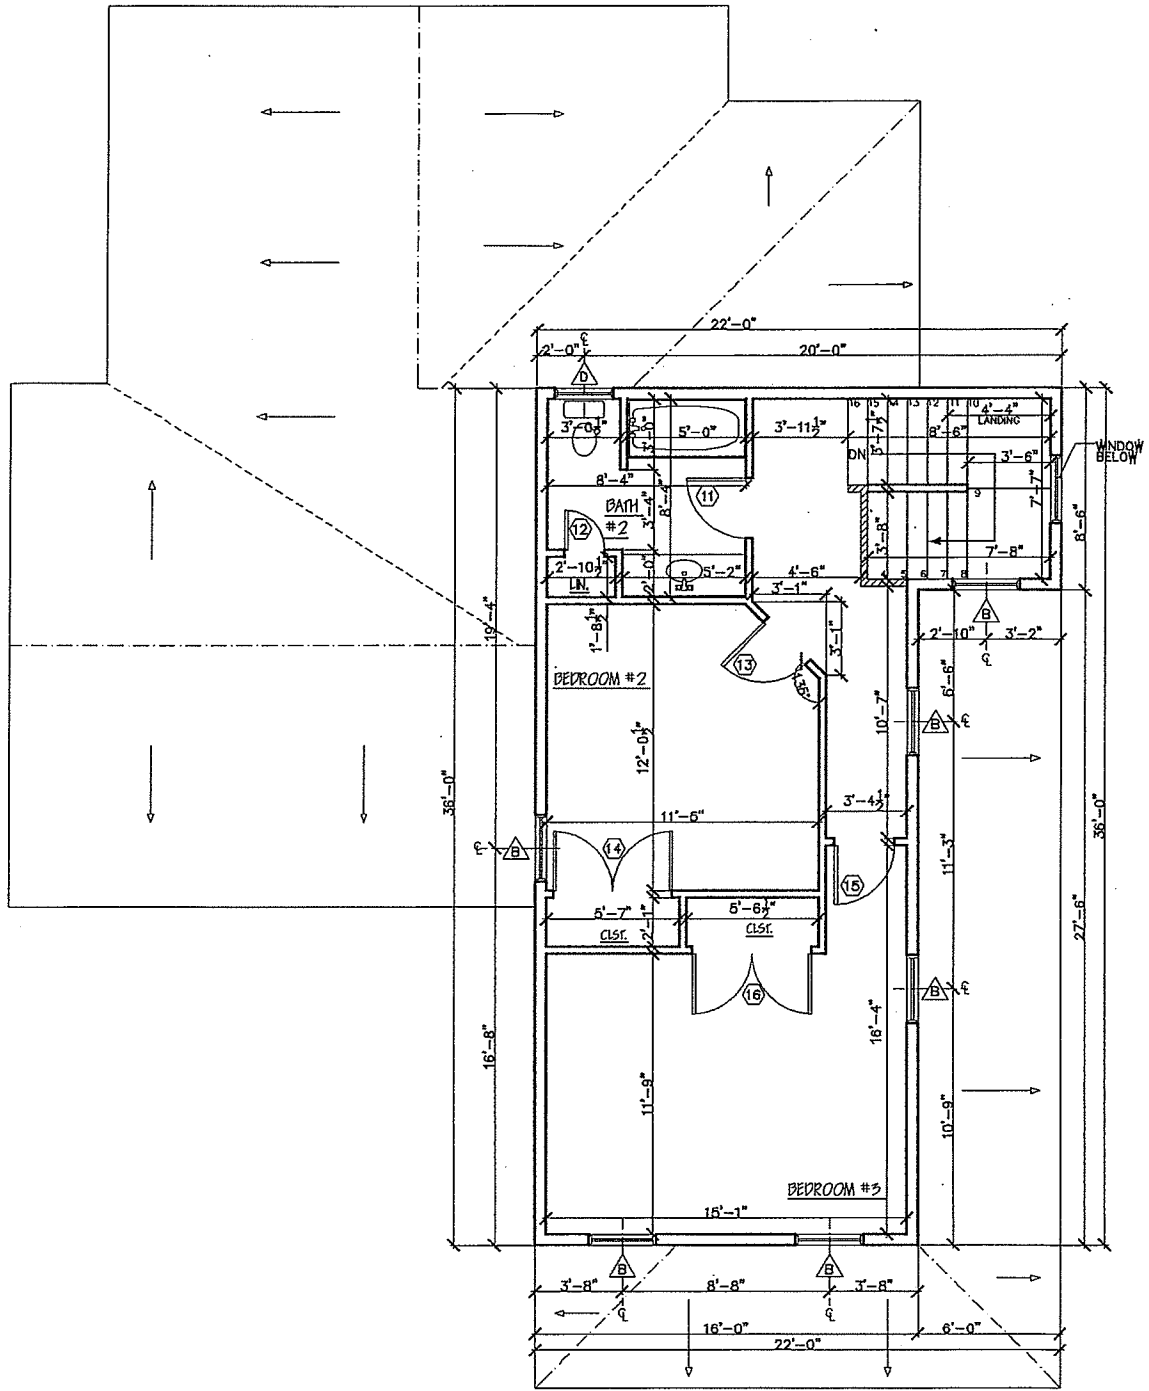

○ SECOND FLOOR
 SCALE: 3/16" = 1'-0"
 LEGEND:
 ▨ 3'-4" HALF WALL



BUTTERNUT - SV #35
FLOOR PLANS


Phone: 802-861-7600 | Burlington, Vermont

Disclaimer: The floor plan shown is representative and not drawn to scale. Square footage calculations are approximate and do not include garages and porches. These plans are subject to revision without notice.

WWW.SOUTHVILLAGE.COM

REV.	DATE
03/05/15	
03/10/15	



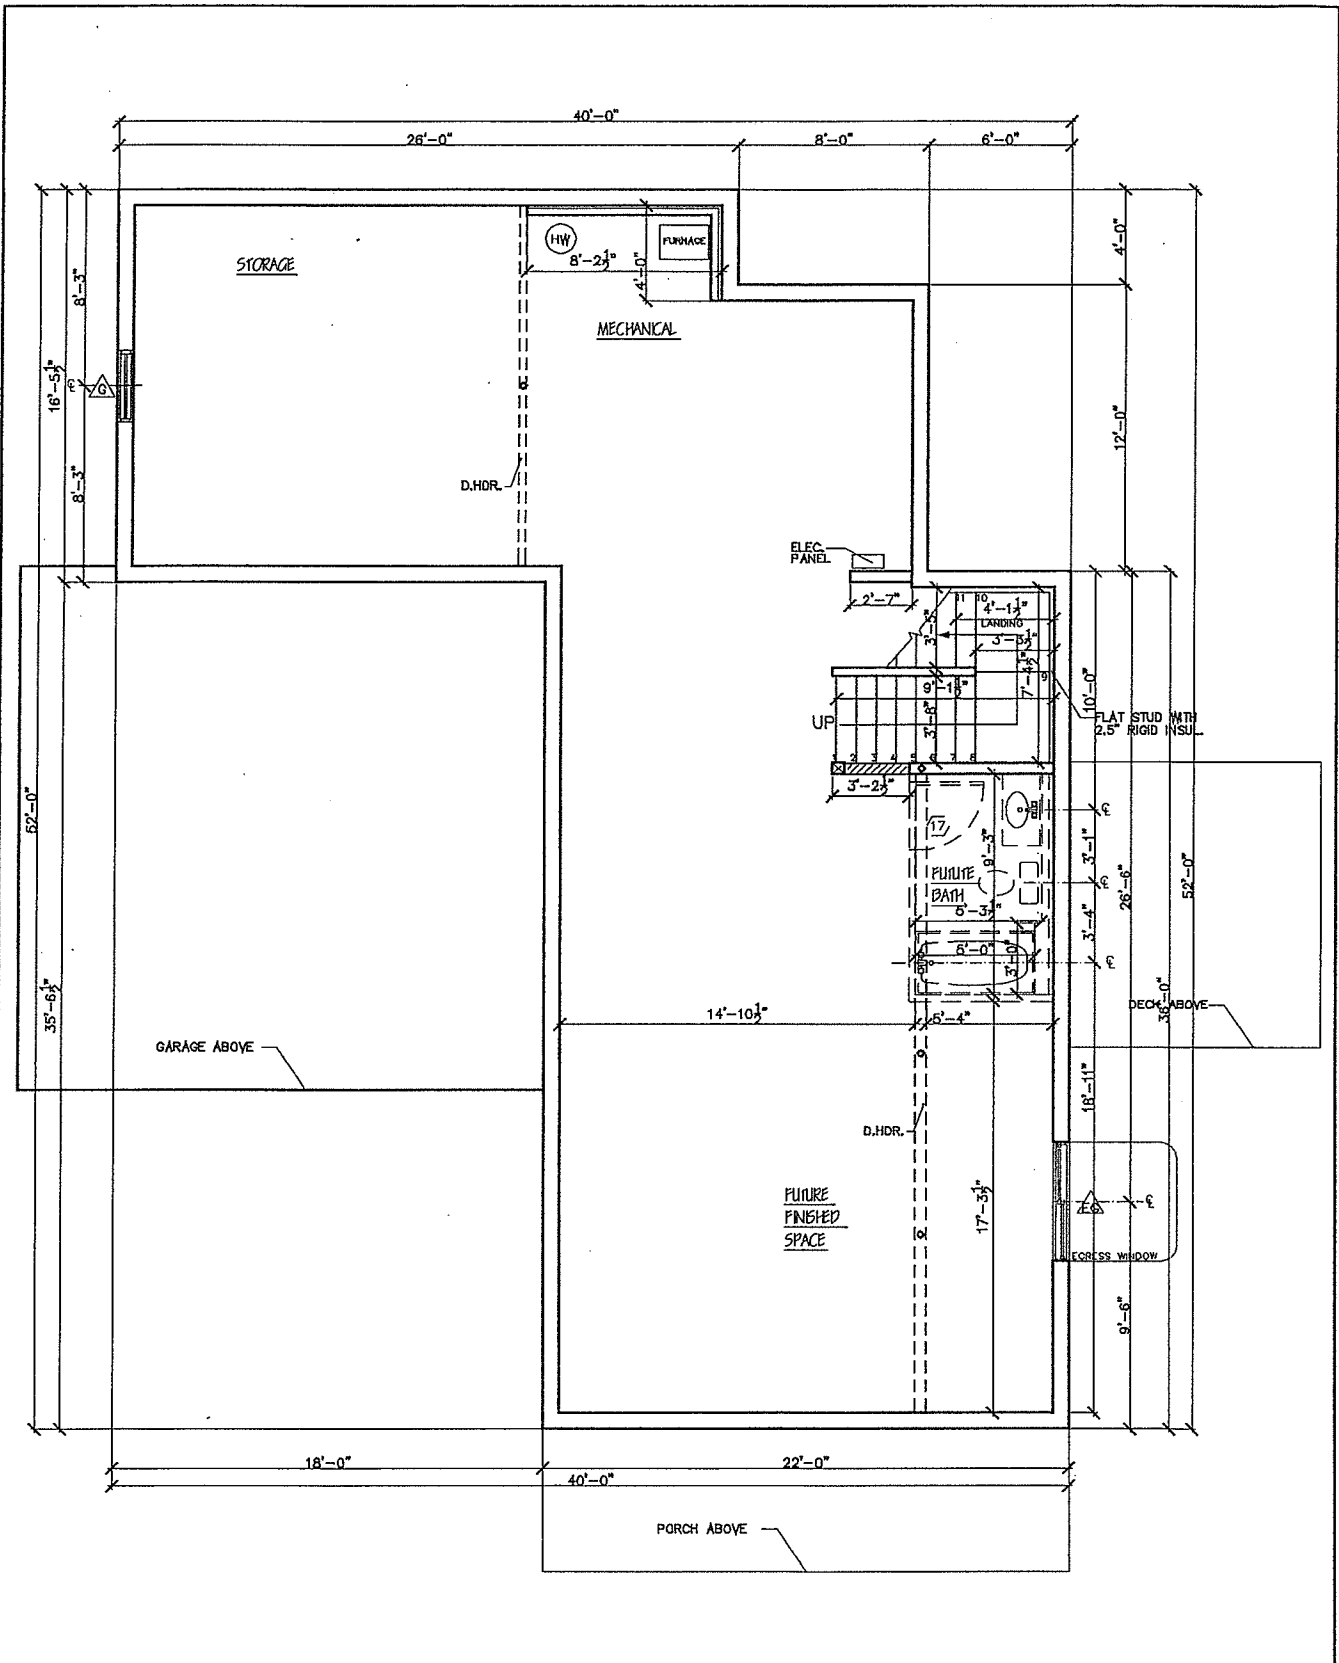

○ GROUND FLOOR
SCALE: 3/16" = 1'-0"

- LEGEND:
- 15"-DROP HEADER
 - ▨ 3'-4" HALF WALL



BUTTERNUT - SV #35
FLOOR PLANS

Phone: 802-861-7600

Burlington, Vermont

Disclaimer: The floor plan shown is representative and not drawn to scale. Square footage calculations are approximate and do not include garages and porches. These plans are subject to revision without notice.

WWW.SOUTHVILLAGE.COM

REV.	DATE
03/05/15	
03/10/15	



SCALE: 3/16" = 1'-0"

DATE: 02/20/15 1/8



Phone: 802-861-7600

Burlington, Vermont

W W SOUTH VILLAGE.COM

BUTTERNUT - SV #35 ELEVATIONS

Disclaimer: The floor plan shown is representative and not drawn to scale. Square footage calculations are approximate and do not include garage and porch. These plans are subject to certain without notice.

REV


03/05/15

03/10/15

SCALE: 3/16" = 1'-0"

DATE: 02/20/15

STERLING CONSTRUCTION, INC.
409 WILKINSON RD. S. BURLINGTON VT 05403

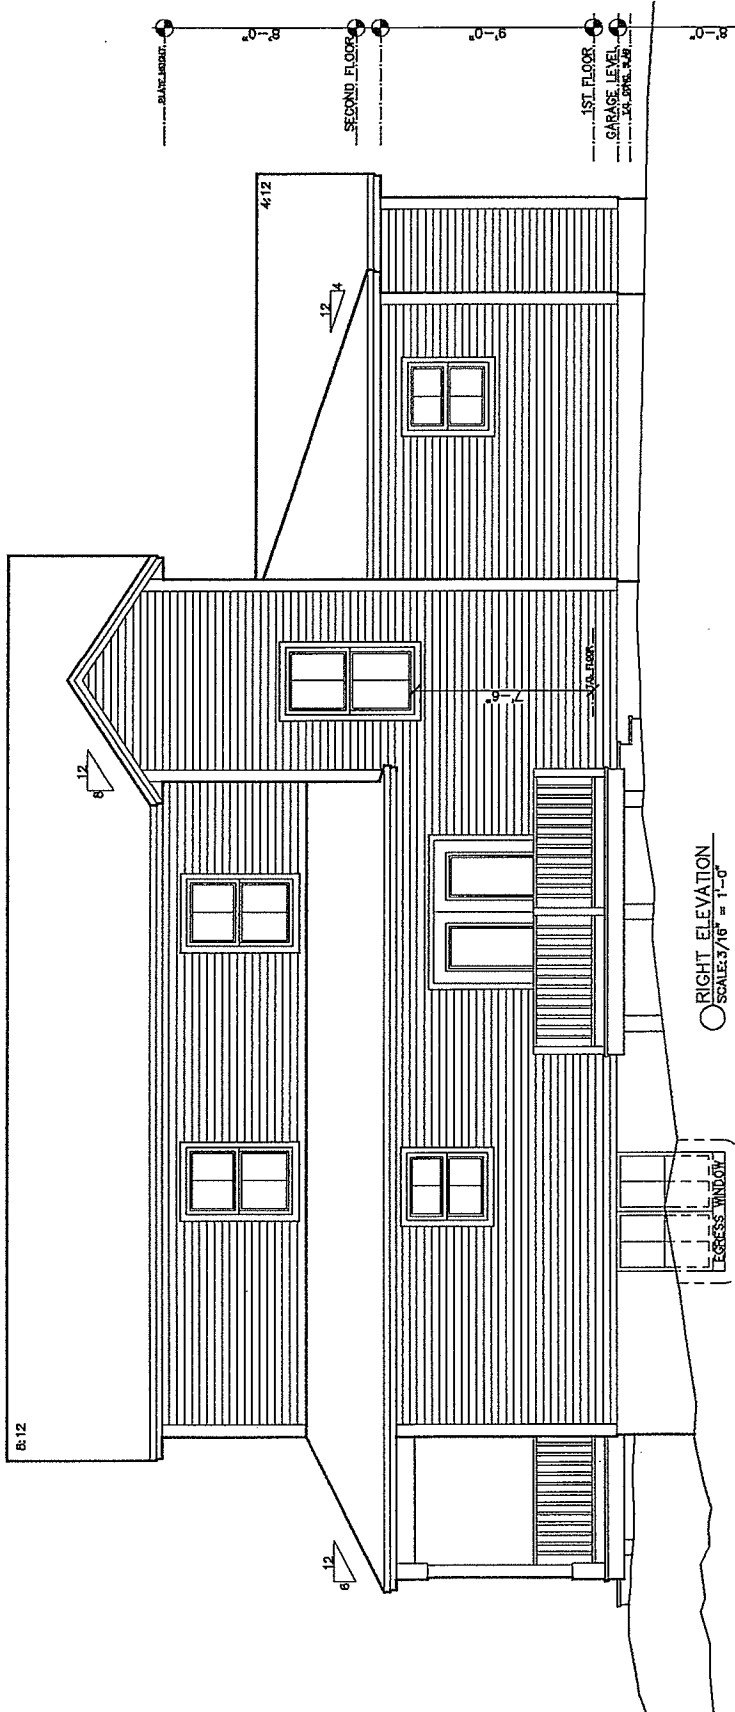

RIGHT ELEVATION
SCALE: 3/16" = 1'-0"

LEGACY WINDOW

GROUND FLOOR - 0'-0" TO FINISH

1ST FLOOR

9'-0"

SECOND FLOOR

8'-0"

4'-11 1/2"

12:4

6:12

6:12

8:12



Phone: 802-861-7600

Burlington, Vermont


WWW.SOUTHVILLAGE.COM

BUTTERNUT - SV #35 ELEVATIONS

Disclaimer: The floor plan shown is representative and not drawn to scale. Square footage calculations are approximate and do not include garage and porches. These plans are subject to revision without notice.

REV
03/05/13
03/10/13

SCALE: 3/16" = 1'-0"
DATE: 02/20/15
STERLING
CONSTRUCTION, INC.
409 WASHINGTON RD. S. BURLINGTON VT 05410

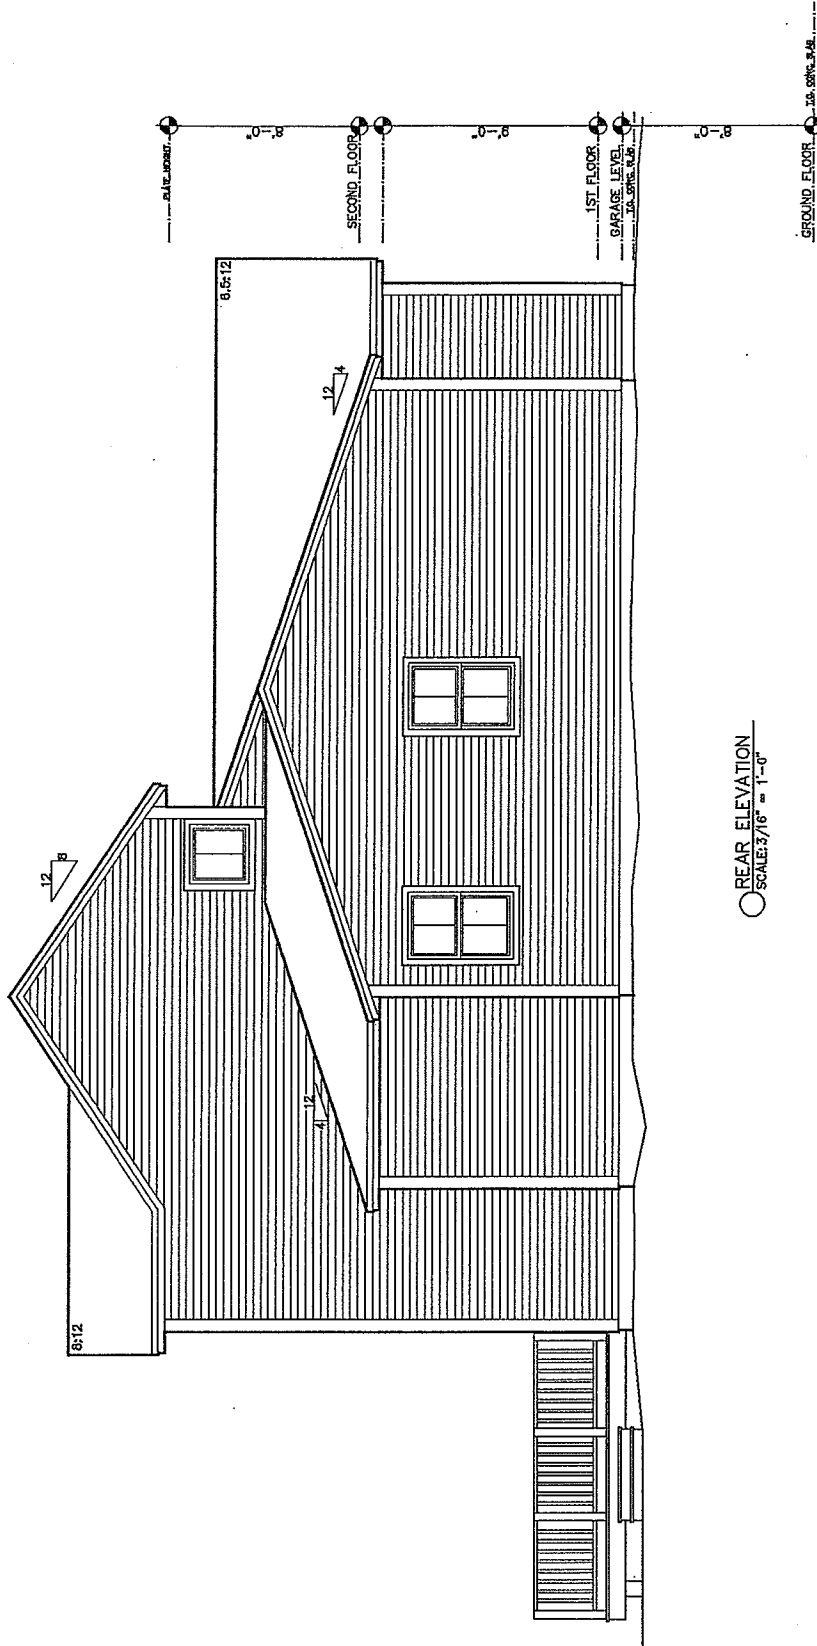

○ REAR ELEVATION
SCALE: 3/16" = 1'-0"



Phone: 802-861-7600

Burlington, Vermont

W W SOUTH VILLAGE.COM


BUTTERNUT - SV #35 ELEVATIONS

Disclaimer: The floor plan shown is representative and not drawn to scale. Space usage calculations are approximate and do not include partitions and notes. These plans are subject to revision without notice.


BT/V
03/05/15


SCALE: 3/16" = 1'-0"

DATE: 02/20/15

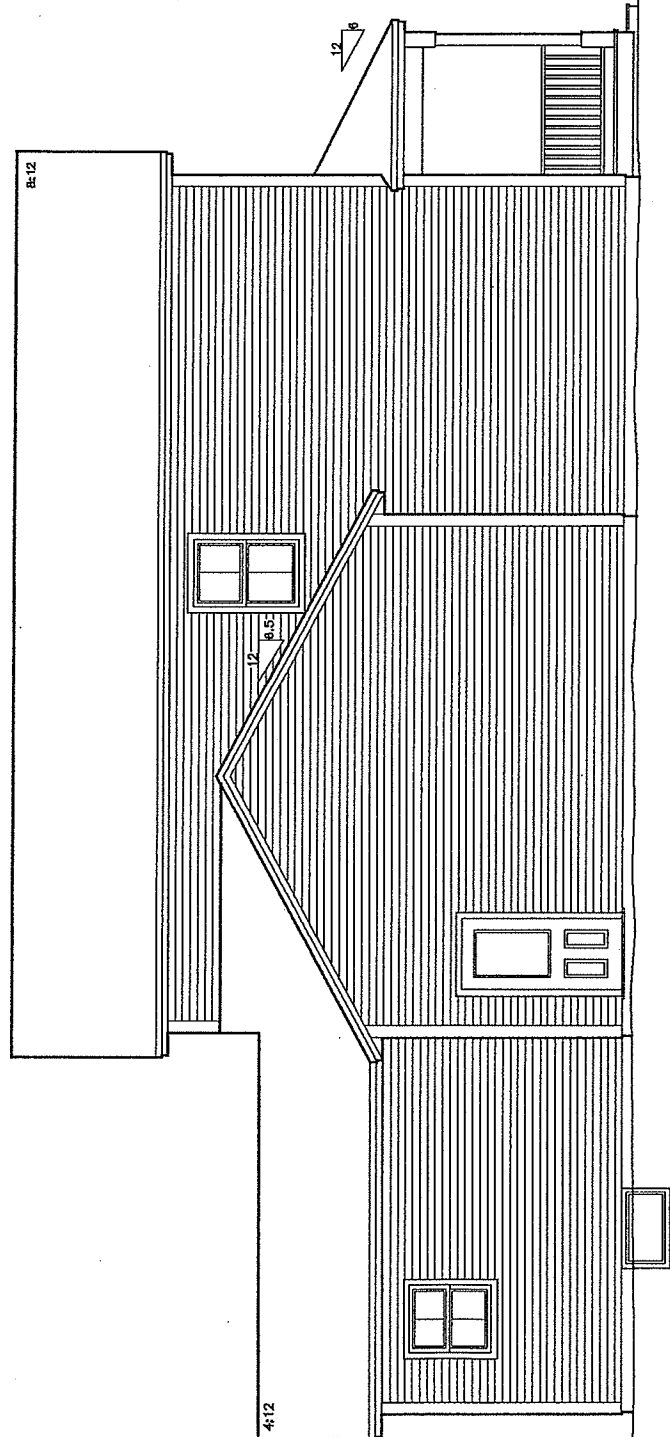

○ LEFT ELEVATION
SCALE: 3/16" = 1'-0"

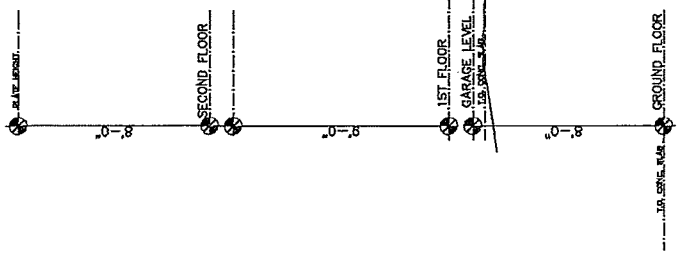

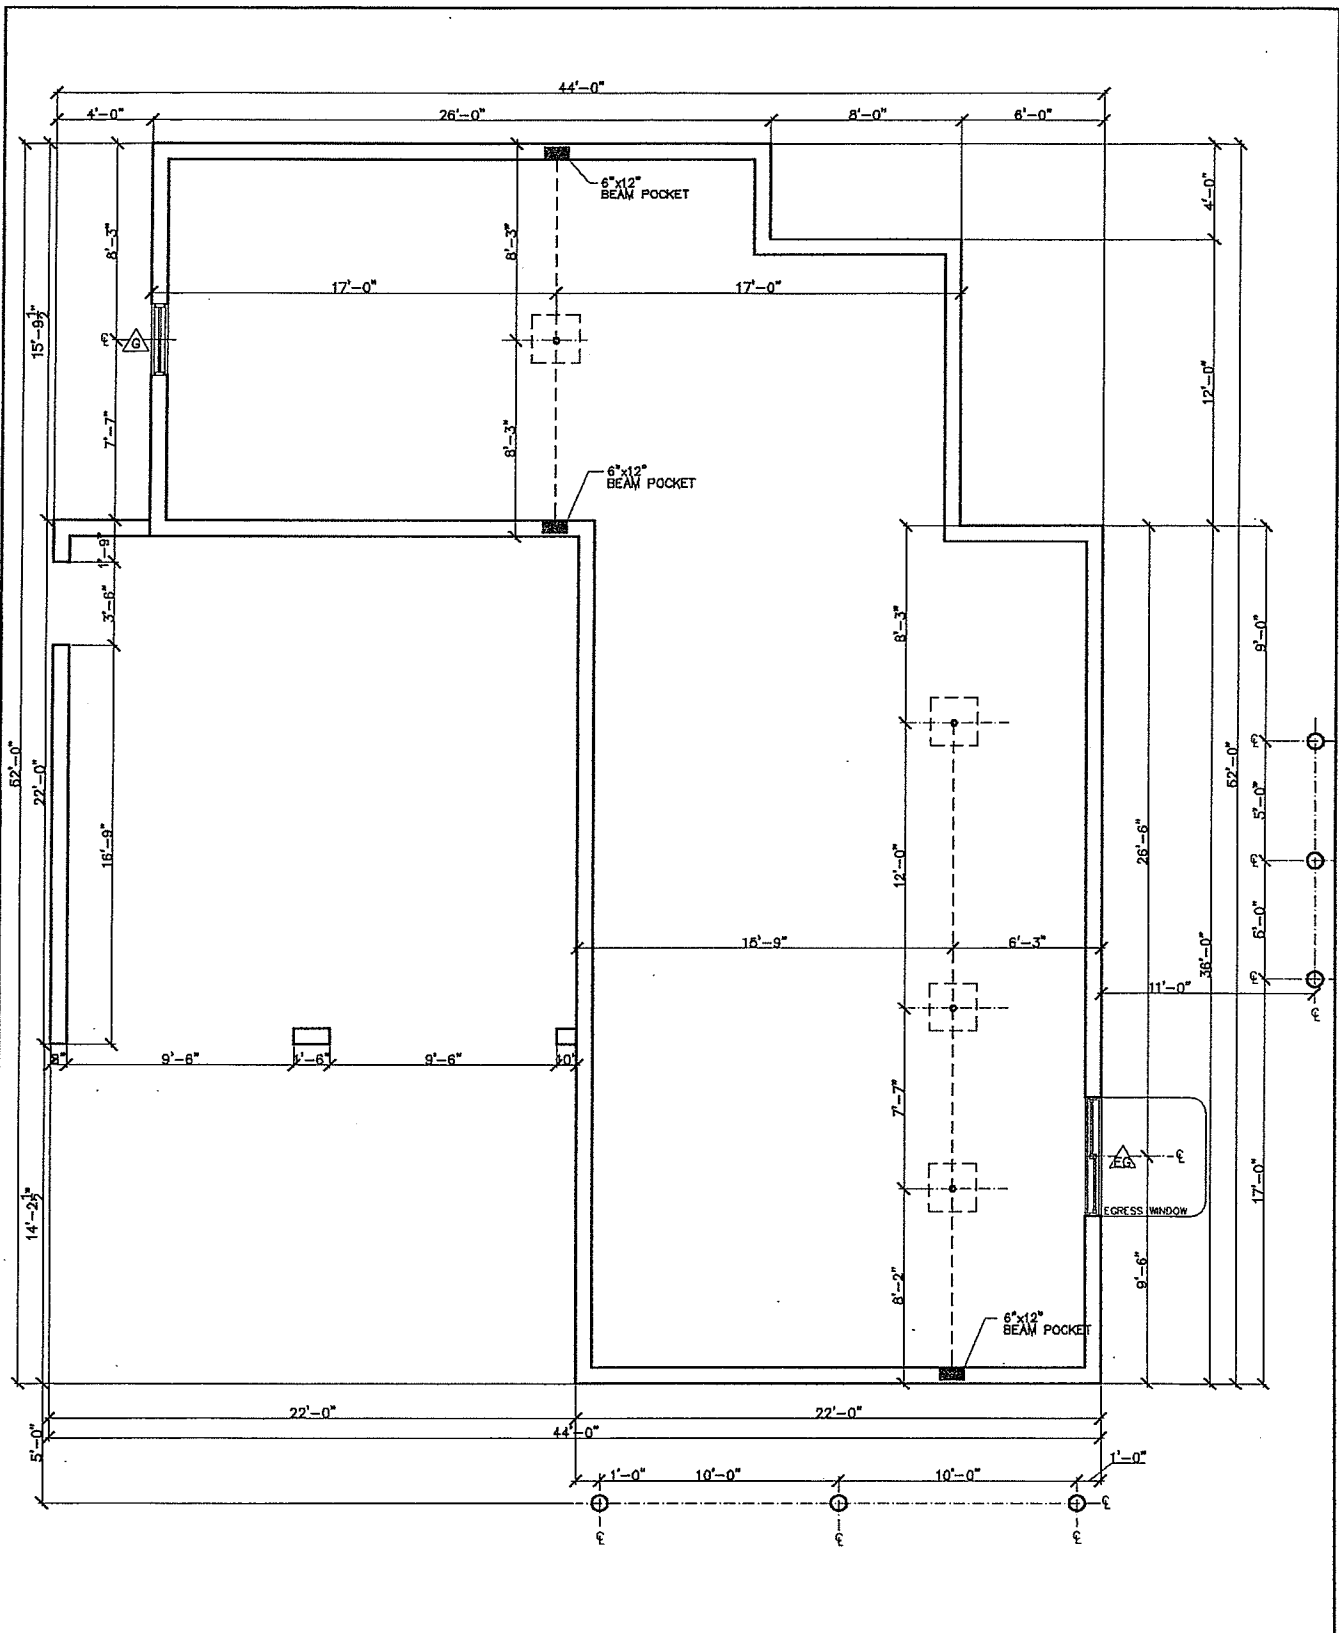

FOUNDATION PLAN
 SCALE: 3/16" = 1'-0"

LEGEND:
 9' FOUNDATION WALL



BUTTERNUT - SV #35
 FLOOR PLANS

Phone: 802-861-7600 Burlington, Vermont WWW.SOUTHVILLAGE.COM

Disclaimer: The floor plan shown is representative and not drawn to scale. Square footage calculations are approximate and do not include garages and porches. These plans are subject to revision without notice.

REV.	DATE
03/05/15	
03/10/15	

STERLING CONSTRUCTION, INC.
 4049 WILLISTON RD. S. BURLINGTON VT 05403

SCALE: 3/16" = 1'-0" DATE: 02/20/15