


GETZ SV-37
ELEVATION

Disclaimer: The floor plan shown is representative and not drawn to scale. Square footage calculations are approximate and do not include garages and porches. These plans are subject to revision without notice.


05/22/14
06/12/14
06/20/14
08/13/14
08/16/14
08/20/14
06/24/14
09/04/14

SCALE: PER DRAWINGS

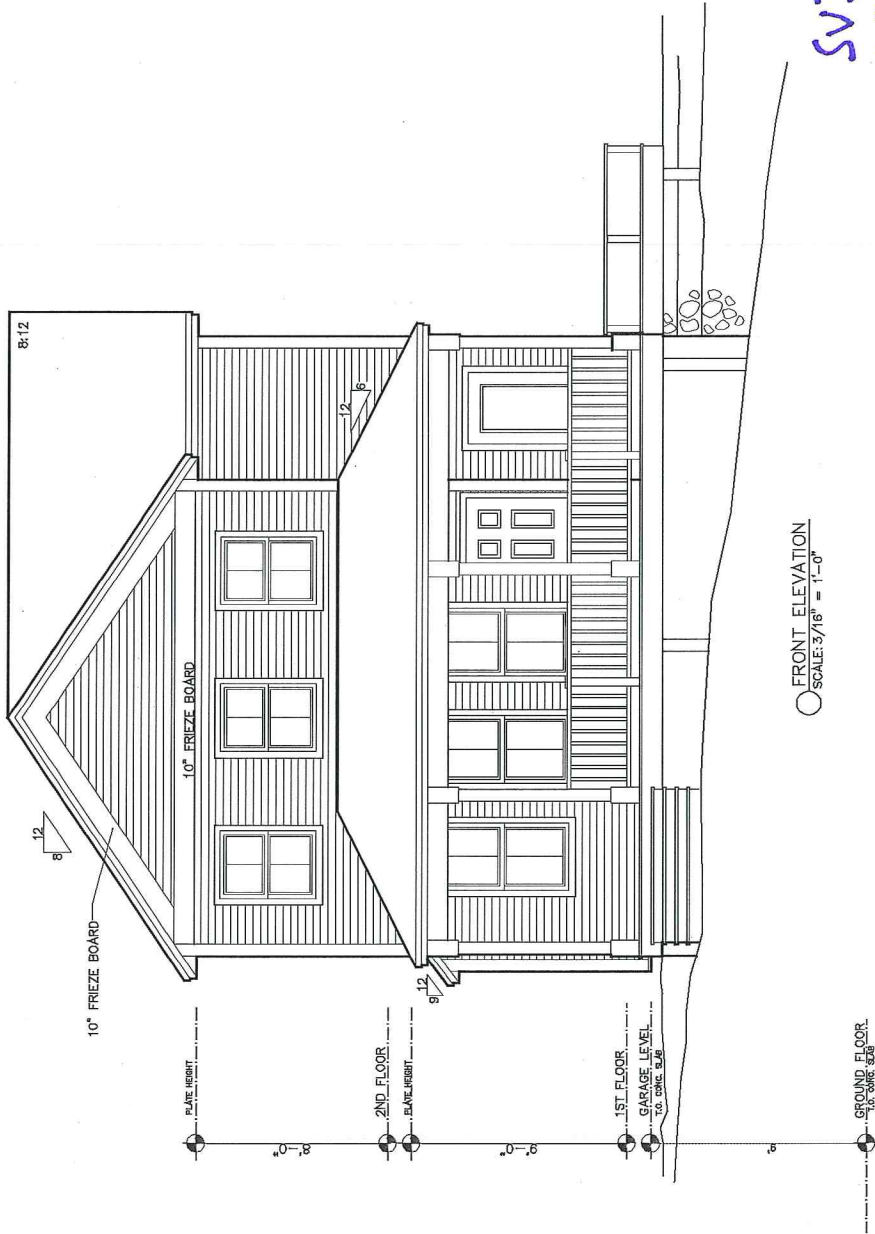

○ FRONT ELEVATION
SCALE: 3/16" = 1'-0"

SV37
1/8" = 1'-0"
8/14/18 VZ

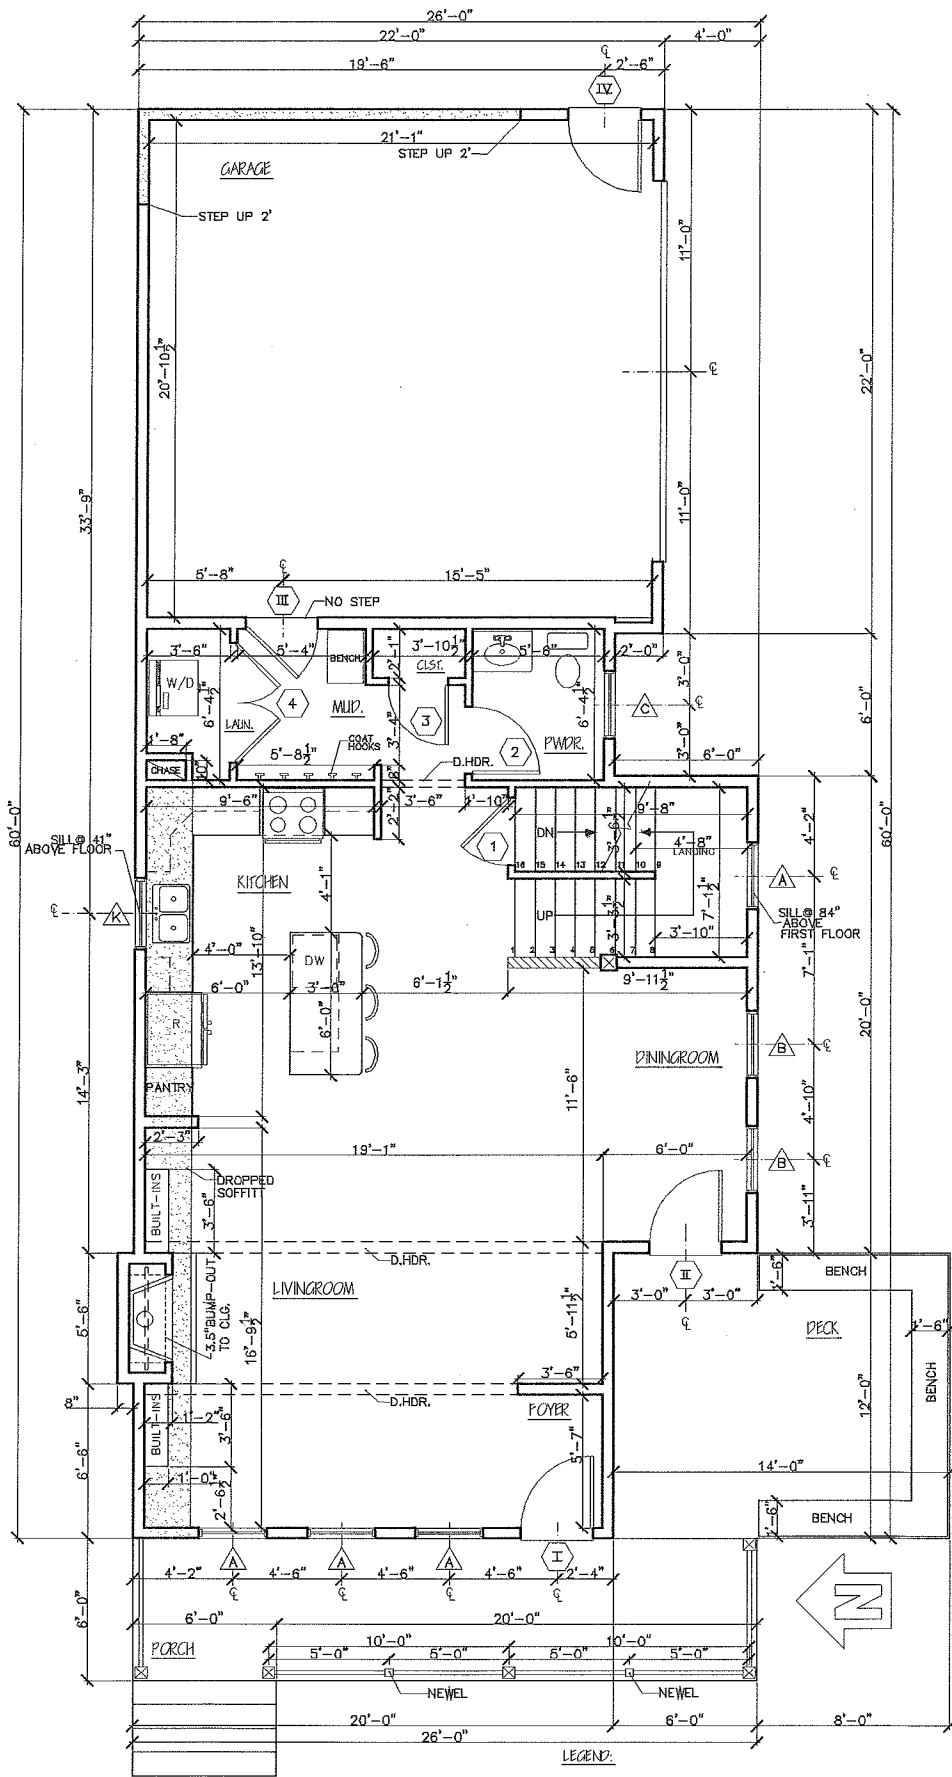

○ FIRST FLOOR
SCALE: 3/16" = 1'-0"

==== 16"-DROP HEADER
 1/2 WALL @ 3'-2"



GETZ SV-37
FLOOR PLAN

Phone: 802-861-7600

Burlington, Vermont

Disclaimer: The floor plan shown is representative and not drawn to scale. Square footage calculations are approximate and do not include garages and porches. These plans are subject to revision without notice.


WWW.SOUTHVILLAGE.COM

REV	DATE
05/28/14	
06/09/14	
06/13/14	
06/16/14	
06/20/14	
06/24/14	
08/05/14	



SCALE: PER DRAWINGS

DATE: 05/24/14

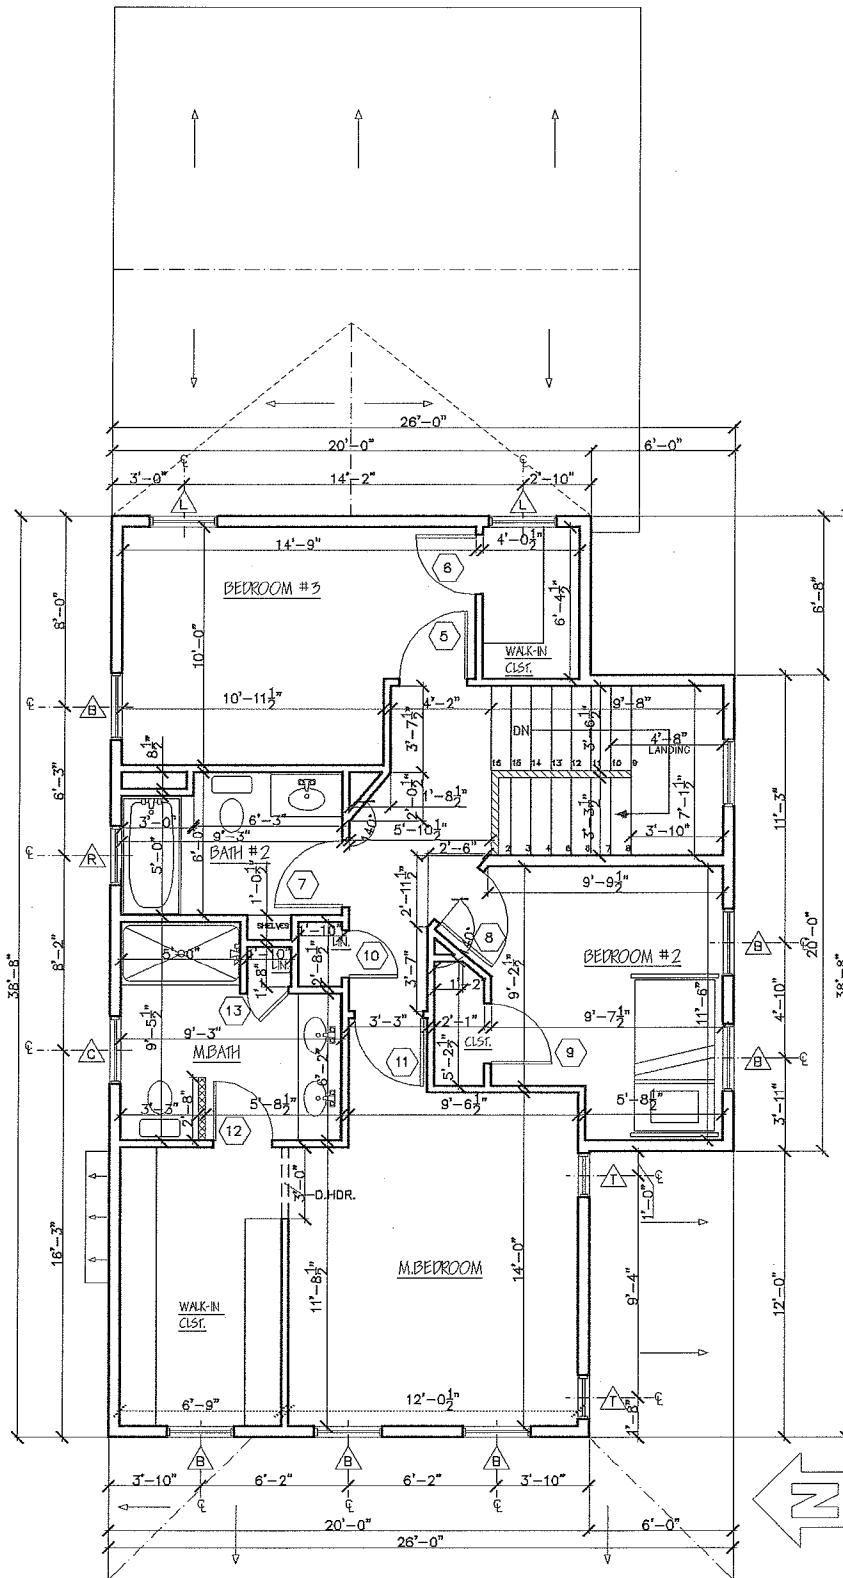

○ SECOND FLOOR PLAN
SCALE: 3/16" = 1'-0"

- LEGEND:
- 1/2 WALL @ 3'-2"
 - 1/2 WALL @ 3'-6"



GETZ SV-37
FLOOR PLAN

Phone: 802-861-7600

Burlington, Vermont

Disclaimer: The floor plan shown is representative and not drawn to scale. Square footage calculations are approximate and do not include gangways and porches. These plans are subject to revision without notice.


WWW.SOUTHVILLAGE.COM

REV.	DATE
05/28/14	
06/09/14	
06/13/14	
06/16/14	
06/19/14	
06/20/14	



SCALE: PER DRAWINGS

DATE: 05/24/14

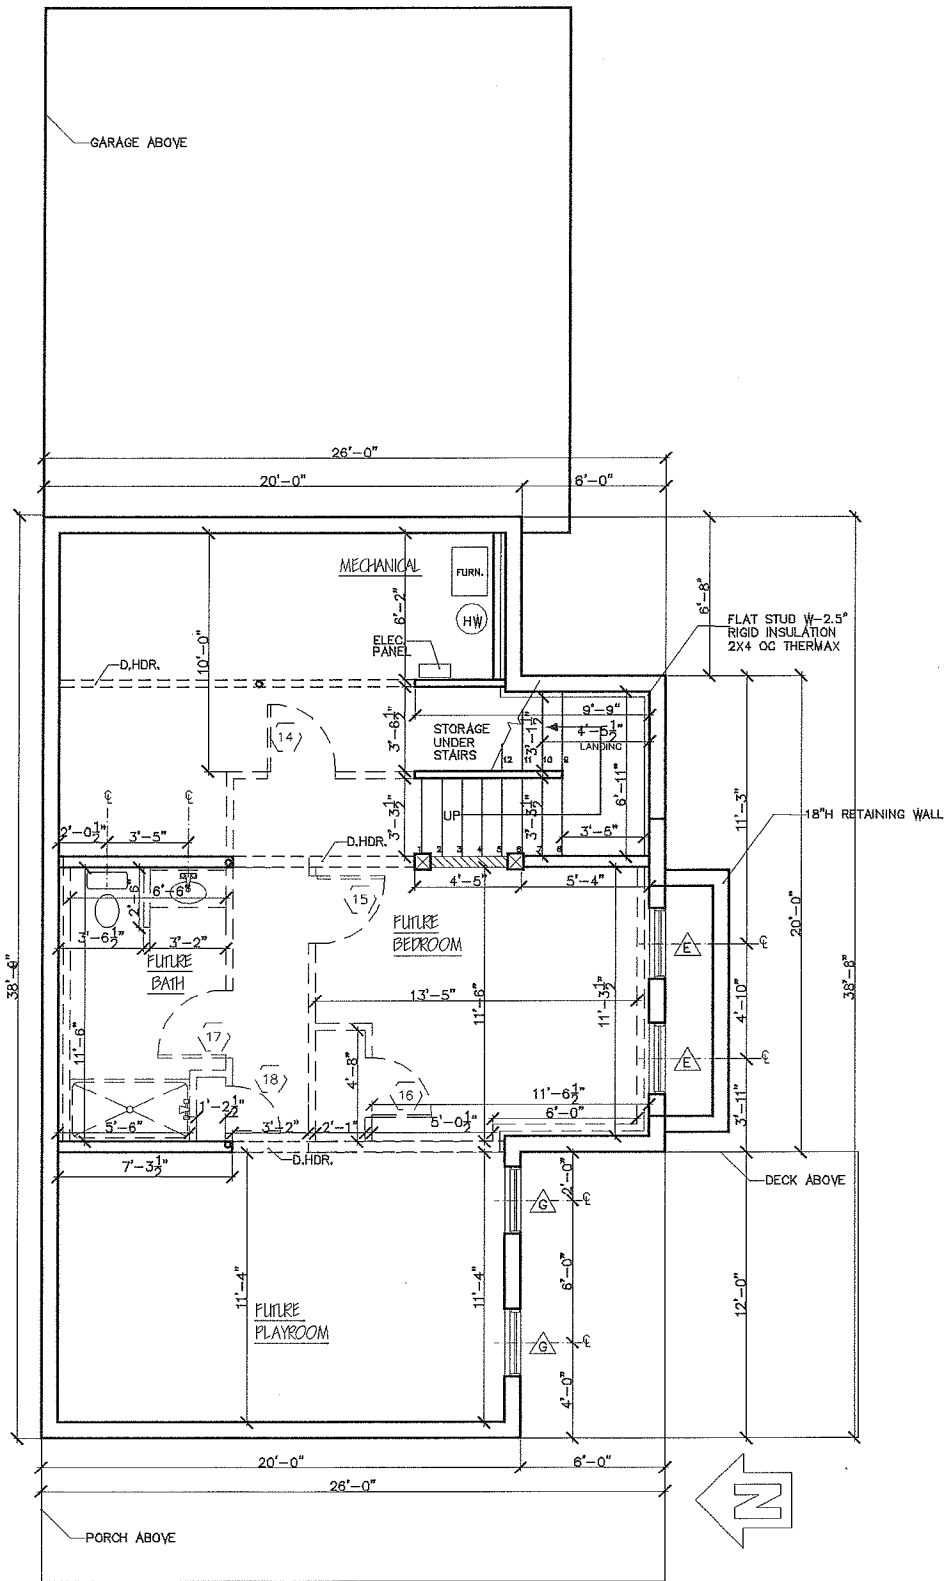

○ GROUND FLOOR
SCALE: 3/16" = 1'-0"

LEGEND:
- - - - - 15" DROP HEADER



GETZ SV-37
FLOOR PLAN

Phone: 802-861-7600 Burlington, Vermont WWW.SOUTHVILLAGE.COM

Disclaimer: The floor plan shown is representative and not drawn to scale. Square footage calculations are approximate and do not include garages and porches. These plans are subject to revision without notice.

REV.	DATE
06/09/14	
06/13/14	
06/19/14	
06/19/14	
06/20/14	
06/24/14	


STERLING
CONSTRUCTION, INC.

4049 WILLISTON RD. S. BURLINGTON VT 05403


SCALE: PER DRAWINGS DATE: 06/24/14

REV.	05/22/14
	06/17/14
	06/13/14
	06/10/14
	06/19/14
	06/20/14
	06/24/14
	08/04/14

Disclaimer: The floor plan shown is representative of the project. These plans are subject to revision without notice. Plans are approximate and do not include garage and are not drawn to scale. Square footage calculations are approximate.

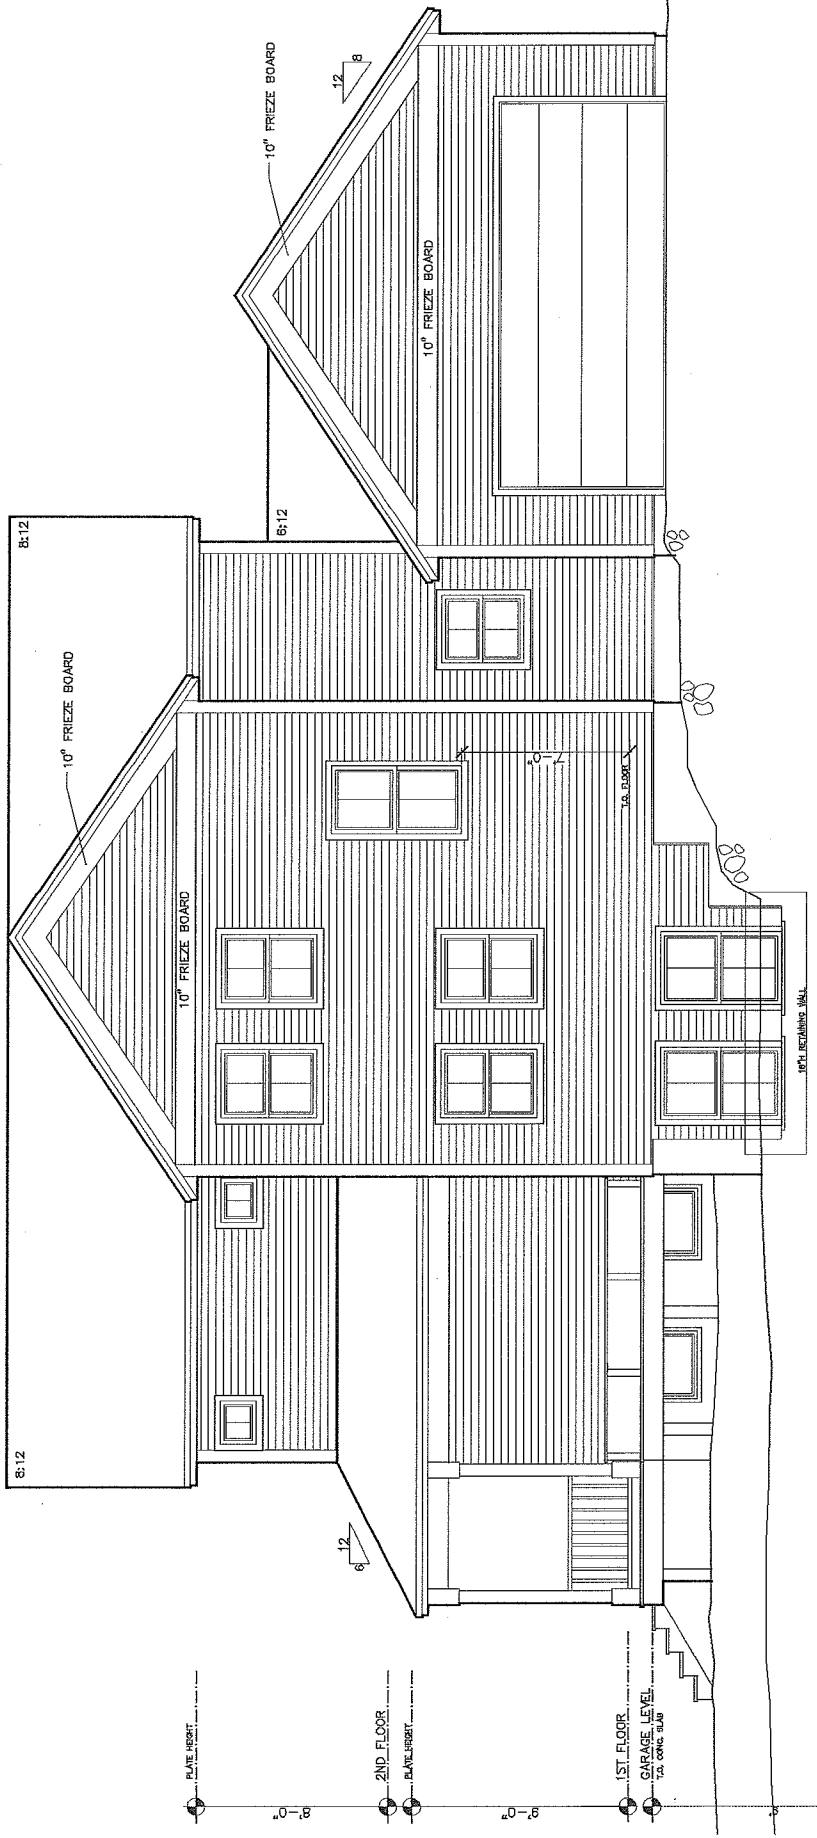

RIGHT ELEVATION
SCALE: 3/16" = 1'-0"

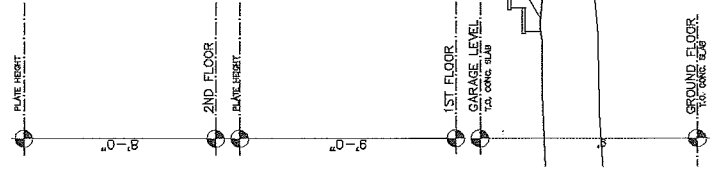



Phone: 802-861-7600

Burlington, Vermont

WWW.SOUTHVILLAGE.COM

GETZ SV-37 ELEVATION

Disclaimer: The floor plan shown is representative and not drawn to scale. Square footage calculations are approximate and do not include garages and porches. These plans are subject to revision without notice.


08/27/14
08/26/14
08/22/14
08/19/14
08/16/14
08/13/14
08/12/14
08/12/14
08/12/14
08/12/14
08/09/14

SCALE: PER DRAWINGS

STERLING
CONSTRUCTION, INC.
4049 WILKINSON RD., S. BURLINGTON VT 05403

DATE: 05/24/14

8

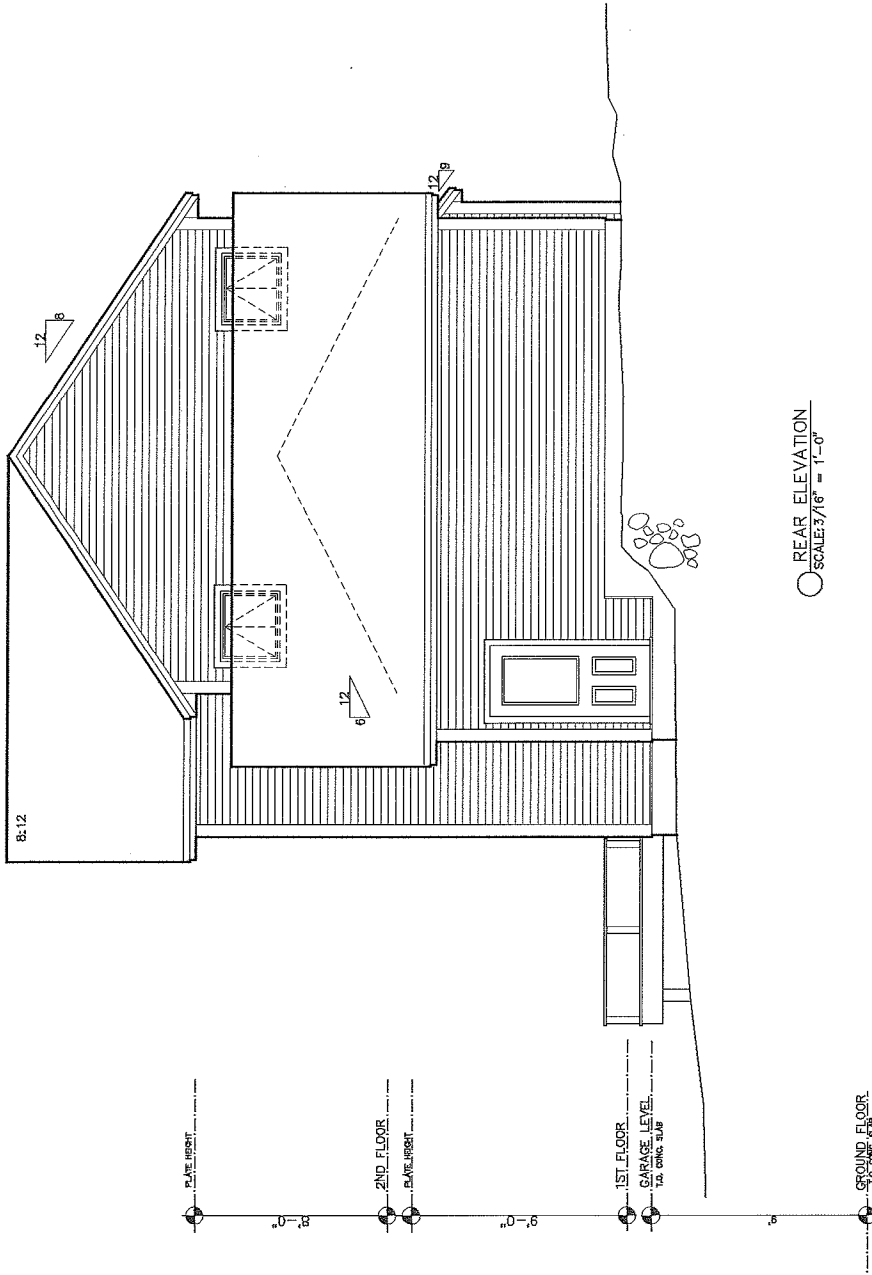

REAR ELEVATION
SCALE: 3/16" = 1'-0"



Phone: 802-861-7600

Burlington, Vermont

WWW.SOUTHVILLAGE.COM

GEITZ SV-37 ELEVATION


Notes: The floor plan shown is representative and not drawn to scale. Separate footing calculations are approximate and do not include garages and porches. These plans are subject to change without notice.

05/27/14
06/12/14
06/13/14
06/15/14
06/17/14
06/20/14
06/25/14


SCALE: PER DRAWINGS
 CONSTRUCTION, INC.
 4019 WILKINSON RD., BURLINGTON VT 05403




DATE: 05/24/14

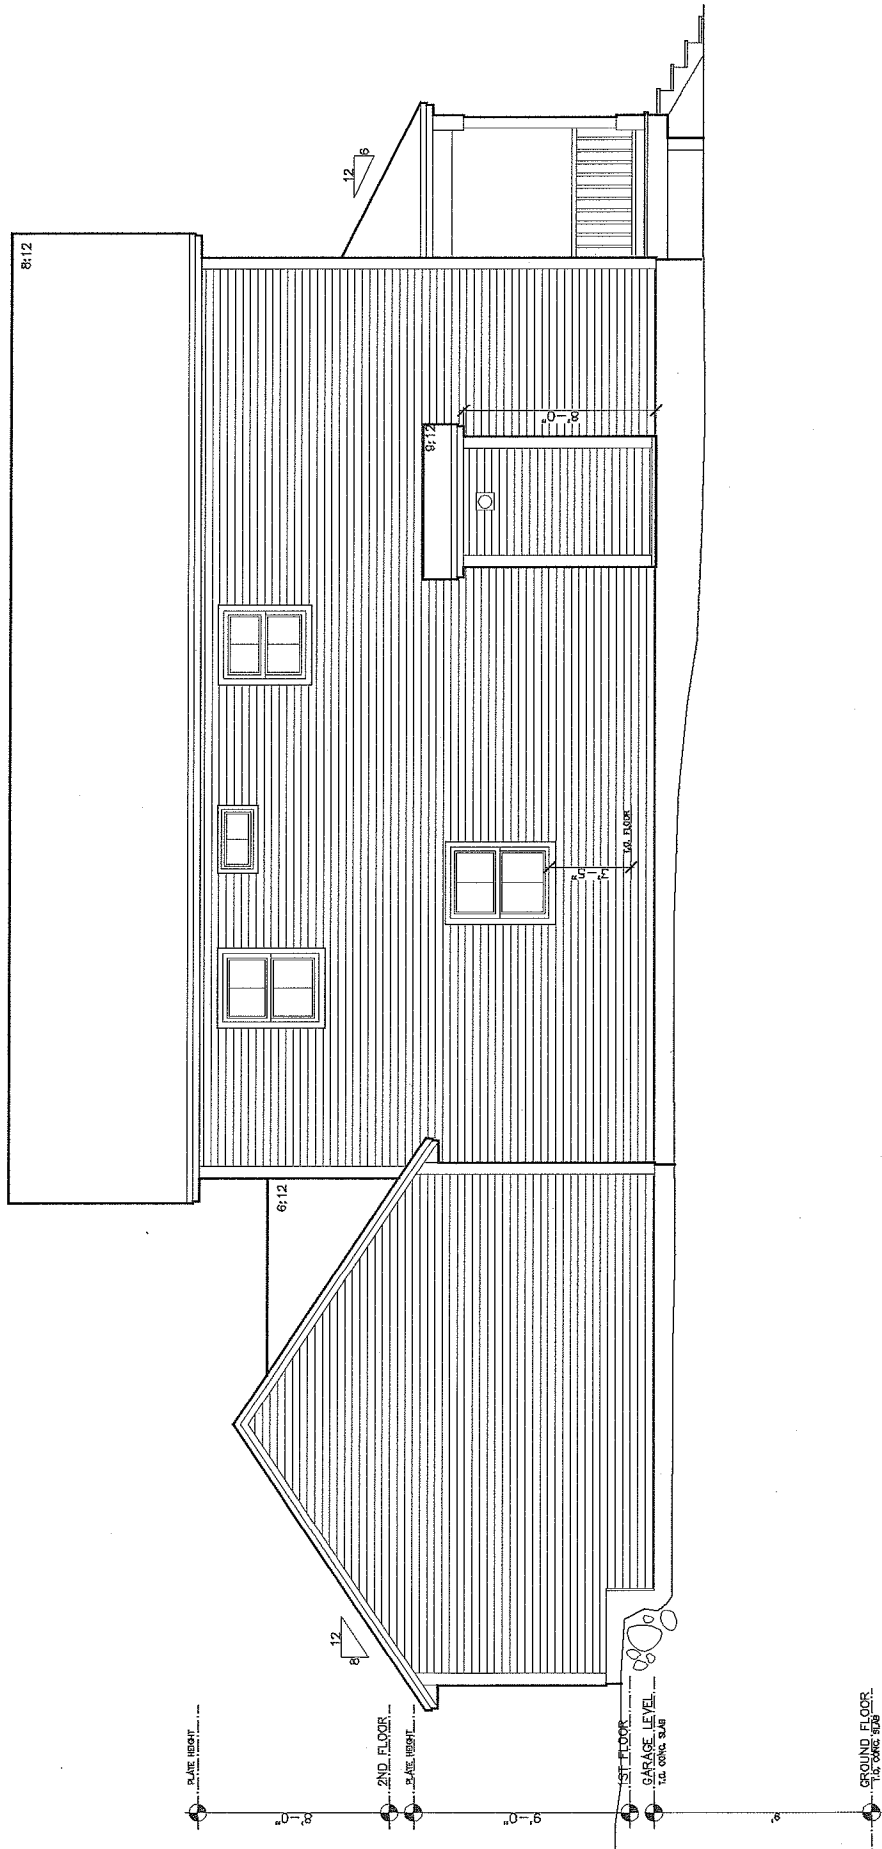

○ LEFT ELEVATION
SCALE: 3/16" = 1'-0"

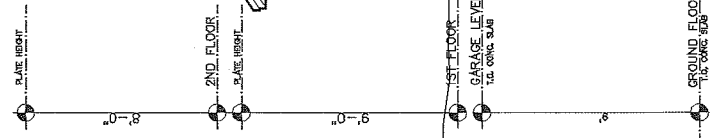

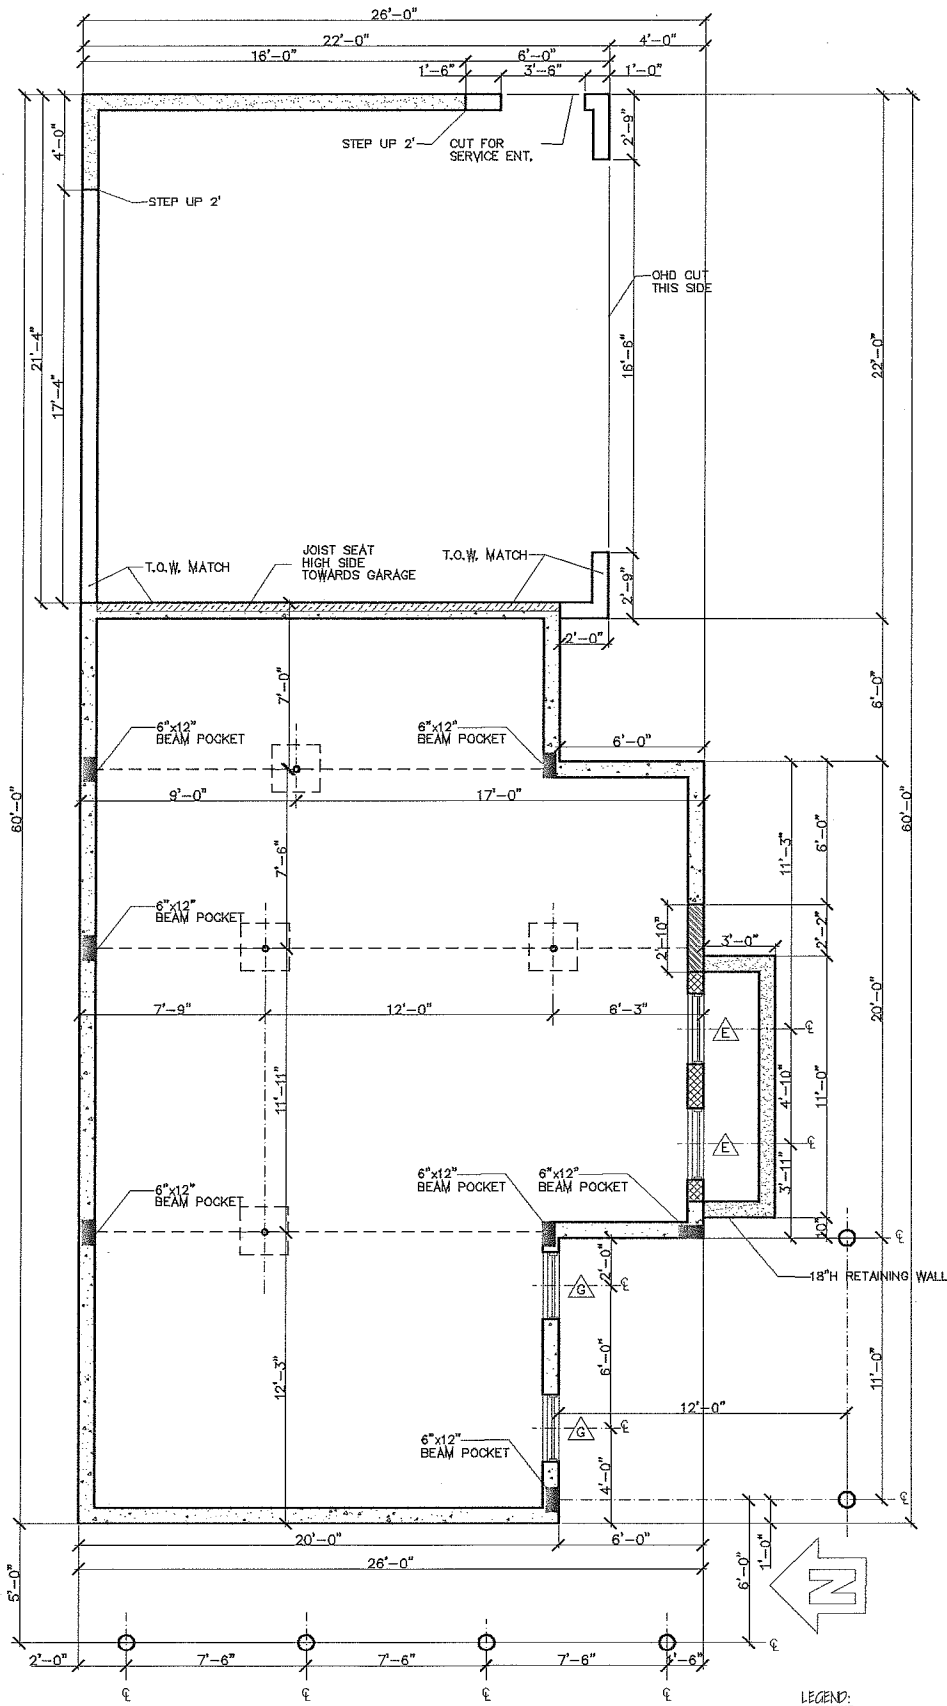

FOUNDATION PLAN
SCALE: 3/16" = 1'-0"

- LEGEND:
- 10'-2" FOUNDATION WALL
 - 9'-2" FOUNDATION WALL
 - 6'-8" FOUNDATION WALL
 - 3'-8" FOUNDATION WALL



GETZ SV-37
FLOOR PLAN

Phone: 802-861-7600 Burlington, Vermont

Disclaimer: The floor plan shown is representative and not drawn to scale. Square footage calculations are approximate and do not include garages and porches. These plans are subject to revision without notice.
WWW.SOUTHVILLAGE.COM

REV	DATE
06/09/14	
06/13/14	
06/19/14	
06/20/14	
08/04/14	

