



Phone: 802-861-7600

Burlington, Vermont

WWW.SOUTHVILLAGE.COM

# WOODARD SV-38 ELEVATION


Disclaimer: The floor plan shown is representative and not drawn to scale. Square footage calculations are approximate and do not include garage and porches. These plans are subject to revision without notice.

REV: 10/02/14 10/24/14 11/10/14 11/17/14 11/18/14


SCALE: PER DRAWINGS DATE: 09/16/14




SV38  
8'0" = 1'-0"  
11/18/11

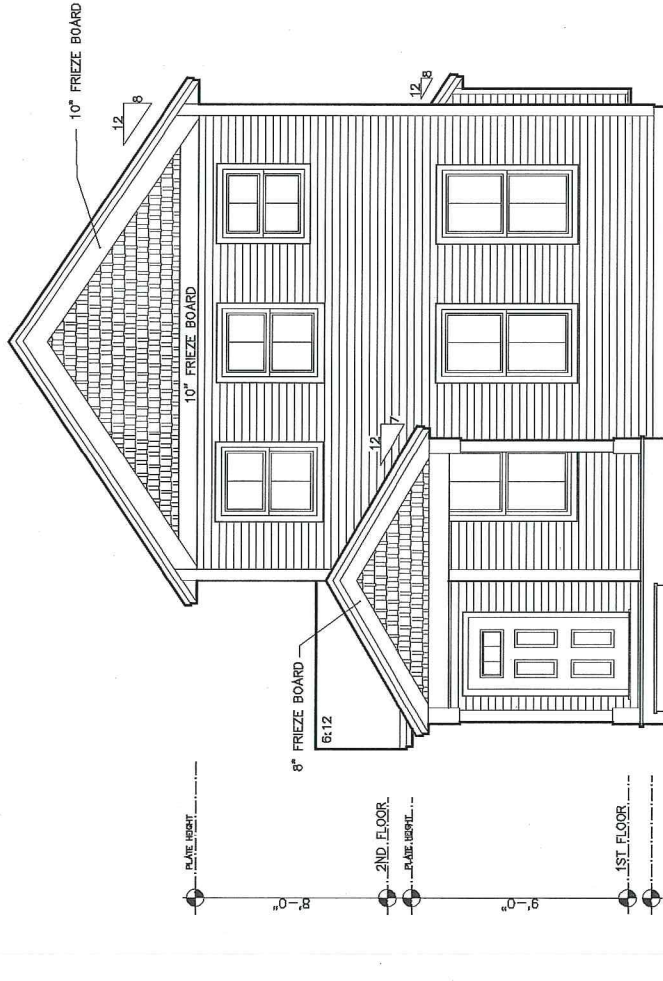

○ FRONT ELEVATION  
SCALE: 3/16" = 1'-0"

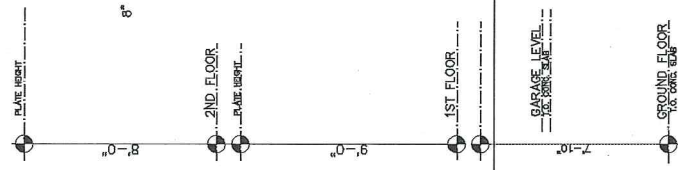

--- GARAGE LEVEL ---  
--- GROUND FLOOR ---

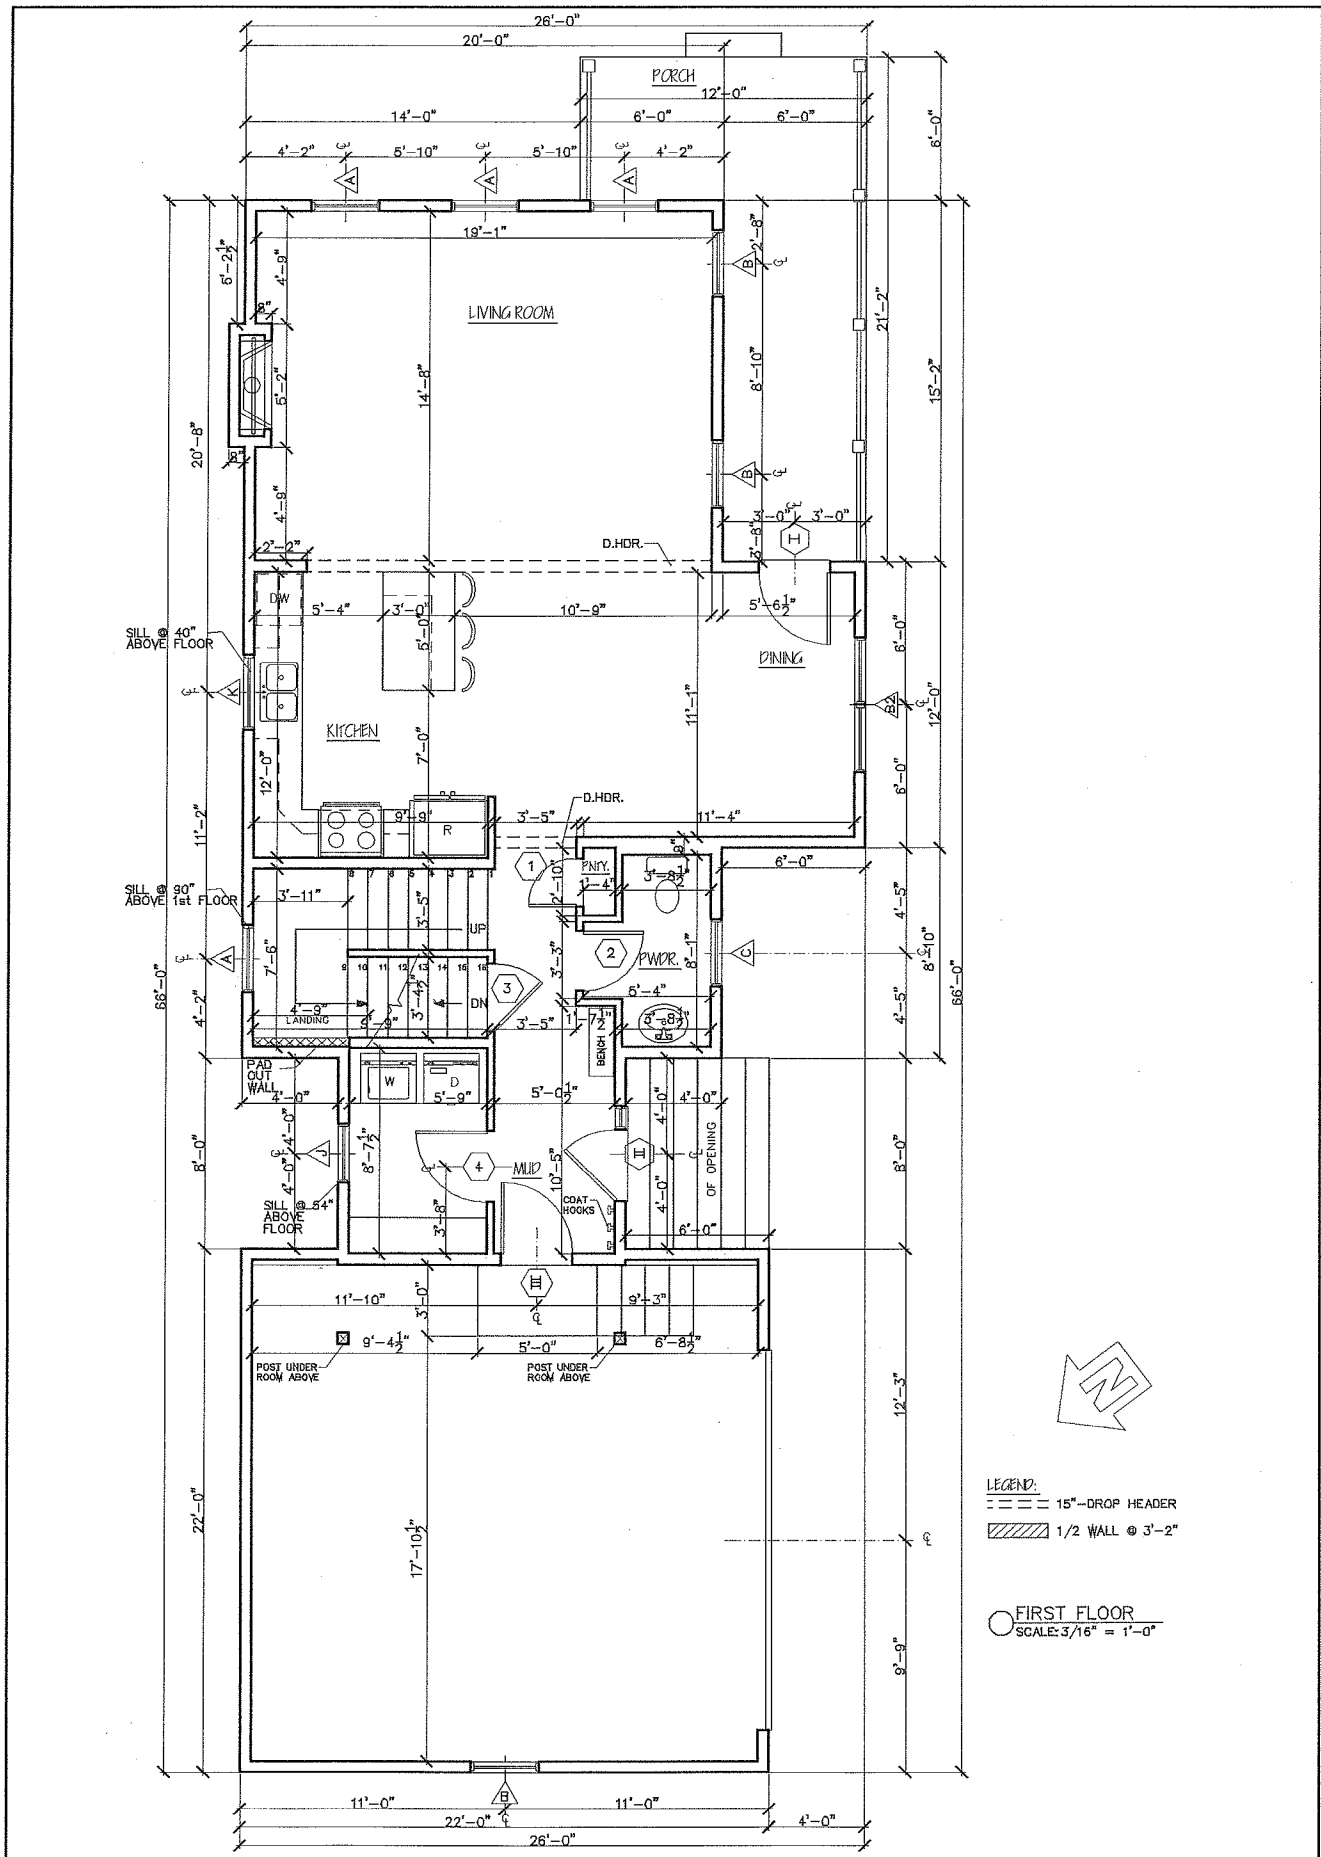

LEGEND:  
 --- 15" DROP HEADER  
 [Hatched Box] 1/2 WALL @ 3'-2"

○ FIRST FLOOR  
 SCALE: 3/16" = 1'-0"



**WOODARD SV-38**  
 FLOOR PLAN

Phone: 802-861-7600      Burlington, Vermont      WWW.SOUTHVILLAGE.COM


Disclaimer: The floor plan shown is representative and not drawn to scale. Square Footage calculations are approximate and do not include garages and porches. These plans are subject to revision without notice.

REV	10/01/14
	10/10/14
	11/10/14
	11/26/14


**STERLING**  
 CONSTRUCTION, INC.


4049 WILLISTON RD. S. BURLINGTON VT 05403

SCALE: PER DRAWINGS      DATE: 09/17/14

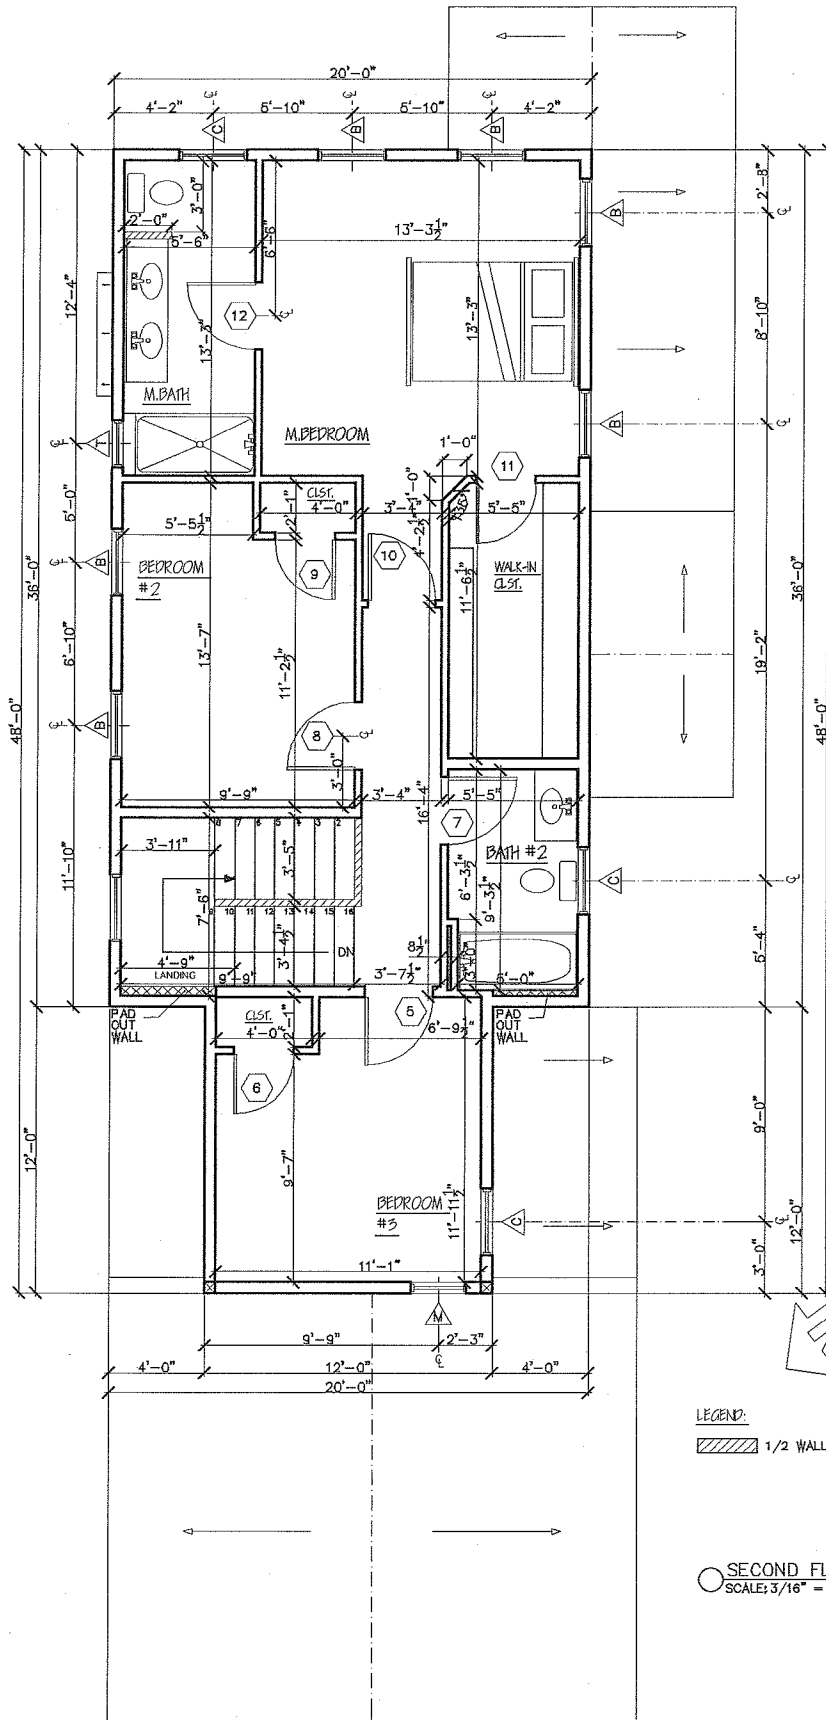

LEGEND:

  1/2 WALL @ 3'-2"

 SECOND FLOOR PLAN  
SCALE: 3/16" = 1'-0"



**WOODARD SV-38**  
FLOOR PLAN

Phone: 802-861-7600

Burlington, Vermont

Disclaimer: The floor plan shown is representative and not drawn to scale. Square footage calculations are approximate and do not include garages and porches. These plans are subject to revision without notice.


WWW.SOUTHVILLAGE.COM

REV.  
10/01/14  
10/10/14  
11/10/14  
11/11/14  
11/18/14



SCALE: PER DRAWINGS

DATE: 09/17/14

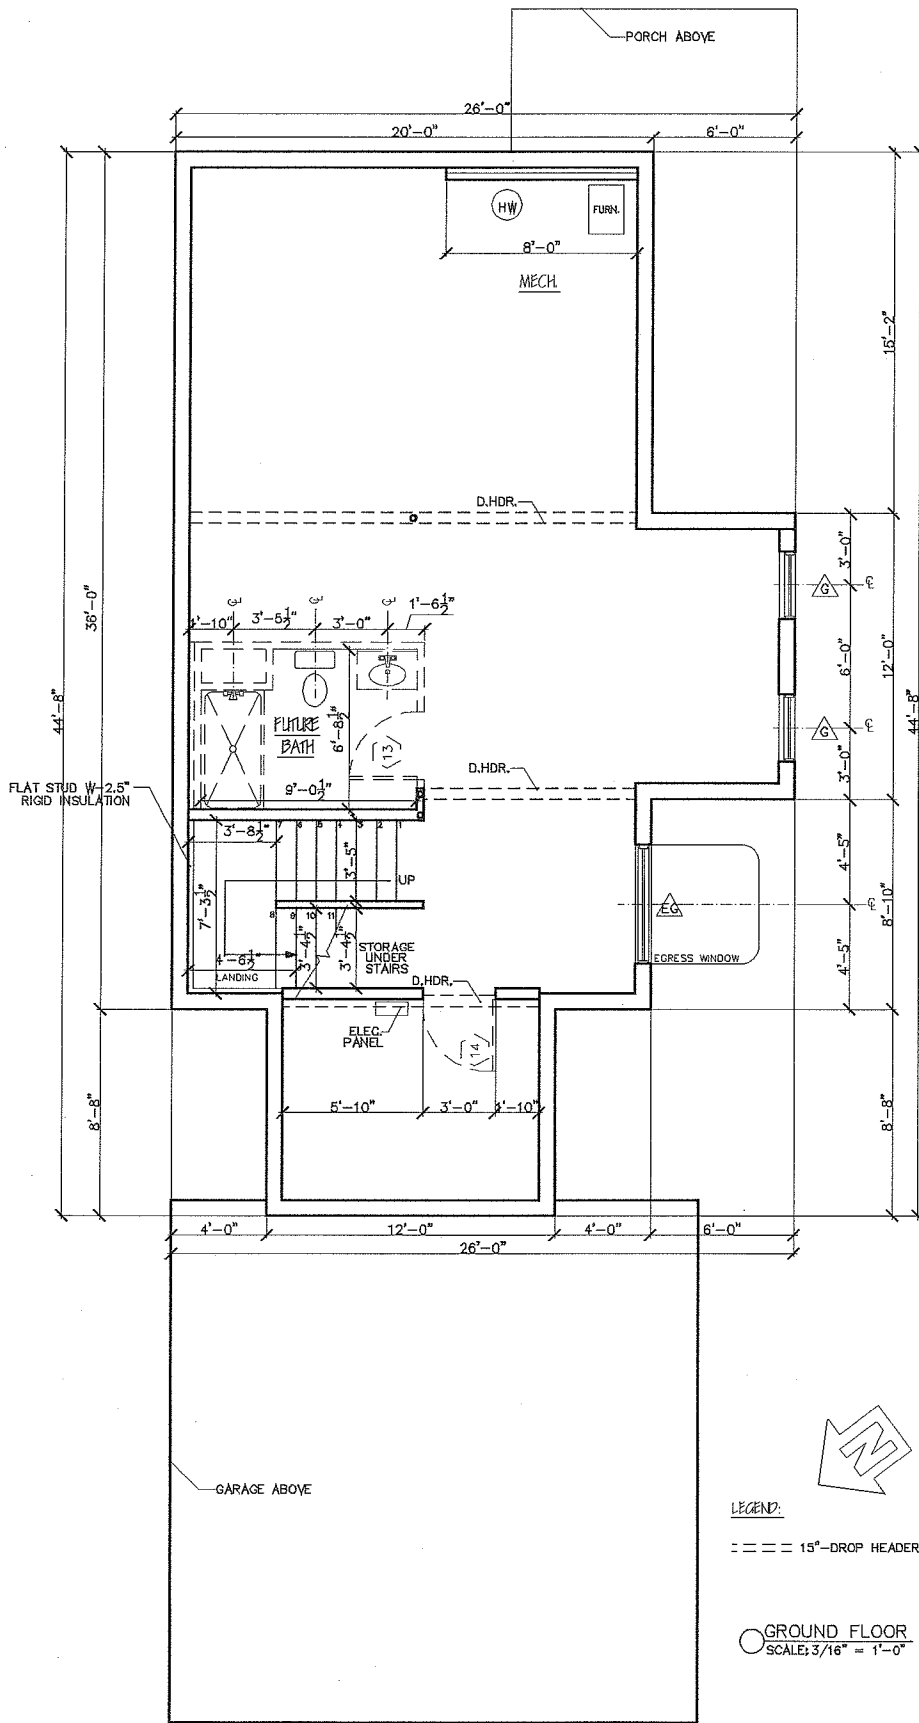

**LEGEND:**

--- 15" DROP HEADER

○ GROUND FLOOR  
SCALE: 3/16" = 1'-0"



**WOODARD SV-38  
FLOOR PLAN**

Phone: 802-861-7600

Burlington, Vermont

Disclaimer: The floor plan shown is representative and not drawn to scale. Square footage calculations are approximate and do not include garages and porches. These plans are subject to revision without notice.

WWW.SOUTHVILLAGE.COM

REV.	
10/01/14	
10/10/14	
11/20/14	
11/23/14	
11/28/14	



SCALE: PER DRAWINGS

DATE: 09/17/14



Phone: 802-861-7600

Burlington, Vermont

WWW.SOUTHVILLAGE.COM

# WOODARD SV-38 ELEVATION


Disclaimer: The floor plan shown is representative of the design. These plans are subject to revision without notice. These plans are not to be used for construction and are approximate and do not include egresses and are not drawn to scale. Square footage calculations are approximate.

REV. 10/02/14 11/01/14 11/11/14

SCALE: PER DRAWINGS DATE: 09/16/14



449 WILLISTON RD. S. BURLINGTON VT 05403

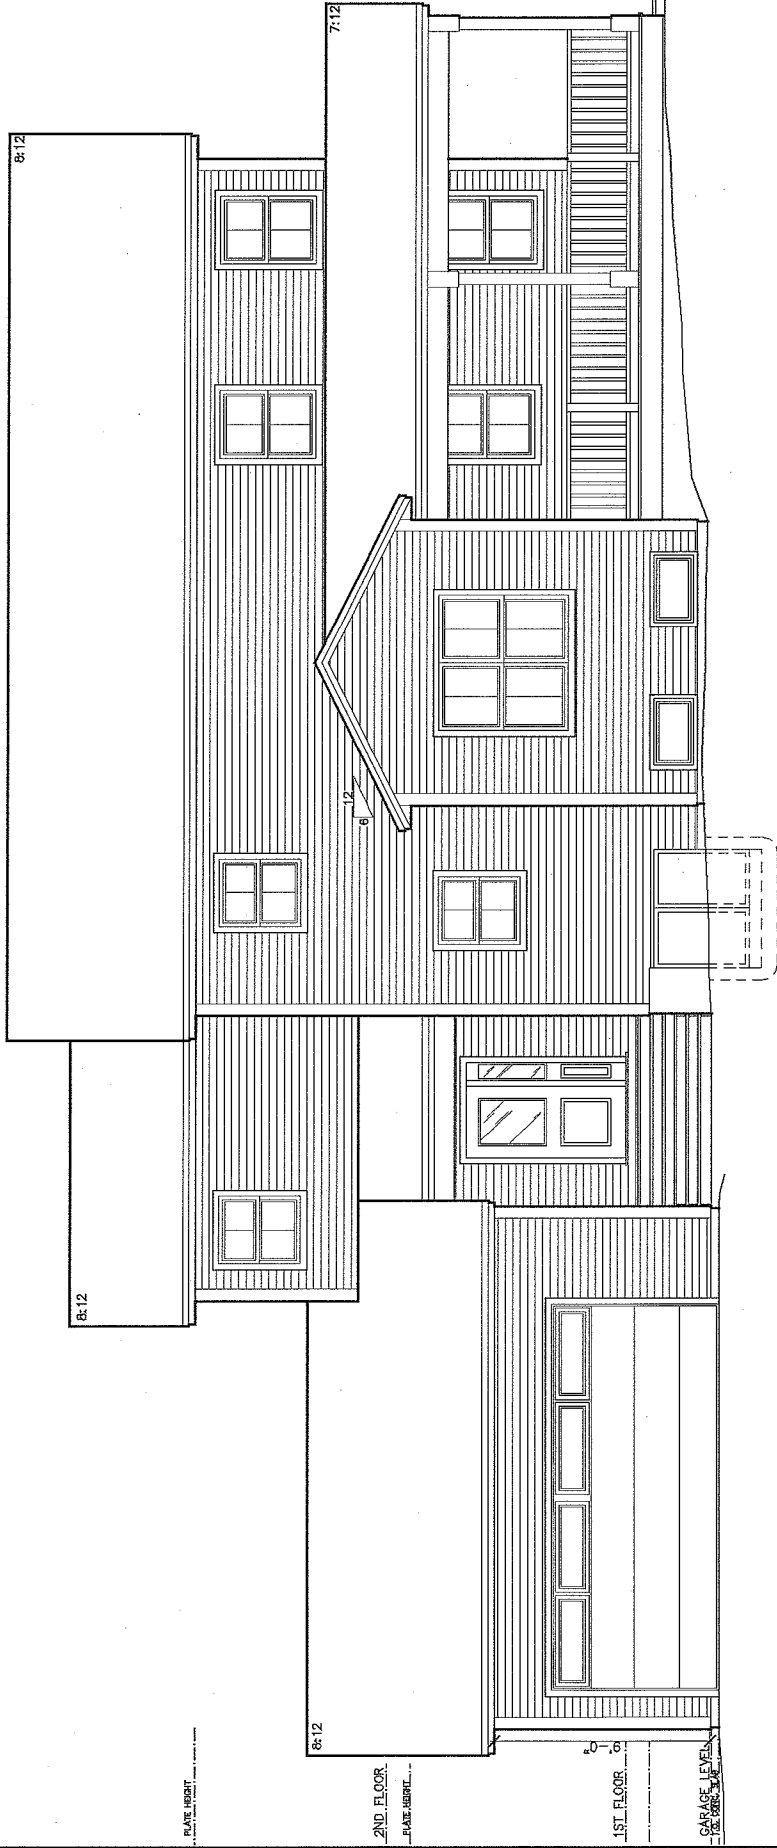

LEFT ELEVATION  
SCALE: 3/16" = 1'-0"

PLANE HEIGHT  
2ND FLOOR  
PLANE HEIGHT  
1ST FLOOR  
GARAGE LEVEL  
GROUND FLOOR  
PLANE HEIGHT



Phone: 802-861-7600

Burlington, Vermont


WWW.SOUTHVILLAGE.COM

# WOODARD SV-38 ELEVATION

Disclaimer: The floor plan shown is representative and not drawn to scale. Square footage calculations are approximate and do not include garage and porches. These plans are subject to revision without notice.


10/02/14  
11/07/14  
11/18/14

SCALE: PER DRAWINGS

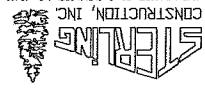

DATE: 09/16/14

4049 WILKINSON RD., S. BURLINGTON VT 05403

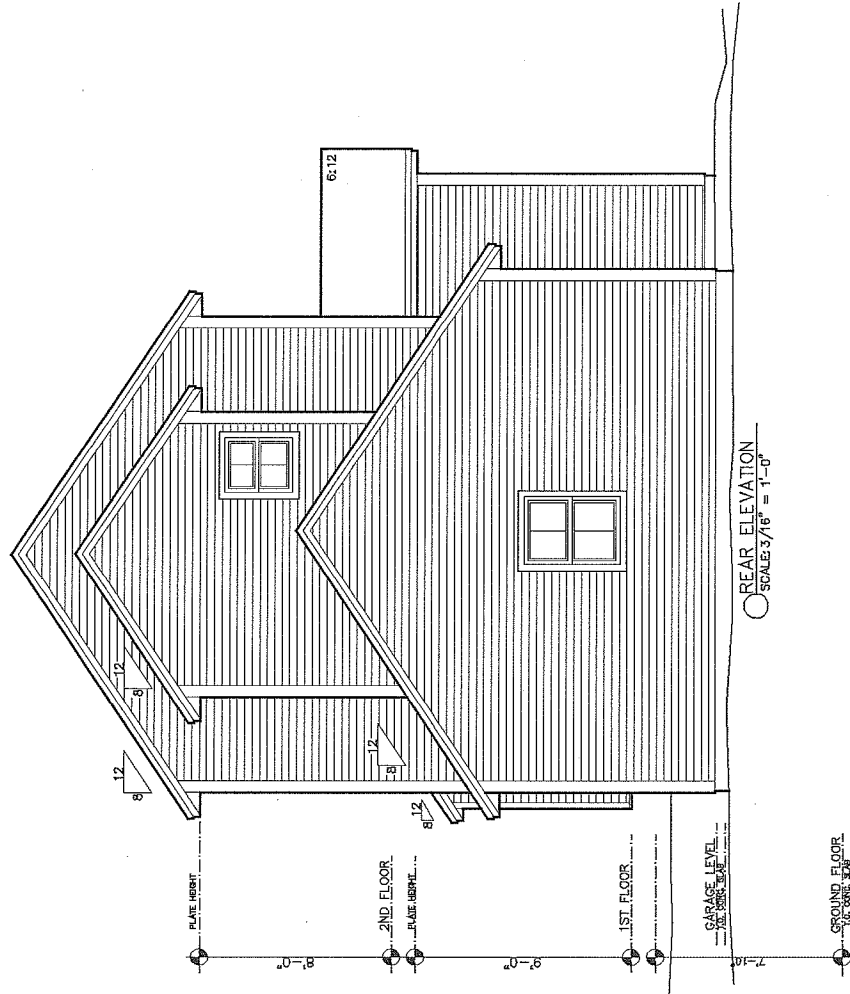



Phone: 802-861-7600

Burlington, Vermont


WWW.SOUTHVILLAGE.COM

# WOODARD SV-38 ELEVATION


Disclaimer: The floor plan shown is representative and not drawn to scale. Square footage calculations and approximations do not include garages and porches. These plans are subject to revision without notice.

REV: 10/02/14 11/10/14 11/13/14 11/18/14

SCALE: PER DRAWINGS  
409 WILLISTON RD., S. BURLINGTON VT 05403

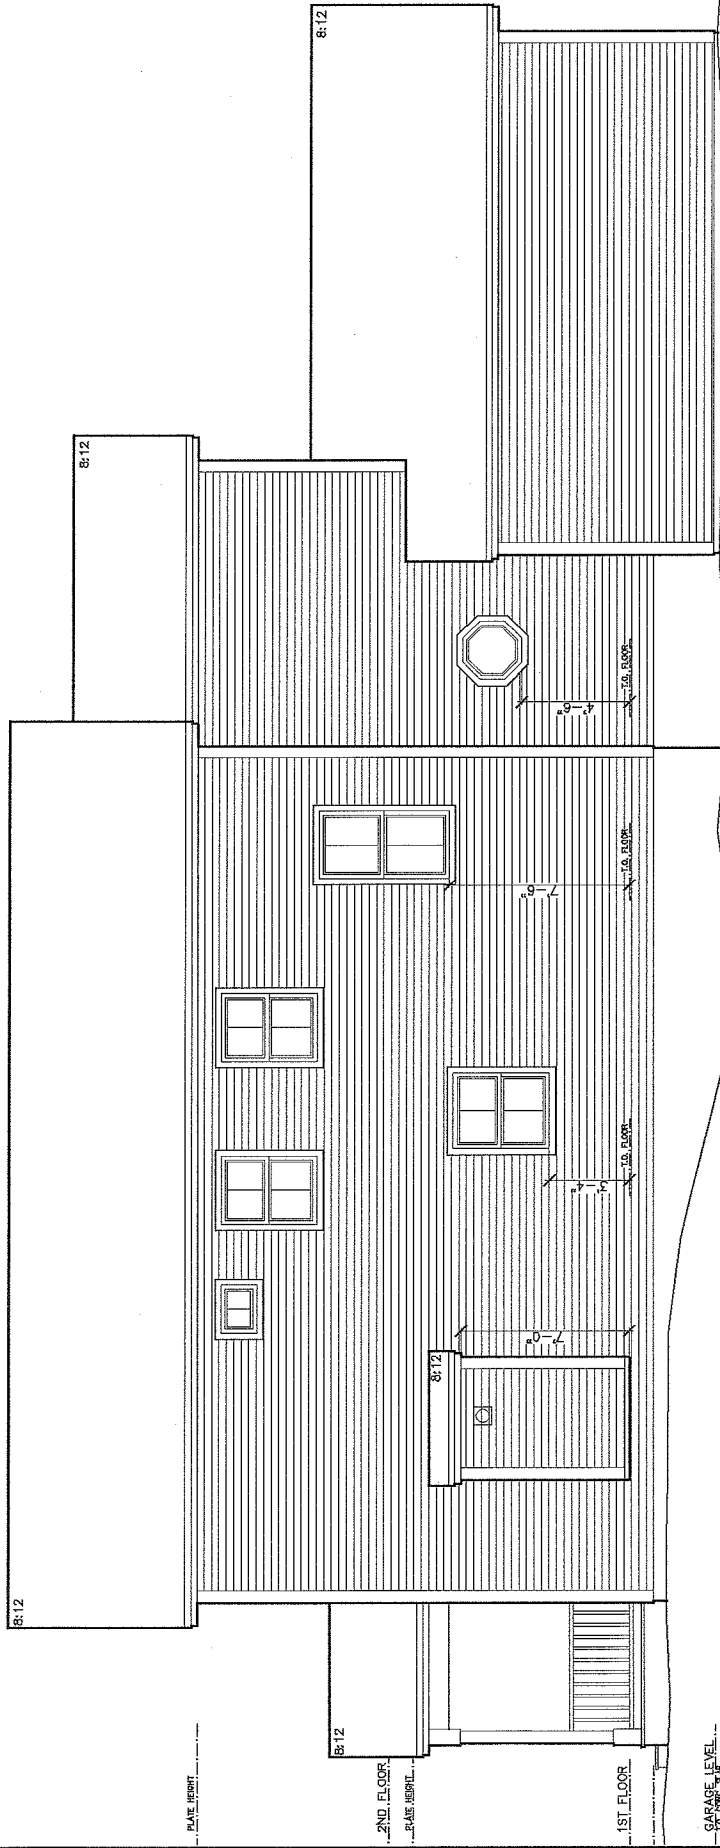

○ RIGHT ELEVATION  
○ SCALE: 3/16" = 1'-0"

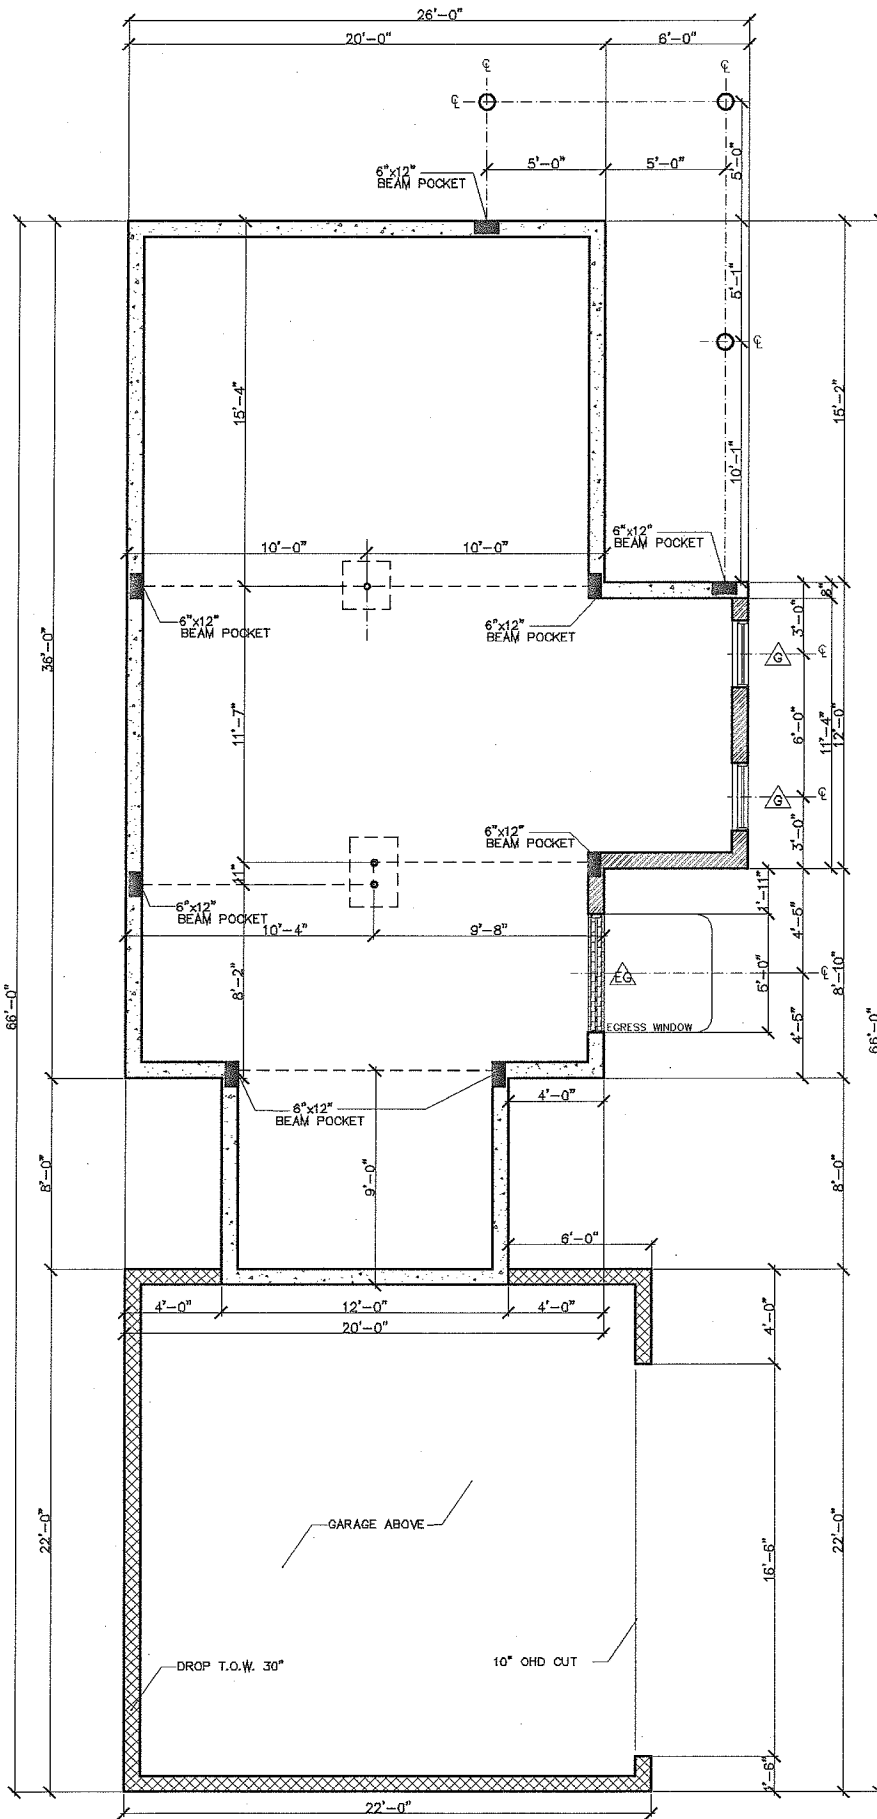

- LEGEND:**
- 7'-10" FOUNDATION WALL
  - 5'-10" FOUNDATION WALL
  - 3'-8" FOUNDATION WALL

FOUNDATION PLAN  
SCALE: 3/16" = 1'-0"



**WOODARD SV-38**  
FLOOR PLAN

Phone: 802-861-7600      Burlington, Vermont      WWW.SOUTHVILLAGE.COM

Disclaimer: The floor plan shown is representative and not drawn to scale. Square footage calculations are approximate and do not include garages and pockets. These plans are subject to revision without notice.

REV	
10/01/14	
11/10/14	
11/11/14	

