

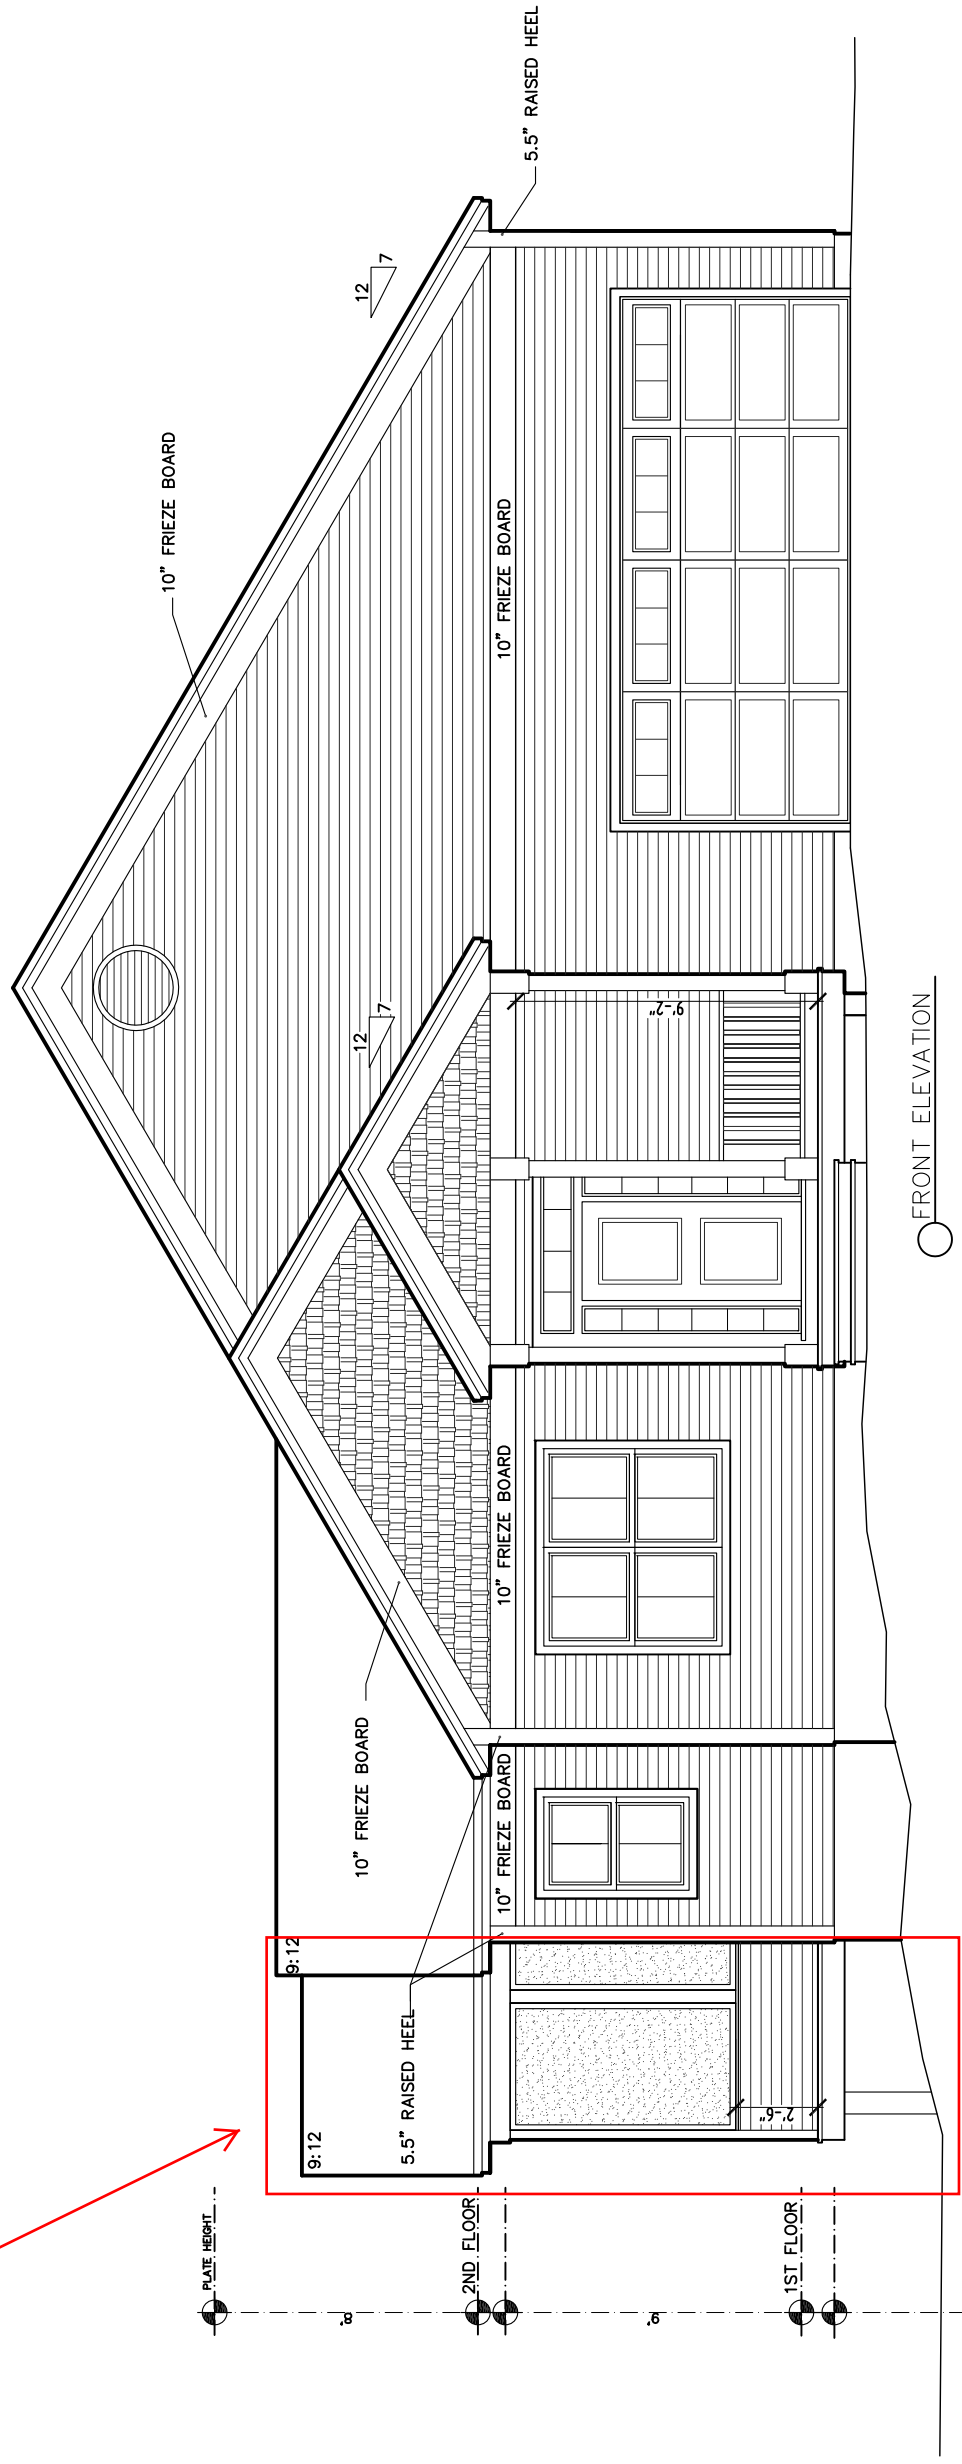


SV38N
Clean Plans
3/16" = 1'-0"
10/24/17

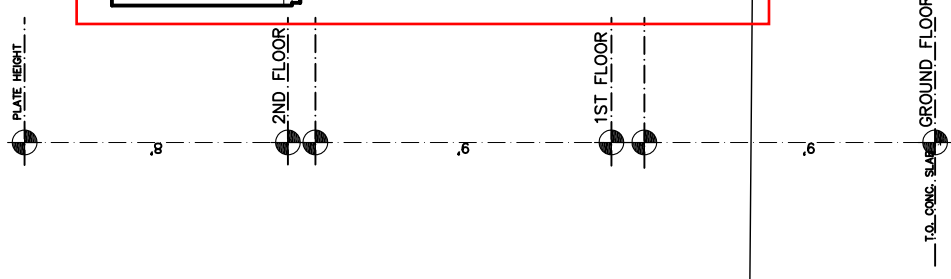


SCREEN PORCH OPTION
144 SQF PORCH
INCLUDED

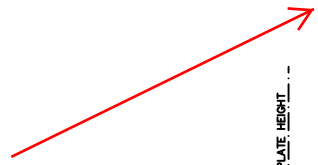


SCREEN PORCH OPTION

144 SQ FT PORCH INCLUDED

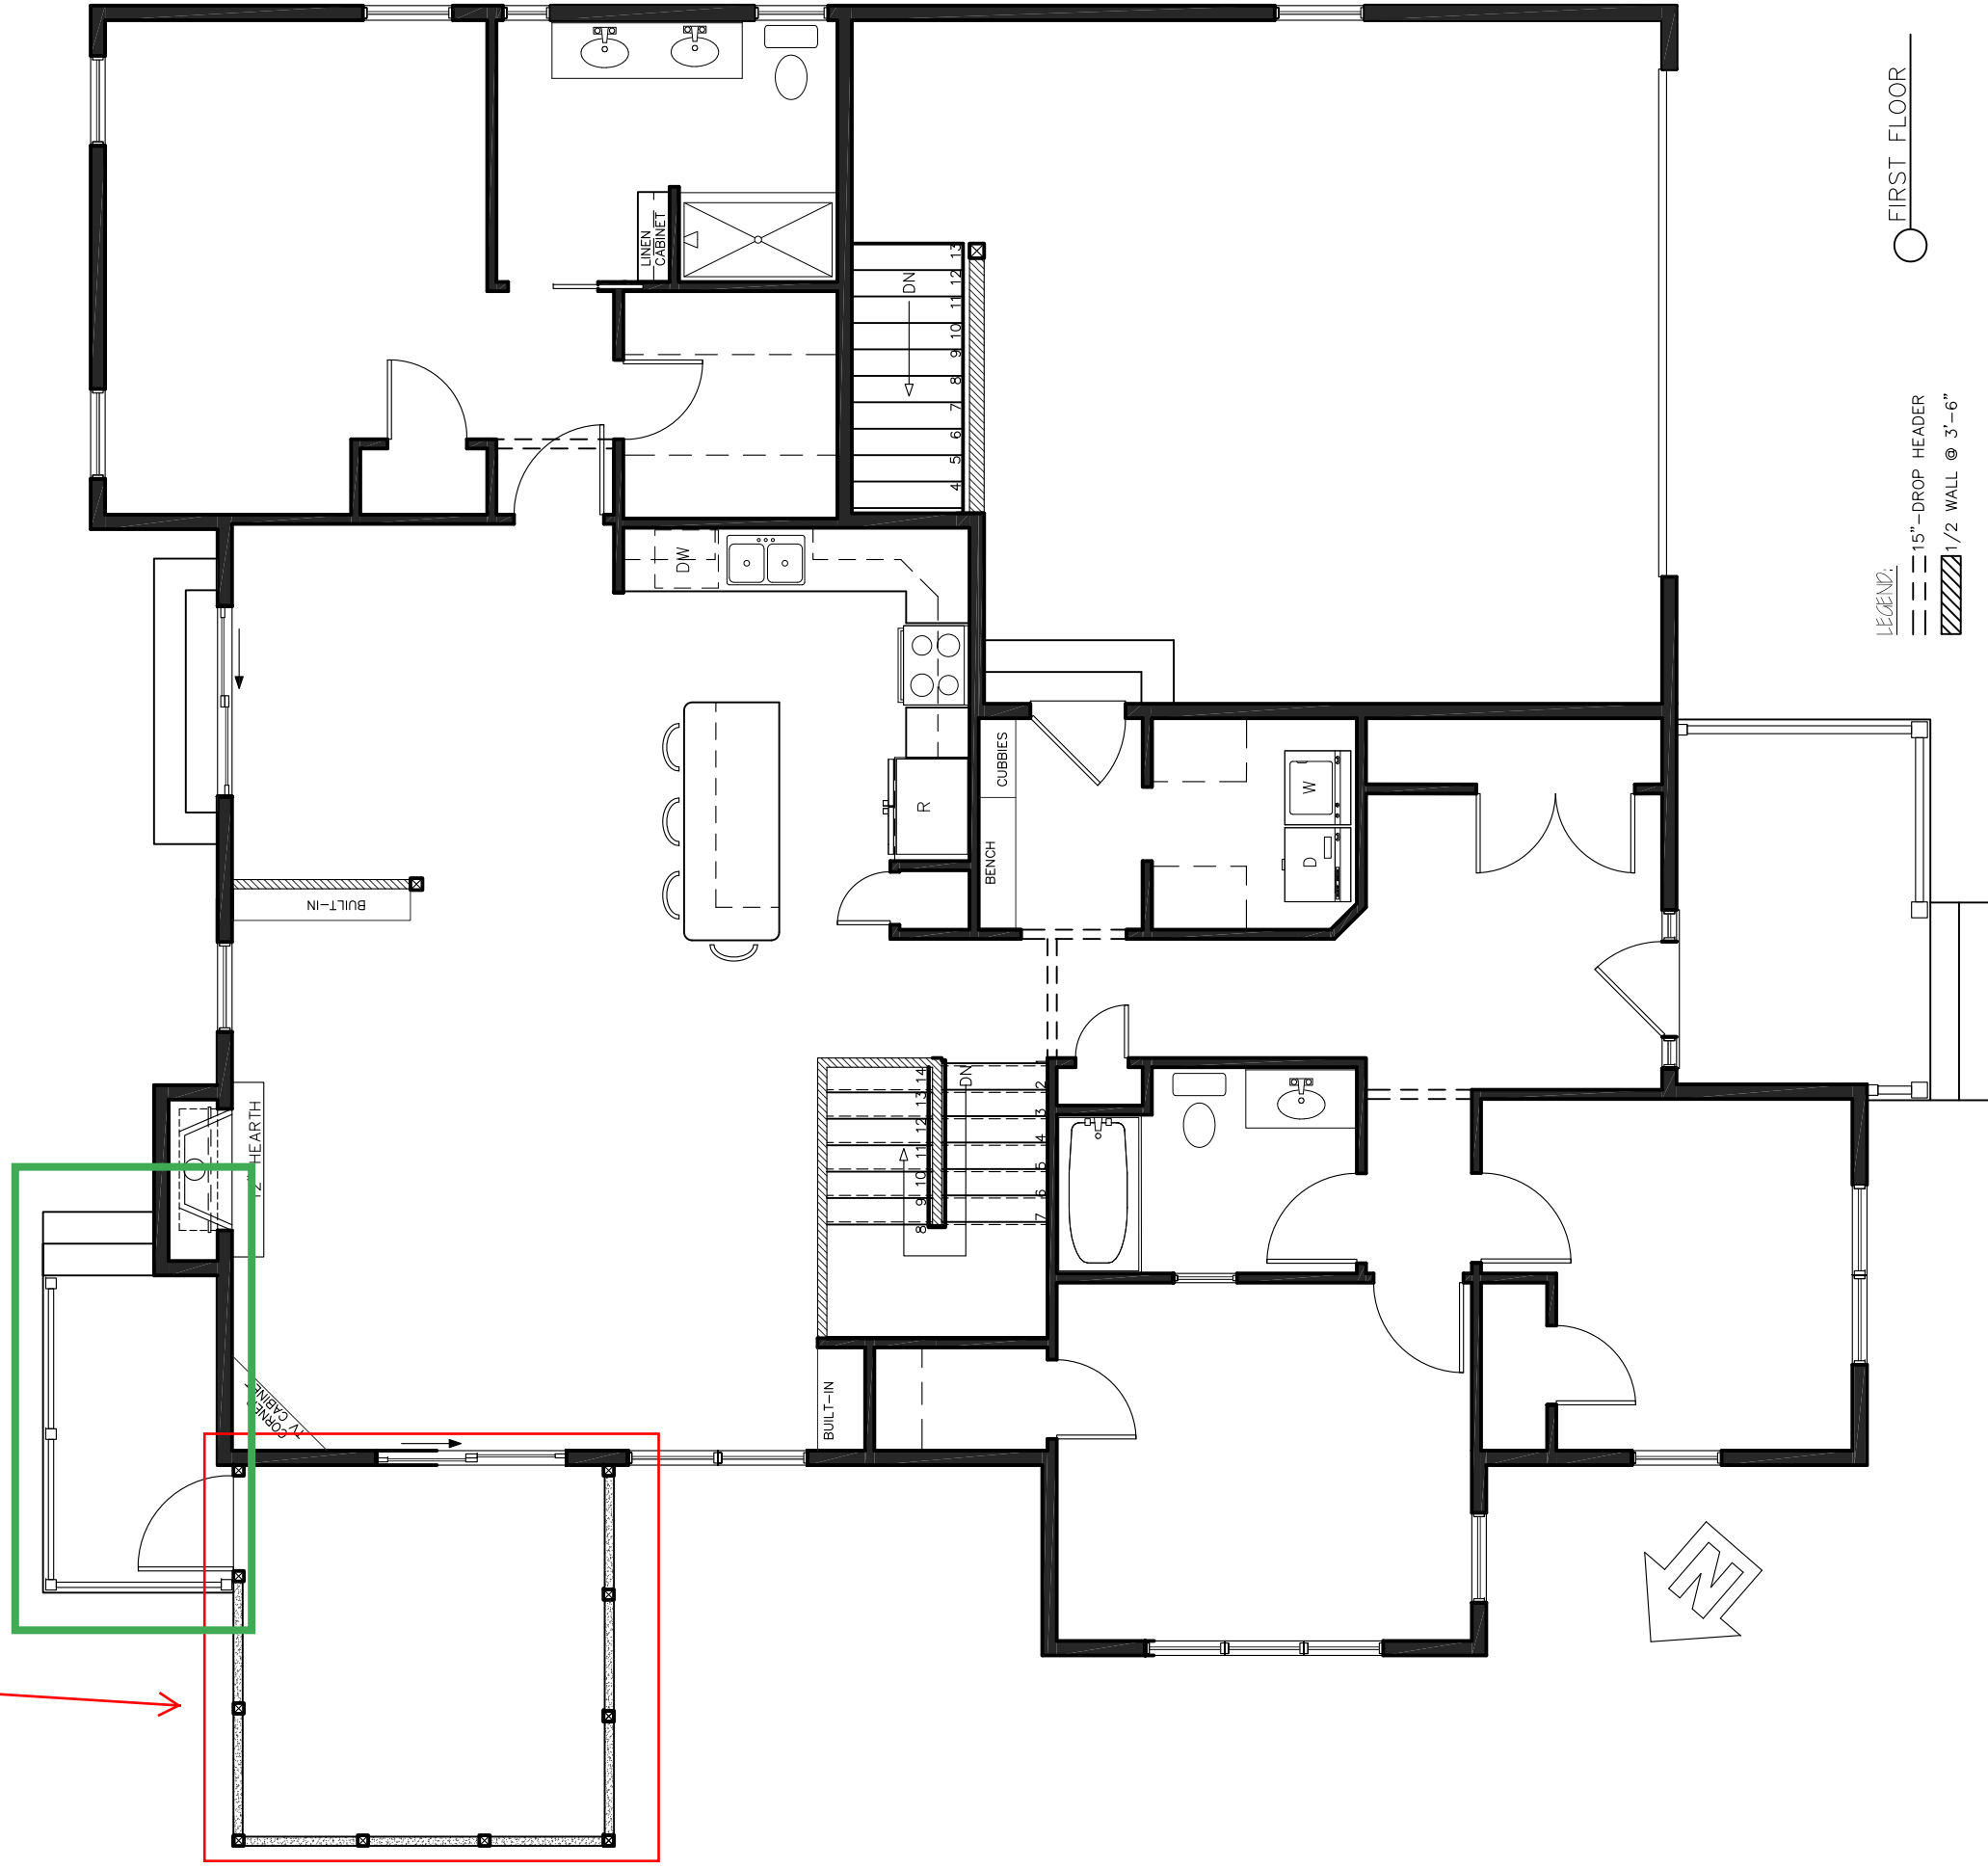

FIRST FLOOR

LEGEND:
 --- 15" DROP HEADER
 - - - 1/2 WALL @ 3'-6"

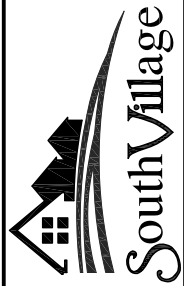

Phone: 802-861-7600

Burlington, Vermont

WWW.SOUTHVILLAGE.COM

SV38N FLOORPLANS

Disclaimer: The floor plan shown is representative and not drawn to scale. Square footage calculations are approximate and do not include garages and porches. These plans are subject to revision without notice.

REV.



STERLING HOMES

1037 HINESBURG ROAD / SUITE A / S. BURLINGTON, VT 05403

SCALE: 3/16" = 1'-0"

DATE: 10/12/17

2/8

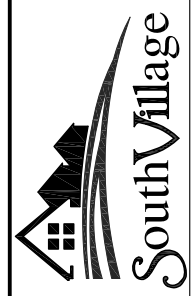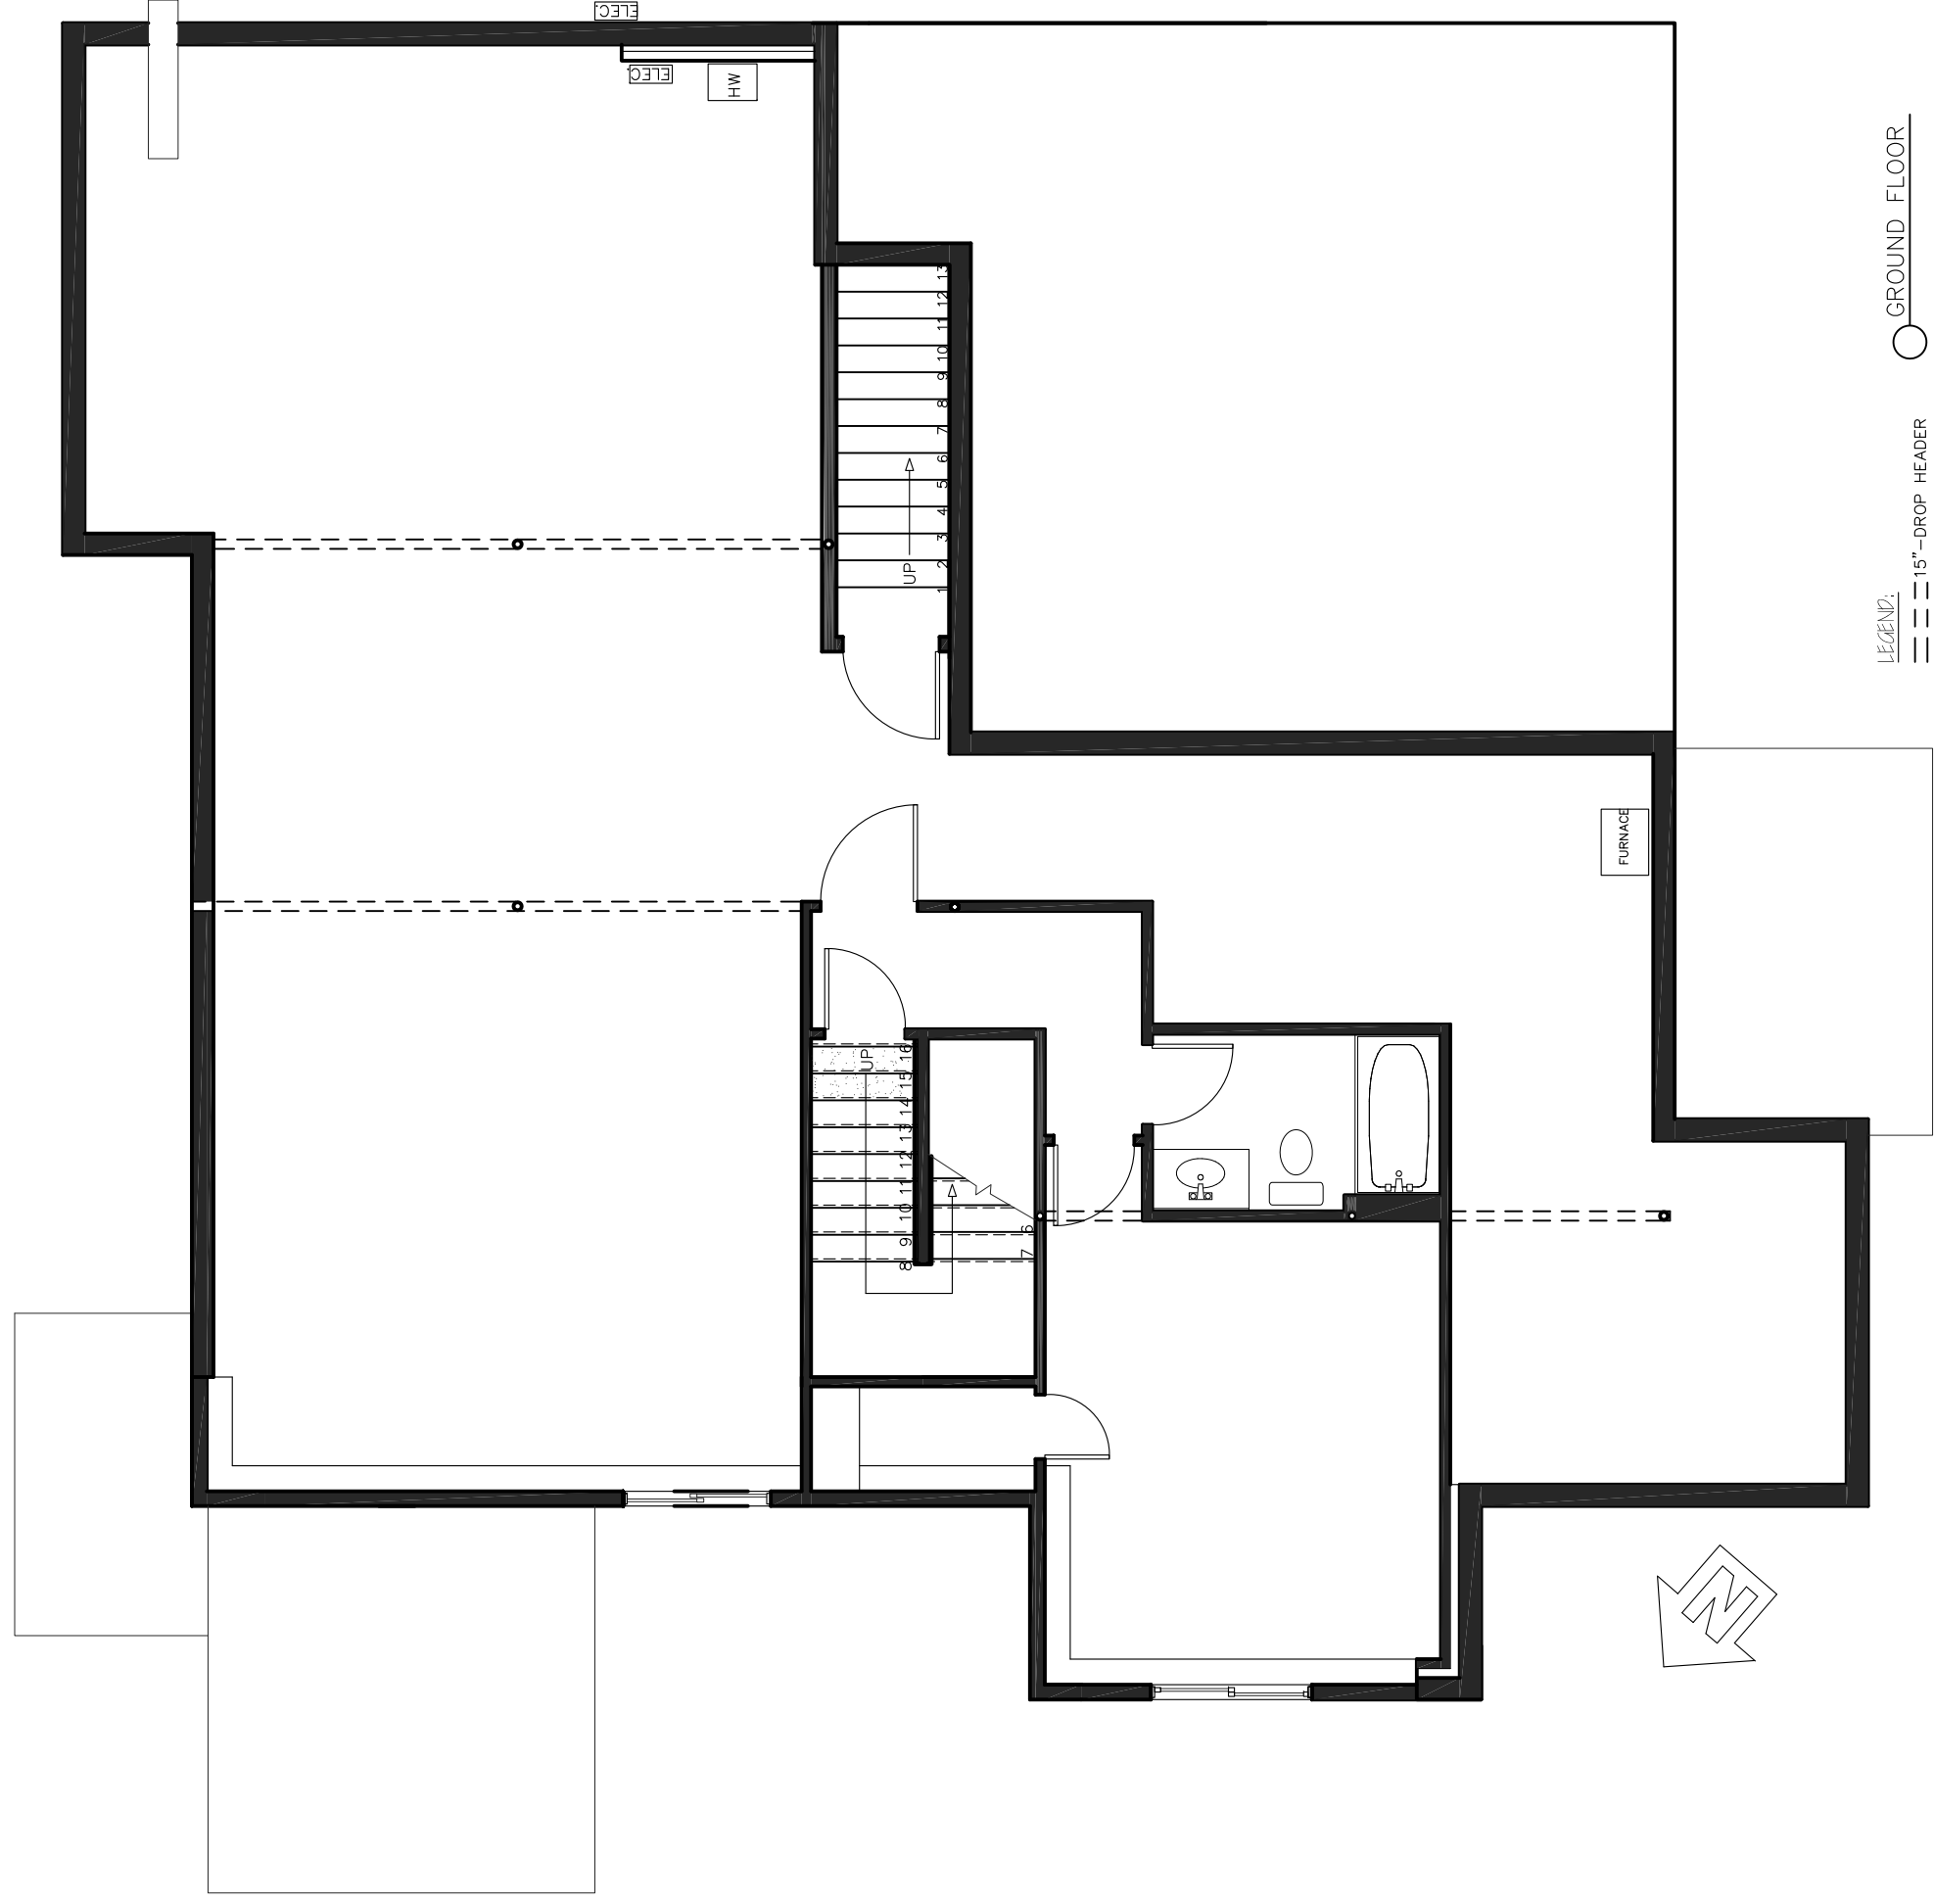

SV38N
FLOORPLANS

Phone: 802-861-7600

Burlington, Vermont


WWW.SOUTHVILLAGE.COM

Disclaimer: The floor plan shown is representative and not drawn to scale. Square footage calculations are approximate and do not include garages and porches. These plans are subject to revision without notice.

REV.	DESCRIPTION



1037 HINESBURG ROAD / SUITE A / S. BURLINGTON, VT 05403
SCALE: 3/16" = 1'-0"
DATE: 10/12/17

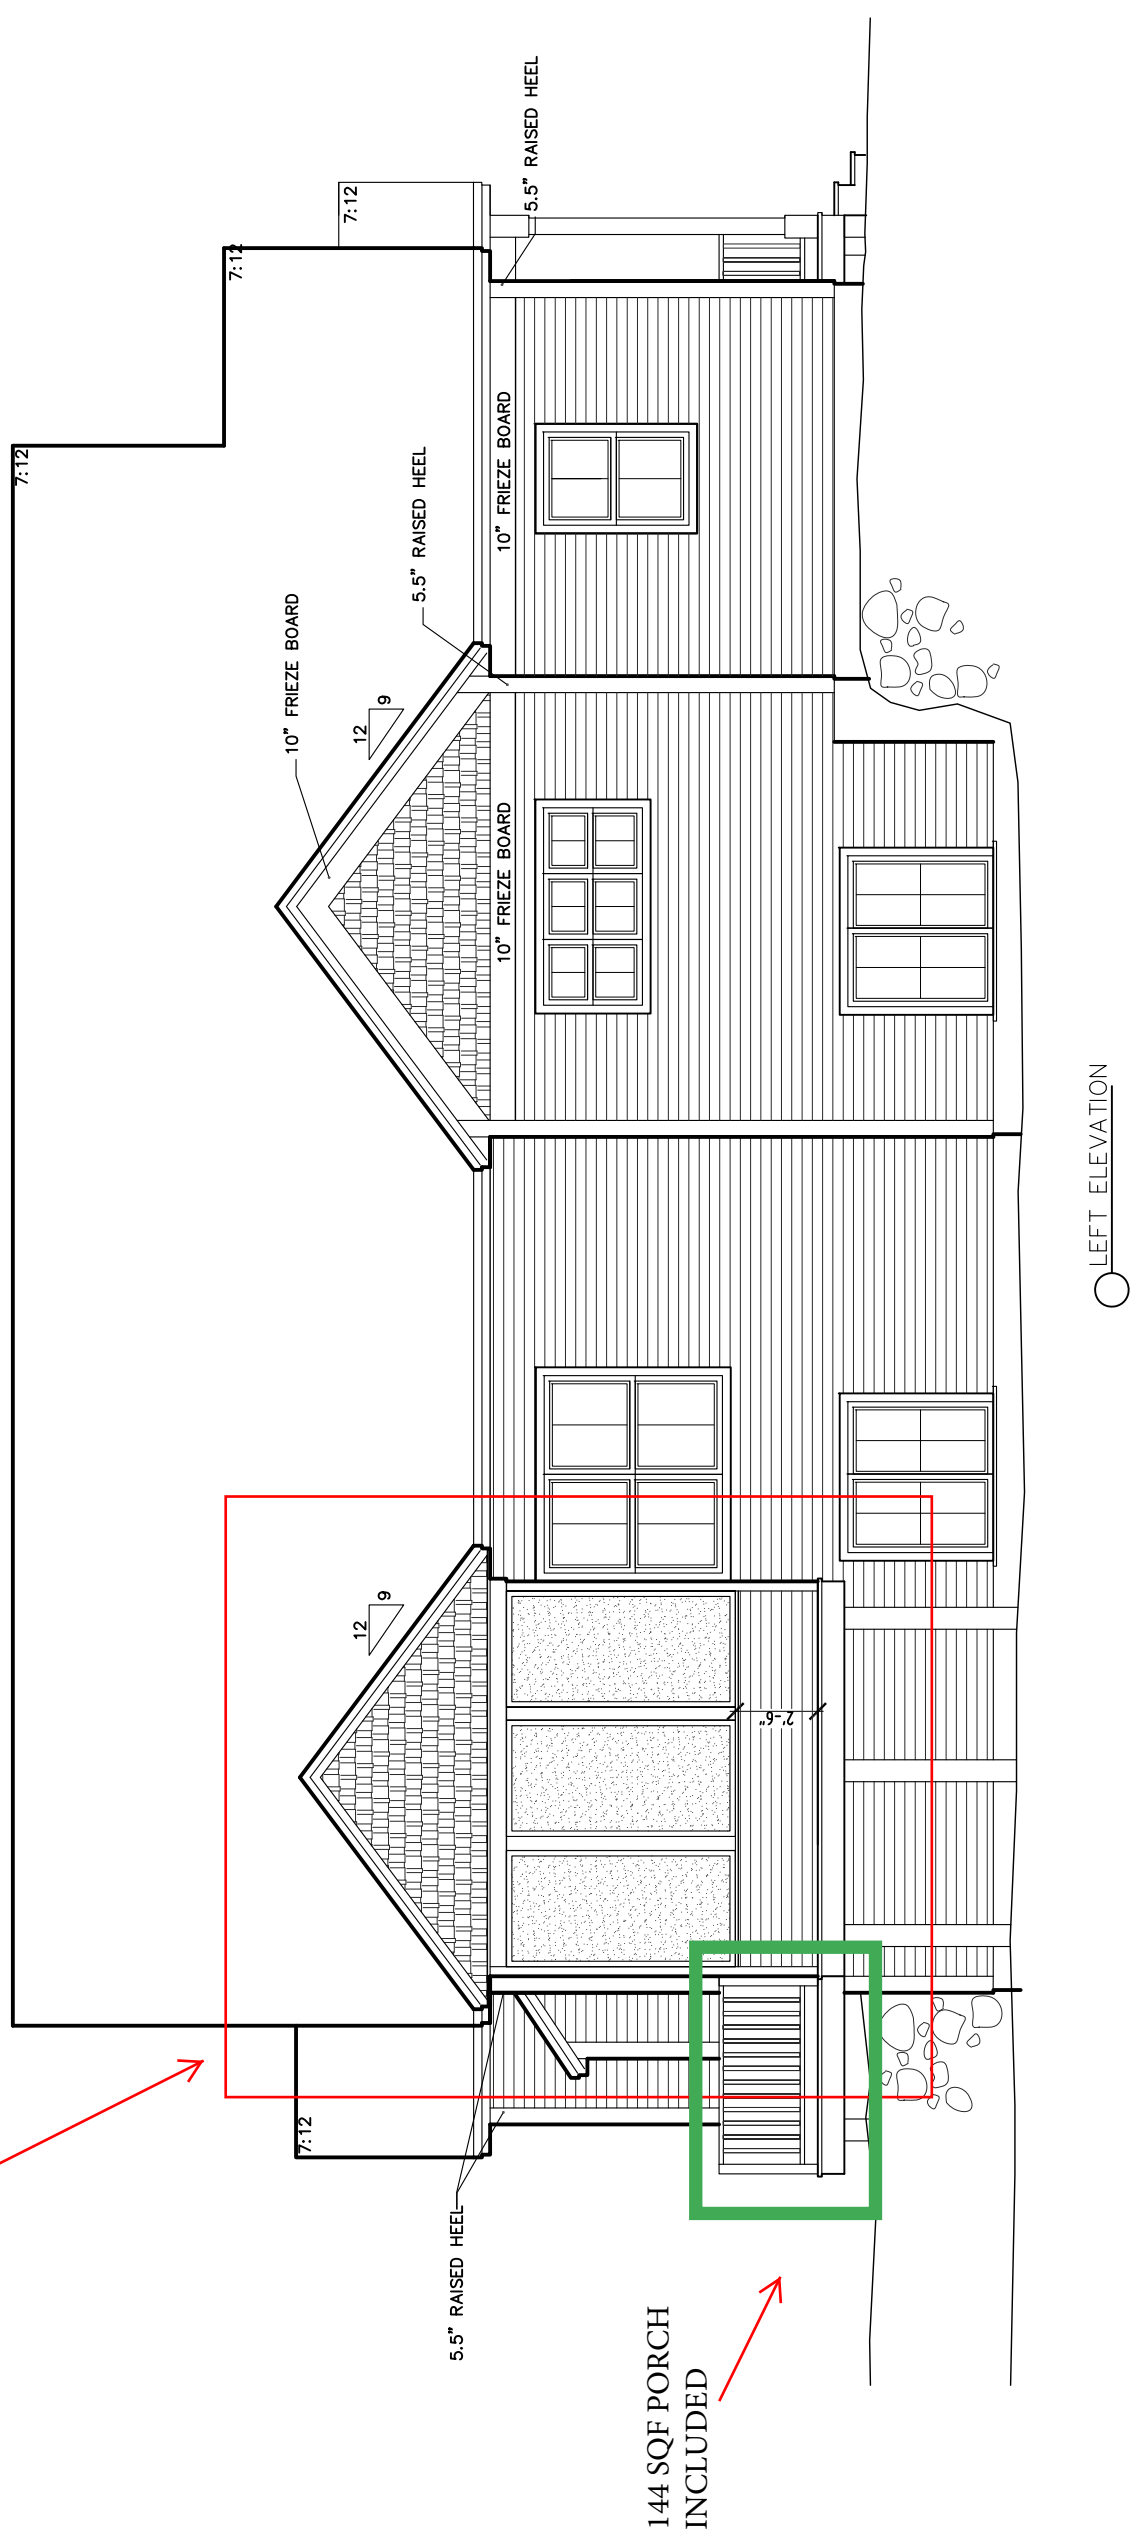


○ LEFT ELEVATION

OPTION


144 SQF PORCH INCLUDED

OPTION

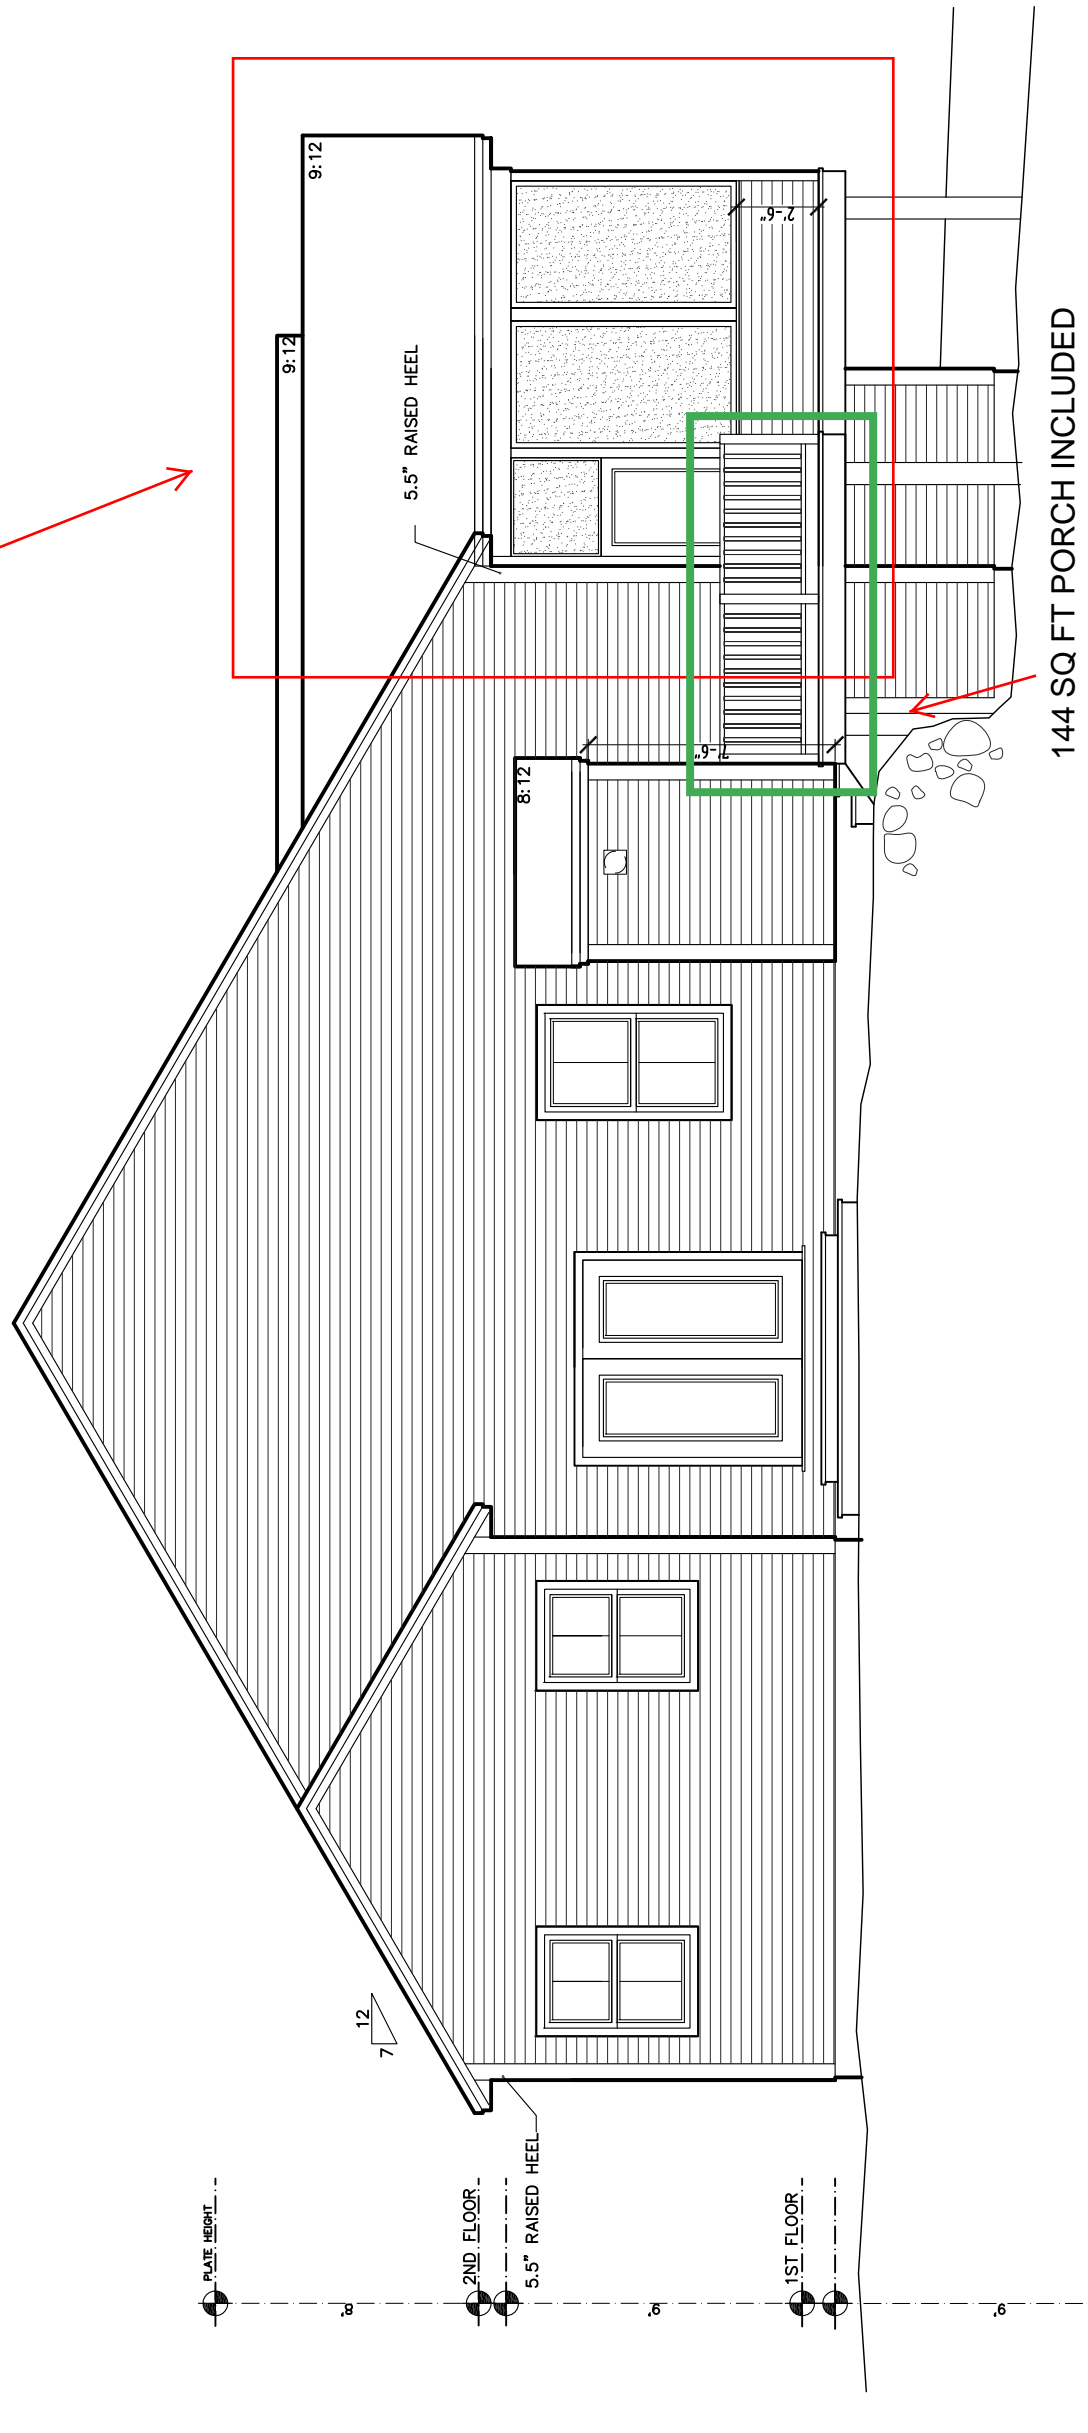

REAR ELEVATION

144 SQ FT PORCH INCLUDED

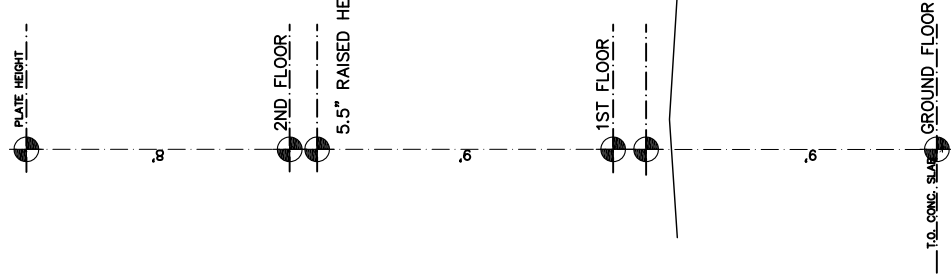



Phone: 802-861-7600


Burlington, Vermont

WWW.SOUTHVILLAGE.COM

SV38N ELEVATIONS


Disclaimer: The floor plan shown is representative and not drawn to scale. Square footage calculations are approximate and do not include garages and porches. These plans are subject to revision without notice.

REV

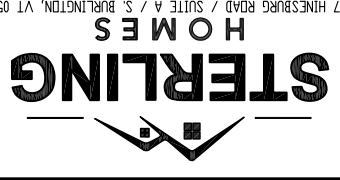

1037 HINESBURG ROAD / SUITE A / S. BURLINGTON, VT 05403
SCALE: 3/16" = 1'-0"
DATE: 10/12/17

1/8

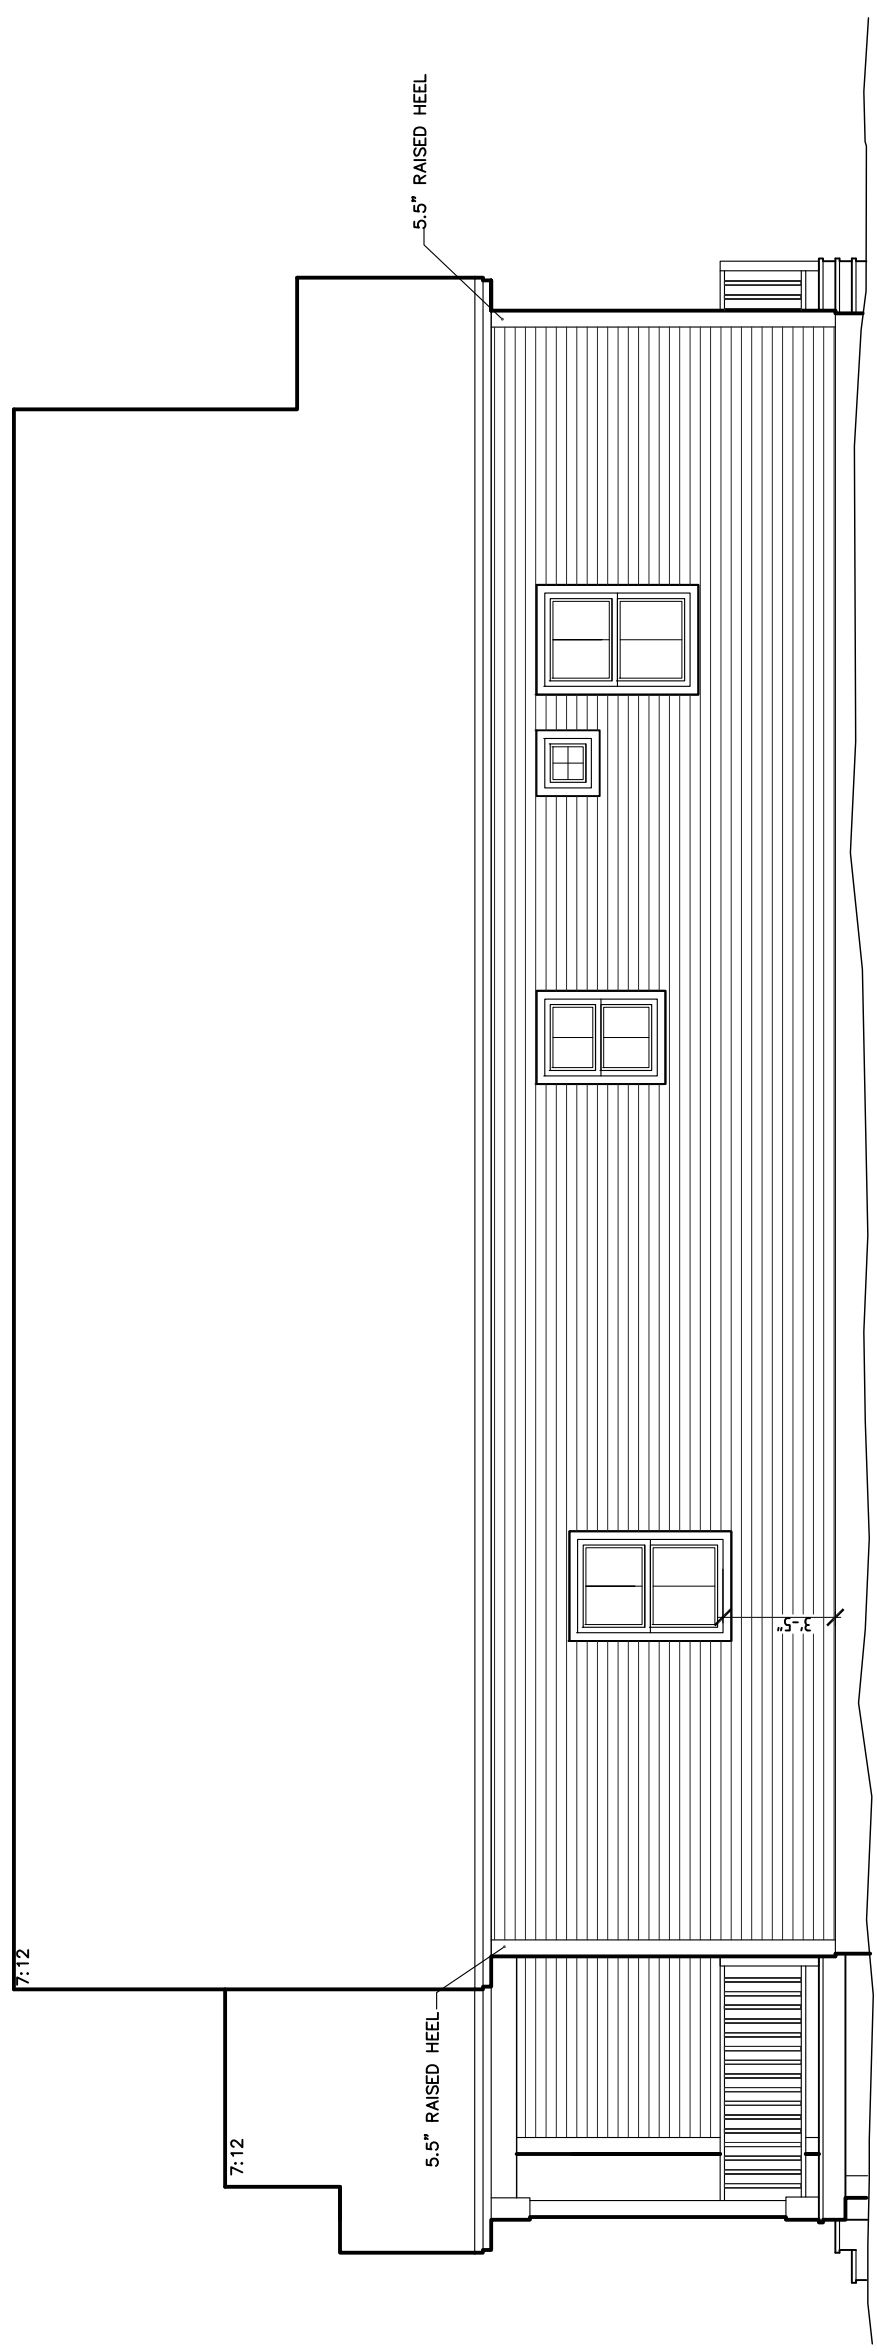

○ RIGHT ELEVATION