


BROWN SV-43
ELEVATION

Disclaimer: The floor plan shows a representative
and not drawn to scale. Square footage calculations
are approximate and do not include garage and
porches. These plans are subject to revision without
notice.

REV
05/27/14
05/20/14
09/04/14

SV43
4/15/14
1/2" = 1'-0"

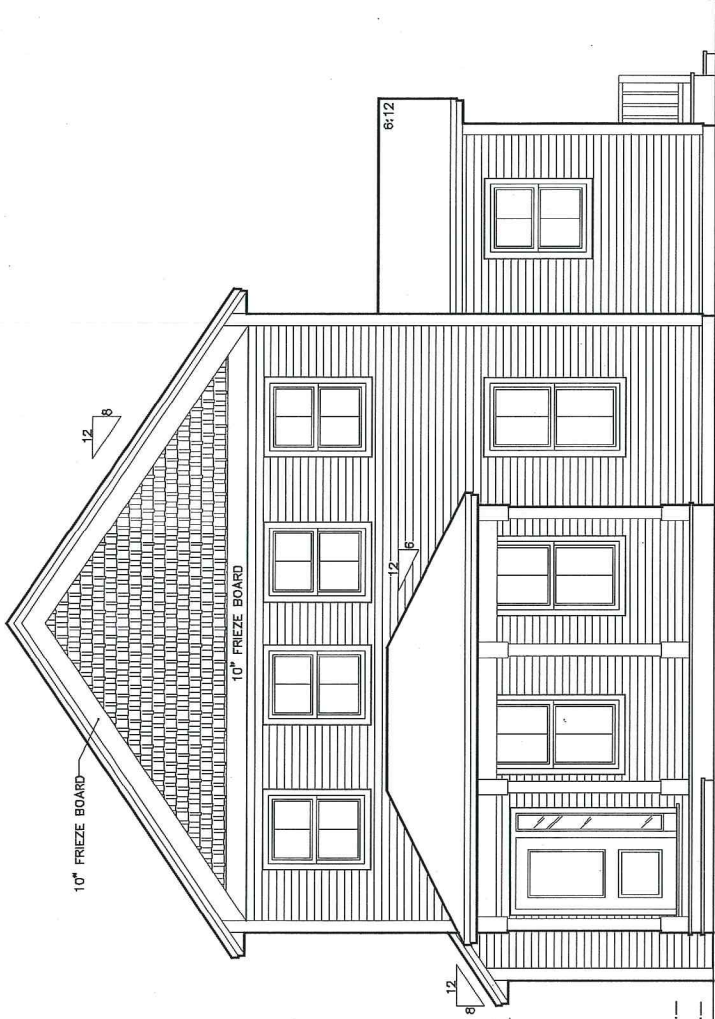

○ FRONT ELEVATION
SCALE: 3/16" = 1'-0"

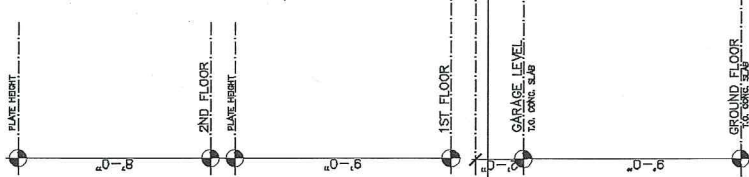



PLATE HEIGHT

2ND FLOOR

1ST FLOOR

GARAGE LEVEL
TO CONC. SLAB

GROUND FLOOR
TO CONC. SLAB

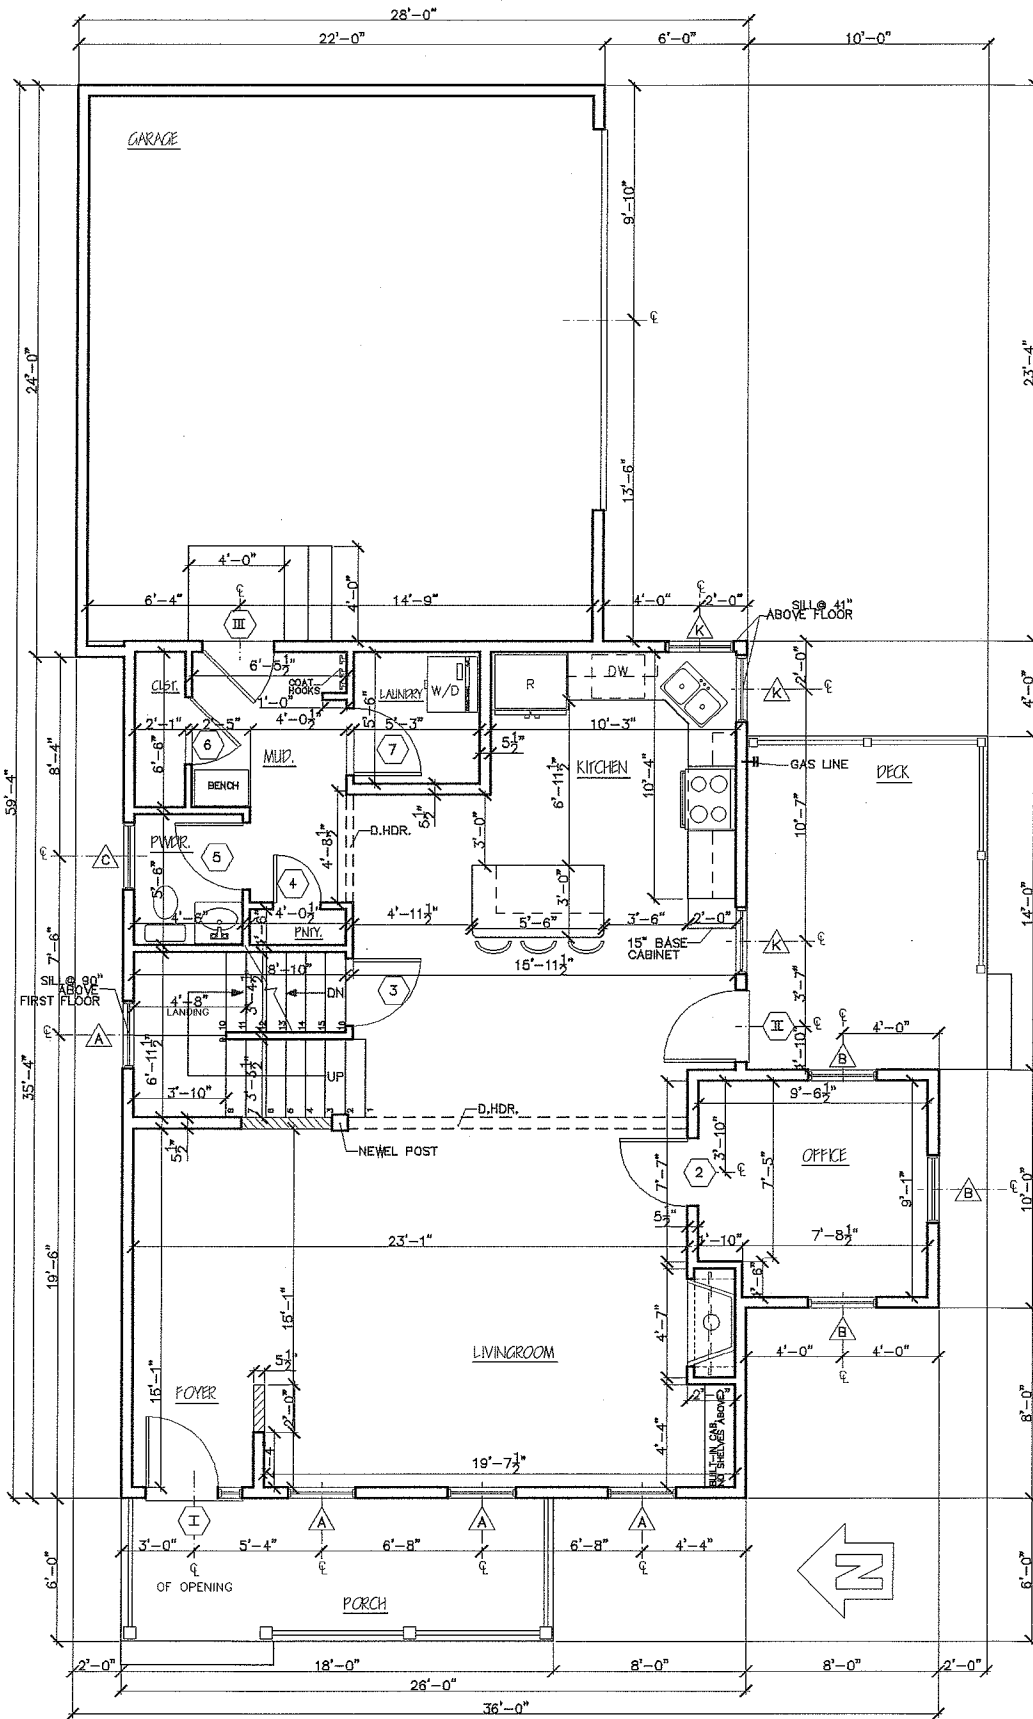

○ FIRST FLOOR
SCALE: 3/16" = 1'-0"

LEGEND:

- 15" DROP HEADER
- ▨ 1/2 WALL @ 3'-2"




BROWN SV-43
FLOOR PLAN


Disclaimer: The floor plan shown is representative and not drawn to scale. Square footage calculations are approximate and do not include garages and porches. These plans are subject to revision without notice.

REV.	
05/23/14	
05/20/14	
09/04/14	



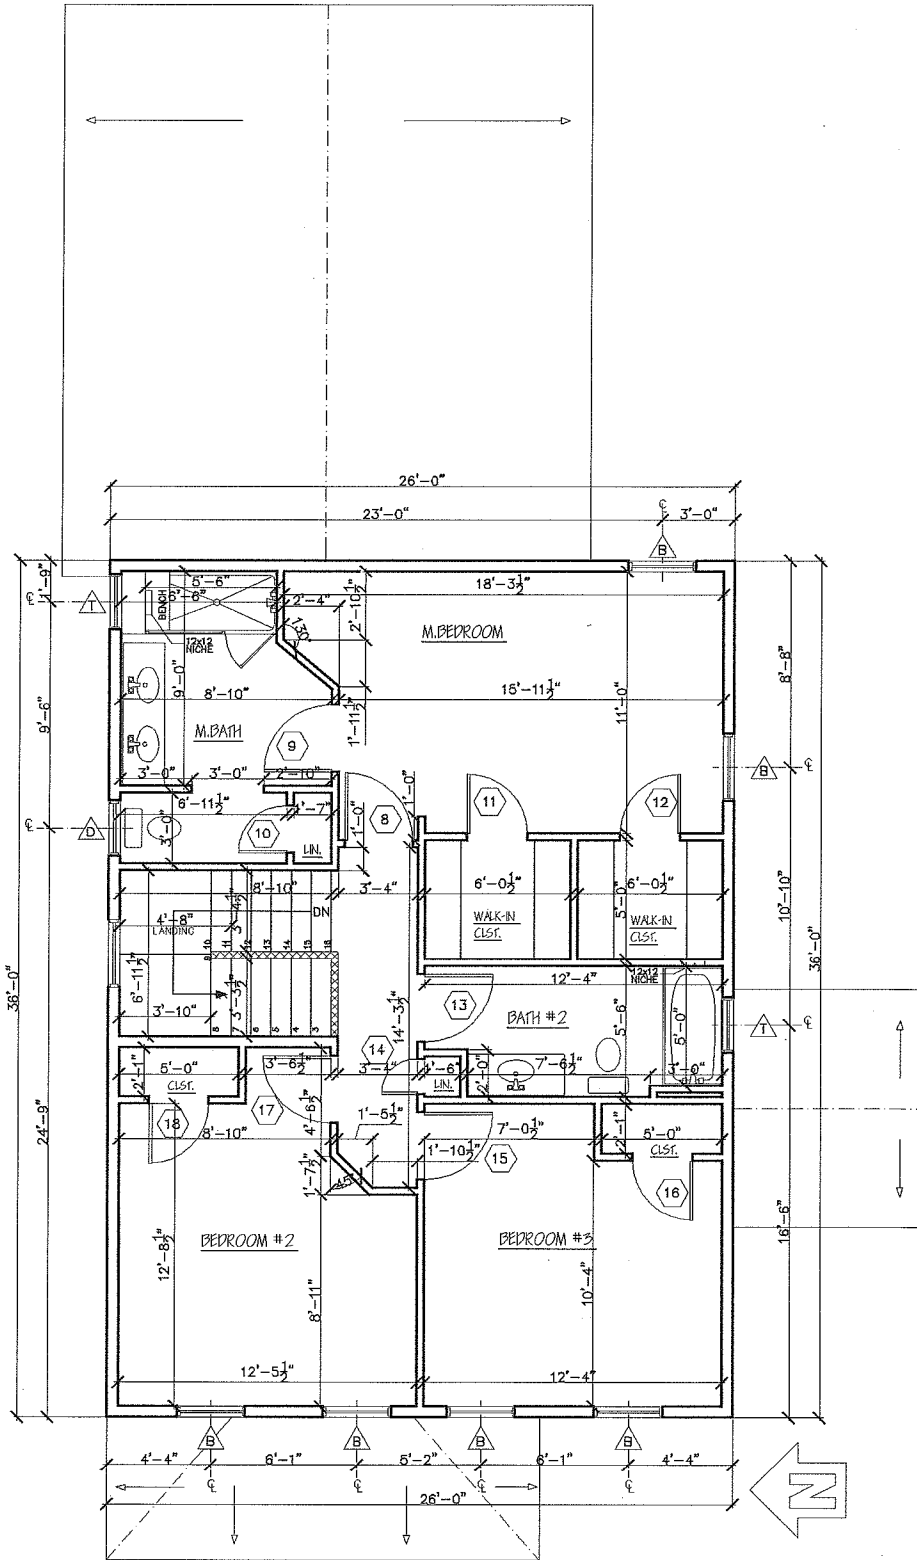

○ SECOND FLOOR PLAN
SCALE: 3/16" = 1'-0"

LEGEND:
 OPEN RAIL AND BALUSTERS




BROWN SV-43
FLOOR PLAN

Disclaimer: The floor plan shown is representative and not drawn to scale. Square footage calculations are approximate and do not include garages and porches. These plans are subject to revision without notice.

RFV
05/30/14
09/04/14



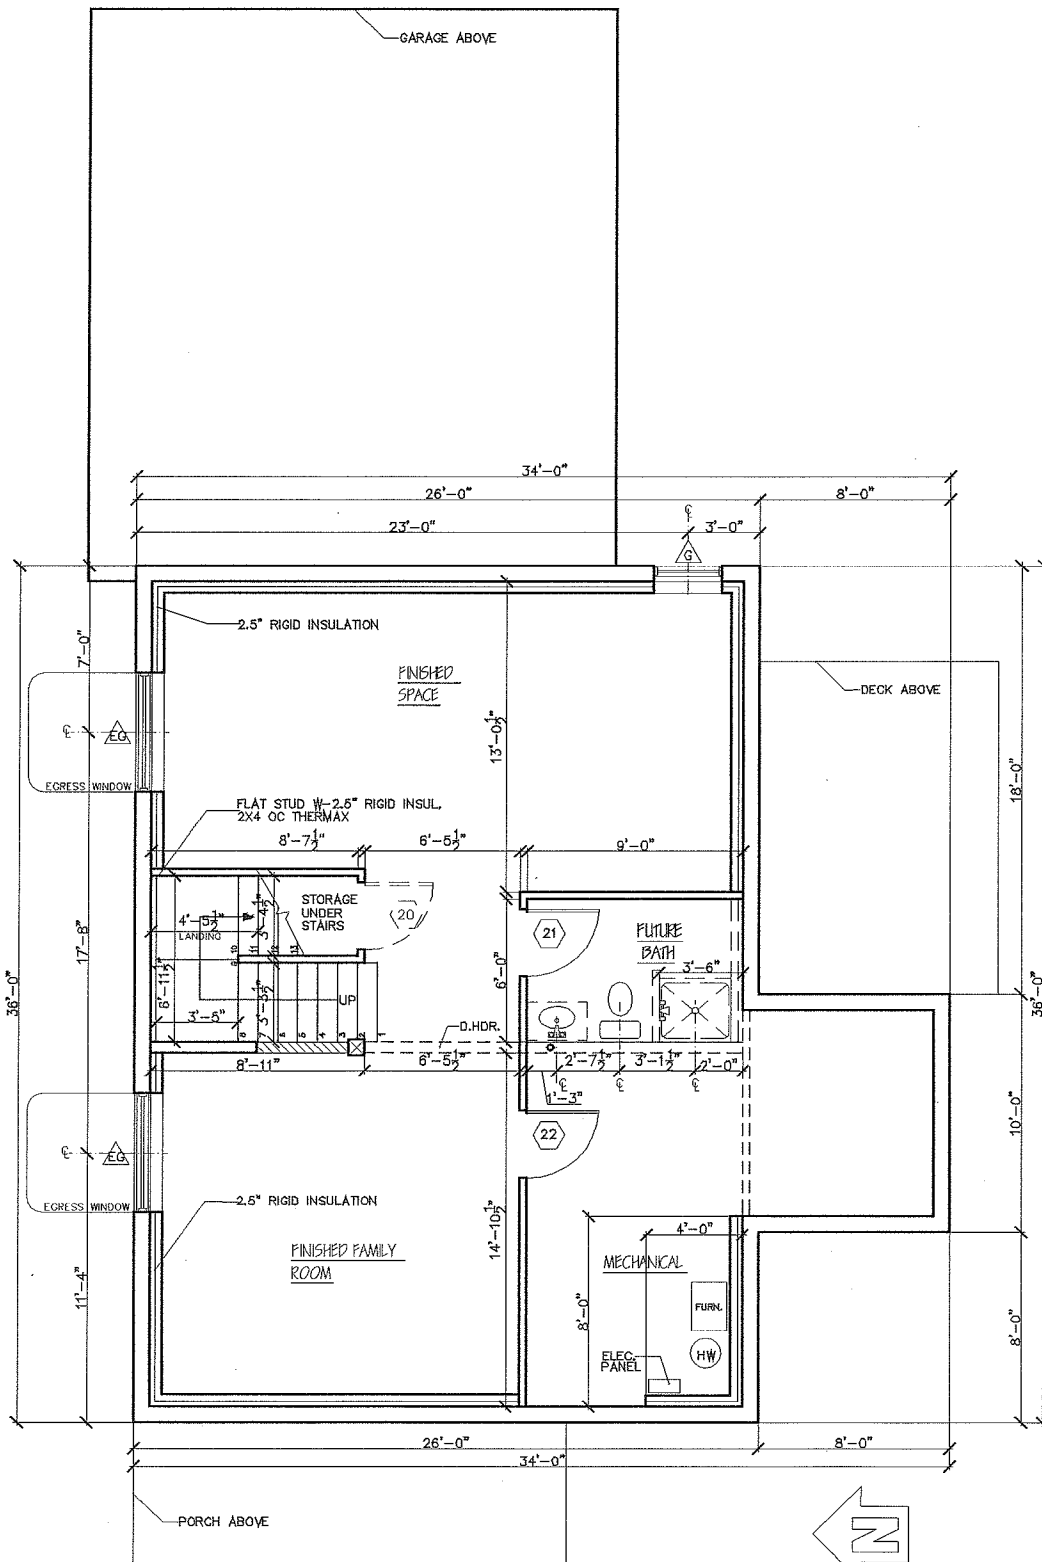

○ GROUND FLOOR
SCALE: 3/16" = 1'-0"

LEGEND:

- 15"-DROP HEADER
- ▨ 1/2 WALL @ 3'-2"



BROWN SV-43
FLOOR PLAN

Disclaimer: The floor plan shown is representative and not drawn to scale. Square footage calculations are approximate and do not include garages and porches. These plans are subject to revision without notice.


REV.	
05/30/14	
05/04/14	




BROWN SV-43
ELEVATION

Disclaimer: The floor plan shown is representative
and does not include garages and
are approximate and do not include garages and
notes. These plans are subject to revision without
notice.

REV
05/22/14
05/20/14

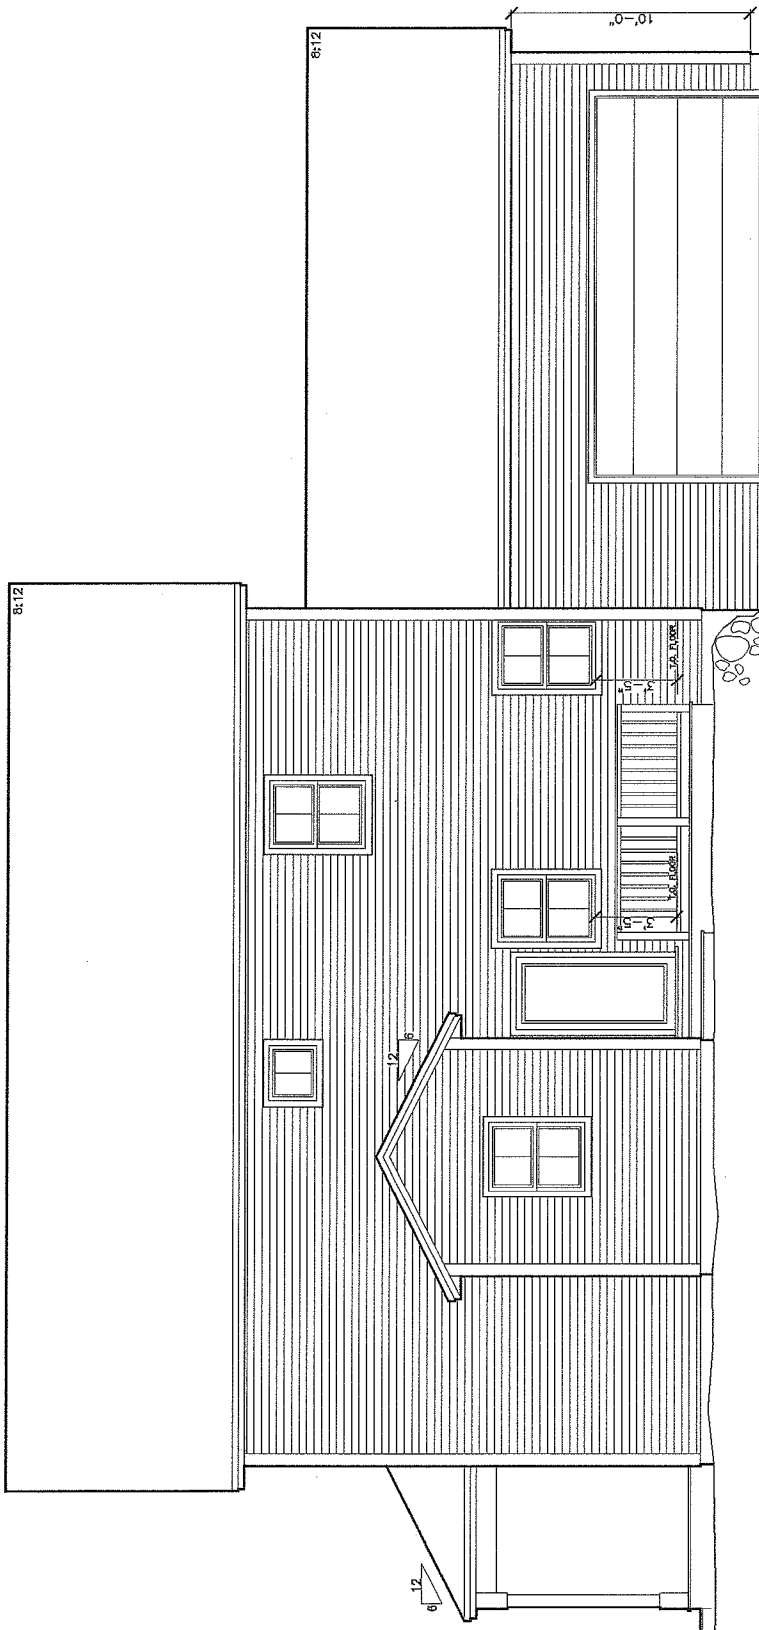


RIGHT ELEVATION
SCALE: 3/16" = 1'-0"

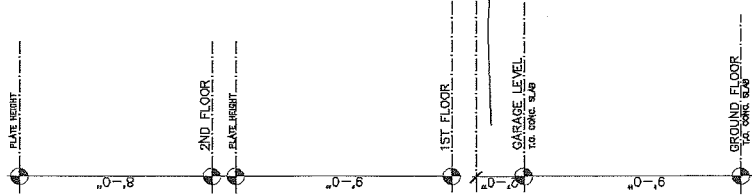


BROWN SV-43
ELEVATION

Disclaimer: The floor plan shown is representative and not drawn to scale. Square footage calculations are approximate and do not include porches and patios. These plans are subject to revision without notice.

REV 05/22/14

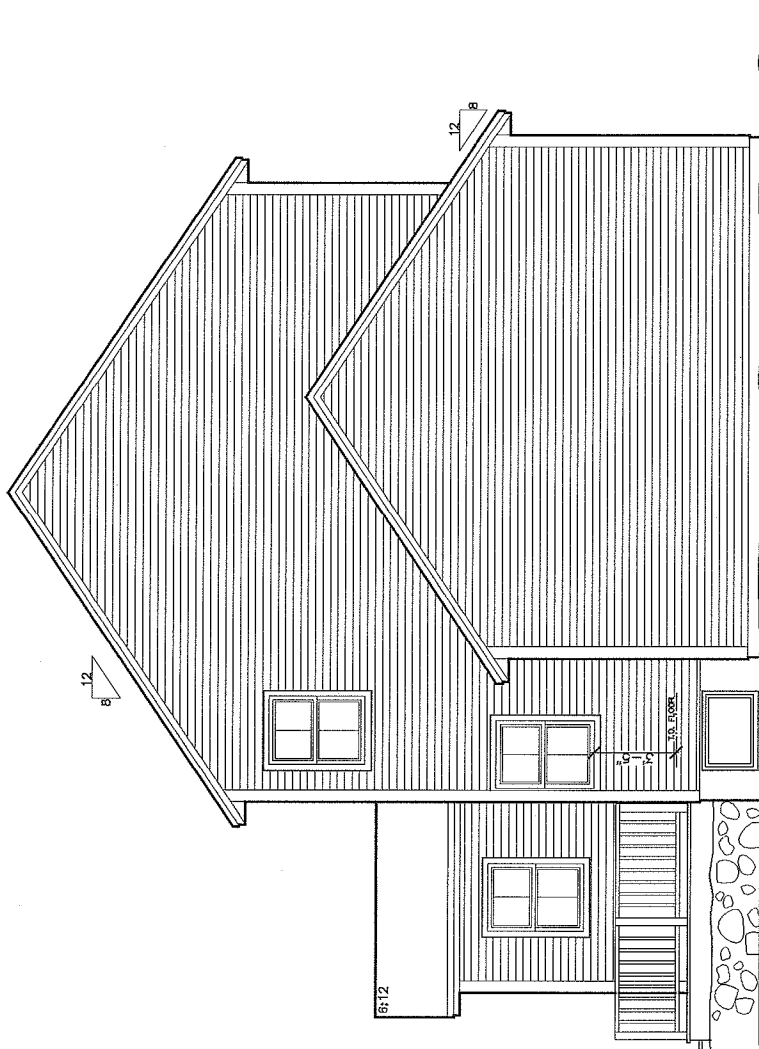



REAR ELEVATION
SCALE: 3/16" = 1'-0"

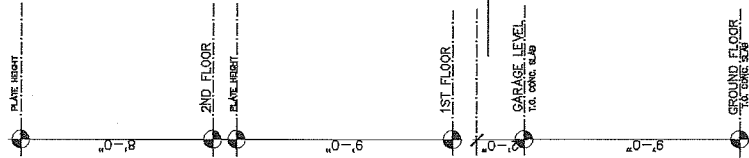


BROWN SV-43
ELEVATION

Disclaimer: The floor plan shown is representative of the building. It is not intended to be used for construction. These plans are subject to revision without notice.


REV
05/22/14
05/20/14
09/04/14

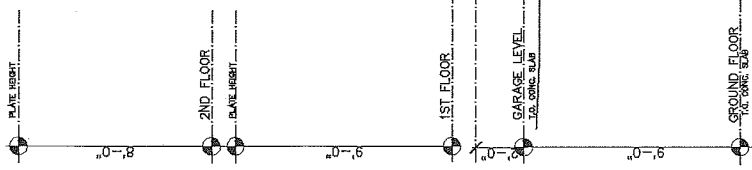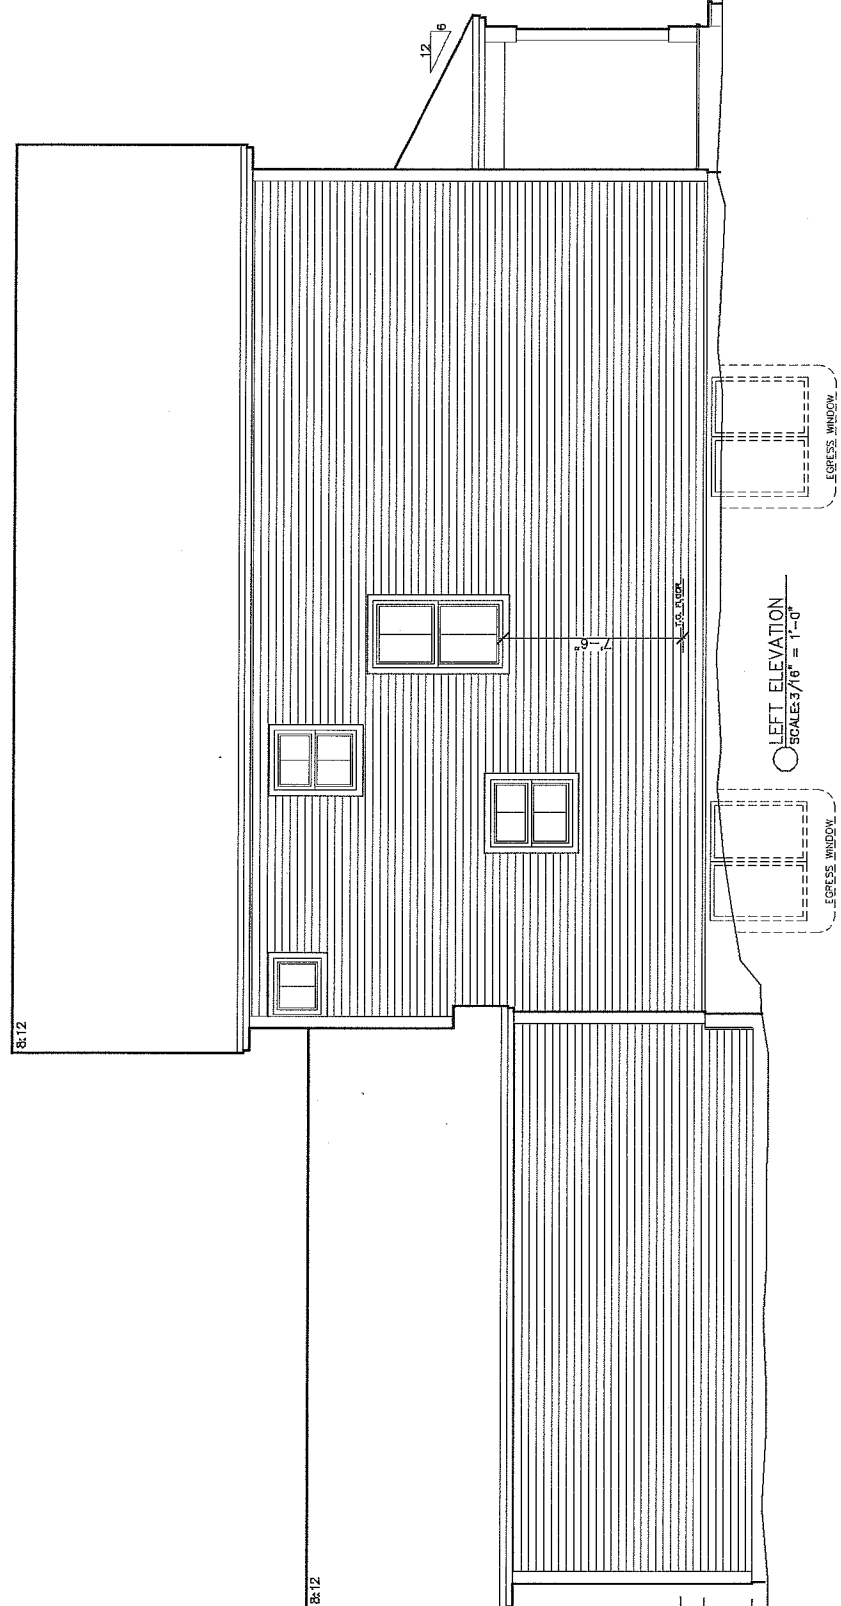

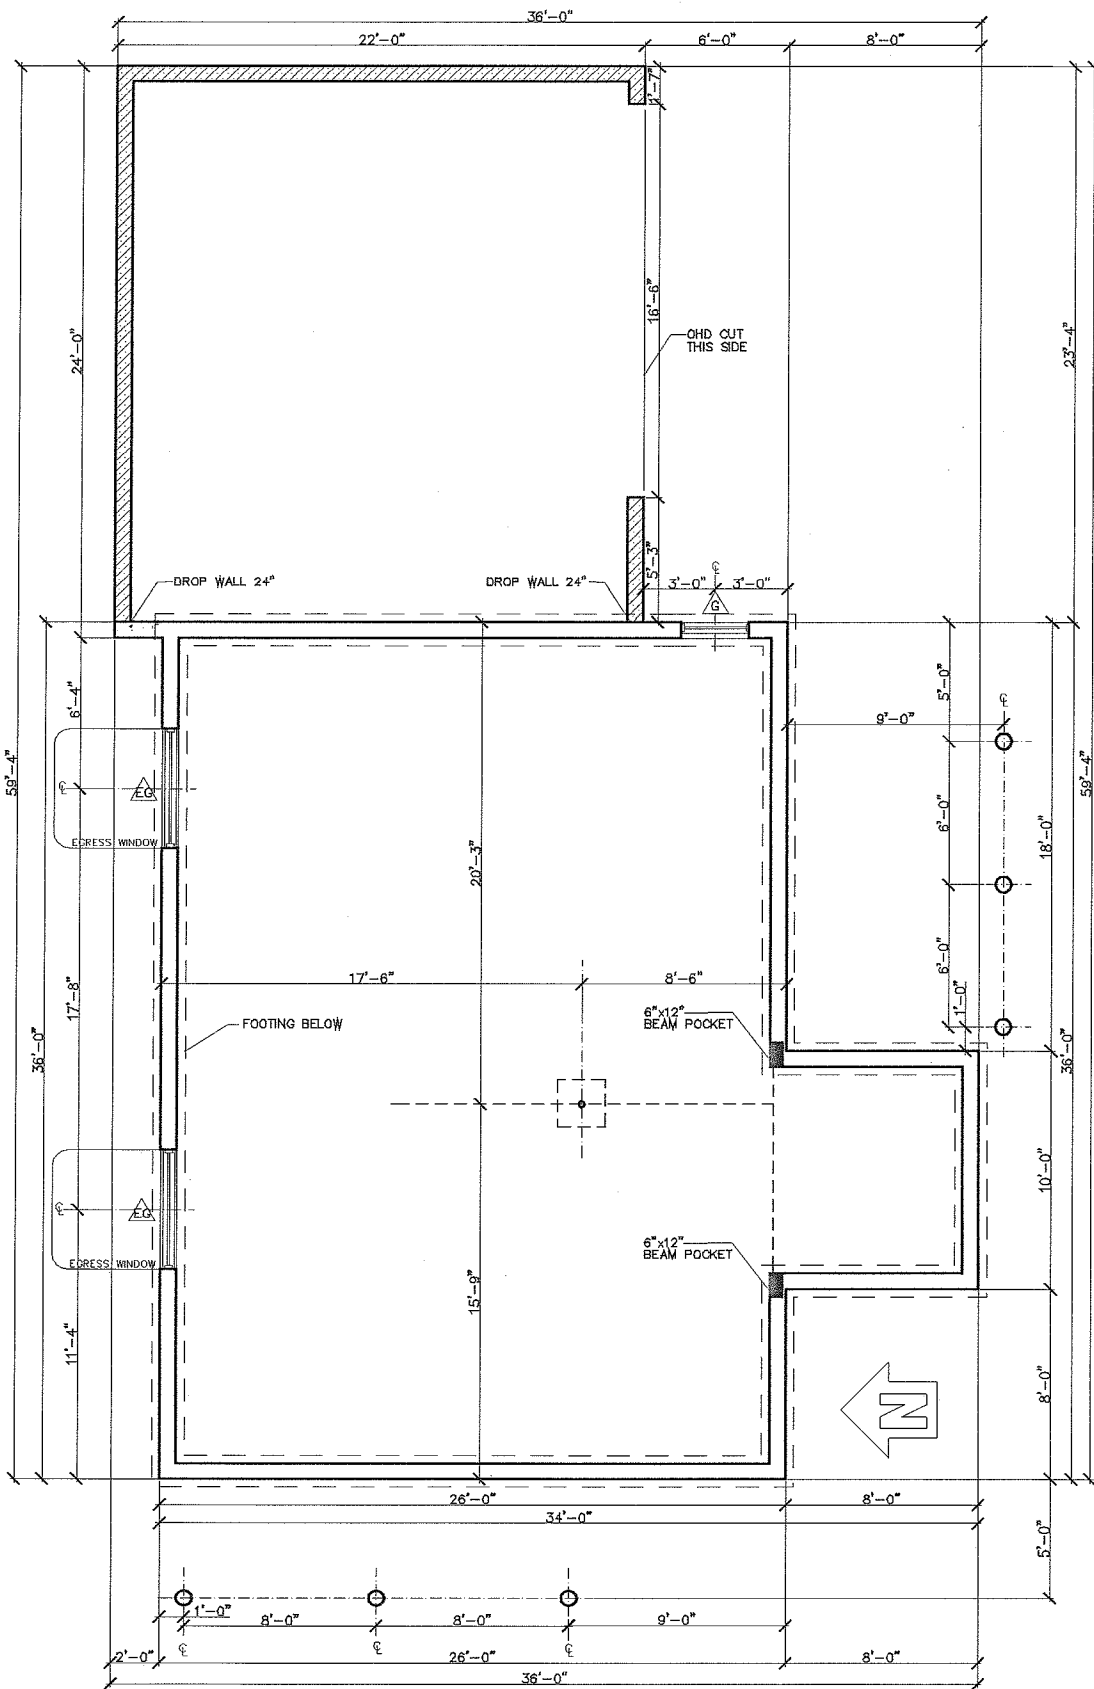

FOUNDATION PLAN
SCALE: 3/16" = 1'-0"

LEGEND:

 9" FOUNDATION WALL



BROWN SV-43
FLOOR PLAN

Disclaimer: The floor plan shown is representative and not drawn to scale. Square footage calculations are approximate and do not include garages and porches. These plans are subject to revision without notice.

REV.	DATE	DESCRIPTION
05/20/14		
09/04/14		

