



Phone: 802-861-7600

Burlington, Vermont

W.W.SOUTHVILLAGE.COM

EVERHART SV-44 ELEVATION

Disclaimer: The floor plan shown is representative and not drawn to scale. Square footage calculations are approximate and do not include porches and patios. These plans are subject to revision without notice.


BY	09/04/14
CHK	09/12/14
APP	09/16/14
DES	09/18/14
REV	10/16/14

SCALE: PER DRAWINGS


STERLING
CONSTRUCTION, INC.
4949 WILKINSON RD., S. BURLINGTON, VT 05403

1/8

SV44
10/20/14
1/8" = 1'-0"

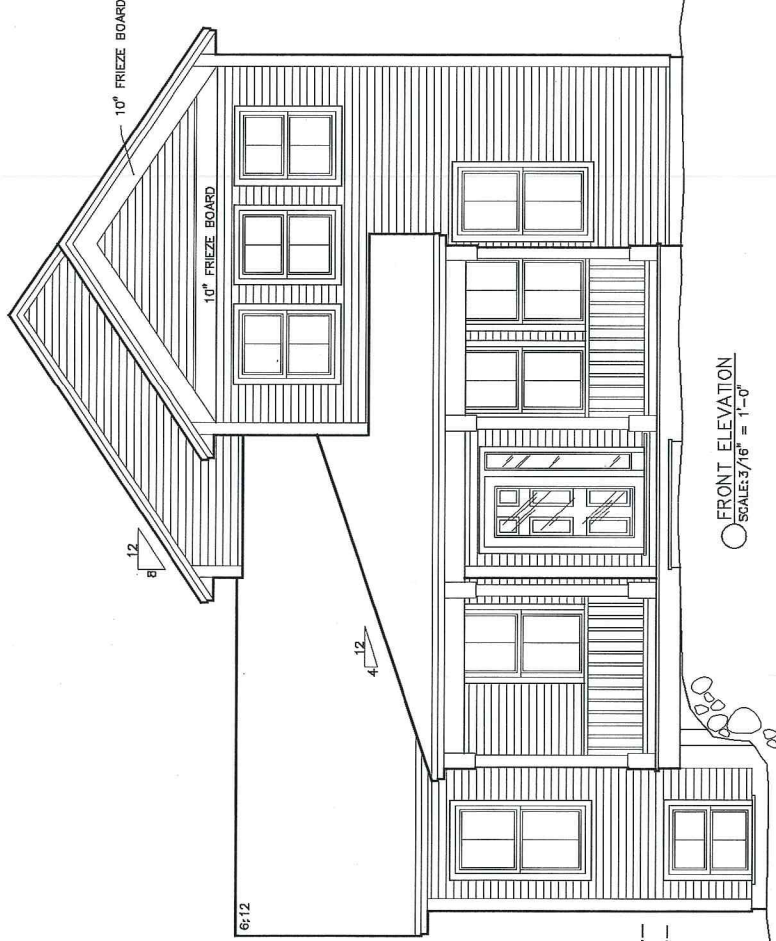

FRONT ELEVATION
SCALE: 3/16" = 1'-0"

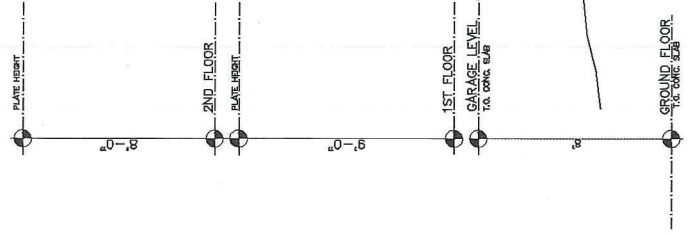

BASE HEIGHT

8'-0"


2ND FLOOR
BASE HEIGHT

9'-0"

1ST FLOOR
GARAGE LEVEL
TO TOP OF SLAB

8'

GROUND FLOOR
10\"/>

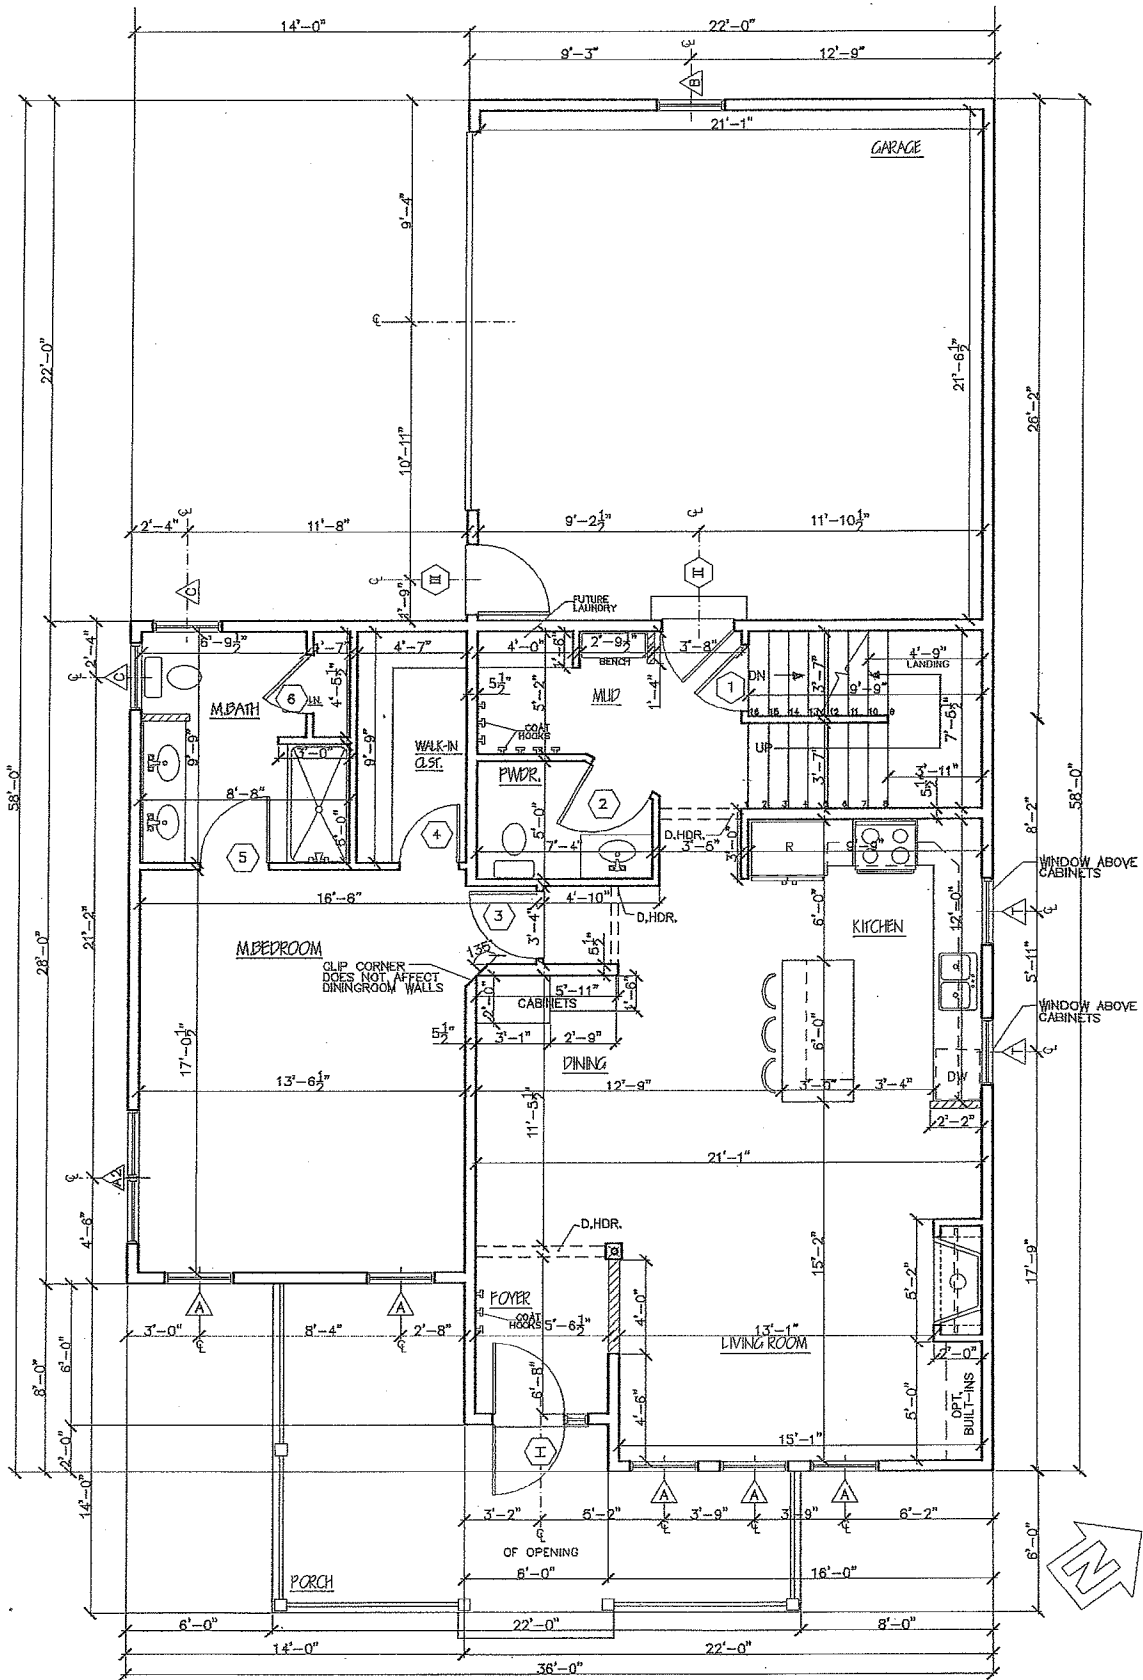

○ FIRST FLOOR
SCALE: 3/16" = 1'-0"

LEGEND:
 --- 15"-DROP HEADER
 ▨ 1/2" WALL @ 3'-2"



EVERHART SV-44
FLOOR PLAN

Phone: 802-861-7600

Burlington, Vermont

Disclaimer: The floor plan shown is representative and not drawn to scale. Square Footage calculations are approximate and do not include garages and porches. These plans are subject to revision without notice.

WWW.SOUTHVILLAGE.COM


REV.	
08/04/14	
08/12/14	
08/18/14	
08/19/14	
10/16/14	



4849 WILLISTON RD. S. BURLINGTON VT 05403

SCALE: PER DRAWINGS

DATE: 09/27/14

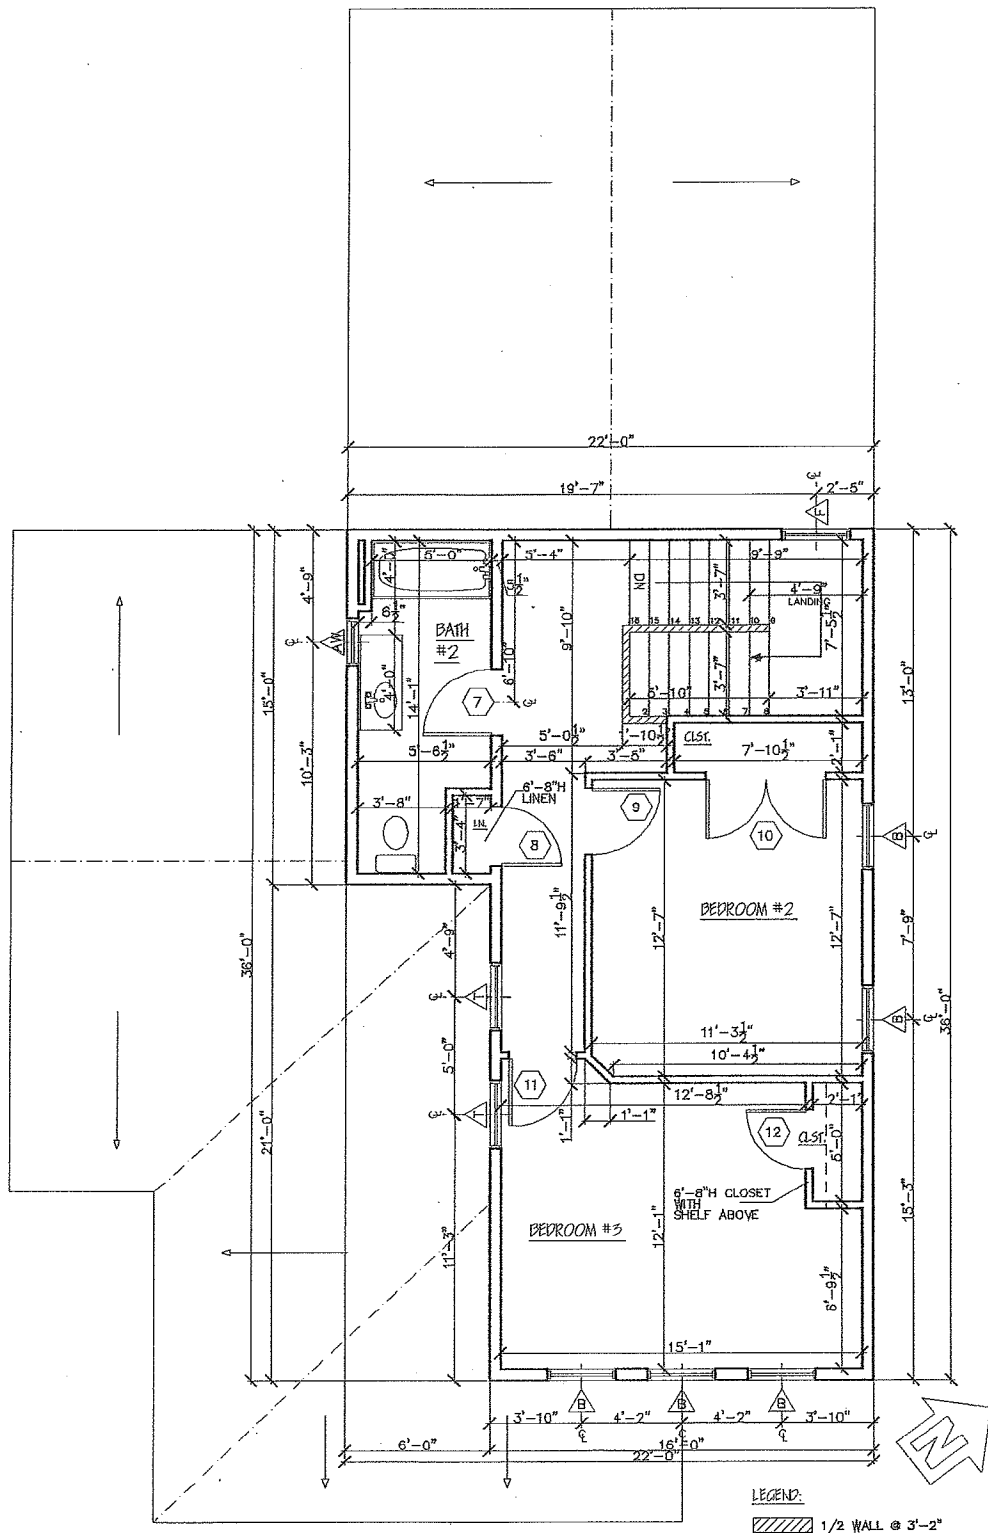

○ SECOND FLOOR PLAN
SCALE: 3/16" = 1'-0"



EVERHART SV-44
FLOOR PLAN

Phone: 802-861-7600

Burlington, Vermont

Disclaimer: The floor plan shown is representative and not drawn to scale. Square footage calculations are approximate and do not include garages and porches. These plans are subject to revision without notice.

WWW.SOUTHVILLAGE.COM


REV.	
09/04/14	
09/12/14	
09/16/14	
09/19/14	
10/16/14	



4049 VILLISTON RD., S. BURLINGTON VT 05403

SCALE: PER DRAWINGS

DATE: 08/27/14

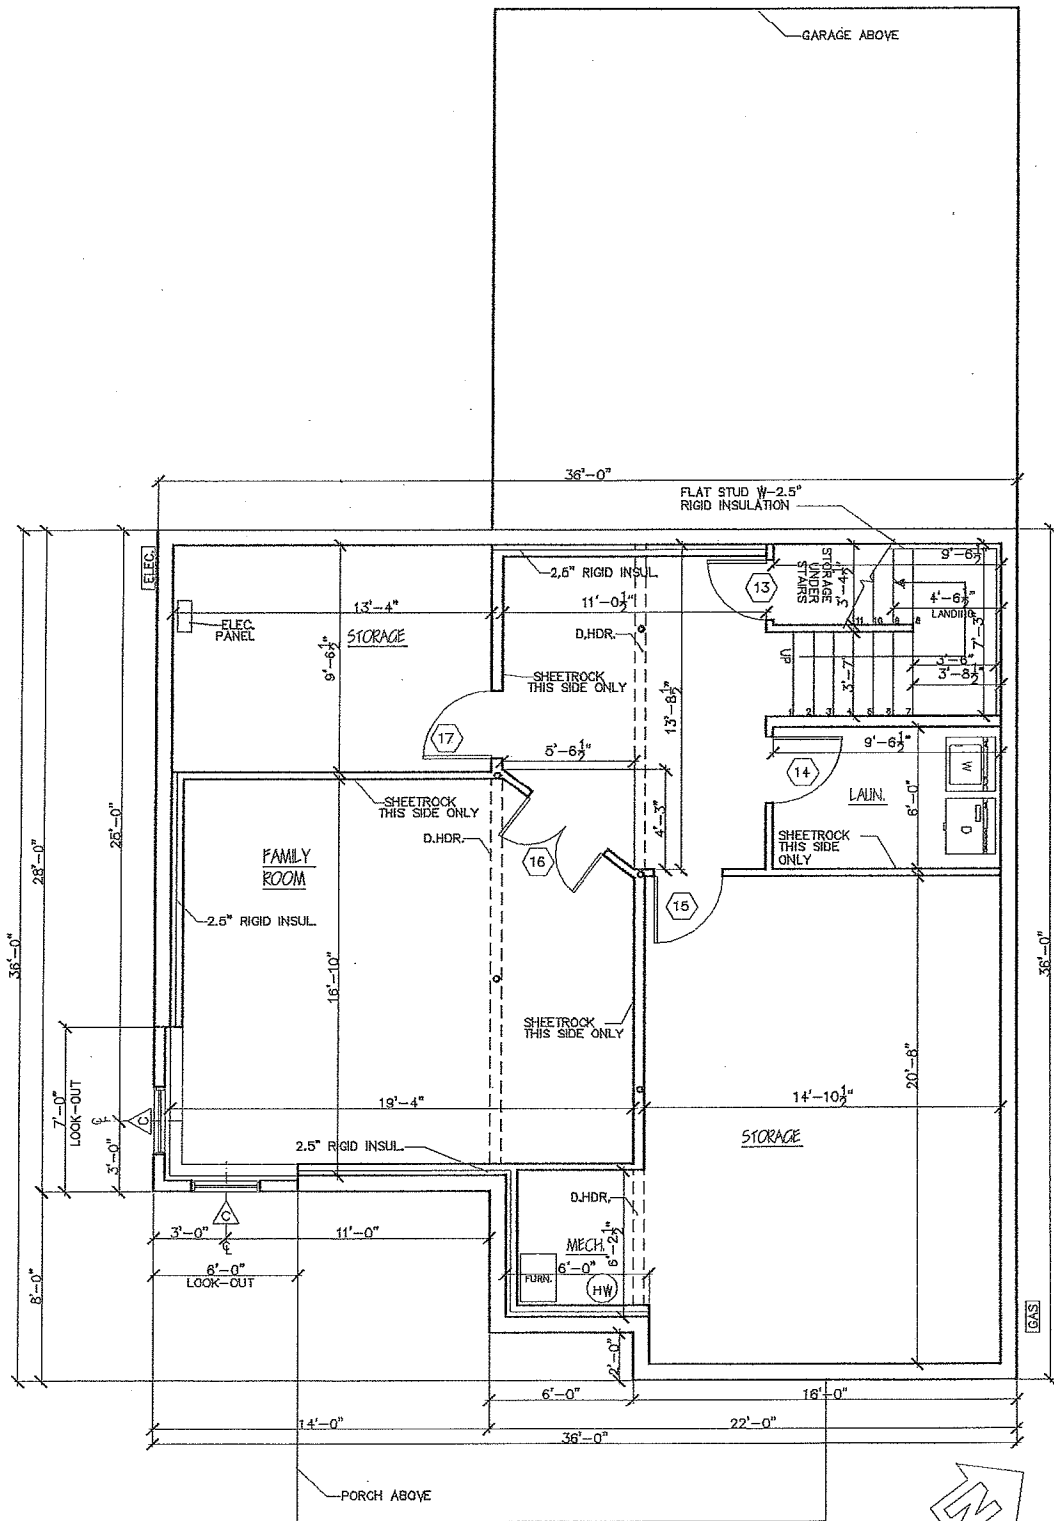

GROUND FLOOR
SCALE: 3/16" = 1'-0"

LEGEND:
--- = 15" DROP HEADER



EVERHART SV-44
FLOOR PLAN

Phone: 802-861-7600 Burlington, Vermont WWW.SOUTHVILLAGE.COM

Disclaimer: The floor plan shown is representative and not drawn to scale. Square footage calculations are approximate and do not include garages and porches. These plans are subject to revision without notice.

REV.	
05/04/14	
09/16/14	
09/19/14	
10/16/14	



SCALE: PER DRAWINGS DATE: 08/27/14



Phone: 802-861-7600

Burlington, Vermont

W W W . S O U T H V I L L A G E . C O M

EVERHART SV-44 ELEVATION


Disclaimer: The floor plan shown is representative and not drawn to scale. Square footage calculations are approximate and do not include garages and porches. These plans are subject to revision without notice.

REV
09/19/14


09/17/14

09/16/14

09/15/14

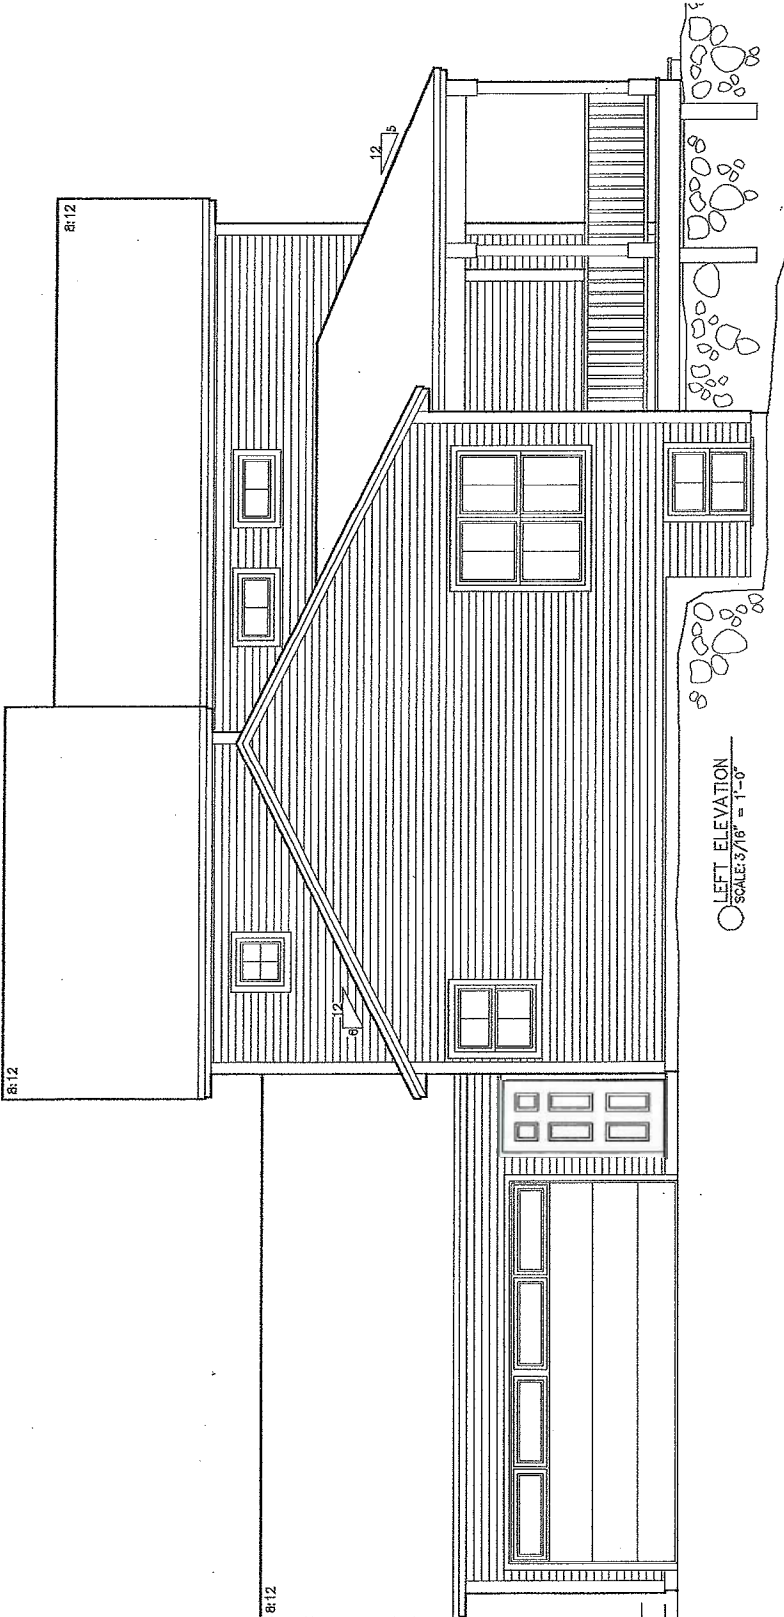

LEFT ELEVATION
SCALE: 3/16" = 1'-0"

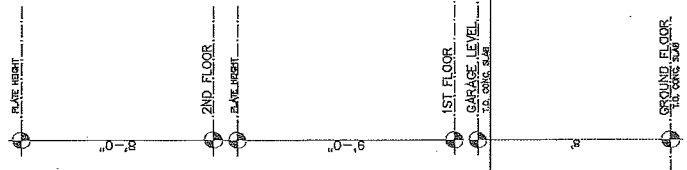

SCALE: PER DRAWINGS
DATE: 09/02/14
STERLING
CONSTRUCTION, INC.
4019 WILLISTON RD., S. RUSHFORD VT 05493



Phone: 802-861-7600

Burlington, Vermont


WWW.SOUTHVILLAGE.COM

EVERHART SV-44 ELEVATION


Disclaimer: The floor plan shows representative notes. These plans are subject to revision without notice. 

REV	09/04/14
REV	09/12/14
REV	09/16/14
REV	09/19/14
REV	10/16/14

SCALE: PER DRAWINGS
CONSTRUCTION, INC.
440 WILLISTON RD. S. BURLINGTON VT 05403

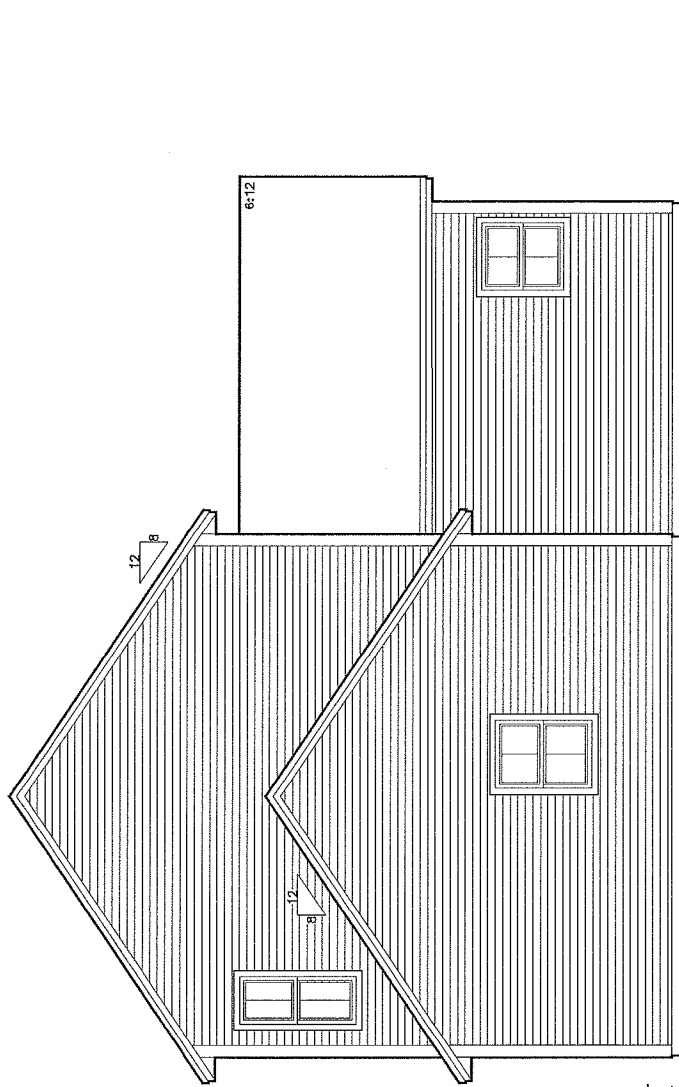

REAR ELEVATION
SCALE: 3/16" = 1'-0"

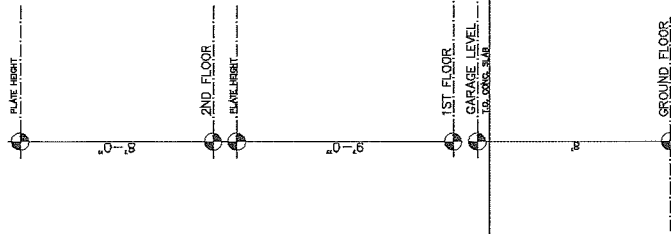



Phone: 802-861-7600

Burlington, Vermont

W W W . S O U T H V I L L A G E . C O M

EVERHART SV-44 ELEVATION

Disclosures: The floor plan shown is representative and not drawn to scale. Square footage calculations are approximate and do not include garage and porches. These plans are subject to revision without notice.

REV	09/10/14
	09/12/14
	09/18/14



SCAL: PER DRAWINGS


STERN
CONSTRUCTION, INC.

409 MILLSTON RD, S. BURLINGTON VT 05403

DATE: 09/02/14

RIGHT ELEVATION
SCALE: 3/8" = 1'-0"

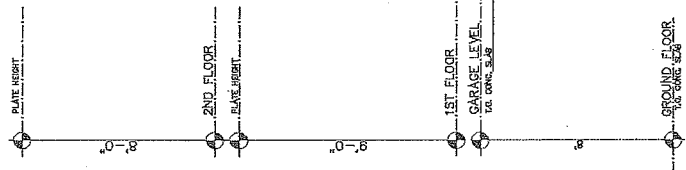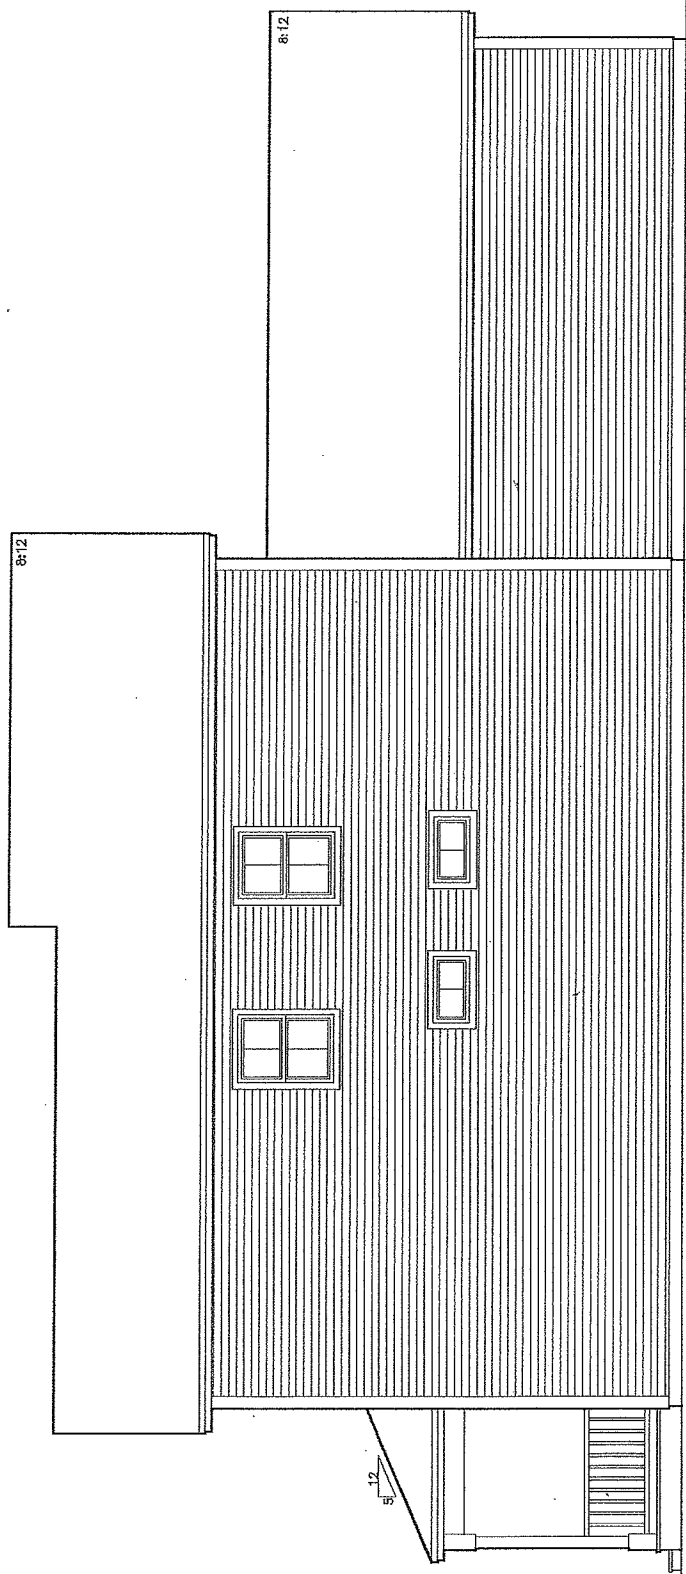

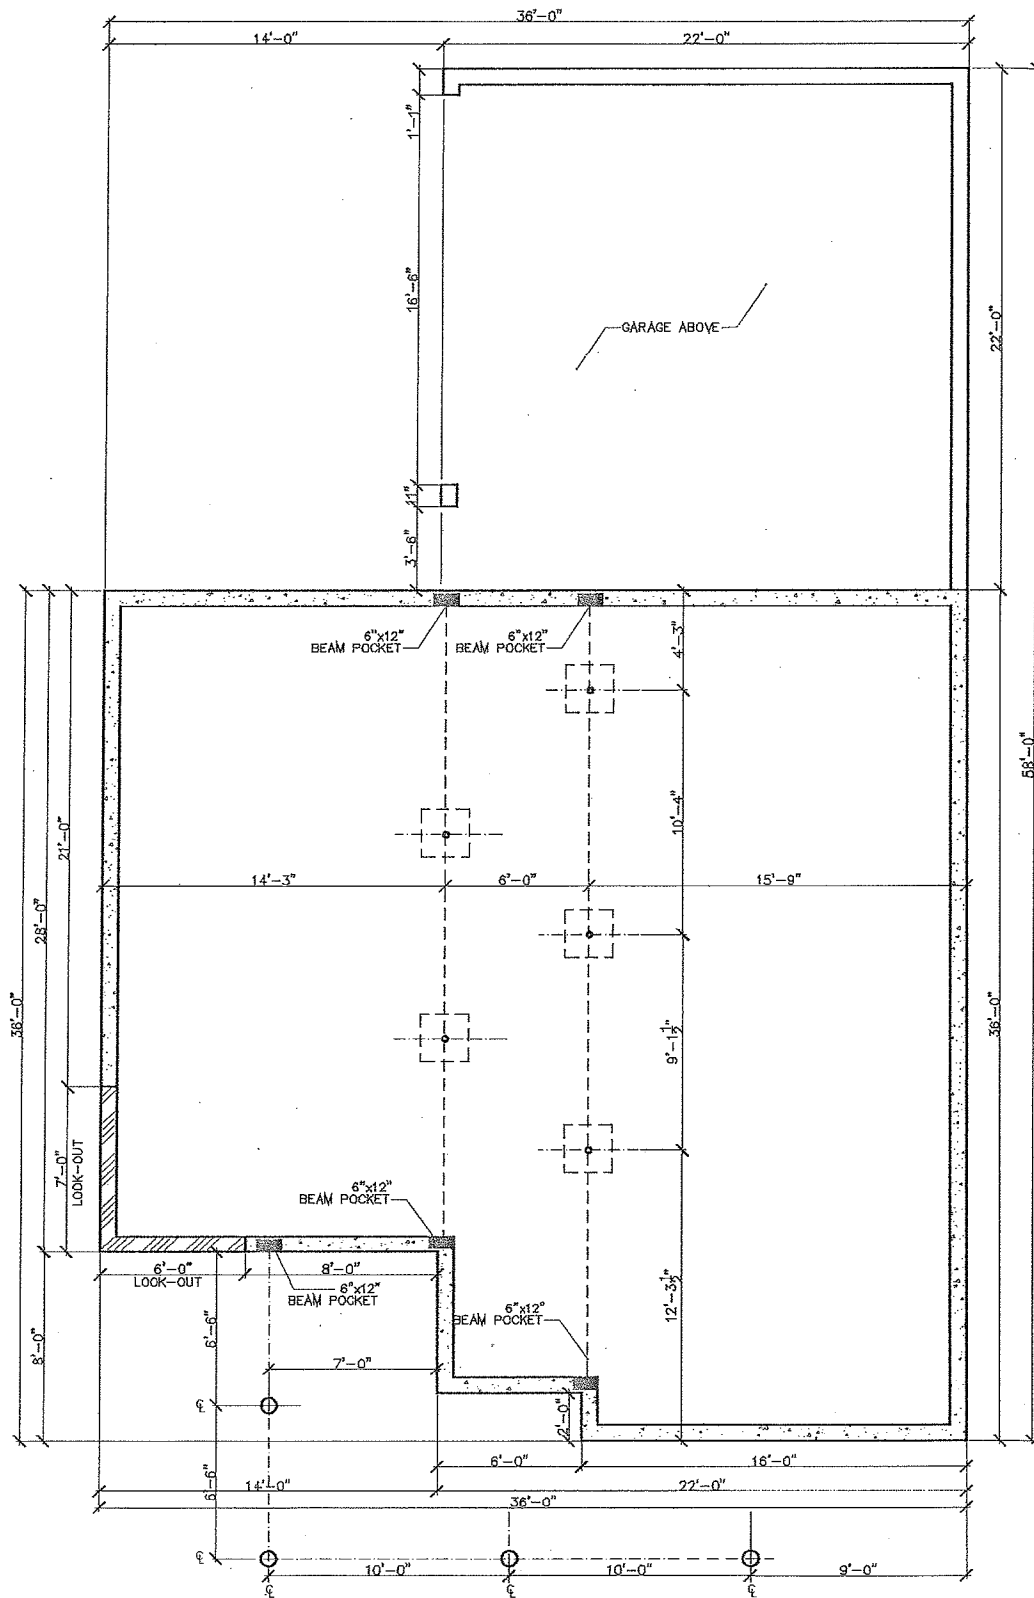

○ FOUNDATION PLAN
SCALE: 3/16" = 1'-0"

LEGEND:

- 8" FOUNDATION WALL
- 4"-8" FOUNDATION WALL



EVERHART SV-44
FLOOR PLAN

Phone: 802-861-7600

Burlington, Vermont

WWW.SOUTHVILLAGE.COM

Disclaimer: The floor plan shown is representative and not drawn to scale. Square footage calculations are approximate and do not include garages and porches. These plans are subject to revision without notice.

REV.	DATE
09/12/14	
09/16/14	
09/15/14	



SCALE: PER DRAWINGS

DATE: 08/27/14