



Phone: 802-861-7600

Burlington, Vermont

WWW.SOUTHVILLAGE.COM



COCHRAN-SV #5C ELEVATIONS

Disclaimer: This floor plan shows its representative and not drawn to scale. Square footage calculations are approximate and do not include garages and porches. These plans are subject to revision without notice.

REV
01/25/15
02/03/15
02/03/15


SCALE: 3/16" = 1'-0"
DATE: 01/22/15

STERLING
CONSTRUCTION, INC.
469 WELSTON RD. S. RIMMINGTON VT 05483

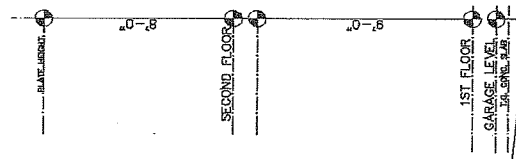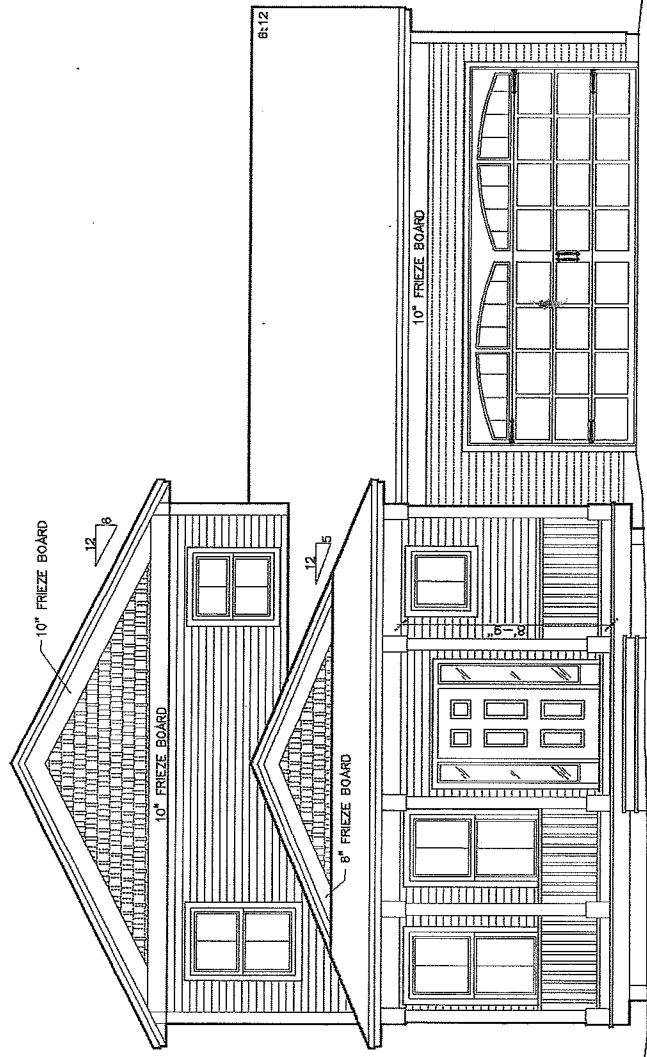

○ FRONT ELEVATION
SCALE: 3/16" = 1'-0"

SV5C
19'-1'-0"
3/23/15 3/30/15

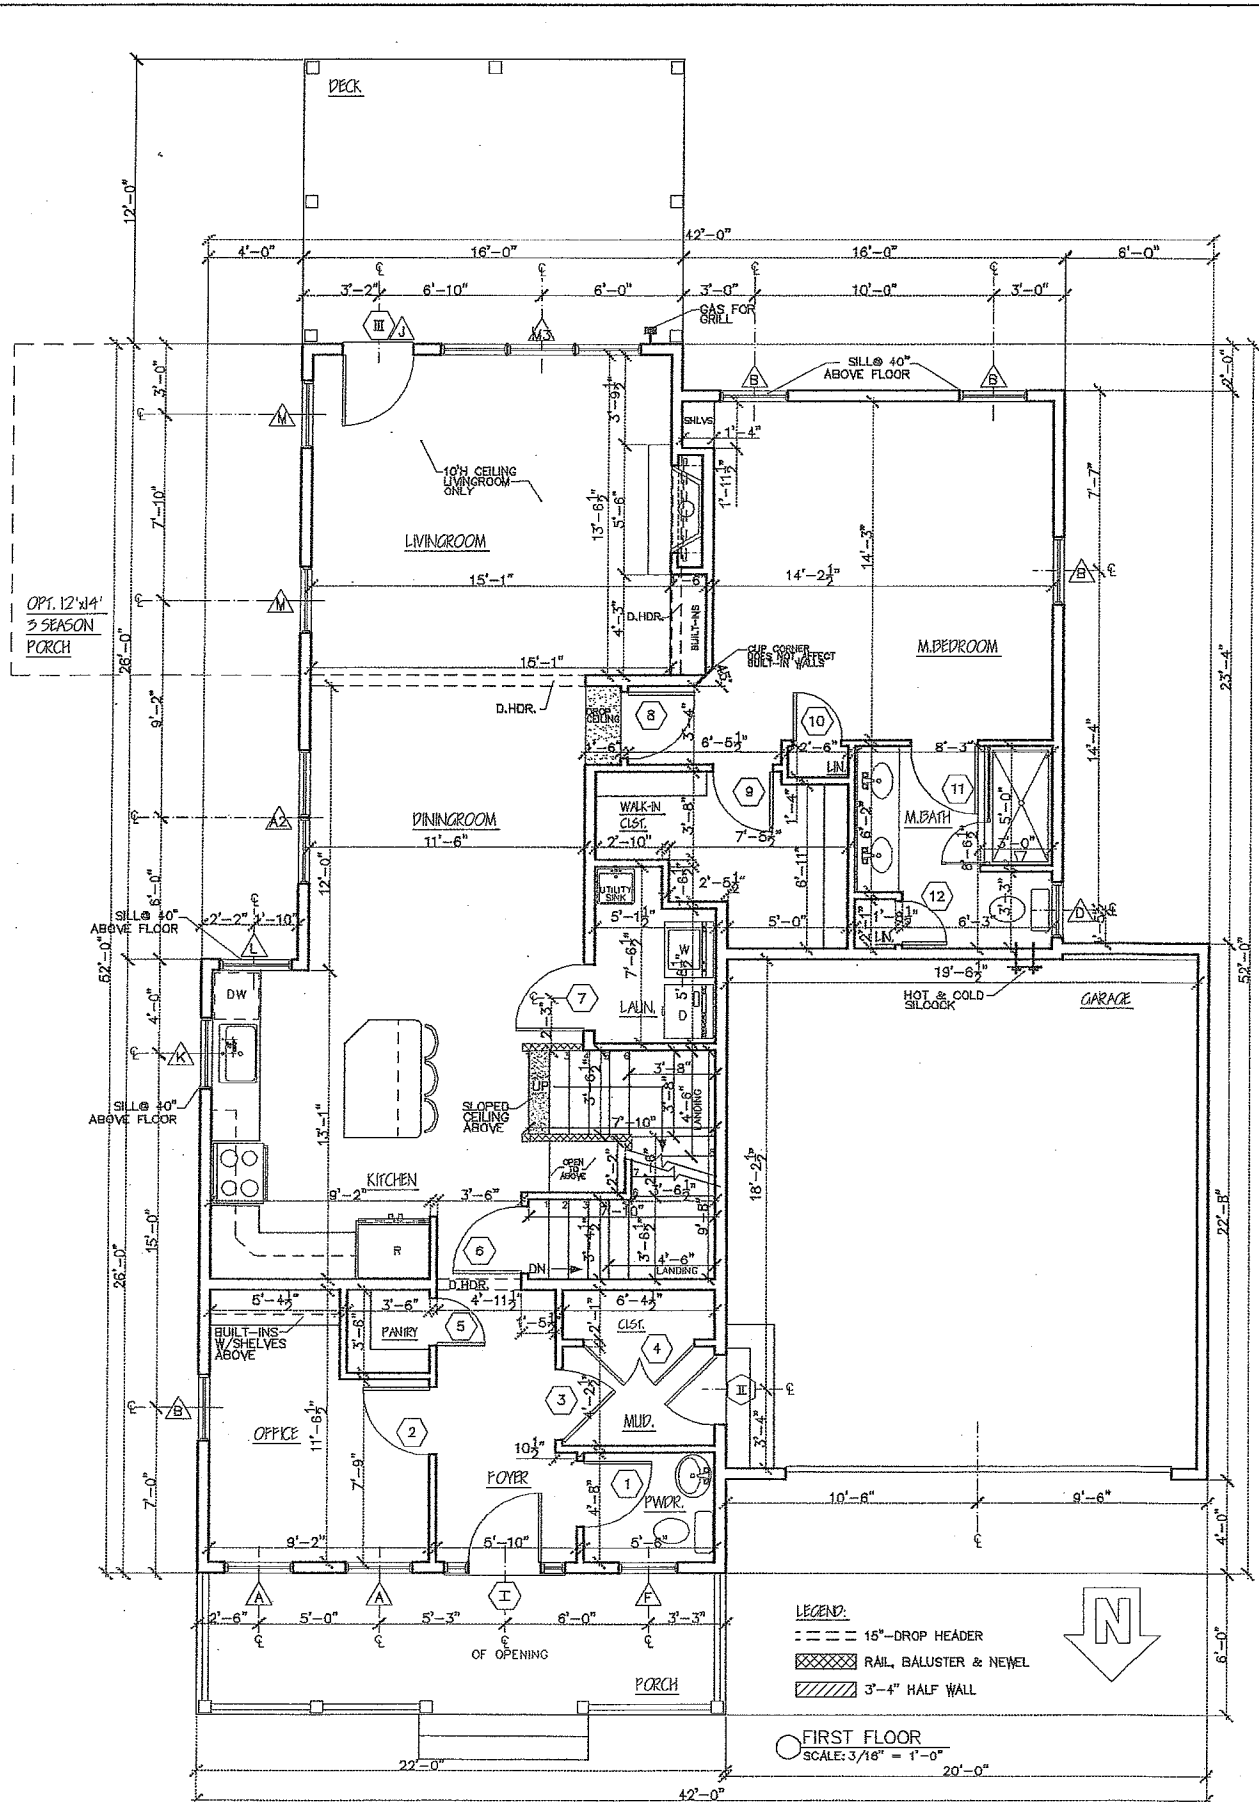

LEGEND:
 --- 15"-DROP HEADER
 [Cross-hatched] RAIL, BALUSTER & NEWEL
 [Diagonal lines] 3'-4" HALF WALL

FIRST FLOOR
 SCALE: 3/16" = 1'-0"



COCHRAN-SV #5C
 FLOOR PLANS

Phone: 802-861-7600

Burlington, Vermont

Disclaimer: The floor plans shown are representative and not drawn to scale. Separate footing calculations are appropriate and do not include garages and porches. These plans are subject to revision without notice.

WWW.SOUTHVILLAGE.COM


REV.	DATE
01/28/15	
01/30/15	
02/05/15	
02/11/15	
02/25/15	
03/06/15	
03/12/15	





4049 WILLISTON RD. S. BURLINGTON VT 05403

SCALE: 3/16" = 1'-0"

DATE: 01/22/15

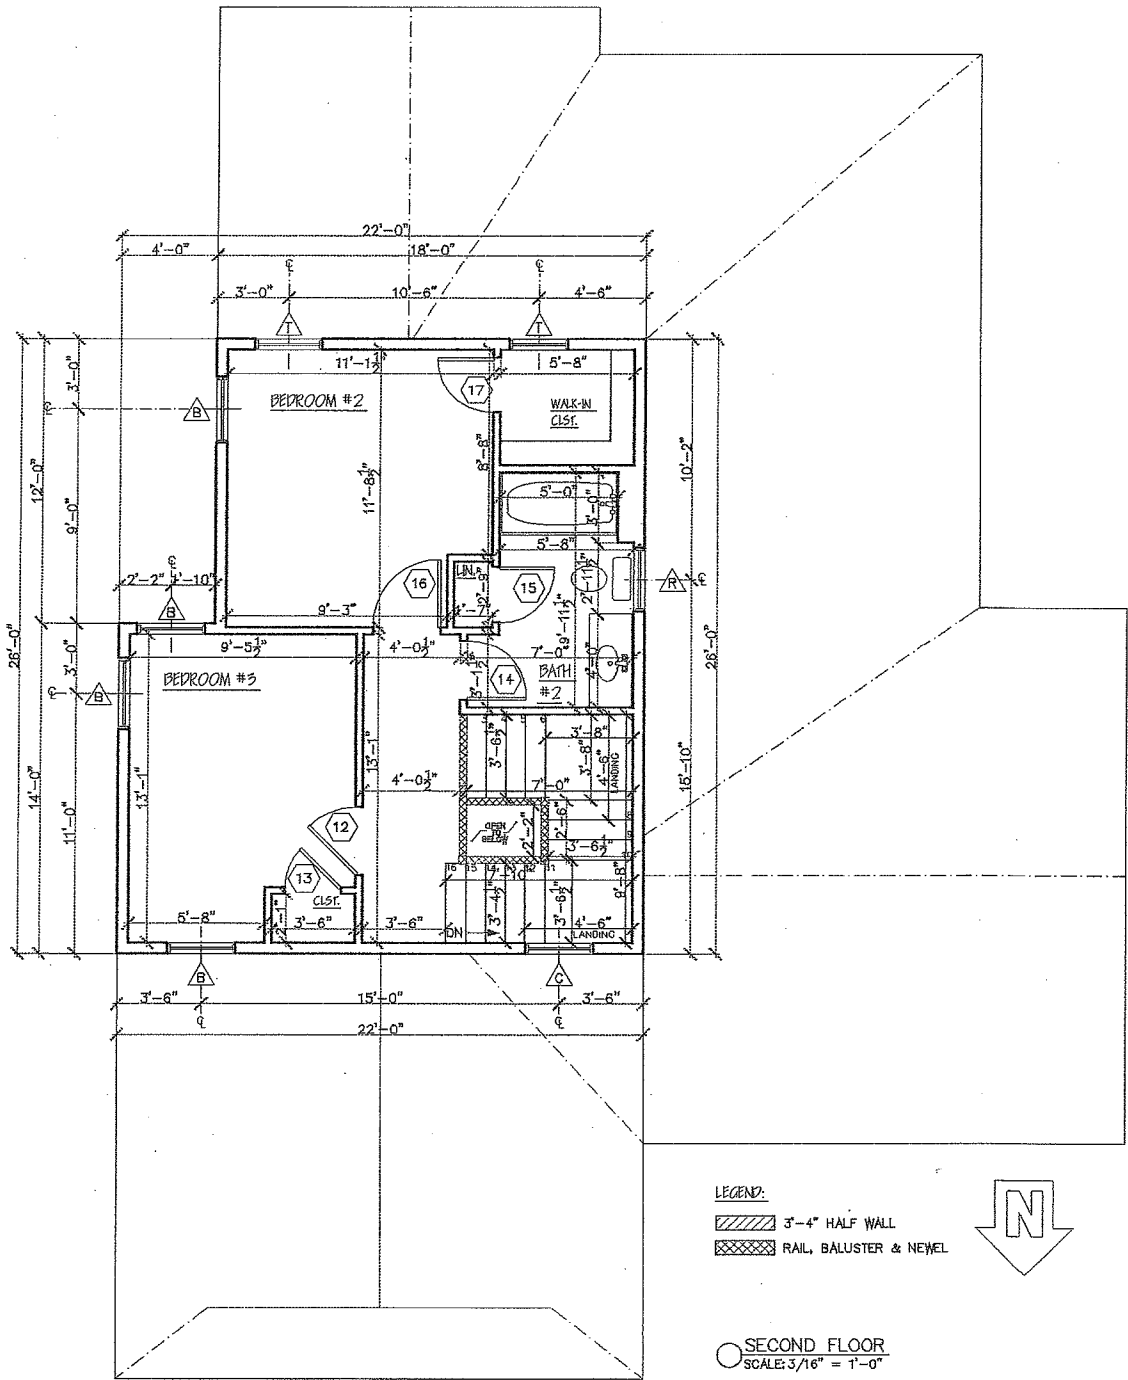

 LEGEND:
 3'-4" HALF WALL
 RAIL, BALUSTER & NEWEL



○ SECOND FLOOR
 SCALE: 3/16" = 1'-0"



COCHRAN-SV #5C
 FLOOR PLANS

Phone: 802-861-7600 Burlington, Vermont WWW.SOUTHVILLAGE.COM

Disclaimer: The floor plan shown is representative and not drawn to scale. Square footage calculations are approximate and do not include garages and porches. These plans are subject to revision without notice.


REV.	DATE	DESCRIPTION
01/26/15		
02/05/15		
02/11/15		
03/06/15		



SCALE: 3/16" = 1'-0"

DATE: 01/22/15

DECK ABOVE

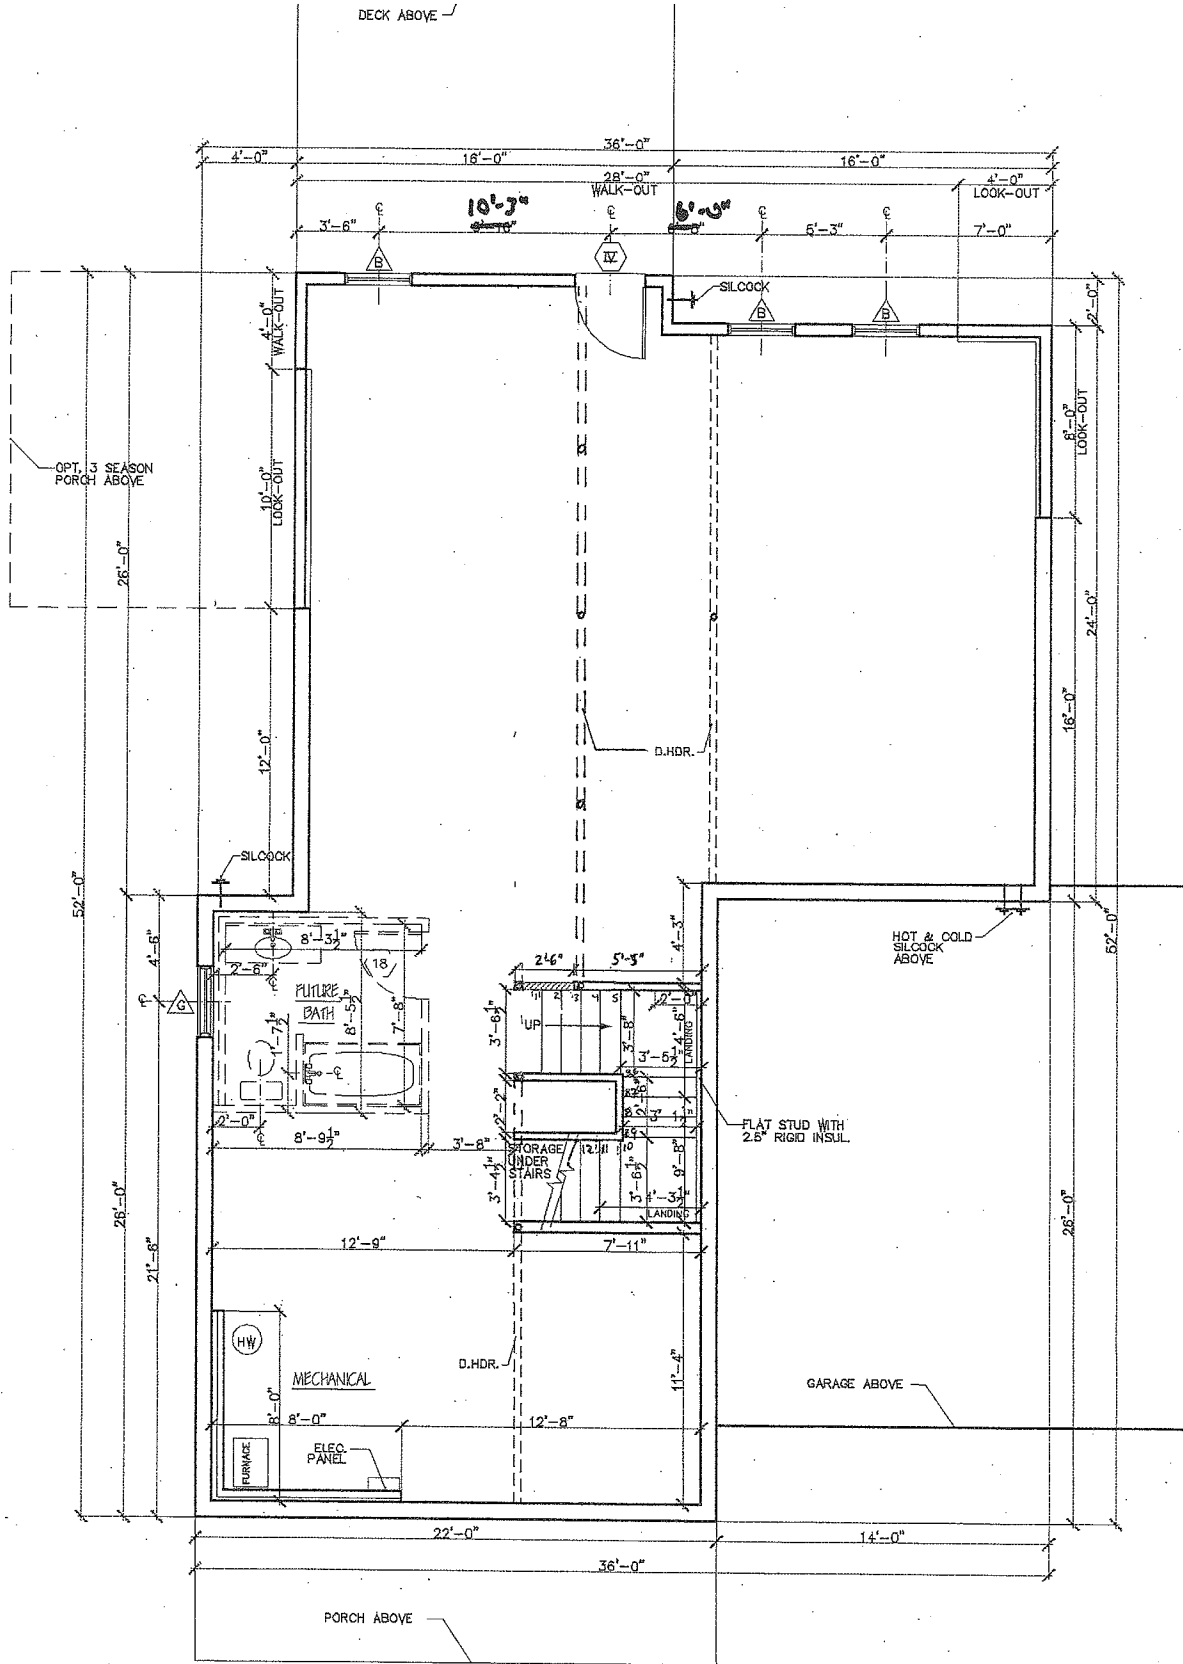

GROUND FLOOR
SCALE: 3/16" = 1'-0"

LEGEND:
 --- 15" DROP HEADER
 // 3'-4" HALF WALL



COCHRAN-SV #5C
FLOOR PLANS

Phone: 802-861-7600 Burlington, Vermont WWW.SOUTHVILLAGE.COM

Disclaimer: The floor plan shown is representative and not drawn to scale. Square footage calculations are approximate and do not include garages and porches. These plans are subject to revision without notice.

REV.	DATE
01/28/15	
02/05/15	



4949 WILLISTON RD. S. BURLINGTON VT 05403

SCALE: 3/16" = 1'-0" DATE: 01/22/15



Phone: 802-861-7600

Burlington, Vermont

www.southvillage.com

COCHRAN-SV #5C ELEVATIONS


Disclaimer: The floor plan shown is representative and not drawn to scale. Square footage calculations are approximate and do not include porches and decks. These plans are subject to revision without notice.

DATE: 01/22/14
SCALE: 3/16" = 1'-0"
DWG: 13/17/14
REV: 01/26/15



449 WILKINSON RD. S. BURLINGTON VT 05403

○ LEFT ELEVATION
SCALE: 3/16" = 1'-0"

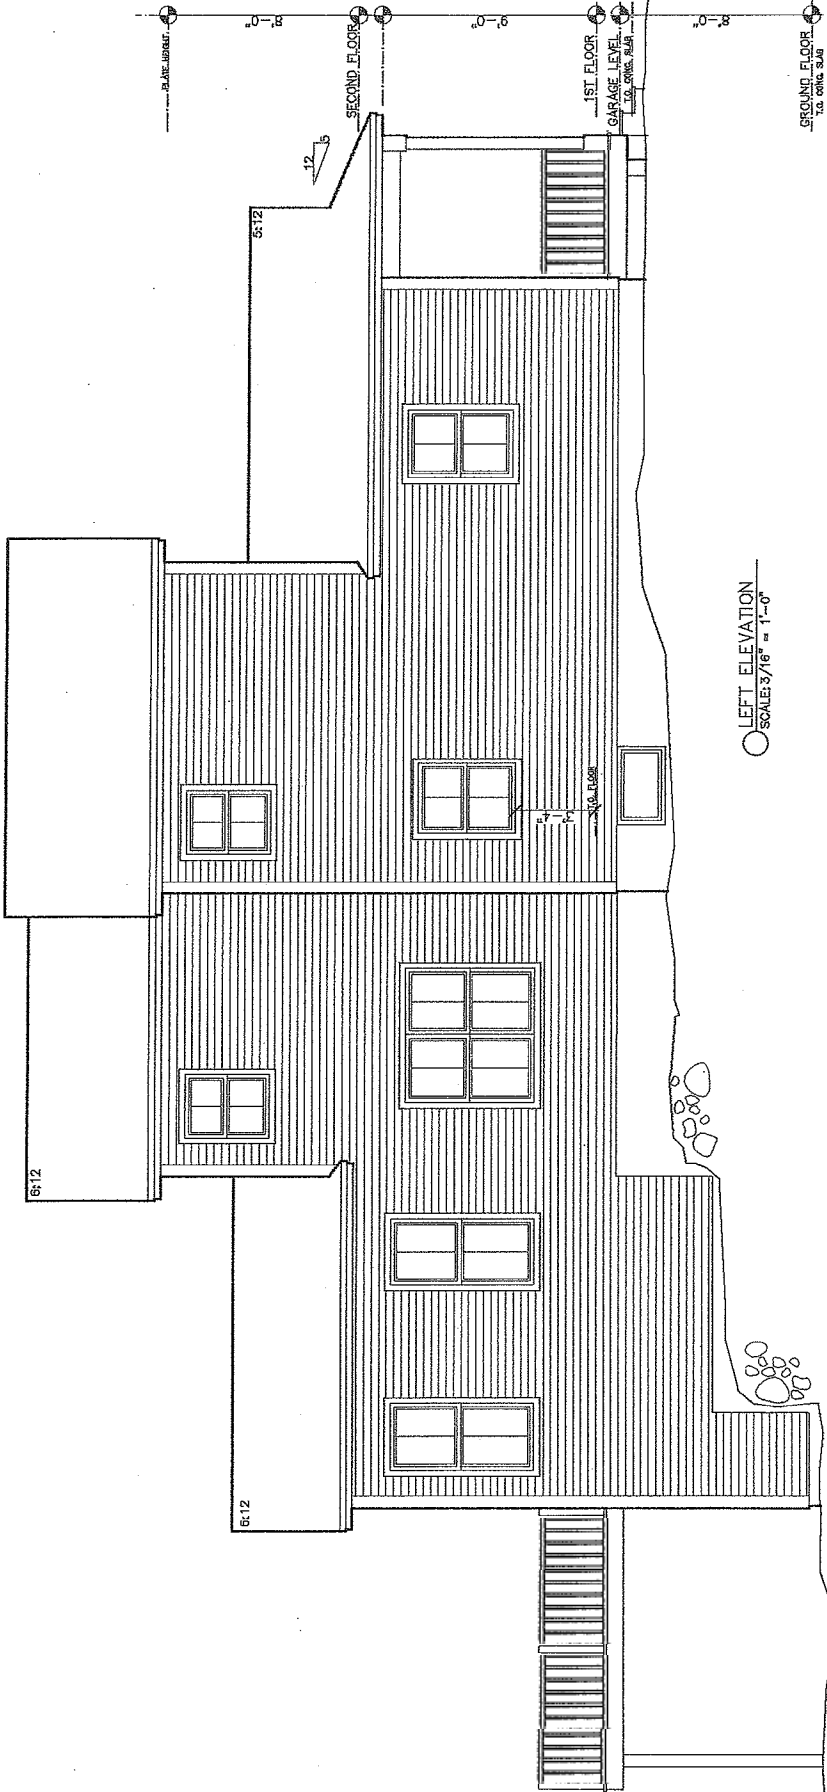



Phone: 802-861-7600

Burlington, Vermont


W.W.SOUTHVILLAGE.COM

COCHRAN - SV #SC ELEVATIONS


Disclaimer: The floor plan shows is representative and not drawn to scale. Spacing dimensions are approximate and do not include gables and notes. These plans are subject to revision without notice.

REV	01/26/15
REV	01/29/15
REV	02/05/15
REV	02/11/15
REV	02/24/15

SCALE: 3/16" = 1'-0"
 DATE: 01/22/15
 STERLING
 CONSTRUCTION, INC.
 409 VILLAGER RD. S. BURLINGTON VT 05403

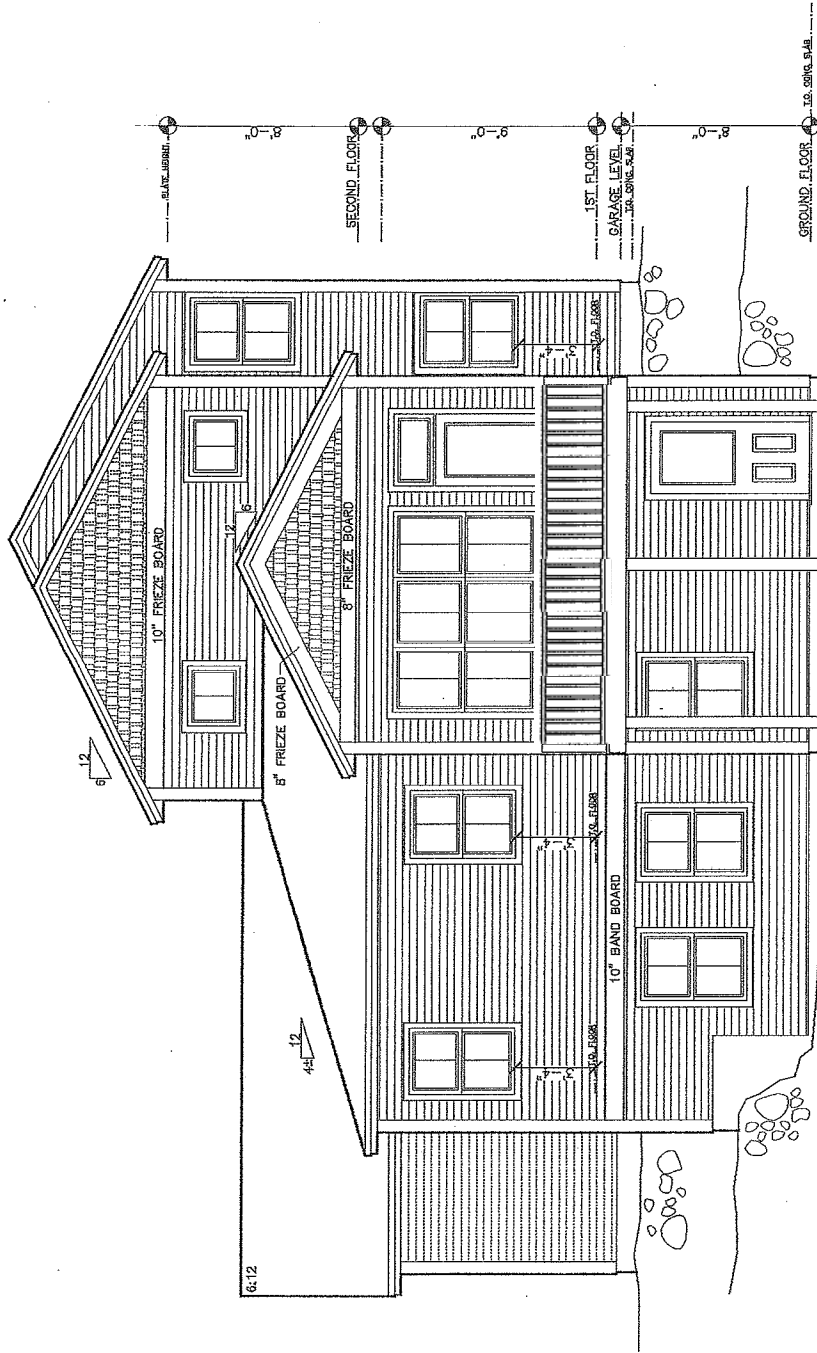

REAR ELEVATION
SCALE: 3/16" = 1'-0"

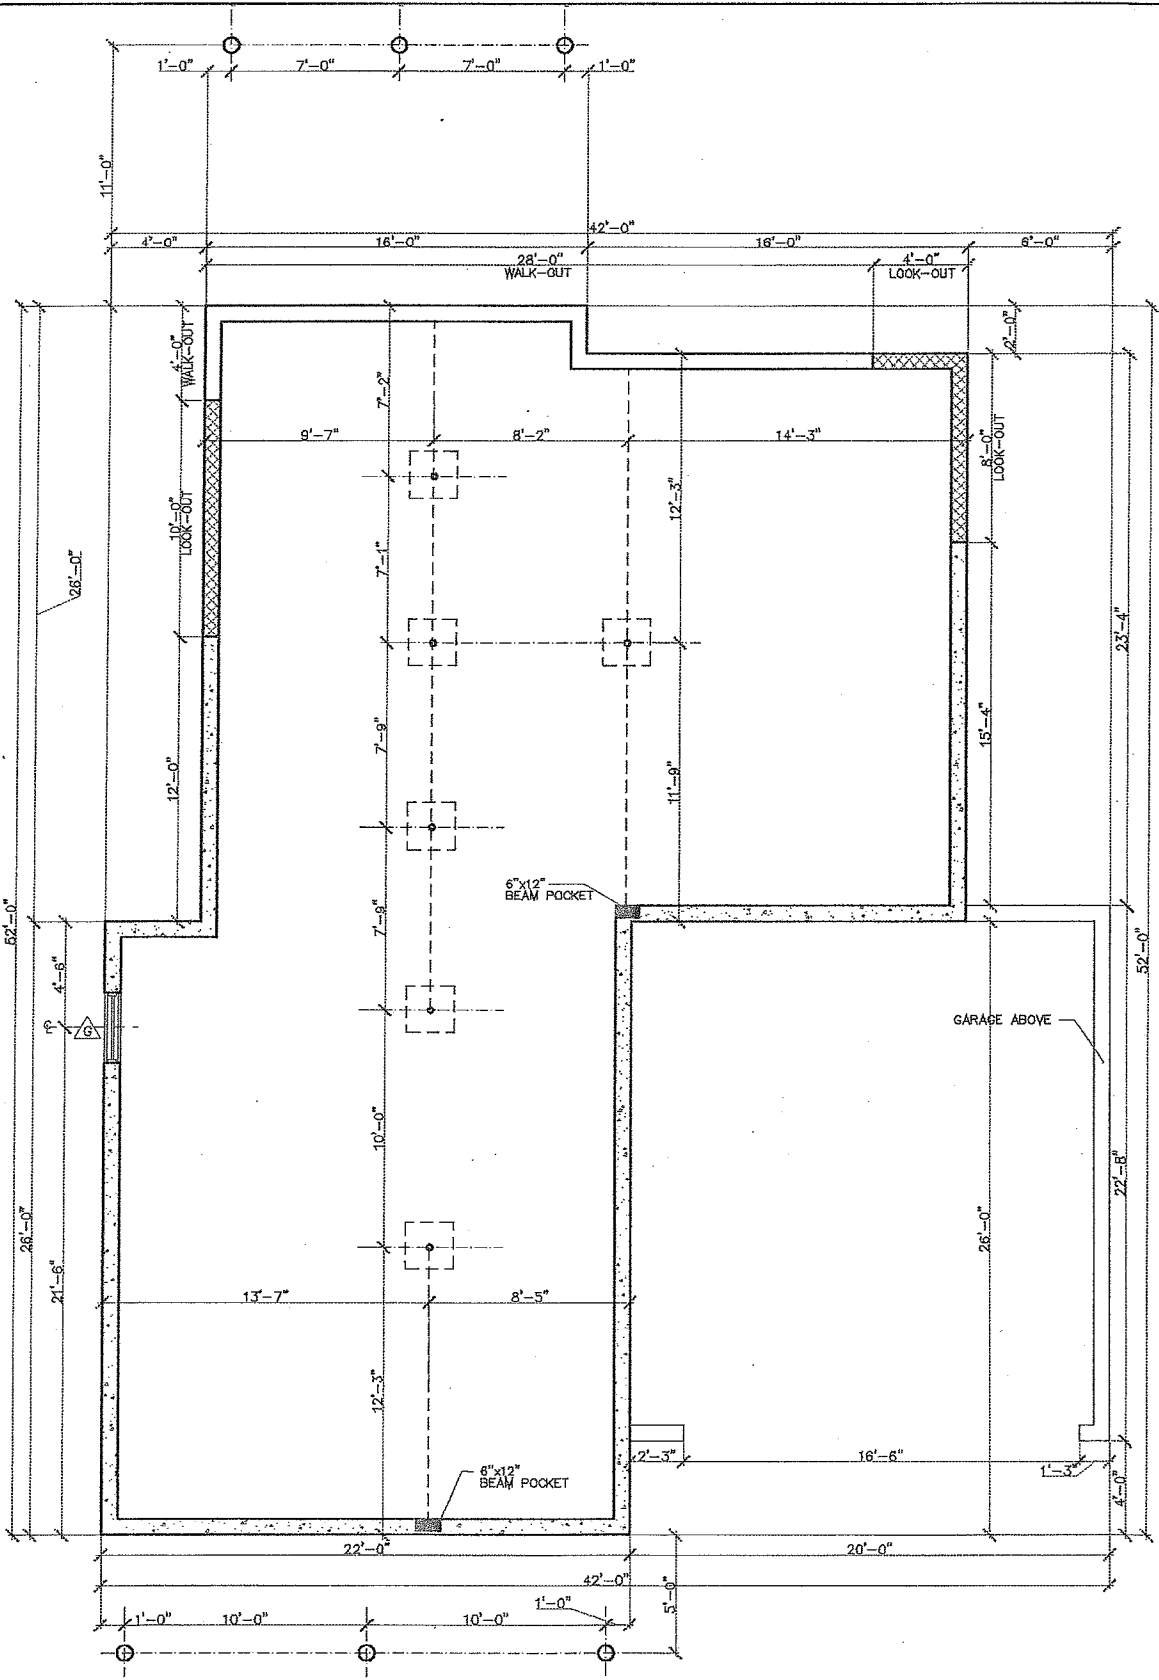

FOUNDATION PLAN
 SCALE: 3/16" = 1'-0"
LEGEND:
 8' FOUNDATION WALL
 4' FOUNDATION WALL



COCHRAN-SV #5C
FLOOR PLANS
 Phone: 802-861-7600 Burlington, Vermont WWW.SOUTHVILLAGE.COM

Disclaimer: The floor plan shown is representative and not drawn to scale. Square footage calculations are approximate and do not include garages and porches. These plans are subject to revision without notice.

REV.	DATE
02/05/15	

