


○ FRONT ELEVATION
 ○ SCALE: 3/16" = 1'-0"

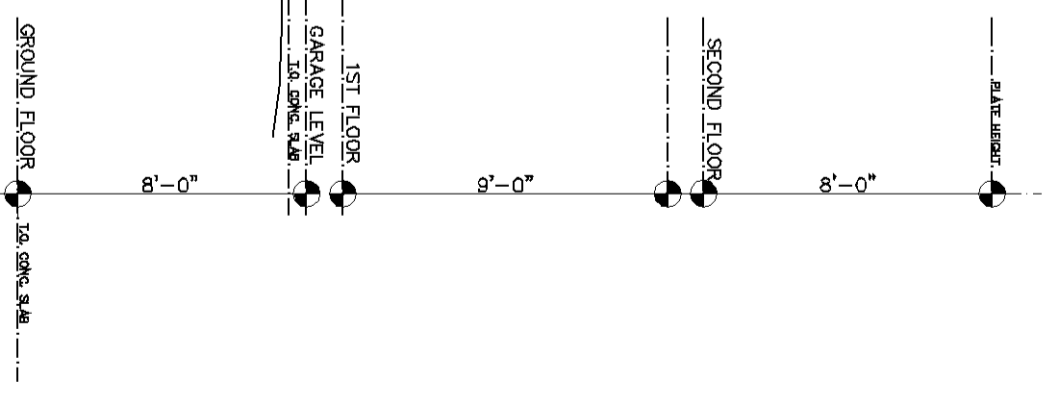

OWEN- SV #33
 ELEVATIONS

Phone: 802-861-7600

Burlington, Vermont

WWW.SOUTHVILLAGE.COM


Disclaimer: The floor plan shown is representative and not drawn to scale. Square footage calculations are approximate and do not include garages and porches. These plans are subject to revision without notice.

REV.
12/30/13
12/31/13
01/01/14
01/08/14
01/15/14
01/25/14



SCALE: 3/16" = 1'-0"


DATE: 12/18/13

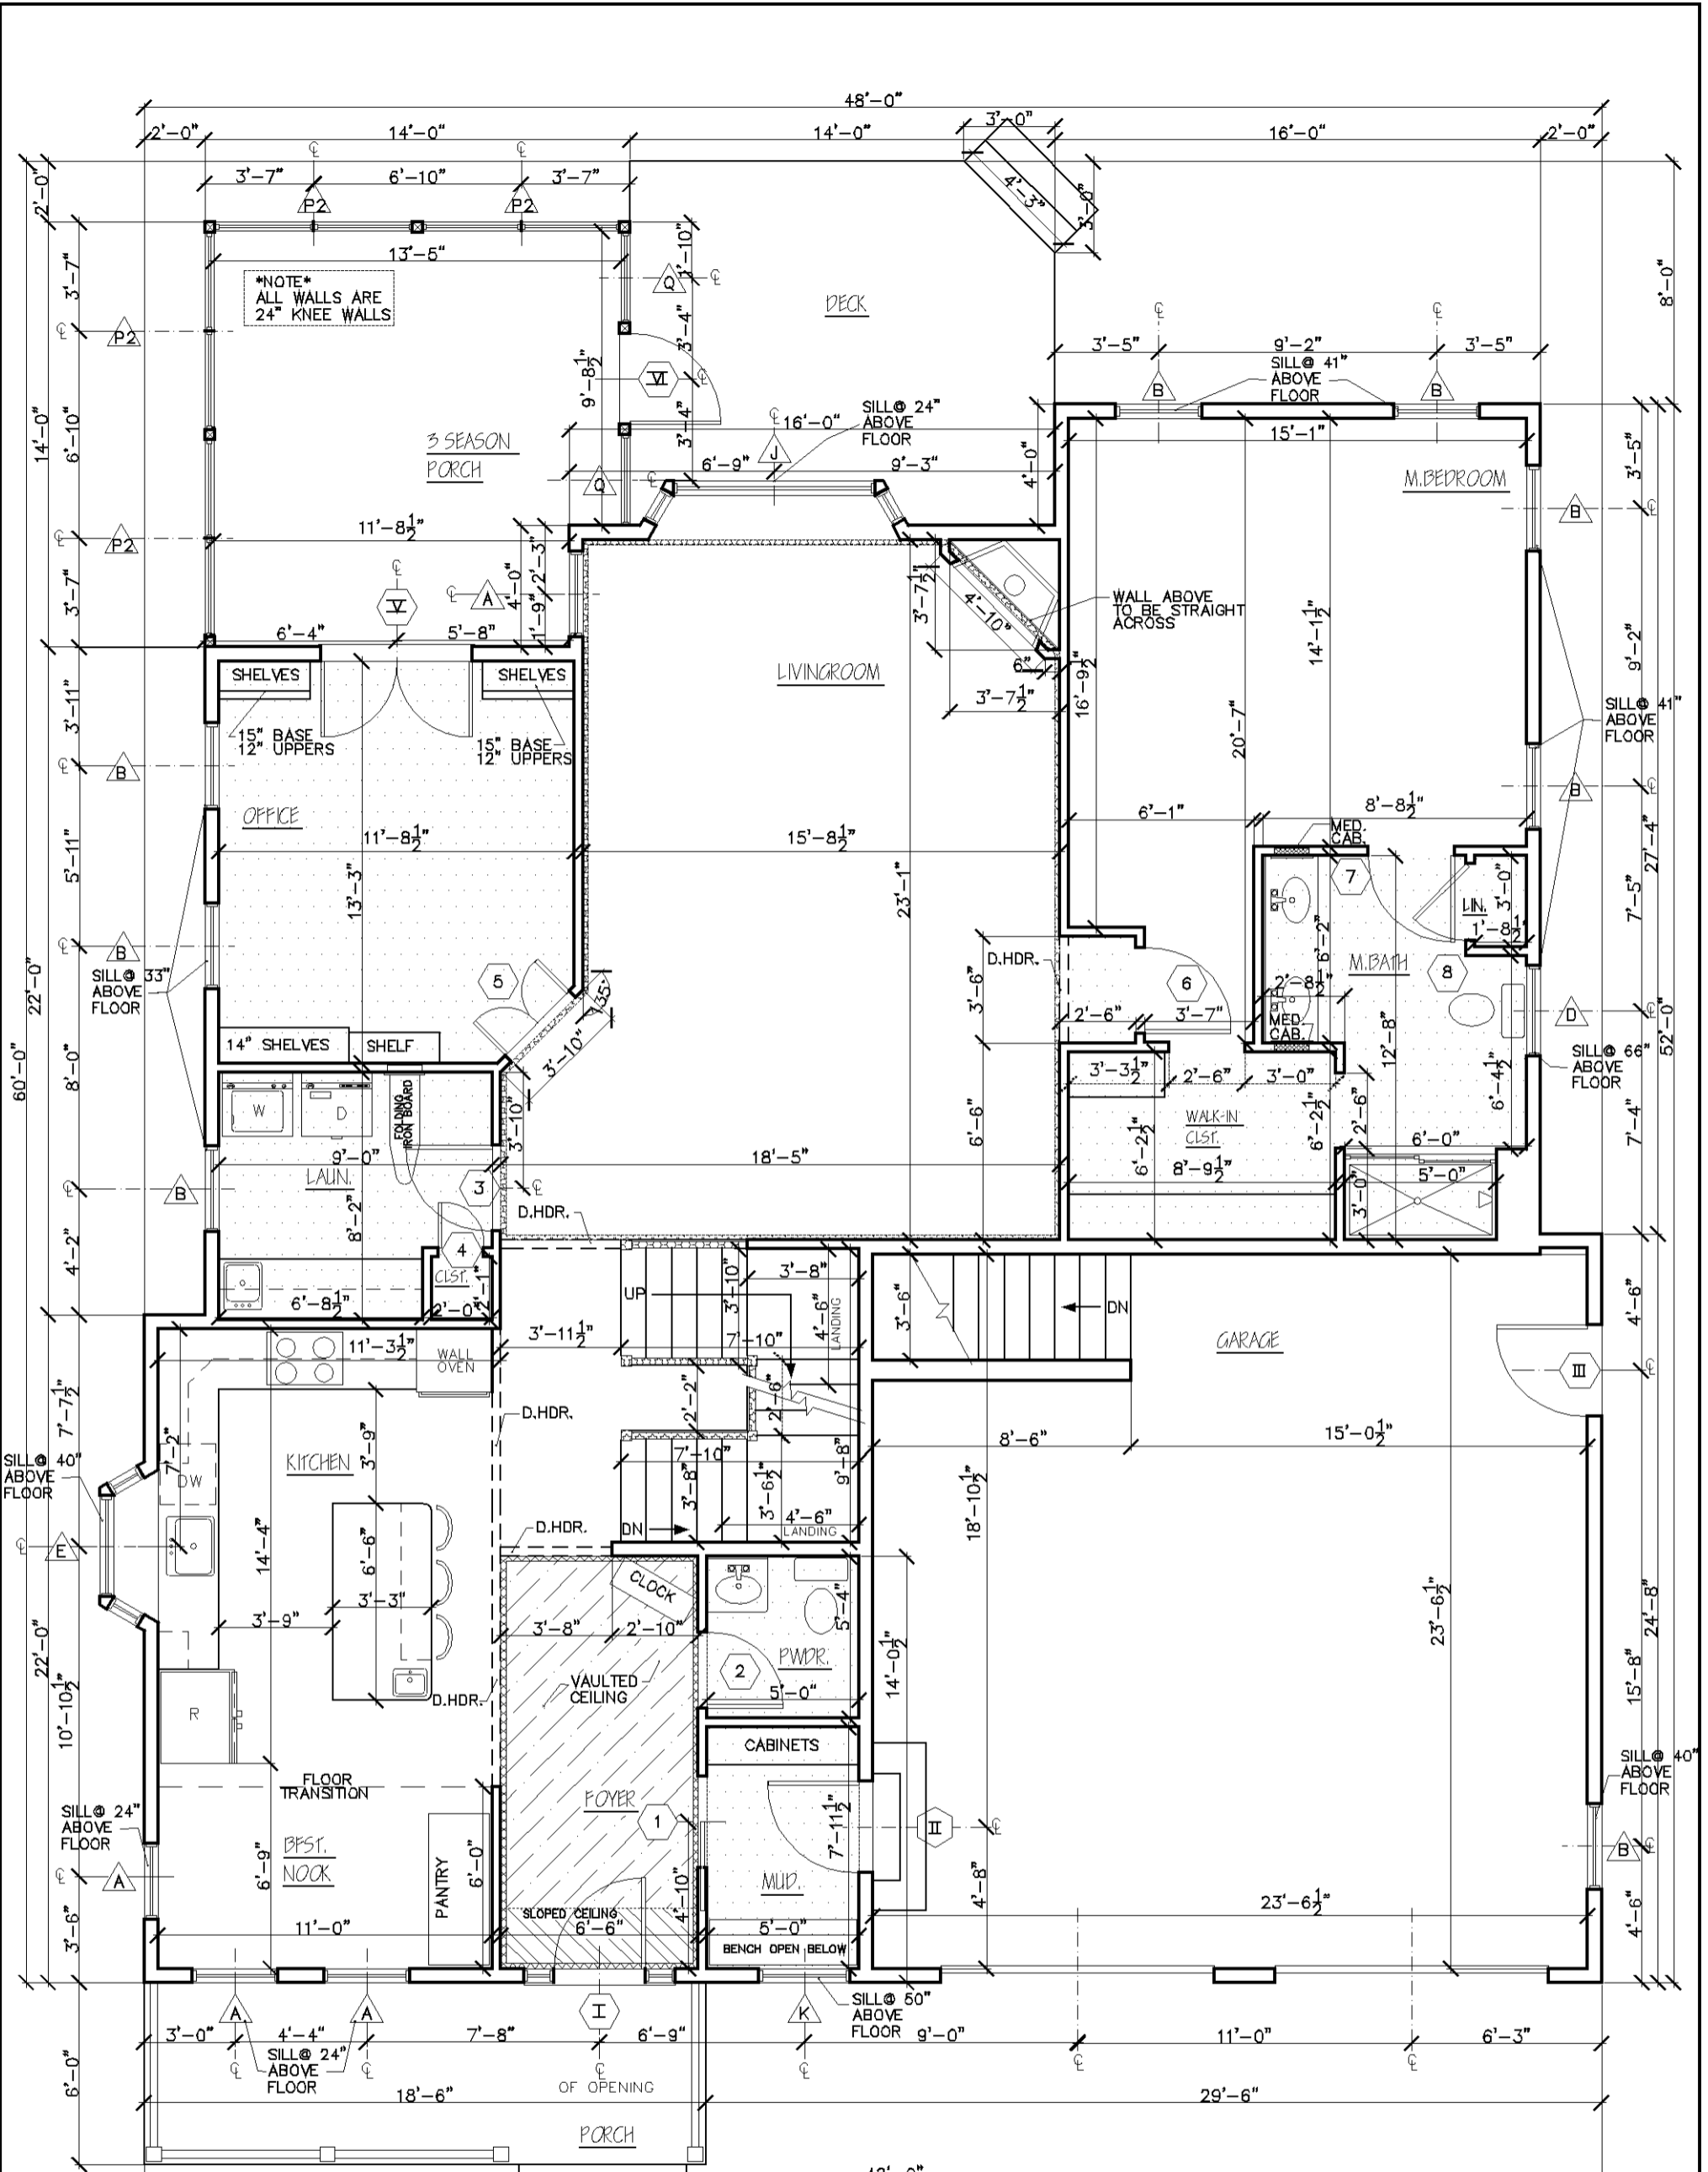

NOTE
ALL WALLS ARE
24" KNEE WALLS

○ FIRST FLOOR
SCALE: 3/16" = 1'-0"

- LEGEND:
- 15" DROP HEADER
 - RAILING & NEWEL POSTS
 - ▨ 8' CEILINGS
 - ▨ CROWN
 - ▨ DOUBLE CROWN

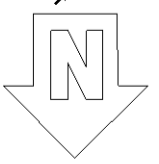


OWEN- SV #33
FLOOR PLANS

Phone: 802-861-7600 Burlington, Vermont

Disclaimer: The floor plan shown is representative and not drawn to scale. Square footage calculations are approximate and do not include garages and porches. These plans are subject to revision without notice.
WWW.SOUTHVILLAGE.COM

REV.	DATE
12/20/13	02/24/14
12/30/13	
12/31/13	
01/01/14	
01/08/14	
01/10/14	
01/14/14	
01/15/14	
01/24/14	
01/29/14	



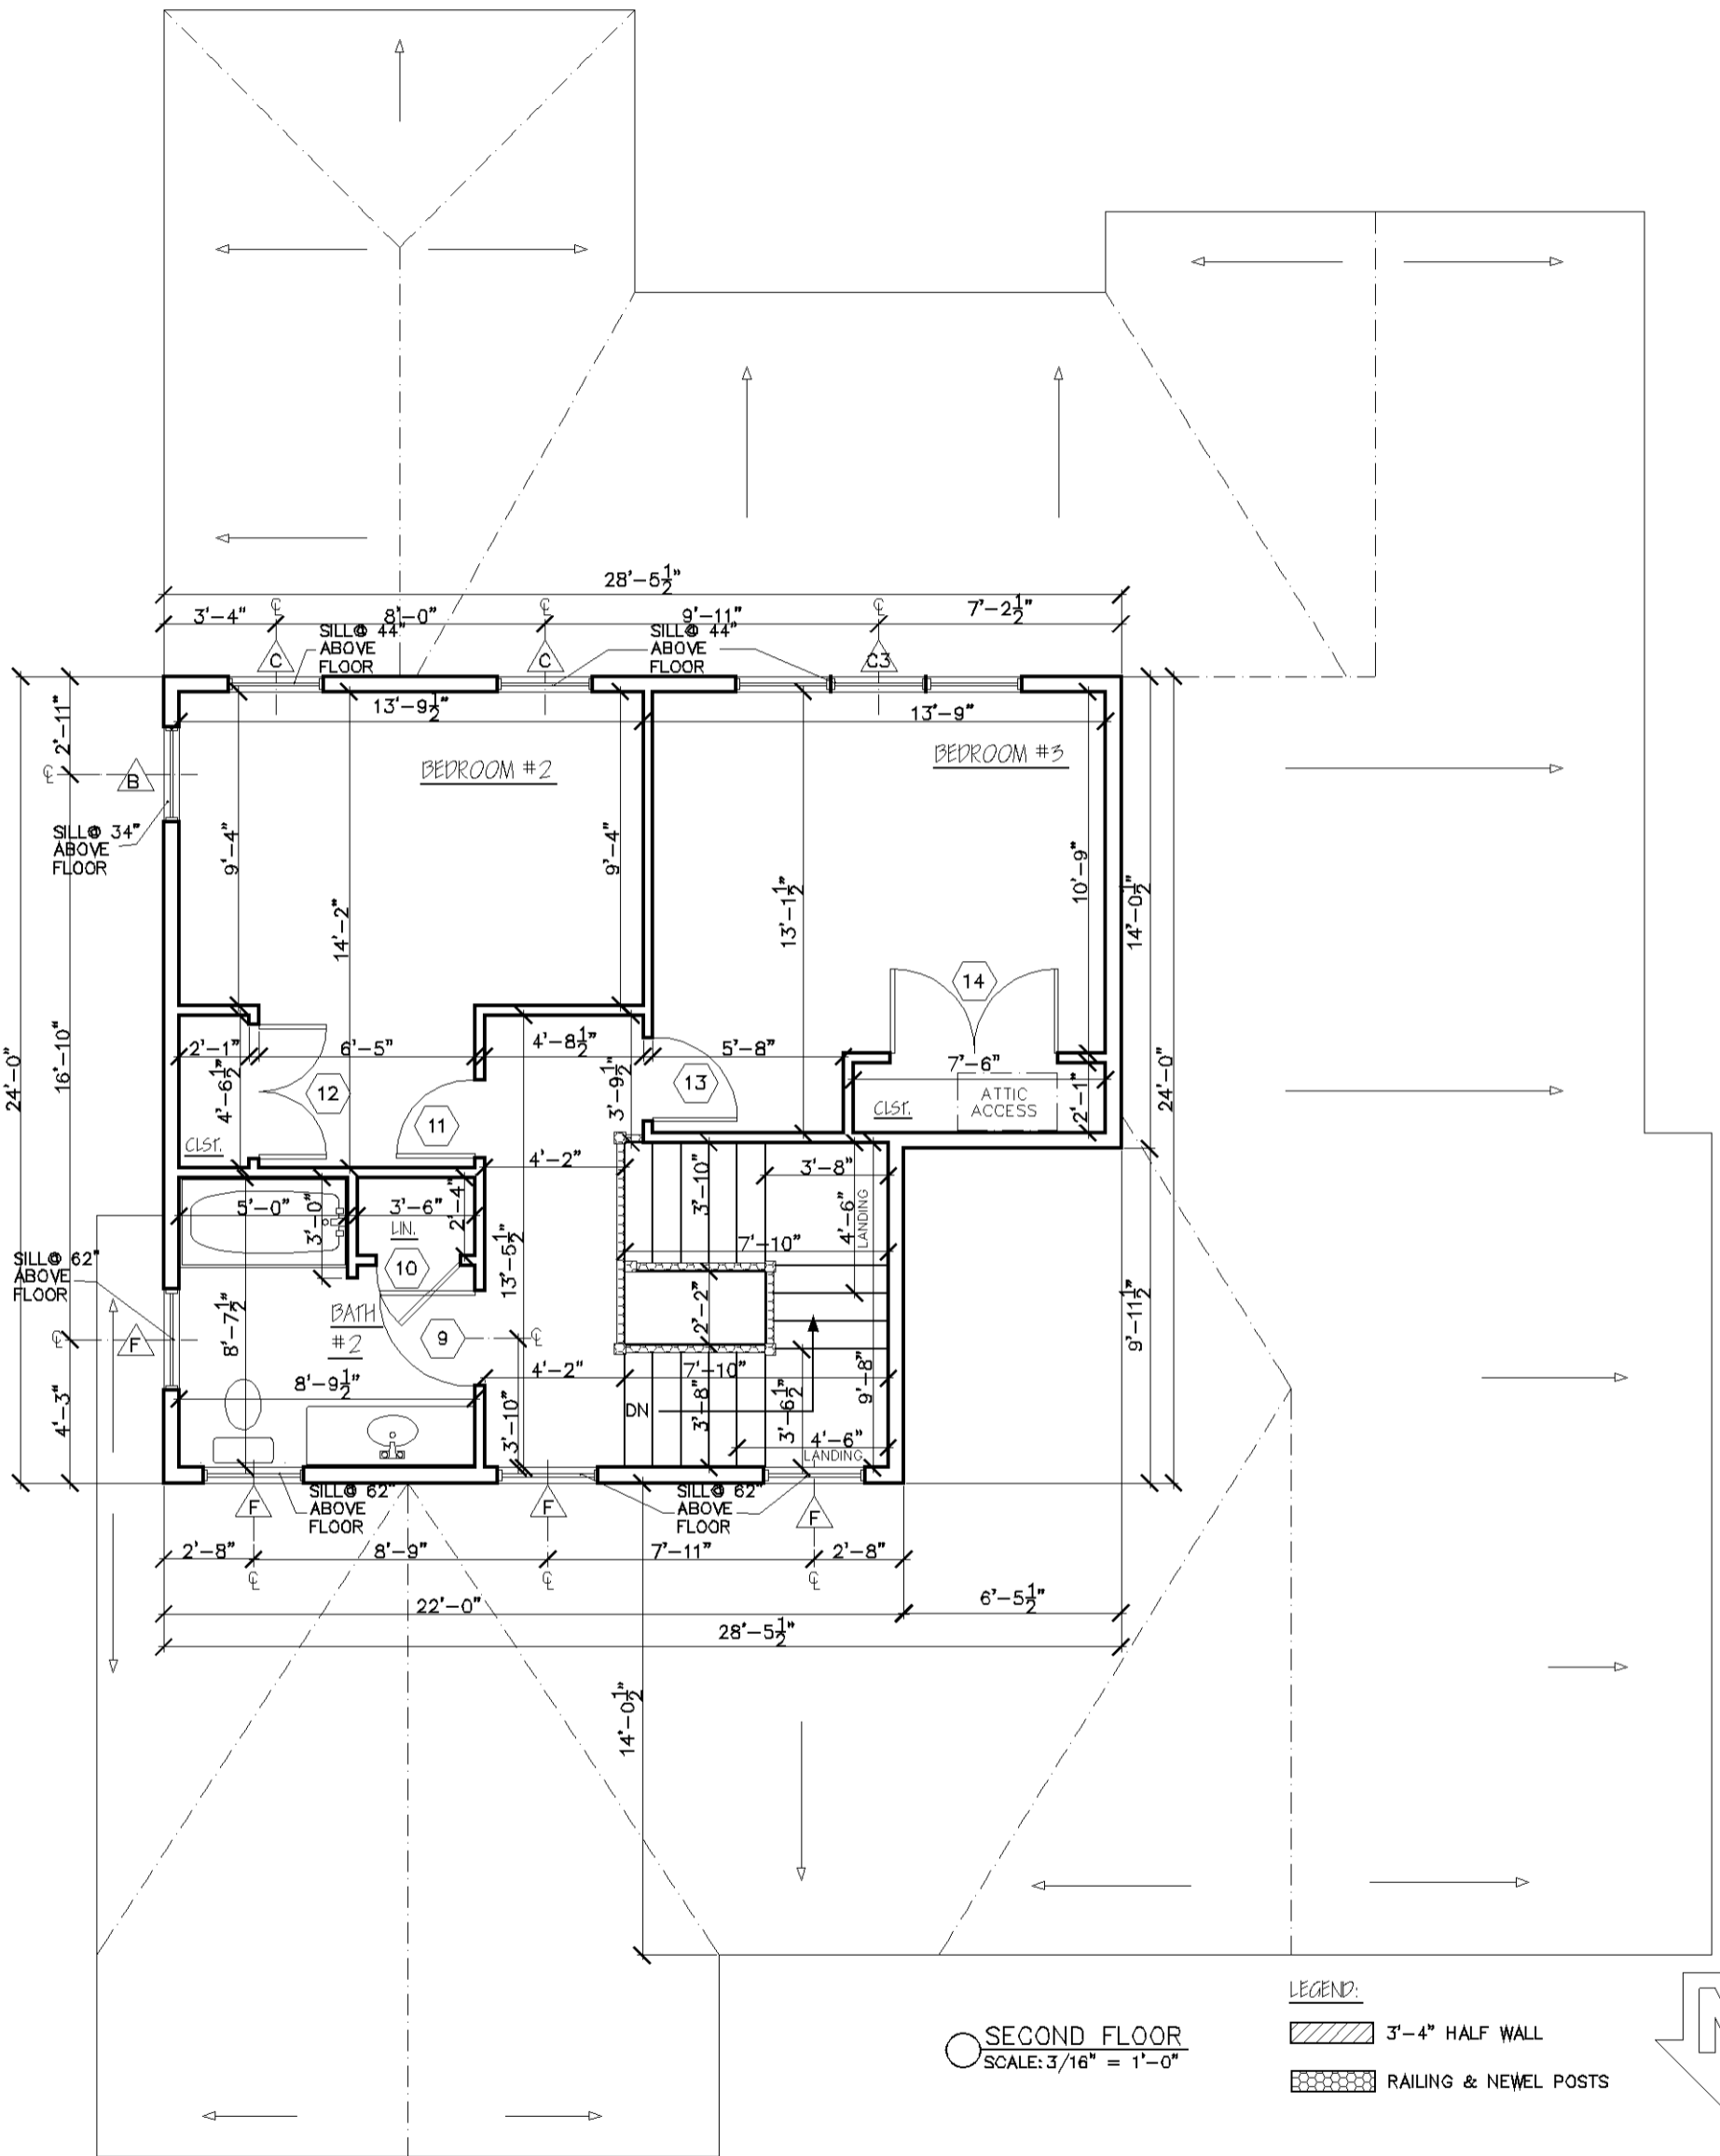

OWEN- SV #33
FLOOR PLANS

Phone: 802-861-7600

Burlington, Vermont


Disclaimer: The floor plan shown is representative and not drawn to scale. Square footage calculations are approximate and do not include garages and porches. These plans are subject to revision without notice.

WWW.SOUTHVILLAGE.COM



SCALE: 3/16" = 1'-0"

DATE: 12/18/13

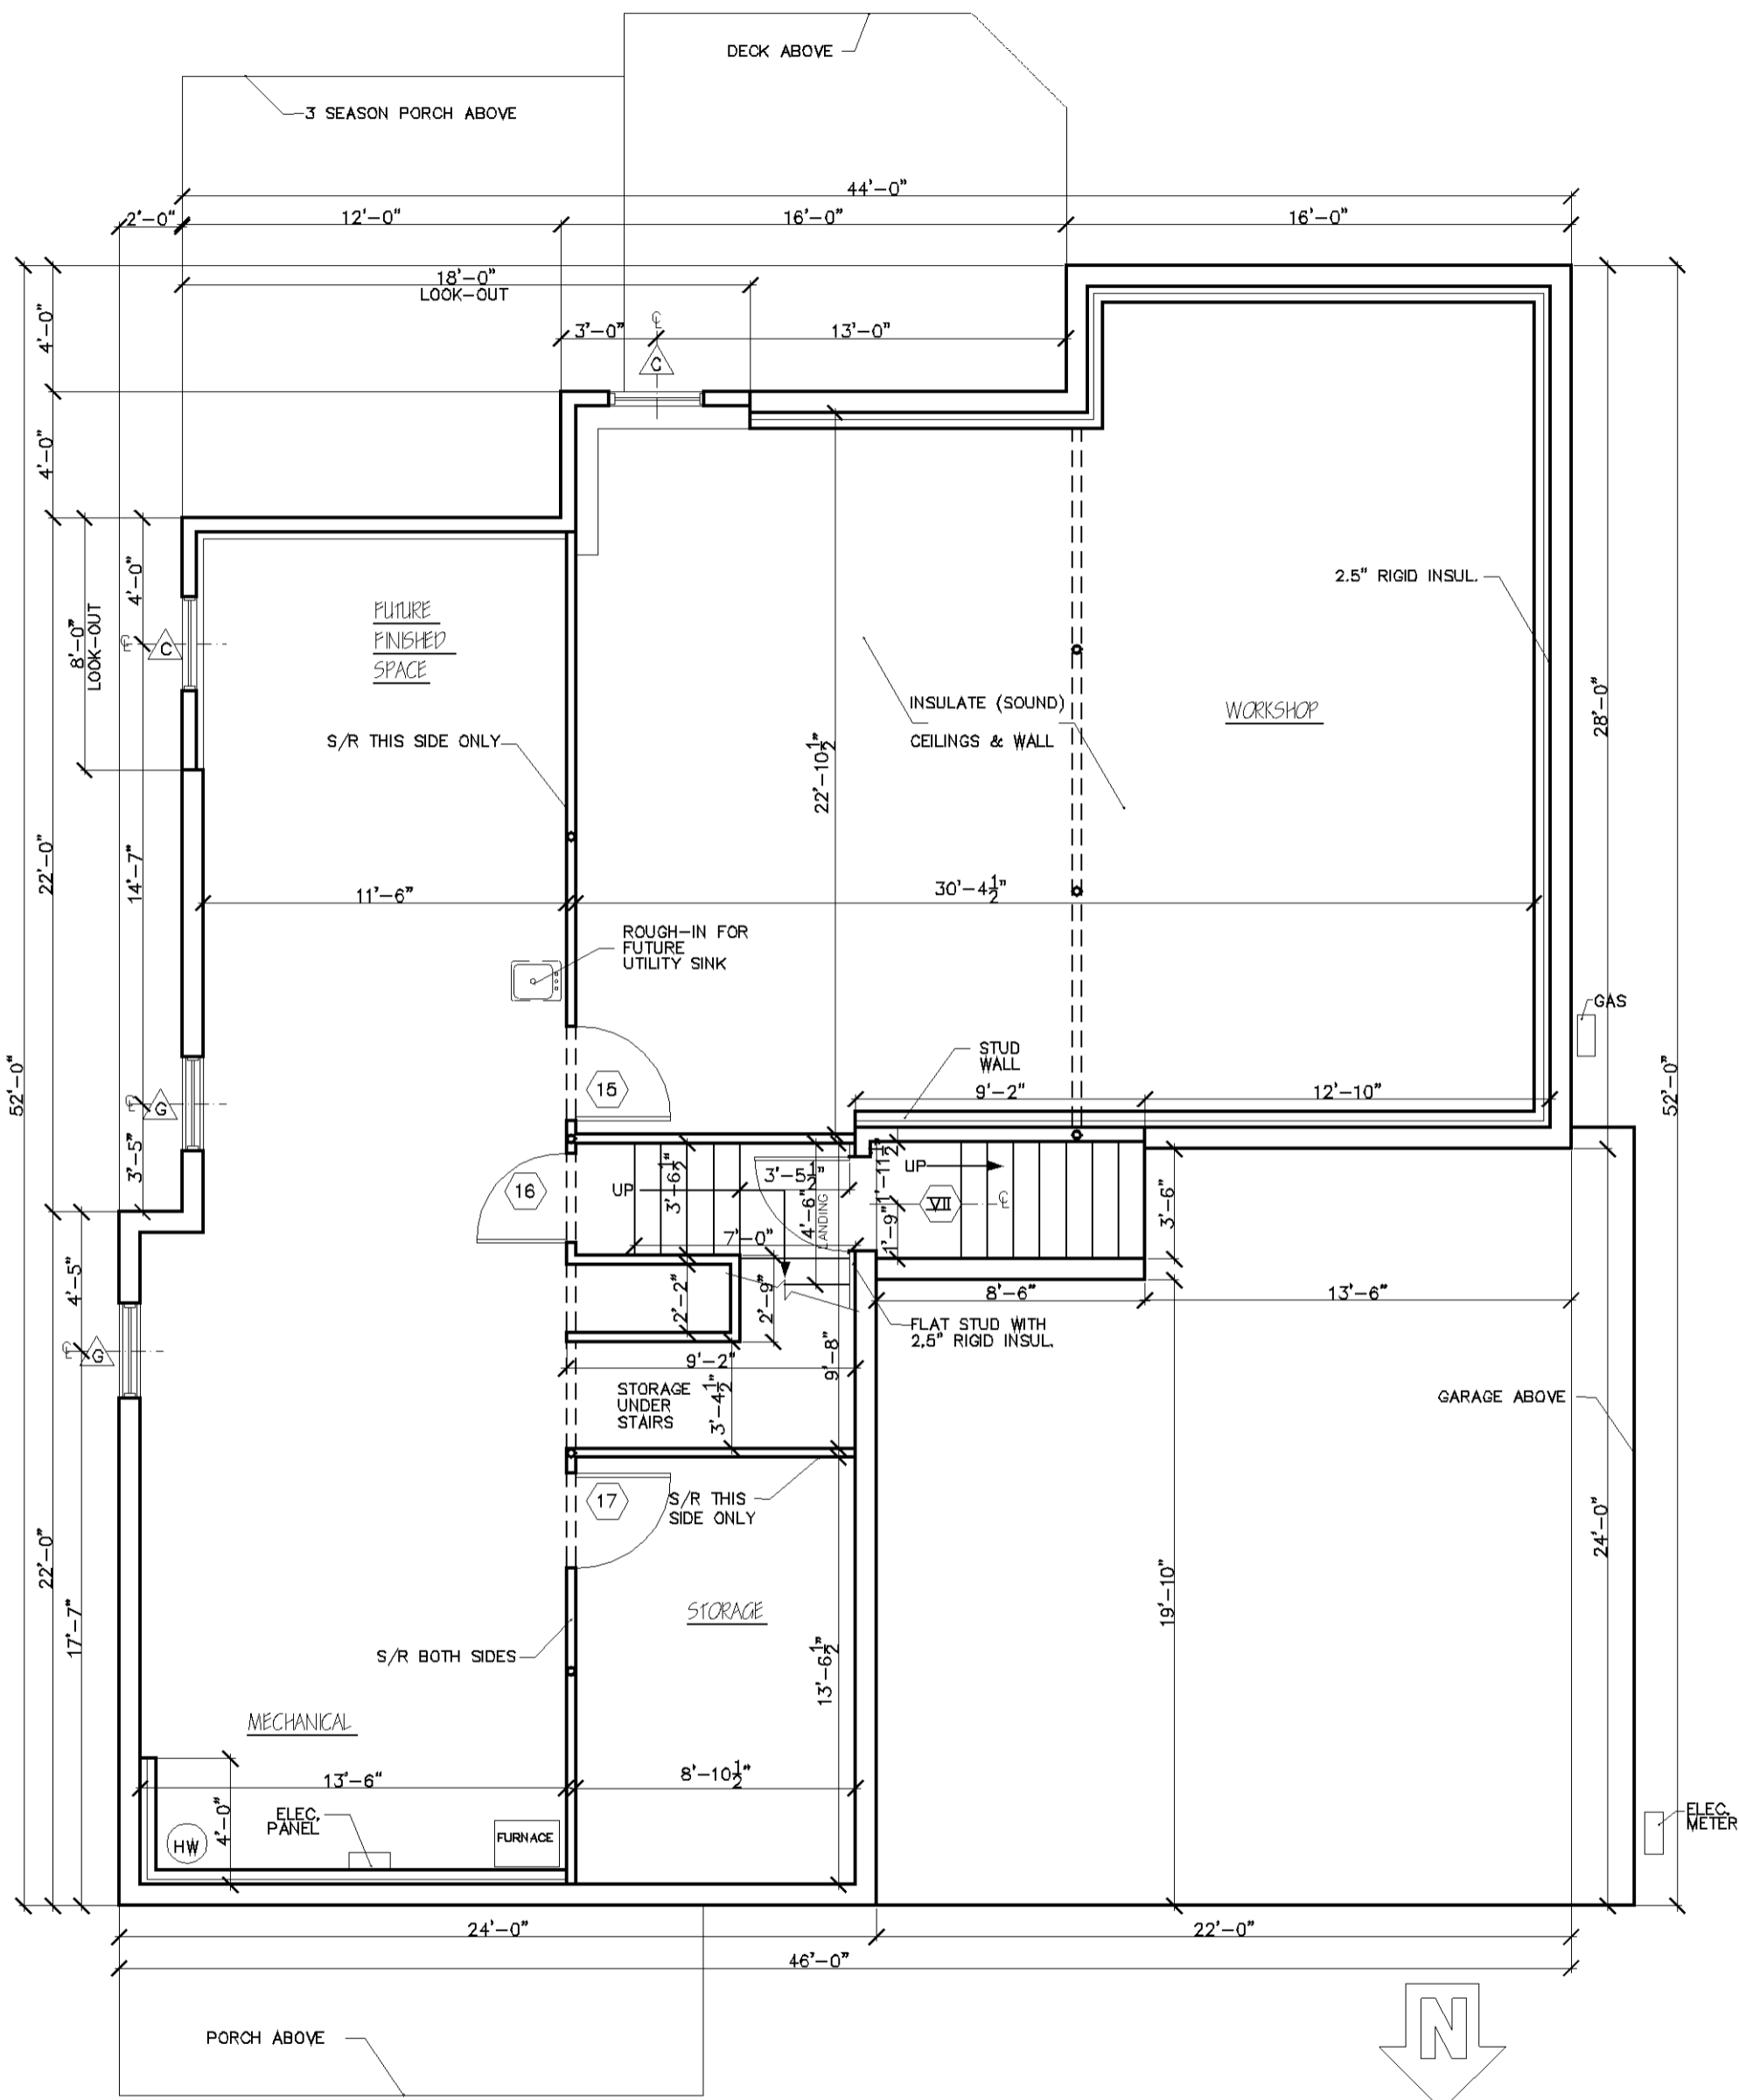

○ GROUND FLOOR
SCALE: 3/16" = 1'-0"

LEGEND:
- - - - 15"-DROP HEADER



OWEN-SV #33
FLOOR PLANS

Phone: 802-861-7600

Burlington, Vermont

Disclaimer: The floor plan shown is representative and not drawn to scale. Square footage calculations are approximate and do not include garages and porches. These plans are subject to revision without notice.

WWW.SOUTHVILLAGE.COM

RFV
12/20/13
12/30/13
12/31/13
01/08/14
01/15/14
01/24/14
02/24/14




4049 WILLISTON RD. S. BURLINGTON VT 05403

SCALE: 3/16" = 1'-0"

DATE: 12/18/13

RIGHT ELEVATION
SCALE: 3/16" = 1'-0"

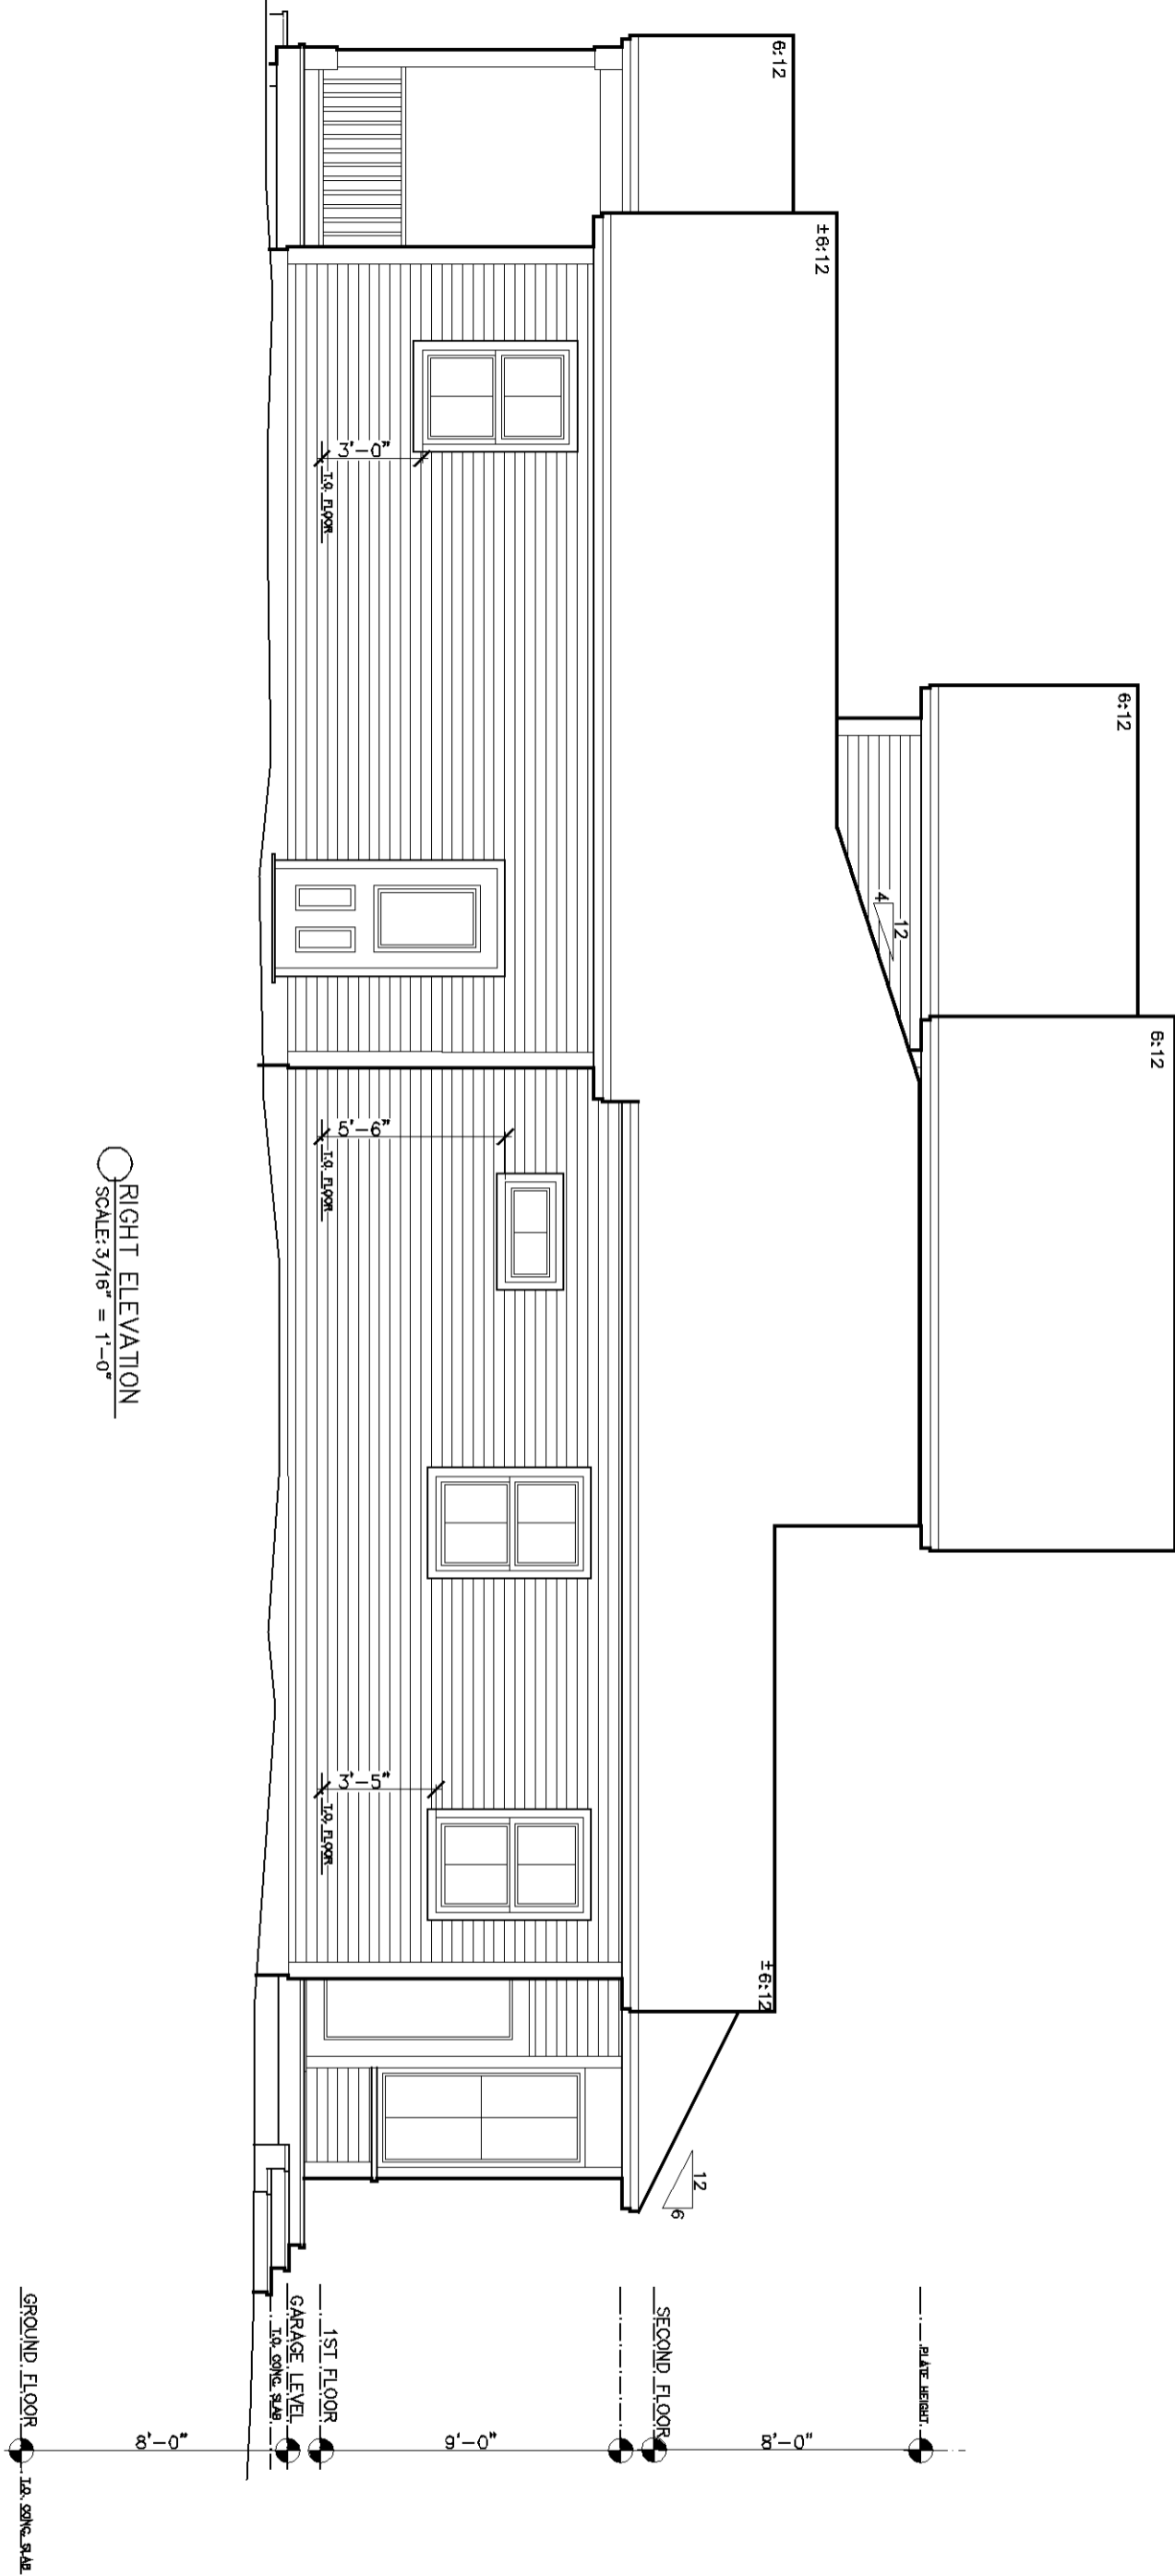

OWEN- SV #33
ELEVATIONS

Phone: 802-861-7600

Burlington, Vermont

WWW.SOUTHVILLAGE.COM

Disclaimer: The floor plan shown is representative and not drawn to scale. Square footage calculations are approximate and do not include garages and porches. These plans are subject to revision without notice.

REV.
12/30/13
12/31/13
01/01/14
01/08/14
01/10/14
01/15/14
01/25/14
02/24/14




4049 WILLISTON RD., S. BURLINGTON VT 05403

SCALE: 3/16" = 1'-0"

DATE: 12/18/13

REAR ELEVATION
SCALE: 3/16" = 1'-0"

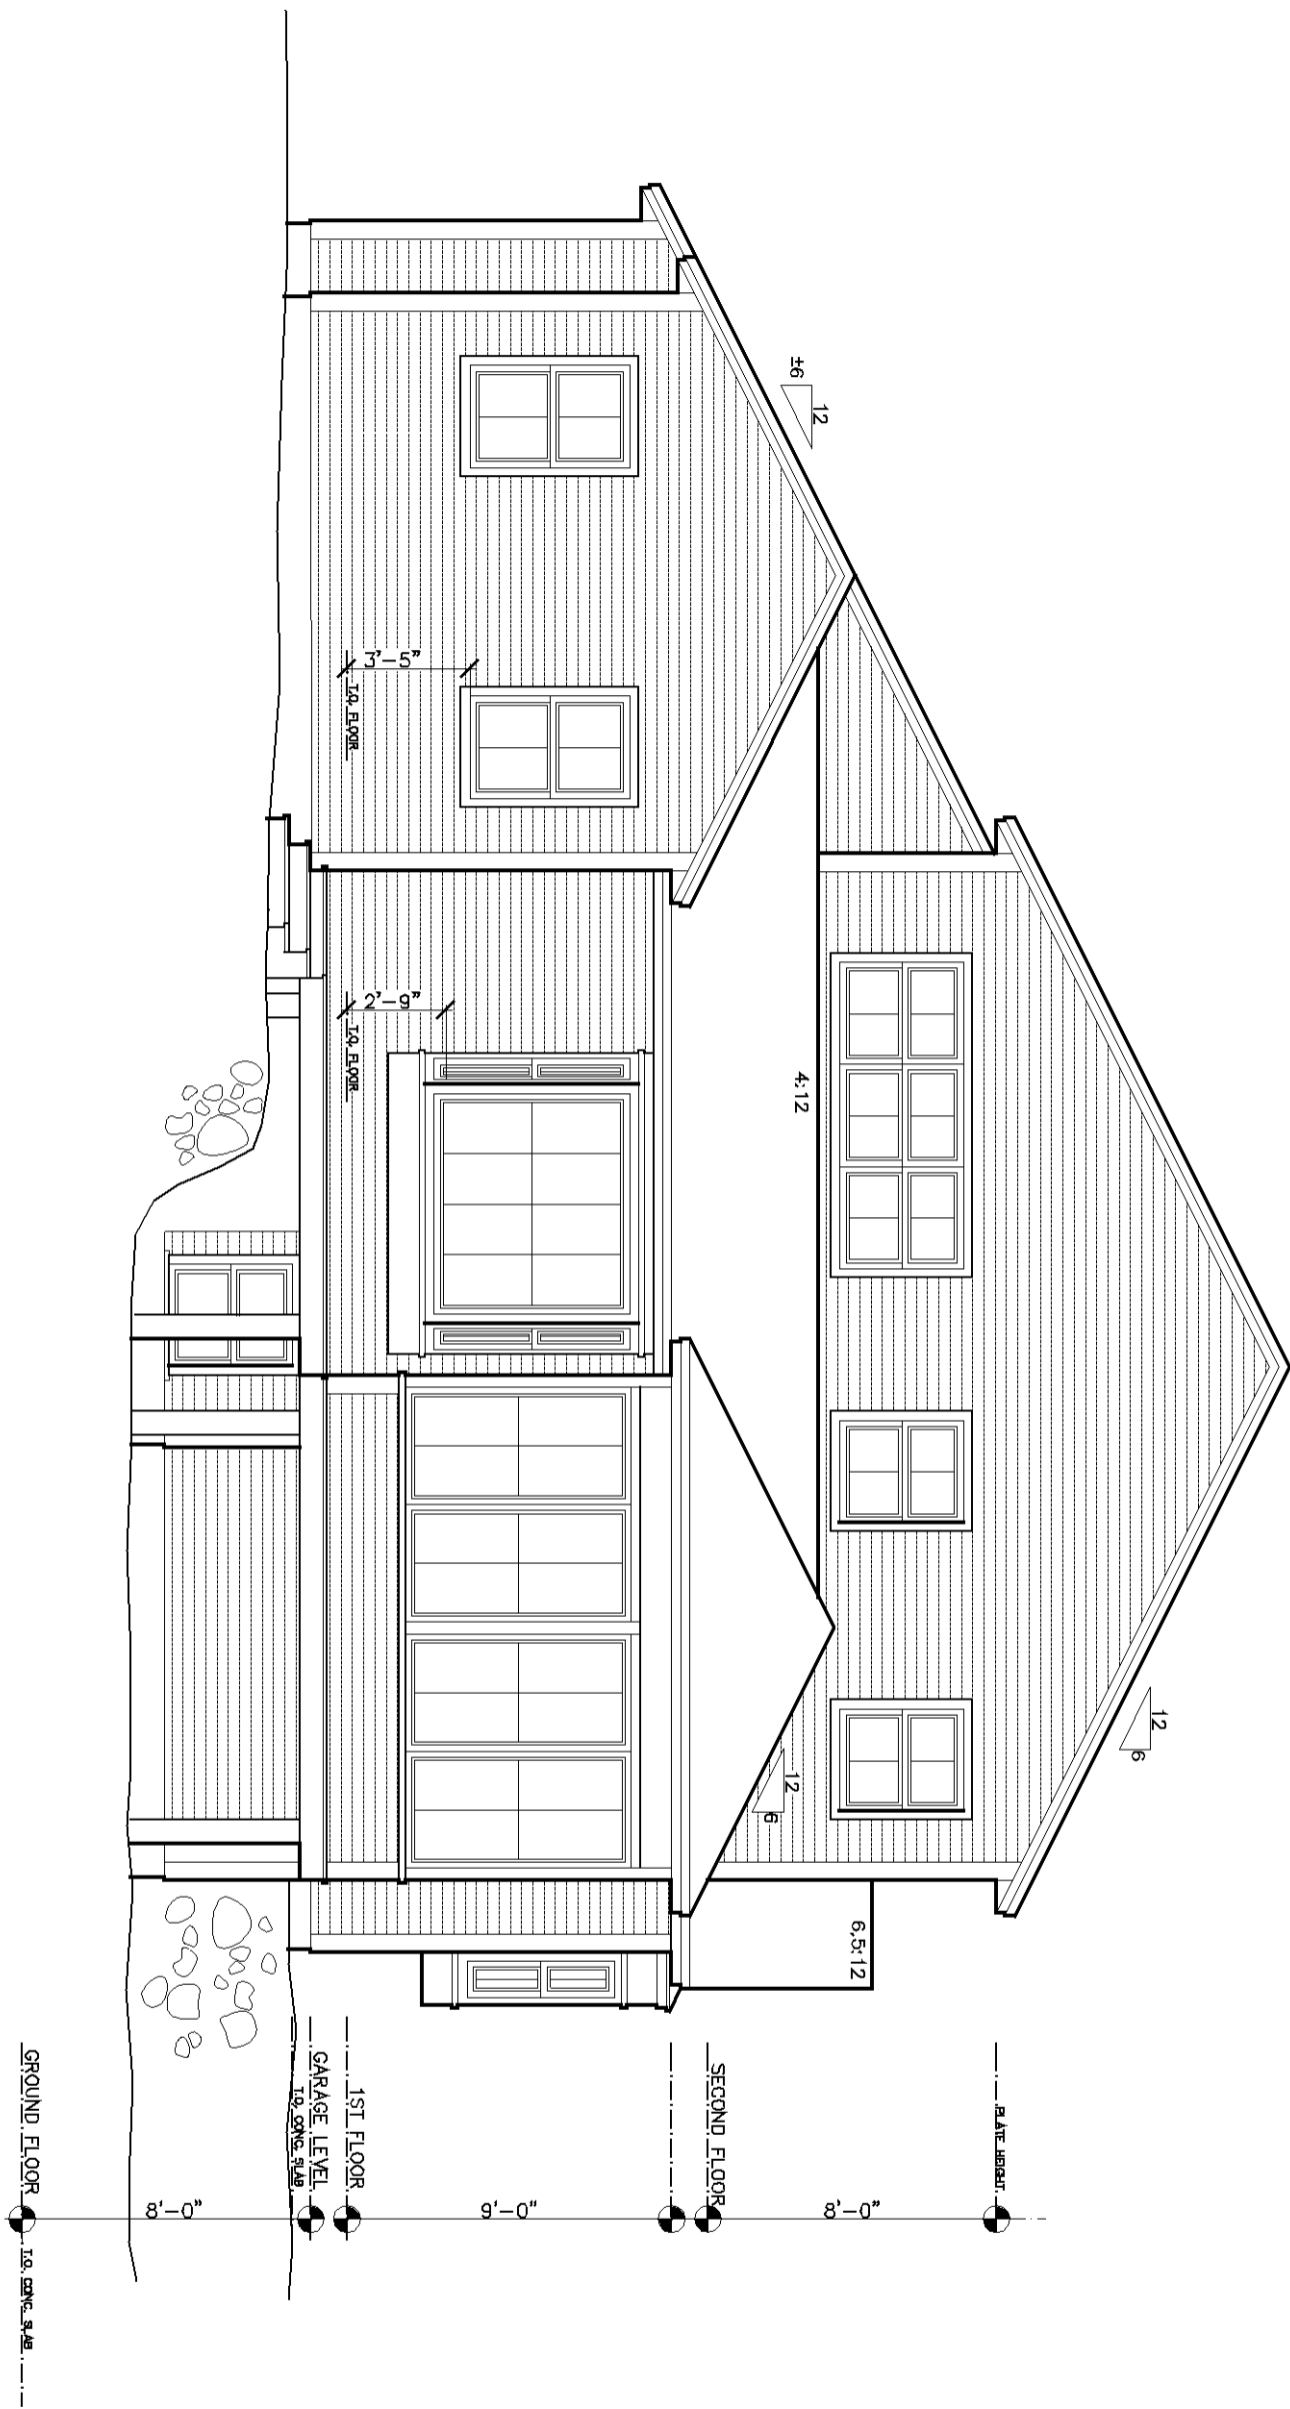

OWEN- SV #33
ELEVATIONS

Phone: 802-861-7600

Burlington, Vermont

Disclaimer: The floor plan shown is representative and not drawn to scale. Square footage calculations are approximate and do not include garages and porches. These plans are subject to revision without notice.

WWW.SOUTHVILLAGE.COM


REV.
12/30/13
12/31/13
01/01/14
01/08/14
01/15/14
01/25/14



4049 WILLISTON RD., S. BURLINGTON VT 05403

SCALE: 3/16" = 1'-0"

DATE: 12/18/13

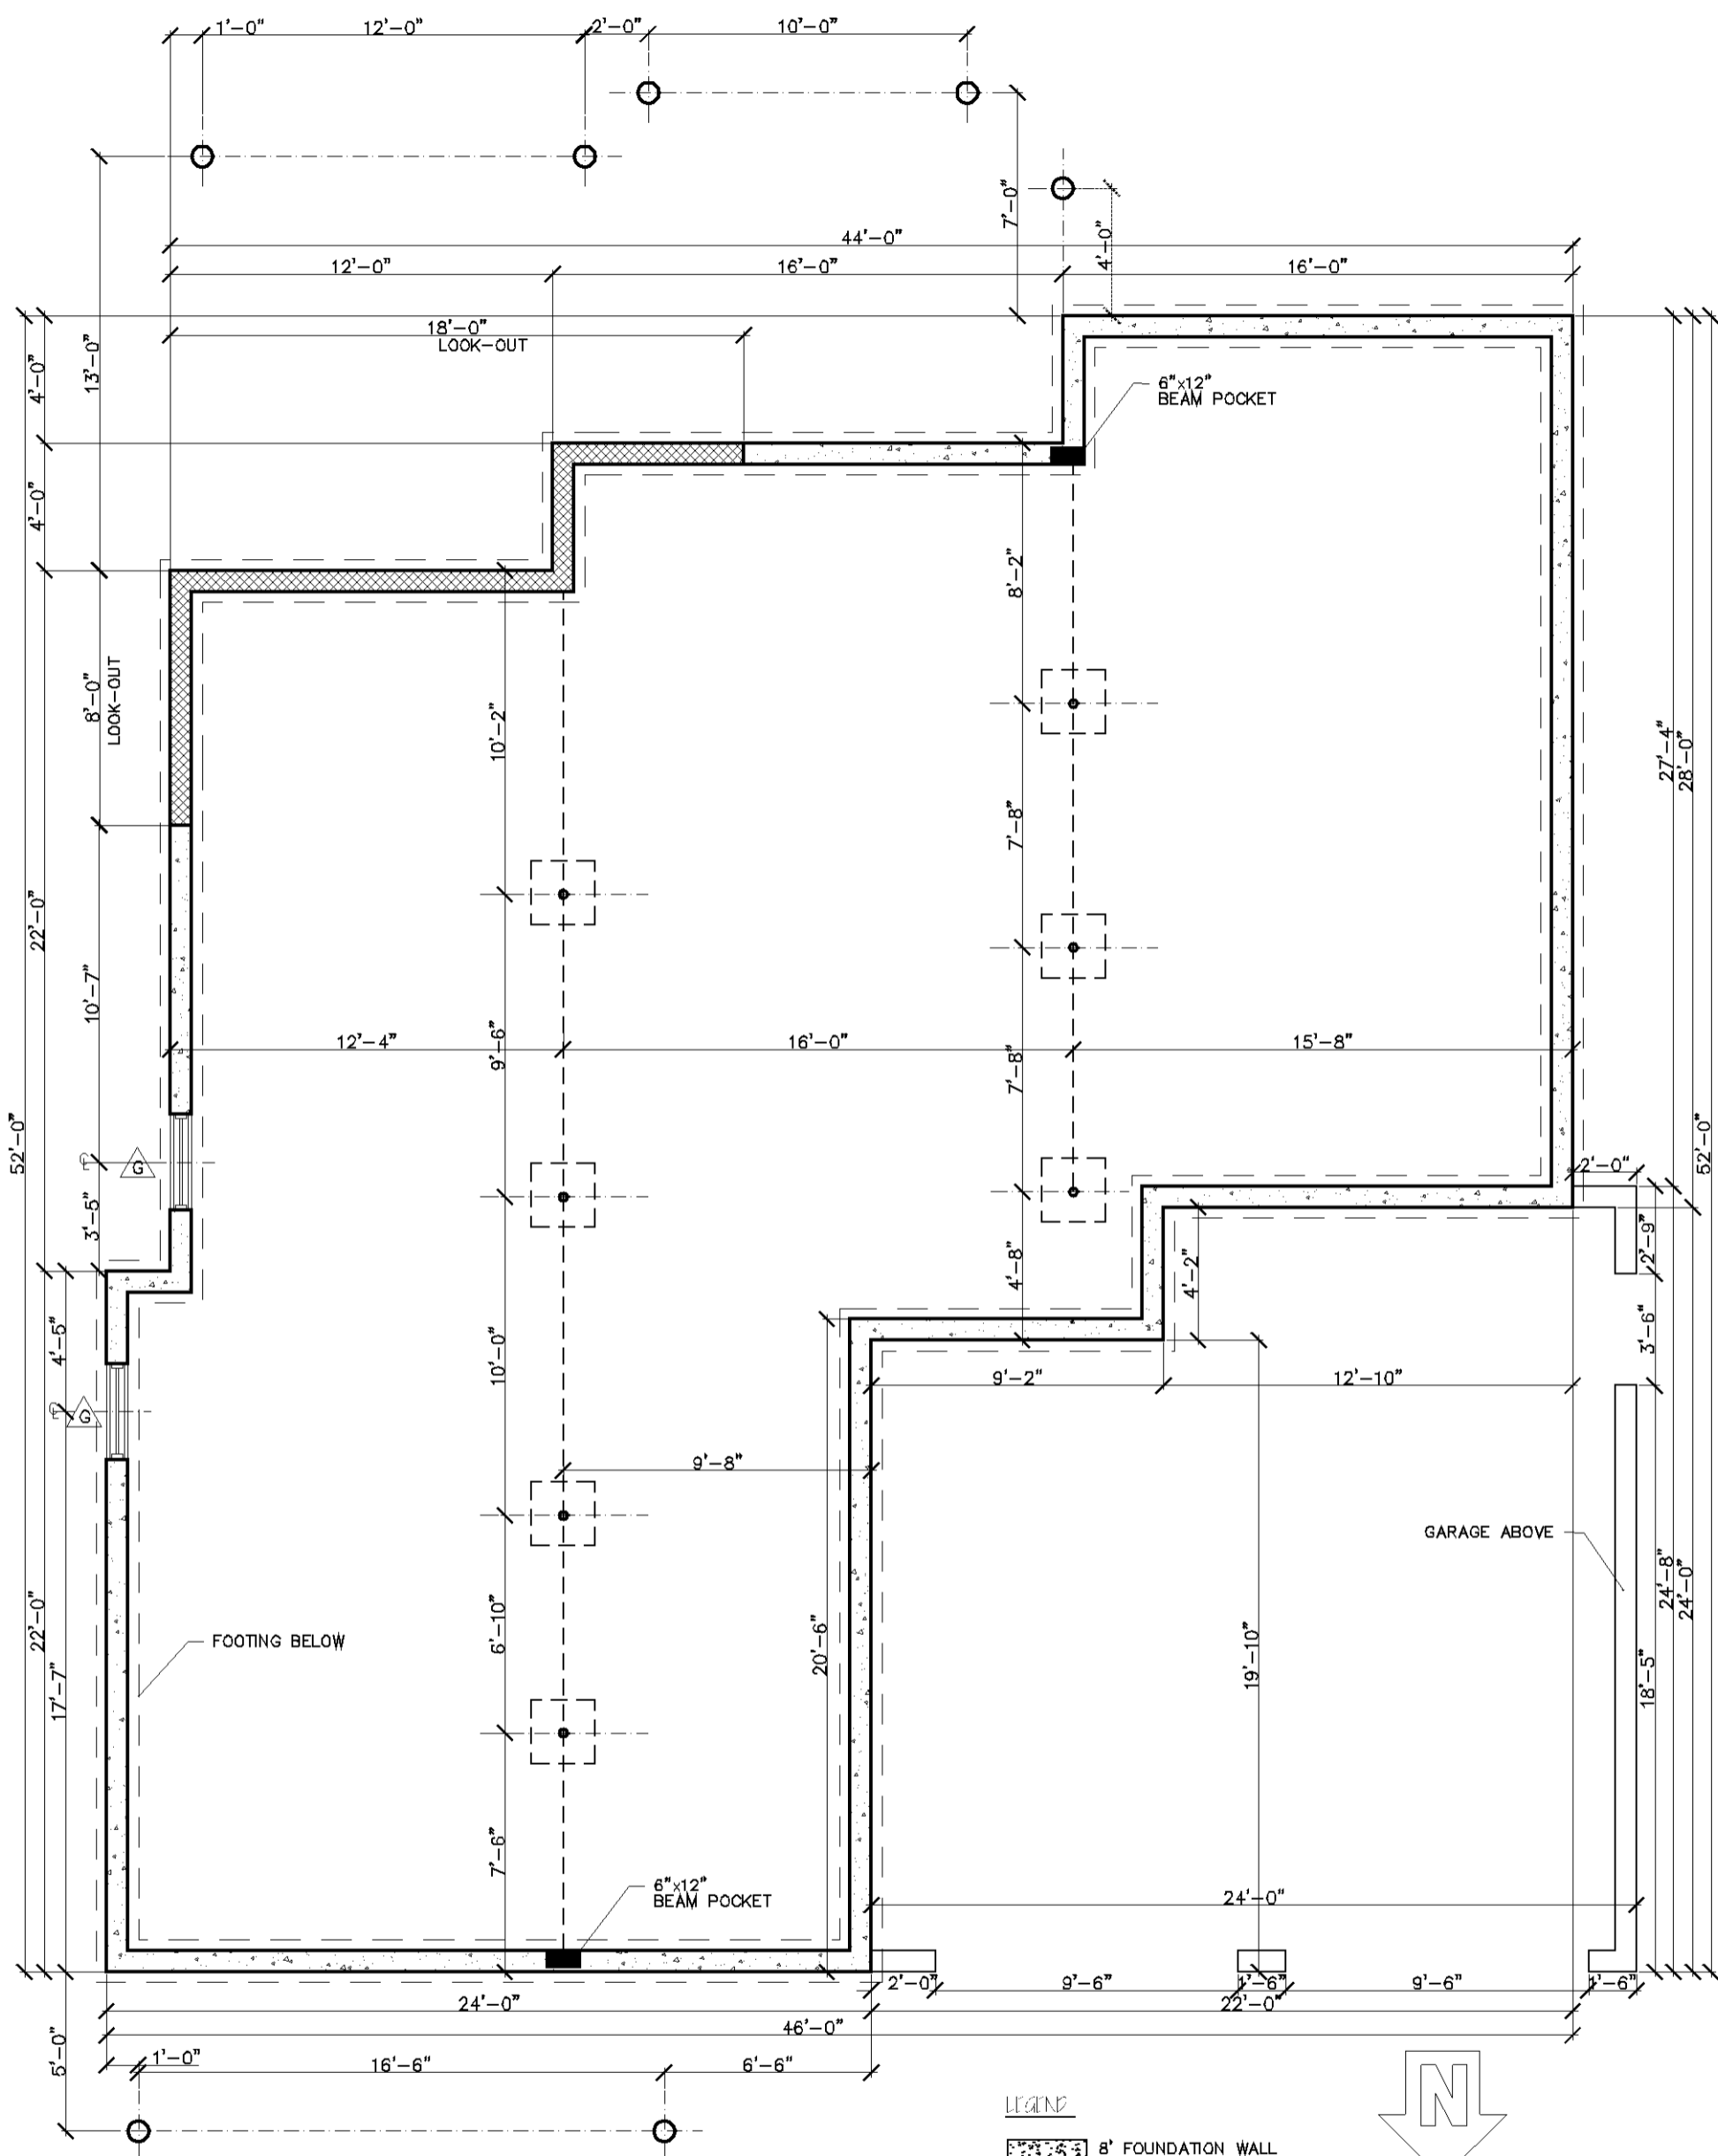

FOUNDATION PLAN
SCALE: 3/16" = 1'-0"

- LEGEND
- 8' FOUNDATION WALL
 - 4' FOUNDATION WALL



OWEN- SV #33
FLOOR PLANS

Phone: 802-861-7600

Burlington, Vermont

Disclaimer: The floor plan shown is representative and not drawn to scale. Square footage calculations are approximate and do not include garages and porches. These plans are subject to revision without notice.

WWW.SOUTHVILLAGE.COM

RFV
12/20/13
12/30/13
01/01/14
01/08/14
01/15/14
01/24/14

