




○ FRONT ELEVATION
SCALE: 3/16" = 1'-0"

ASPEN RANCH

REV.



1037 HINESBURG ROAD / SUITE A / S. BURLINGTON, VT 05403
SCALE: 3/16" = 1'-0" DATE: 06/24/20

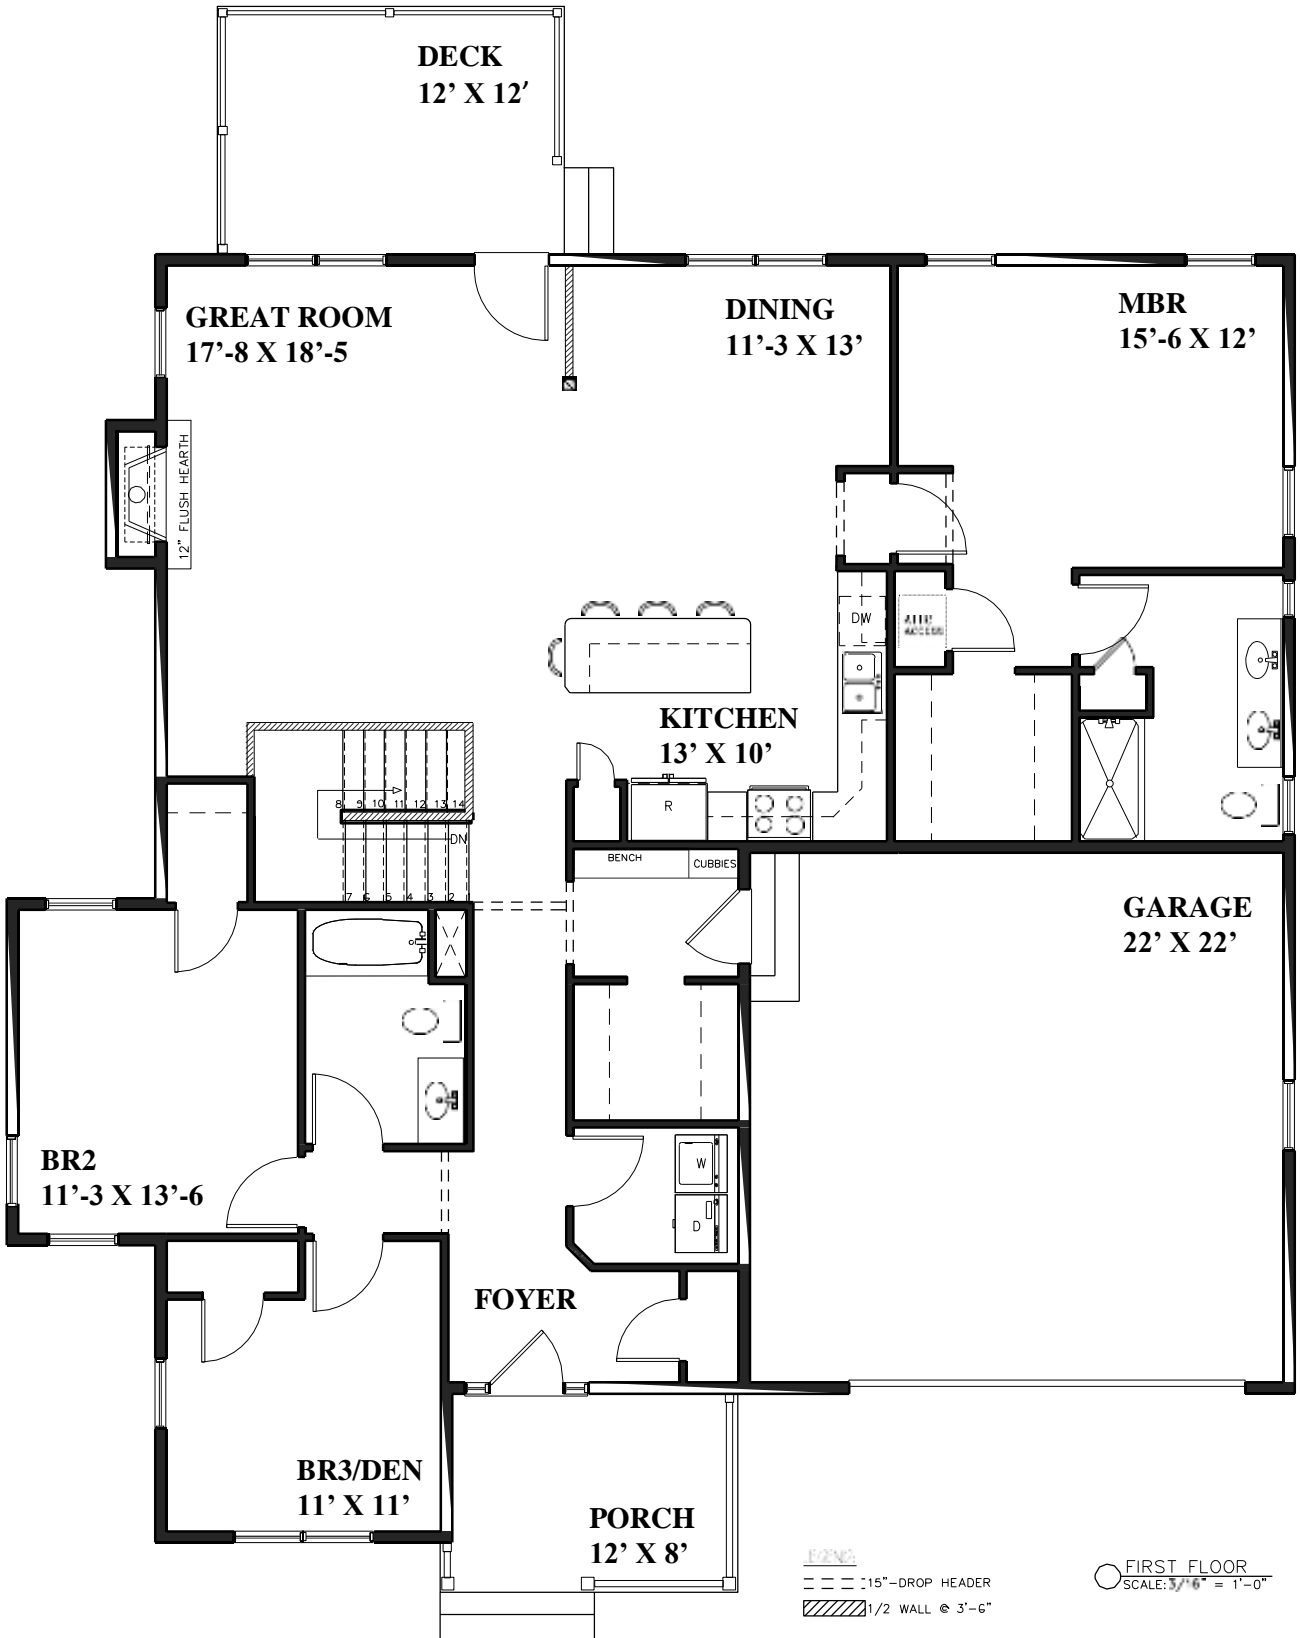

LEGEND:
 --- 15" DROP HEADER
 // 1/2 WALL @ 3'-6"

FIRST FLOOR
 SCALE: 3/16" = 1'-0"

ASPEN RANCH

REV. _____

STERLING HOMES

1837 HICKSBURG ROAD / STATE A / S. BURLINGTON, VT 05403
 SCALE: 3/16" = 1'-0" DATE: 06/24/20

DECK

FUTURE LIVING SPACE



STORAGE

MECHANICAL

GARAGE

FUTURE LIVING SPACE

PORCH

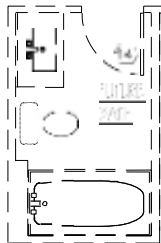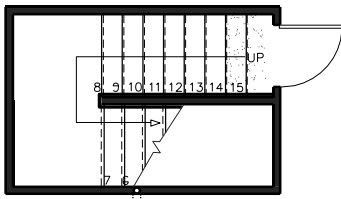

FURNACE

ELEC.
HW

--- : 15" - DROP HEADER


○ GROUND FLOOR
SCALE: 3/16" = 1'-0"

ASPEN RANCH

NO.	
REV.	



1807 HICKSBURG ROAD / STATE A / S. BURLINGTON, VT 05403
SCALE: 3/16" = 1'-0" DATE: 06/24/20

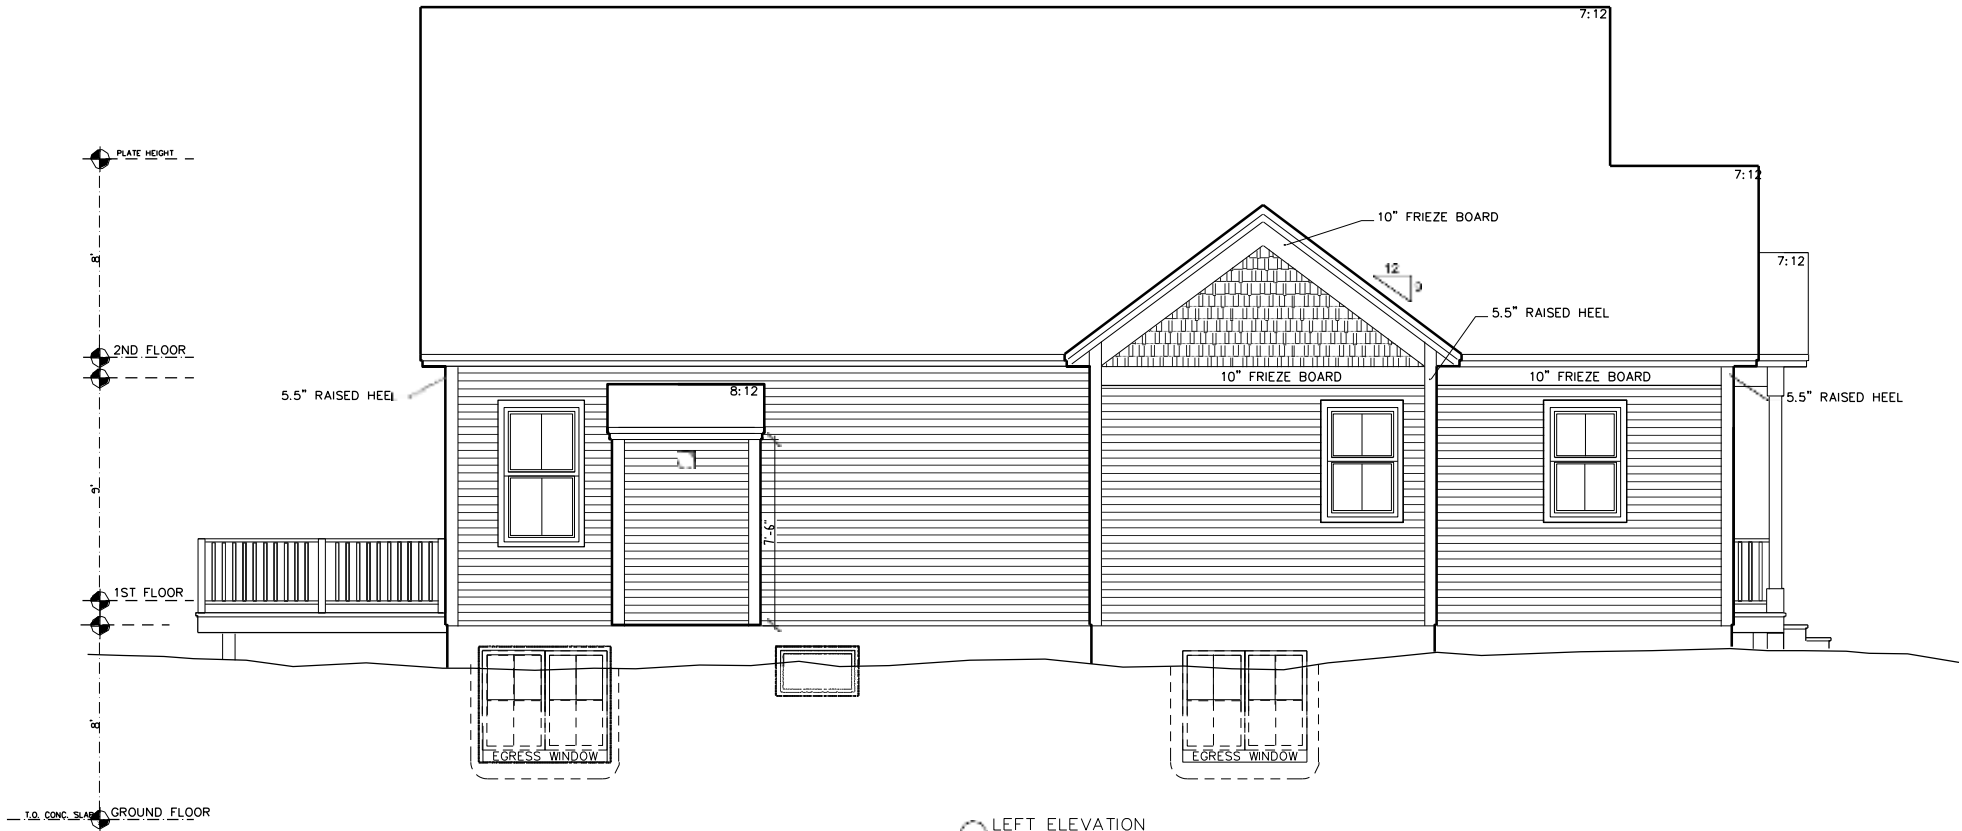


○ LEFT ELEVATION

ASPEN RANCH	
REV.	 STERLING HOMES <small>107 PINEBURG ROAD / SUITE A / S. BURLINGTON, VT 05403</small> <small>SCALE: 3/16" = 1'-0" DATE: 06/24/2017</small>



ASPEN RANCH	
REV.	
	107 PINEBURG ROAD / SUITE A / S. BURLINGTON, VT 05403 SCALE: 3/16" = 1'-0" DATE: 06/24/2017

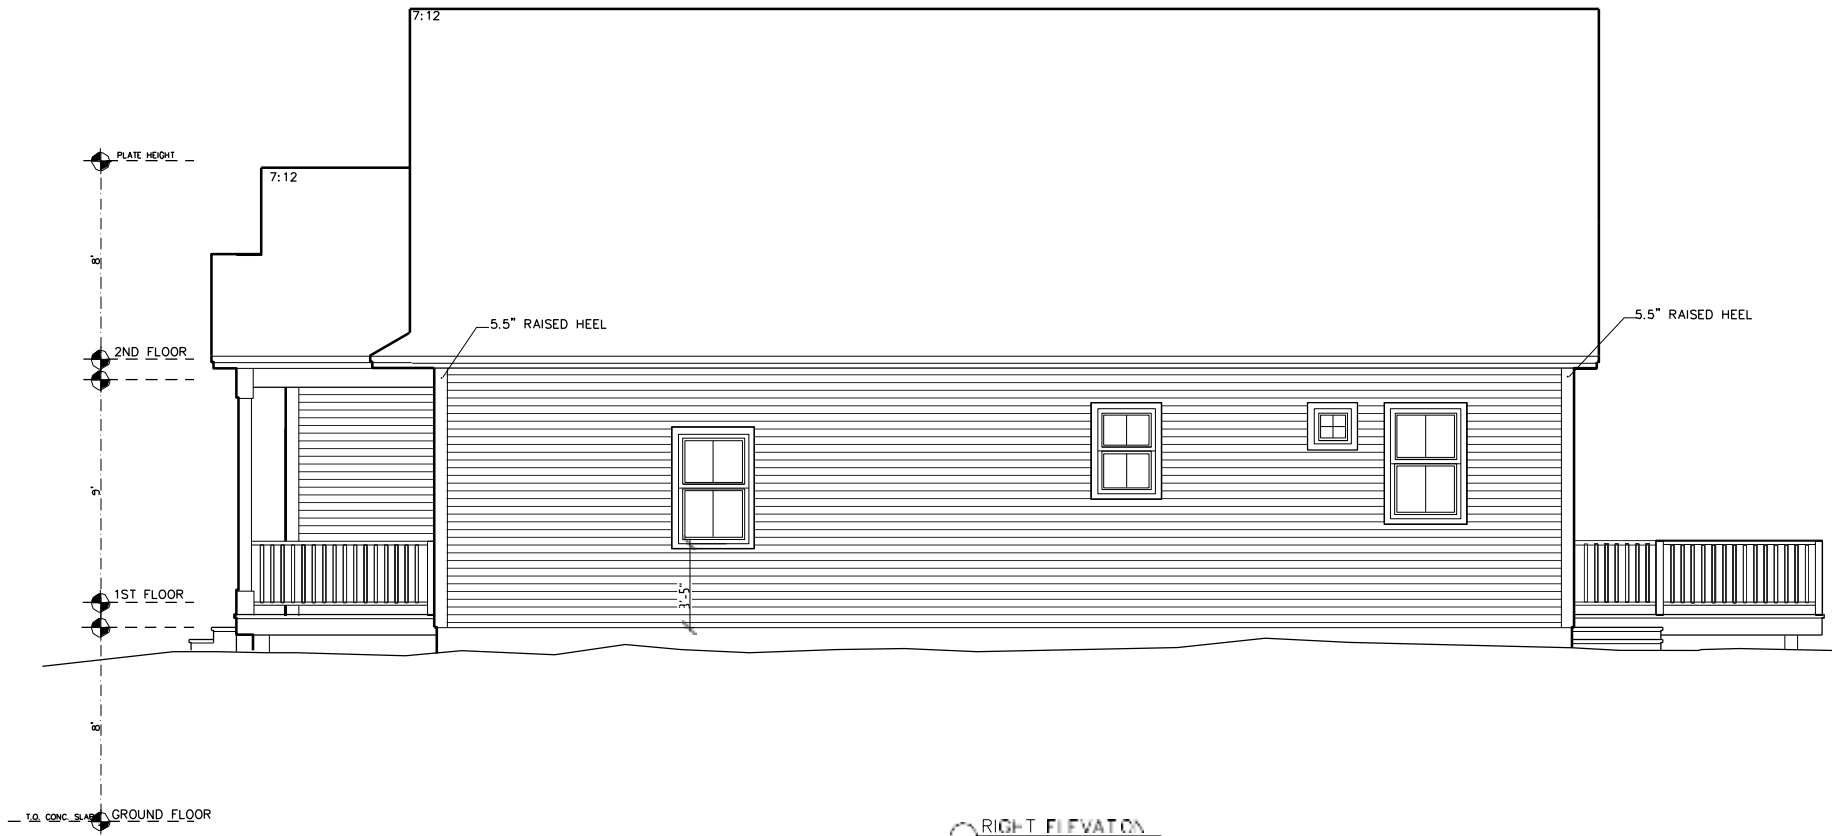

RIGHT ELEVATION

ASPEN RANCH	
REV.	
107 PINEBURG ROAD / SUITE A / S. BURLINGTON, VT 05403 PHONE: 877-677-7777 FAX: 877-677-7777 DATE: 06/24/2017	