



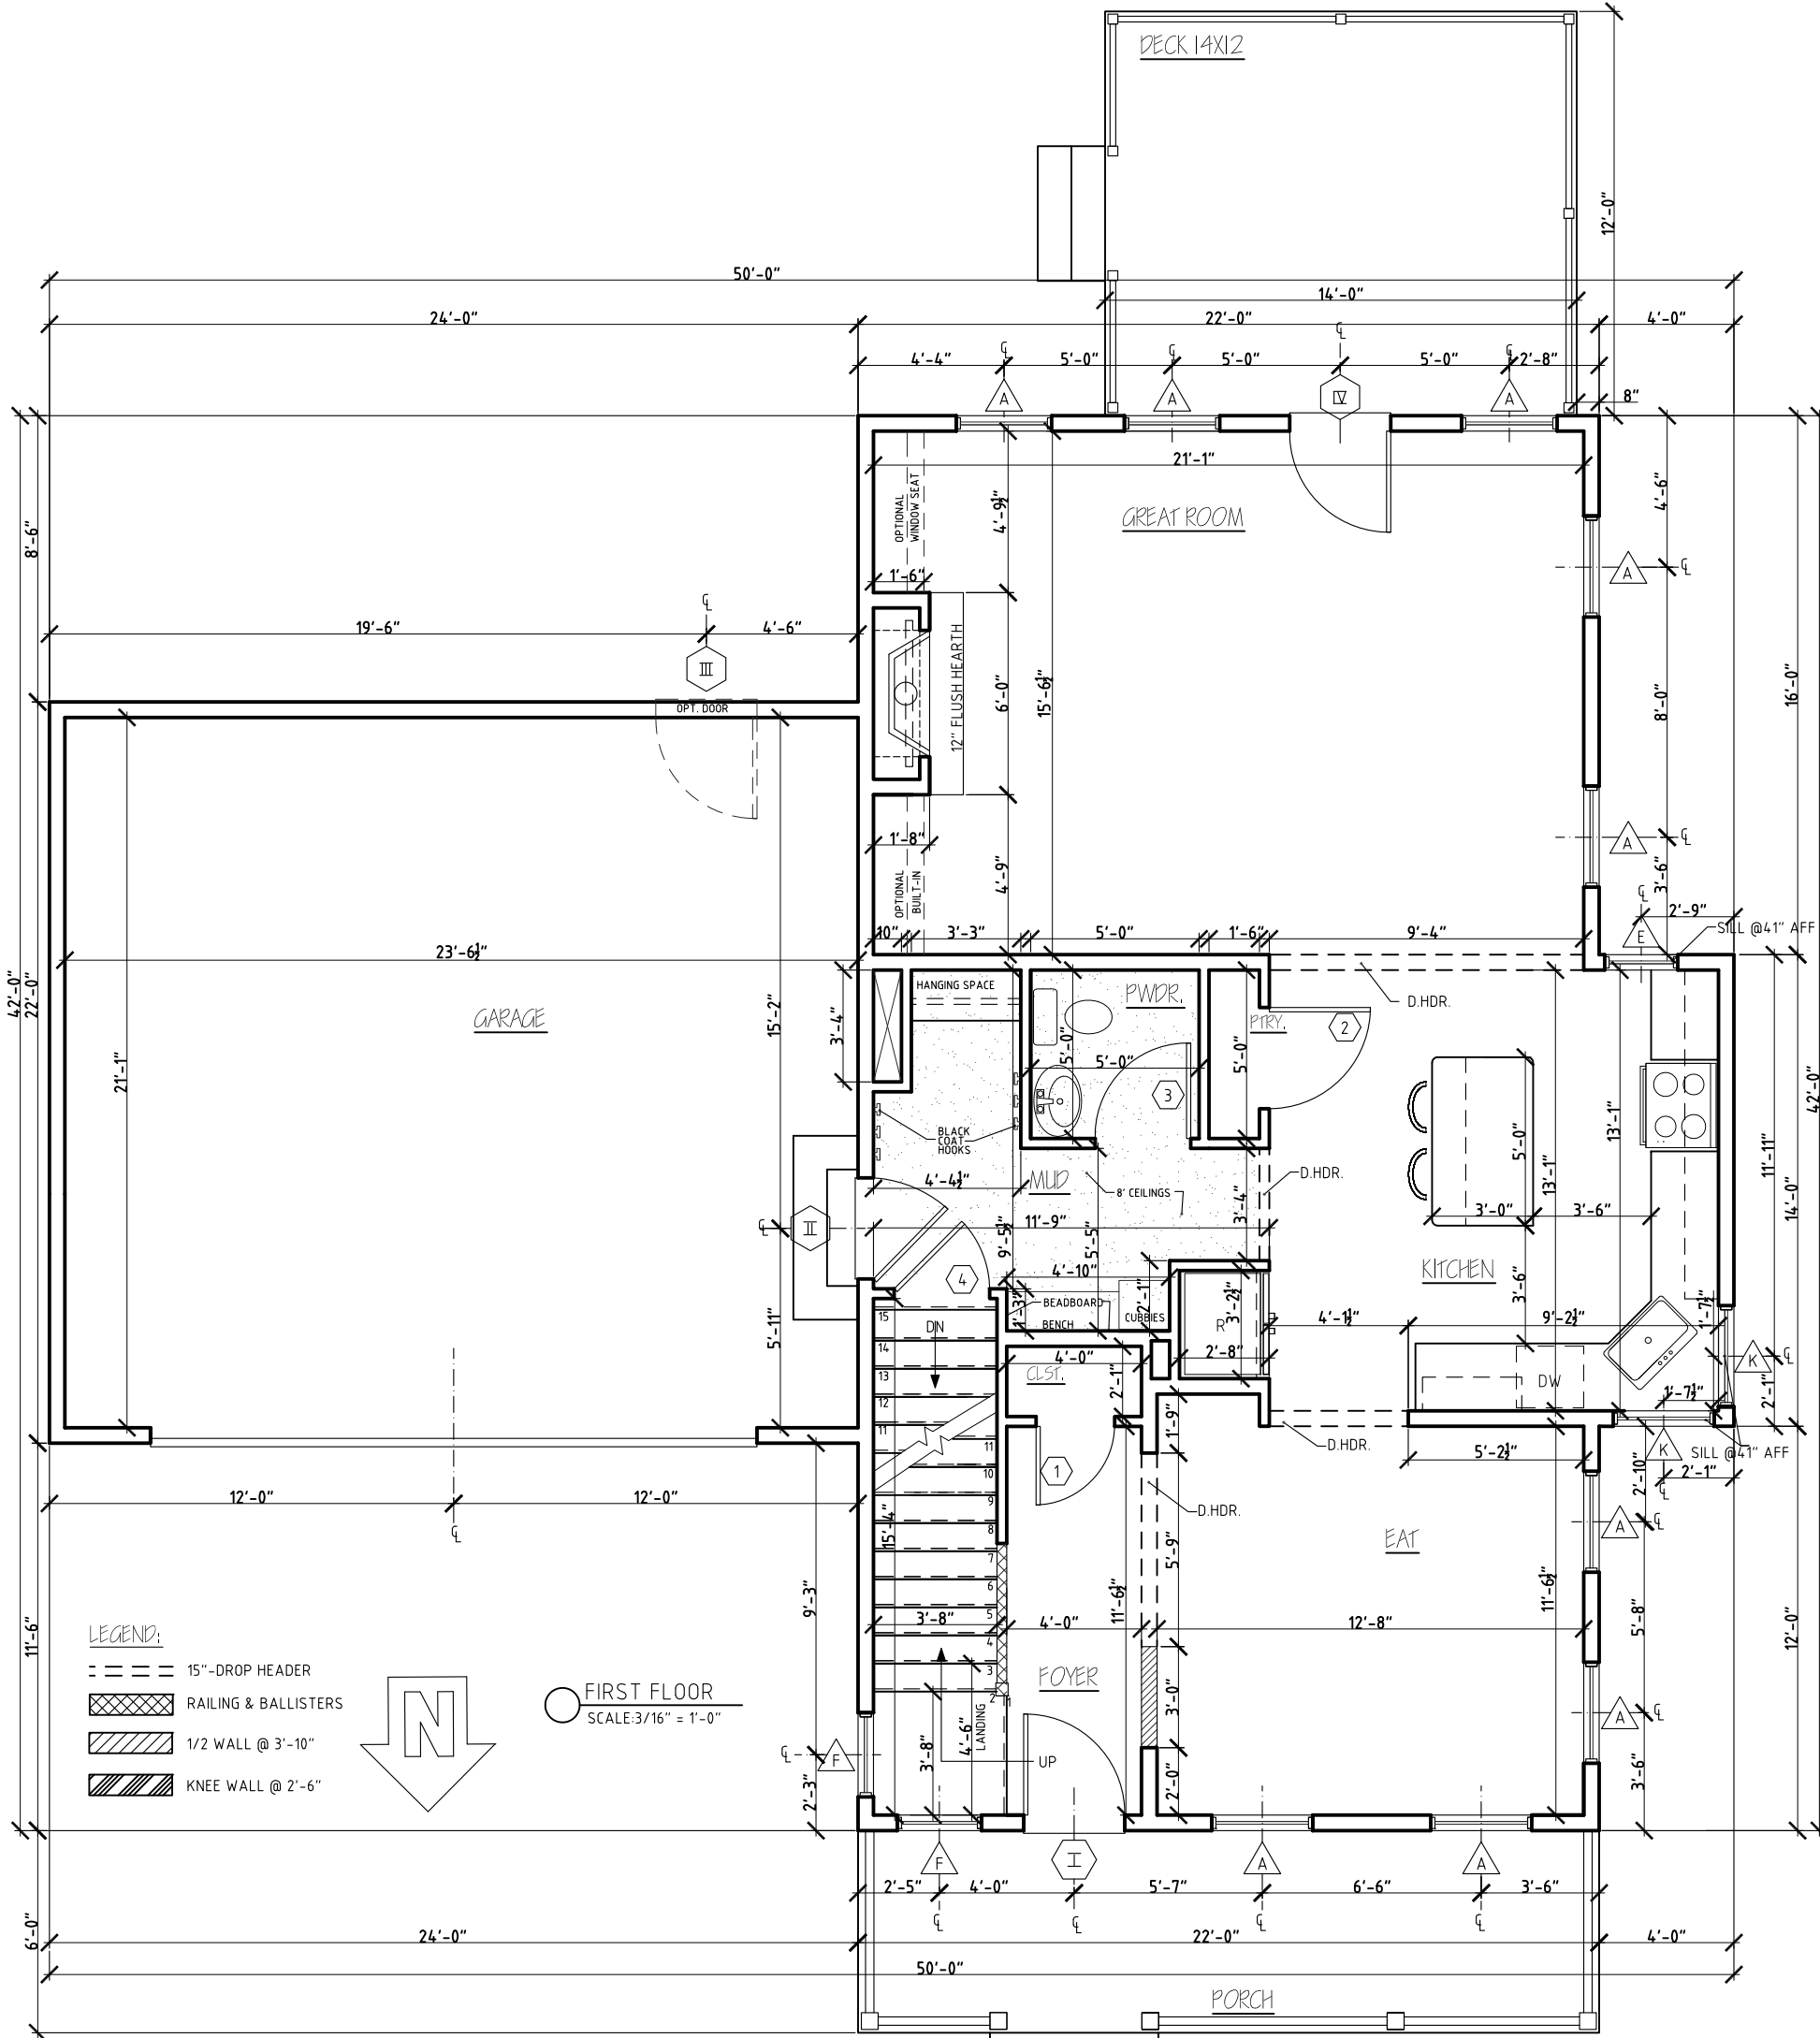

GARDENSIDE	
SEWARD	
REV	 <b>STERLING</b> <b>HOMES</b> 1037 HINESBURG ROAD / SUITE A / S. BURLINGTON, VT 05403 SCALE: 3/16" = 1'-0"      DATE: 07/26/21
	1/8

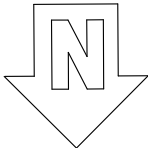

- LEGEND:**
- 15"-DROP HEADER
  - ▨ RAILING & BALLISTERS
  - ▨ 1/2 WALL @ 3'-10"
  - ▨ KNEE WALL @ 2'-6"



FIRST FLOOR  
SCALE: 3/16" = 1'-0"


GARDENSIDE  
SEWARD

REV.	
07/28/21	

**STERLING  
HOMES**

1037 HINESBURG ROAD / SUITE A / S. BURLINGTON, VT 05403  
SCALE: 3/16" = 1'-0"      DATE: 07/26/21

2  
8

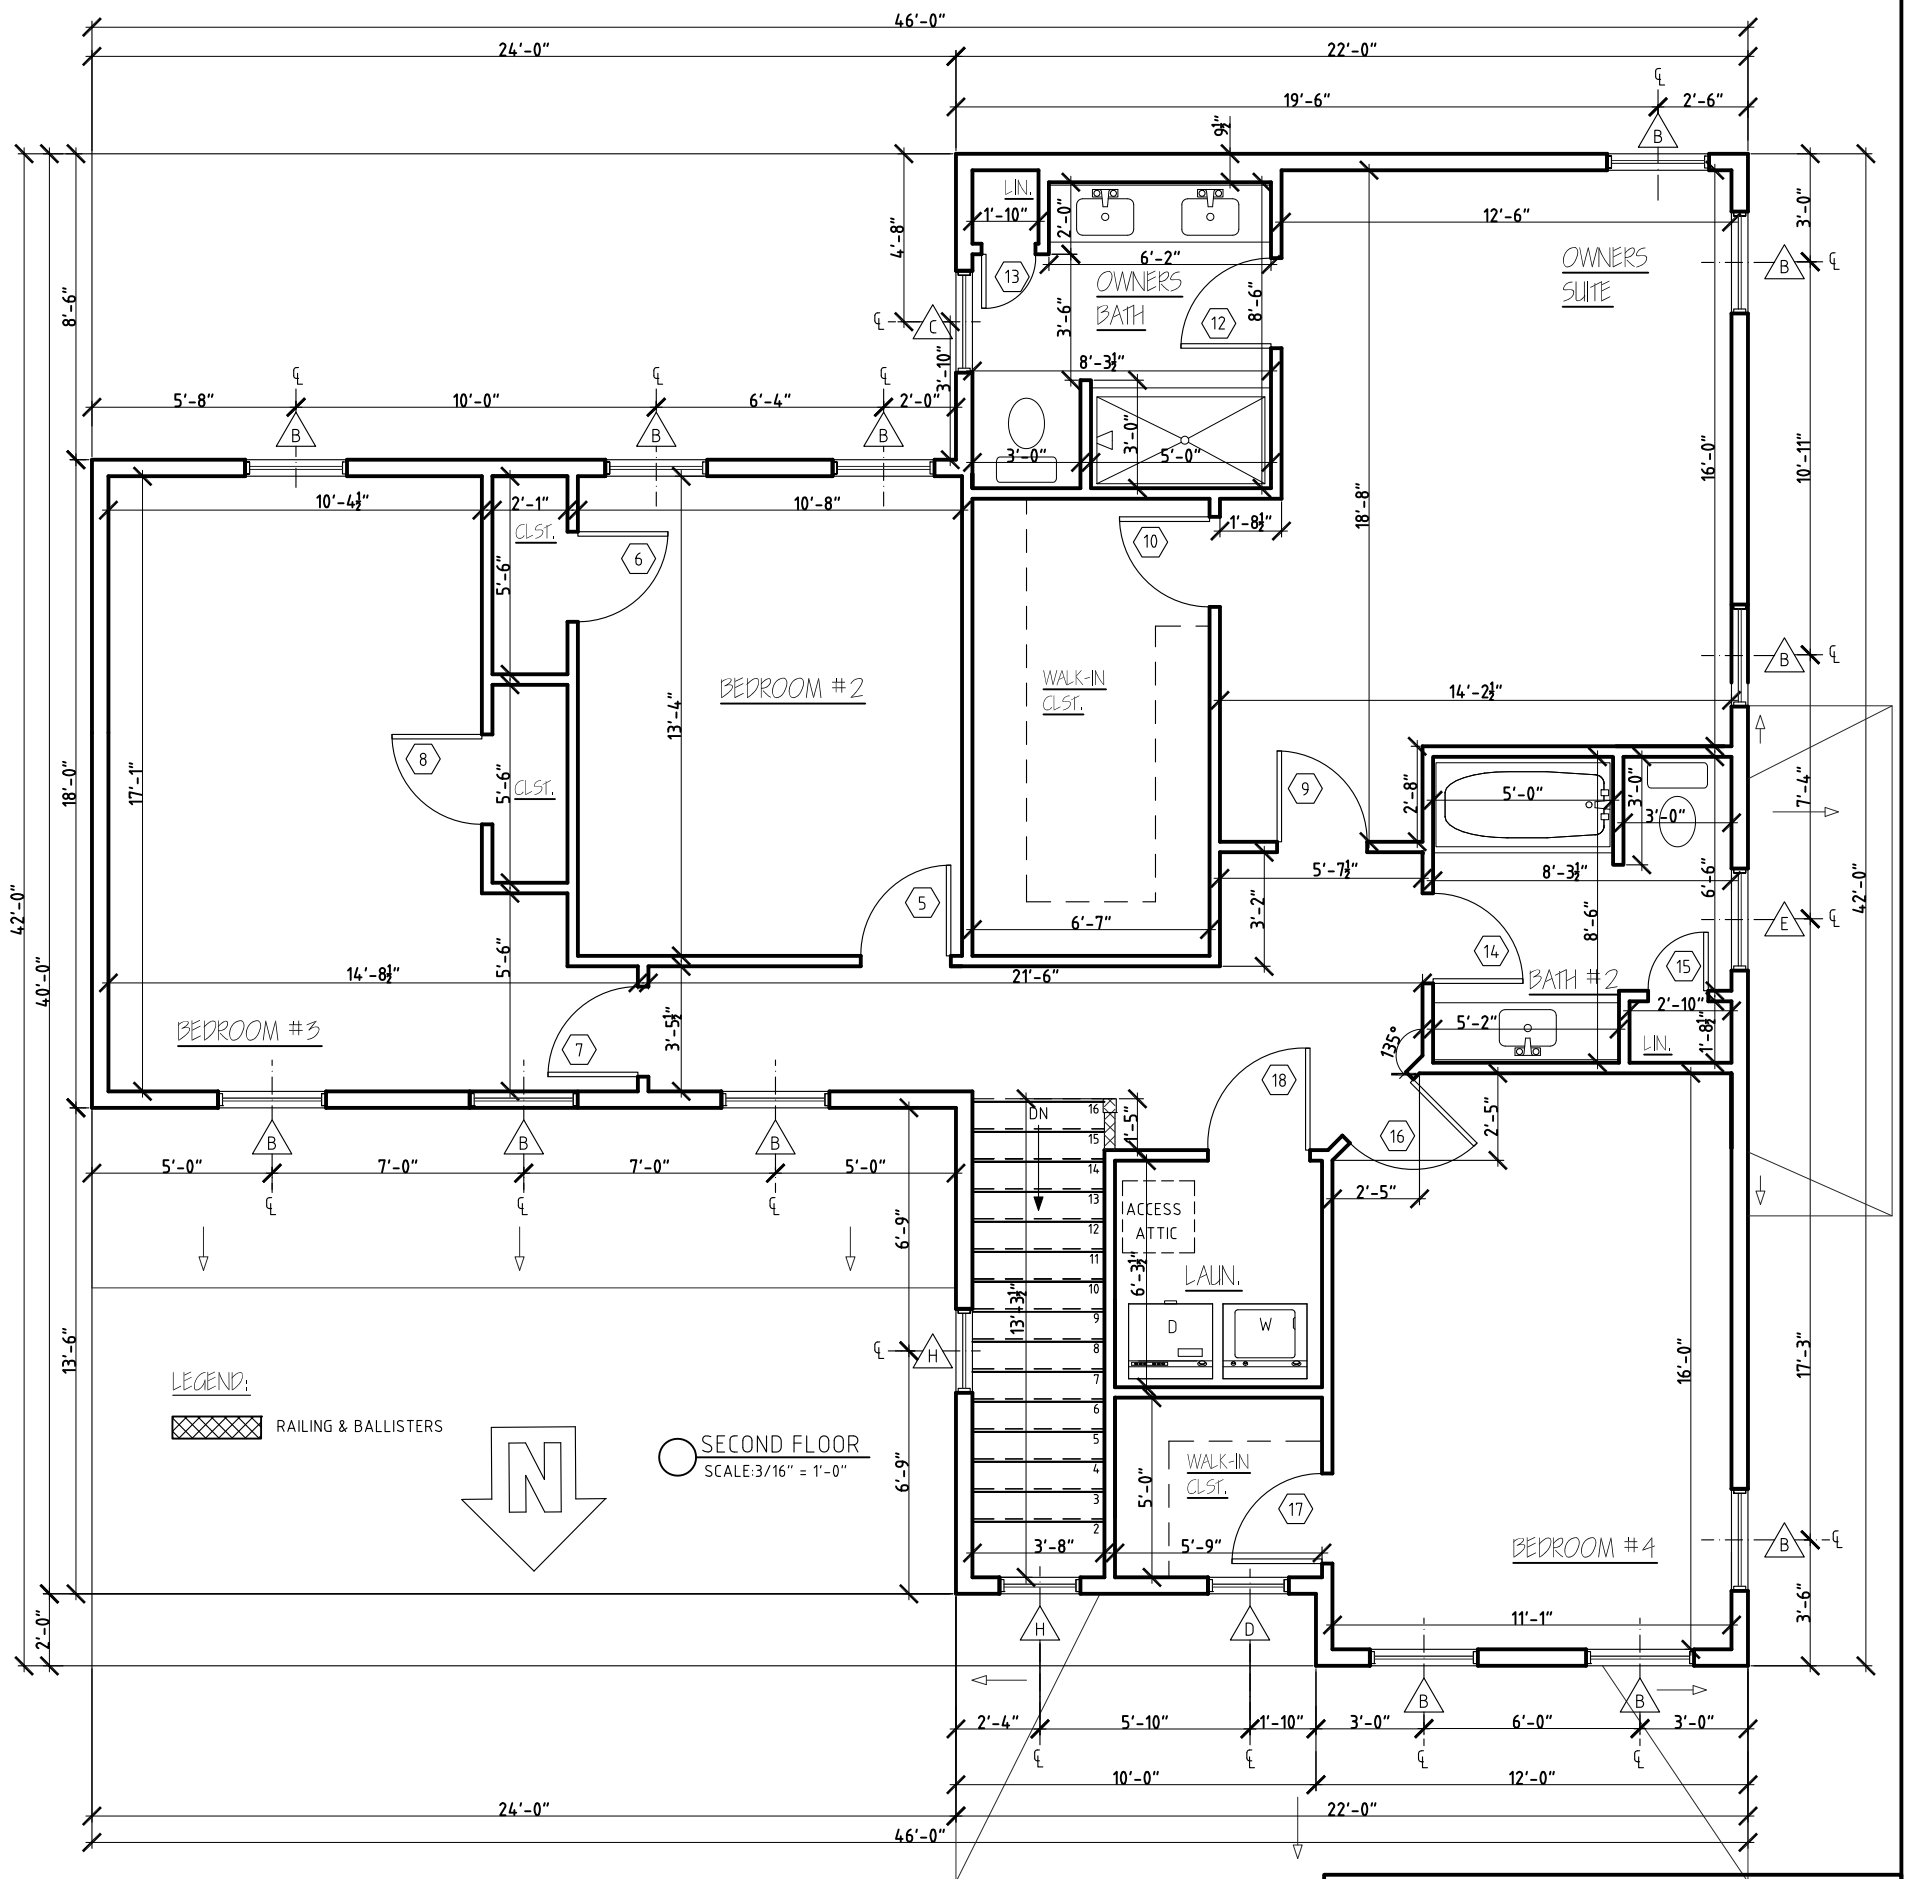



GARDENSIDE

SEWARD



REV.  
07/28/21

1037 HINESBURG ROAD / SUITE A / S. BURLINGTON, VT 05403  
 SCALE: 3/16" = 1'-0" DATE: 07/26/21

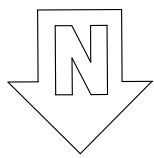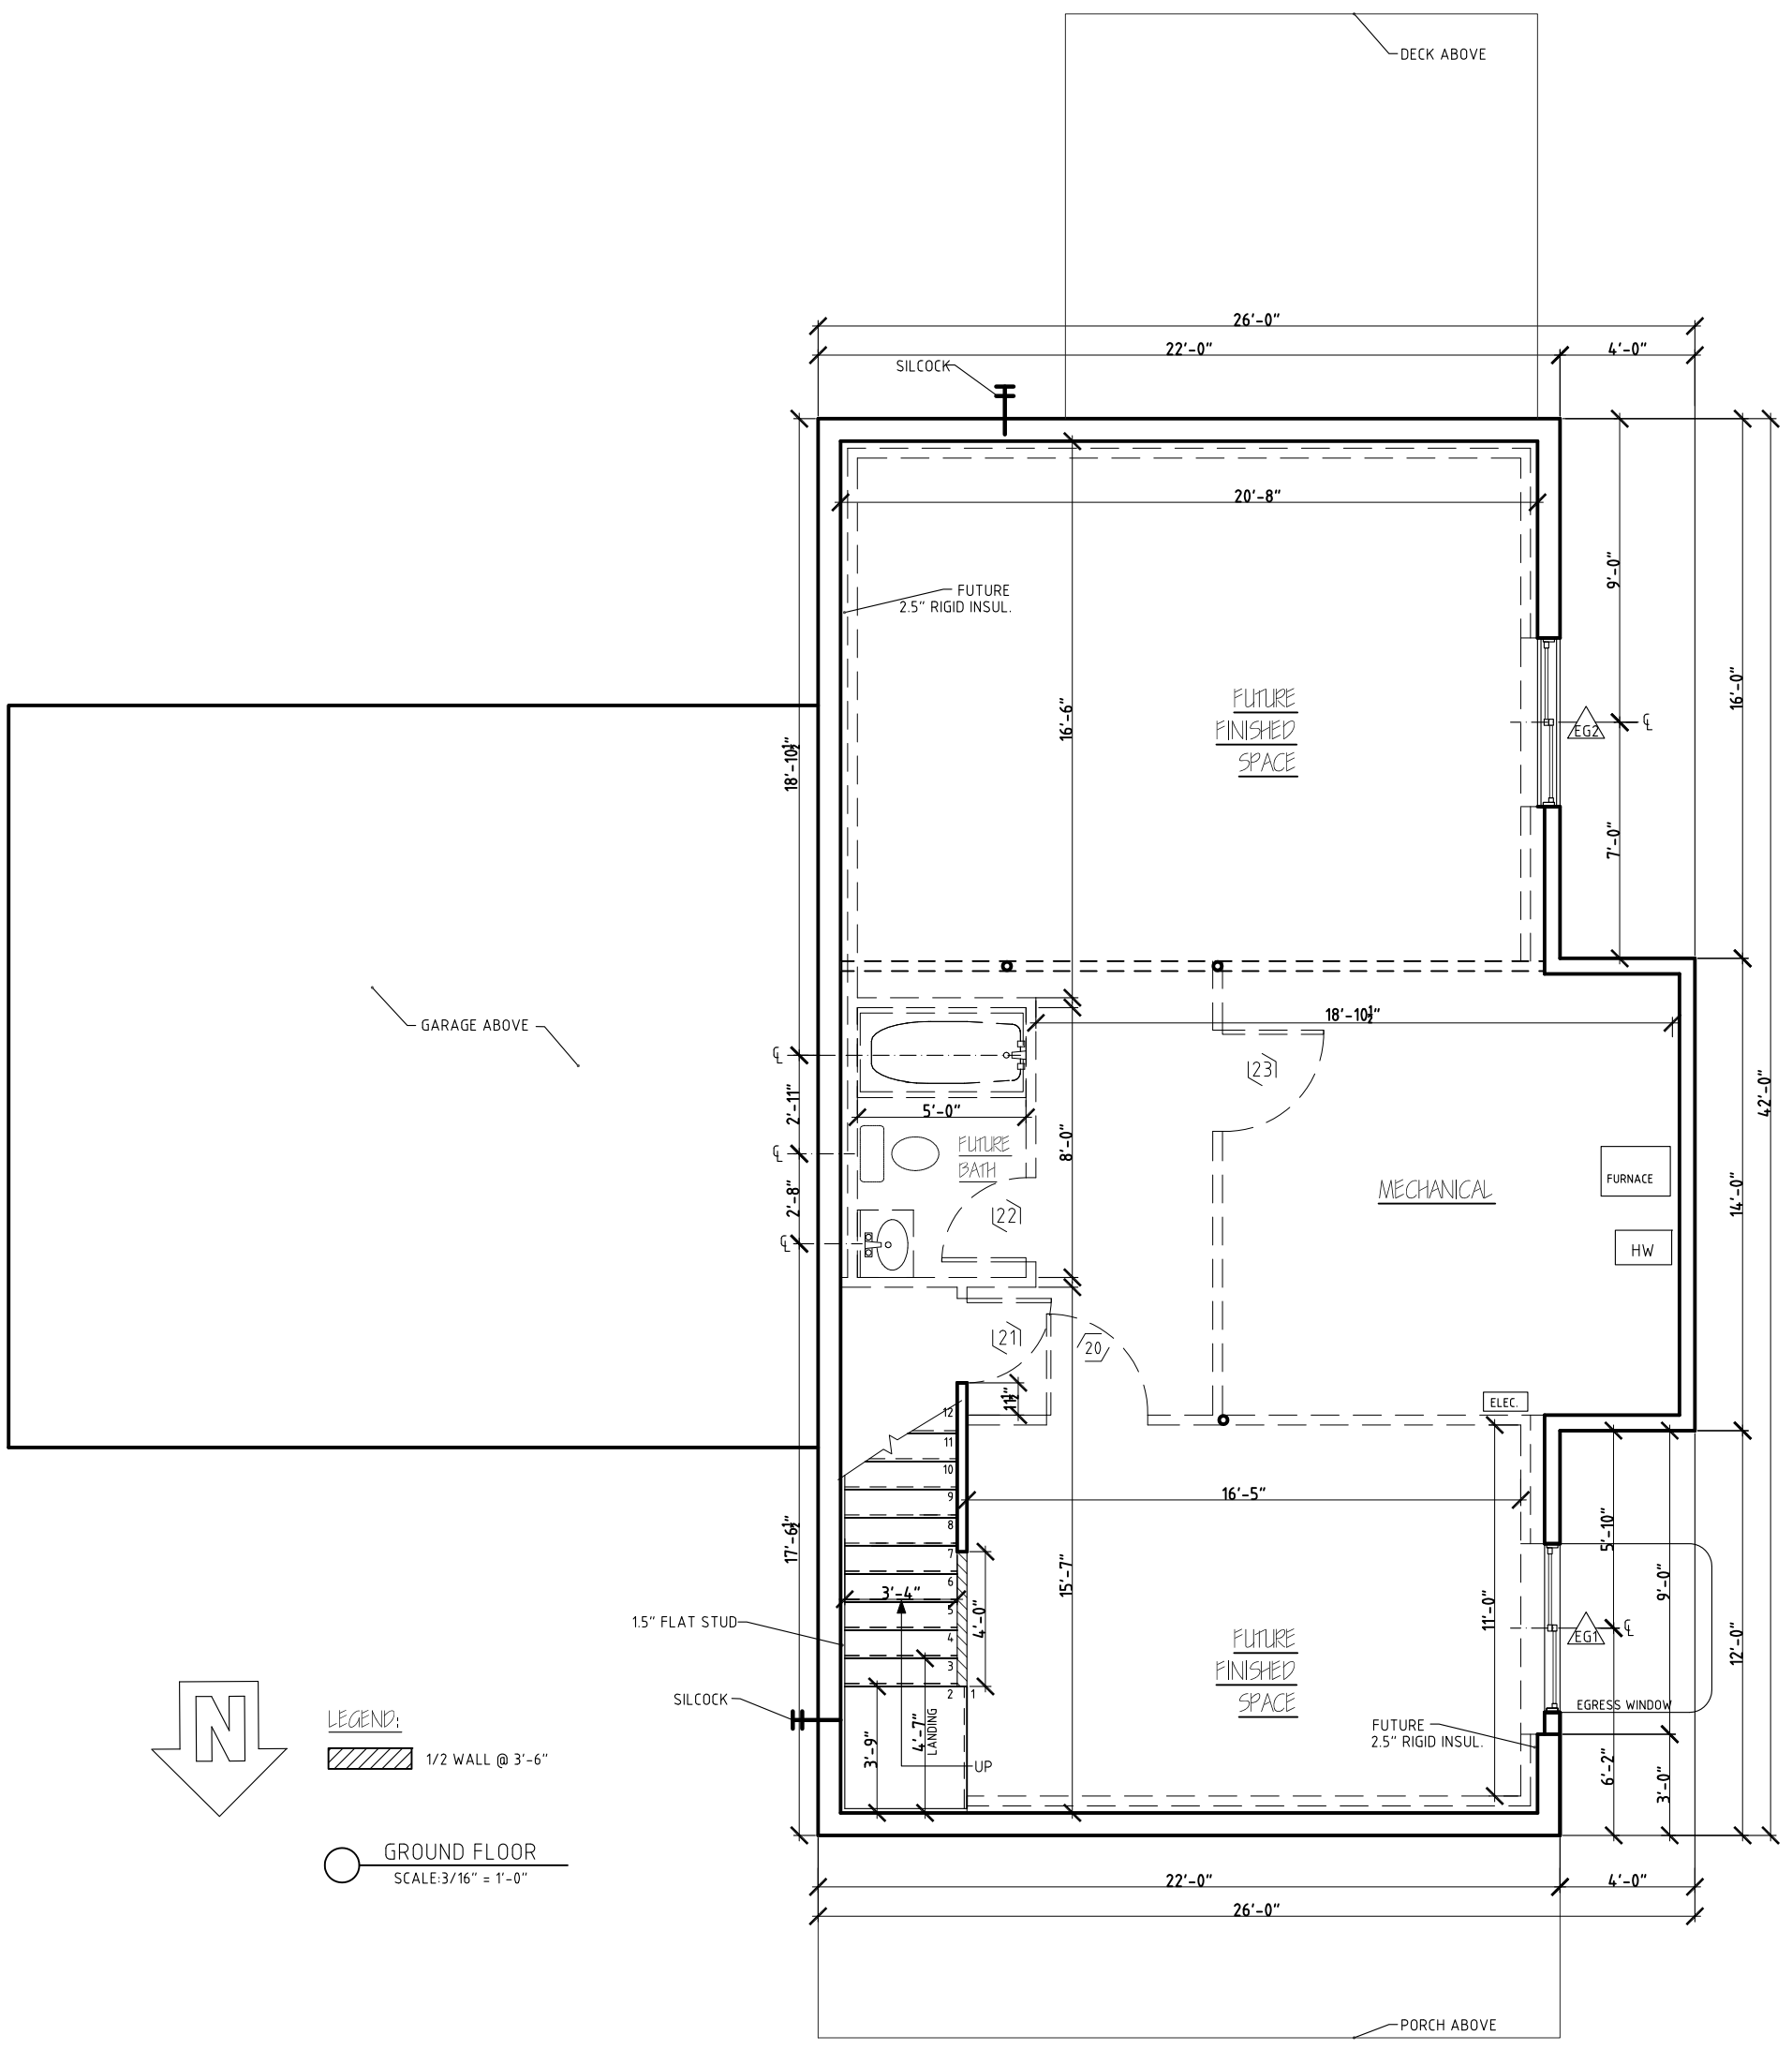

LEGEND:

 1/2 WALL @ 3'-6"

 GROUND FLOOR  
SCALE: 3/16" = 1'-0"

1.5" FLAT STUD  
SILCOCK


GARDENSIDE  
SEWARD

  
**STERLING  
HOMES**


REV.	DATE	DESCRIPTION
07/28/21		

1037 HINESBURG ROAD / SUITE A / S. BURLINGTON, VT 05403  
SCALE: 3/16" = 1'-0" DATE: 07/26/21

4/8

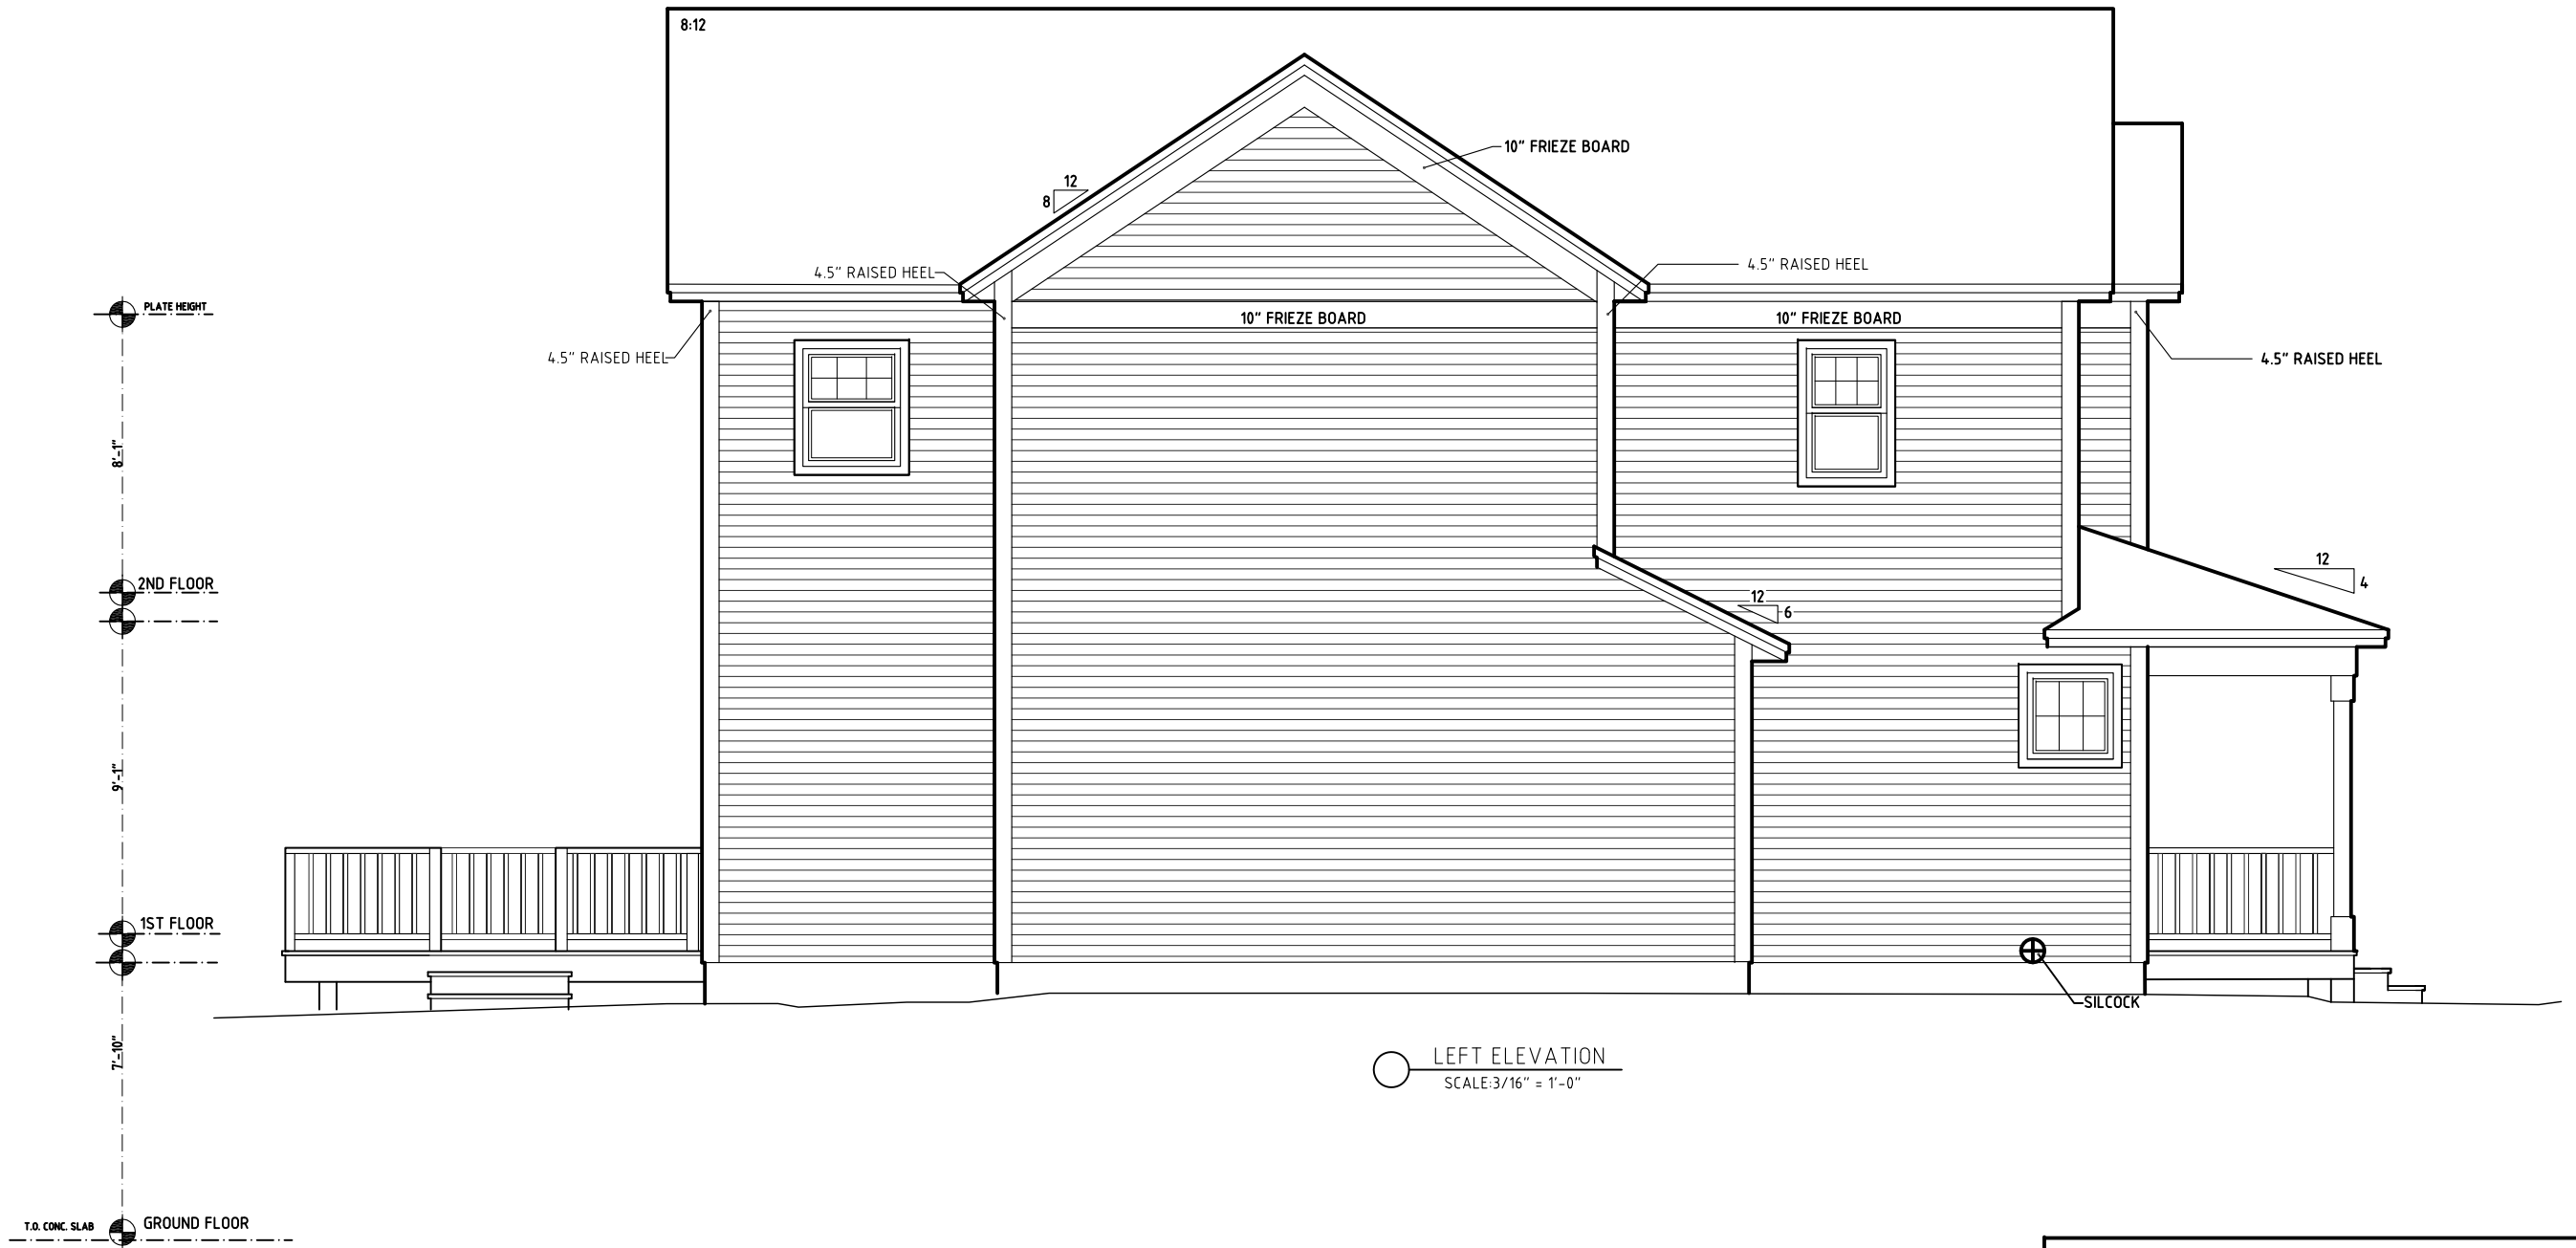

○ LEFT ELEVATION  
SCALE: 3/16" = 1'-0"

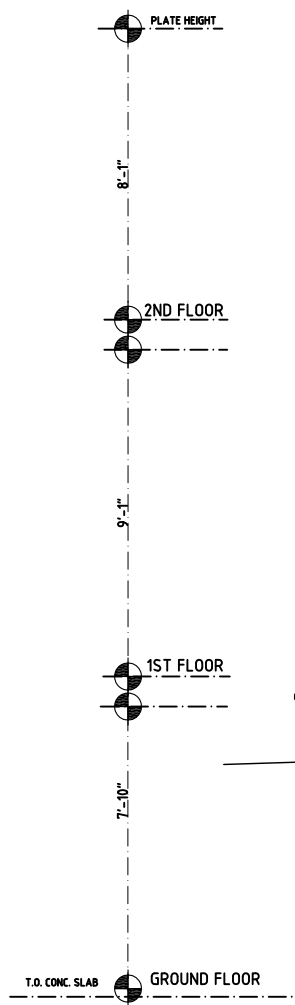

GARDENSIDE	
SEWARD	
REV.	
	1037 HINESBURG ROAD / SUITE A / S. BURLINGTON, VT 05403
	SCALE: 3/16" = 1'-0"      DATE: 07/26/21




REAR ELEVATION  
SCALE: 3/16" = 1'-0"


GARDENSIDE	
SEWARD	
REV.	 1037 HINESBURG ROAD / SUITE A / S. BURLINGTON, VT 05403 SCALE: 3/16" = 1'-0"      DATE: 07/26/21



RIGHT ELEVATION  
SCALE: 3/16" = 1'-0"

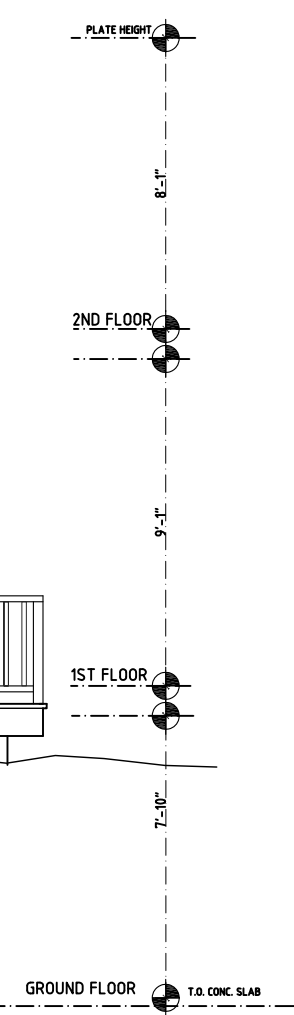


GARDENSIDE	
SEWARD	
REV	 1037 HINESBURG ROAD / SUITE A / S. BURLINGTON, VT 05403 SCALE: 3/16" = 1'-0"      DATE: 07/26/21
	7/8

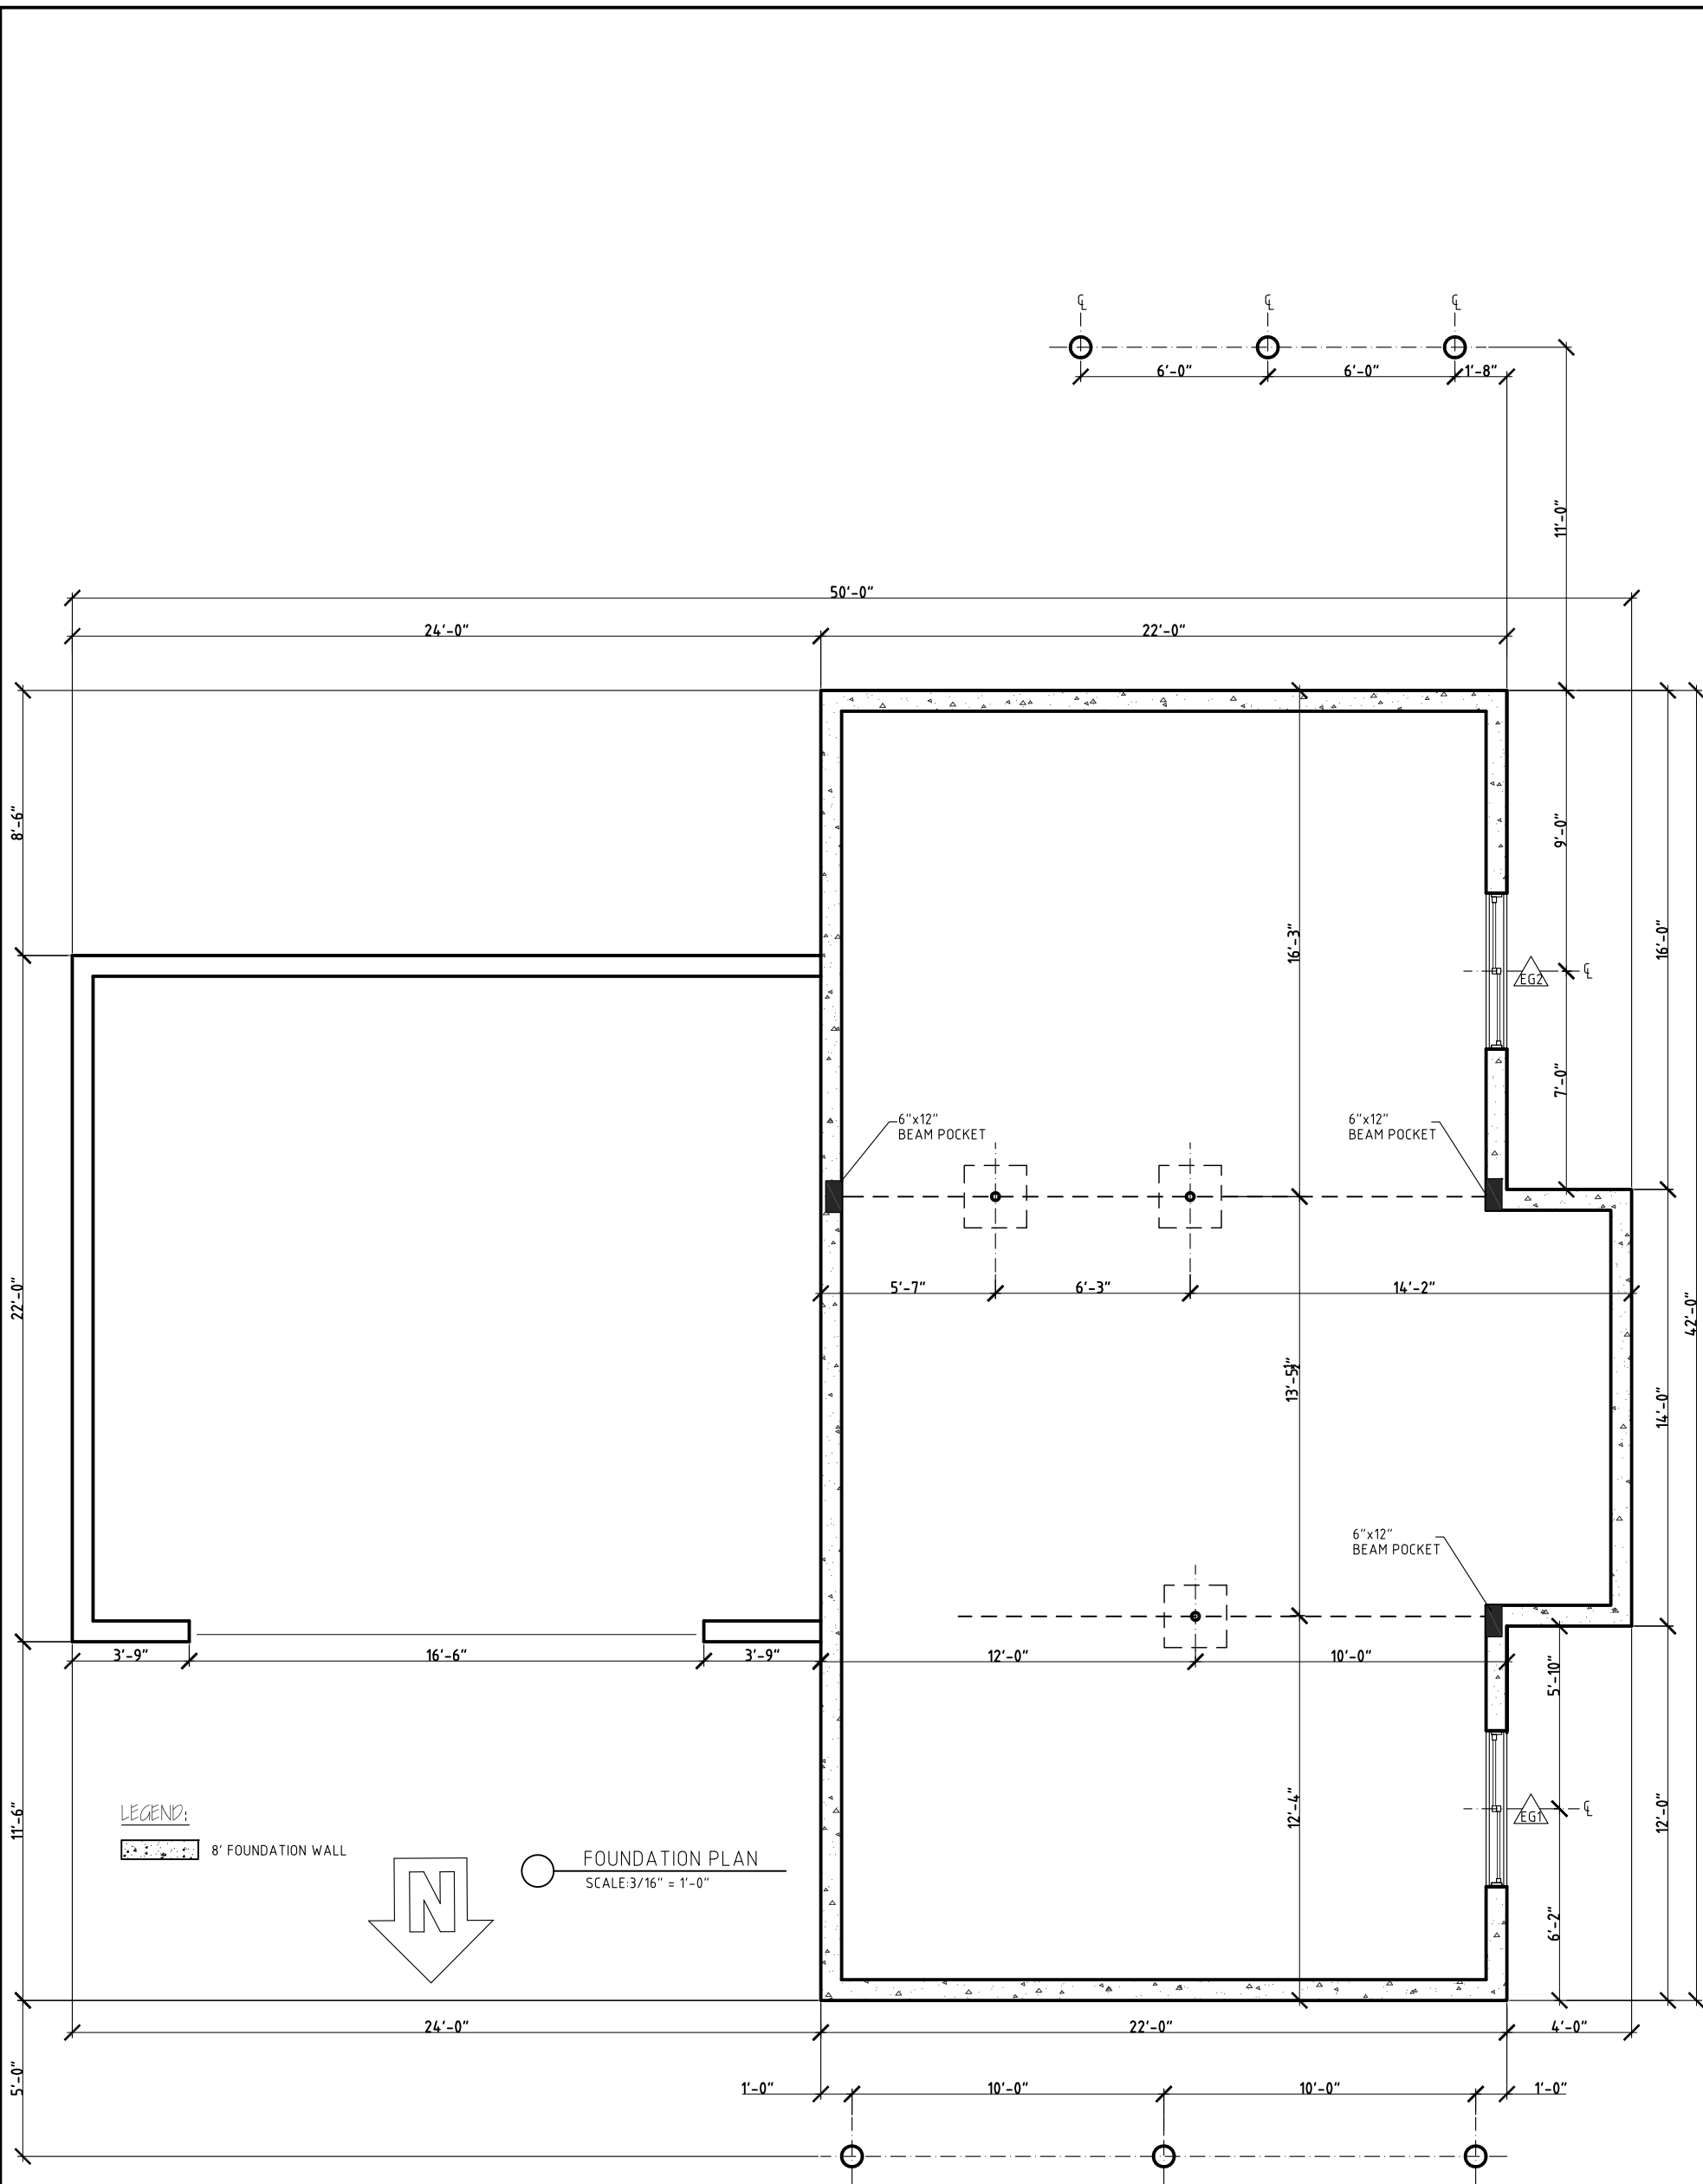

LEGEND:

8" FOUNDATION WALL

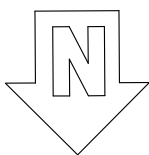

FOUNDATION PLAN  
SCALE: 3/16" = 1'-0"

GARDENSIDE  
SEWARD

REV.	

**STERLING HOMES**  
1037 HINESBURG ROAD / SUITE A / S. BURLINGTON, VT 05403  
SCALE: 3/16" = 1'-0" DATE: 07/26/21