



SV 111 -TRIPLEX
LEFT UNIT ELEVATION


Burlington, Vermont

Phone: 802-861-7600

Disclaimer: The floor plan shown is representative and not drawn to scale. Square footage calculations are approximate and do not include garages and porches. These plans are subject to revision without notice.

WWW.SOUTHVILLAGE.COM

REV.	DATE
11/17/21	

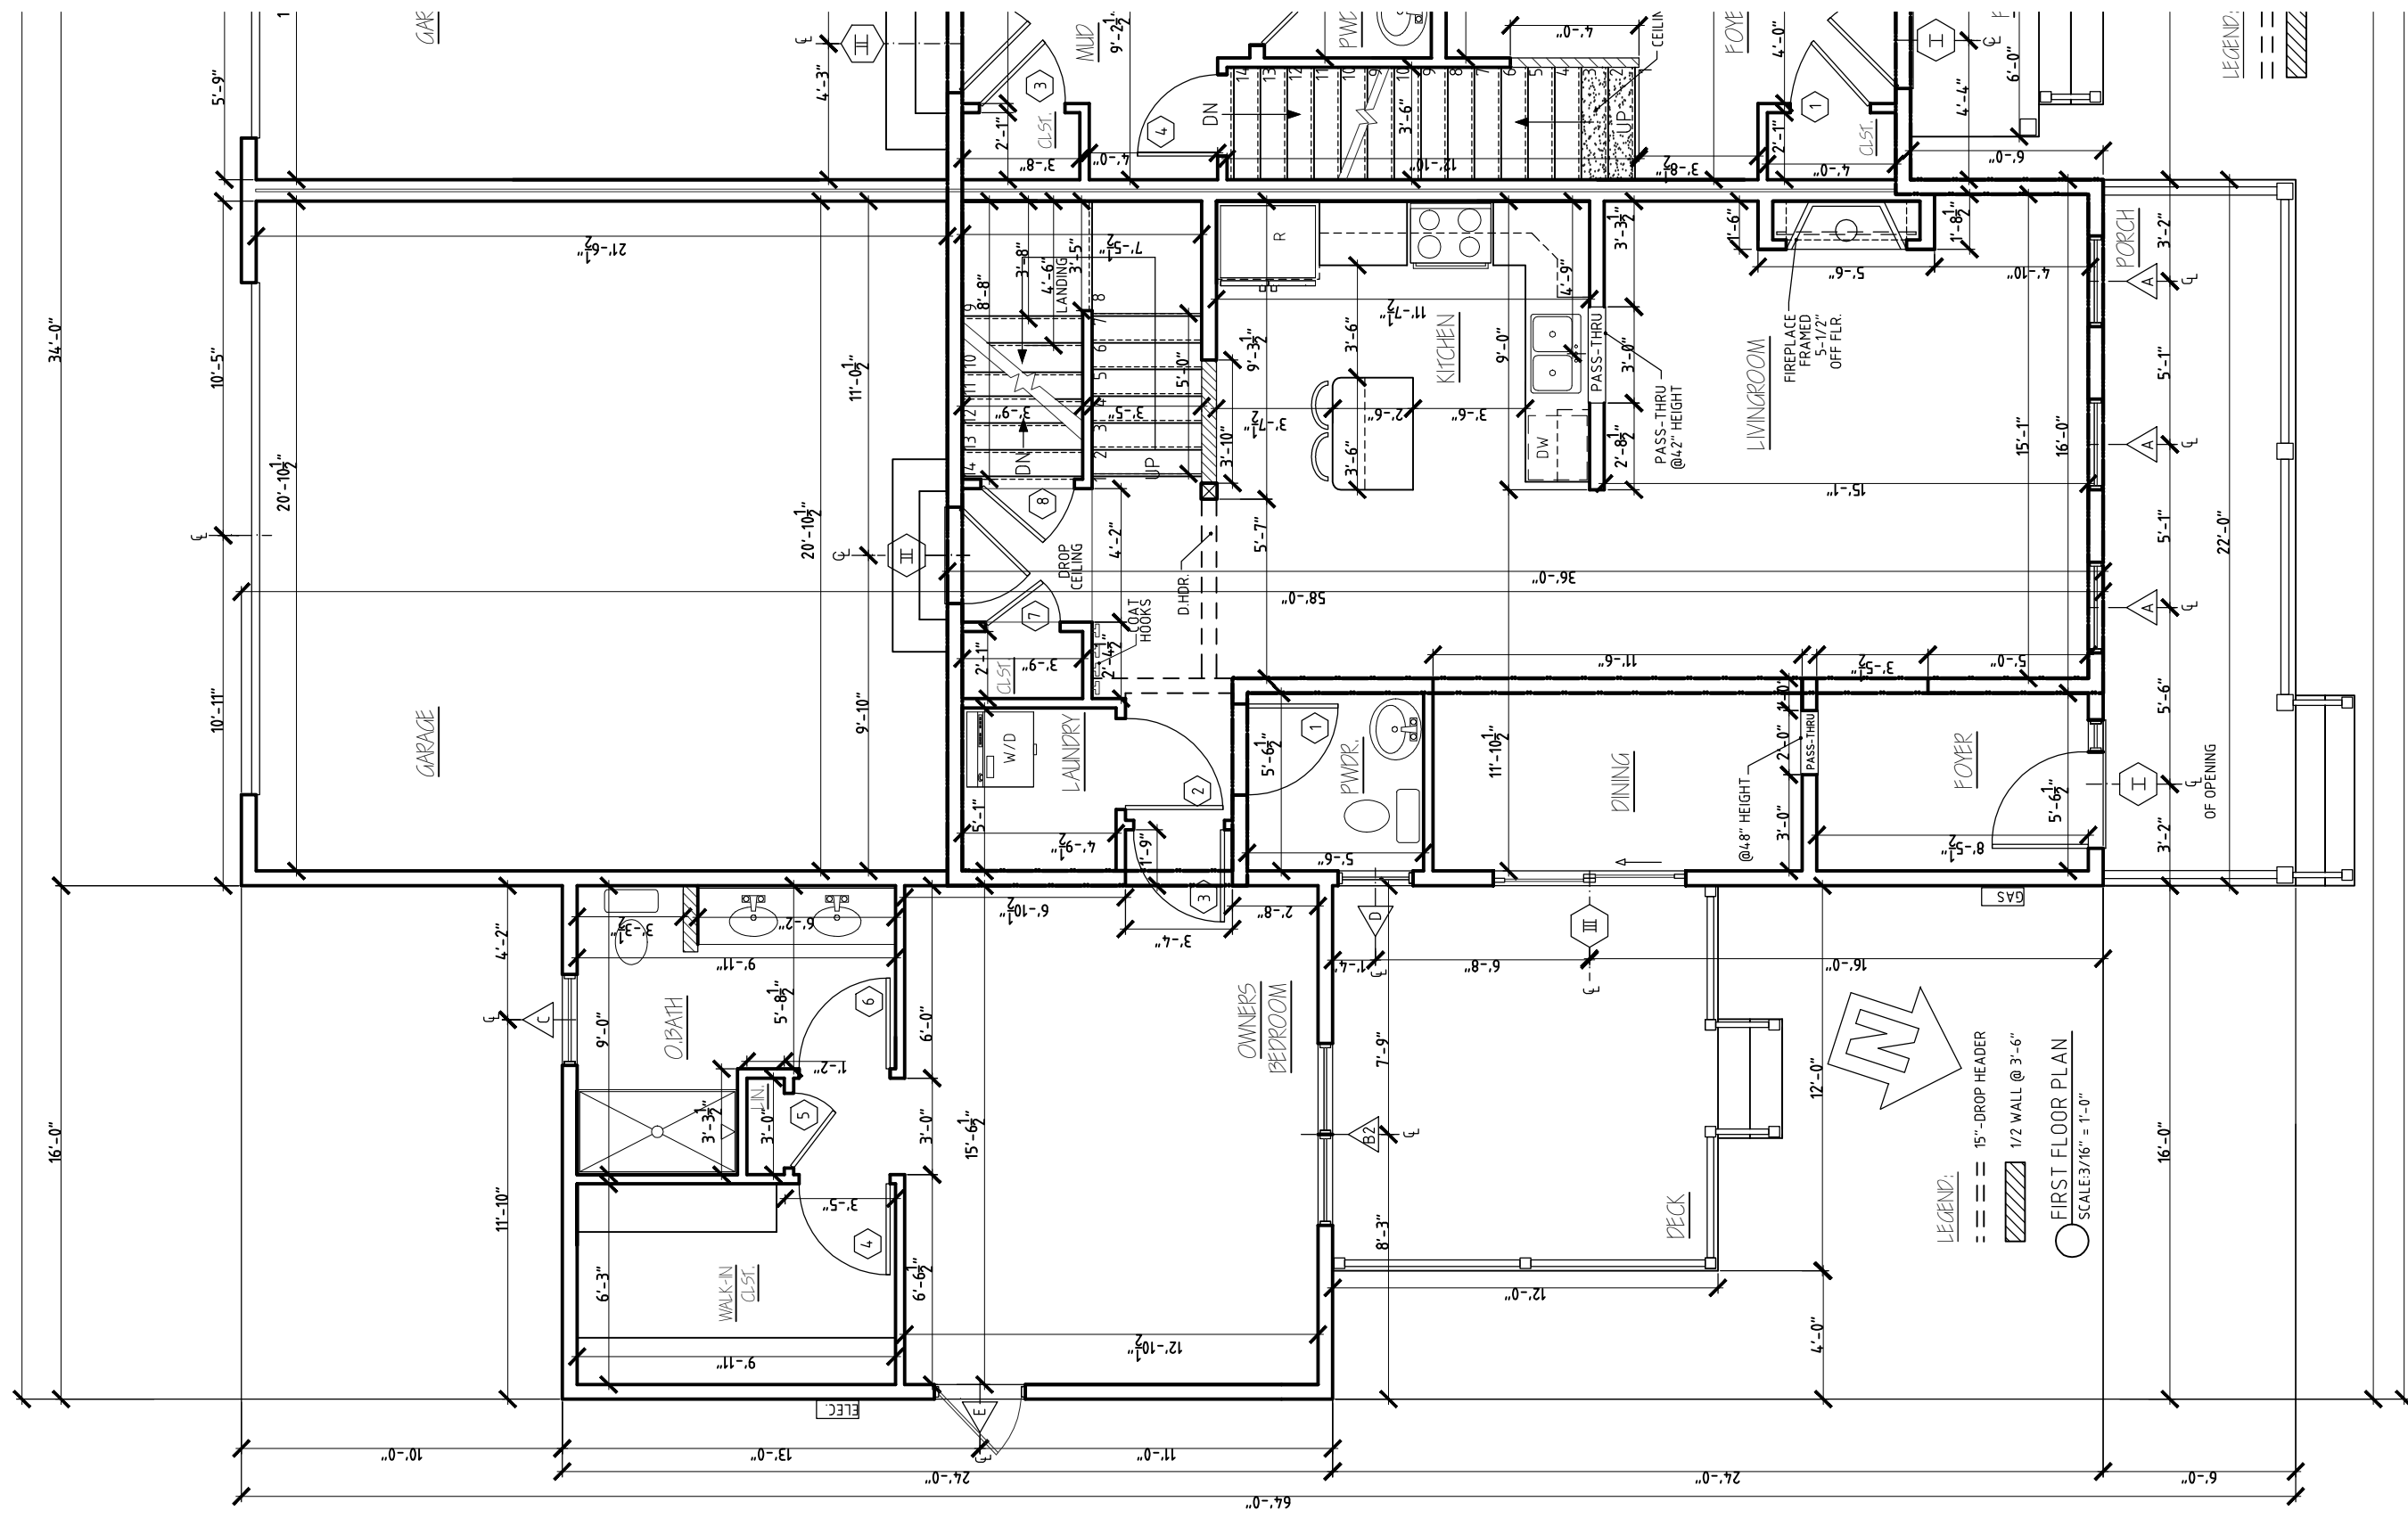

SV 111 -TRIPLEX
LEFT UNIT FLOORPLAN

Phone: 802-861-7600

Burlington, Vermont

WWW.SOUTHVILLAGE.COM


Disclaimer: The floor plan shown is representative and not drawn to scale. Square footage calculations are approximate and do not include garages and porches. These plans are subject to revision without notice.

REV	DATE
10/14/21	
11/17/21	



1037 HINESBURG ROAD / SUITE A / S. BURLINGTON, VT 05403
DATE: 10/07/21

SCALE: 3/16" = 1'-0"

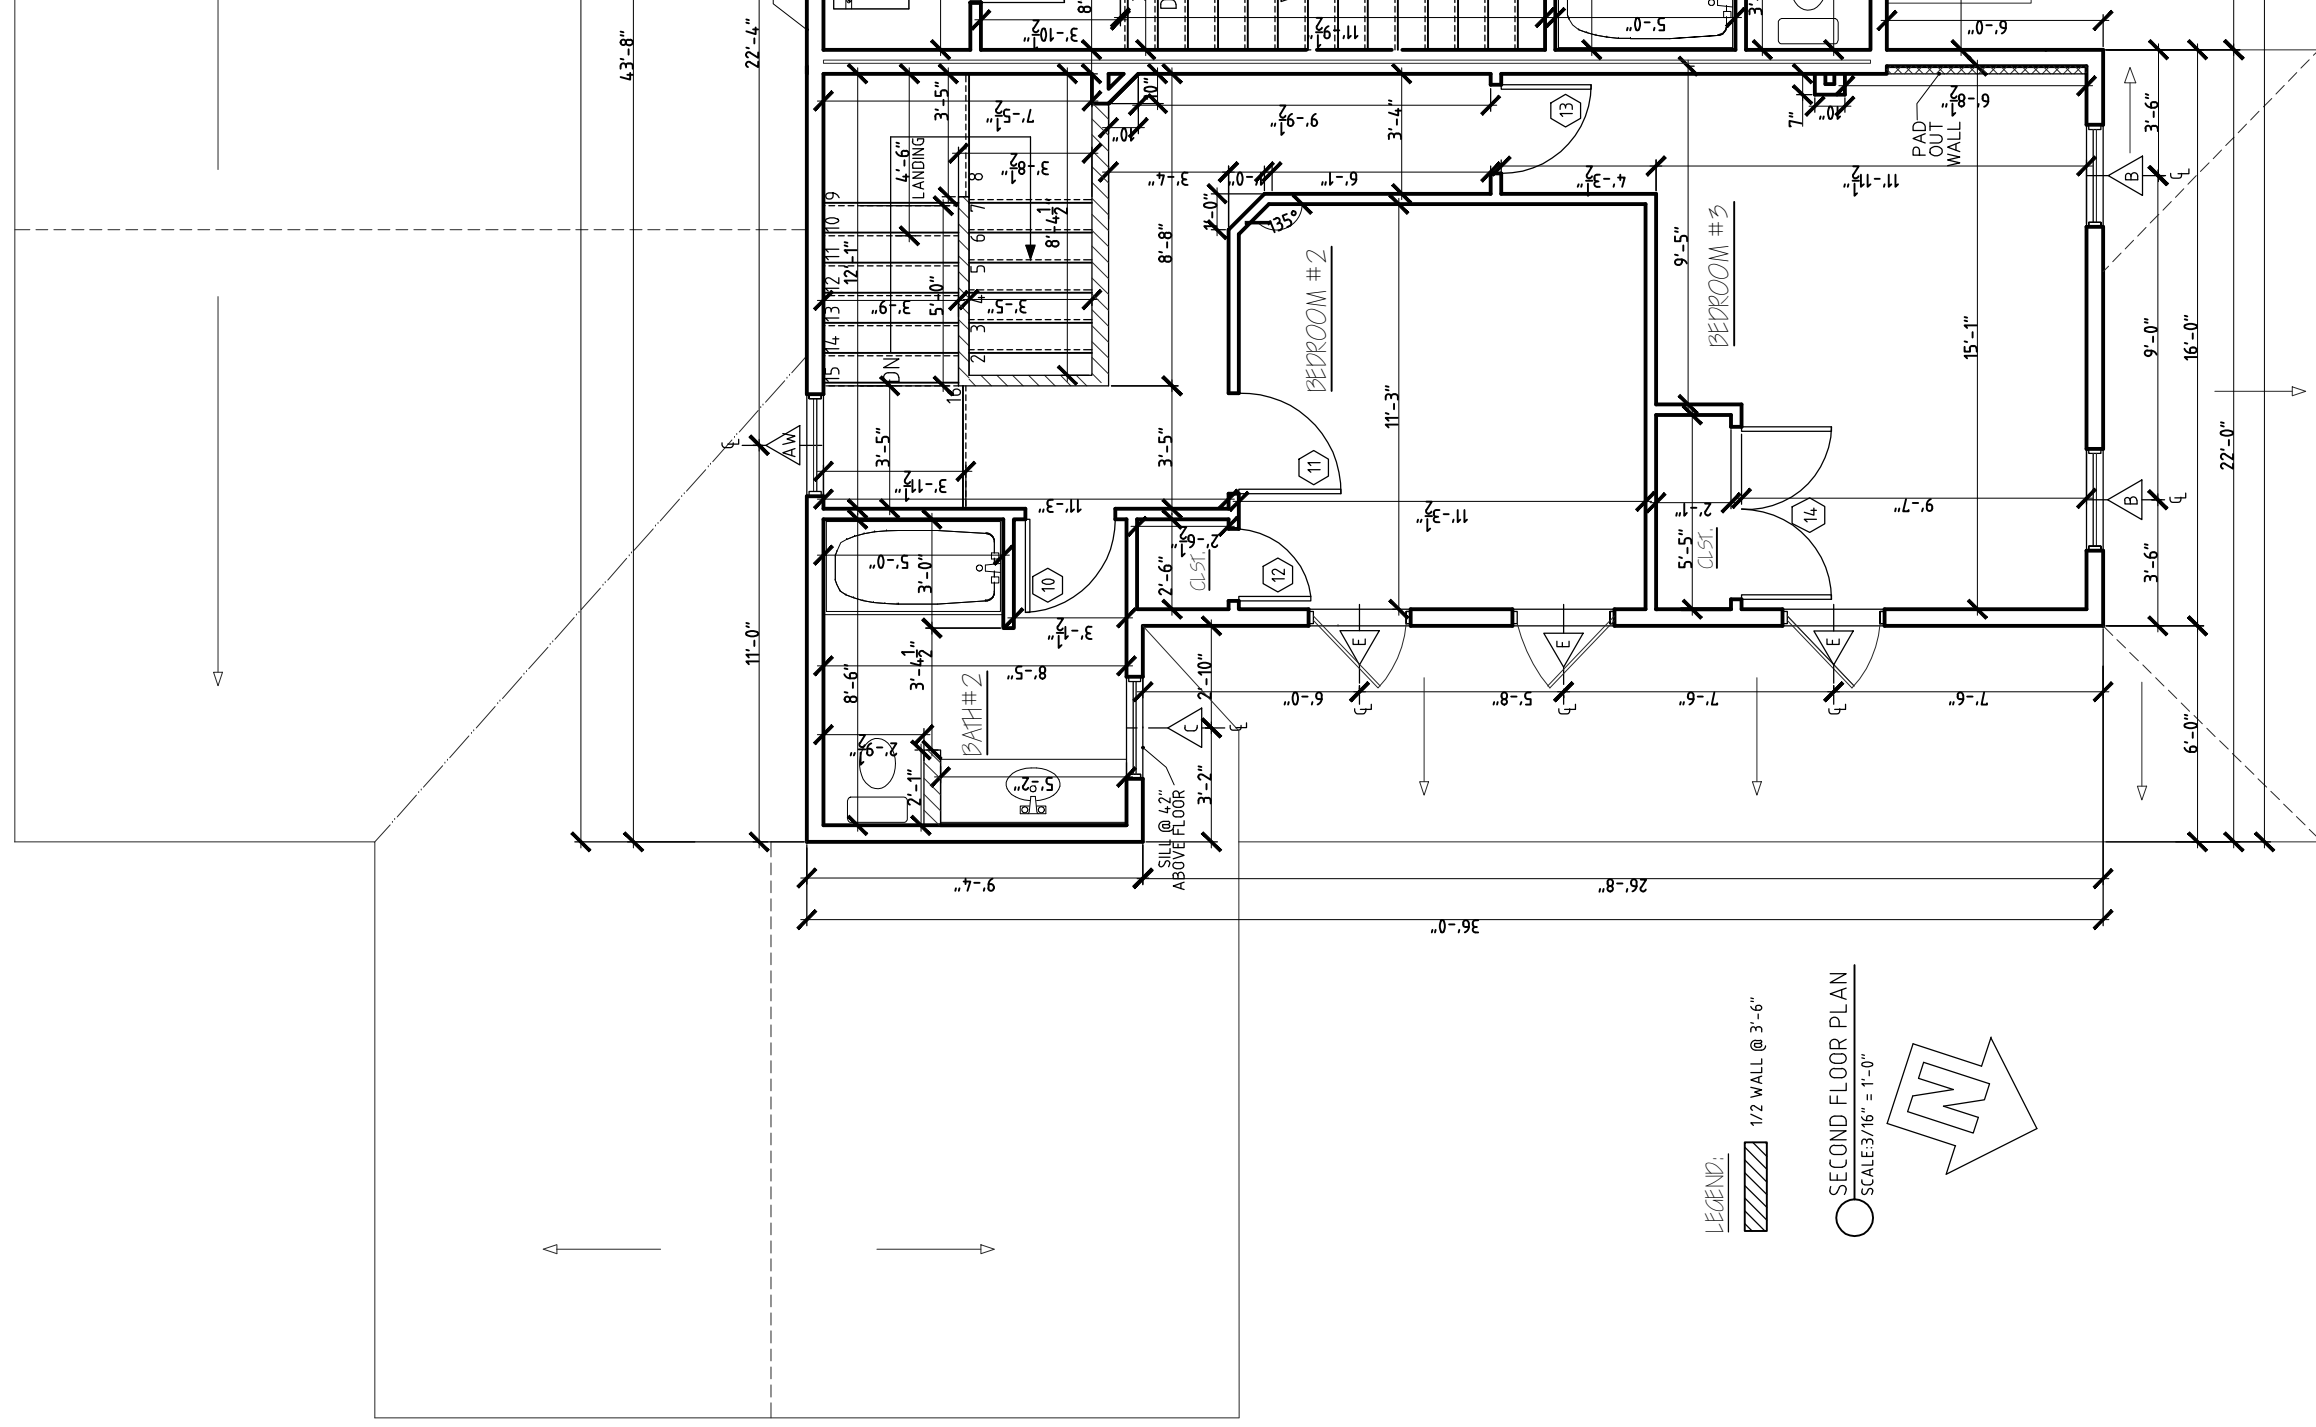

**SV 111 -TRIPLEX
LEFT UNIT FLOORPLAN**

Phone: 802-861-7600

Burlington, Vermont

WWW.SOUTHVILLAGE.COM


Disclaimer: The floor plan shown is representative and not drawn to scale. Square footage calculations are approximate and do not include garages and porches. These plans are subject to revision without notice.

REV	DATE
10/14/21	
11/17/21	




1037 HINESBURG ROAD / SUITE A / S. BURLINGTON, VT 05403
 SCALE: 3/16" = 1'-0"

DATE: 10/07/21

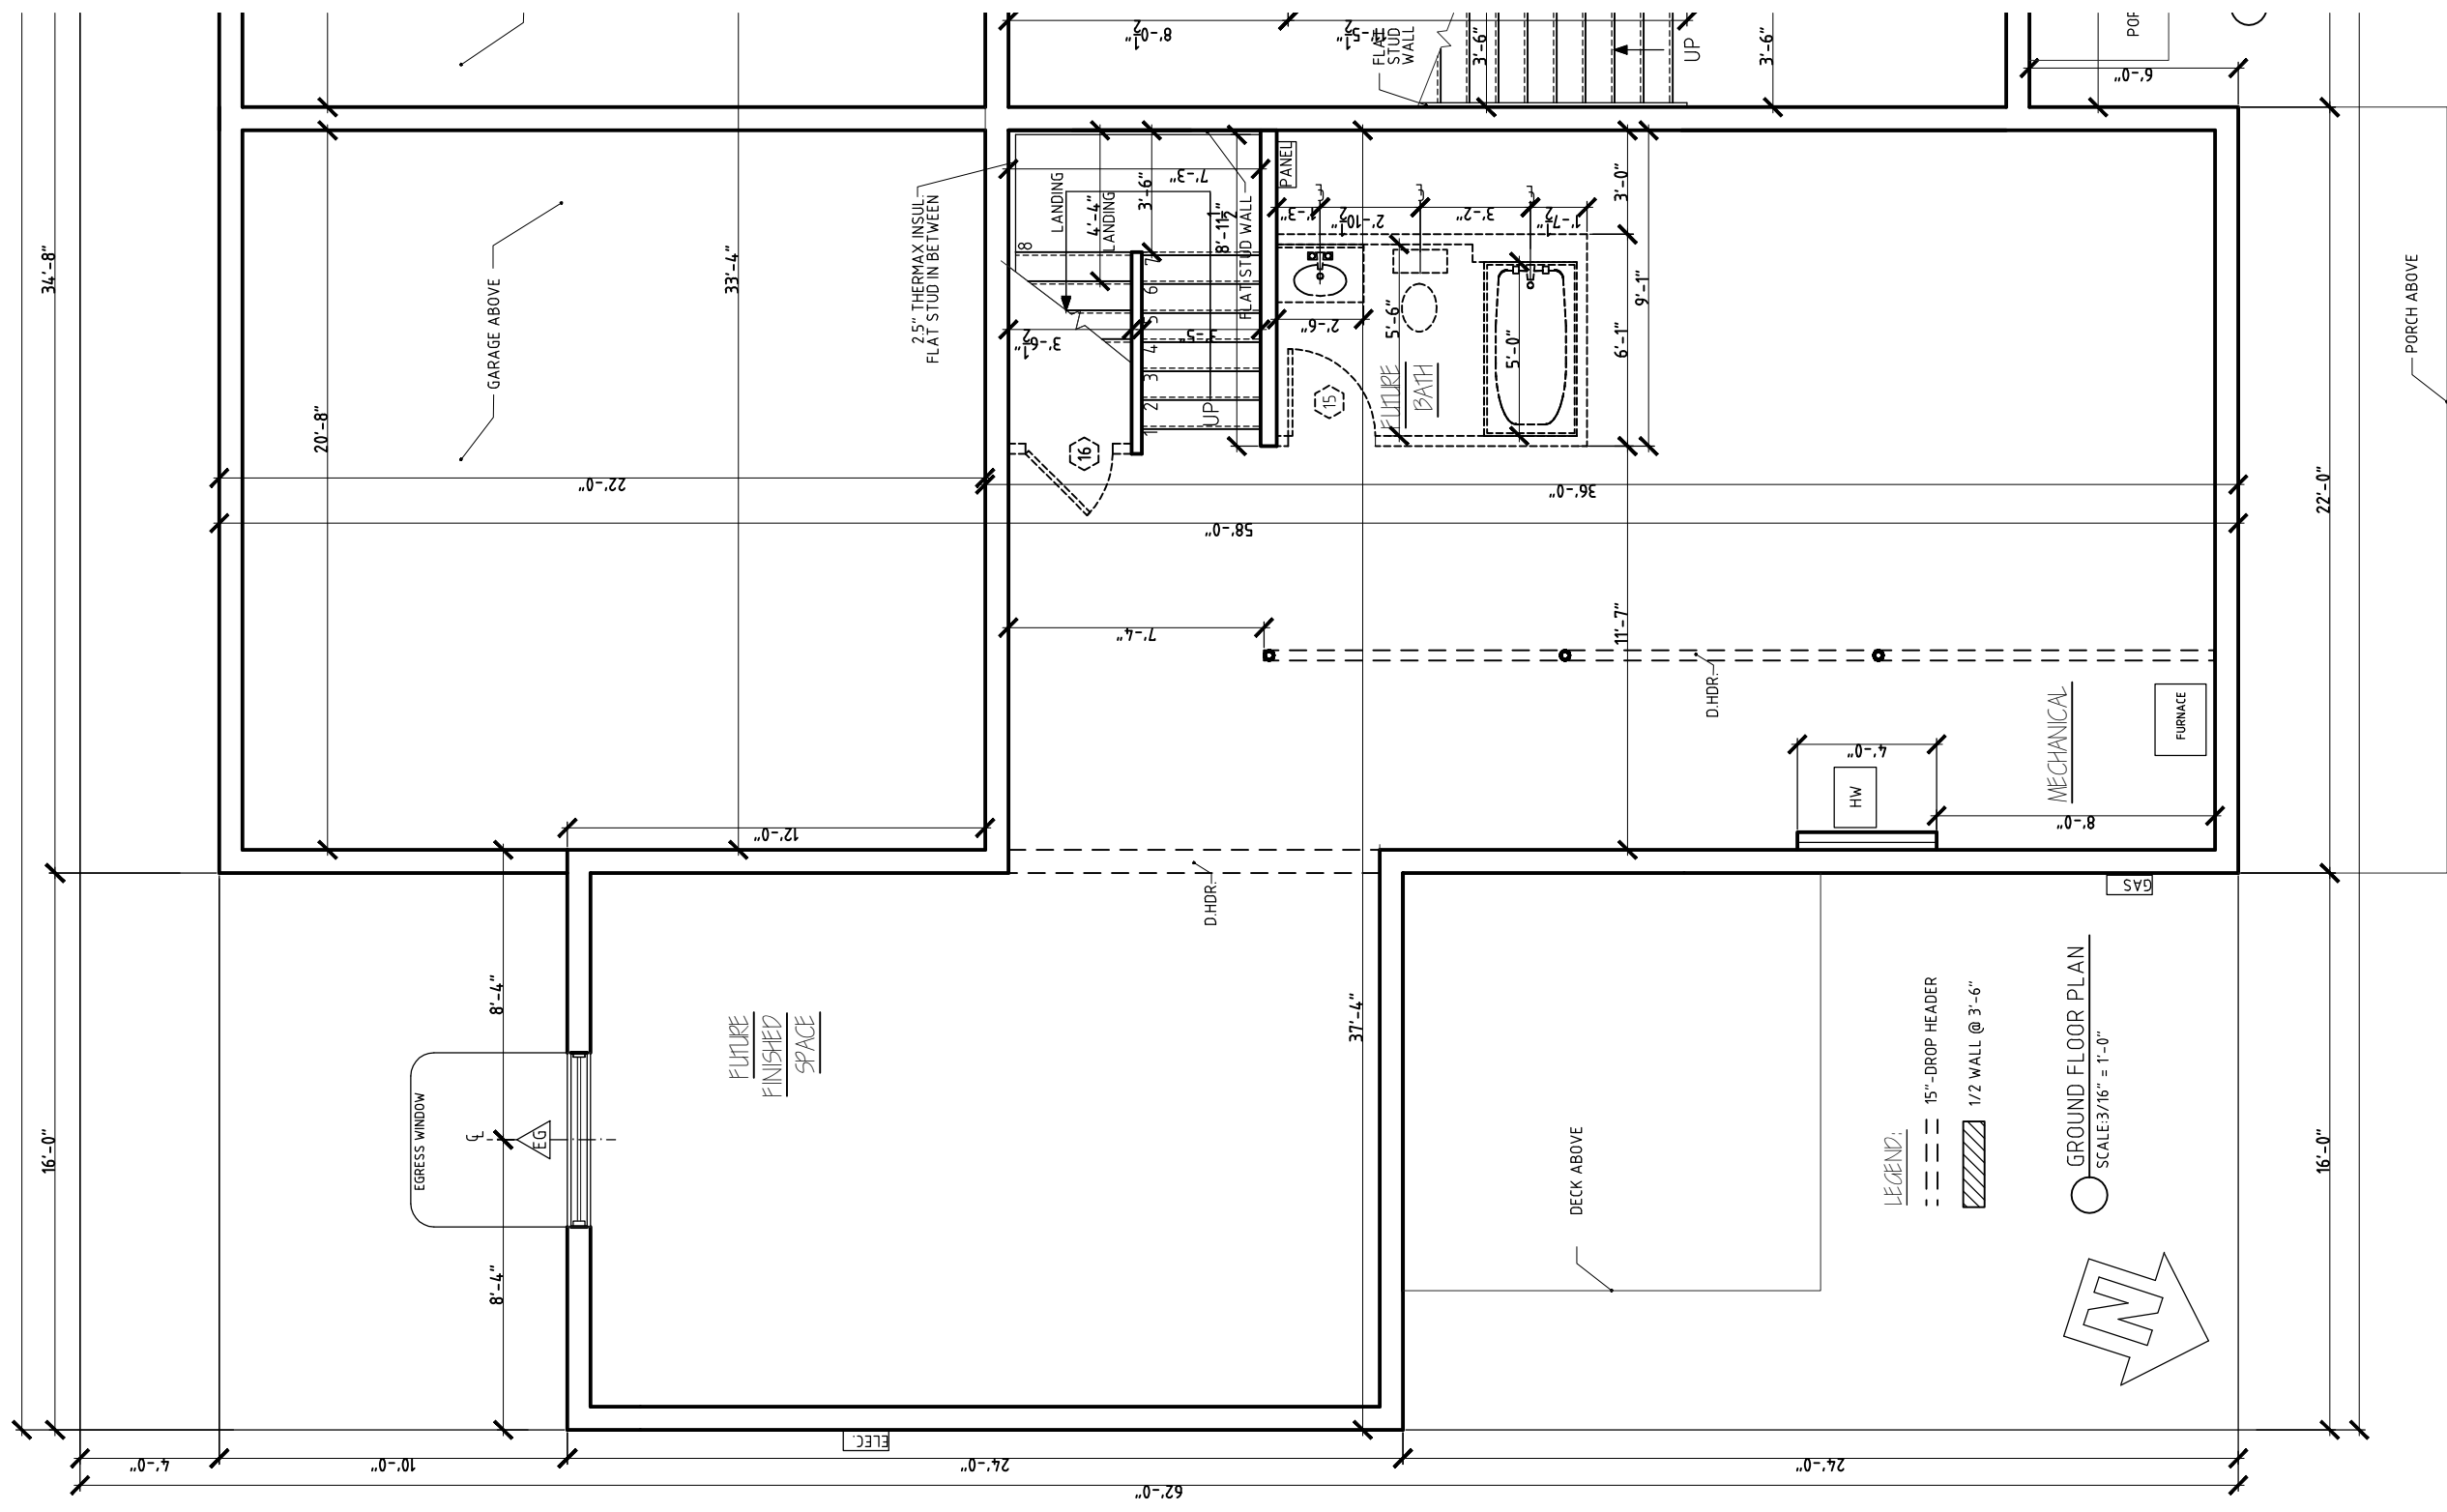

LEGEND:
 --- 15" DROP HEADER
 ▨ 1/2 WALL @ 3'-6"
 ○ GROUND FLOOR PLAN
 SCALE: 3/16" = 1'-0"

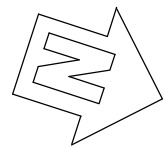

SV 111 - TRIPLEX
LEFT UNIT FLOORPLAN

Phone: 802-861-7600

Burlington, Vermont


WWW.SOUTHVILLAGE.COM

Disclaimer: The floor plan shown is representative and not drawn to scale. Square footage calculations are approximate and do not include garages and porches. These plans are subject to revision without notice.


REV
10/14/21
12/06/21
01/19/22



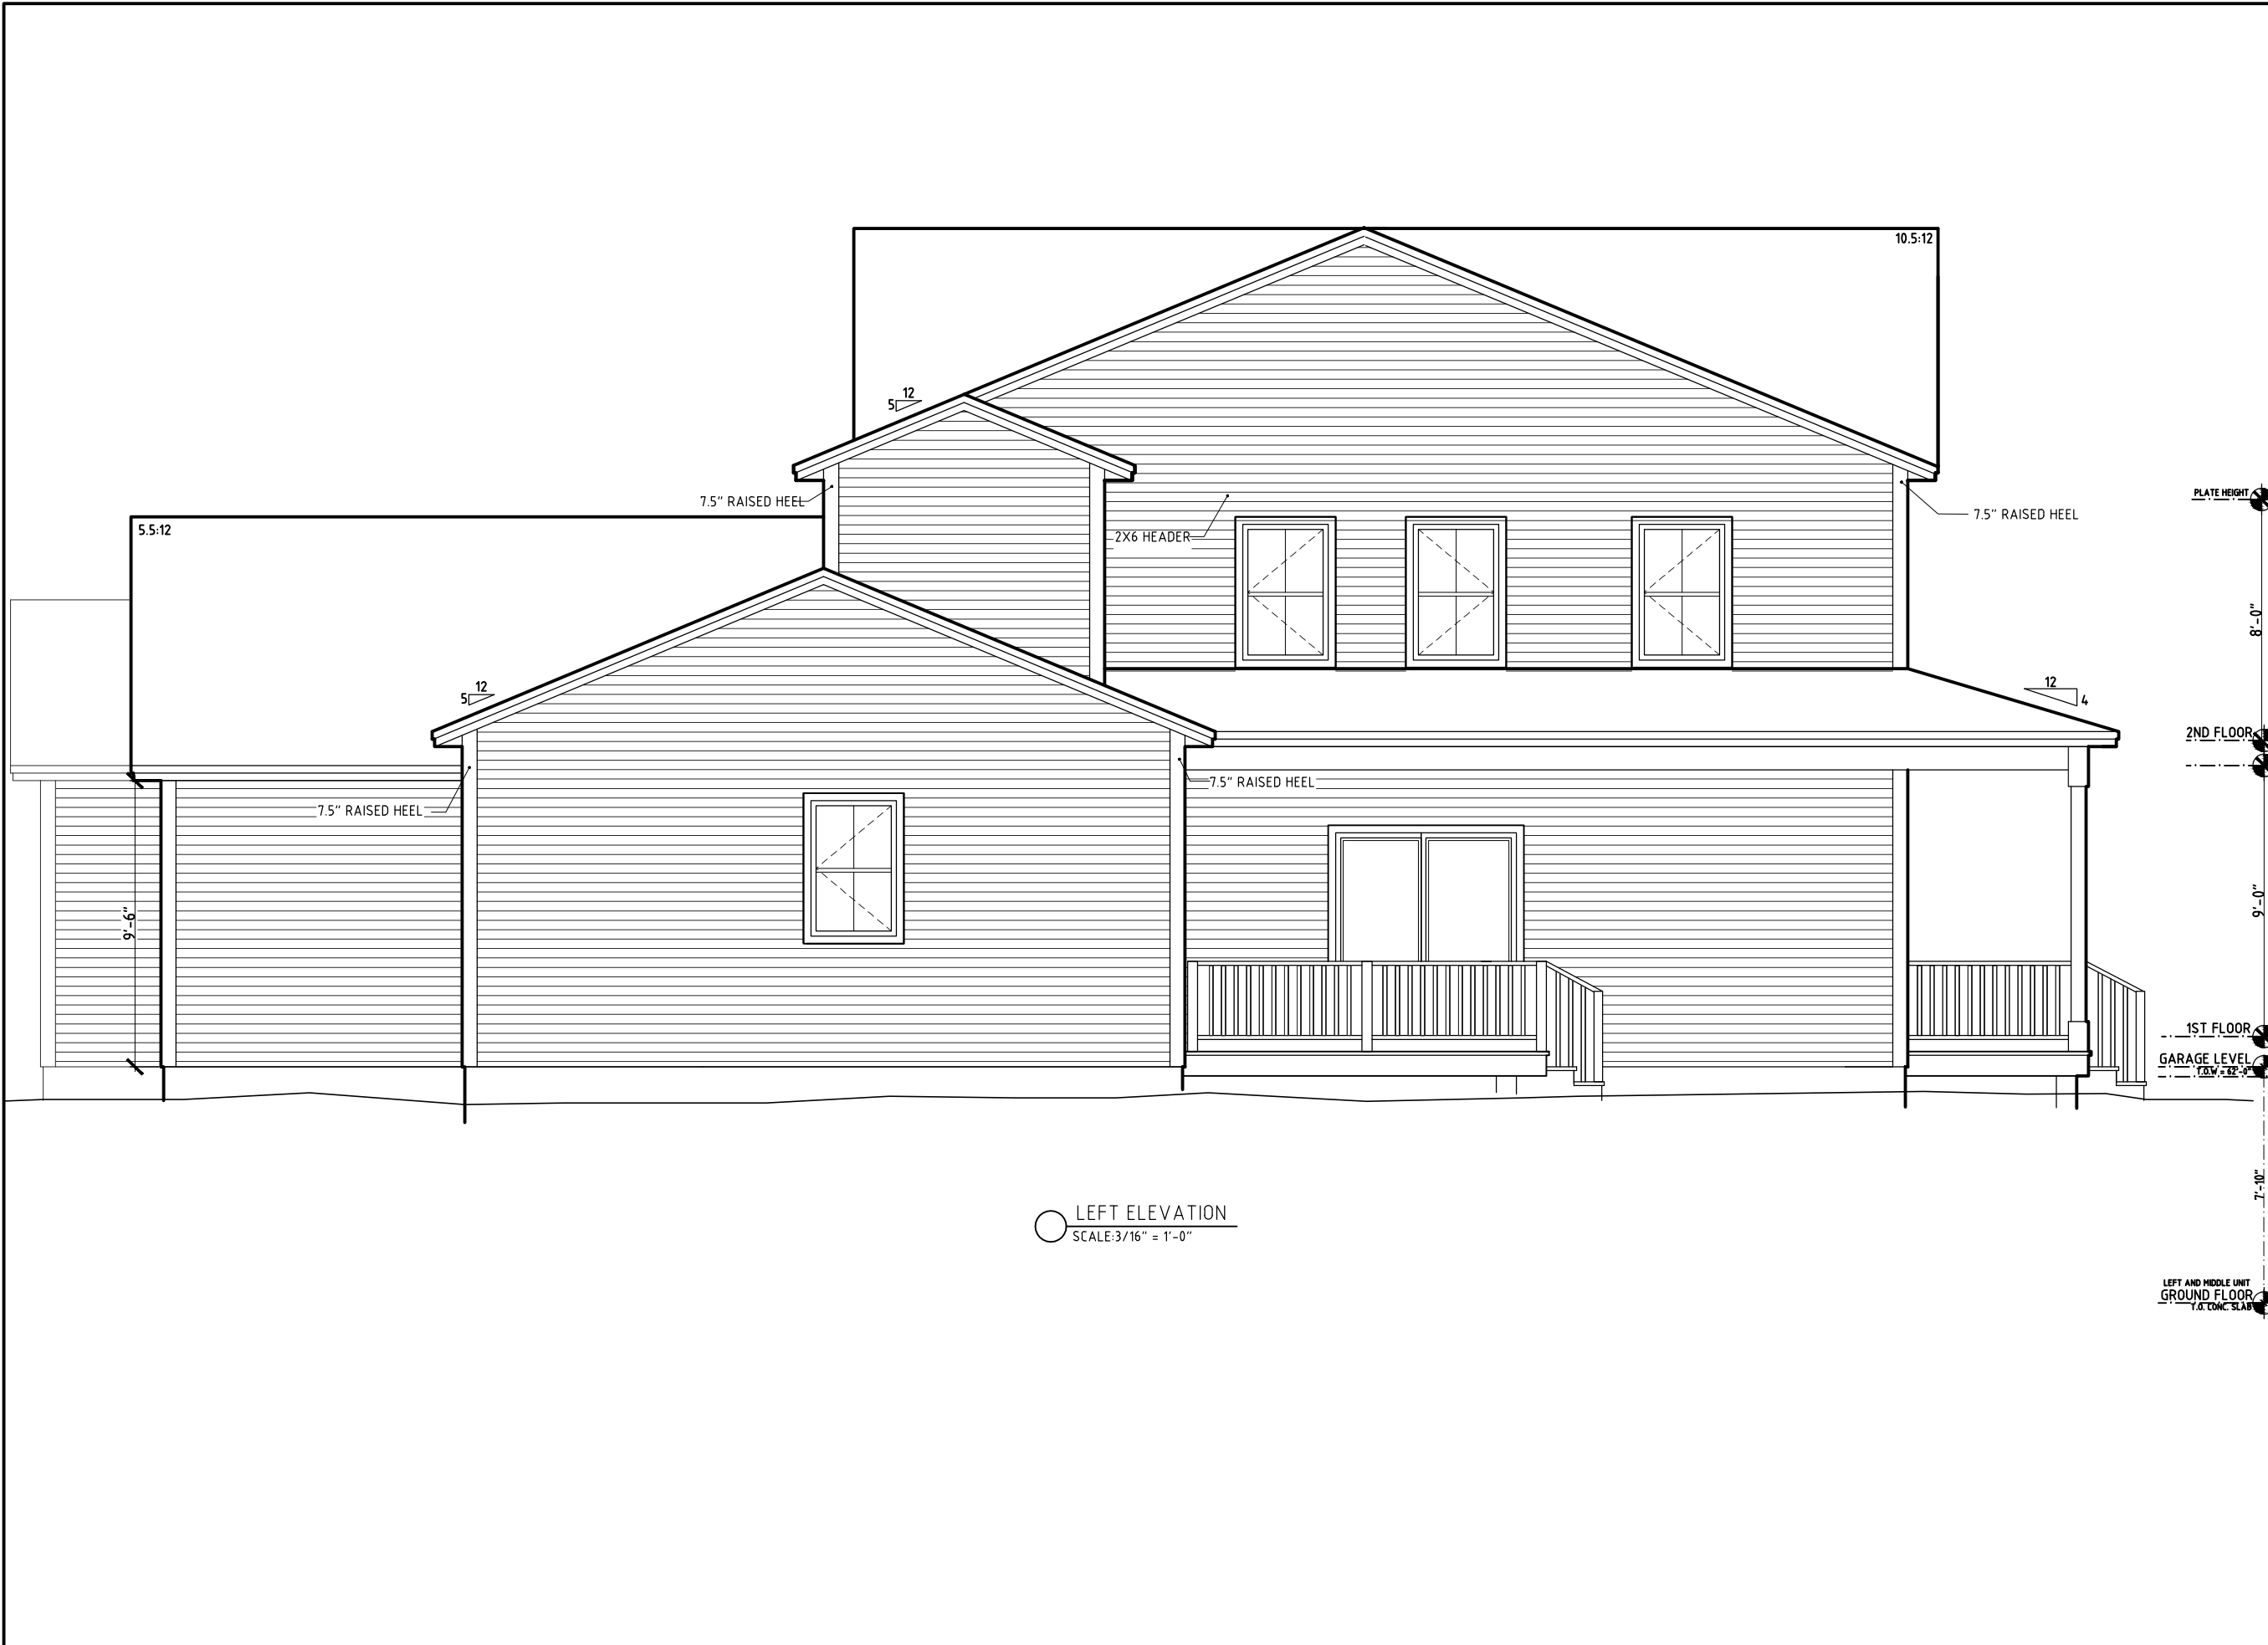


1037 HINESBURG ROAD / SUITE A / S. BURLINGTON, VT 05403
 DATE: 10/07/21

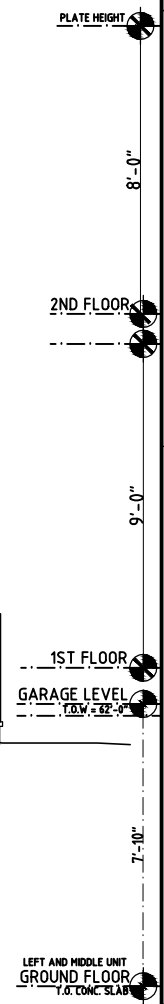

LEFT ELEVATION
SCALE: 3/16" = 1'-0"



 <p>1037 HINESBURG ROAD / SUITE A / S. BURLINGTON, VT 05403 SCALE: 3/16" = 1'-0" DATE: 10/07/21</p>	
<p>SV 111 -TRIPLEX LEFT UNIT ELEVATION</p>	<p>WWW.SOUTHVILLAGE.COM</p>
<p>Phone: 802-861-7600</p>	<p>Burlington, Vermont</p>
	

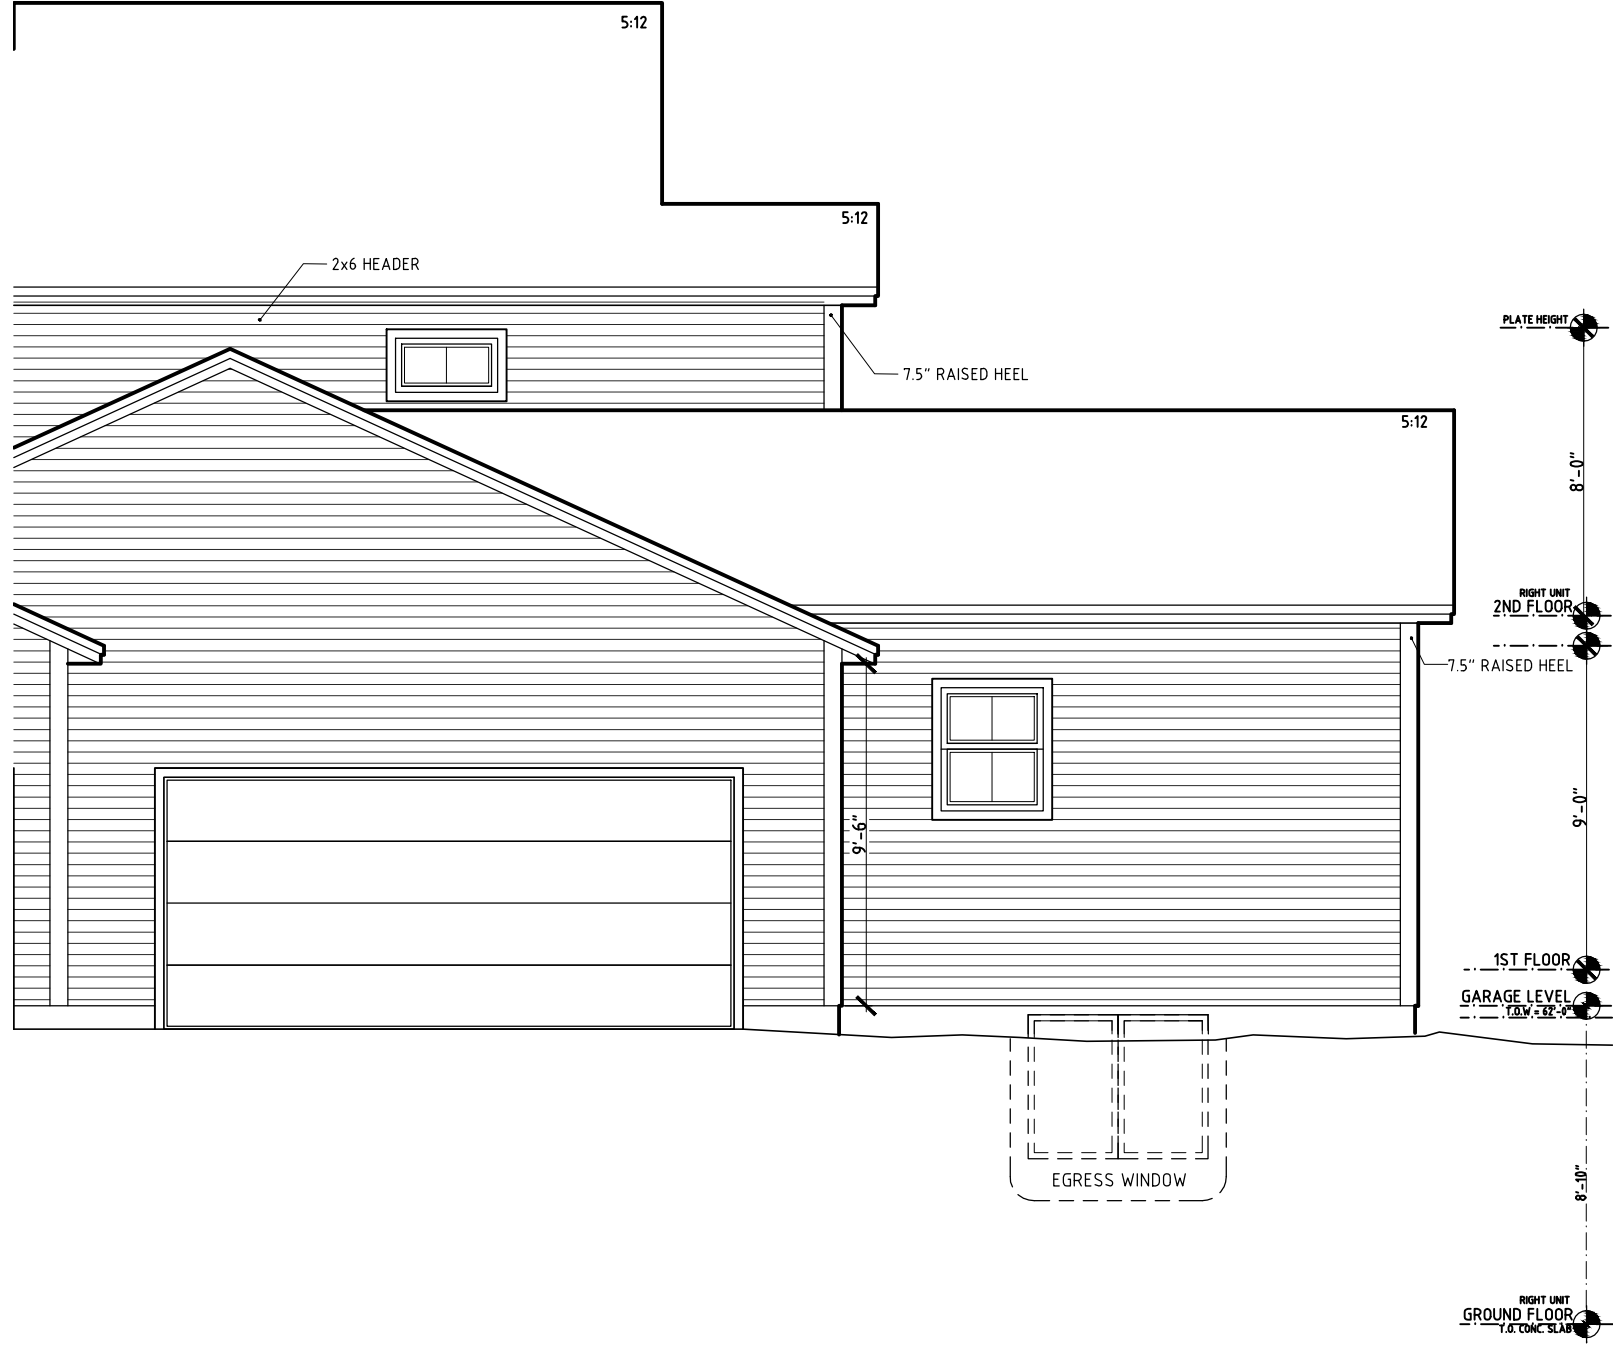

SV 111 -TRIPLEX
LEFT UNIT ELEVATION

Burlington, Vermont

Phone: 802-861-7600

Disclaimer: The floor plan shown is representative and not drawn to scale. Square footage calculations are approximate and do not include garages and porches. These plans are subject to revision without notice.

WWW.SOUTHVILLAGE.COM

REV.	DATE
11/17/21	



RIGHT ELEVATION
SCALE: 3/16" = 1'-0"

REV.	11/17/21
------	----------


Disclaimers: The floor plan shown is representative and not drawn to scale. Square footage calculations are approximate and do not include garages and porches. These plans are subject to revision without notice.

WWW.SOUTHVILLAGE.COM


SV 111 -TRIPLEX
LEFT UNIT ELEVATION

Burlington, Vermont

Phone: 802-861-7600

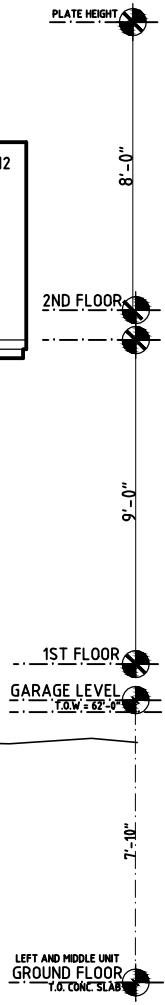

R

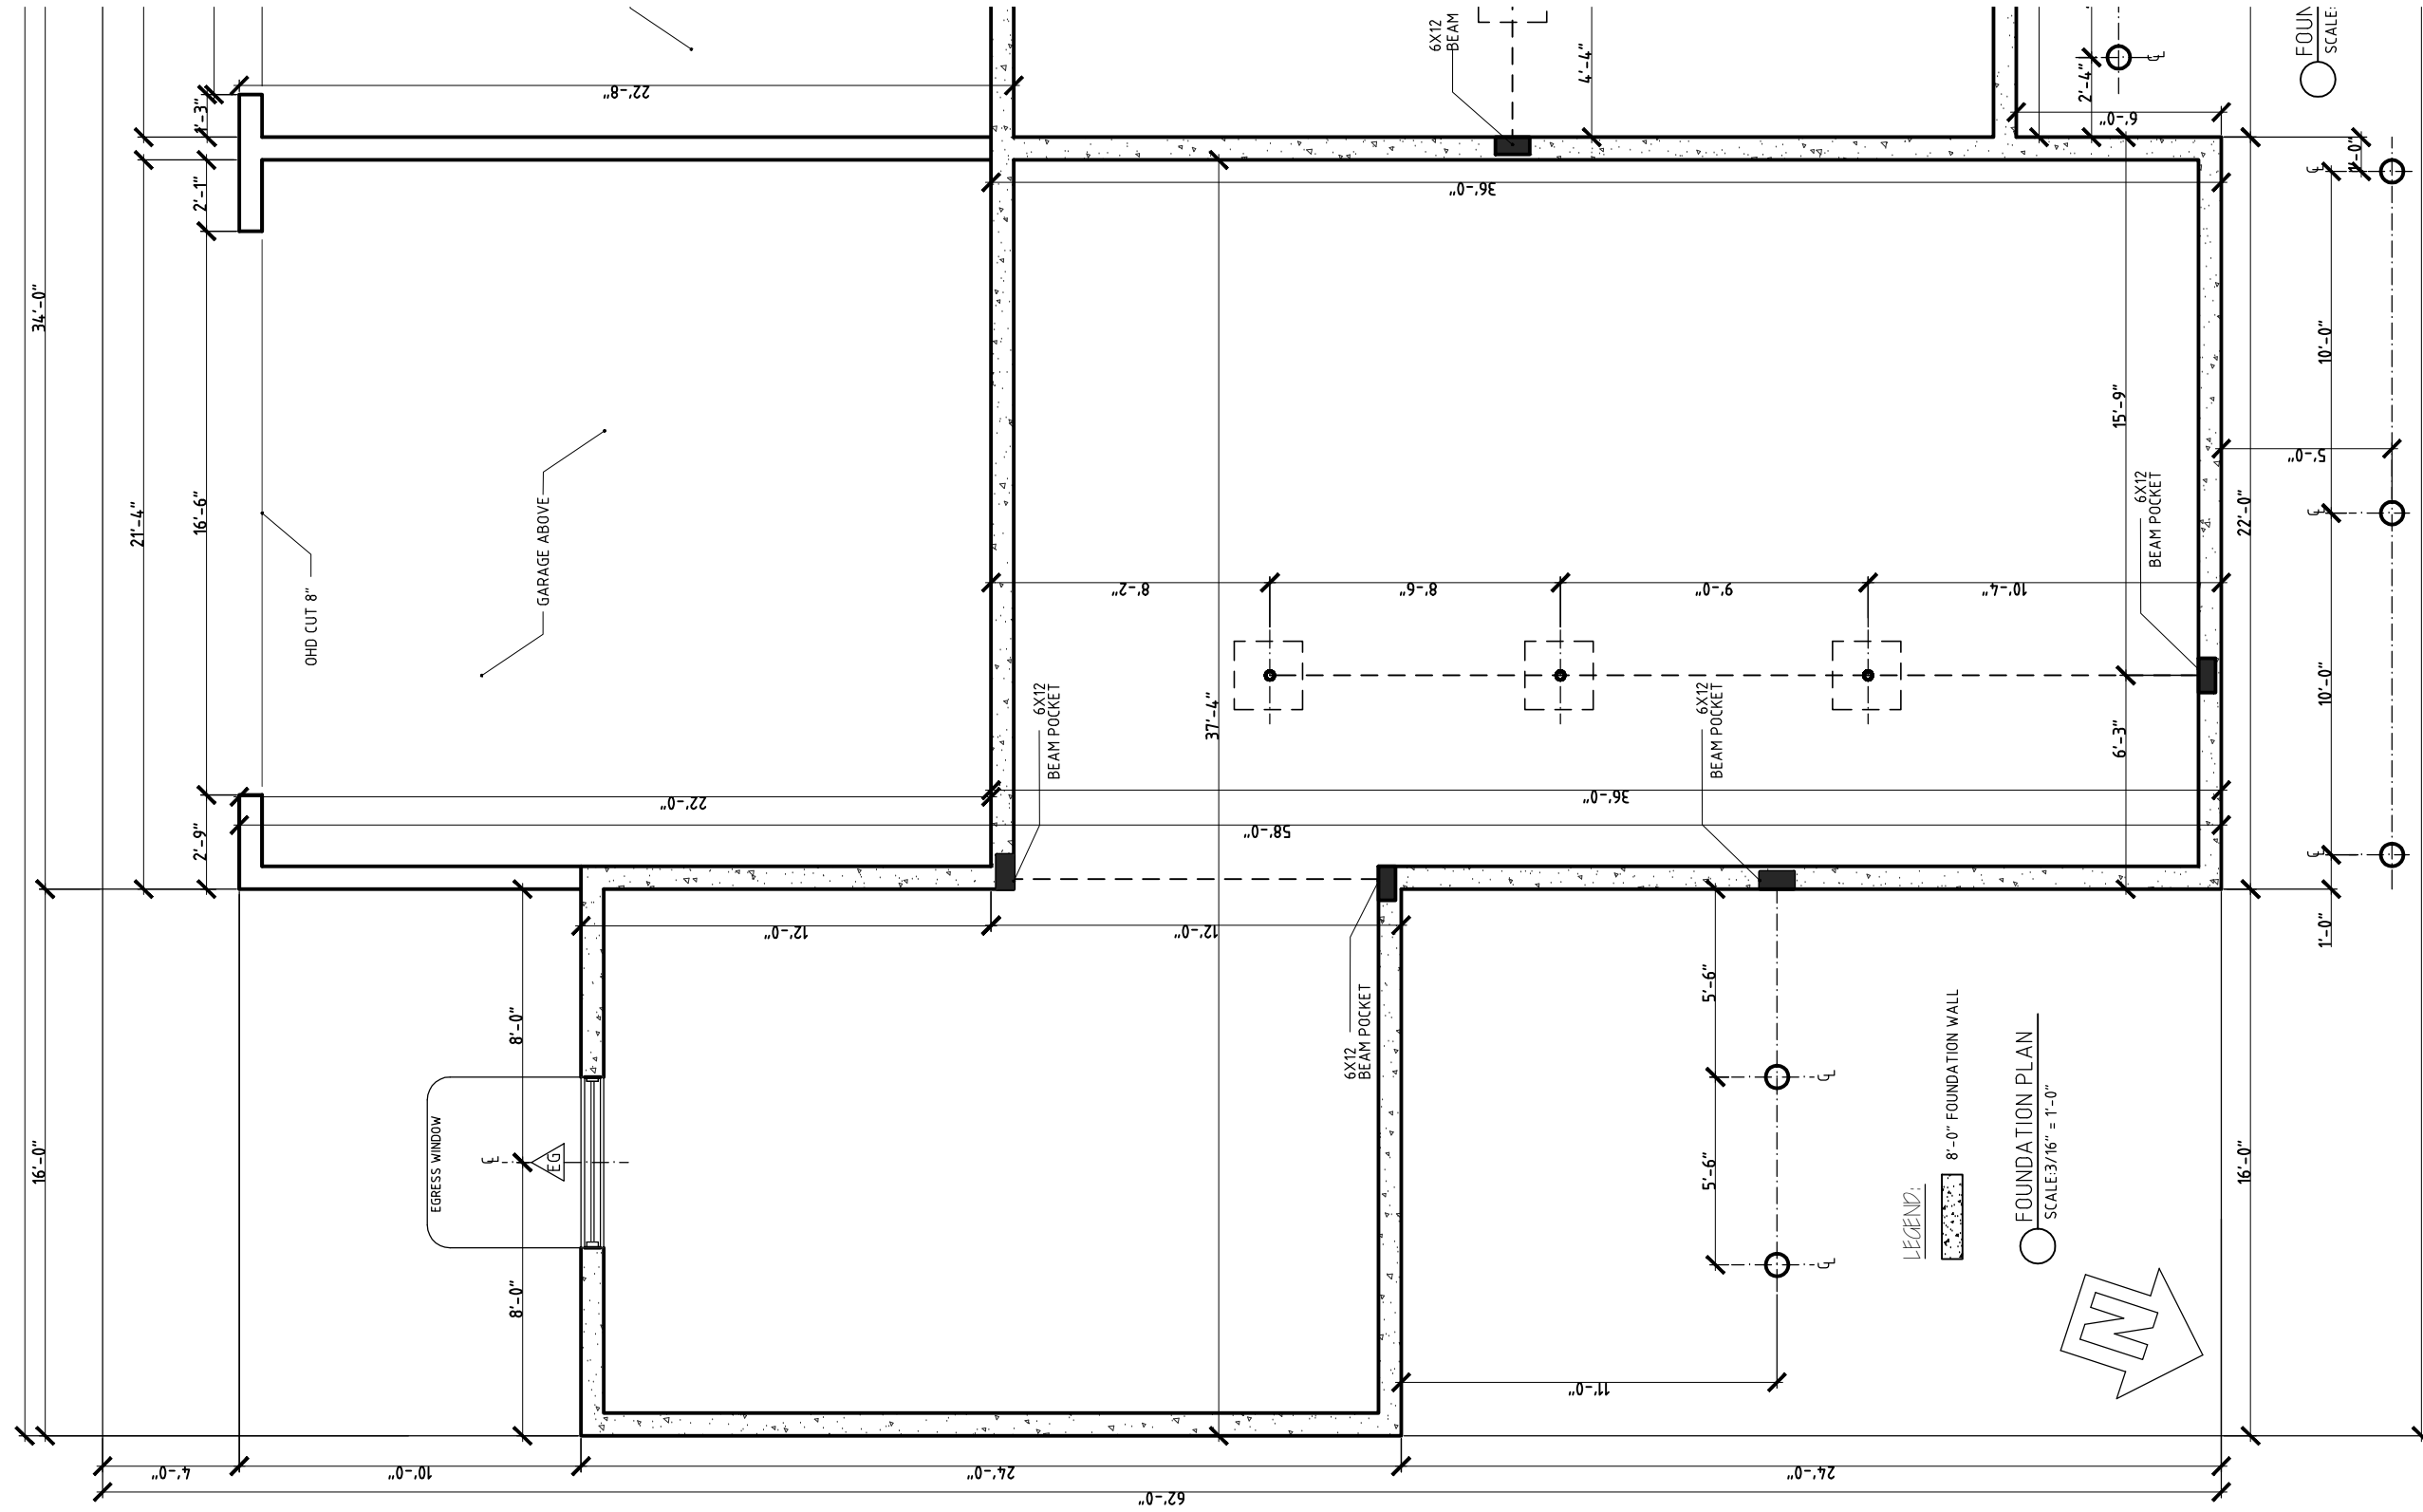

SV 111 - TRIPLEX
LEFT UNIT FLOORPLAN

Phone: 802-861-7600

Burlington, Vermont

WWW.SOUTHVILLAGE.COM

Disclaimer: The floor plan shown is representative and not drawn to scale. Square footage calculations are approximate and do not include garages and porches. These plans are subject to revision without notice.

REV
16/14/21
12/06/21