



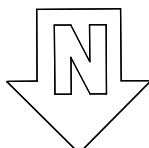

○ FRONT ELEVATION
SCALE: 3/16" = 1'-0"

GARDENSIDE-FERNDALE	
GS#15	
REV.	
01/10/23	
	1037 HINESBURG ROAD / SUITE A / S. BURLINGTON, VT 05403
	SCALE: 3/16" = 1'-0" DATE: 01/08/23
	1/8

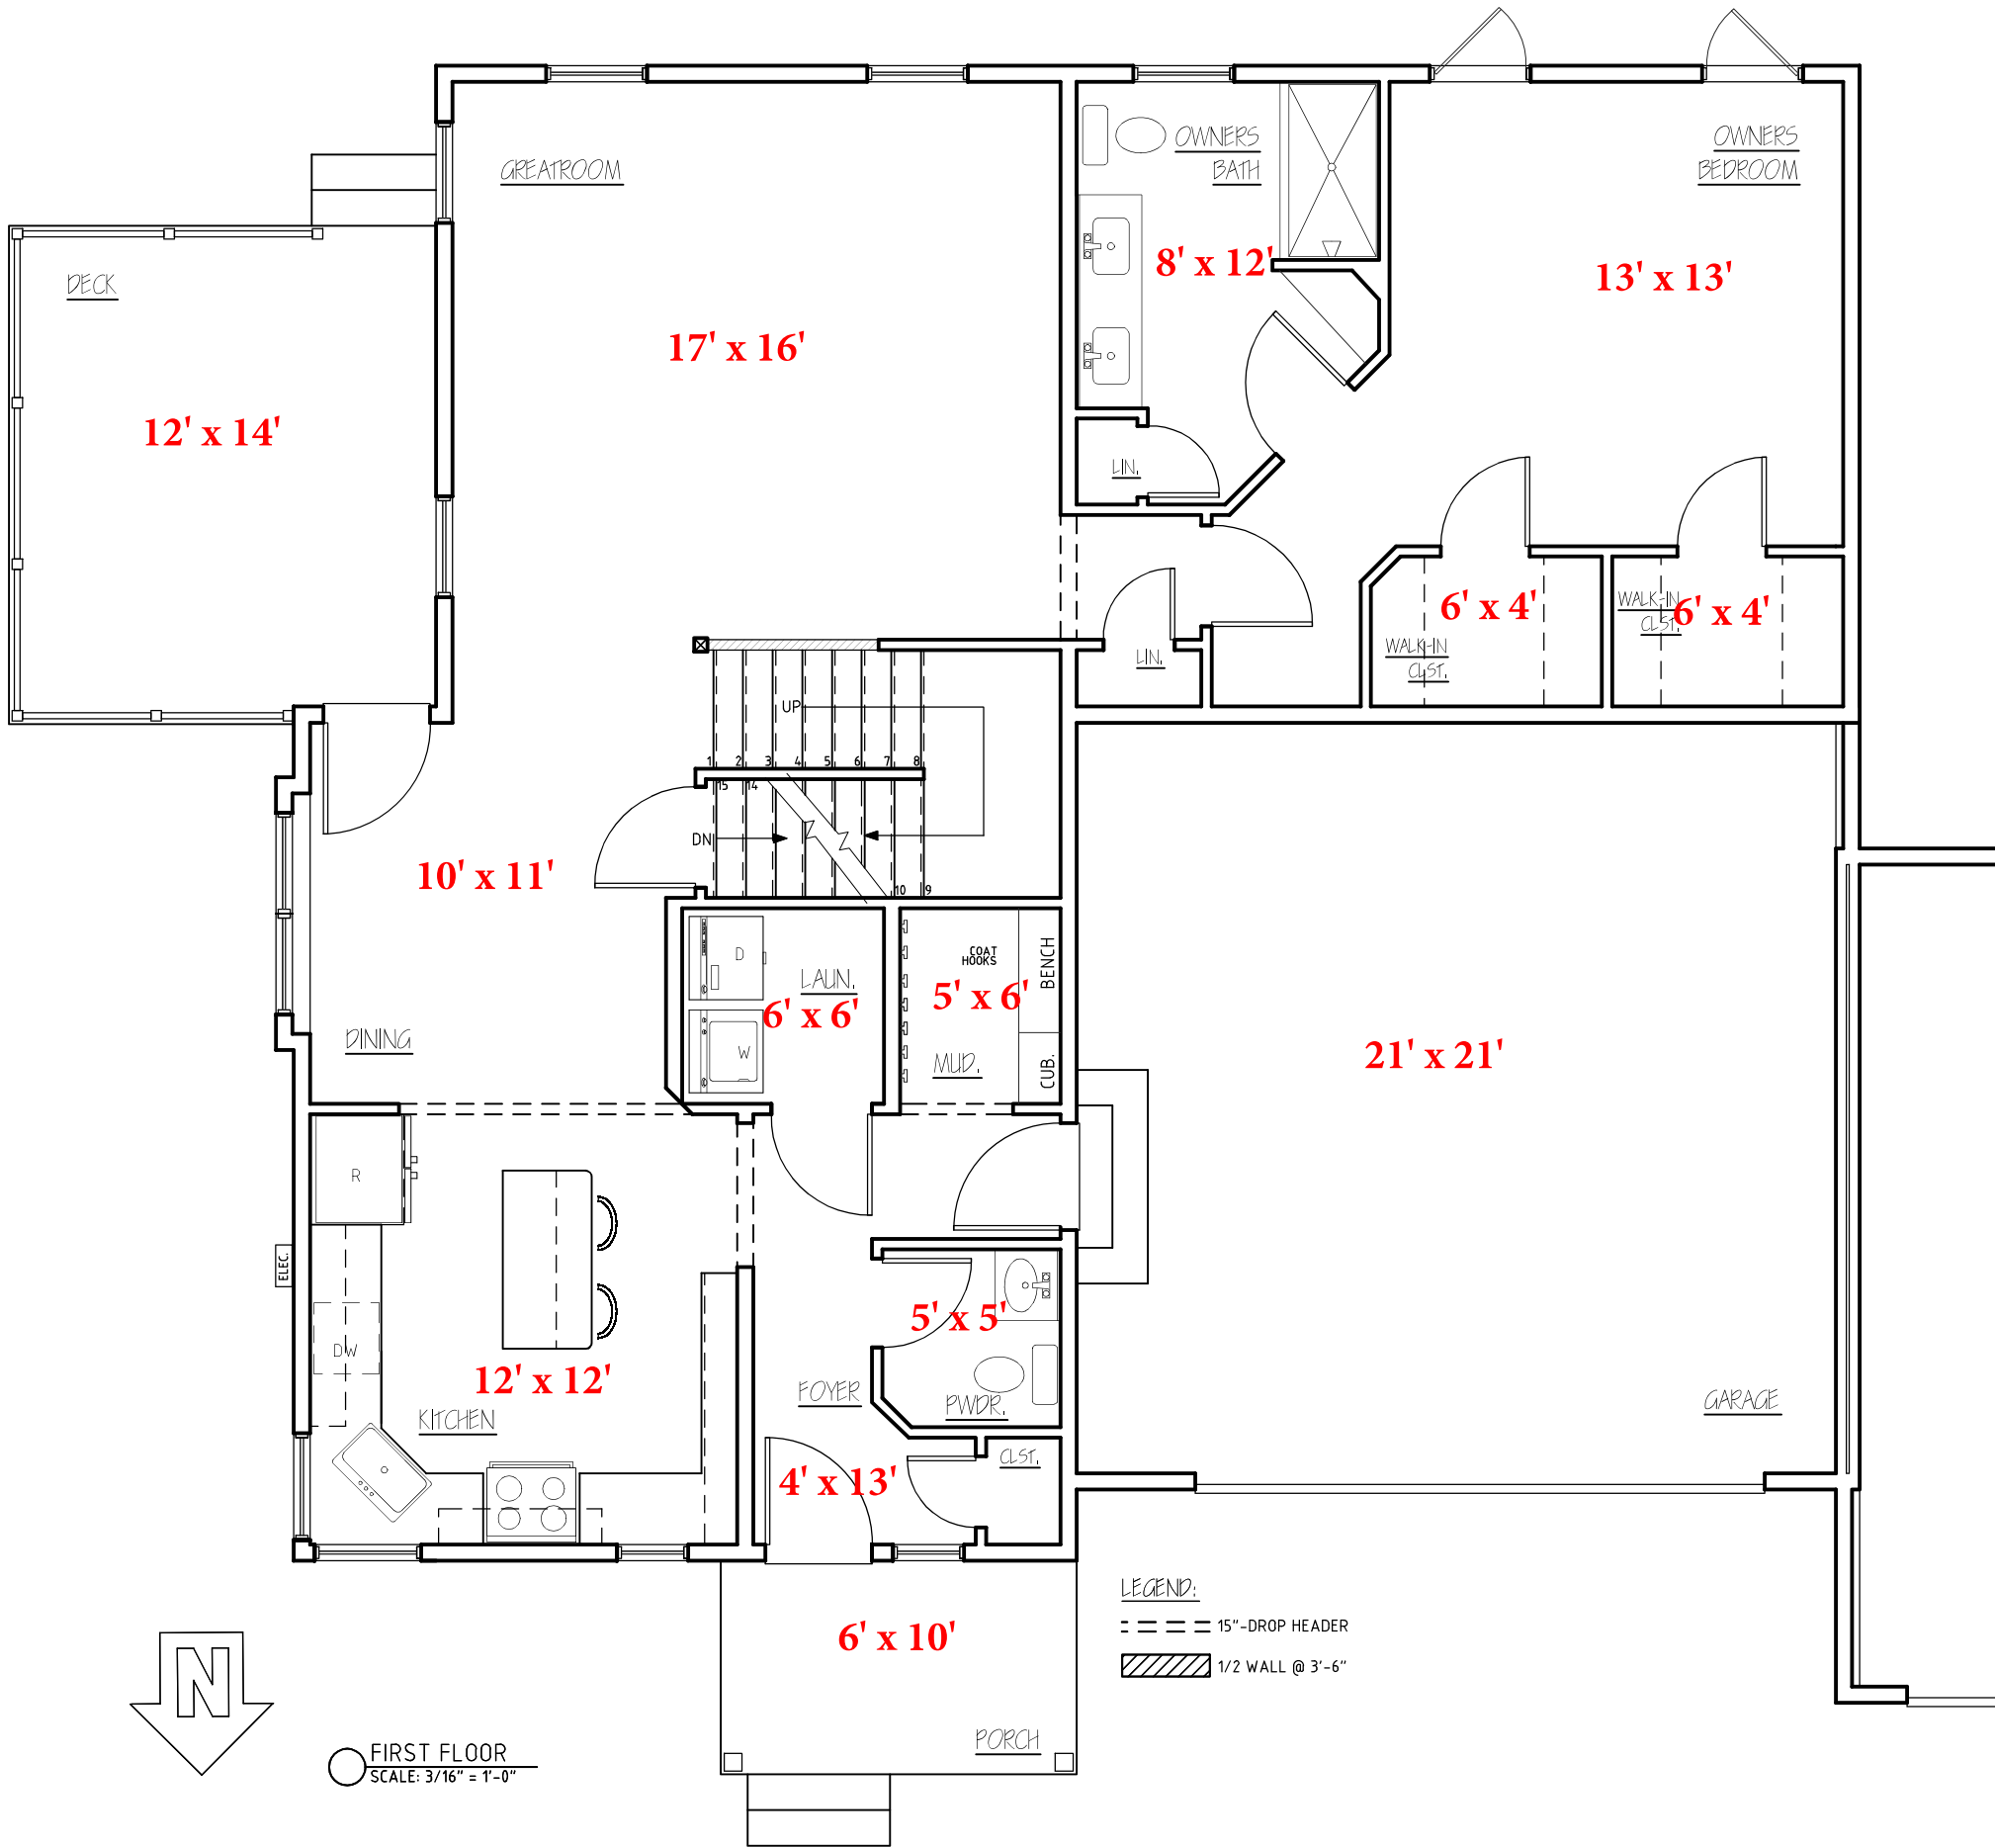

FIRST FLOOR
SCALE: 3/16" = 1'-0"

LEGEND:
 - - - - - 15" DROP HEADER
 [Hatched Box] 1/2 WALL @ 3'-6"

GARDENSIDE-FERNDAL


GS #15

REV	
01/09/23	
01/10/23	


STERLING HOMES

1037 HINESBURG ROAD / SUITE A / S. BURLINGTON, VT 05403
 SCALE: PER DRAWING DATE: 01/08/23


2/8

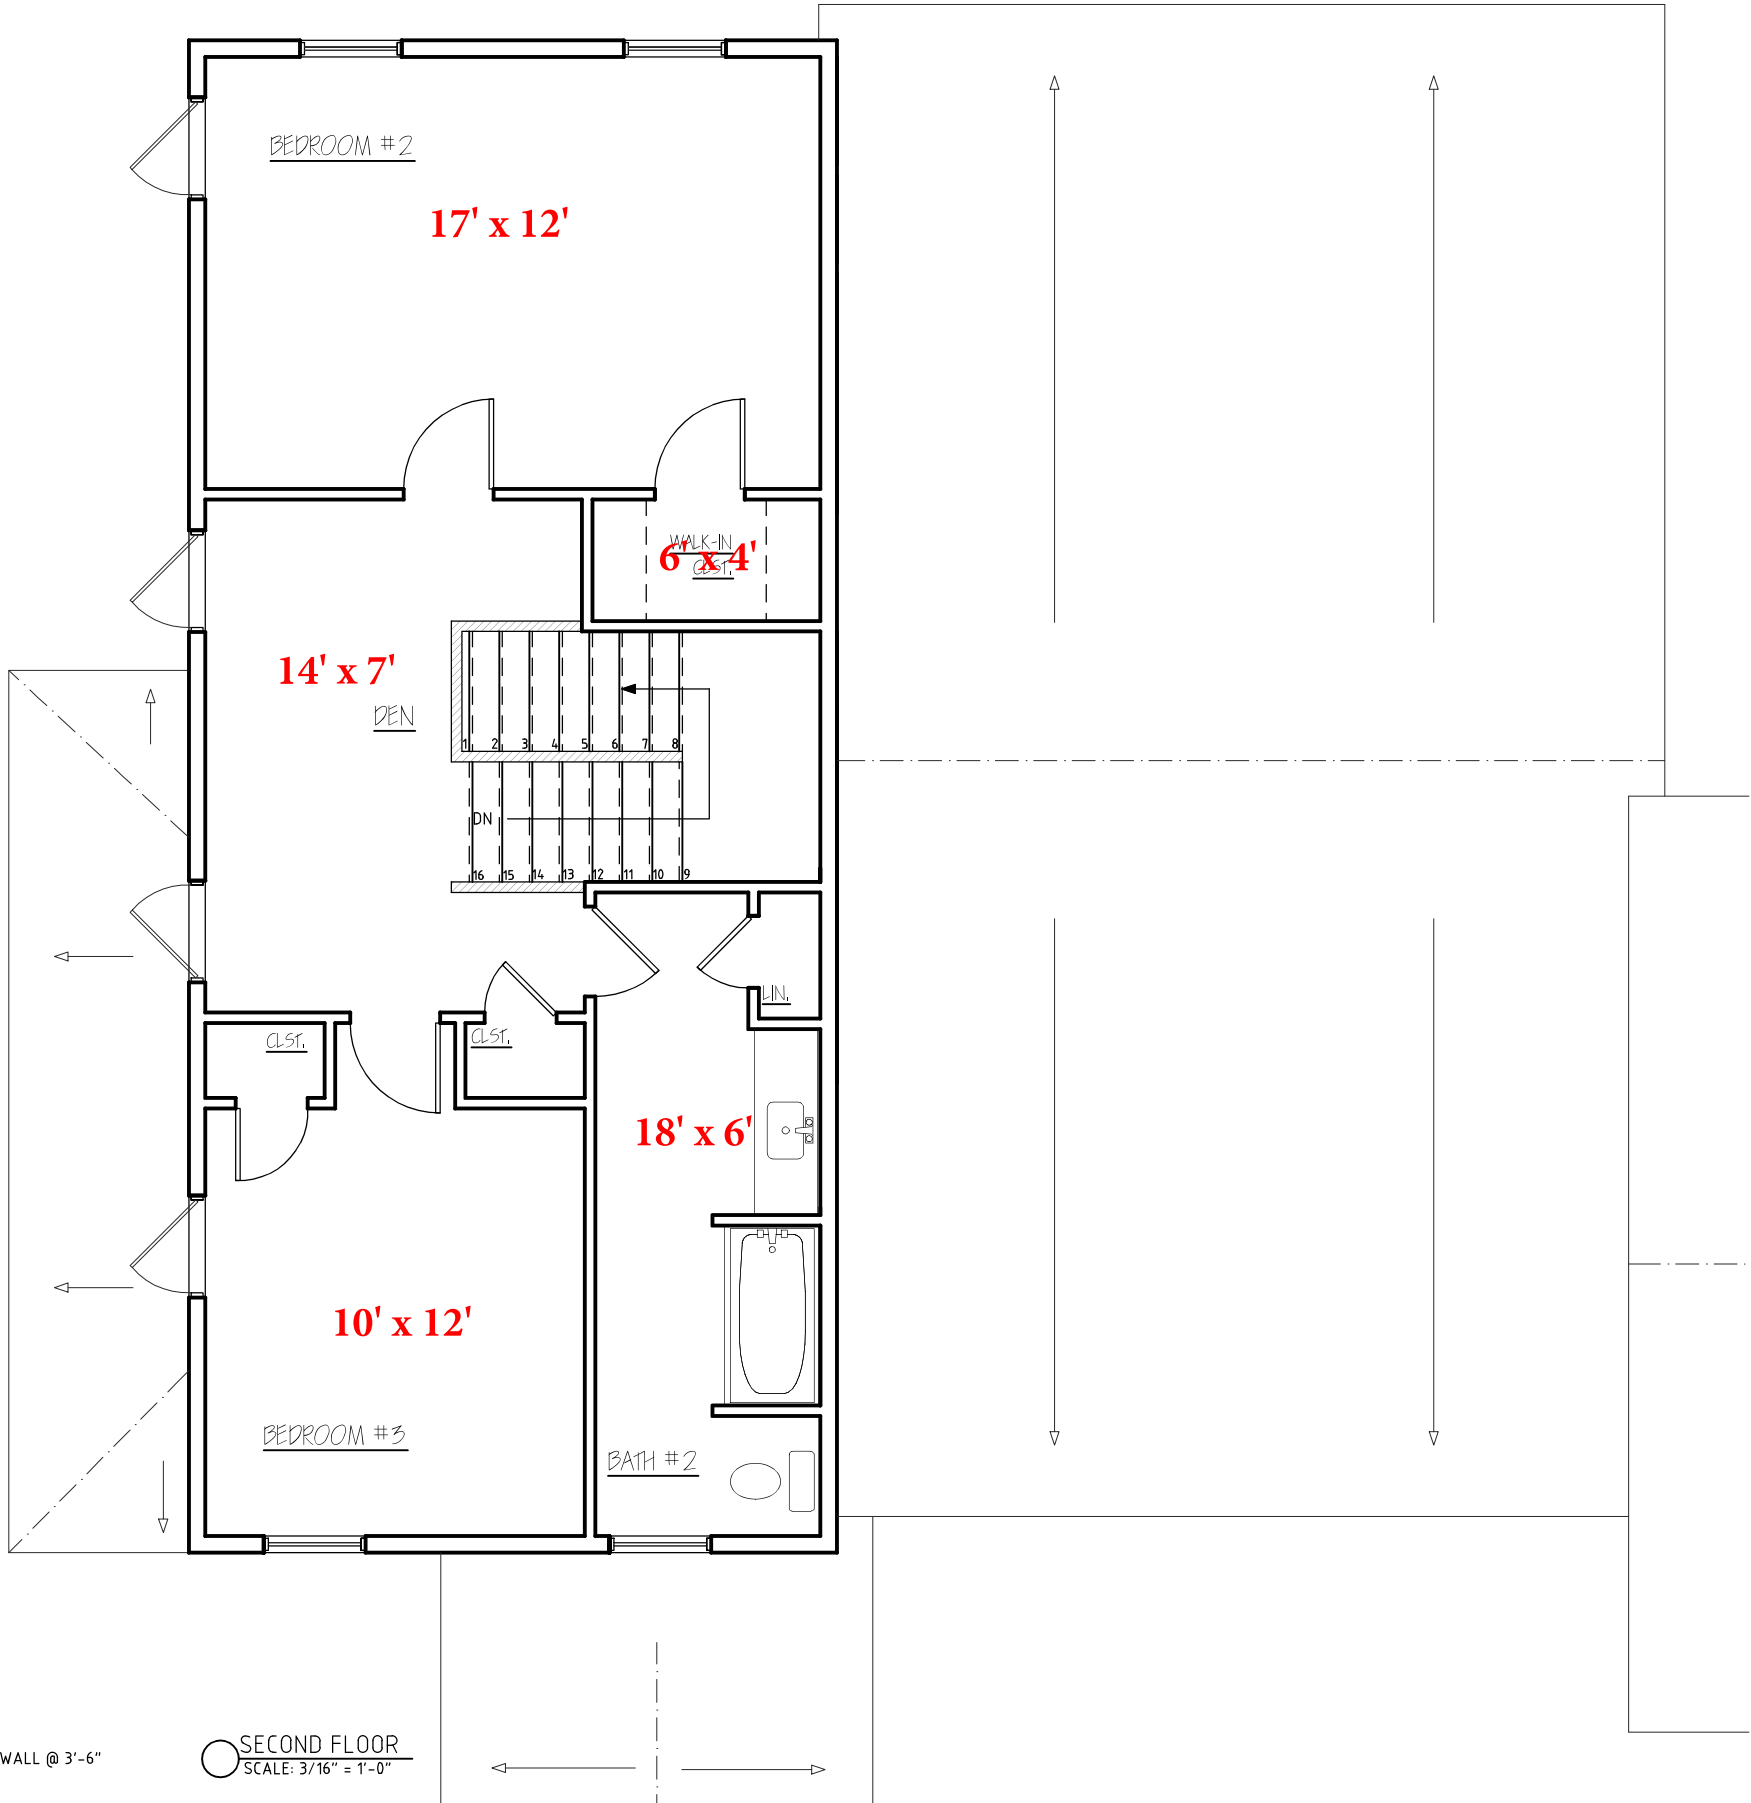


LEGEND:

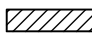 1/2 WALL @ 3'-6"


 SECOND FLOOR
SCALE: 3/16" = 1'-0"

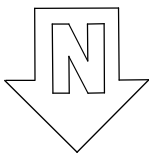


GARDENSIDE-FERNDALÉ	
GS #15	
REV	
01/09/23	STERLING HOMES
	1037 HINESBURG ROAD / SUITE A / S. BURLINGTON, VT 05403
	SCALE: PER DRAWING DATE: 01/08/23
	3/8

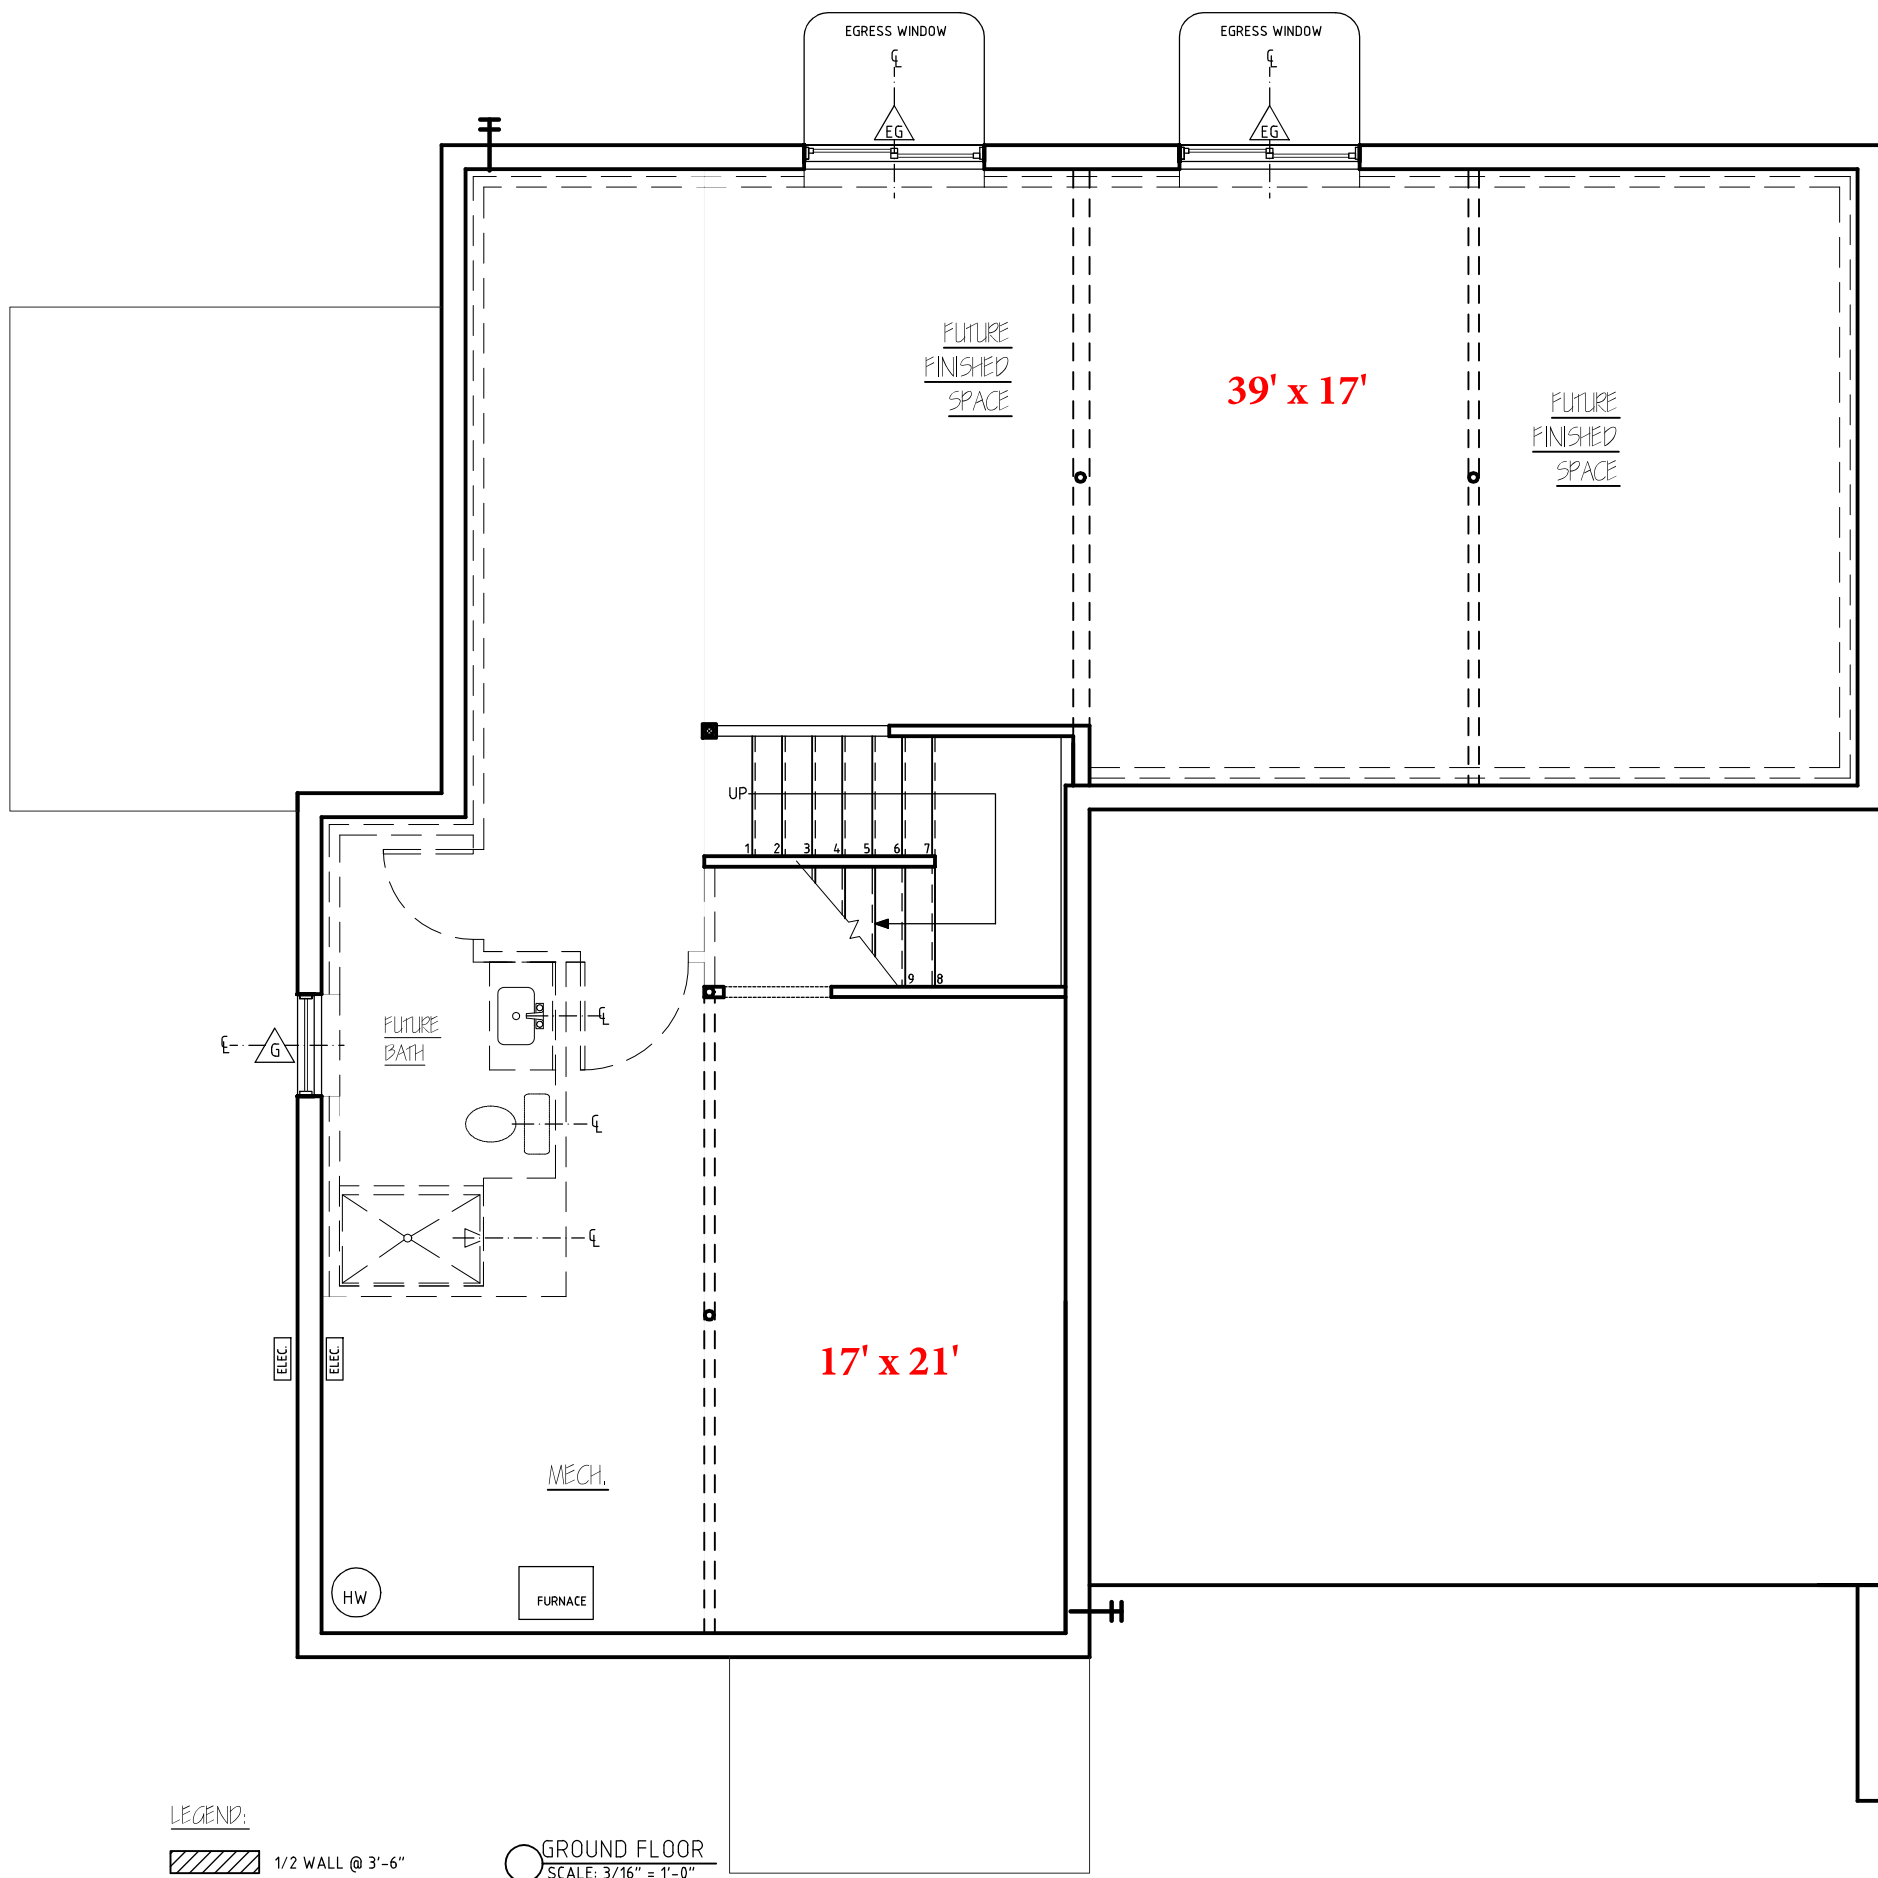

LEGEND:

 1/2 WALL @ 3'-6"

 GROUND FLOOR
SCALE: 3/16" = 1'-0"

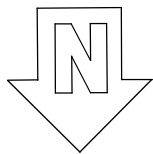

GARDENSIDE-FERNDAL	
GS #15	
REV	
01/09/23	
 STERLING HOMES	
1037 HINESBURG ROAD / SUITE A / S. BURLINGTON, VT 05403	
SCALE: PER DRAWING	DATE: 01/08/23
	4/8




○ LEFT ELEVATION
SCALE: 3/16" = 1'-0"

GARDENSIDE-FERNDALE	
GS#15	
REV	<p>STERLING HOMES</p> <p>1037 HINESBURG ROAD / SUITE A / S. BURLINGTON, VT 05403 SCALE: 3/16" = 1'-0" DATE: 01/08/23</p>
	7/8



○ REAR ELEVATION
SCALE: 3/16" = 1'-0"

GARDENSIDE-FERNDALE	
GS#15	
REV	<p>STERLING HOMES</p> <p>1037 HINESBURG ROAD / SUITE A / S. BURLINGTON, VT 05403 SCALE: 3/16" = 1'-0" DATE: 01/08/23</p>
	8/8

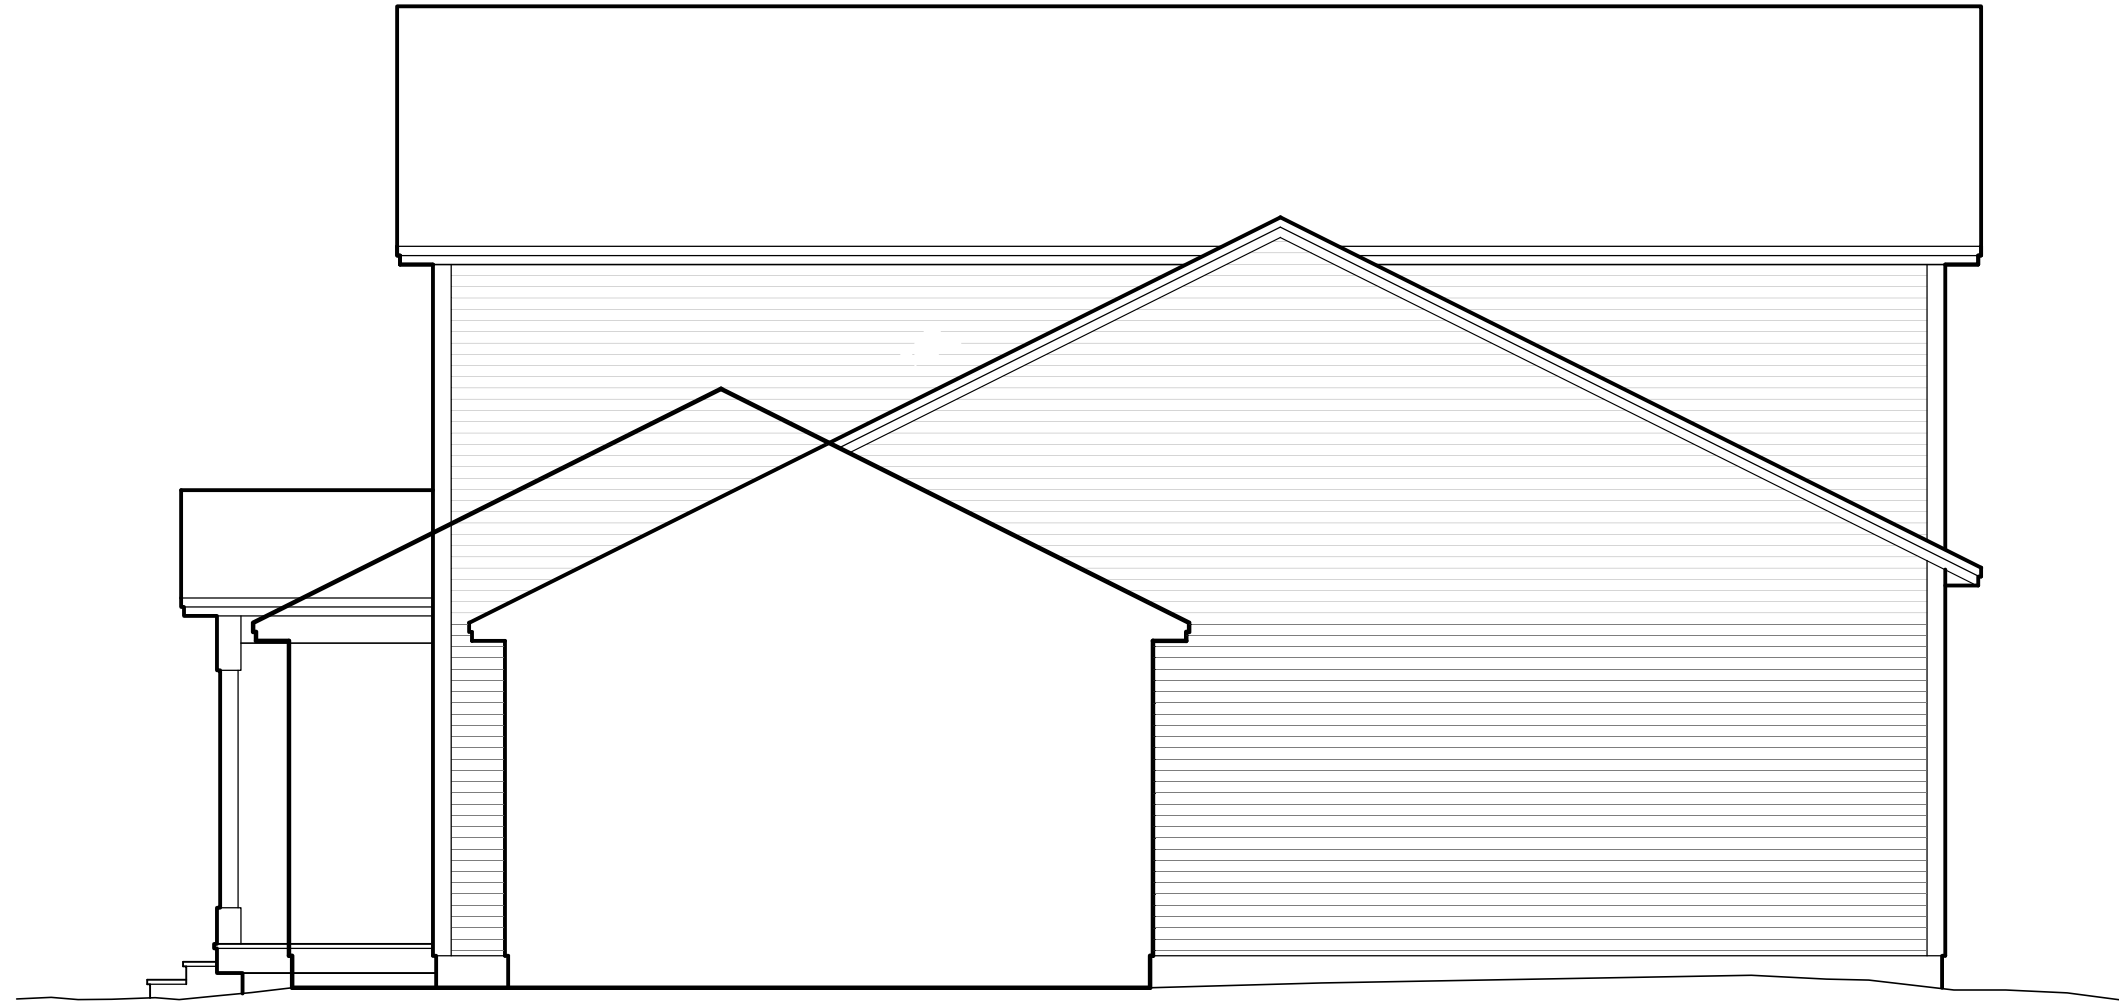

RIGHT ELEVATION
SCALE: 3/16" = 1'-0"

GARDENSIDE-FERNDALE	
GS#15	
REV	 STERLING HOMES
	1037 HINESBURG ROAD / SUITE A / S. BURLINGTON, VT 05403 SCALE: 3/16" = 1'-0" DATE: 01/08/23
	6/8