




○ FRONT ELEVATION
SCALE: 3/16" = 1'-0"

GARDENSIDE-FERNDALE	
Harrington Plan	
REV.	
12/19/22	
01/10/23	
	1037 HINESBURG ROAD / SUITE A / S. BURLINGTON, VT 05403
	SCALE: 3/16" = 1'-0" DATE: 12/19/22
	1/8

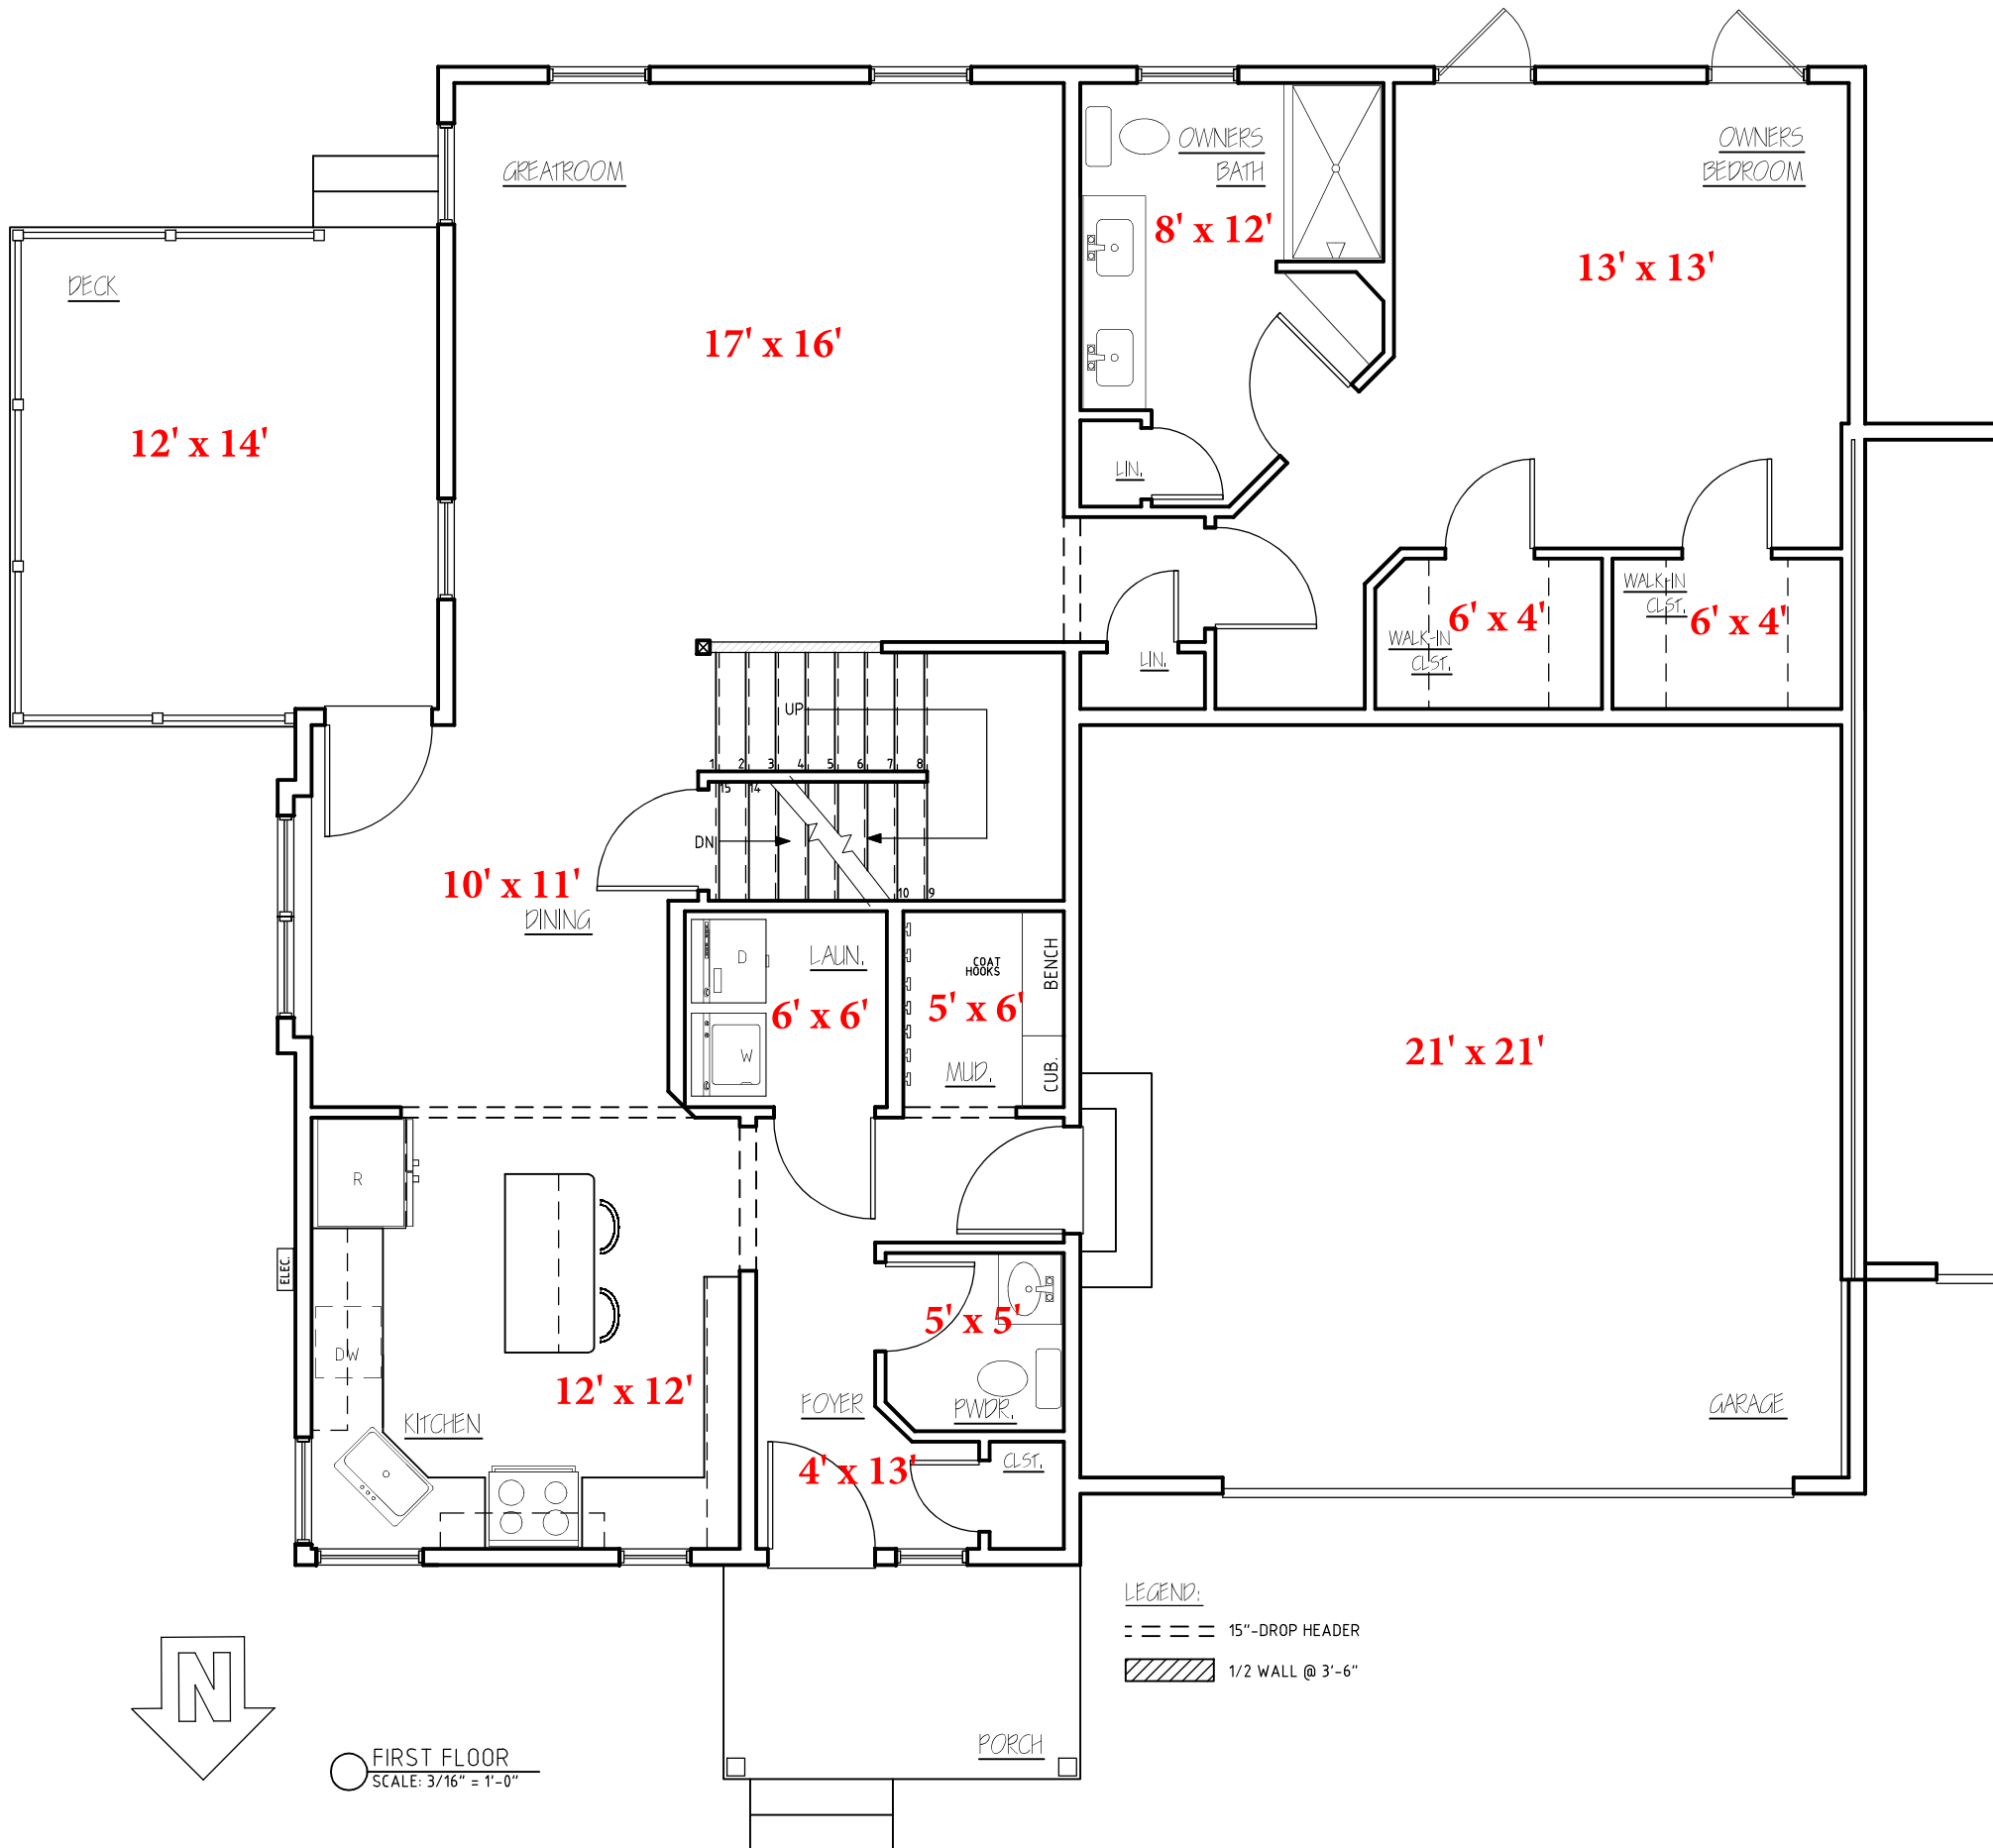

GARDENSIDE-FERNDAL


GS #13

REV	DATE
01	06/23
01	08/23
01	09/23
01	10/23


**STERLING
HOMES**


1037 HINESBURG ROAD / SUITE A / S. BURLINGTON, VT 05403
SCALE: PER DRAWING DATE: 01/05/23


2
8

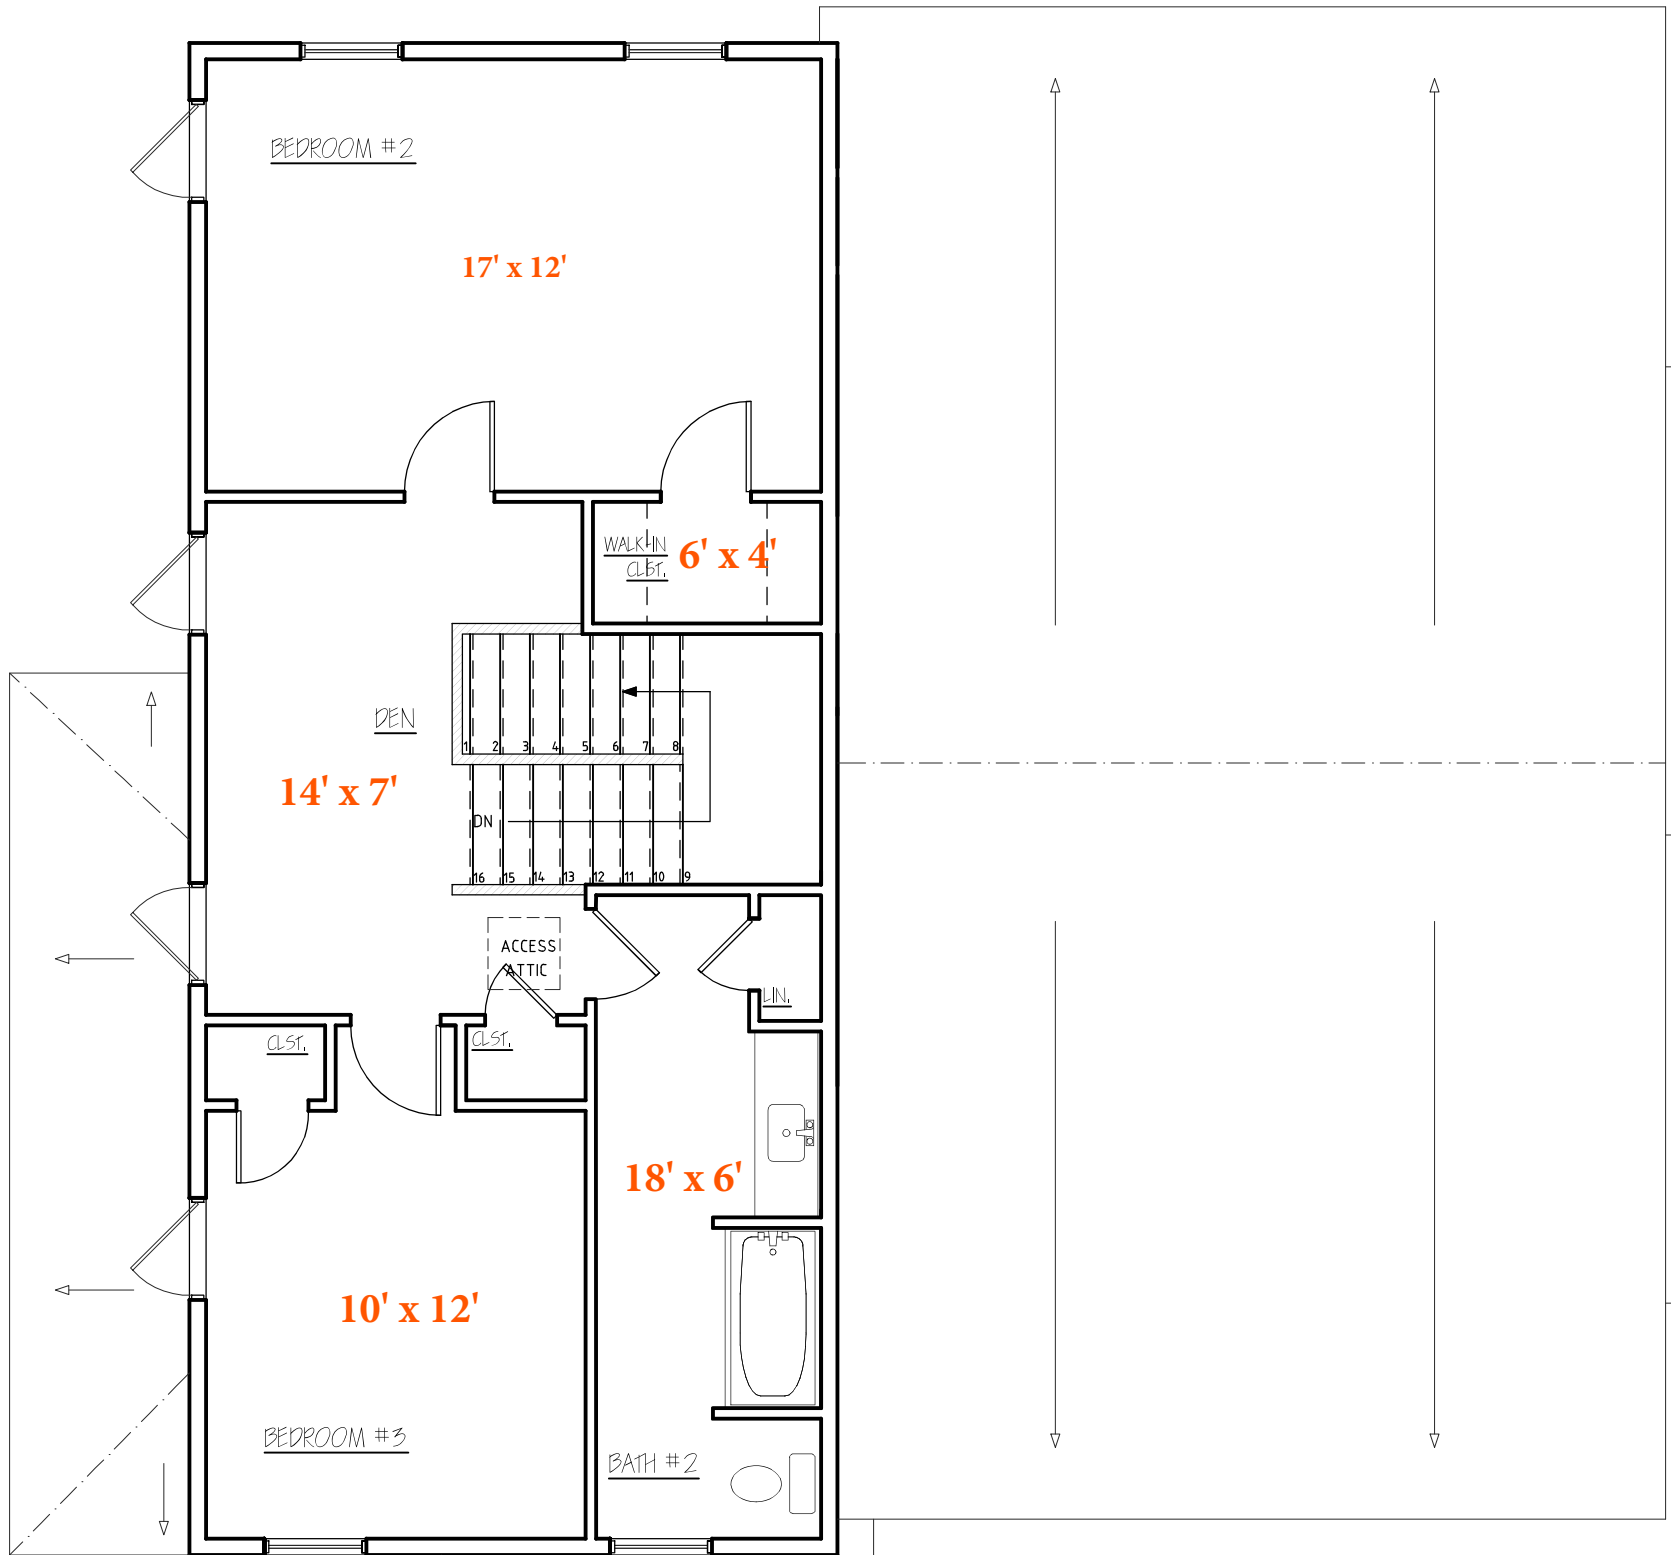



LEGEND:

 1/2 WALL @ 3'-6"

 SECOND FLOOR
SCALE: 3/16" = 1'-0"

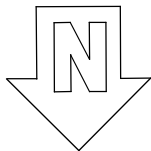

GARDENSIDE-FERNDALE	
GS #13	
REV.	
12/14/22	STERLING HOMES
12/16/22	
12/19/22	
01/06/23	
01/08/23	
1037 HINESBURG ROAD / SUITE A / S. BURLINGTON, VT 05403	
SCALE: PER DRAWING	DATE: 12/09/22
3/8	

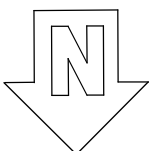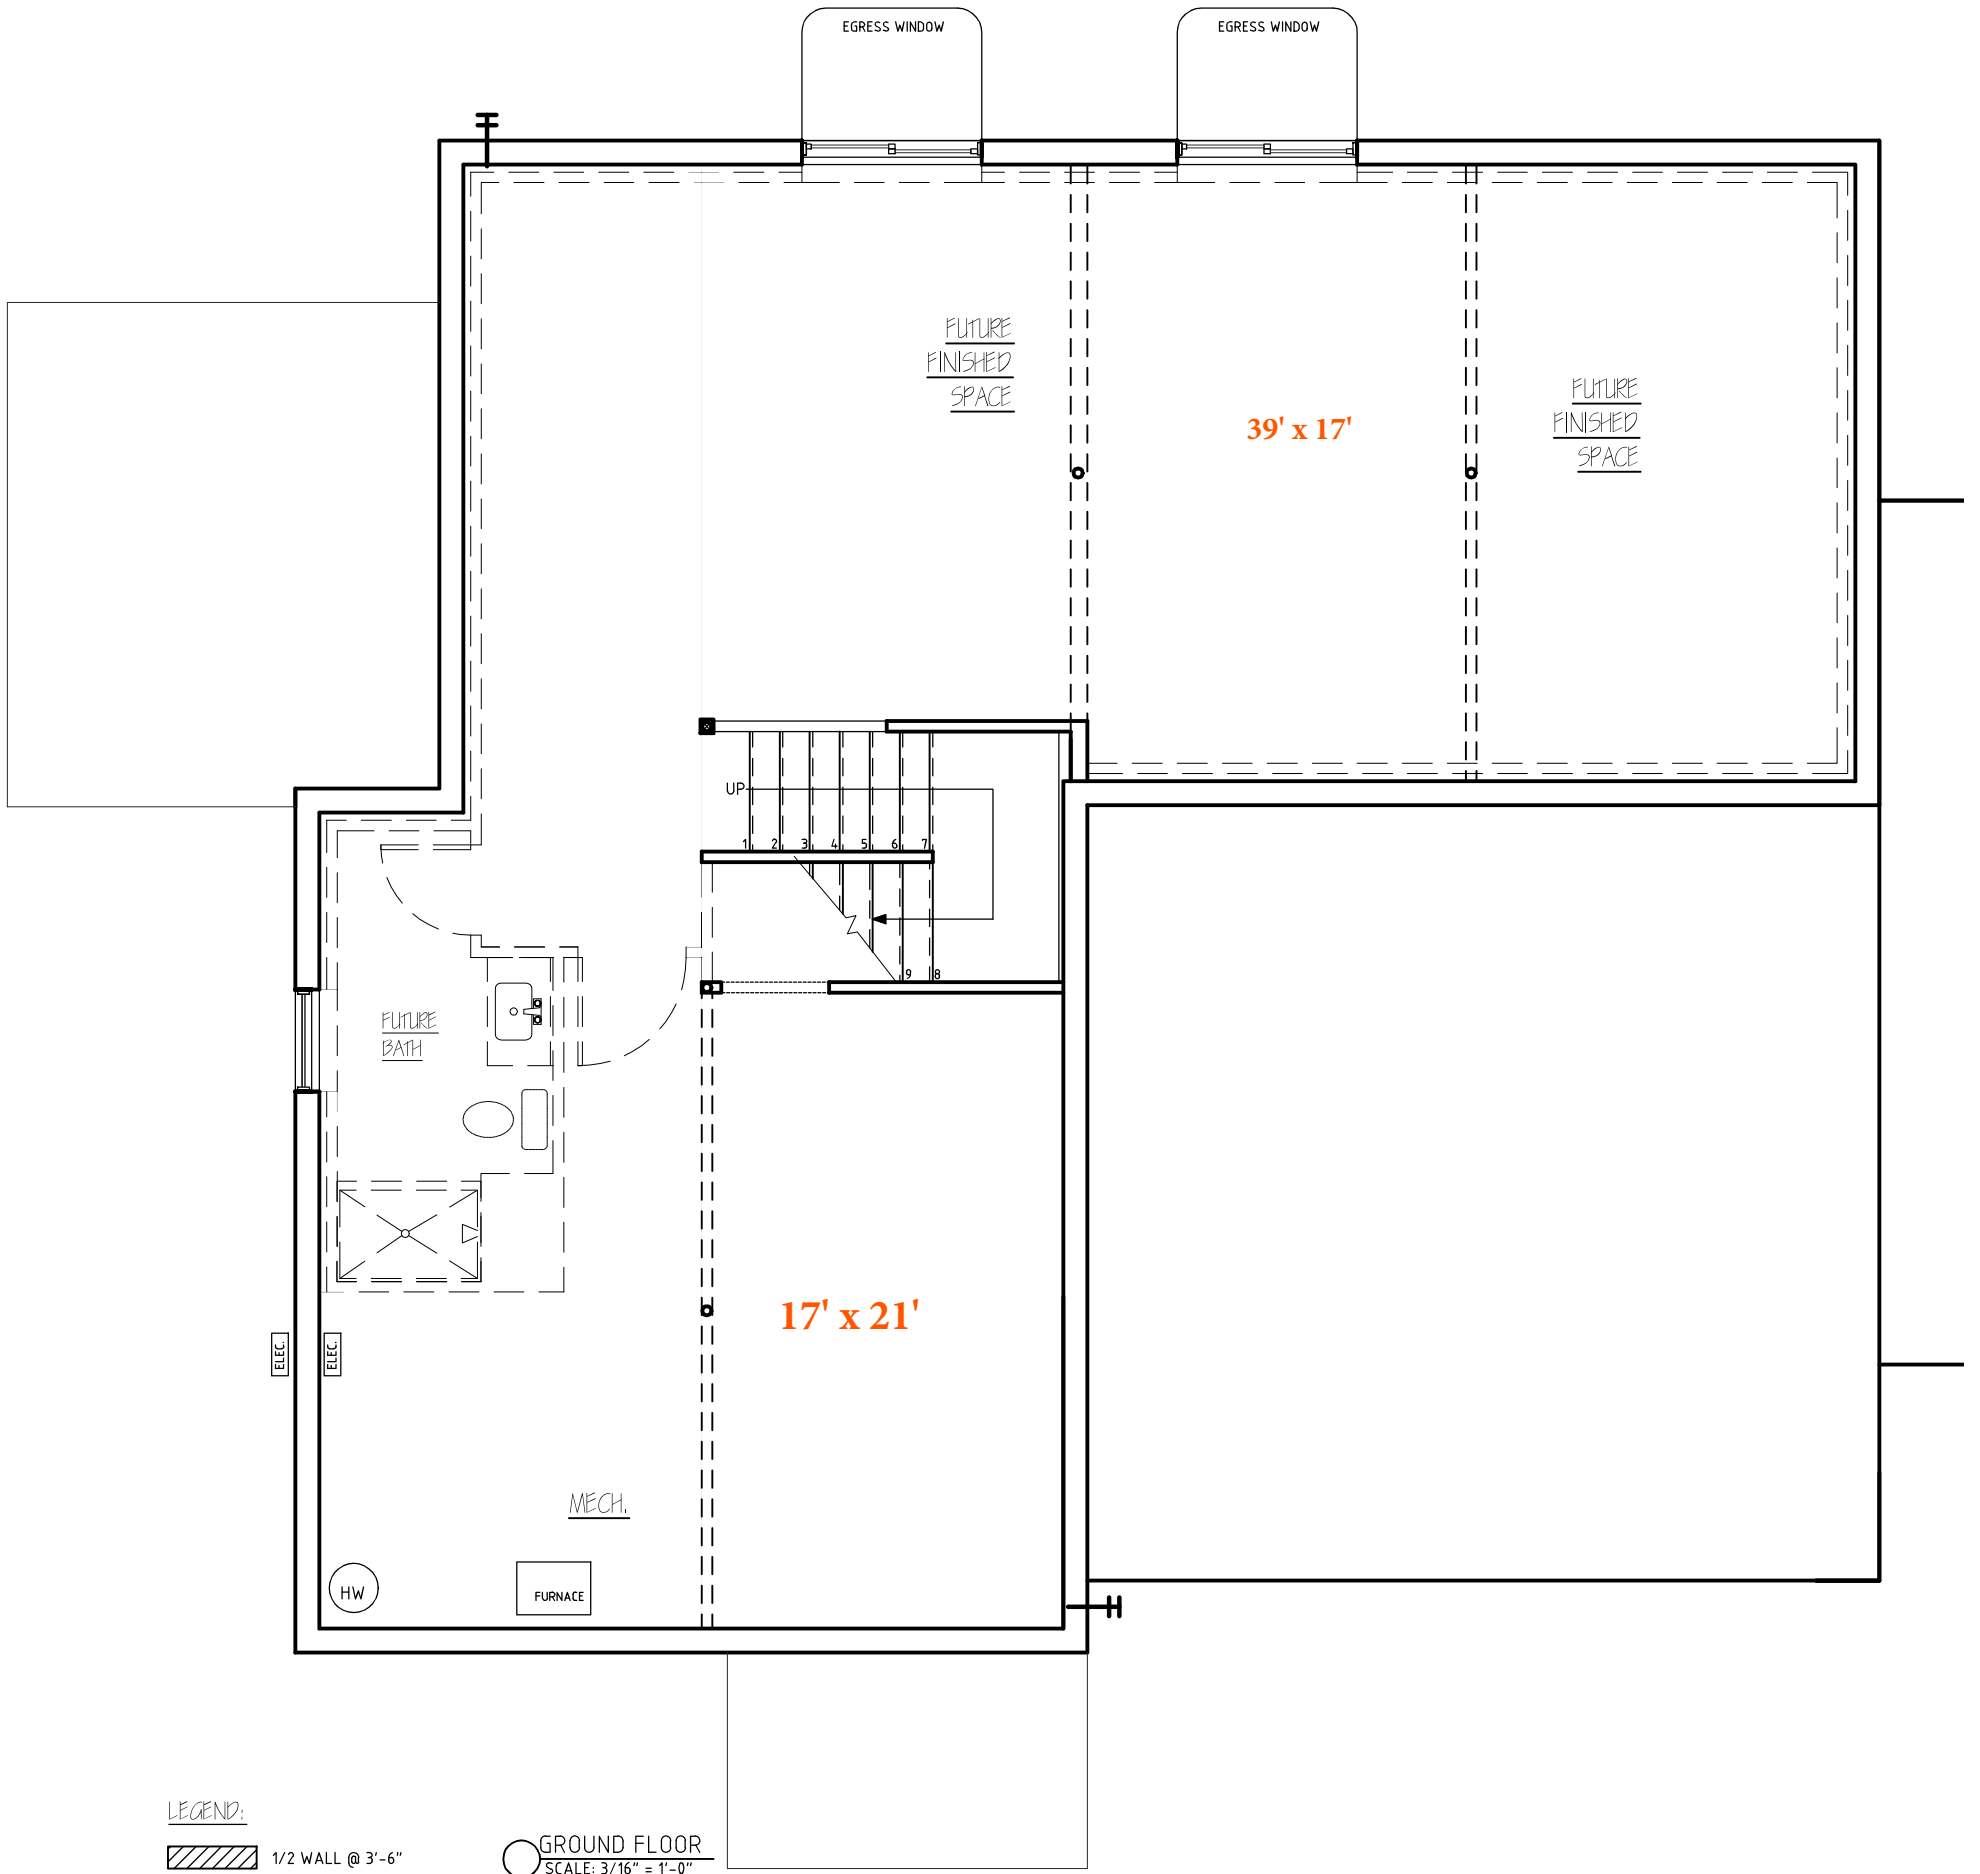

GARDENSIDE-FERNDAL

GS #13

REV	
12/16/22	
12/19/22	
01/06/23	
01/08/23	


STERLING
HOMES


1037 HINESBURG ROAD / SUITE A / S. BURLINGTON, VT 05403
SCALE: PER DRAWING DATE: 12/09/22

4
8




○ LEFT ELEVATION
SCALE: 3/16" = 1'-0"

GARDENSIDE-FERNDALE	
GS#13	
REV.	
12/19/22	
 <p>STERLING HOMES</p>	
<small>1037 HINESBURG ROAD / SUITE A / S. BURLINGTON, VT 05403</small> <small>SCALE: 3/16" = 1'-0" DATE: 12/19/22</small>	
6/8	

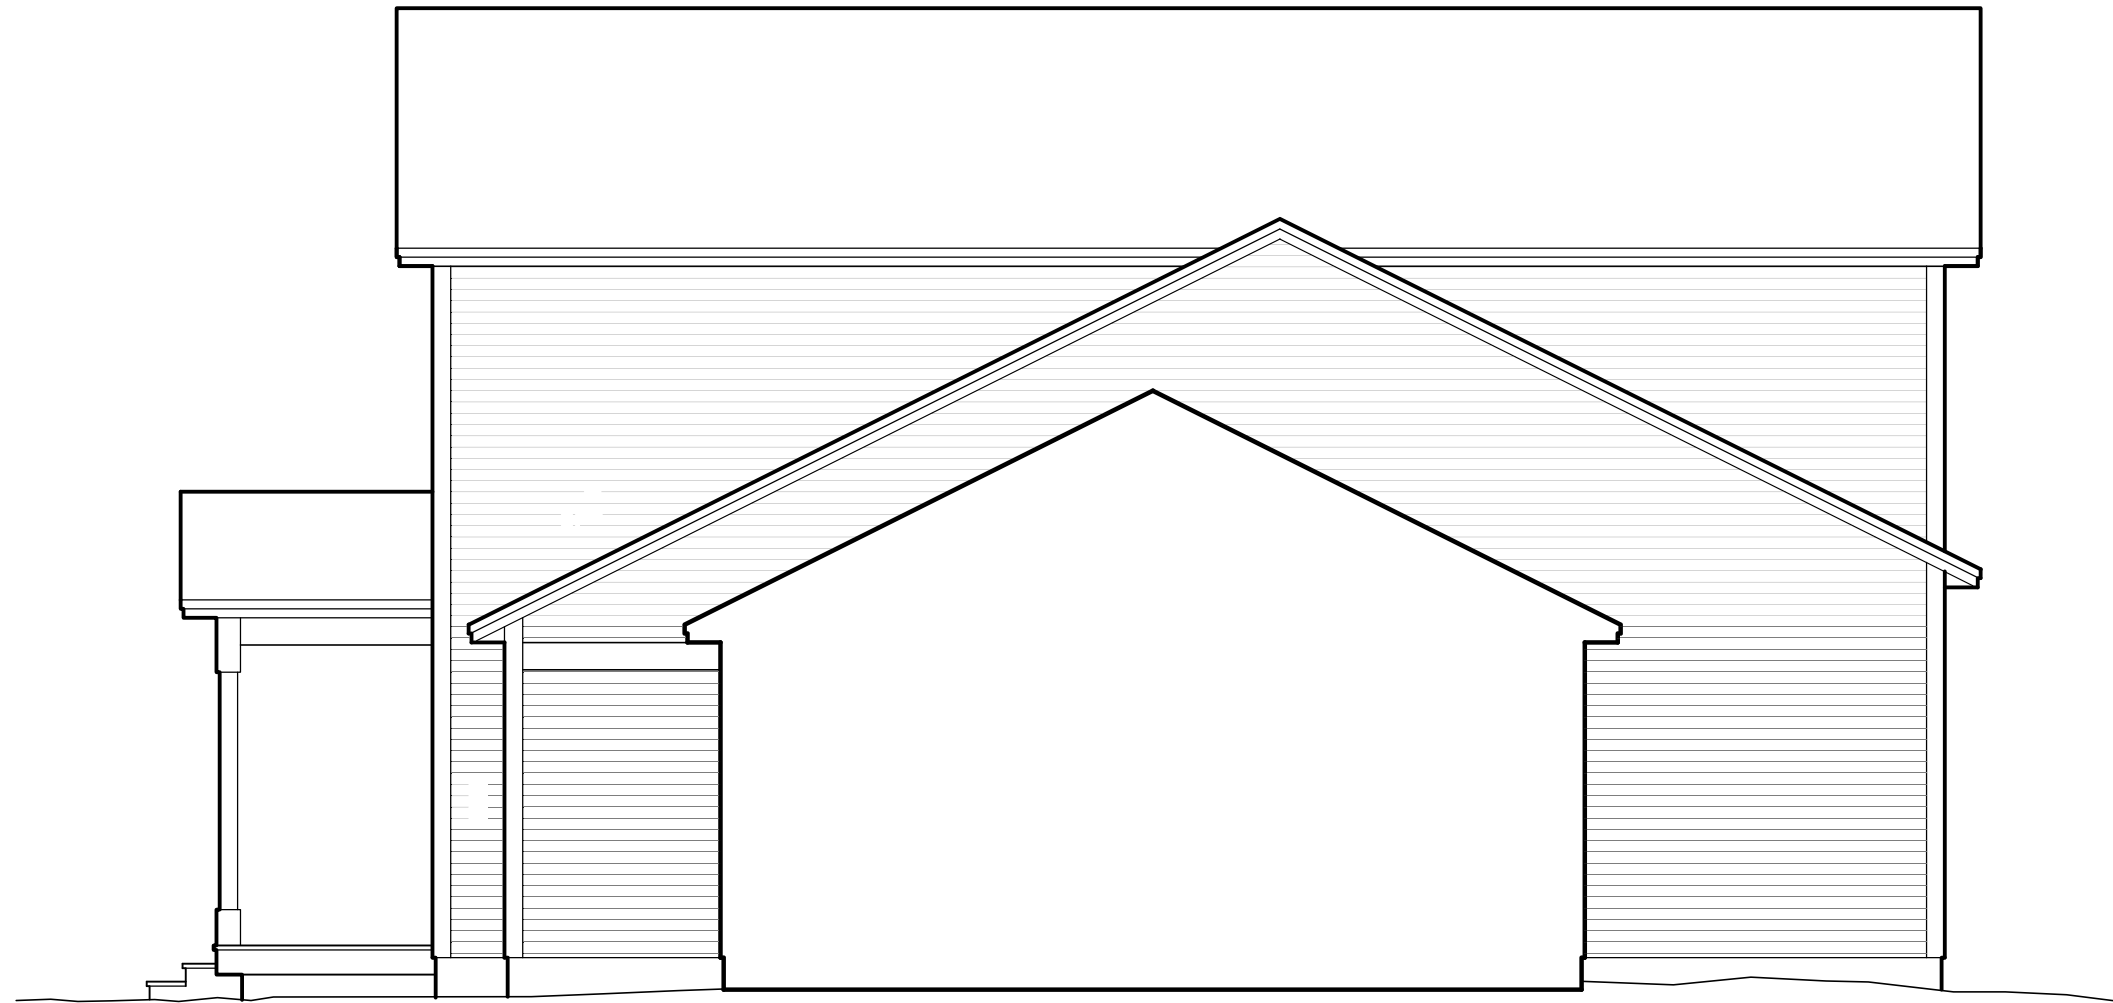

RIGHT ELEVATION
SCALE: 3/16" = 1'-0"

GARDENSIDE-FERNDALE	
GS#13	
REV.	 1037 HINESBURG ROAD / SUITE A / S. BURLINGTON, VT 05403 SCALE: 3/16" = 1'-0" DATE: 12/19/22
12/19/22	
	7/8



○ REAR ELEVATION
SCALE: 3/16" = 1'-0"

○ REAR ELEVATION
SCALE: 3/16" = 1'-0"

GARDENSIDE-FERNDALE	
GS#13	
REV.	 STERLING HOMES
12/19/22	<small>1037 HINESBURG ROAD / SUITE A / S. BURLINGTON, VT 05403</small> <small>SCALE: 3/16" = 1'-0" DATE: 12/19/22</small>
	8/8