
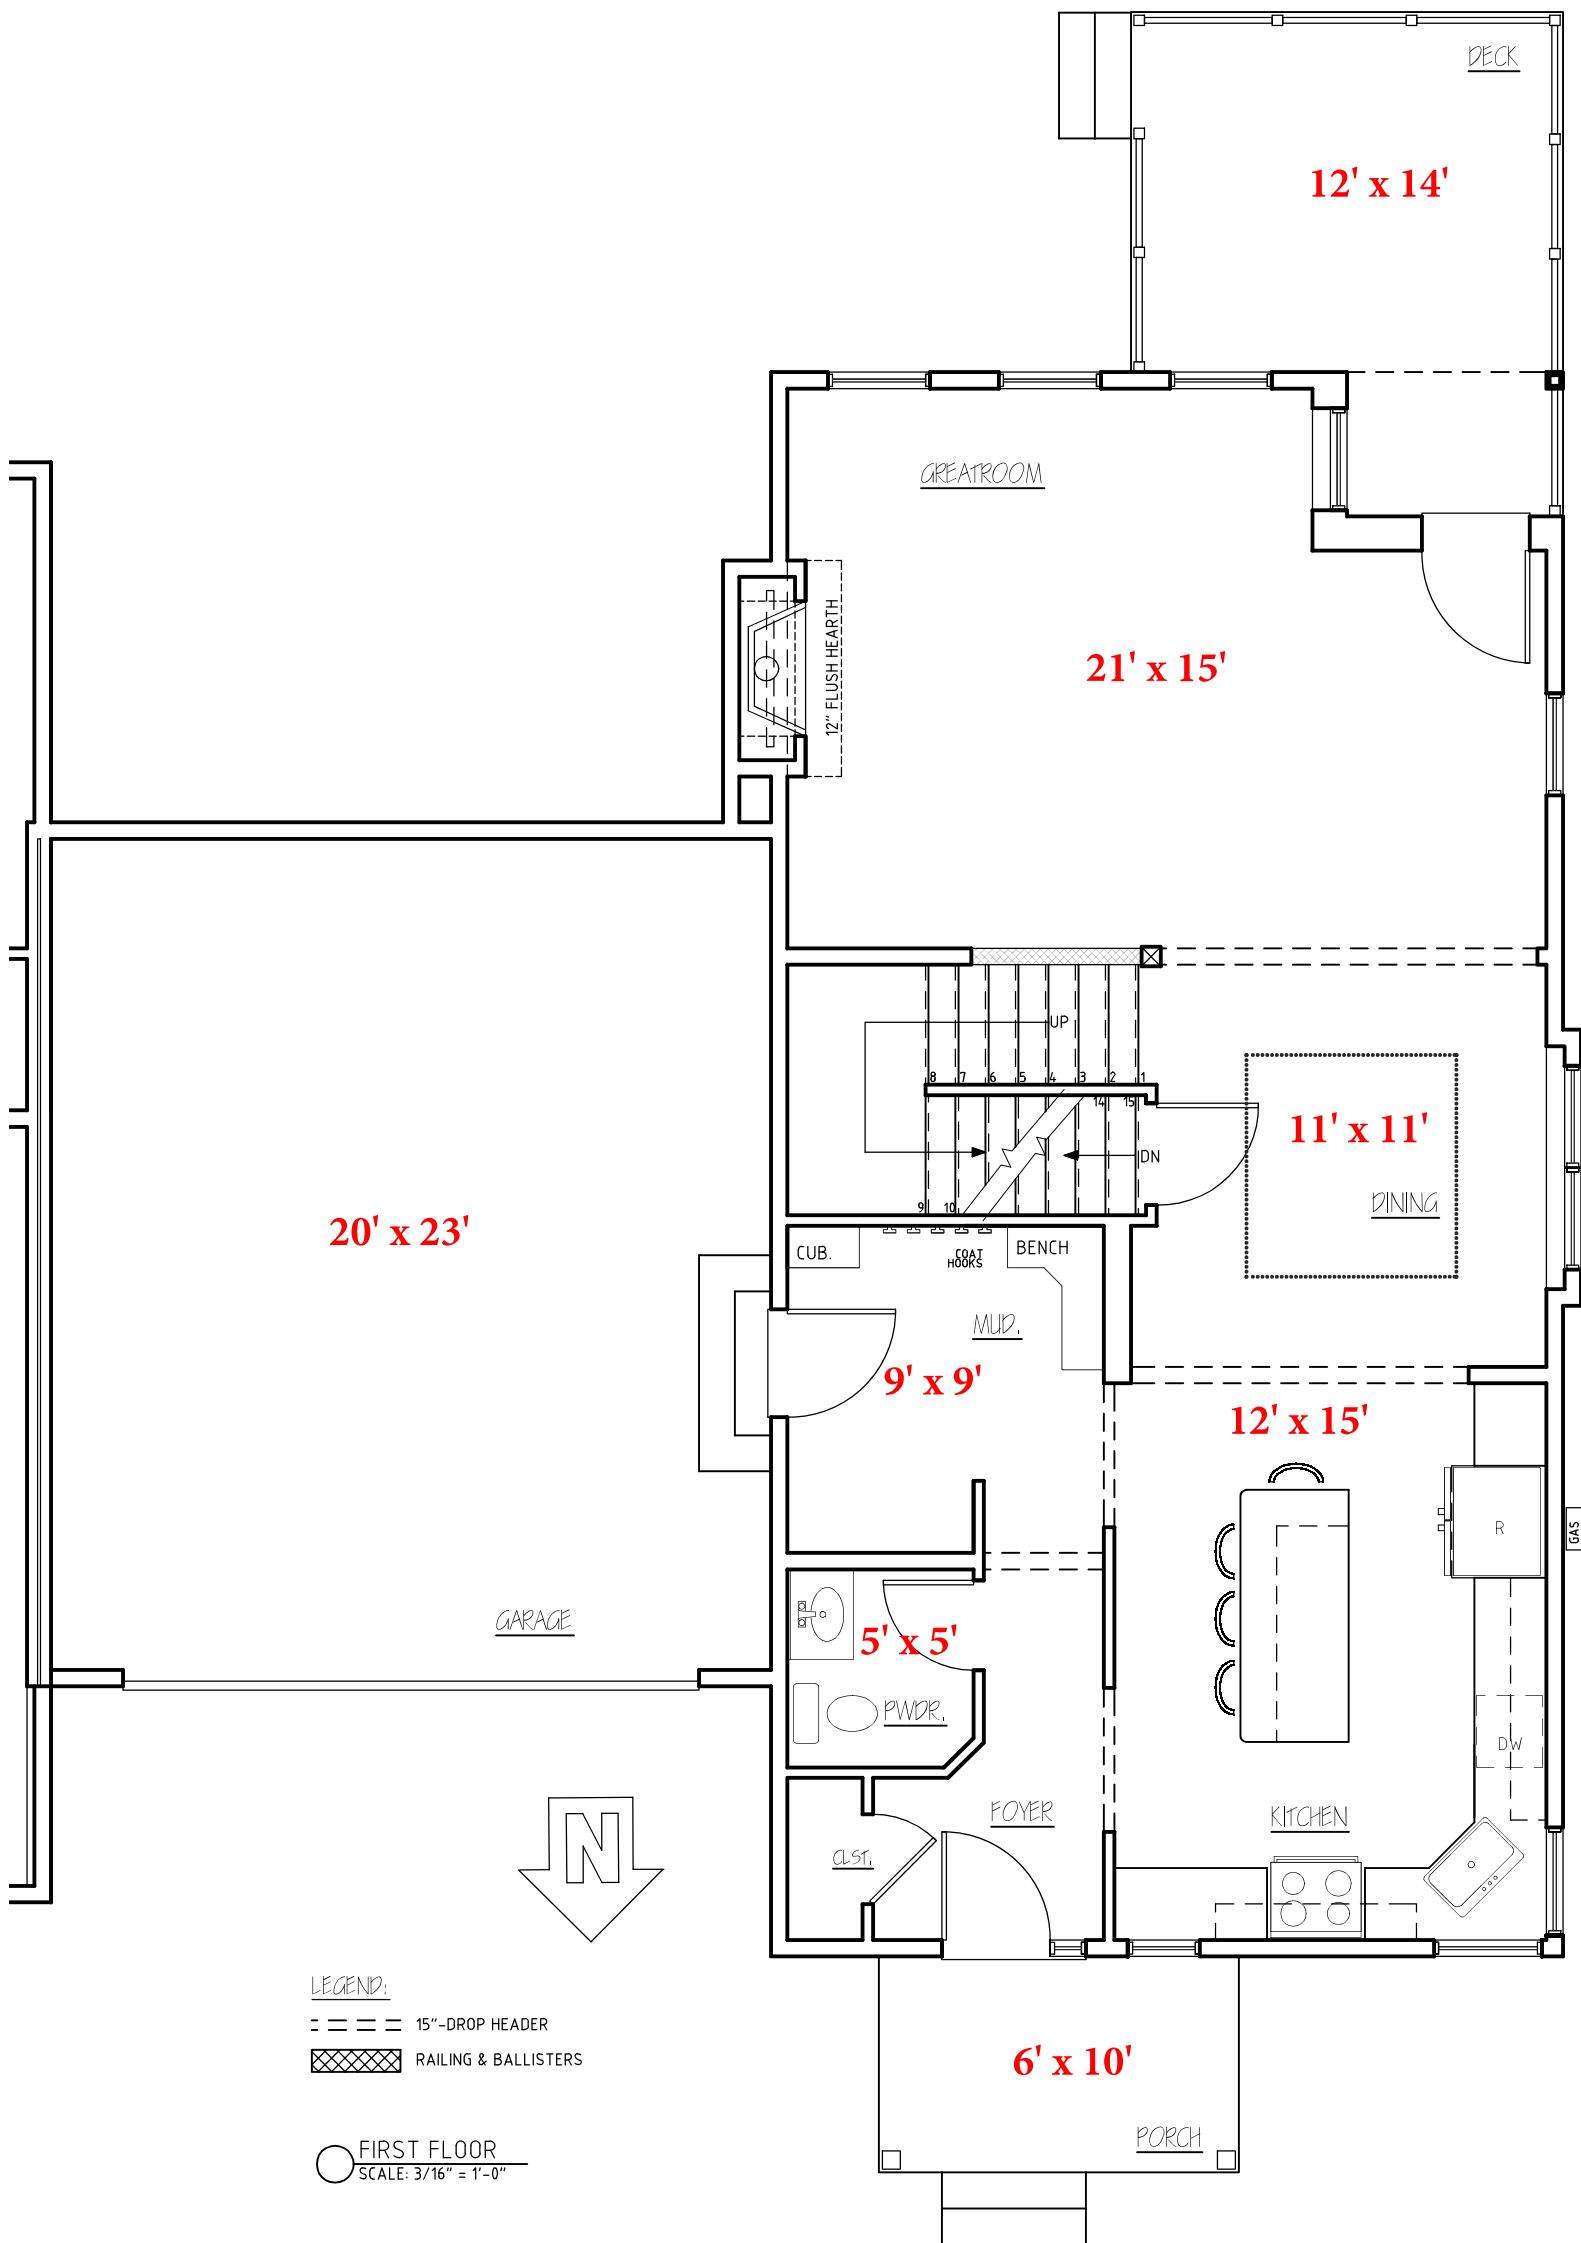




○ FRONT ELEVATION
SCALE: 3/16" = 1'-0"

GARDENSIDE-FERNDALE	
Potter Plan	
REV.	 <p>STERLING HOMES</p>
12/19/22	
01/10/23	
	1037 HINESBURG ROAD / SUITE A / S. BURLINGTON, VT 05403
	SCALE: 3/16" = 1'-0" DATE: 12/19/22
	1/8




LEGEND:
 --- 15"-DROP HEADER
 [X] RAILING & BALLISTERS
 ○ FIRST FLOOR
 SCALE: 3/16" = 1'-0"

GARDENSIDE-FERNDALE
 GS #14

REV	
12/15/22	
12/16/22	
12/19/22	
01/06/23	
01/08/23	

STERLING HOMES
 1037 HINESBURG ROAD / SUITE A / S. BURLINGTON, VT 05403
 SCALE: PER DRAWING DATE: 12/14/22

2/8

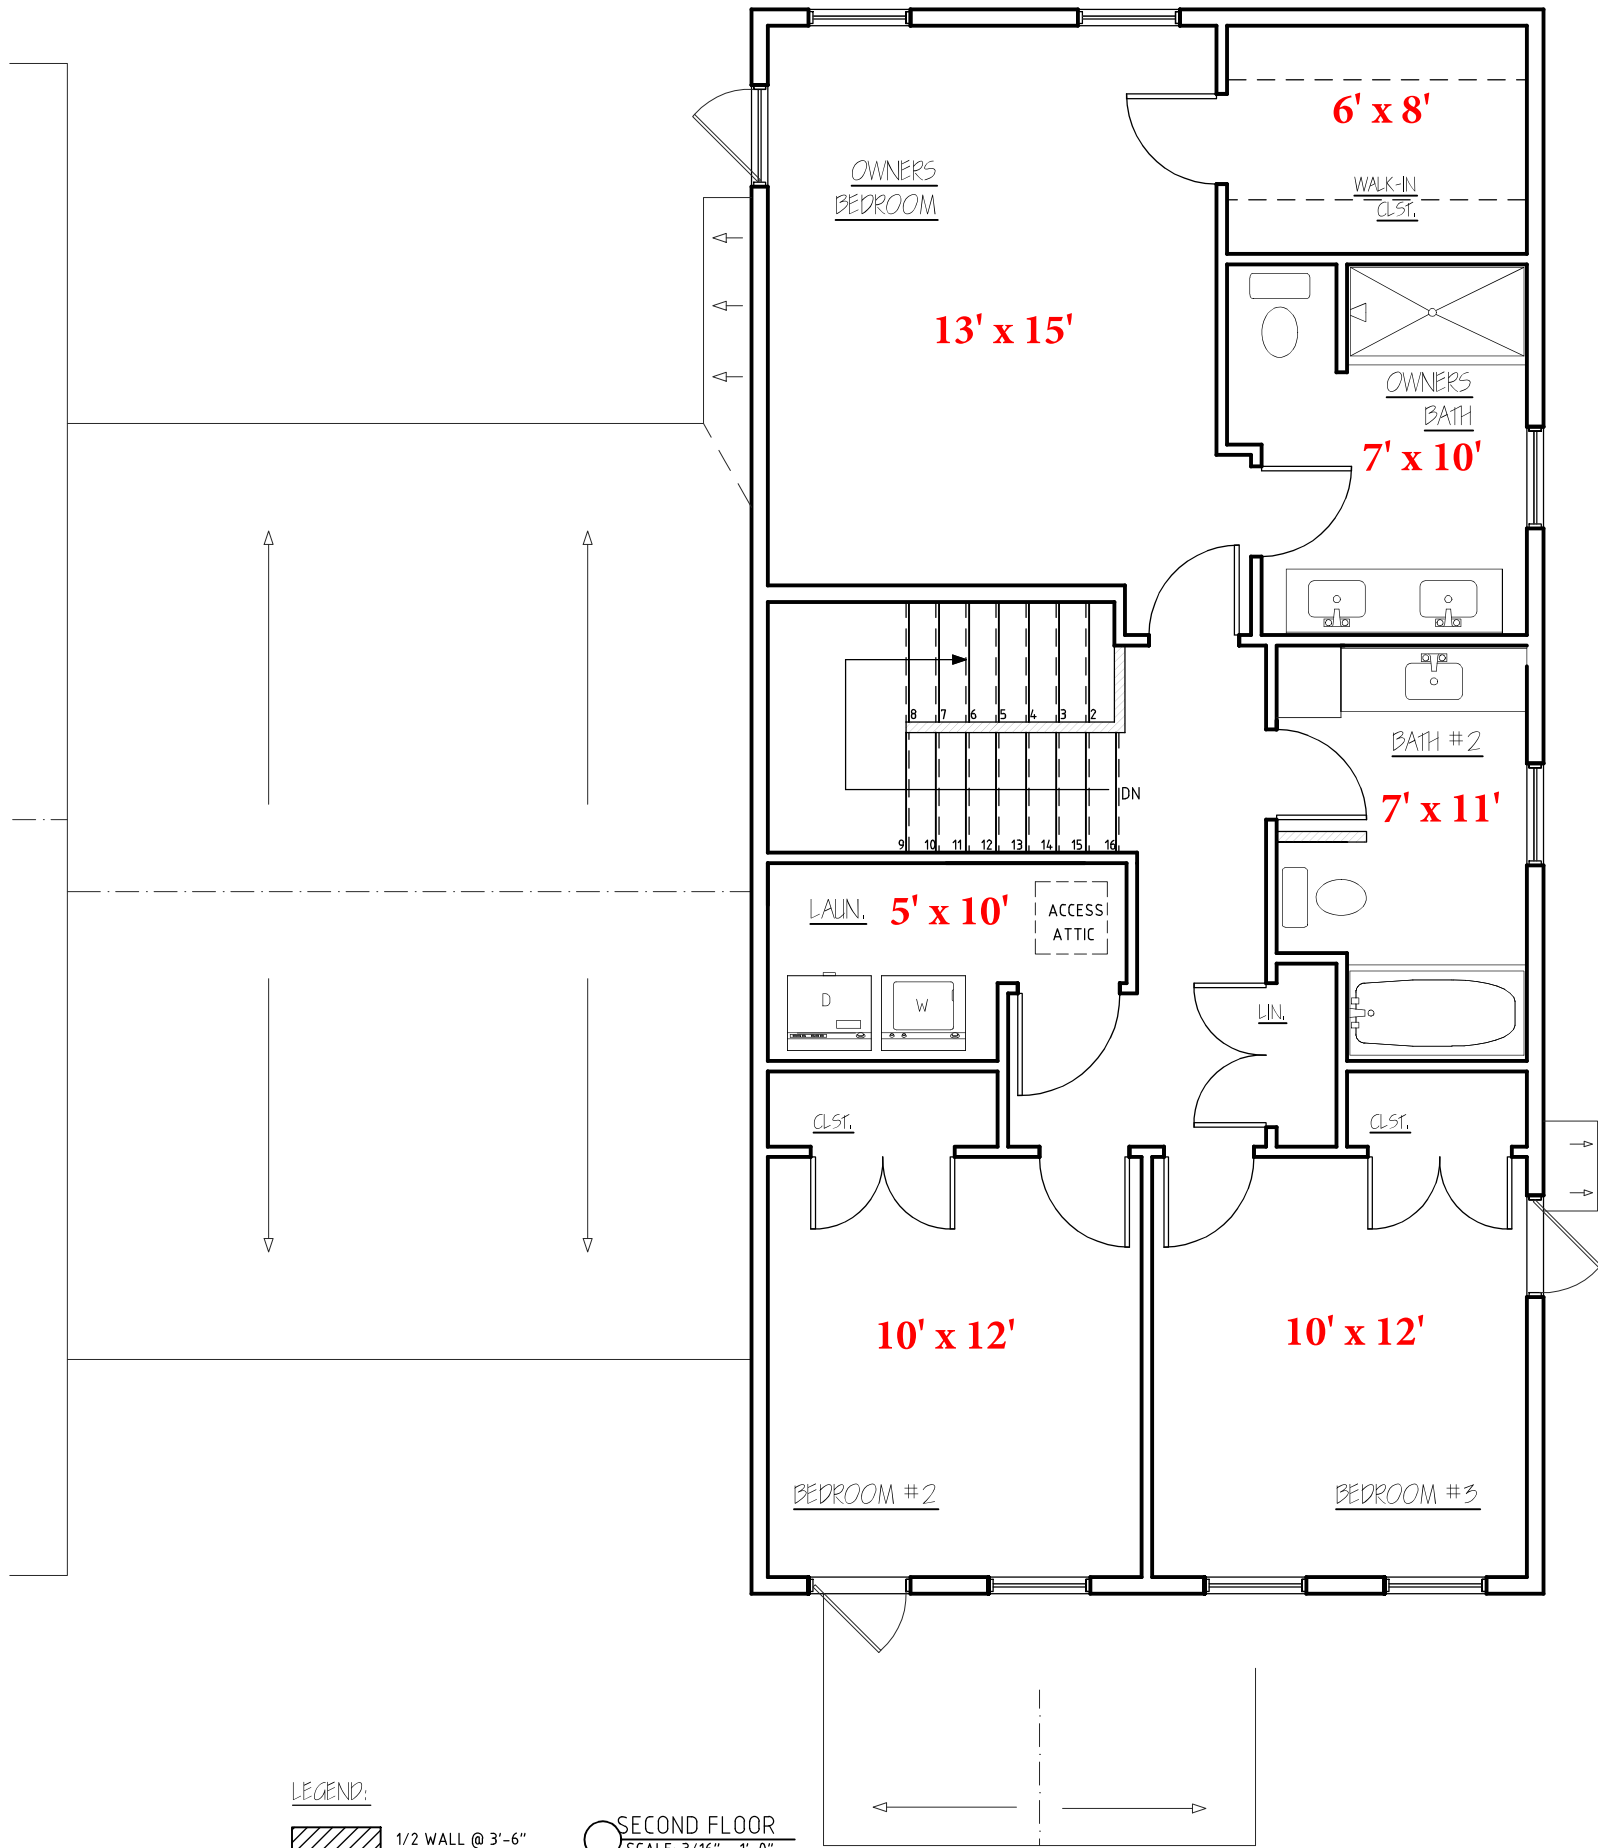

GARDENSIDE-FERNDALE

GS #14


REV.	DATE
12/16/22	
12/19/22	
01/06/23	
01/08/23	


STERLING HOMES

1037 HINESBURG ROAD / SUITE A / S. BURLINGTON, VT 05403


SCALE: PER DRAWING DATE: 12/14/22

3/8

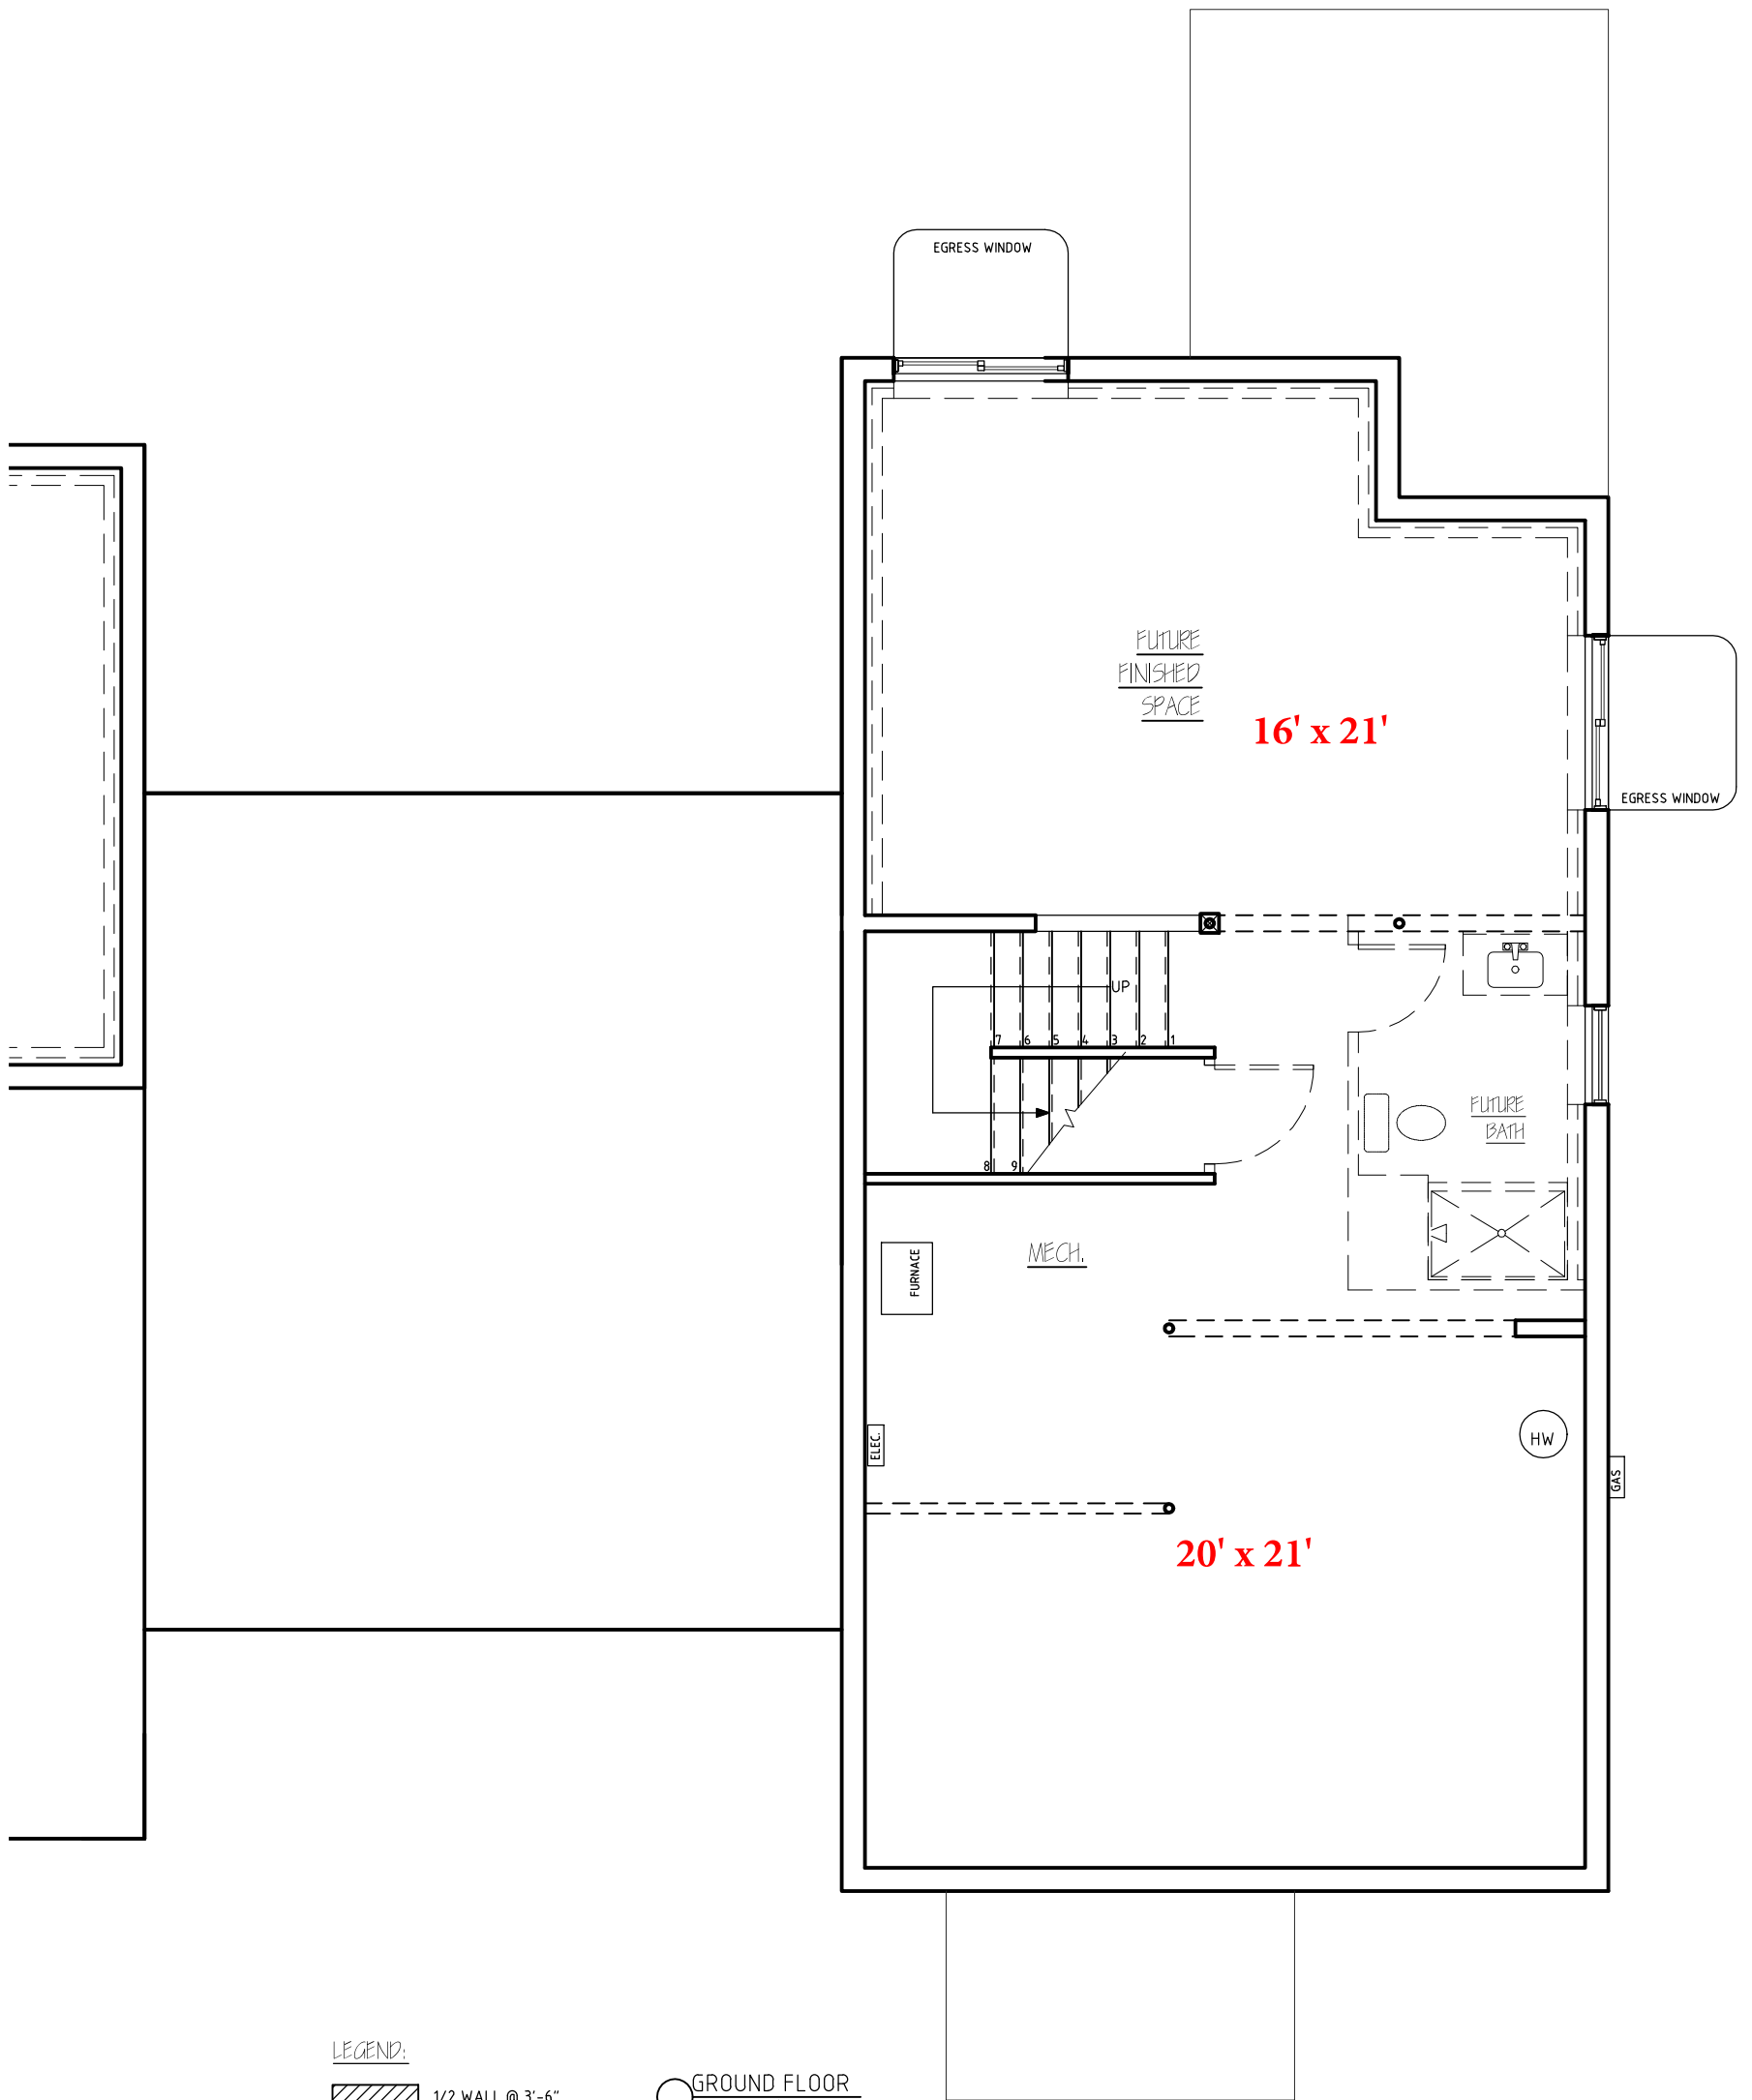


LEGEND:
 1/2 WALL @ 3'-6"

GROUND FLOOR
 SCALE: 3/16" = 1'-0"

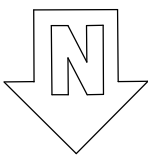

GARDENSIDE-FERNDALE	
GS #14	
REV.	 STERLING HOMES
12/16/22	1037 HINESBURG ROAD / SUITE A / S. BURLINGTON, VT 05403
12/19/22	SCALE: PER DRAWING
01/06/23	DATE: 12/14/22
	4/8

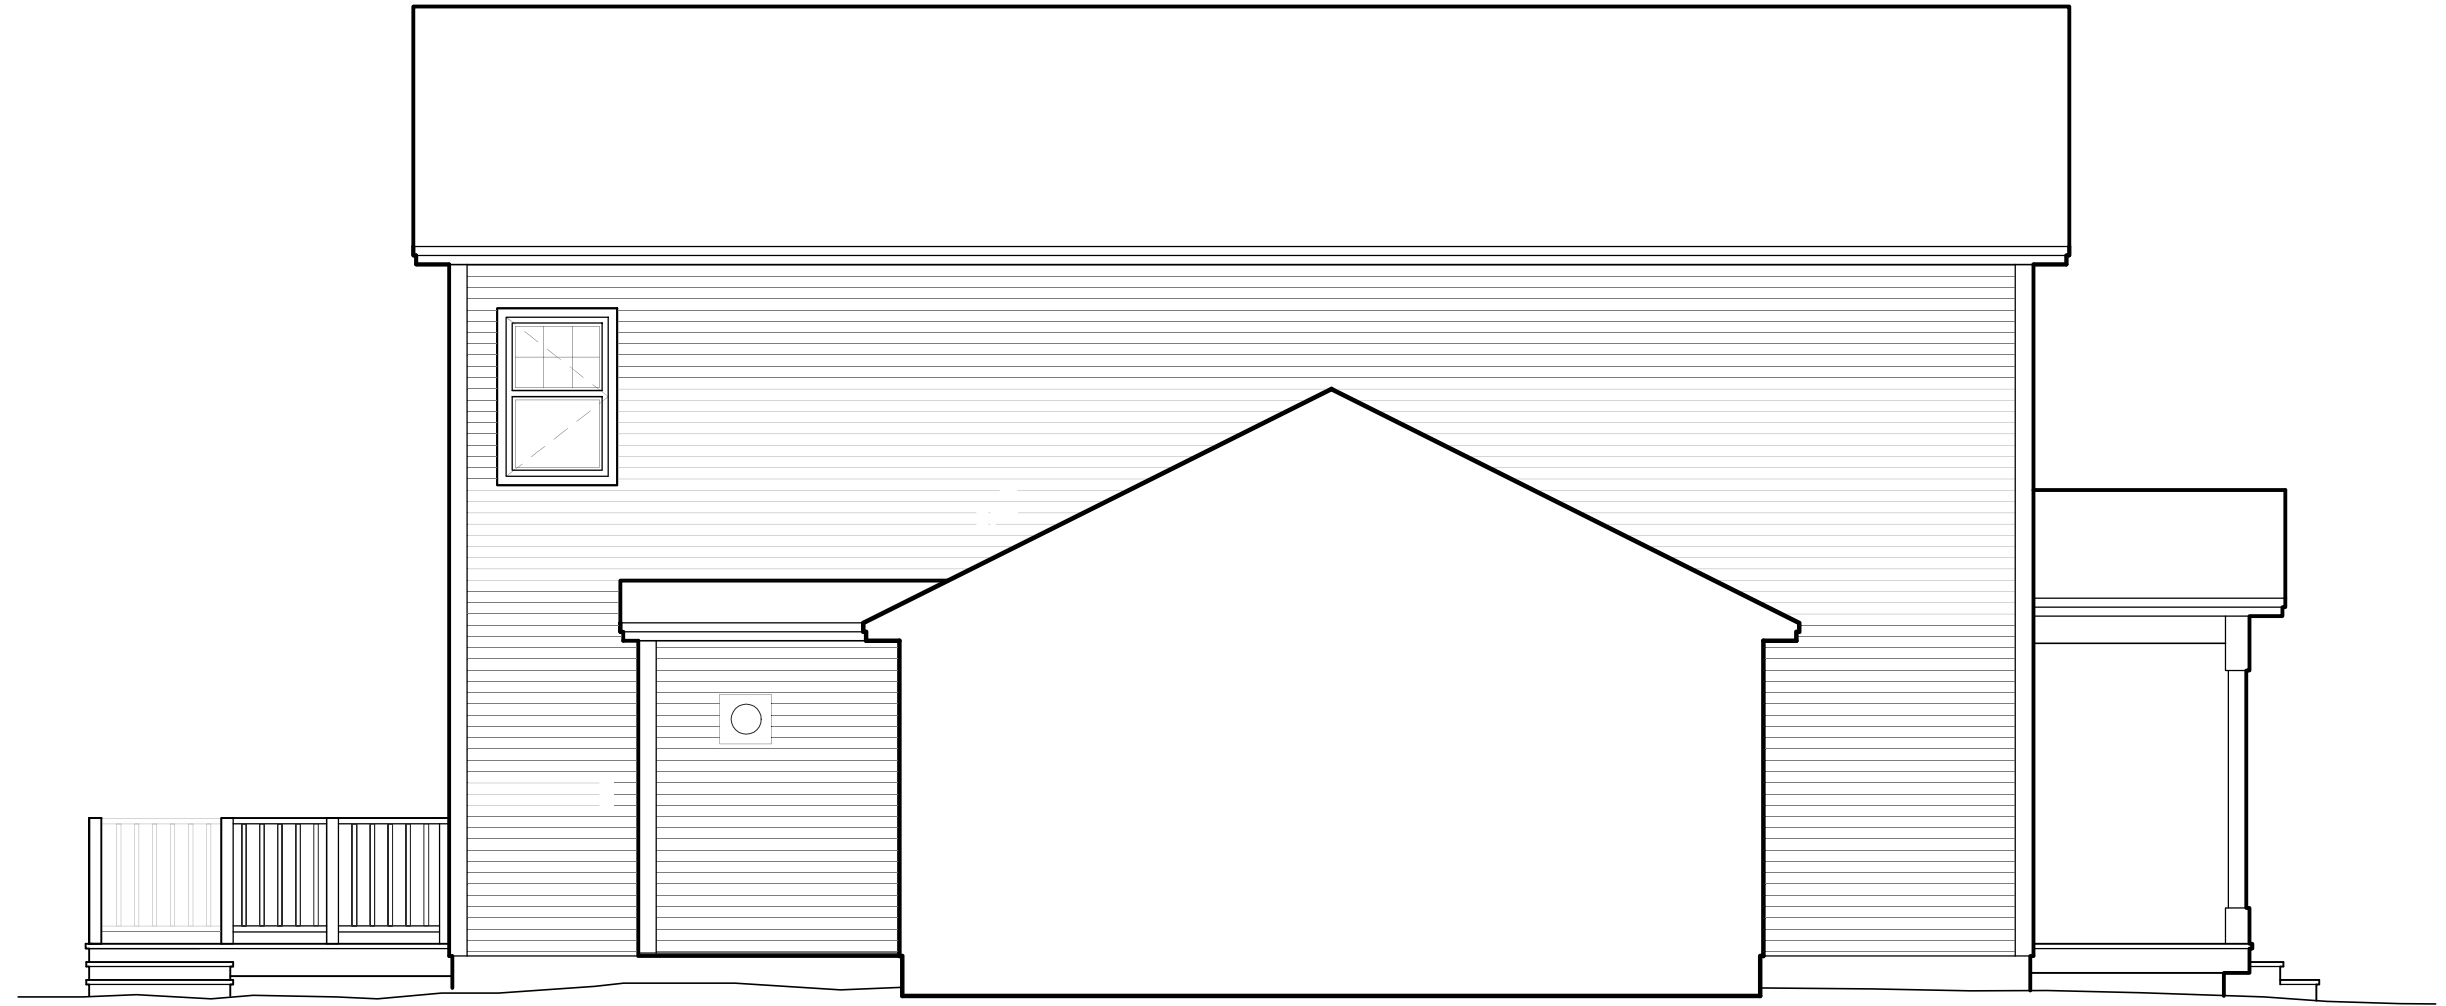


○ LEFT ELEVATION
SCALE: 3/16" = 1'-0"

GARDENSIDE-FERNDALE			
GS#14			
REV			
12/19/22			
<small>1037 HINESBURG ROAD / SUITE A / S. BURLINGTON, VT 05403</small> <small>SCALE: 3/16" = 1'-0" DATE: 12/19/22</small>			
<table border="1"> <tr> <td>1</td> <td>8</td> </tr> </table>		1	8
1	8		



○ RIGHT ELEVATION
SCALE: 3/16" = 1'-0"

GARDENSIDE-FERNDALE	
GS#14	
REV.	
12/19/22	
 STERLING HOMES	
<small>1037 HINESBURG ROAD / SUITE A / S. BURLINGTON, VT 05403</small> <small>SCALE: 3/16" = 1'-0" DATE: 12/19/22</small>	
	7/8



○ REAR ELEVATION
SCALE: 3/16" = 1'-0"

GARDENSIDE-FERNDALE	
GS#14	
REV. 12/19/22	
	1037 HINESBURG ROAD / SUITE A / S. BURLINGTON, VT 05403
	SCALE: 3/16" = 1'-0" DATE: 12/19/22