





LEFT UNIT
 FRONT ELEVATION
 SCALE: 3/16" = 1'-0"


CLEARVIEW	
CV#45	
REV.	12/04/23
 STERLING HOMES	
<small>1037 HINESBURG ROAD / SUITE A / S. BURLINGTON, VT 05403</small> <small>SCALE: 3/16" = 1'-0" DATE: 04/07/23</small>	

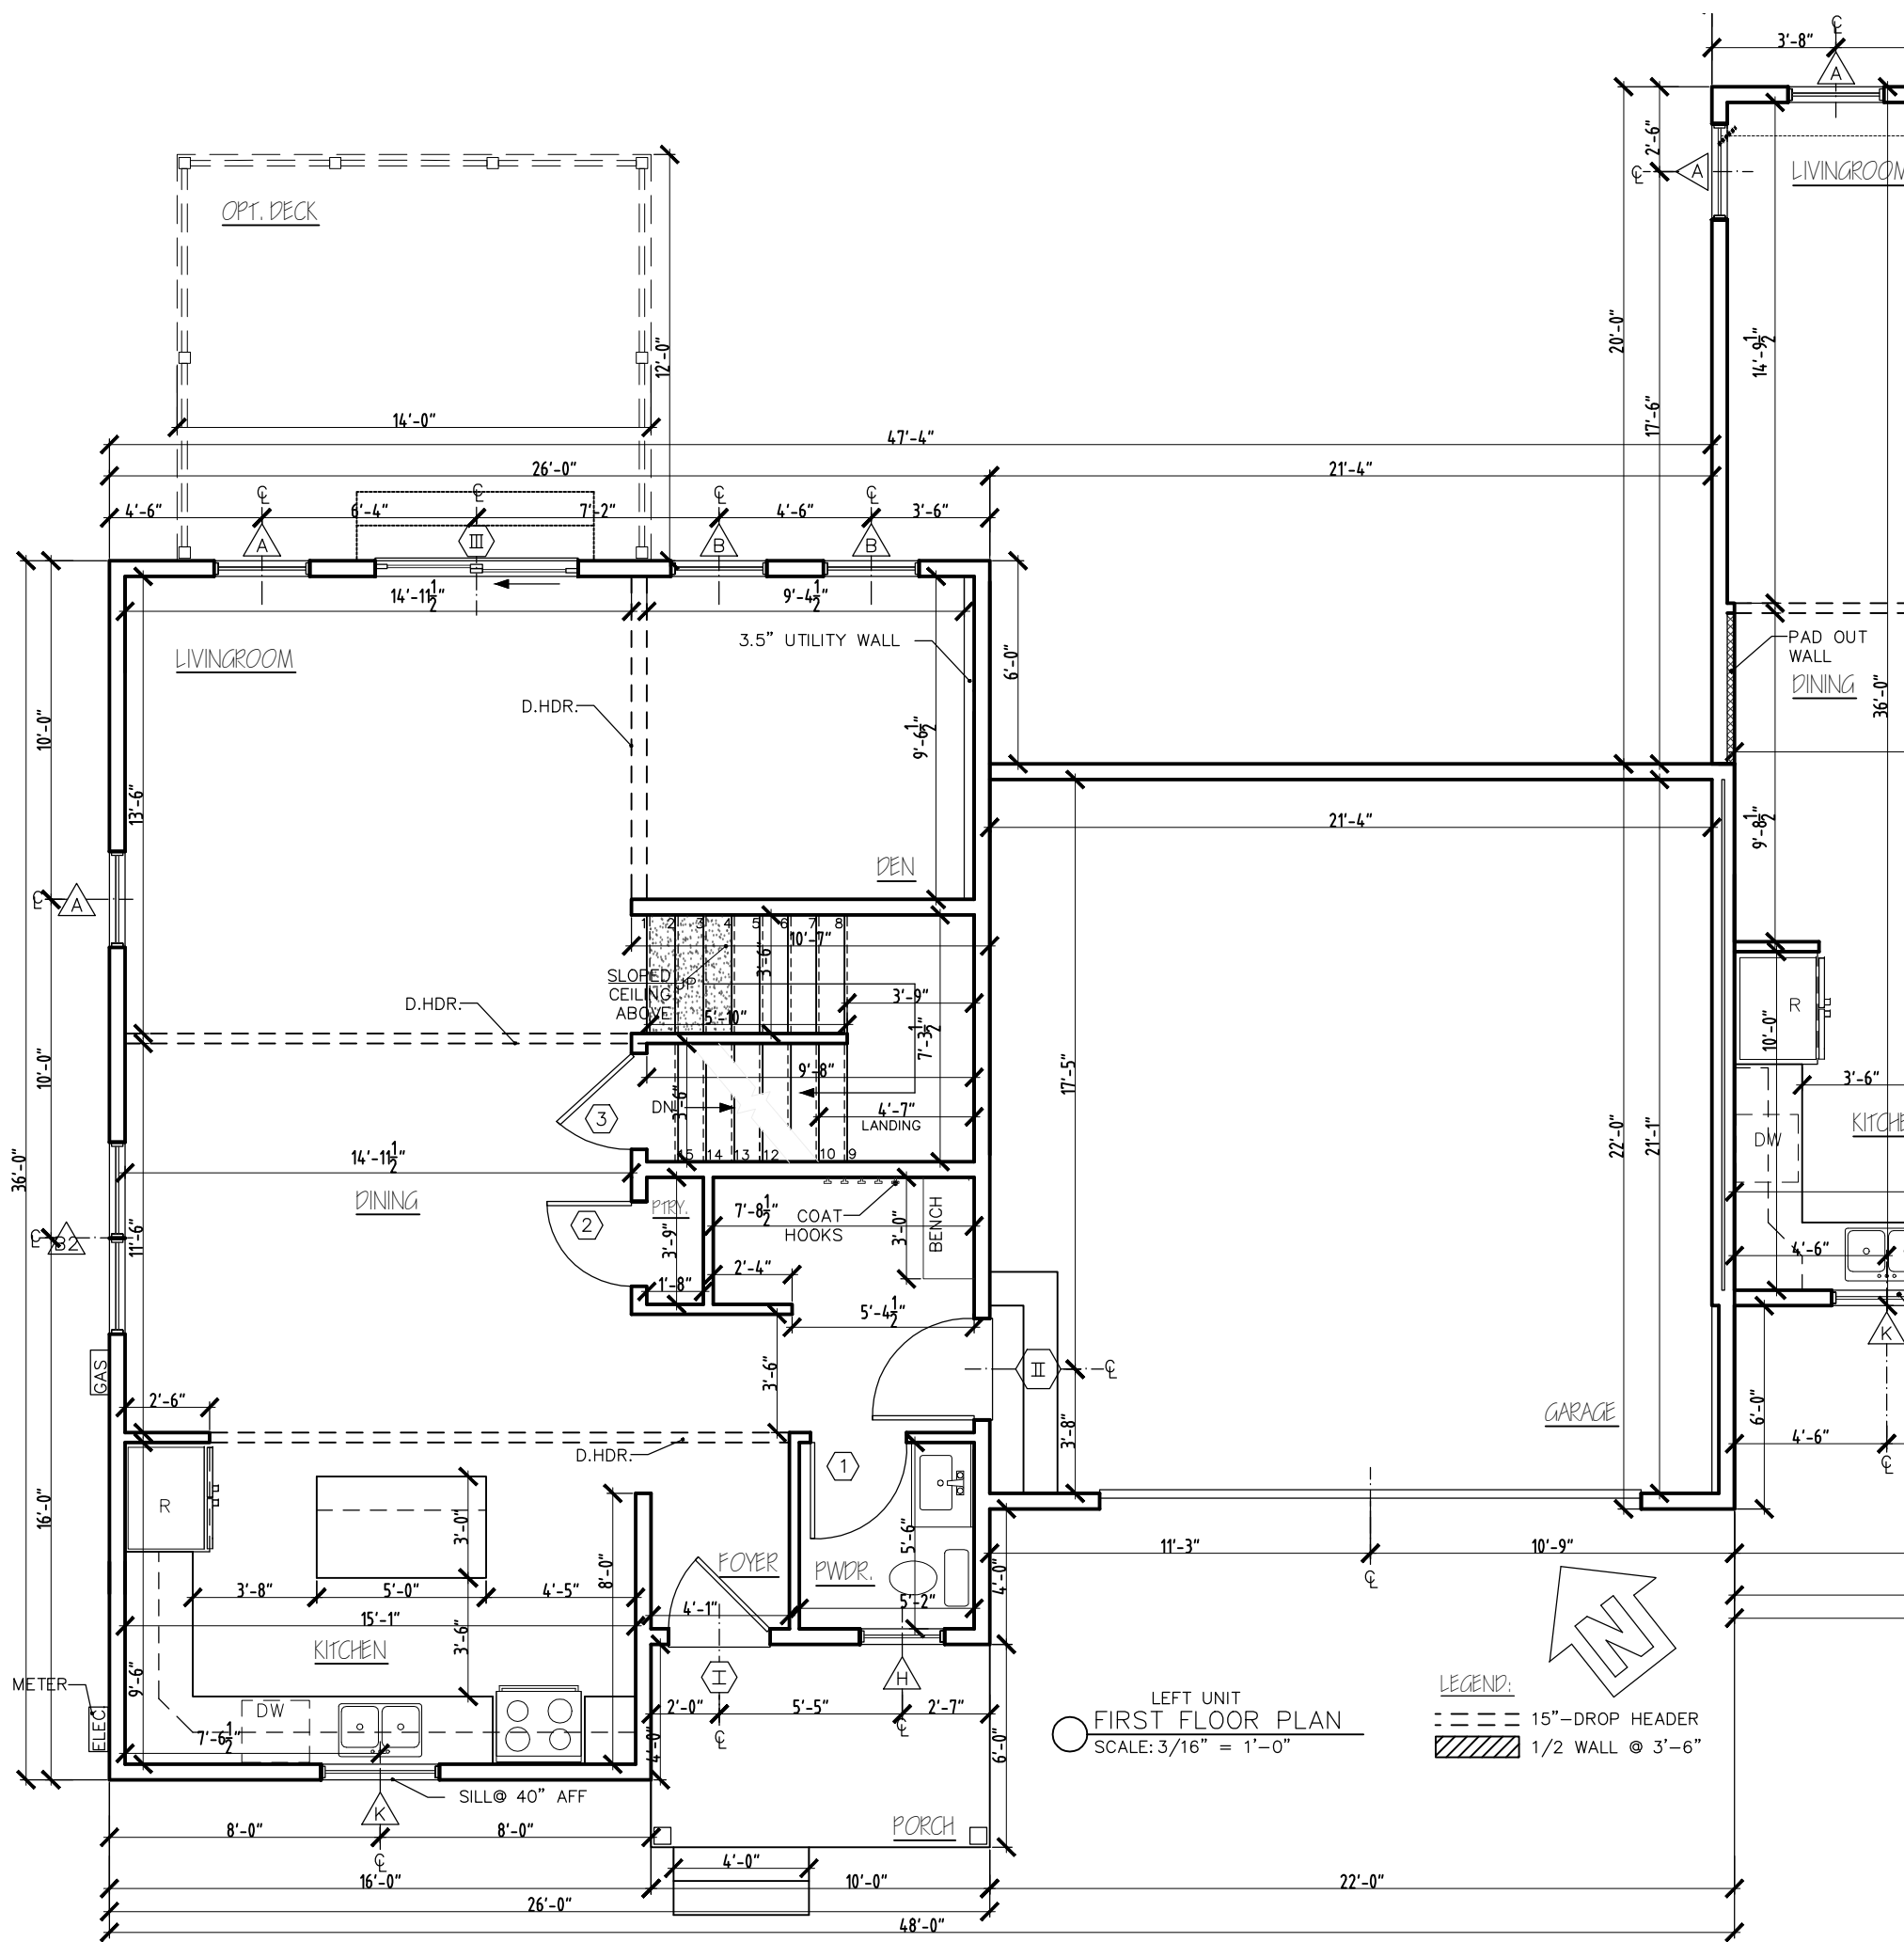


LEFT UNIT
FIRST FLOOR PLAN
SCALE: 3/16" = 1'-0"

LEGEND:
 - - - - - 15" DROP HEADER
 ▨ 1/2 WALL @ 3'-6"


CLEARVIEW	
CV#45	
 STERLING HOMES	
<small>1037 HINESBURG ROAD / SUITE A / S. BURLINGTON, VT 05403 SCALE: 3/16" = 1'-0" DATE: 04/07/23</small>	
REV. 12/04/23	2/8

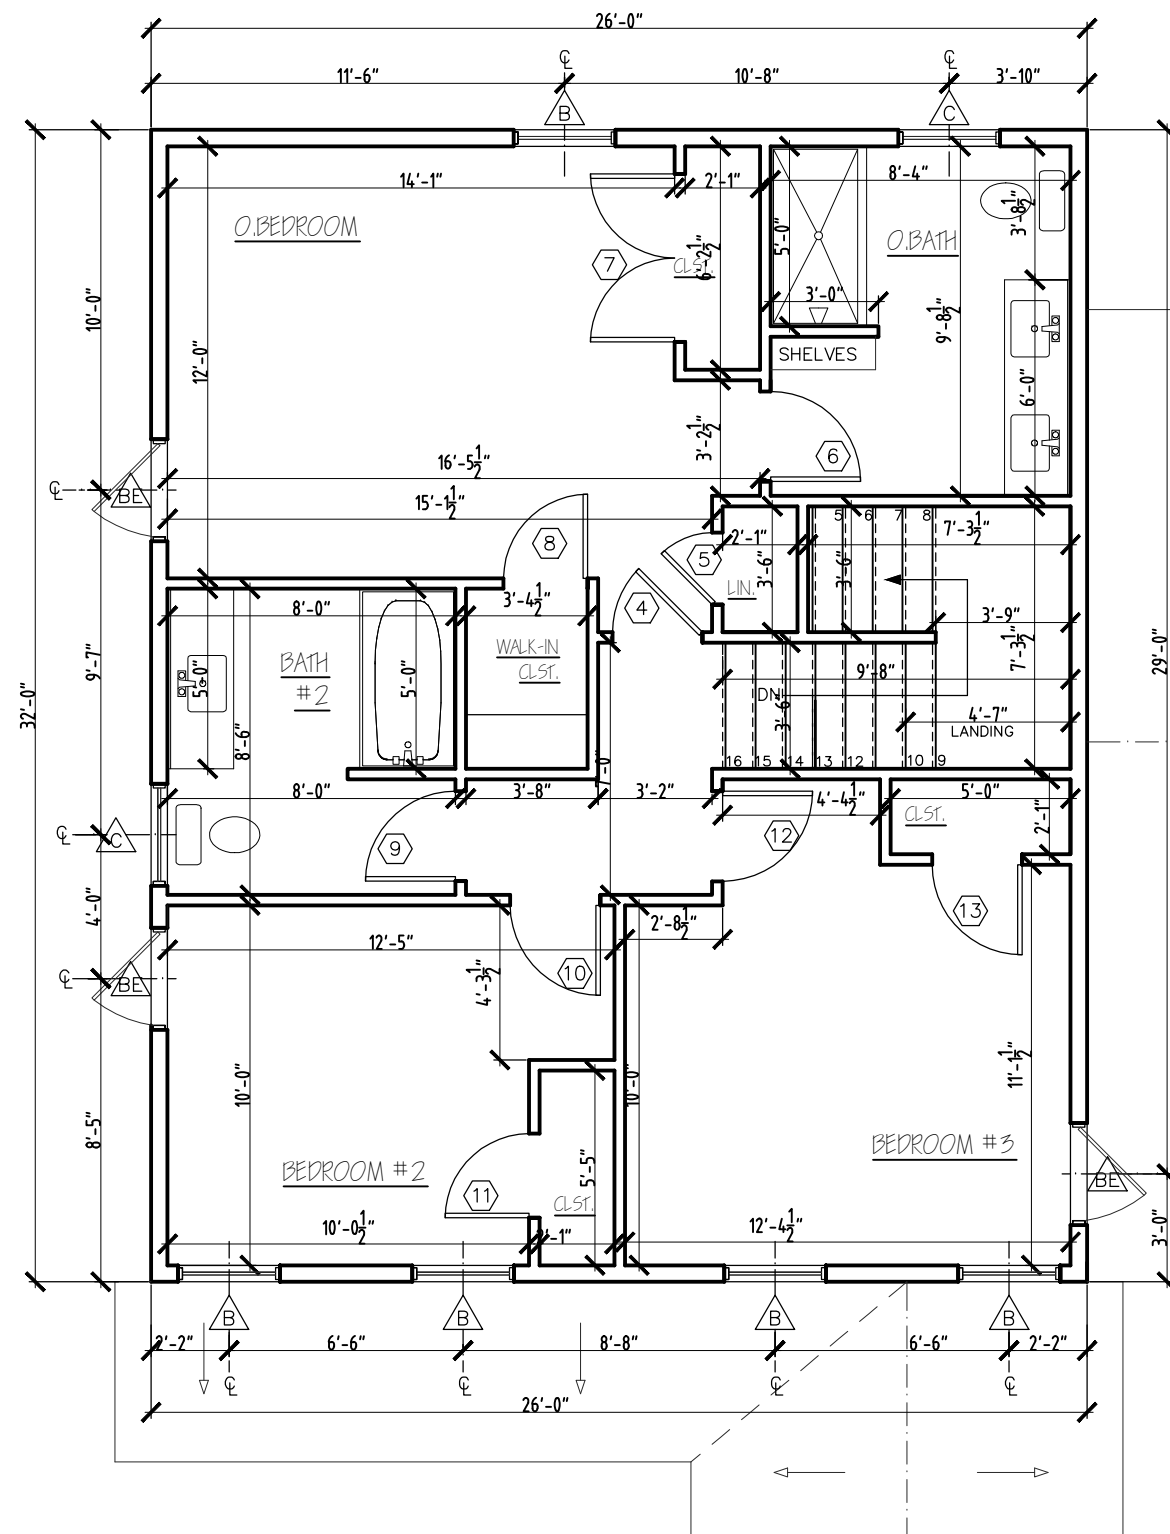

LEFT UNIT
 SECOND FLOOR PLAN
 SCALE: 3/16" = 1'-0"

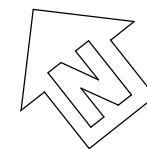


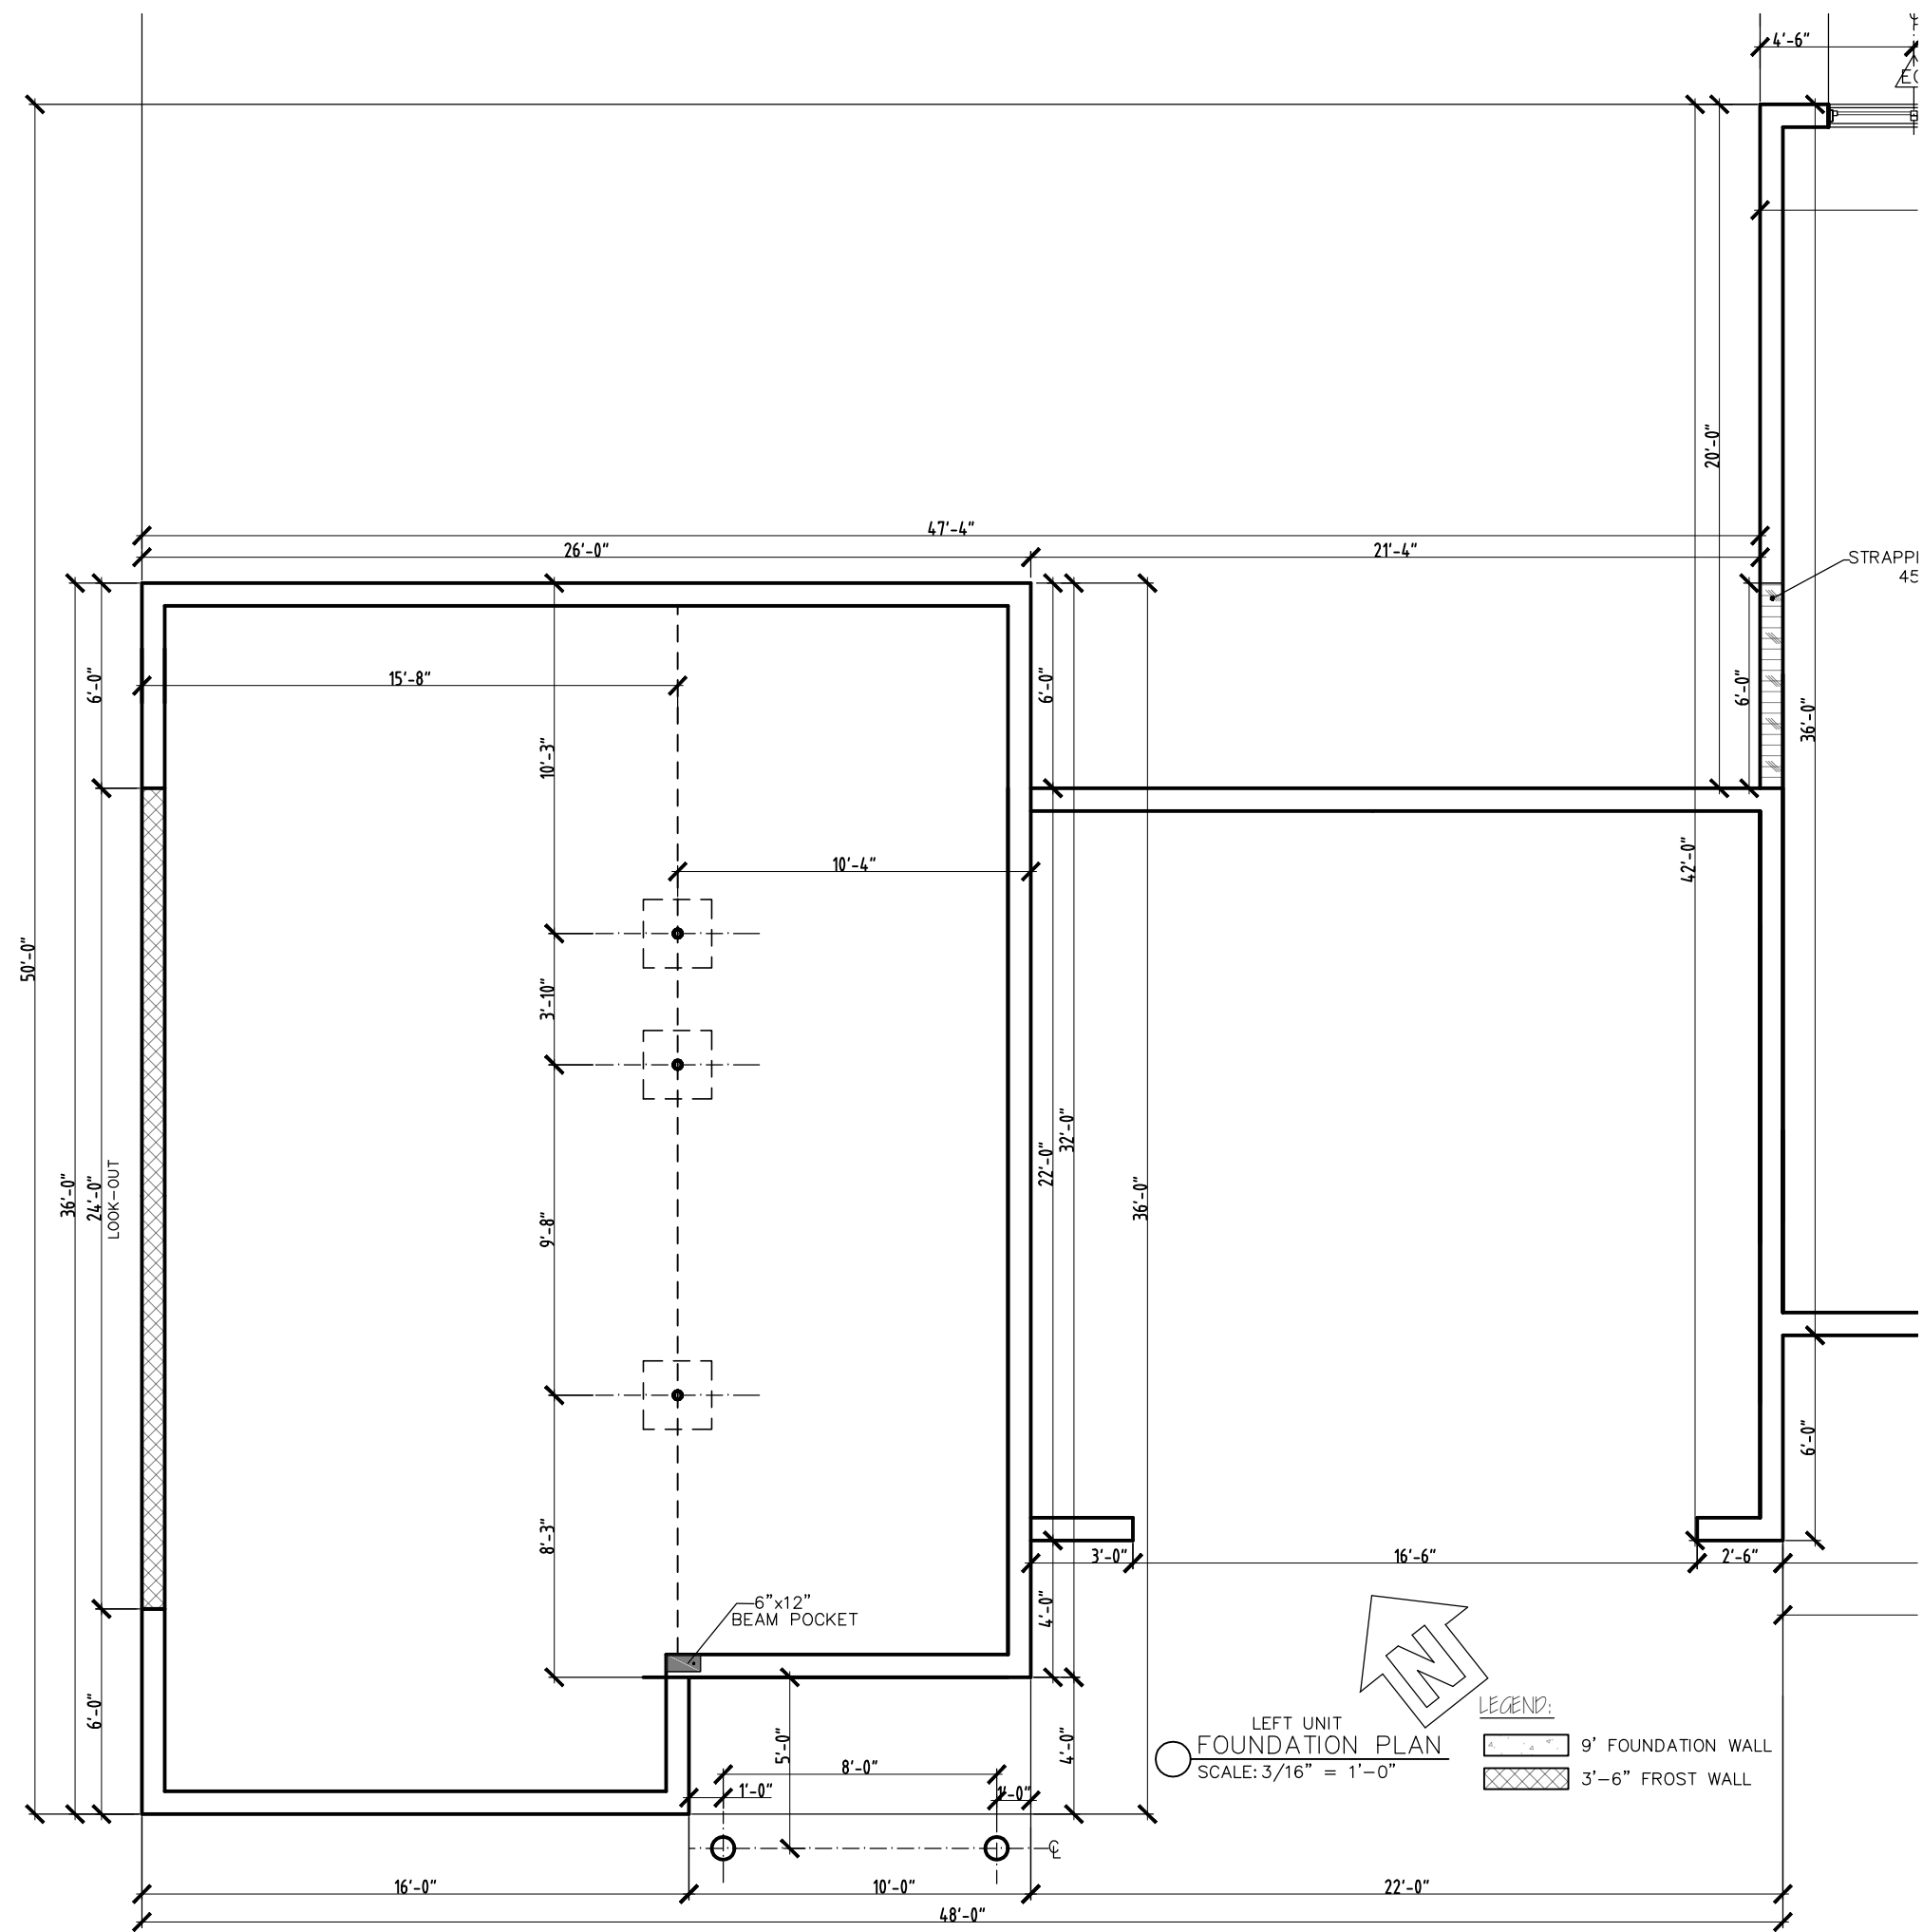
CLEARVIEW	
CV#45	
<small>1037 HINESBURG ROAD / SUITE A / S. BURLINGTON, VT 05403</small>	
<small>REV.</small> <small>12/04/23</small>	<small>DATE: 04/07/23</small>

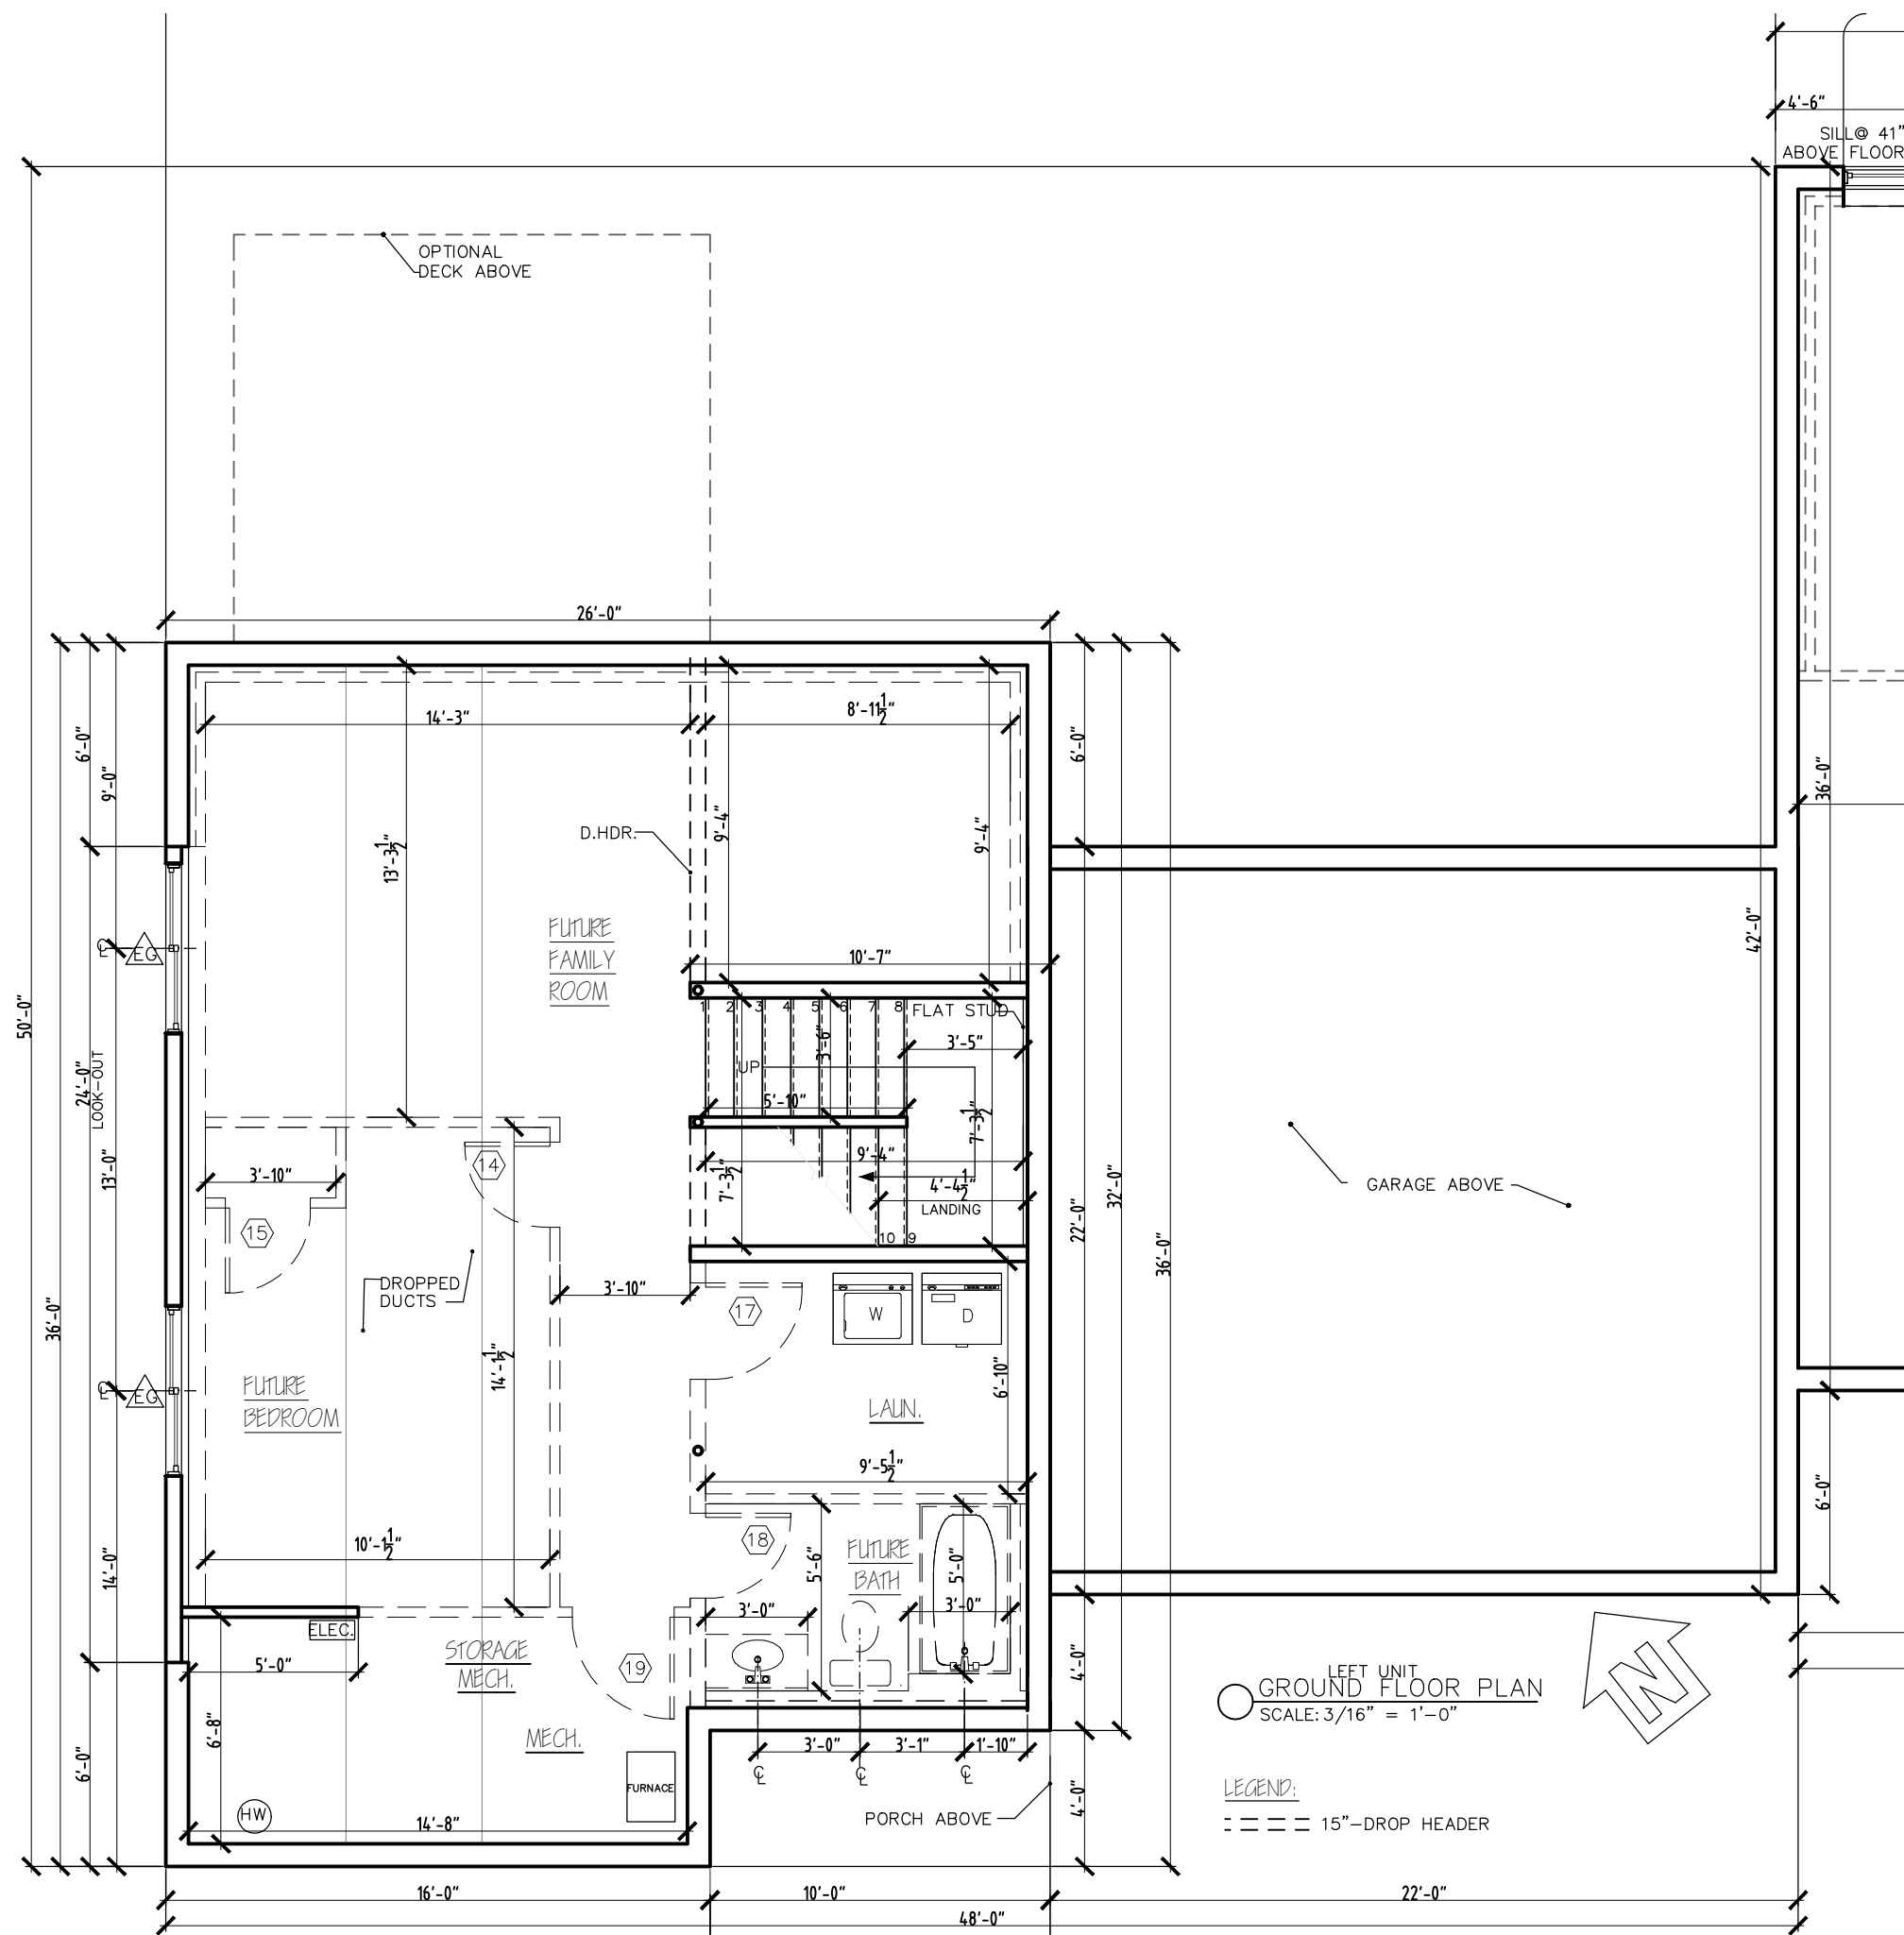



LEFT UNIT
GROUND FLOOR PLAN
SCALE: 3/16" = 1'-0"


LEGEND:
 - - - - - 15" DROP HEADER

CLEARVIEW	
CV#45	
 STERLING HOMES	
<small>1037 HINESBURG ROAD / SUITE A / S. BURLINGTON, VT 05403</small> <small>SCALE: 3/16" = 1'-0" DATE: 04/07/23</small>	
REV. 12/04/23	3/7



LEFT UNIT
 FOUNDATION PLAN
 SCALE: 3/16" = 1'-0"

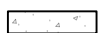- LEGEND:
-  9' FOUNDATION WALL
 -  3'-6" FROST WALL

CLEARVIEW	
CV#45	
 STERLING HOMES	
1037 HINESBURG ROAD / SUITE A / S. BURLINGTON, VT 05403 SCALE: 3/16" = 1'-0" DATE: 04/07/23	
REV. 12/04/23	4/7