
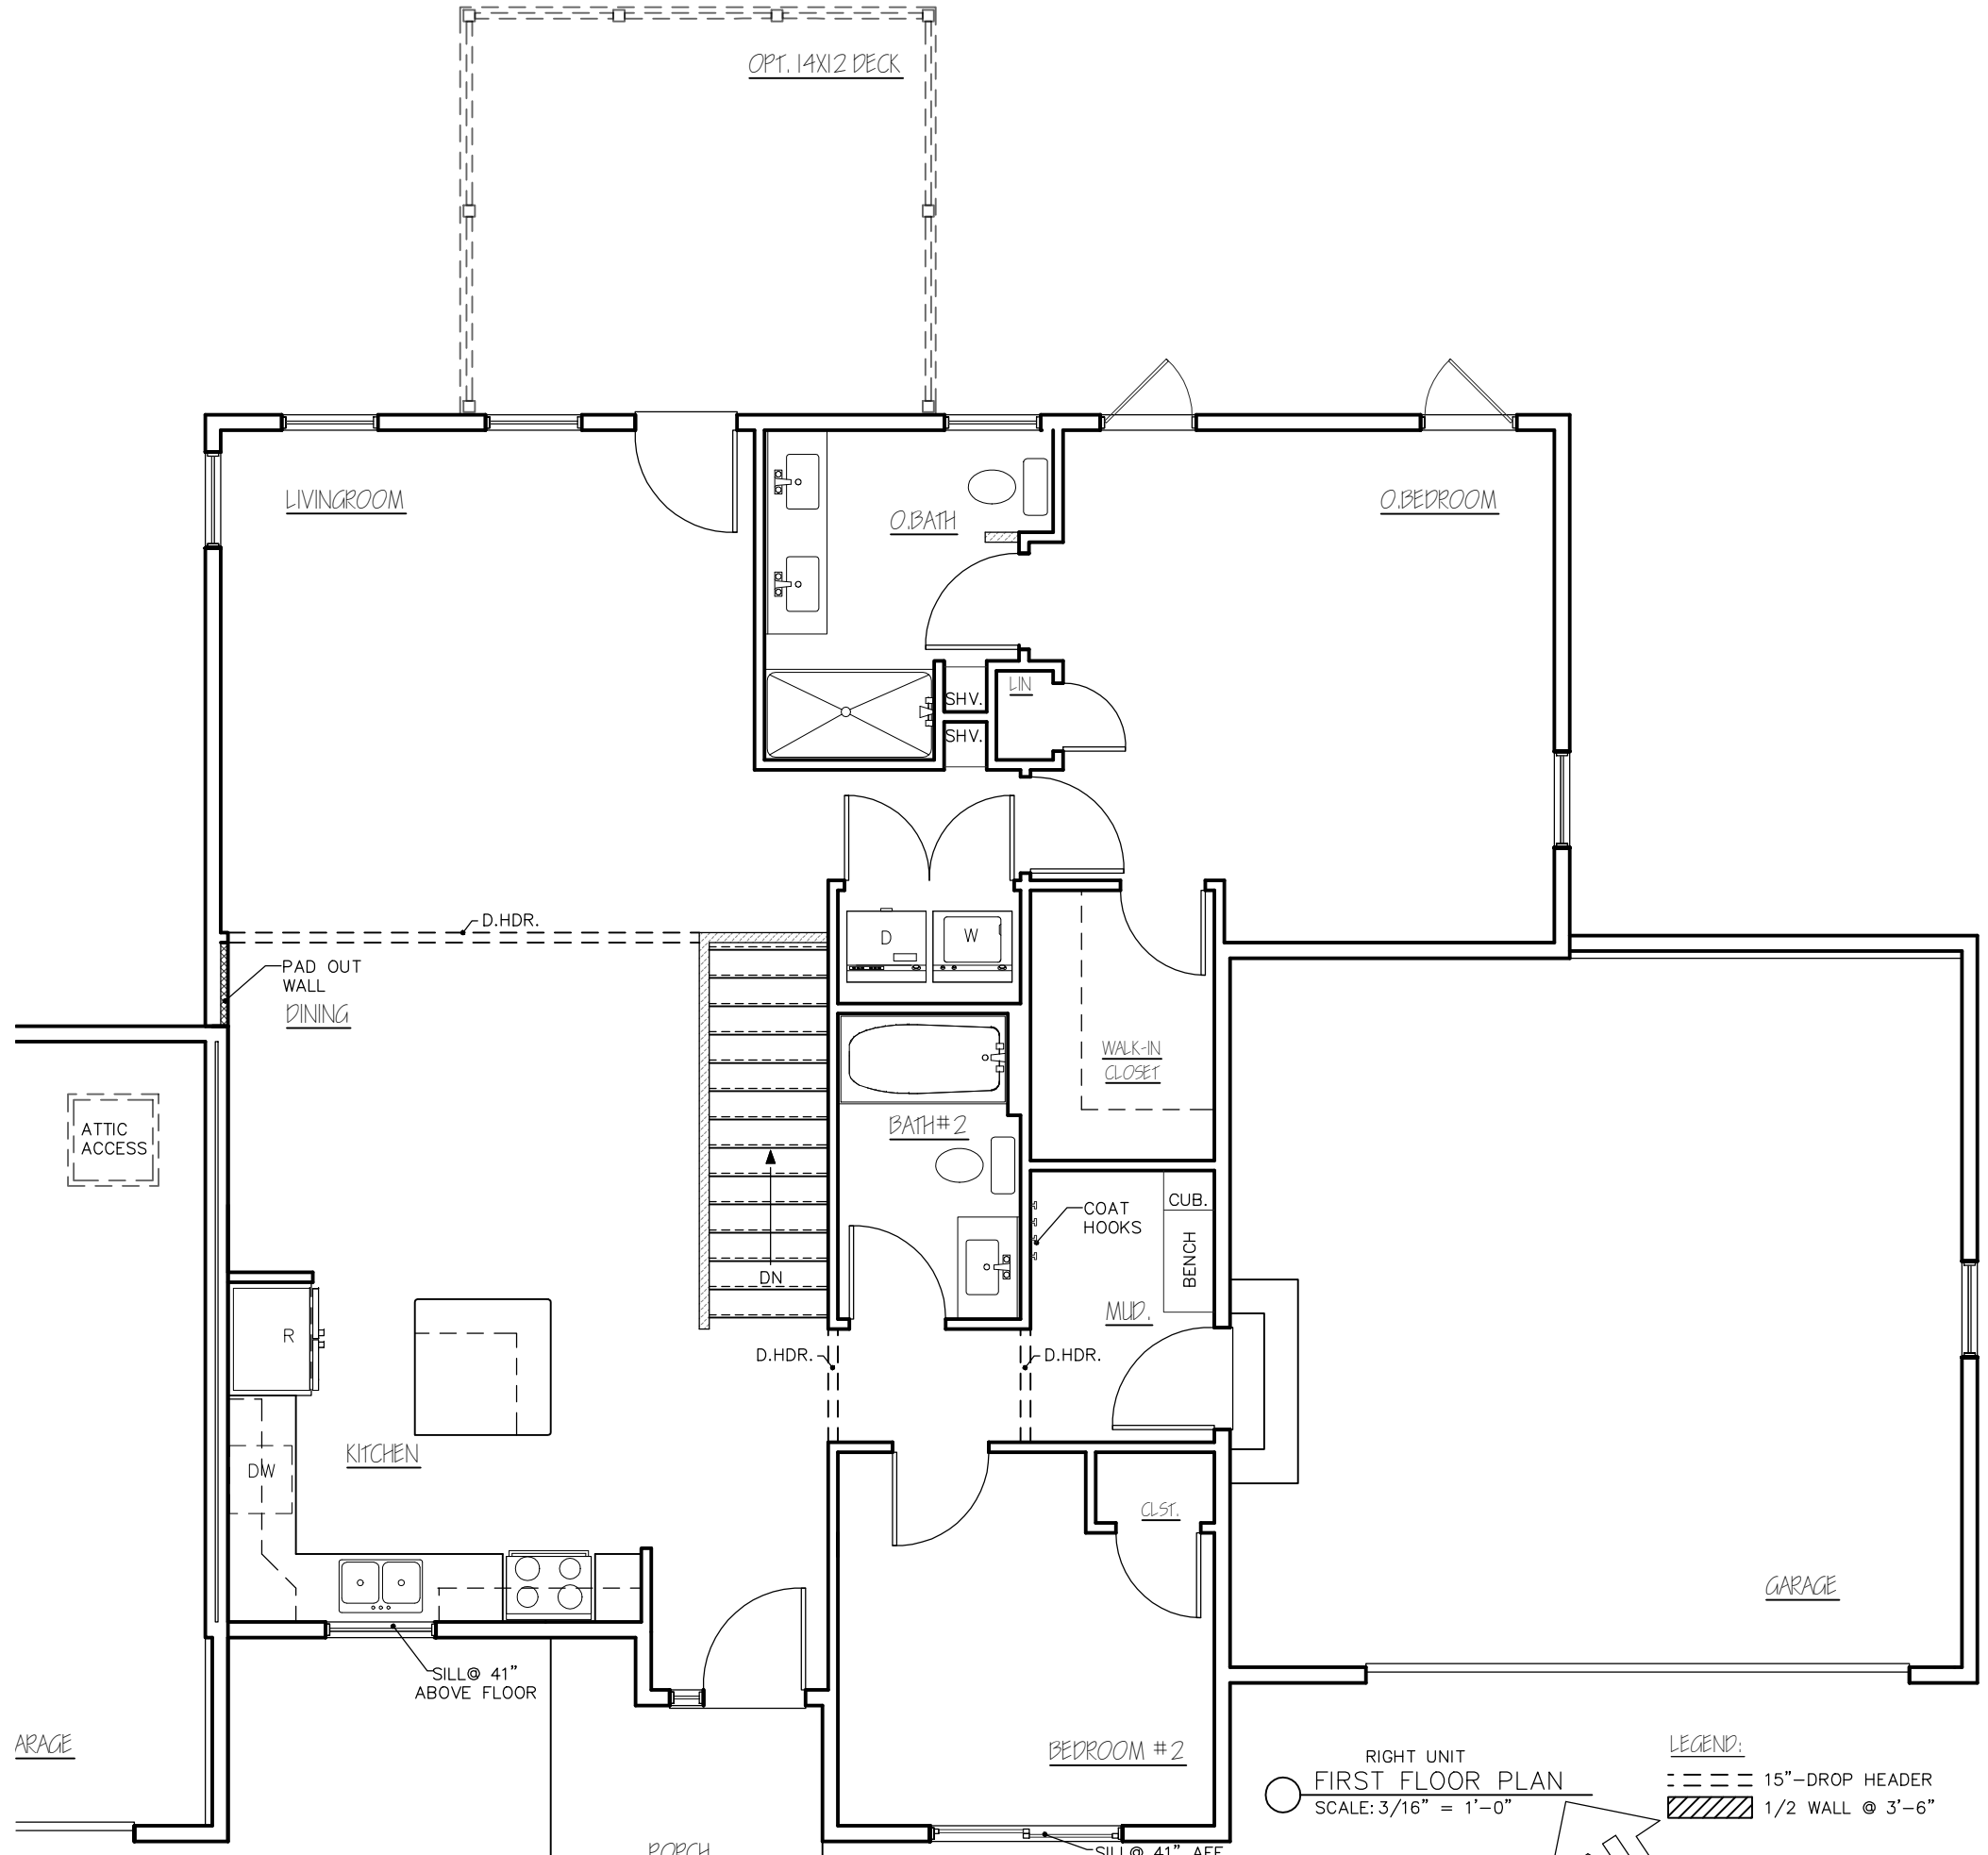


RIGHT UNIT  
 FRONT ELEVATION  
 SCALE: 3/16" = 1'-0"

CLEARVIEW	
CV#45	
REV.	
12/04/23	
 <b>STERLING</b> <b>HOMES</b>	
<small>1037 HINESBURG ROAD / SUITE A / S. BURLINGTON, VT 05403</small> <small>SCALE: 3/16" = 1'-0"      DATE: 04/07/23</small>	
1	7



OPT. 14X12 DECK

LIVINGROOM

O.BATH

O.BEDROOM

PAD OUT WALL  
DINING

ATTIC ACCESS

BATH#2

WALK-IN CLOSET

KITCHEN

COAT HOOKS

CUB. BENCH

MUD.

GARAGE


SILL @ 41" ABOVE FLOOR

SILL @ 41" AFF

RIGHT UNIT  
FIRST FLOOR PLAN  
SCALE: 3/16" = 1'-0"

LEGEND:

--- 15" DROP HEADER  
 // 1/2 WALL @ 3'-6"

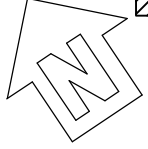


CLEARVIEW

CV#45

REV.  
 12/04/23  
 02/20/24  
 02/21/24




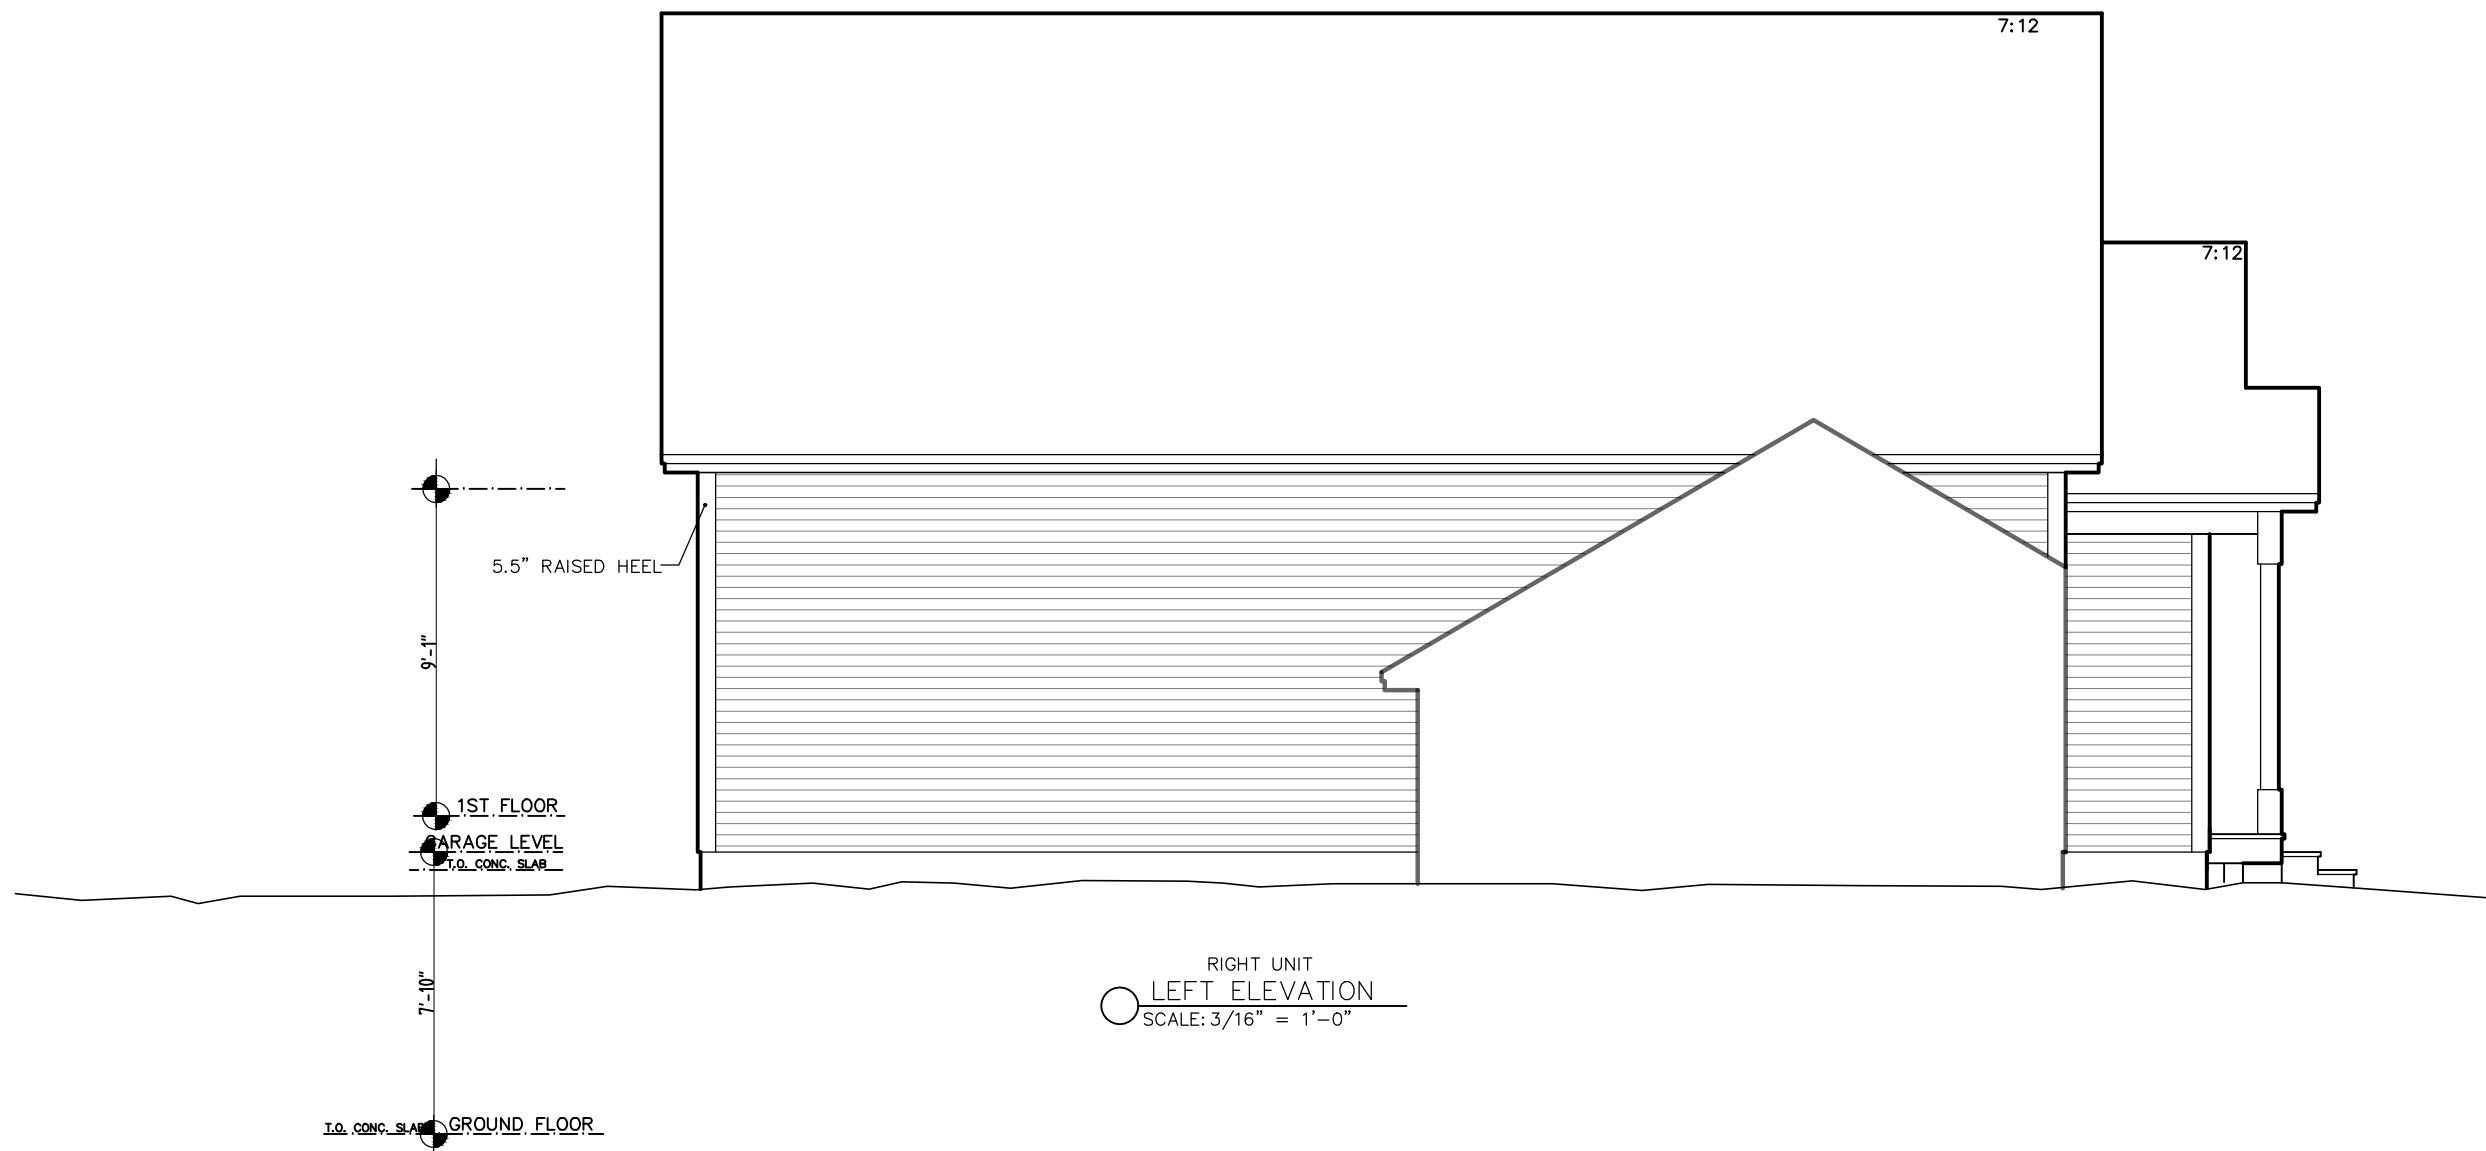
1037 HINESBURG ROAD / SUITE A / S. BURLINGTON, VT 05403  
 SCALE: 3/16" = 1'-0" DATE: 04/07/23

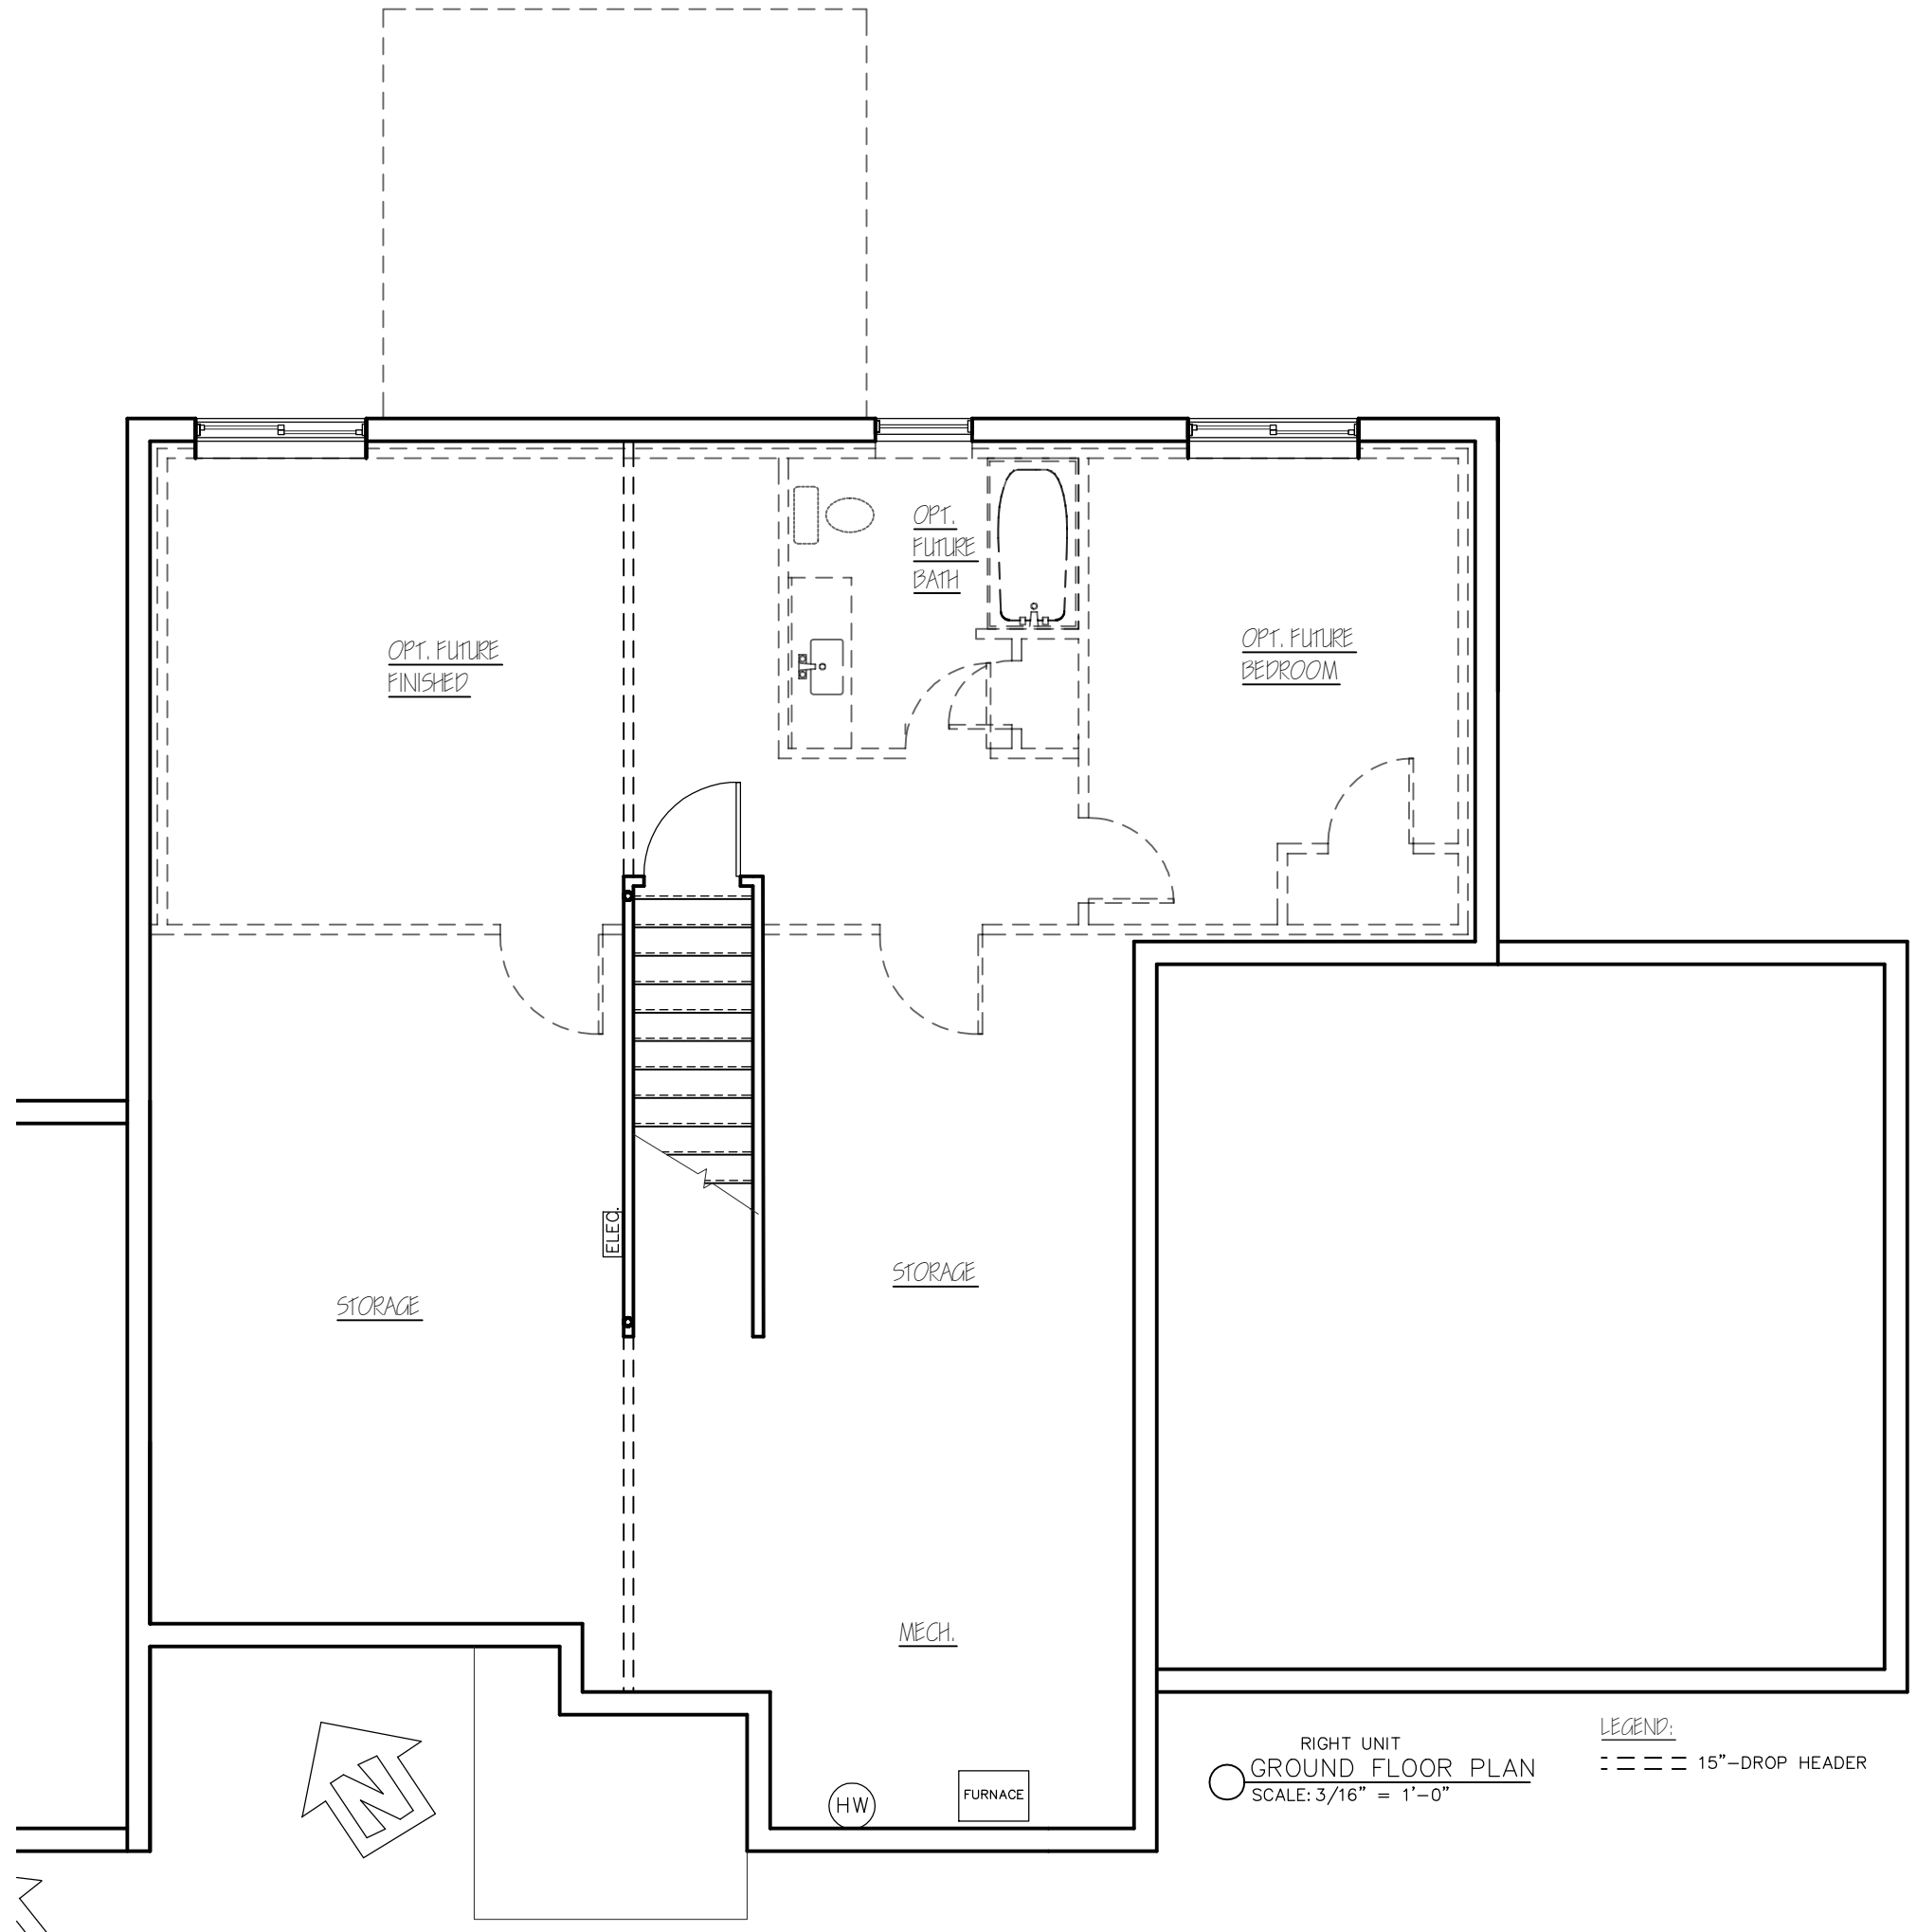

RIGHT UNIT  
 GROUND FLOOR PLAN  
 SCALE: 3/16" = 1'-0"

LEGEND:  
 --- 15" DROP HEADER

CLEARVIEW																			
CV#45																			
 <b>STERLING HOMES</b>																			
<small>1037 HINESBURG ROAD / SUITE A / S. BURLINGTON, VT 05403</small> <small>SCALE: 3/16" = 1'-0"      DATE: 04/07/23</small>																			
<table border="1"> <tr><td>REV.</td><td></td></tr> <tr><td>12/04/23</td><td></td></tr> <tr><td> </td><td></td></tr> <tr><td> </td><td></td></tr> <tr><td> </td><td></td></tr> <tr><td> </td><td></td></tr> <tr><td> </td><td></td></tr> <tr><td> </td><td></td></tr> </table>	REV.		12/04/23														<table border="1"> <tr><td>3</td></tr> <tr><td>7</td></tr> </table>	3	7
REV.																			
12/04/23																			
3																			
7																			




CLEARVIEW

CV#45

REV.  
12/04/23



1037 HINESBURG ROAD / SUITE A / S. BURLINGTON, VT 05403  
SCALE: 3/16" = 1'-0" DATE: 04/07/23

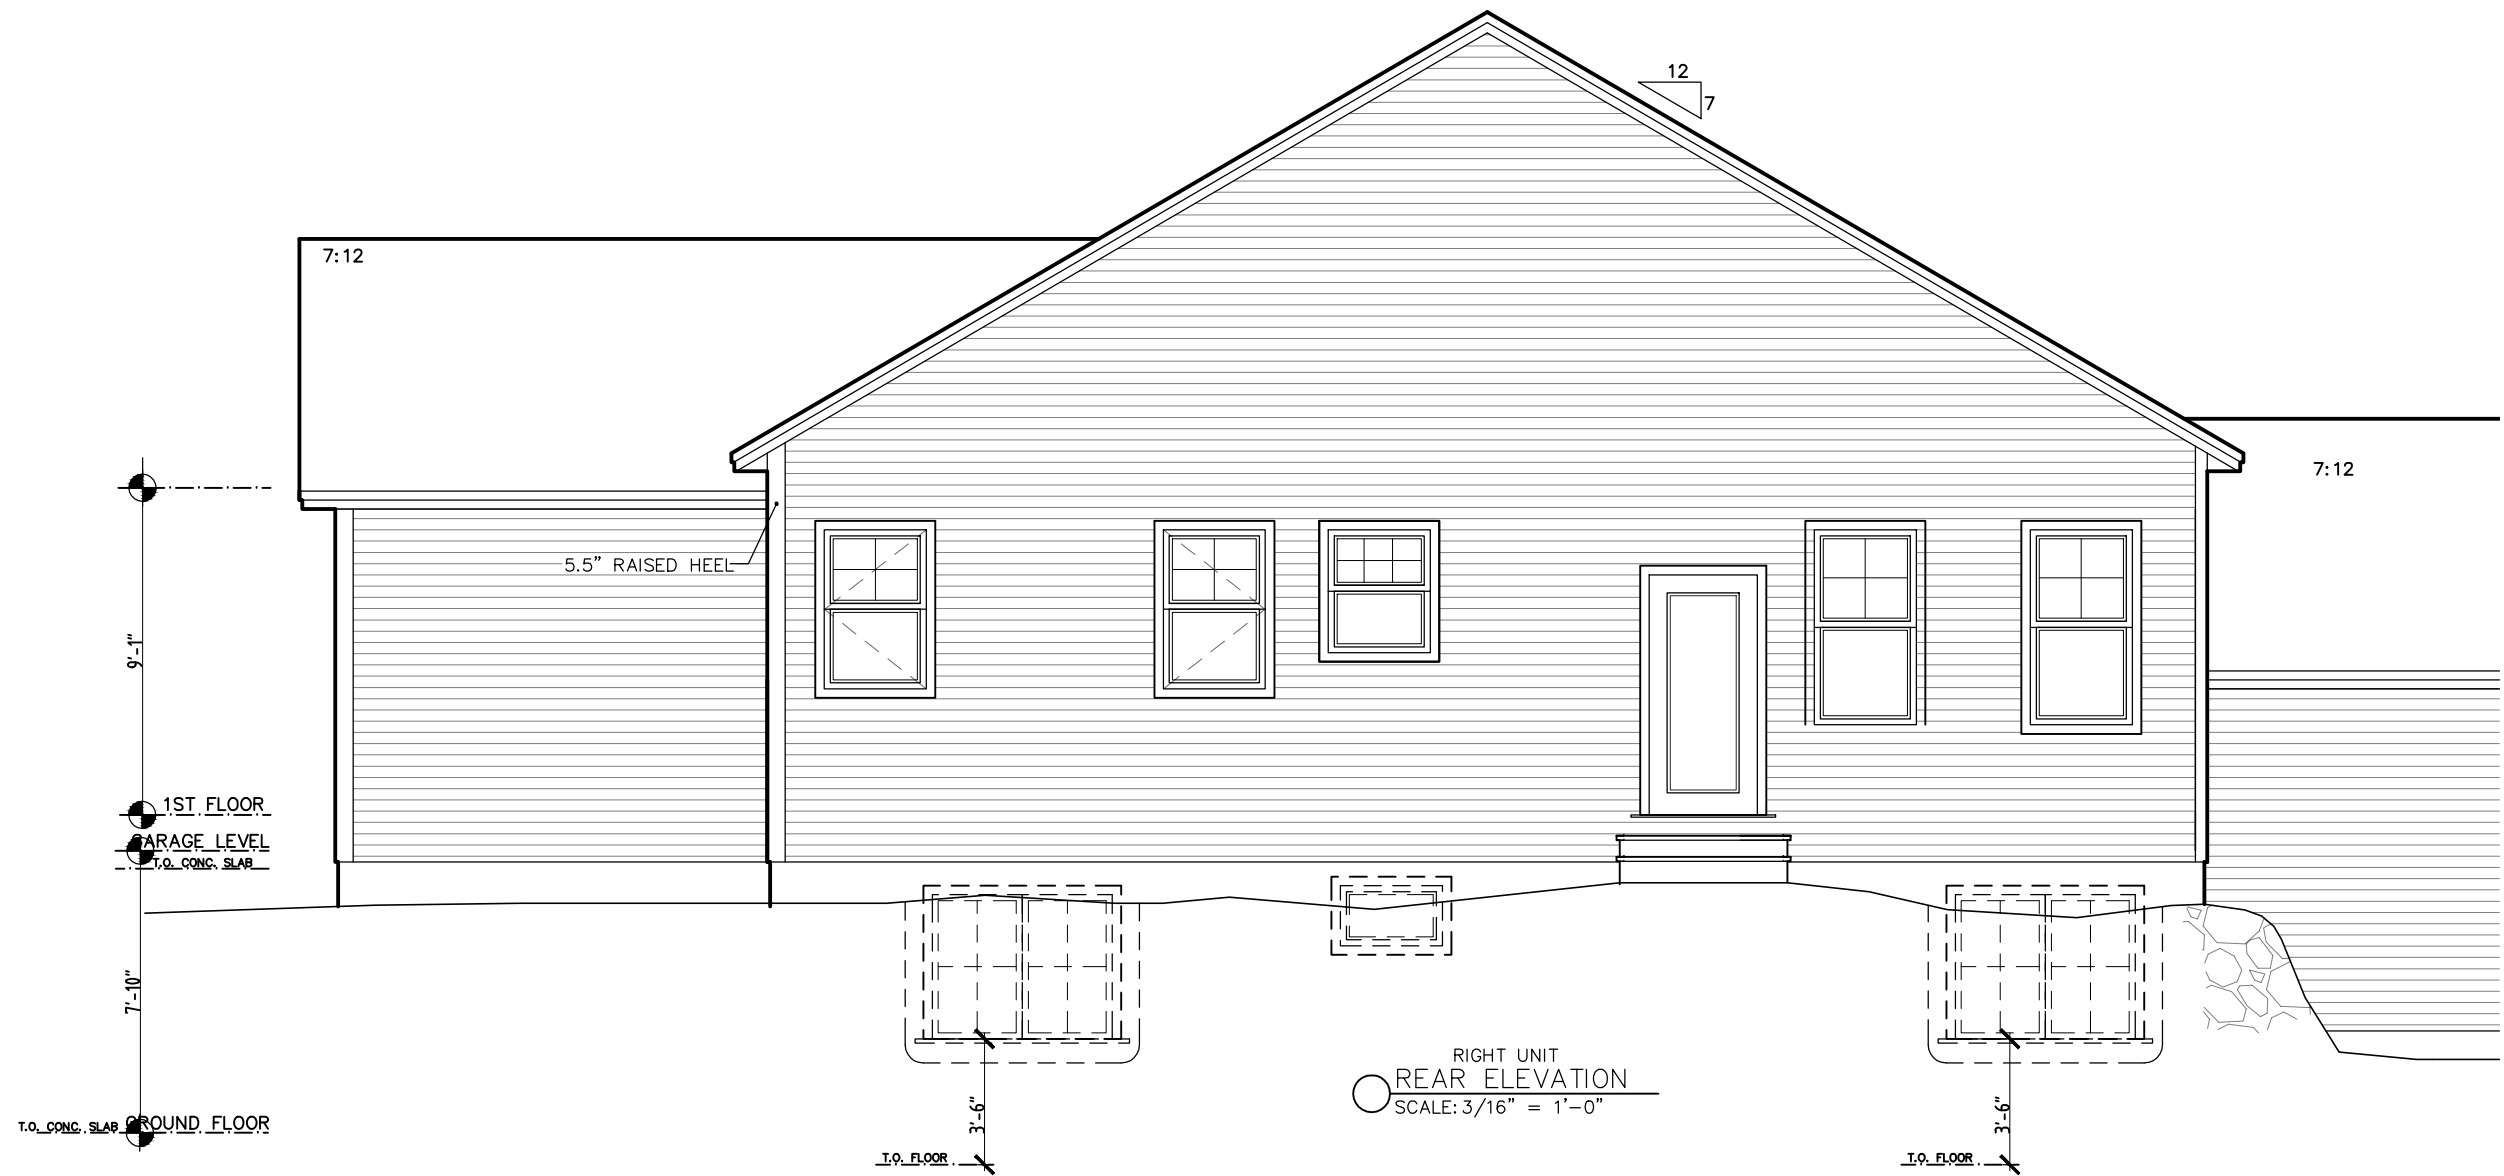


RIGHT UNIT  
 REAR ELEVATION  
 SCALE: 3/16" = 1'-0"

CLEARVIEW	
CV#45	
REV.	
12/04/23	
 <b>STERLING</b> <b>HOMES</b>	
<small>1037 HINESBURG ROAD / SUITE A / S. BURLINGTON, VT 05403        SCALE: 3/16" = 1'-0"      DATE: 04/07/23</small>	




CLEARVIEW	
CV#45	
REV.	
12/04/23	
 <b>STERLING HOMES</b>	
<small>1037 HINESBURG ROAD / SUITE A / S. BURLINGTON, VT 05403  SCALE: 3/16" = 1'-0"      DATE: 04/07/23</small>	
	6/7

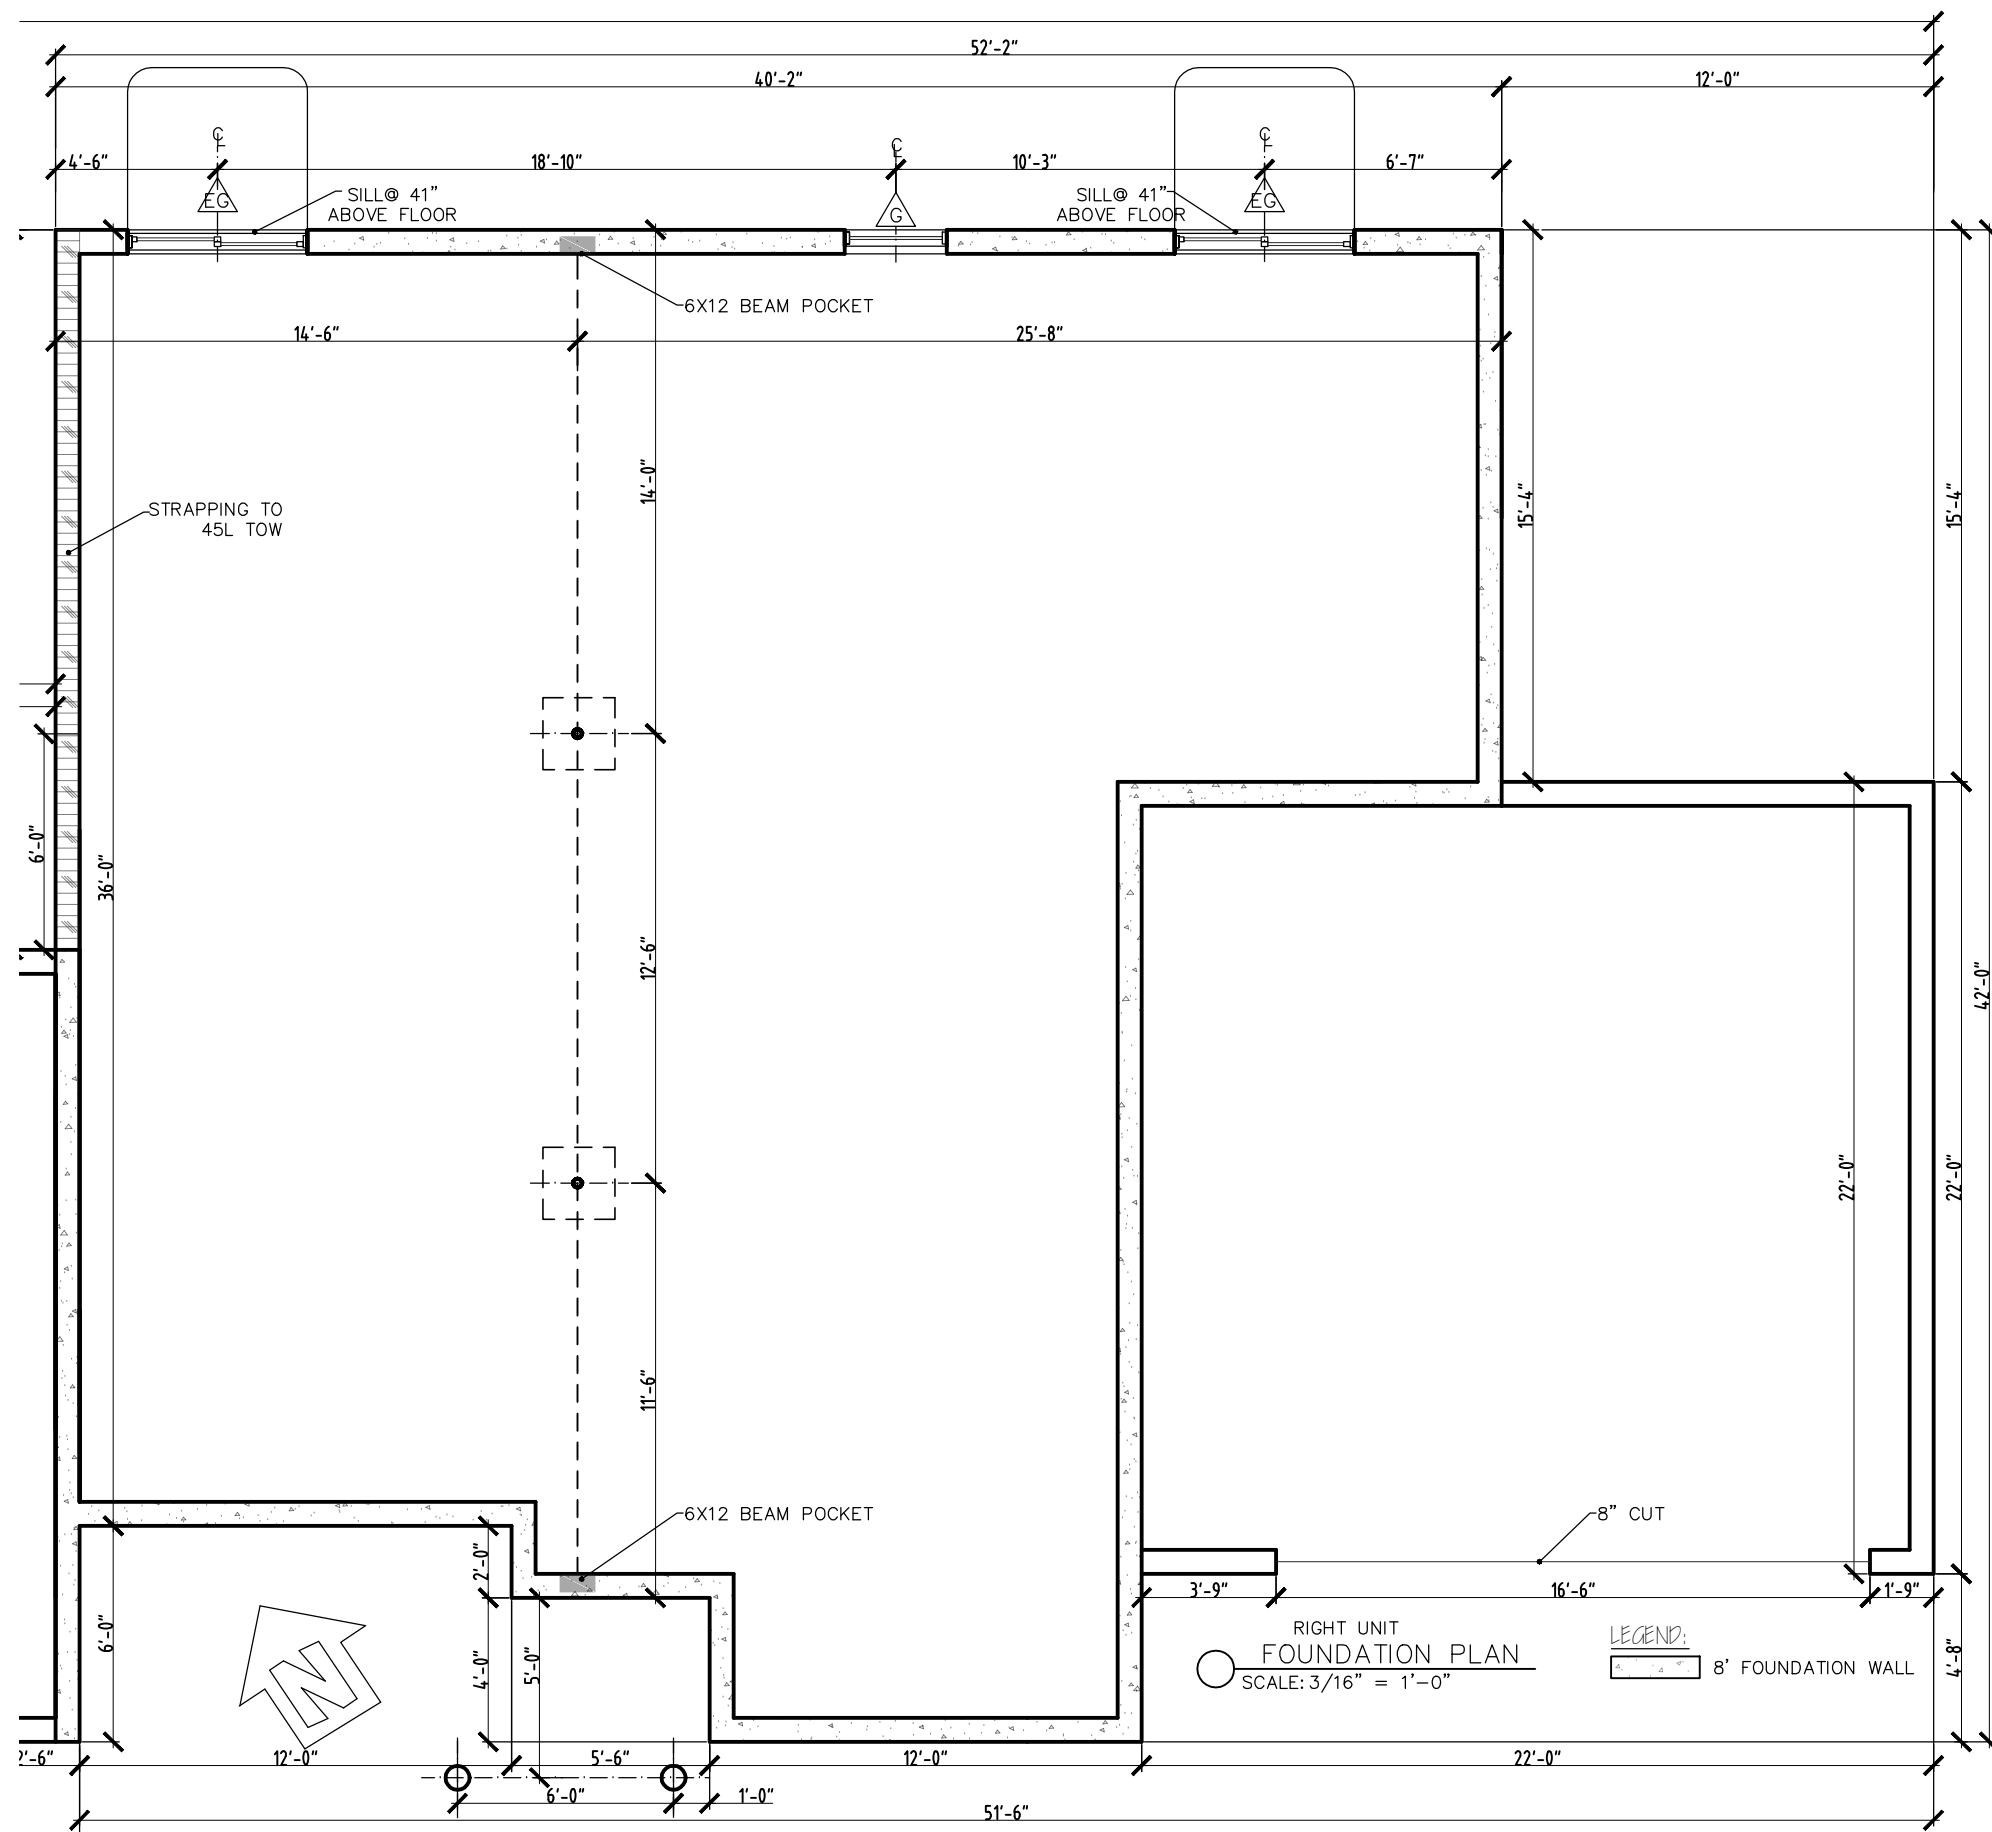

RIGHT UNIT  
FOUNDATION PLAN  
SCALE: 3/16" = 1'-0"

LEGEND:  
8" FOUNDATION WALL

CLEARVIEW																	
CV#45																	
																	
<b>STERLING HOMES</b>																	
<small>1037 HINESBURG ROAD / SUITE A / S. BURLINGTON, VT 05403</small> <small>SCALE: 3/16" = 1'-0"      DATE: 04/07/23</small>																	
<table border="1"> <tr><td>REV.</td><td></td></tr> <tr><td>12/04/23</td><td></td></tr> <tr><td> </td><td></td></tr> <tr><td> </td><td></td></tr> <tr><td> </td><td></td></tr> <tr><td> </td><td></td></tr> <tr><td> </td><td></td></tr> </table>	REV.		12/04/23												<table border="1"> <tr><td>4</td></tr> <tr><td>7</td></tr> </table>	4	7
REV.																	
12/04/23																	
4																	
7																	