


Aspen Ranch: FRONT ELEVATION

STERLING
CONSTRUCTION




1037 Hinesburg Road, South Burlington, Vermont 05403

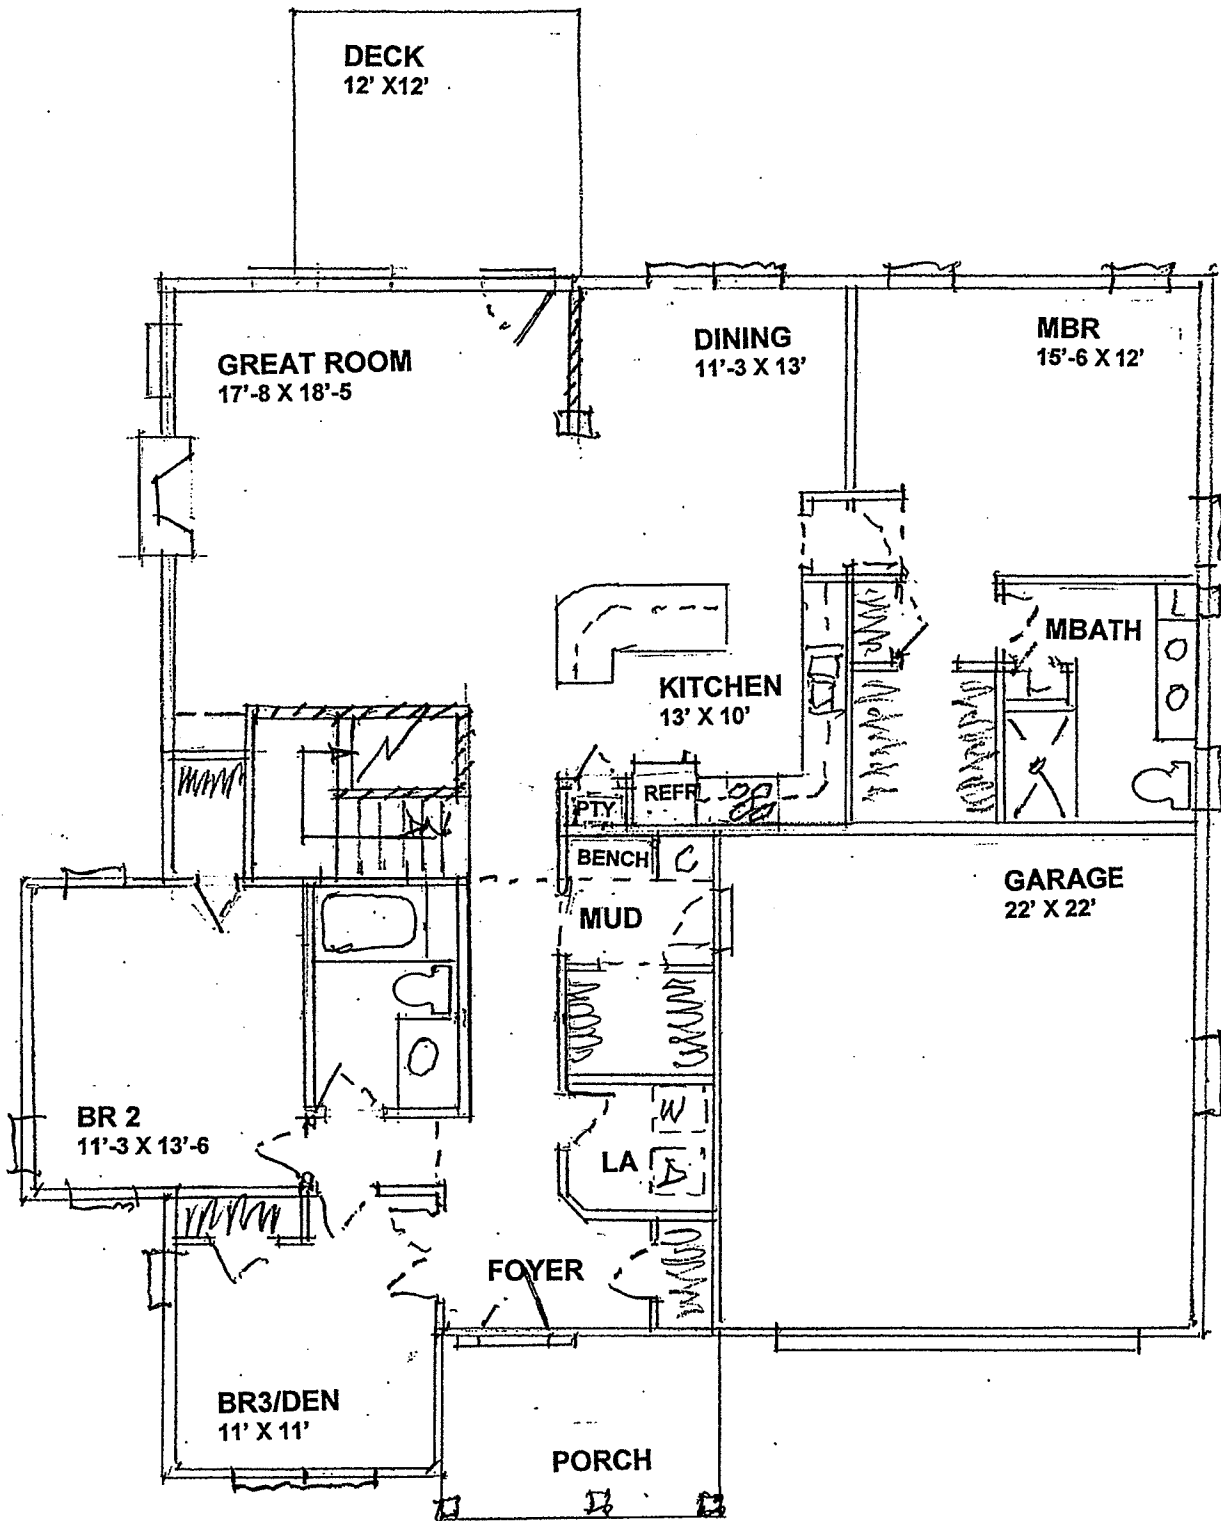

Aspen Ranch: FIRST FLOOR PLAN



1037 Hinesburg Road, South Burlington, Vermont 05403

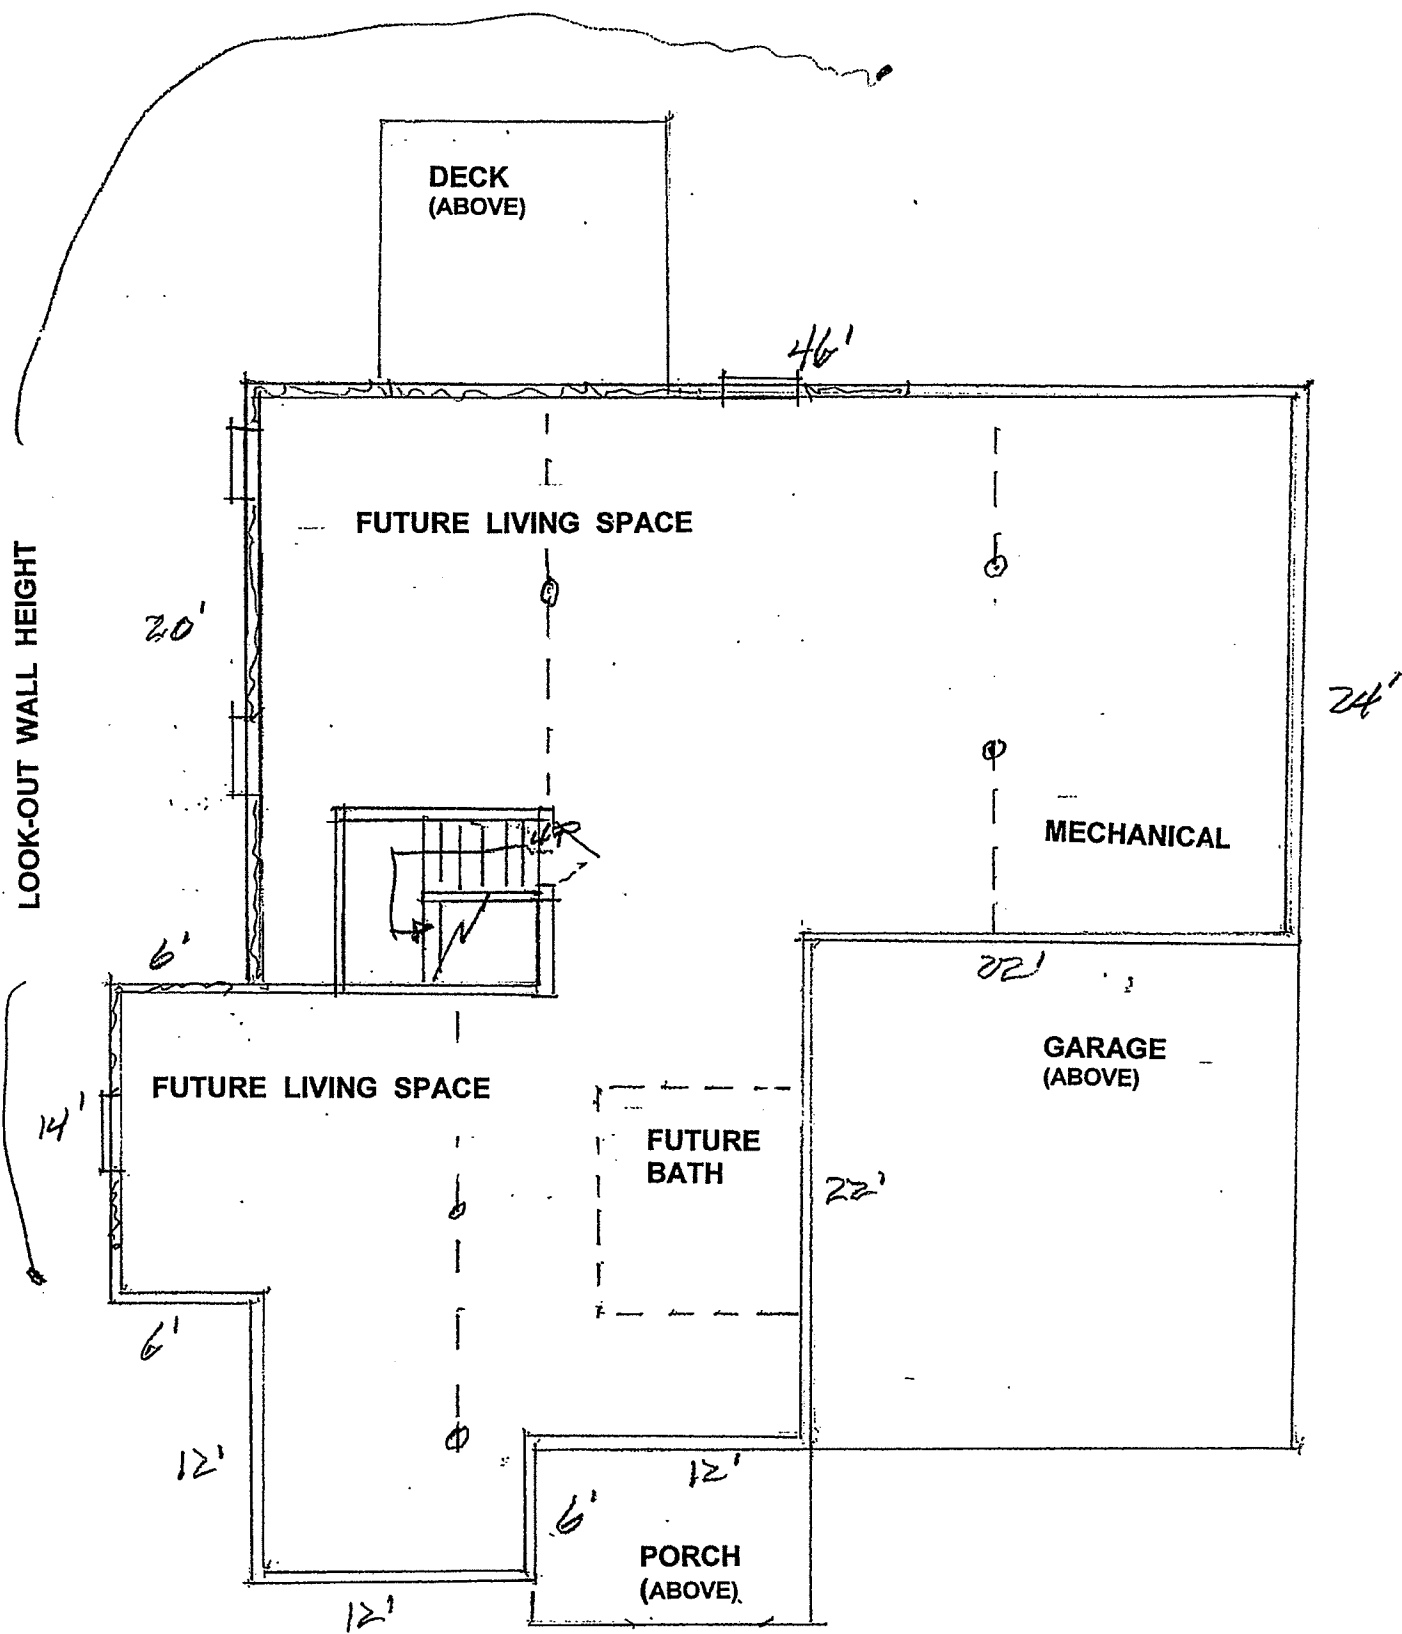

Aspen Ranch: LOWER LEVEL PLAN



Aspen Ranch: LEFT ELEVATION

STERLING
CONSTRUCTION 
1037 Hinesburg Road, South Burlington, Vermont 05403