



Smoke Bush Lane Lot 3
3/16" = 1'0"
6-27-18 V2

SMOKE BUSH LANE-LOT#3

CHAPIN ROAD, ESSEX

NOV




307 WICKING RD / SUITE A / E. BRUNSWICK, VT 05433
SCALE: 3/16" = 1'-0" DATE: 07/03/18



FIRST FLOOR

SMOKE BUSH LANE-Lot#3	
CHAPIN ROAD, ESSEX	
REV.	
07/16/18	
SCALE: 3/16" = 1'-0"	DATE: 01/03/18
2	8

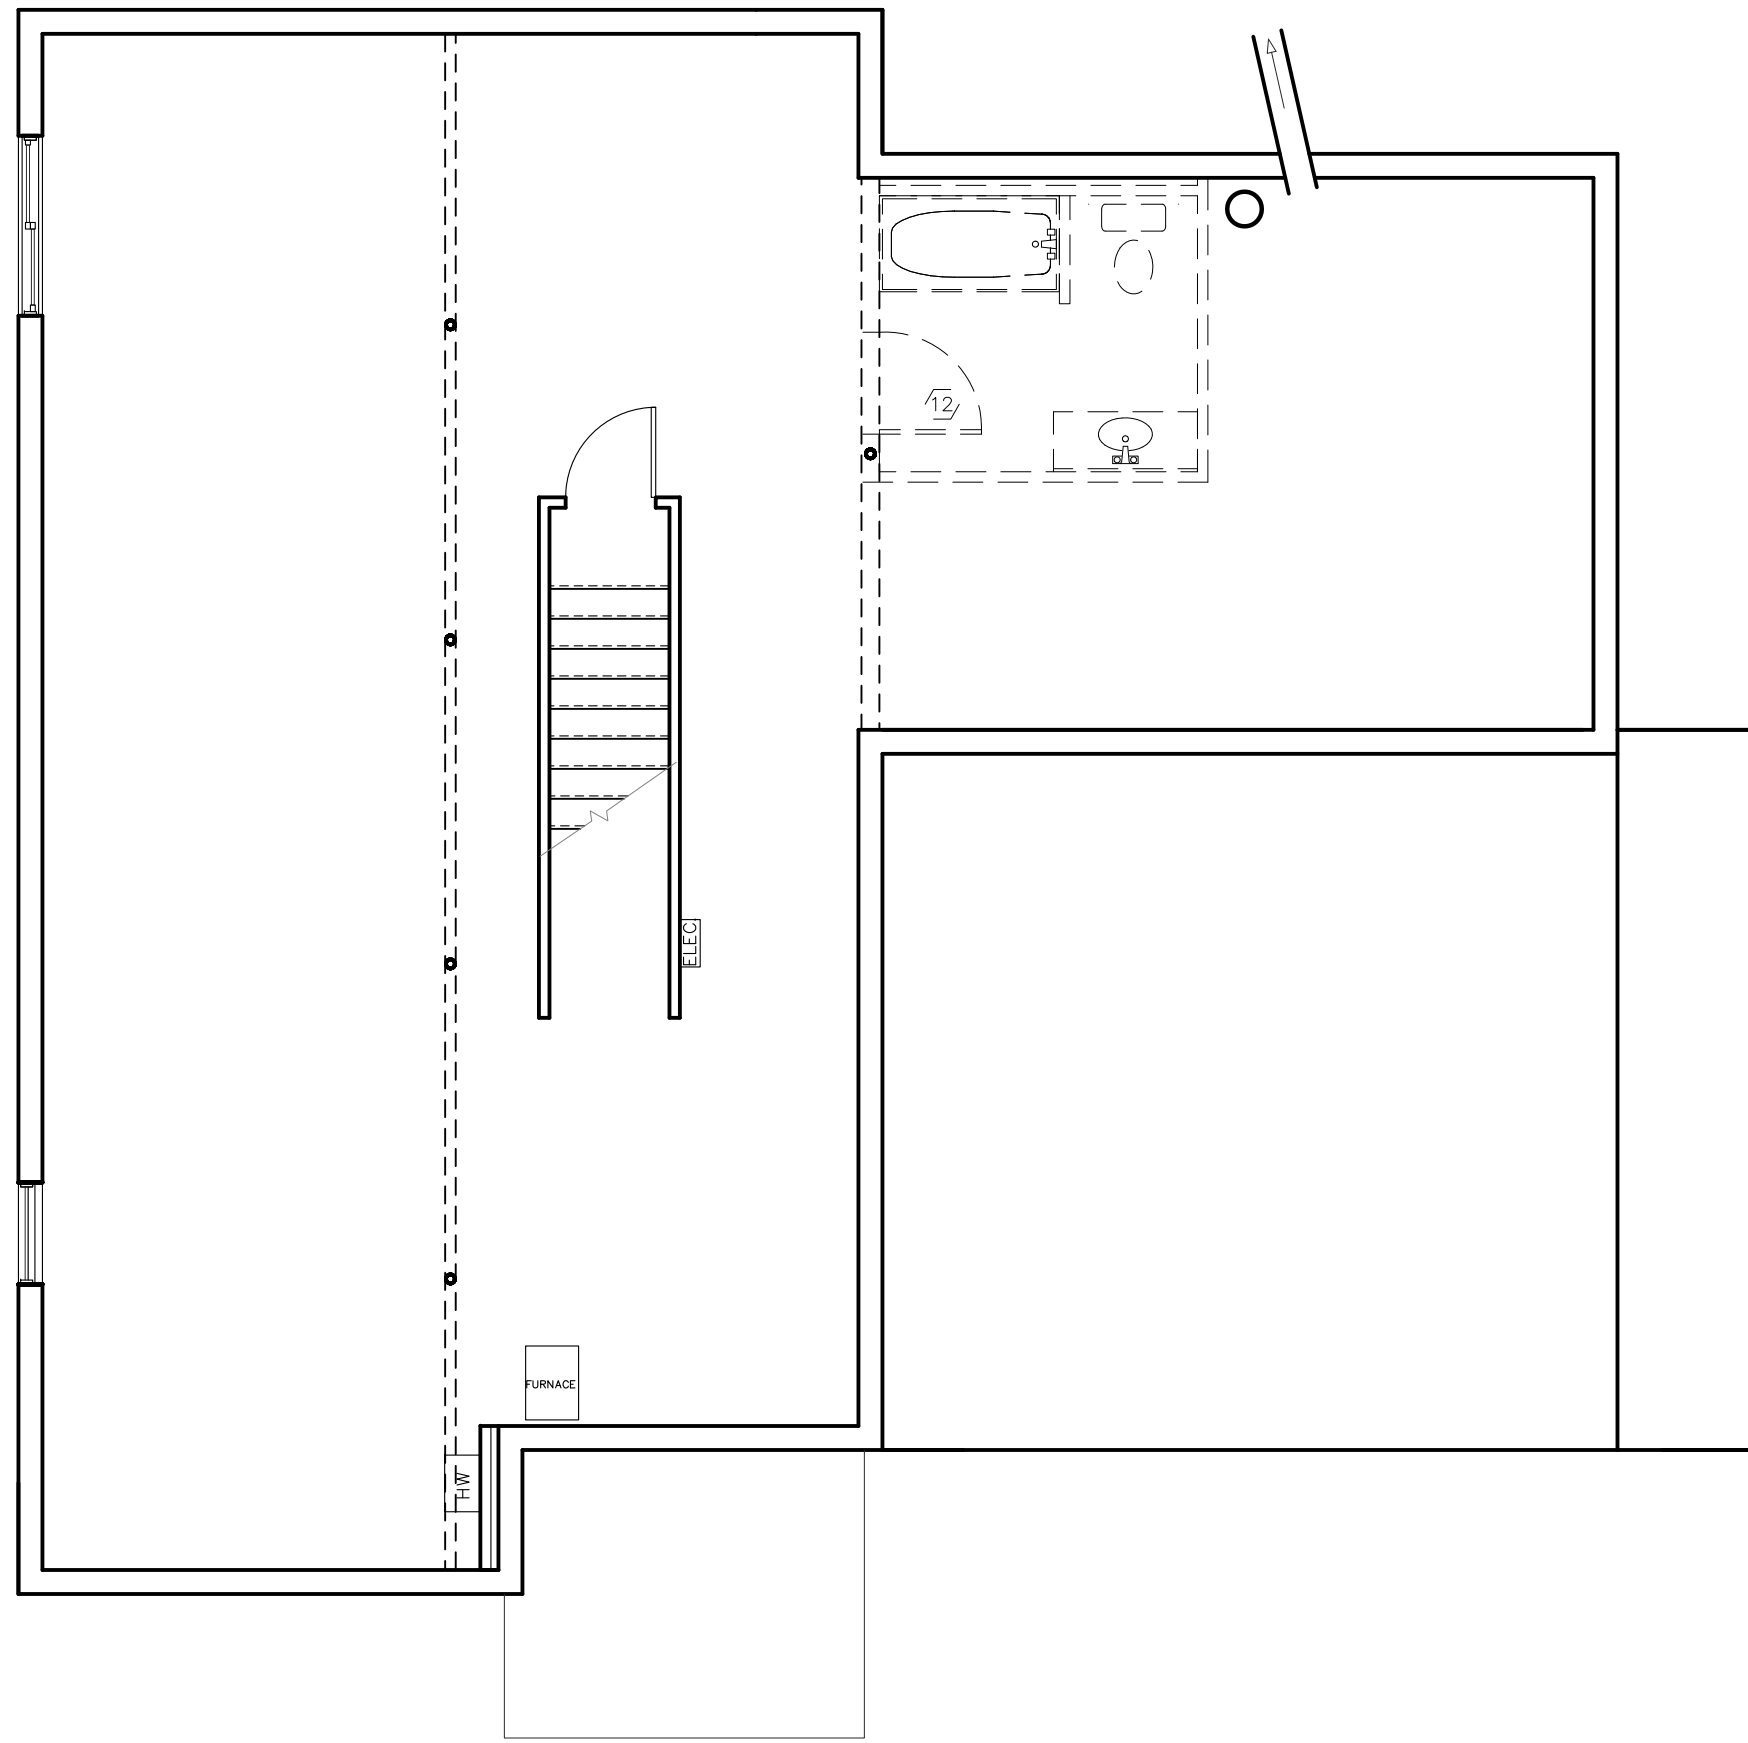


SMOKE BUSH LANE-L0T#3
 CHAPIN ROAD, ESSEX

REV.	
07/16/18	

STERLING
HOMES

1037 HINESBURG ROAD / SUITE A / S. BURLINGTON, VT 05403
 SCALE: 3/16" = 1'-0" DATE: 01/03/18

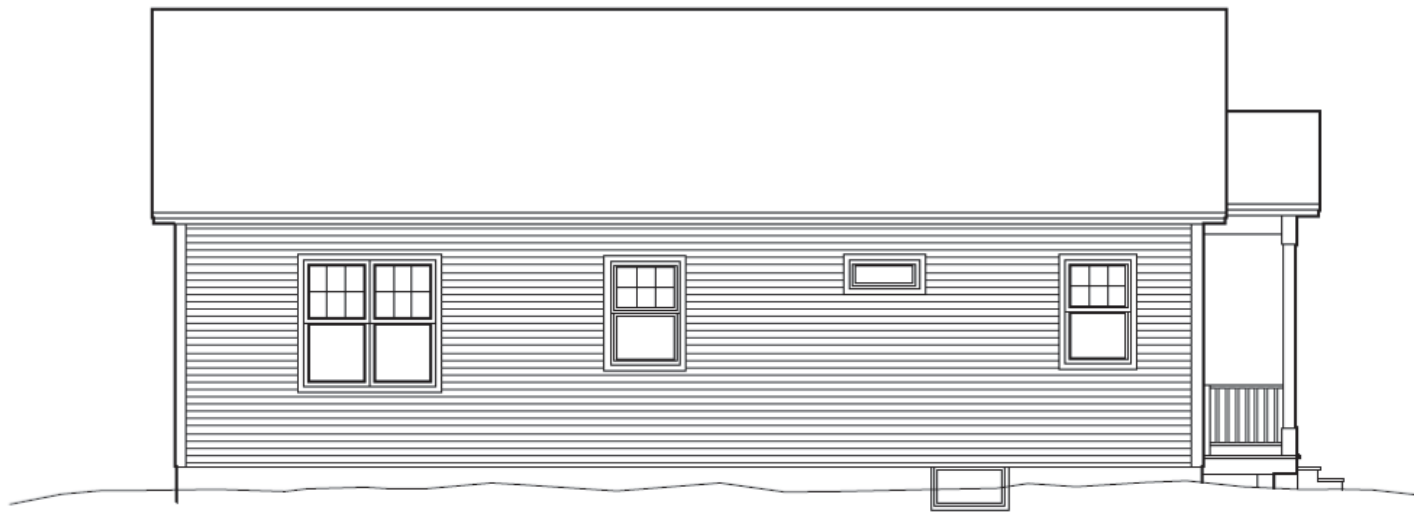

○ LEFT ELEVATION-PLAN
SCALE: 3/16" = 1'-0"

SMOKE BUSH LANE-LOT#3

CHAPIN ROAD, ESSEX

REV.



2337 HONEYBUSH RD / SUITE 4 / S. BURLINGTON, VT 05403
SCALE: 3/16" = 1'-0" DATE: 01/03/18 2/8



○ REAR ELEVATION—PLAN 'ALDER'
SCALE: 3/16" = 1'-0"

SMOKE BUSH LANE—LOT#3


CHAPIN ROAD, ESSEX

REV.



1037 HINESBURG ROAD / SUITE A / S. BURLINGTON, VT 05403
SCALE: 3/16" = 1'-0" DATE: 01/03/18

2/8

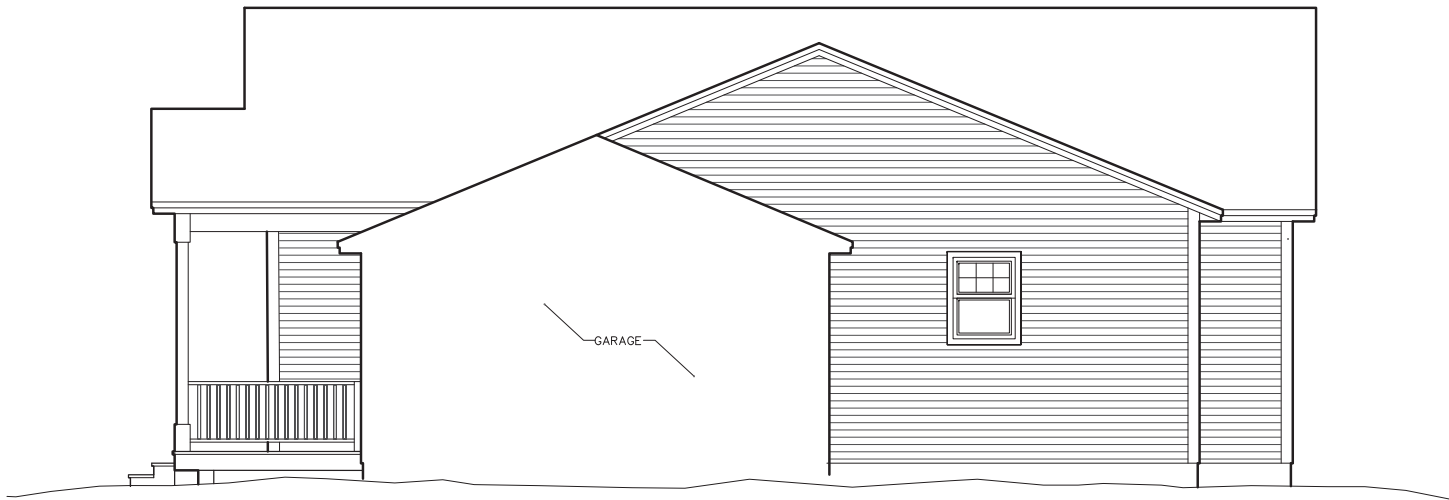

RIGHT ELEVATION-PLAN
SCALE: 3/16" = 1'-0"

SMOKE BUSH LANE-LOT#3

CHAPIN ROAD, ESSEX

REV











1037 HINESBURG ROAD / SUITE A / S. BURLINGTON, VT 05403

SCALE: 3/16" = 1'-0"


DATE: 01/03/18


2/8

-  PROPERTY LINE
-  LIMIT OF DISTURBANCE
-  BUILDING ENVELOPE
-  WOODS
-  YARD AREA
-  WETLAND
-  WETLAND BUFFER
-  BUILDING ENVELOPE



OVERALL PARCEL

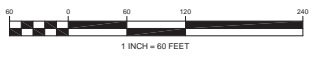

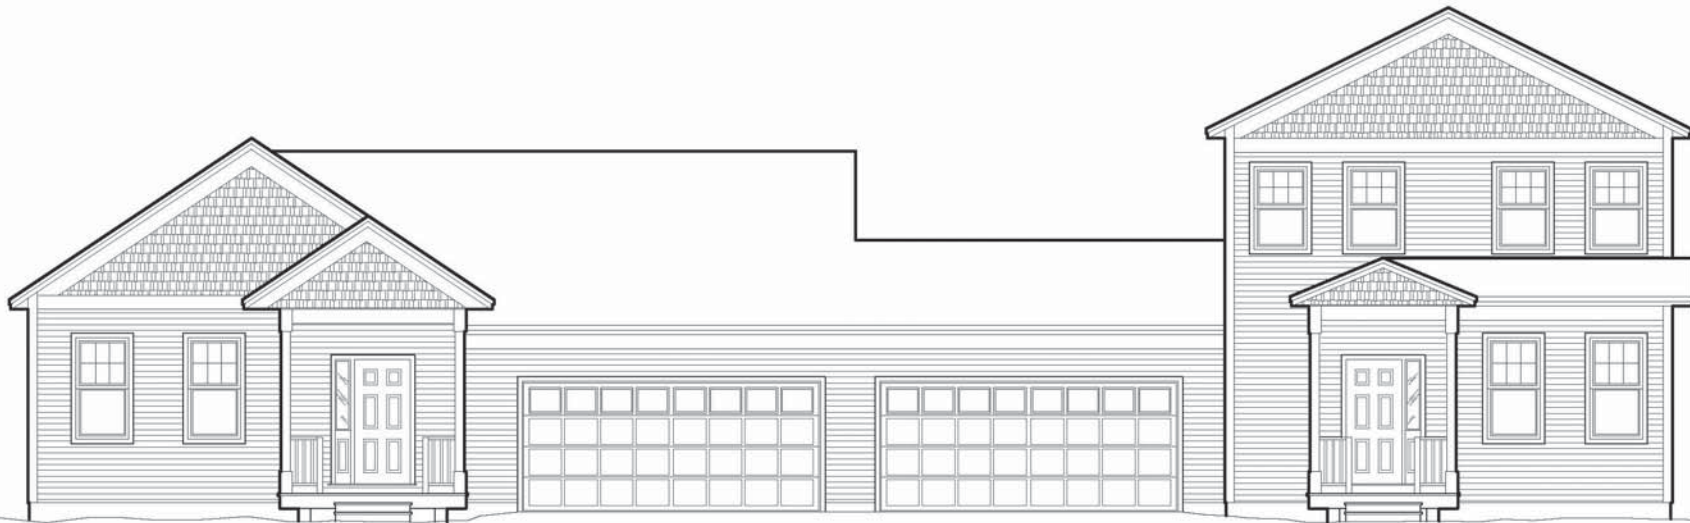

○ FRONT ELEVATION-PLAN
SCALE: 3/16" = 1'-0"

○ FRONT ELEVATION-PLAN
SCALE: 3/16" = 1'-0"

NOT TO SCALE

SMOKE BUSH LANE-LOT#2&3
CHAPIN ROAD, ESSEX

REV.	

STERLING HOMES
337 HINESBURG ROAD / SUITE A / S. BURLINGTON, VT 05403
SCALE: 3/16" = 1'-0" DATE: 01/03/18 2/5



SBL
1" = 30'
6/28/18

