


○ FIRST FLOOR-PLAN LOT #5
 SCALE: 3/16" = 1'-0"

LEGEND:
 - - - - 15"-DROP HEADER

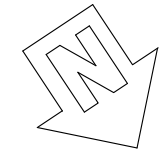


SMOKE BUSH LANE-LOT#5
 CHAPIN ROAD, ESSEX


REV.	
05/23/19	
05/24/19	
06/13/19	

STERLING HOMES
 1037 HINESBURG ROAD / SUITE A / S. BURLINGTON, VT 05403
 SCALE: 3/16" = 1'-0" DATE: 12/11/18

2/8

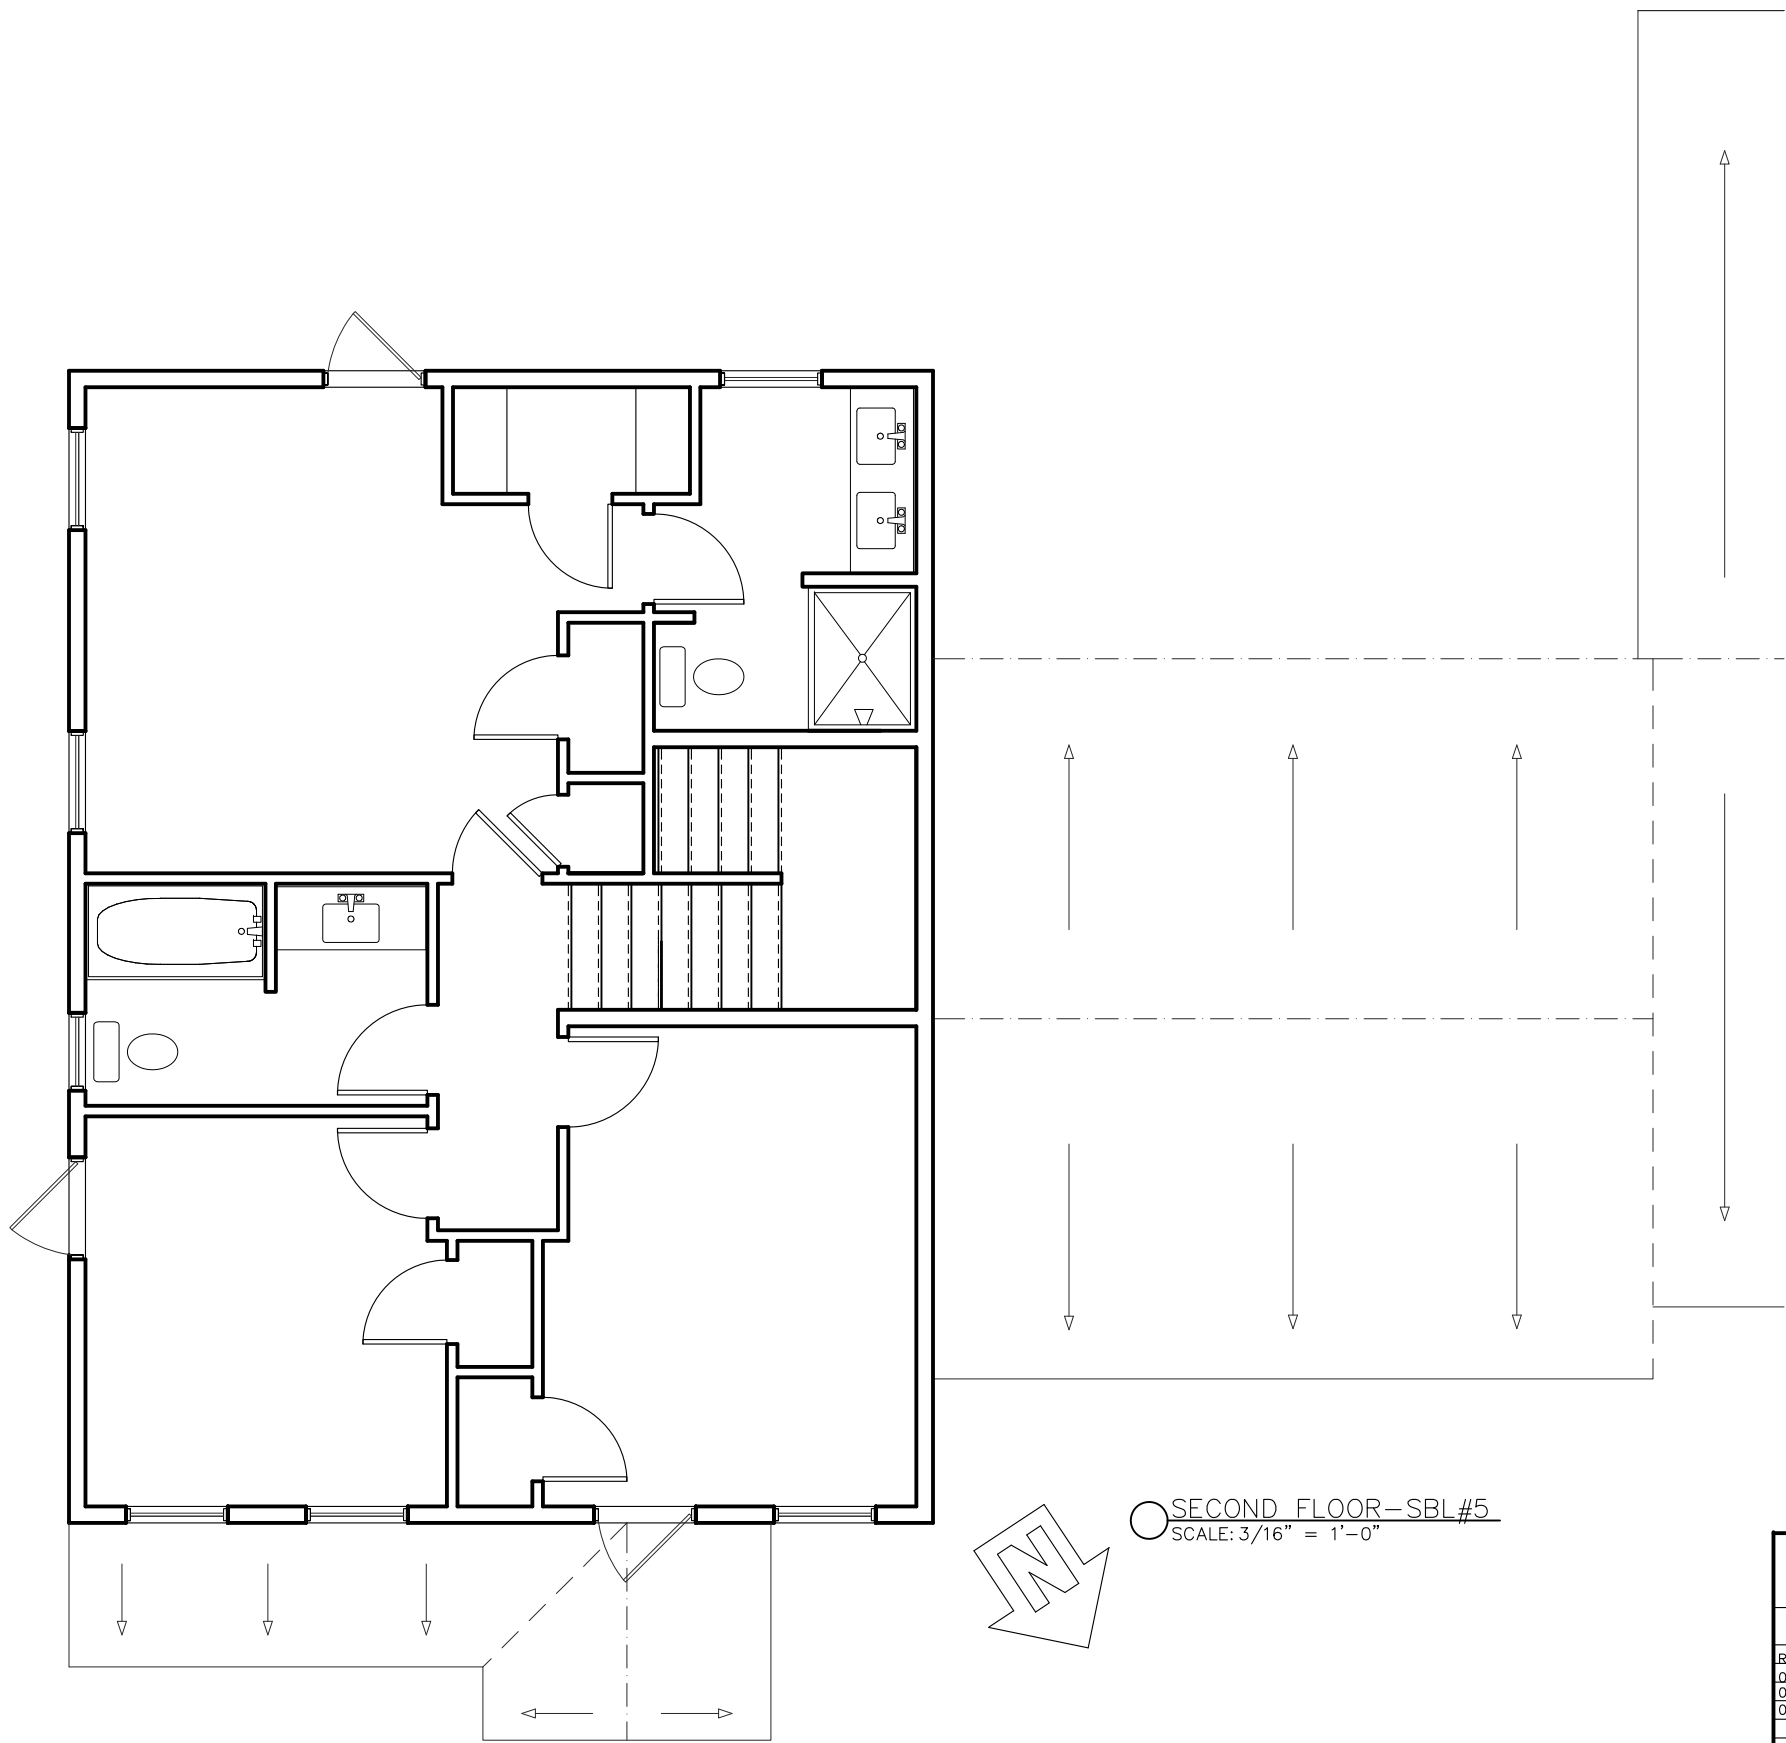

○ SECOND FLOOR - SBL #5
 SCALE: 3/16" = 1'-0"

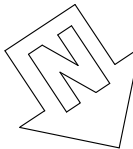


SMOKE BUSH LANE - LOT #5

CHAPIN ROAD, ESSEX

REV.
05/23/19
05/24/19
06/13/19




1037 HINESBURG ROAD / SUITE A / S. BURLINGTON, VT 05403
 SCALE: 3/16" = 1'-0" DATE: 12/11/18

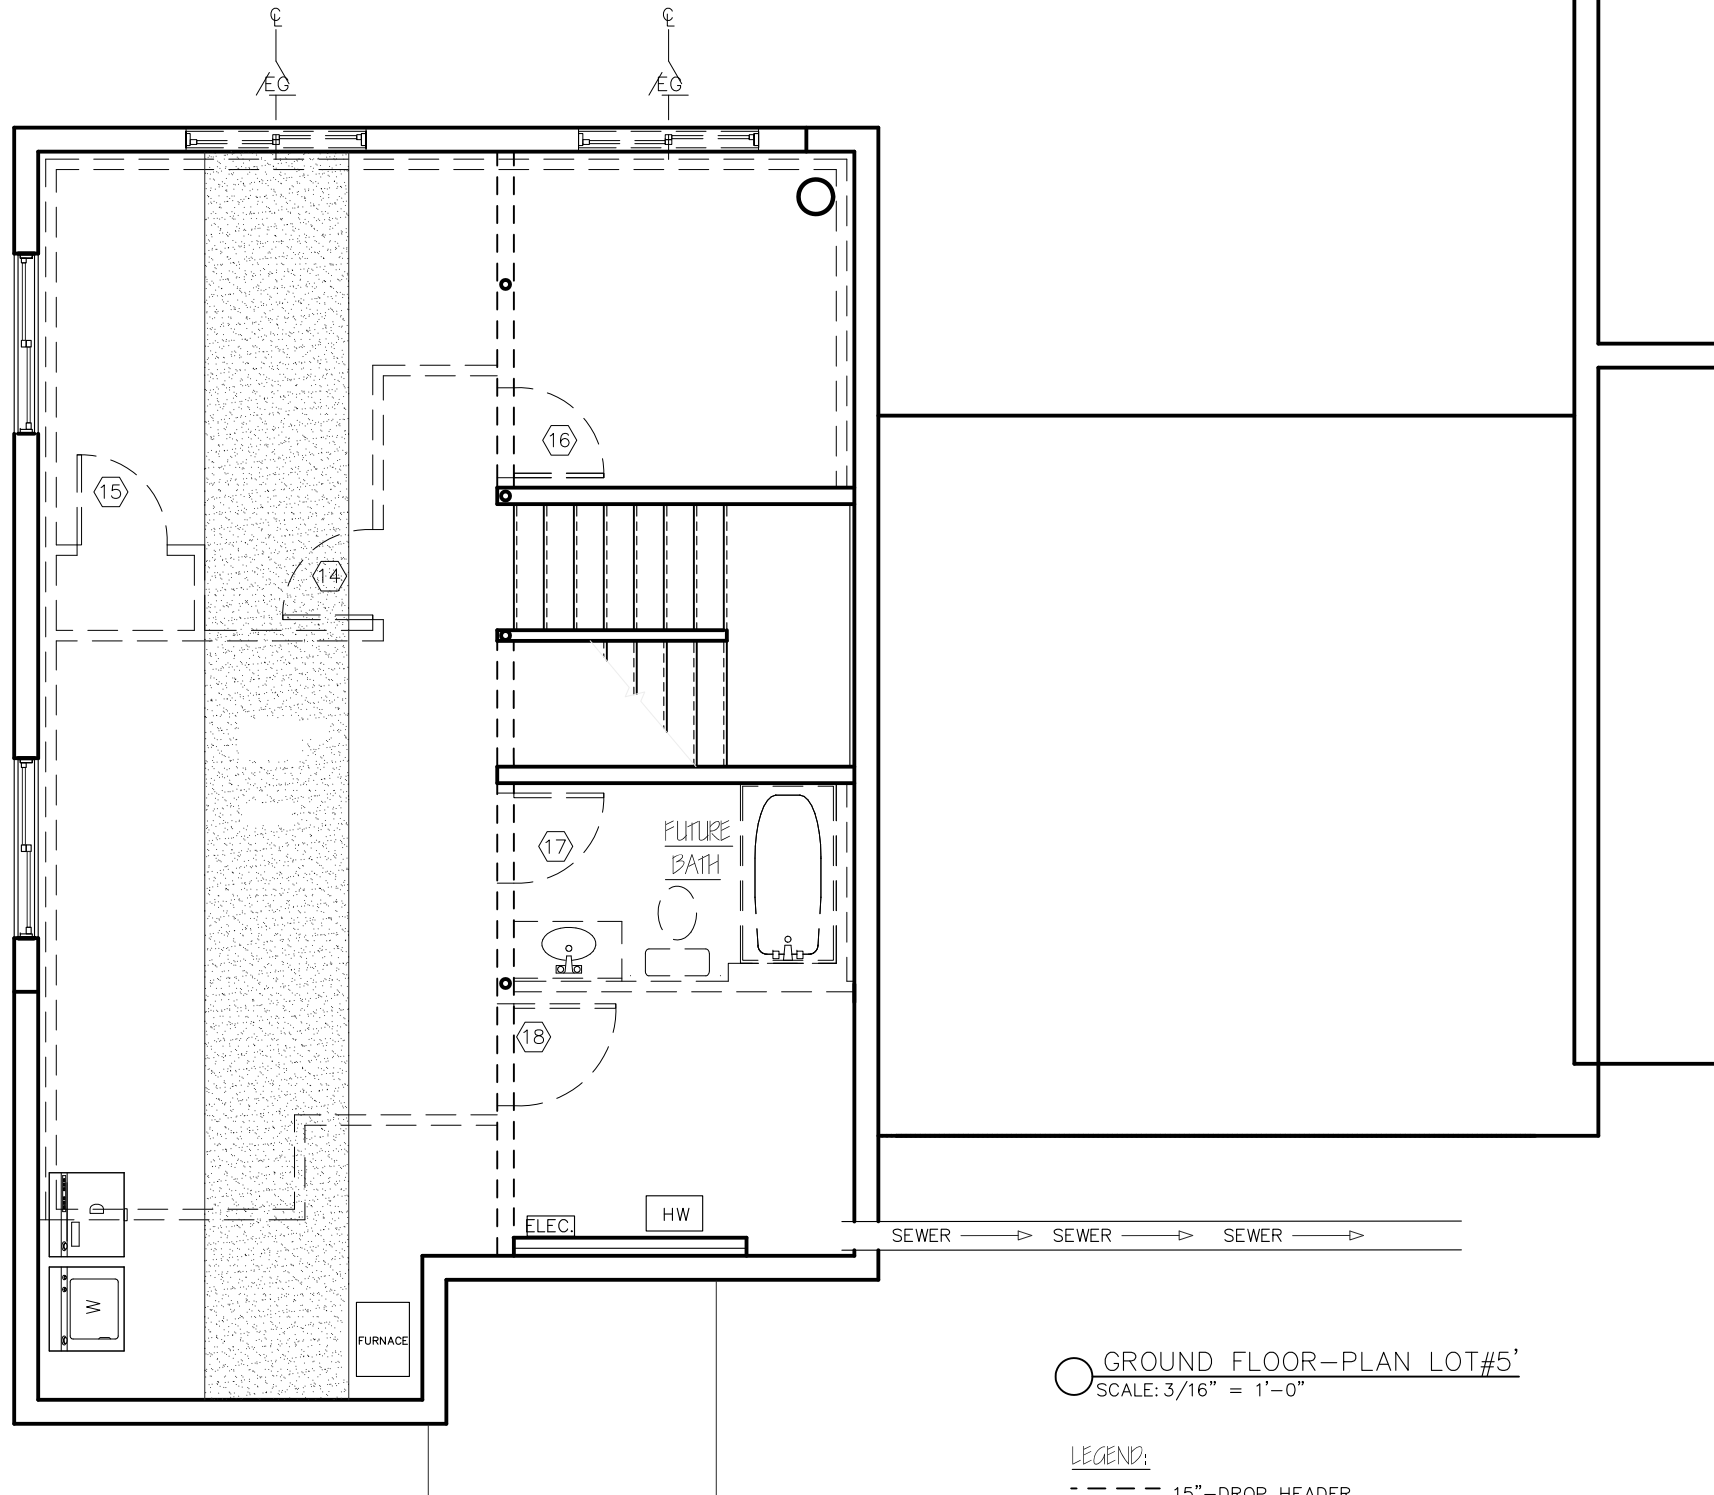

○ GROUND FLOOR-PLAN LOT#5'
SCALE: 3/16" = 1'-0"

LEGEND:
 - - - - 15"-DROP HEADER

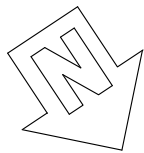

SMOKE BUSH LANE-LOT#5

CHAPIN ROAD, ESSEX


REV.	
05/23/19	
05/24/19	
06/13/19	



1037 HINESBURG ROAD / SUITE A / S. BURLINGTON, VT 05403
 SCALE: 3/16" = 1'-0" DATE: 12/11/18



LEFT ELEVATION - SBL#5
 SCALE: 3/16" = 1'-0"

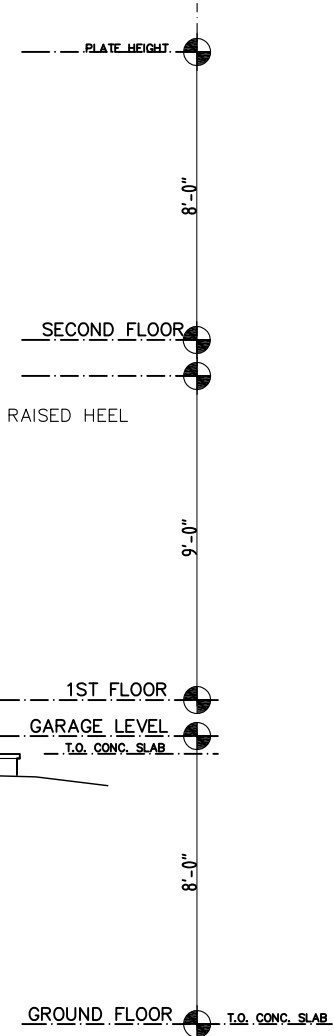

SMOKE BUSH LANE - LOT#5
 CHAPIN ROAD, ESSEX

REV.	DATE
05/23/19	
05/24/19	
06/13/19	

STERLING HOMES
 1037 HINESBURG ROAD / SUITE A / S. BURLINGTON, VT 05403
 SCALE: 3/16" = 1'-0" DATE: 12/11/18




○ REAR ELEVATION—PLAN 'BROOK'
SCALE: 3/16" = 1'-0"

SMOKE BUSH LANE—LOT#5
CHAPIN ROAD, ESSEX

REV.	
05/23/19	
05/24/19	

STERLING HOMES

1037 HINESBURG ROAD / SUITE A / S. BURLINGTON, VT 05403
SCALE: 3/16" = 1'-0" DATE: 12/11/18

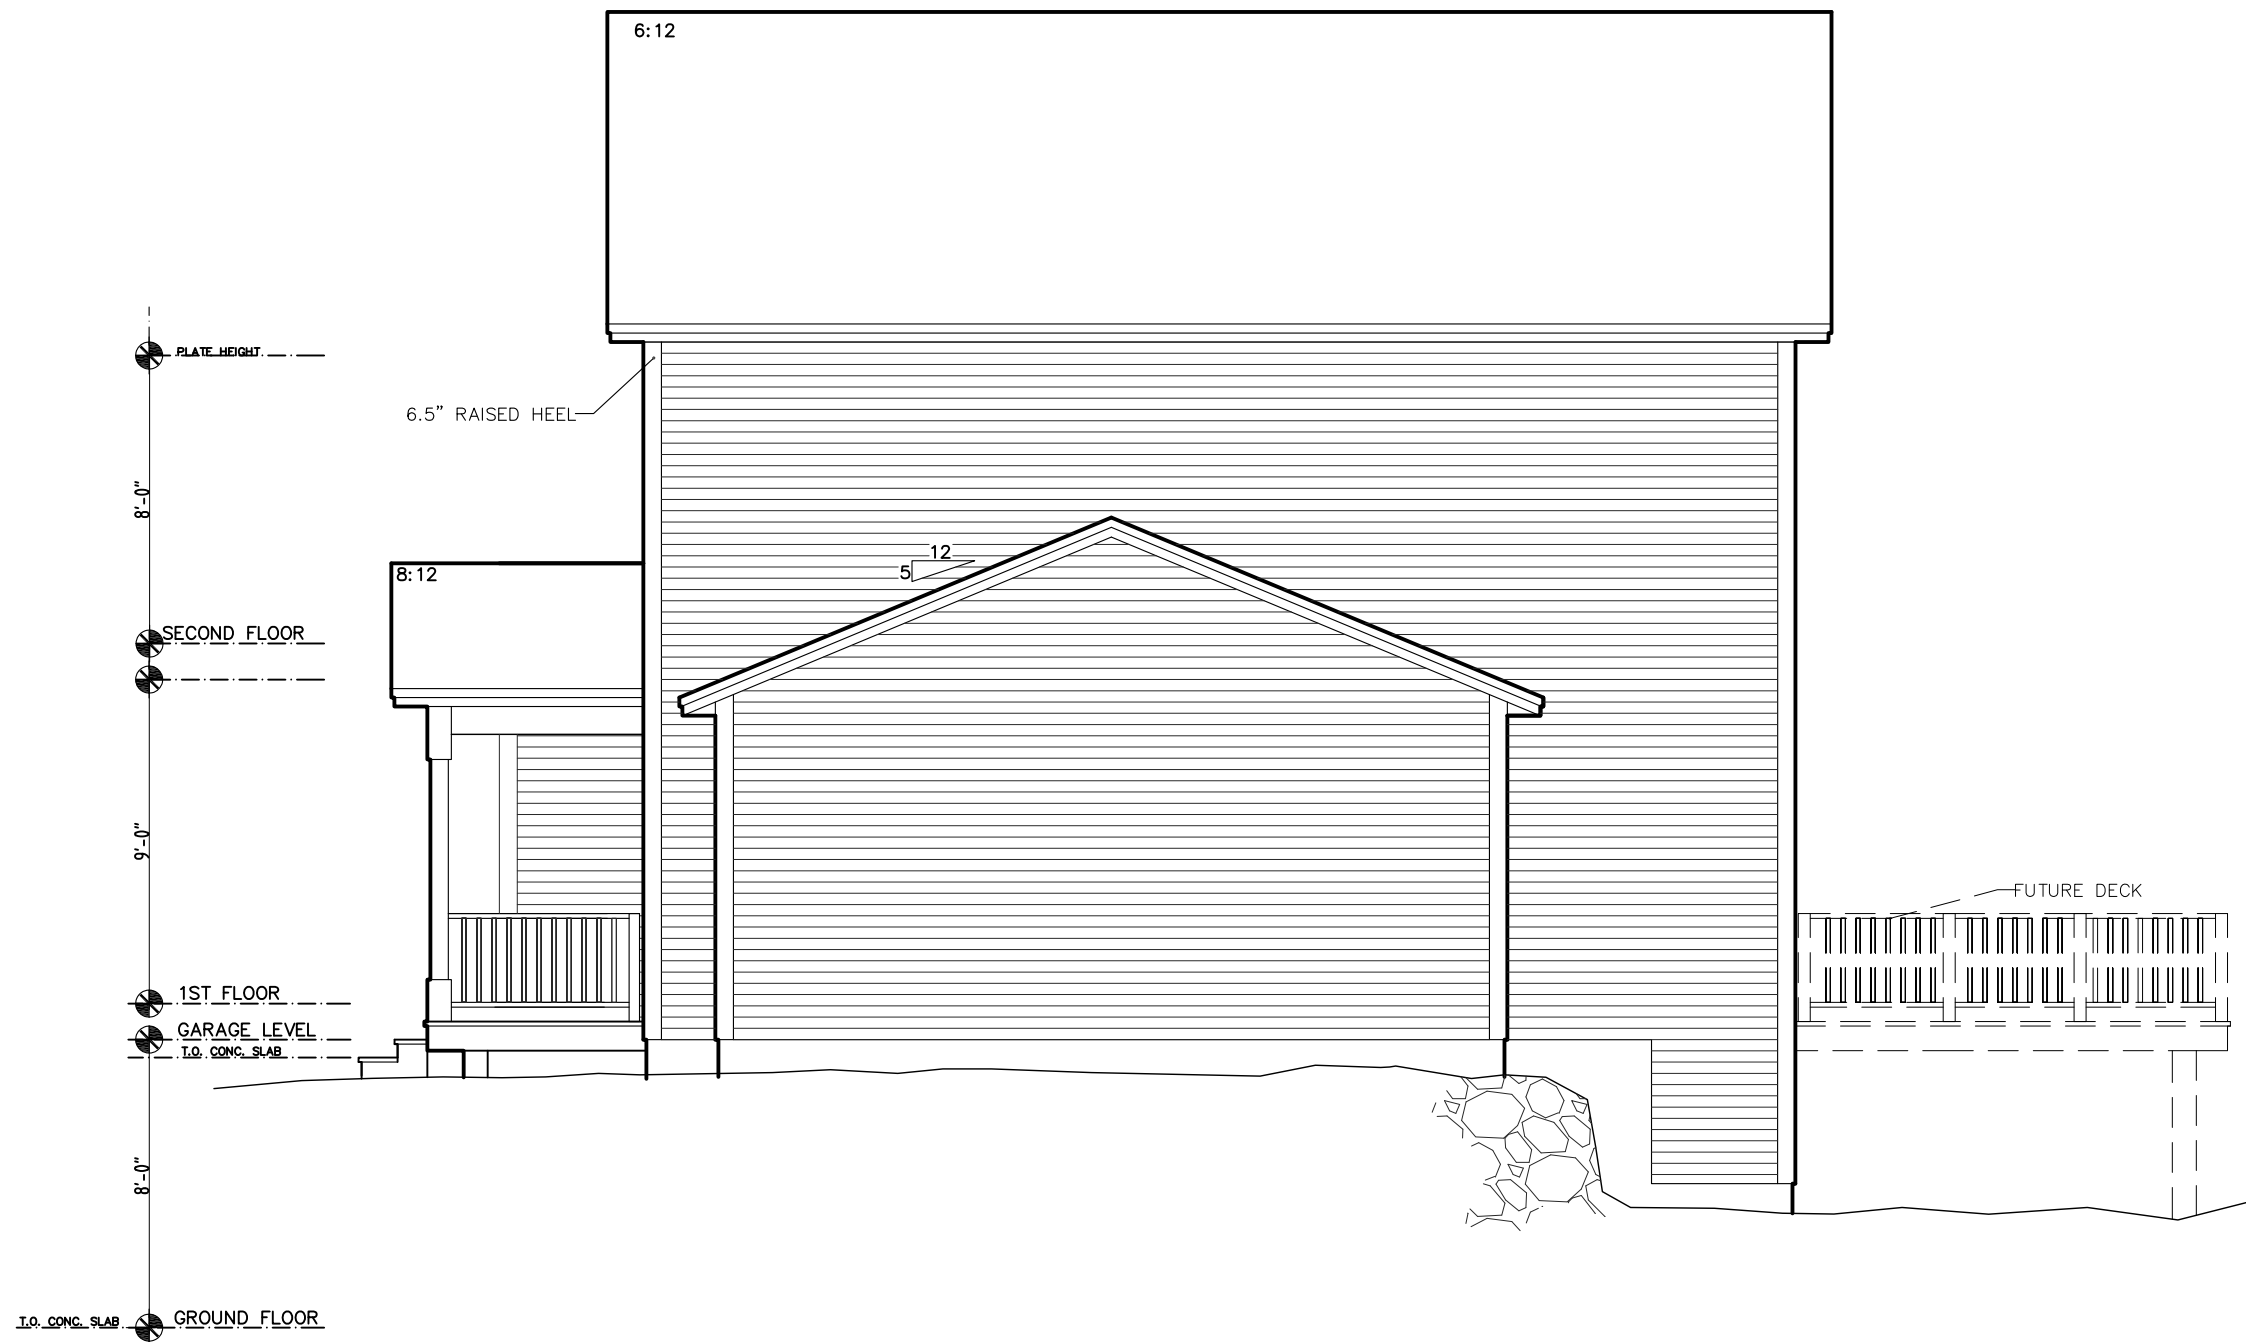

RIGHT ELEVATION—PLAN 'BROOK'
 SCALE: 3/16" = 1'-0"

SMOKE BUSH LANE—LOT#5

CHAPIN ROAD, ESSEX

REV.
 05/23/19
 05/24/19



1037 HINESBURG ROAD / SUITE A / S. BURLINGTON, VT 05403
 SCALE: 3/16" = 1'-0" DATE: 12/11/18