

SMOKE BUSH LANE - PLAN #7


CHAPIN ROAD, ESSEX

REV.




1037 HINESBURG ROAD / SUITE A / S. BURLINGTON, VT 05403
SCALE: 3/16" = 1'-0" DATE: 07/16/19

2/8

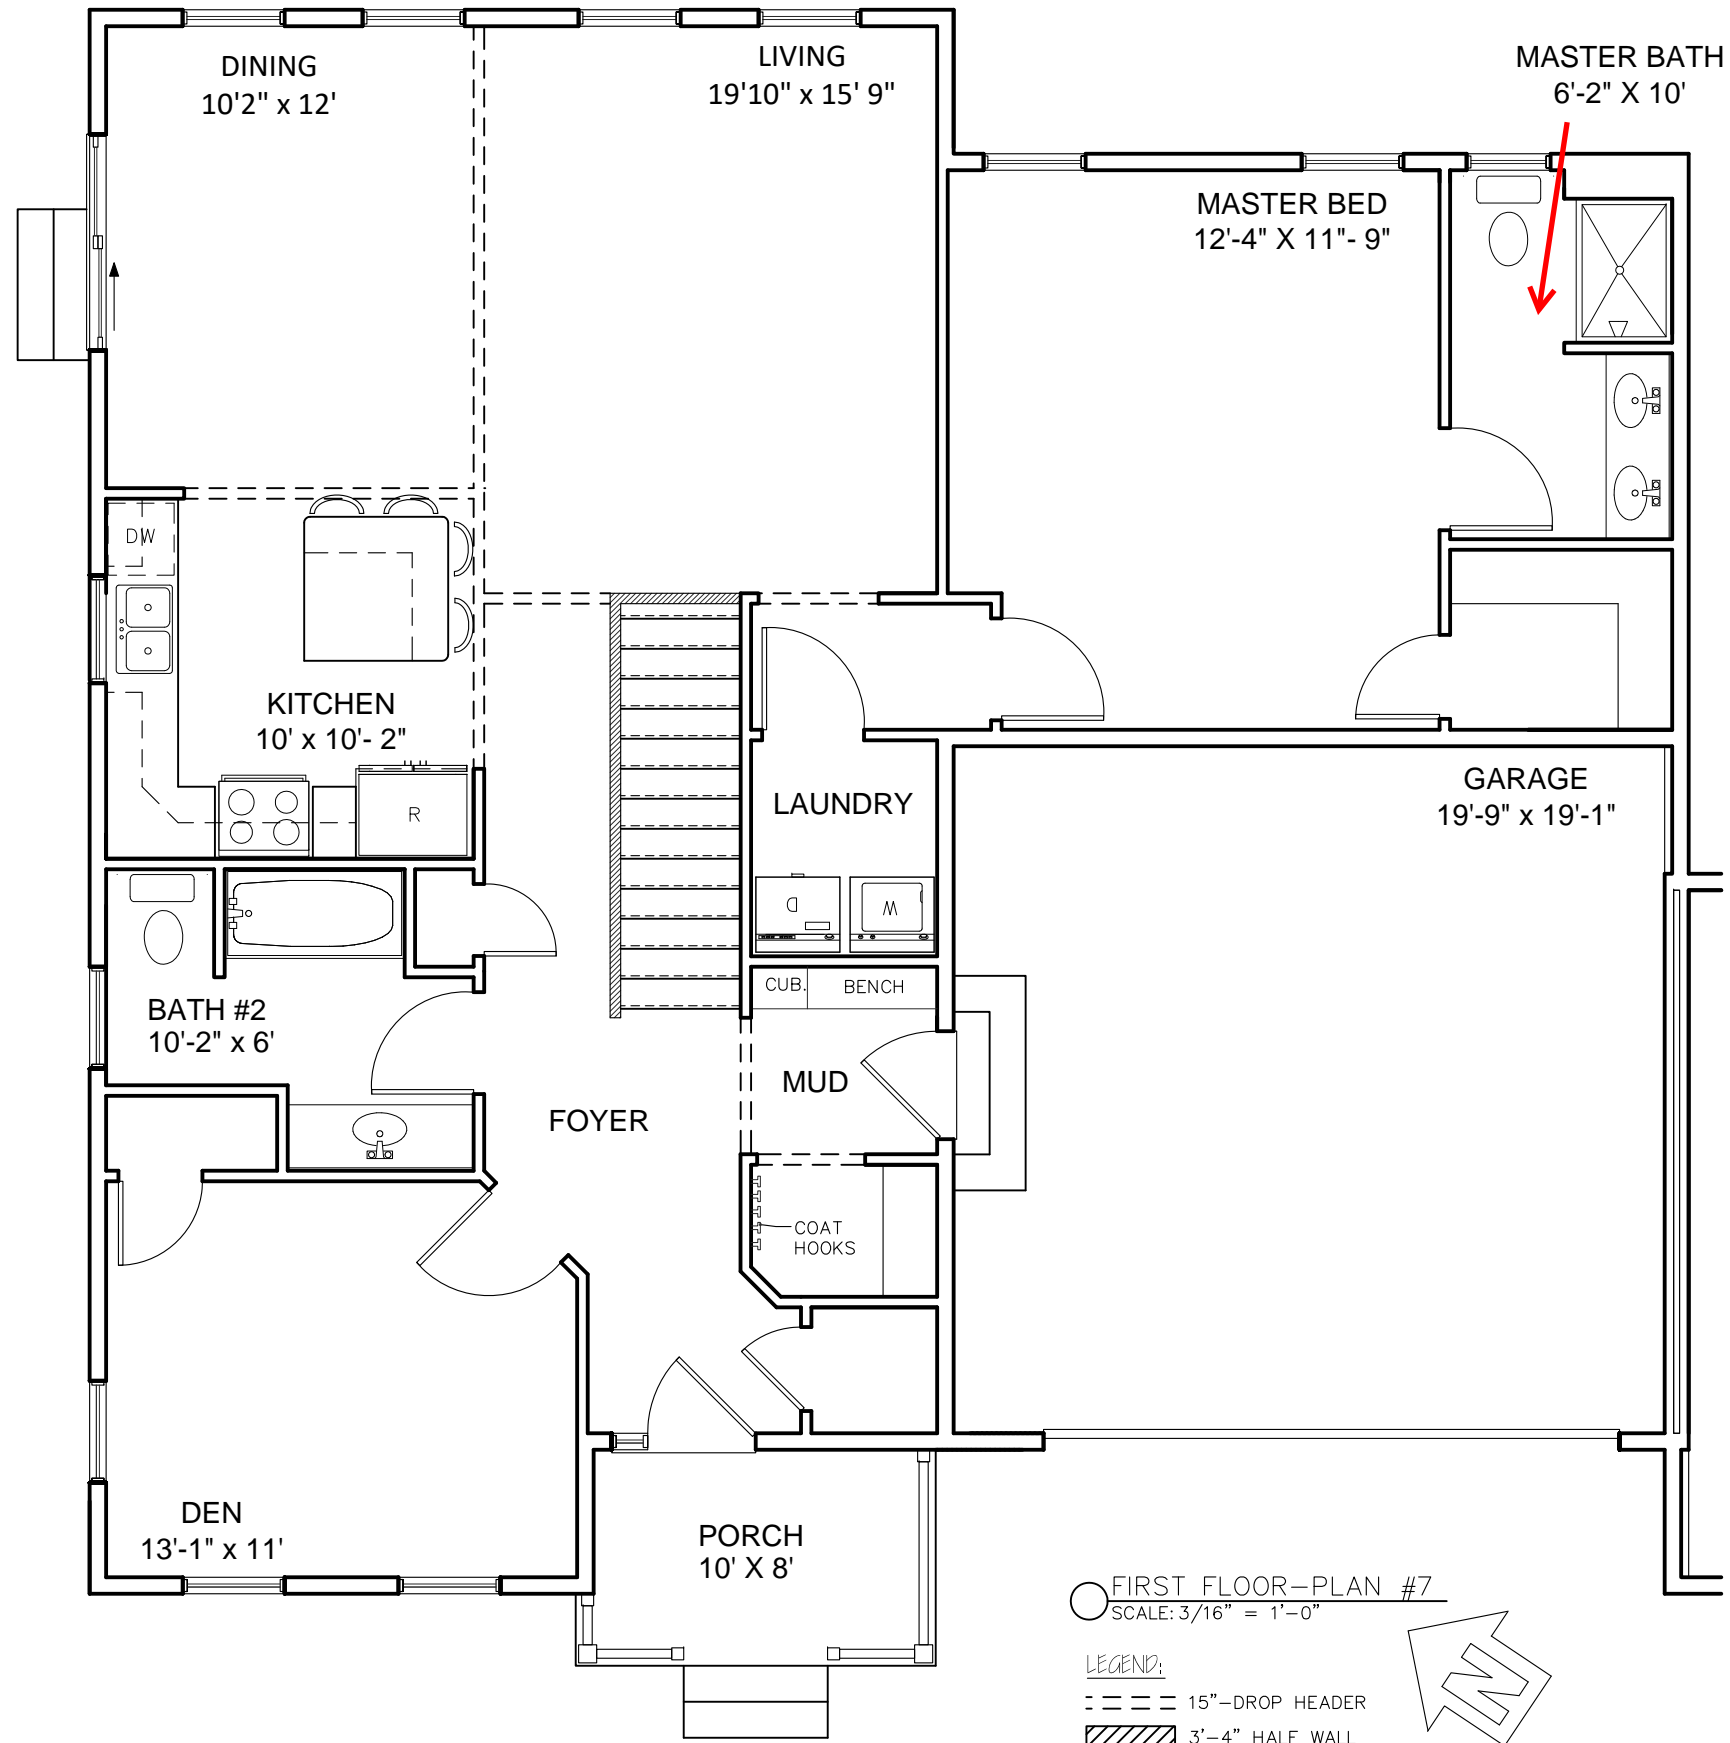

FIRST FLOOR-PLAN #7
 SCALE: 3/16" = 1'-0"


- LEGEND:
- - - - 15" DROP HEADER
 - ▨ 3'-4" HALF WALL

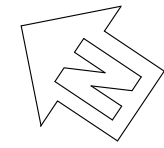


SMOKE BUSH LANE-PLAN#7
 CHAPIN ROAD, ESSEX

| | |
|------|--|
| REV. | |
| | |
| | |
| | |
| | |
| | |

STERLING HOMES
 1037 HINESBURG ROAD / SUITE A / S. BURLINGTON, VT 05403
 SCALE: 3/16" = 1'-0" DATE: 07/16/19

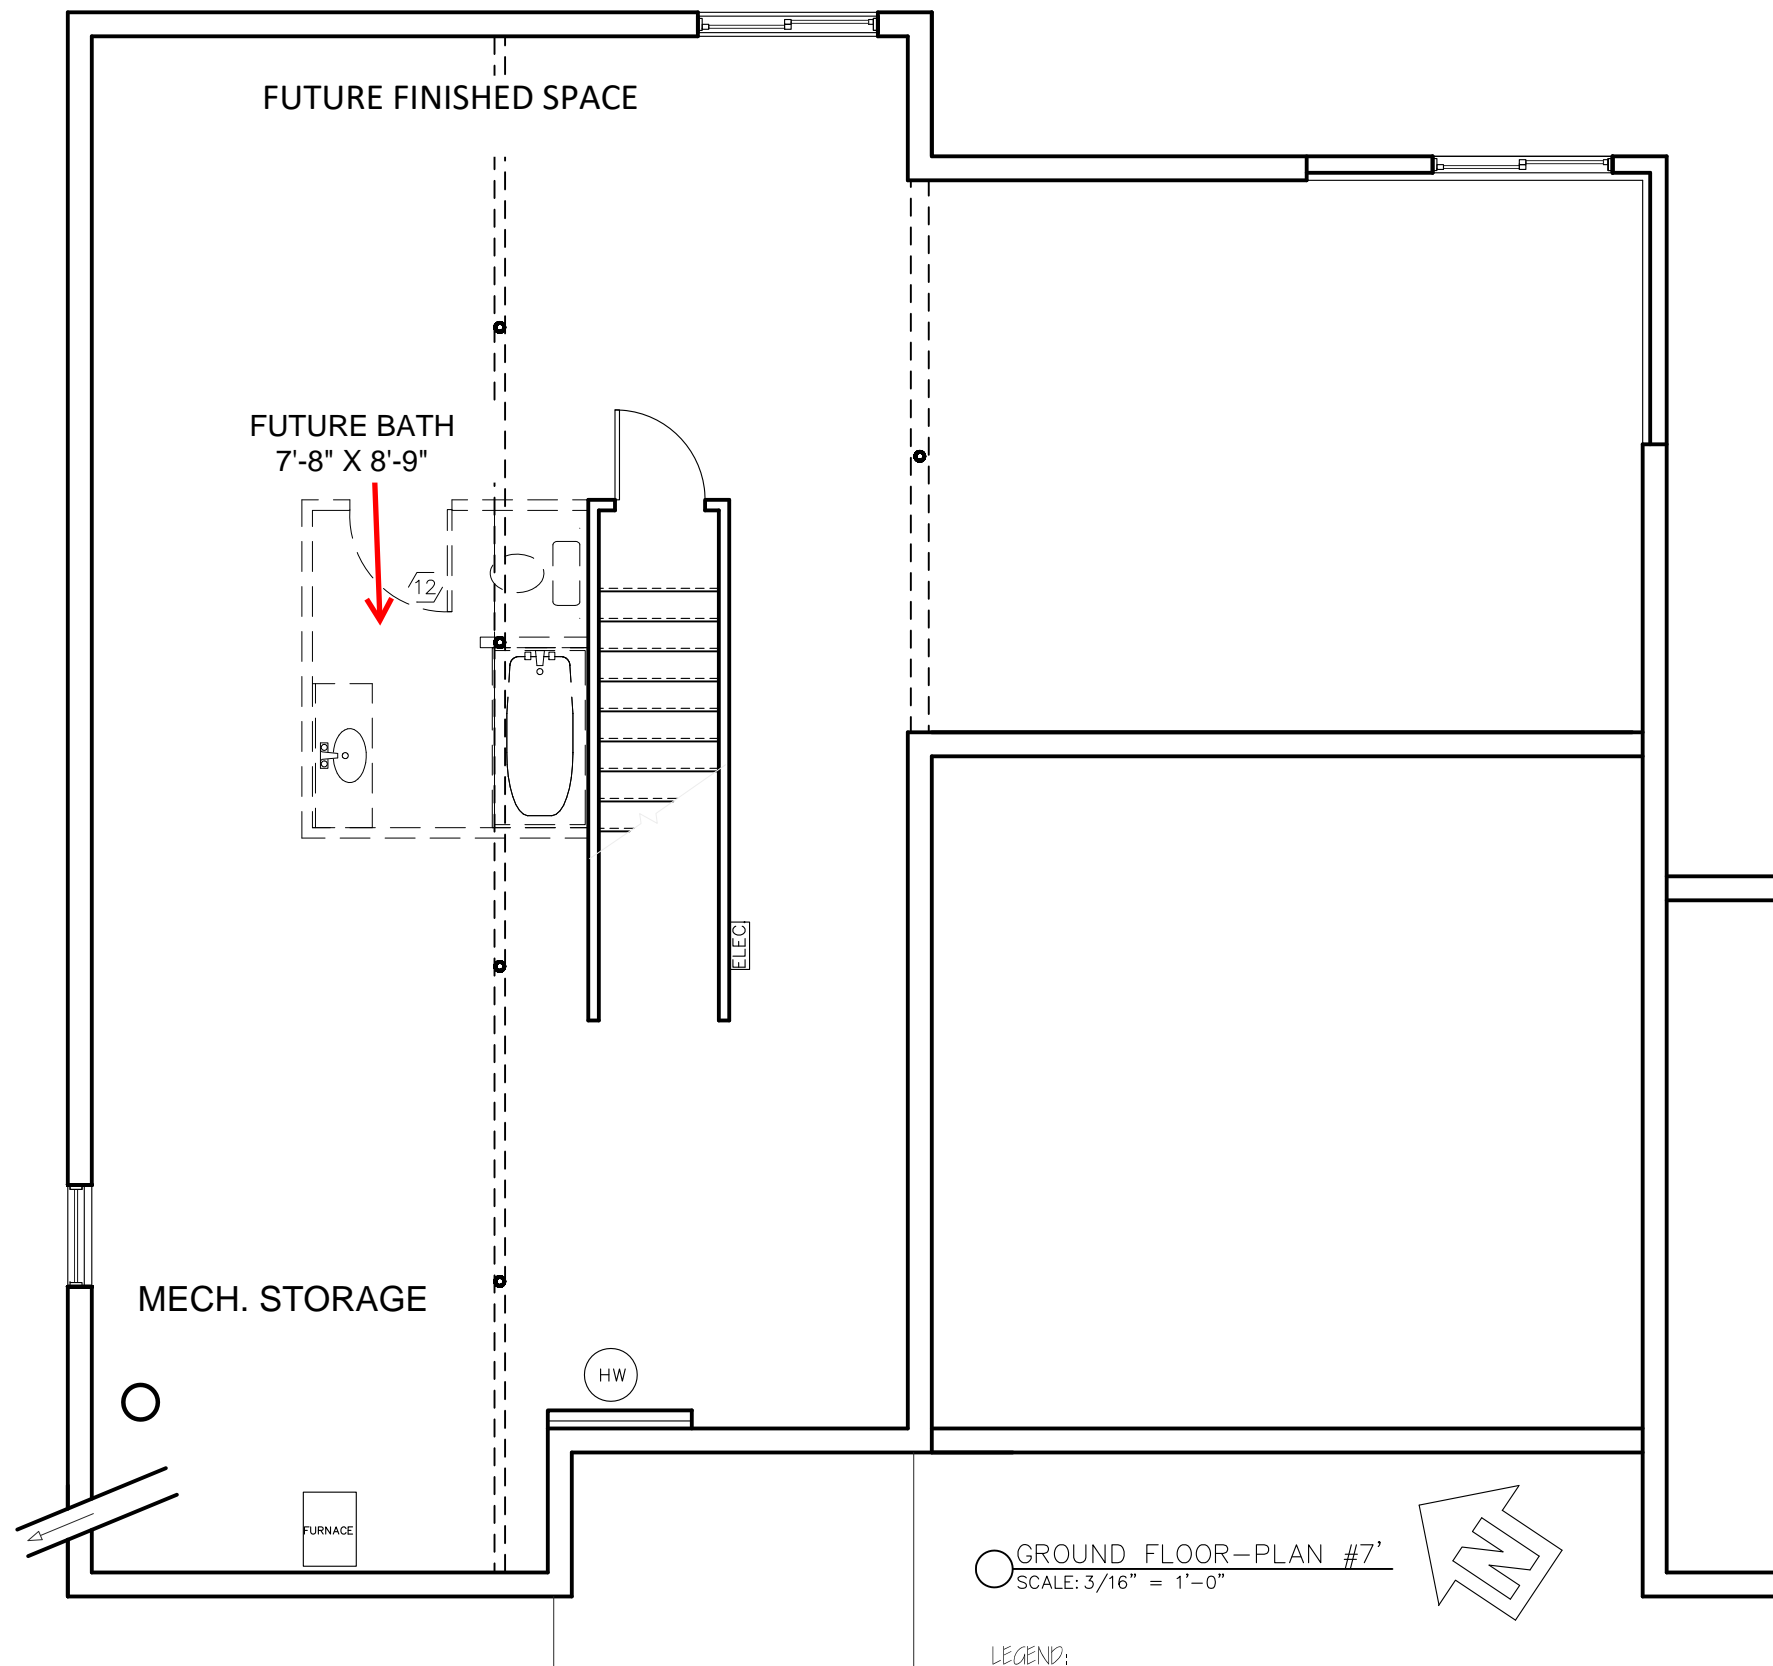

○ GROUND FLOOR-PLAN #7
 SCALE: 3/16" = 1'-0"

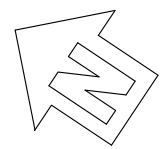

LEGEND:
 - - - - 15" - DROP HEADER

SMOKE BUSH LANE-PLAN#7

CHAPIN ROAD, ESSEX

| REV. | DESCRIPTION |
|------|-------------|
| | |
| | |
| | |
| | |
| | |
| | |
| | |
| | |
| | |
| | |



1037 HINESBURG ROAD / SUITE A / S. BURLINGTON, VT 05403
 SCALE: 3/16" = 1'-0" DATE: 07/16/19