

FRONT ELEVATION
 SCALE 3/16" = 1'-0"

FLIP

CHPMAN



FARMSTEAD III
 ELEVATIONS

Phone: 802-861-7600

Burlington, Vermont


WWW.SOUTHVILLAGE.COM

Disclaimer: The floor plan shown is representative and not drawn to scale. Square footage calculations are approximate and do not include garages and porches. These plans are subject to revision without notice.

REV	DESCRIPTION



SCALE: 3/16" = 1'-0" DATE: 01/31/16

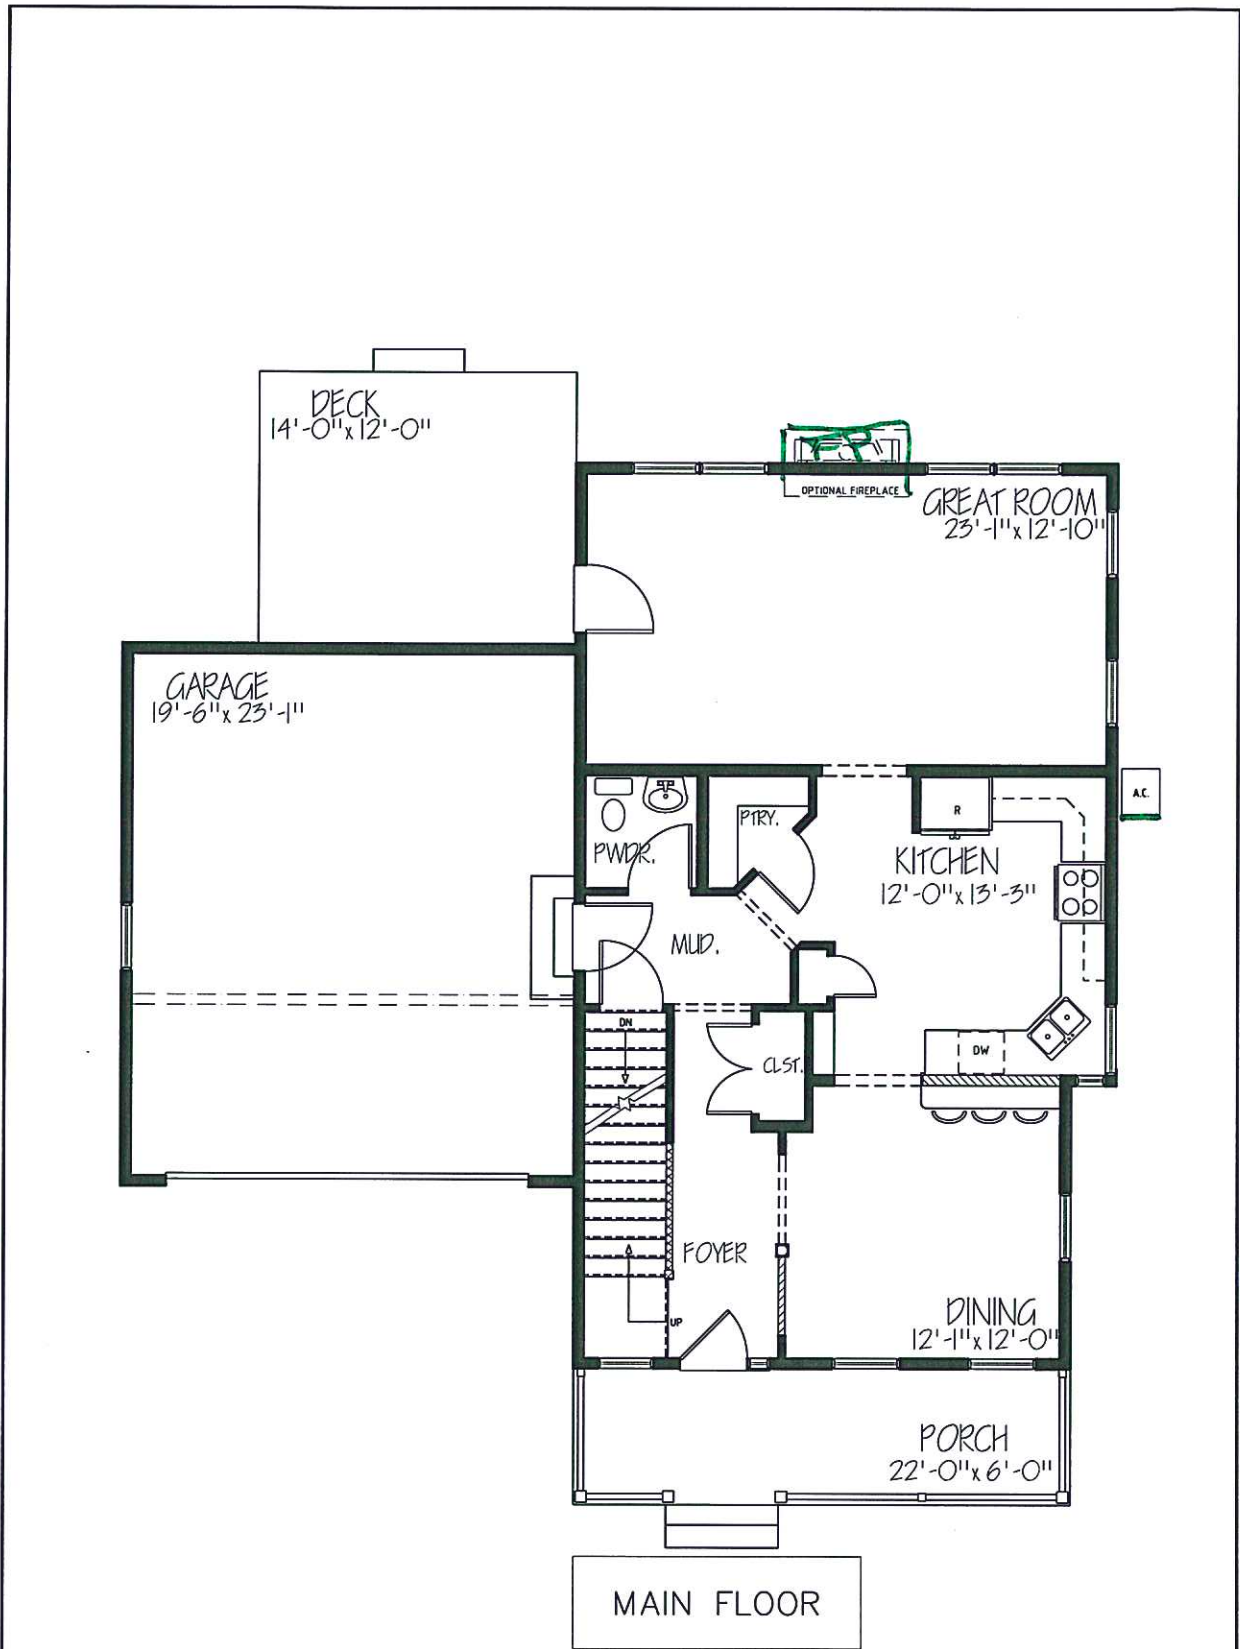

MAIN FLOOR




FARMSTEAD II.I
FLOOR PLANS
 Phone: 802-861-7600
 Burlington, Vermont
 WWW.SOUTHVILLAGE.COM


Disclaimer: The floor plan shown is representative and not drawn to scale. Square footage calculations are approximate and do not include garages and porches. These plans are subject to revision without notice.

REV	

STERLING
 CONSTRUCTION, INC.
 4649 VILLISTON RD. S. BURLINGTON VT 05403
 SCALE: 3/16" = 1'-0" DATE: 01/31/16

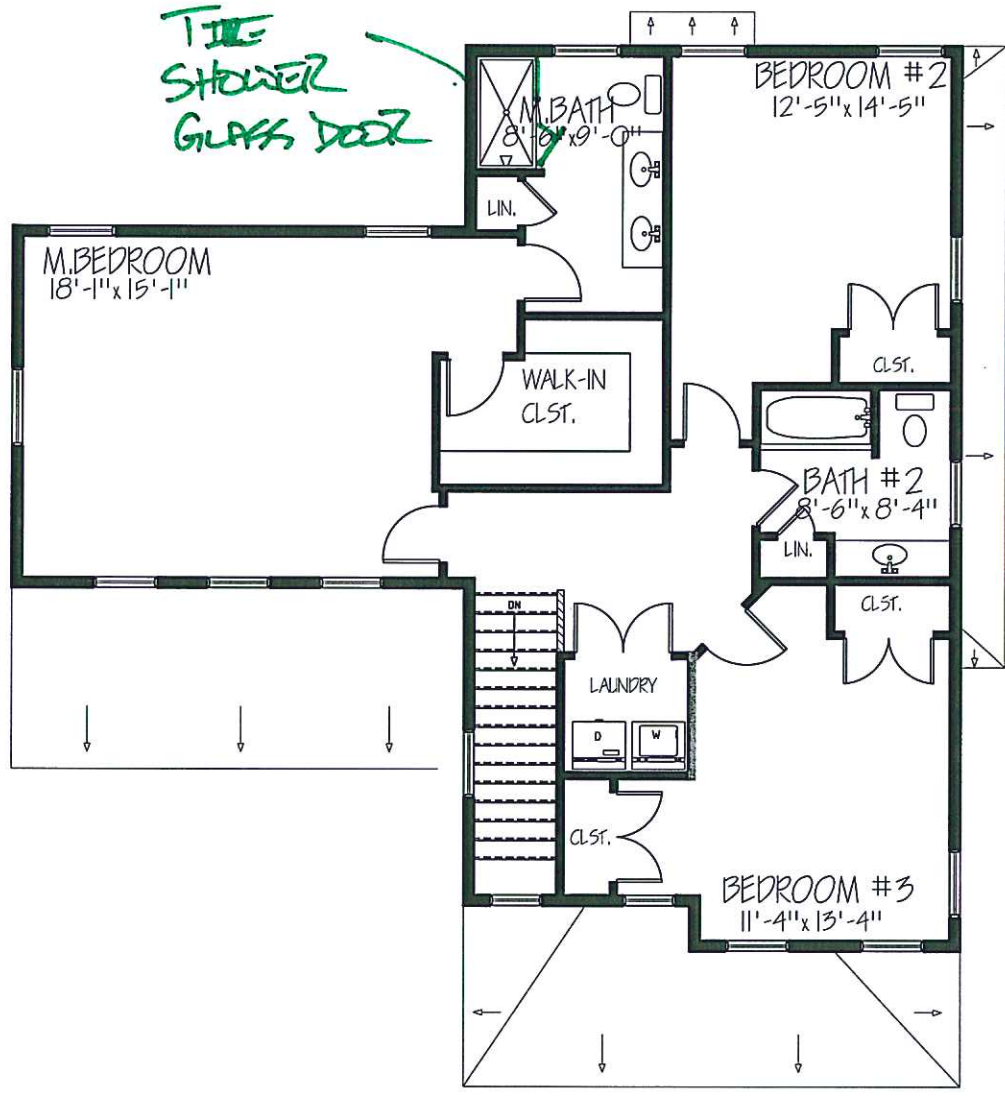

UPPER FLOOR

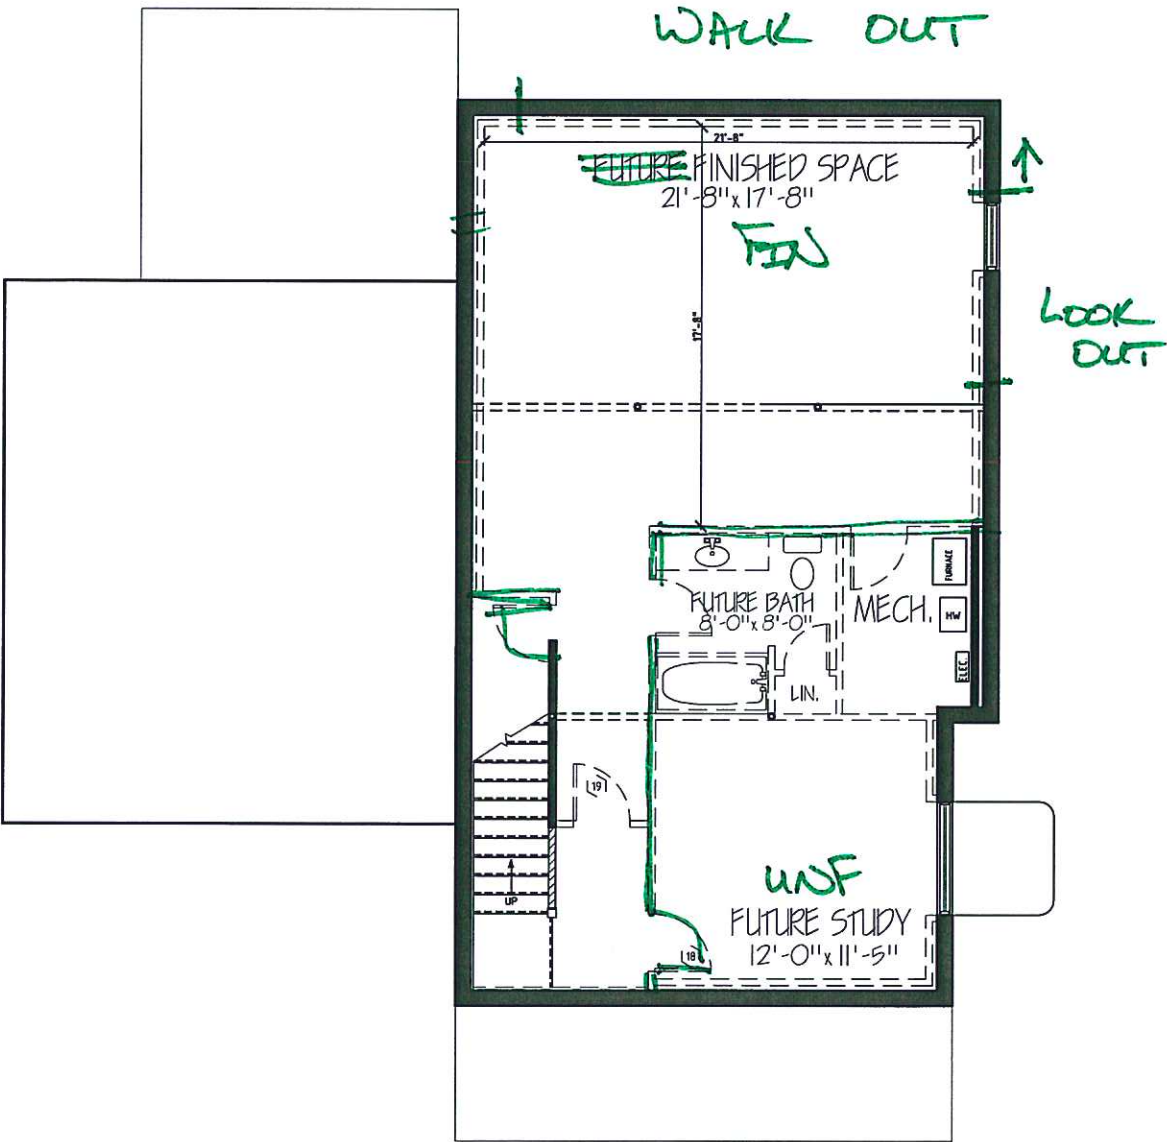

GROUND FLOOR



FARMSTEAD II
FLOOR PLANS **CS/4**

Disclaimer: The floor plan shown is representative and not drawn to scale. Square footage calculations are approximate and do not include garages and porches. These plans are subject to revision without notice.

Phone: 802-861-7600 Burlington, Vermont WWW.SOUTHVILLAGE.COM

REV



SCALE: 3/16" = 1'-0" DATE: 01/31/18