



WALNUT/ANDREWS
ELEVATIONS

Phone: 802-861-7600

Burlington, Vermont


W.W.SOUTHVILLE.AG.B.COM

Disclaimer: The floor plan shown is representative and not drawn to scale. Square footage calculations are approximate and do not include garage and porches. These plans are subject to revision without notice.

02/10/12
02/13/12
02/18/12
03/09/12

STERLING
CONSTRUCTION, INC.
489 WILKINSON RD., BURLINGTON VT 05412

1/8-1

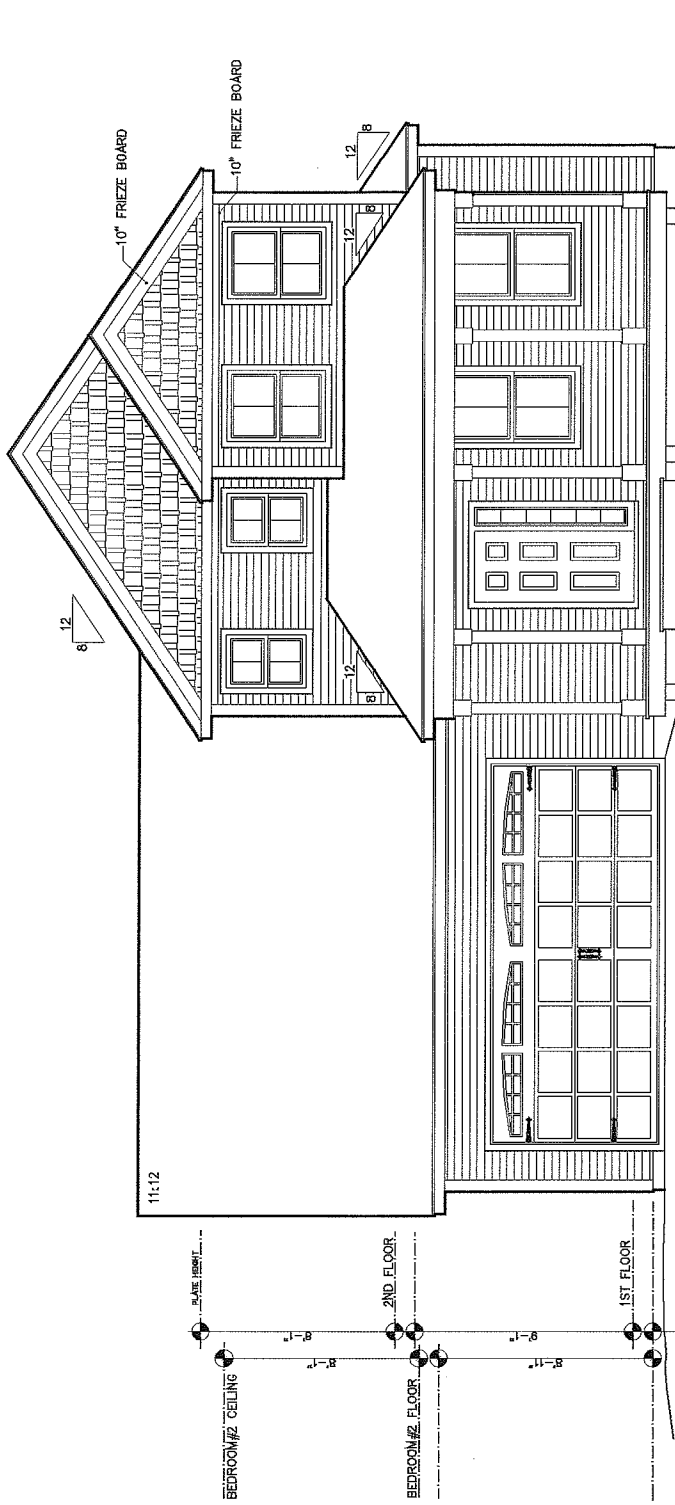

○ FRONT ELEVATION
SCALE: 3/16" = 1'-0"

TO GIVE S/LB
GROUND FLOOR

PLANE MARK

BEDROOM#2 CEILING

R-1'

2ND FLOOR

BEDROOM#2 FLOOR

R-1'

1ST FLOOR

R-11'

7'-10"

11:12




WALNUT/ANDREWS FLOORPLANS

Phone: 802-861-7600

Burlington, Vermont

W.W.SOUTHVILLAGE.COM

Disclaimer: The floor plans shown in this representation and are drawn to scale. Square footage calculations are approximate and do not include gutters and notes. These plans are subject to revision without notice.

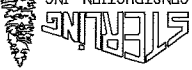


409 WALSTON RD. S. BURLINGTON, VT 05403

SCALE: PER DRAWINGS

DATE: 02/08/12

FIRST FLOOR
SCALE: 3/16" = 1'-0"

- LEGEND:
- 15"-DROP HEADER
 - ▨ RAILING & BALUSTERS
 - ▩ 1/2 WALL @ 3'-10"
 - POST

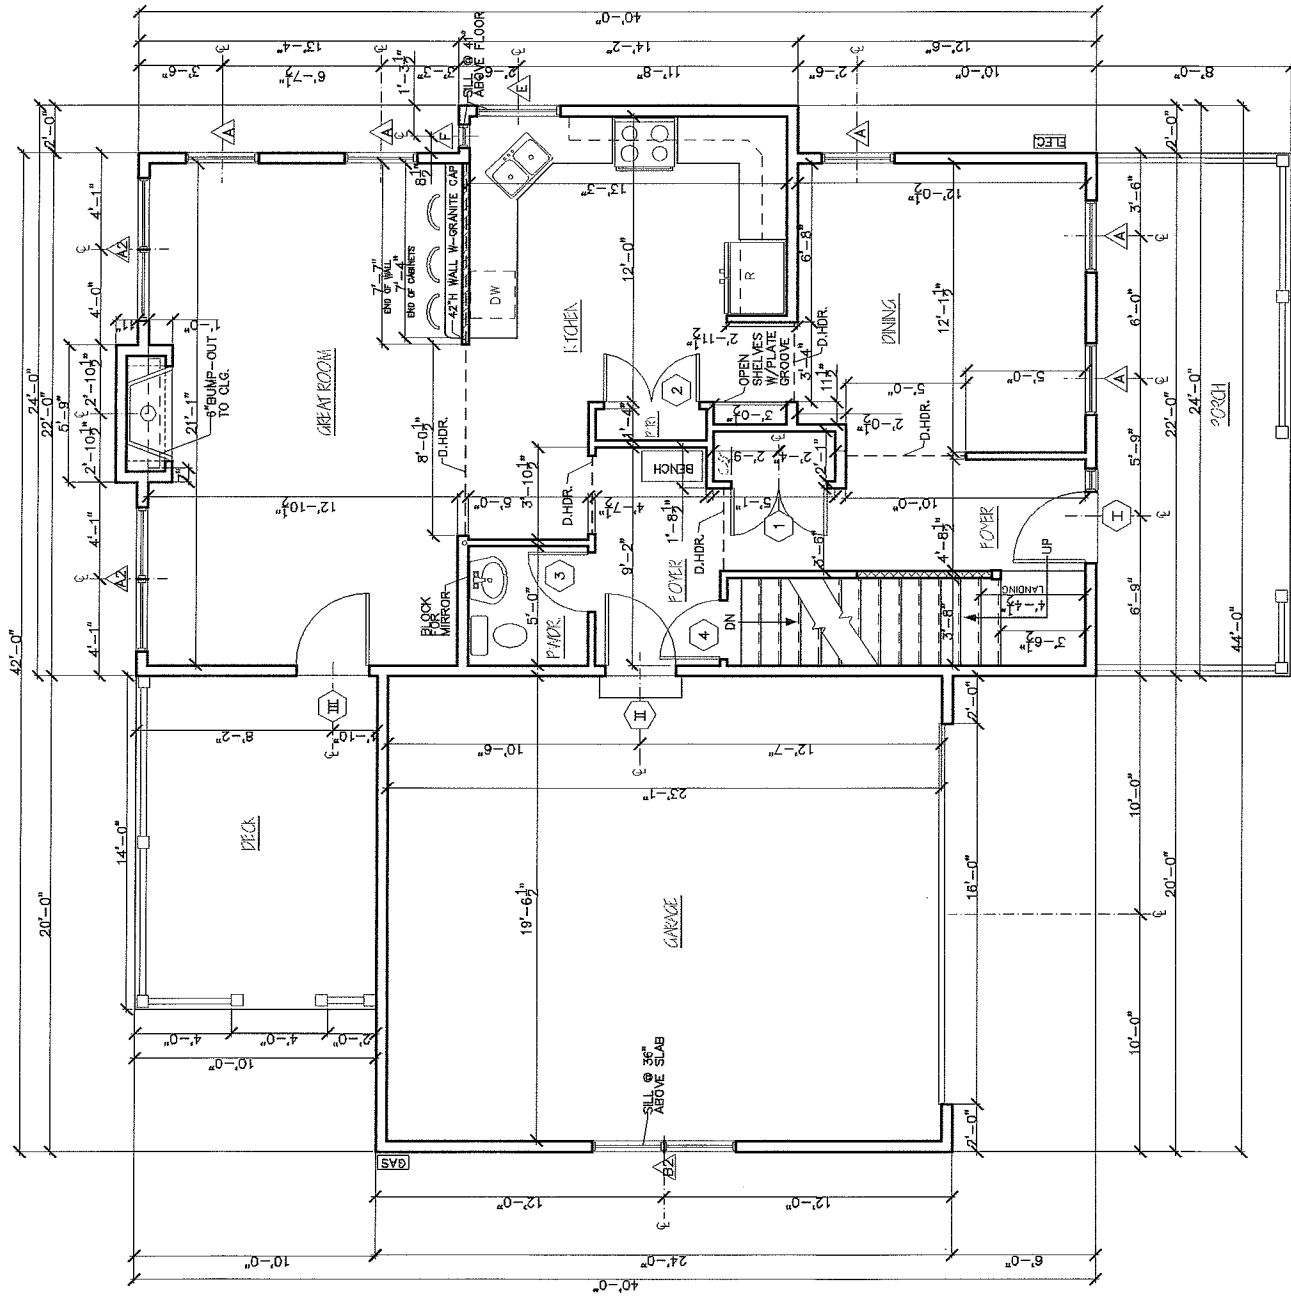



WALNUT/ANDREWS FLOORPLANS

Burlington, Vermont

Phone: 802-861-7600

WWW.SOUTHVILLAGE.COM

Disclaimer: The floor plan shown is representative and not drawn to scale. Square footage calculations are approximate and do not include garages and porches. These plans are subject to revision without notice.

02/10/12

02/12/12

02/18/12

03/09/12


SCALE: PER DRAWINGS

DATE: 02/08/12



4099 WILLISTON RD., S. BURLINGTON VT 05403

○ SECOND FLOOR
SCALE: 3/16" = 1'-0"

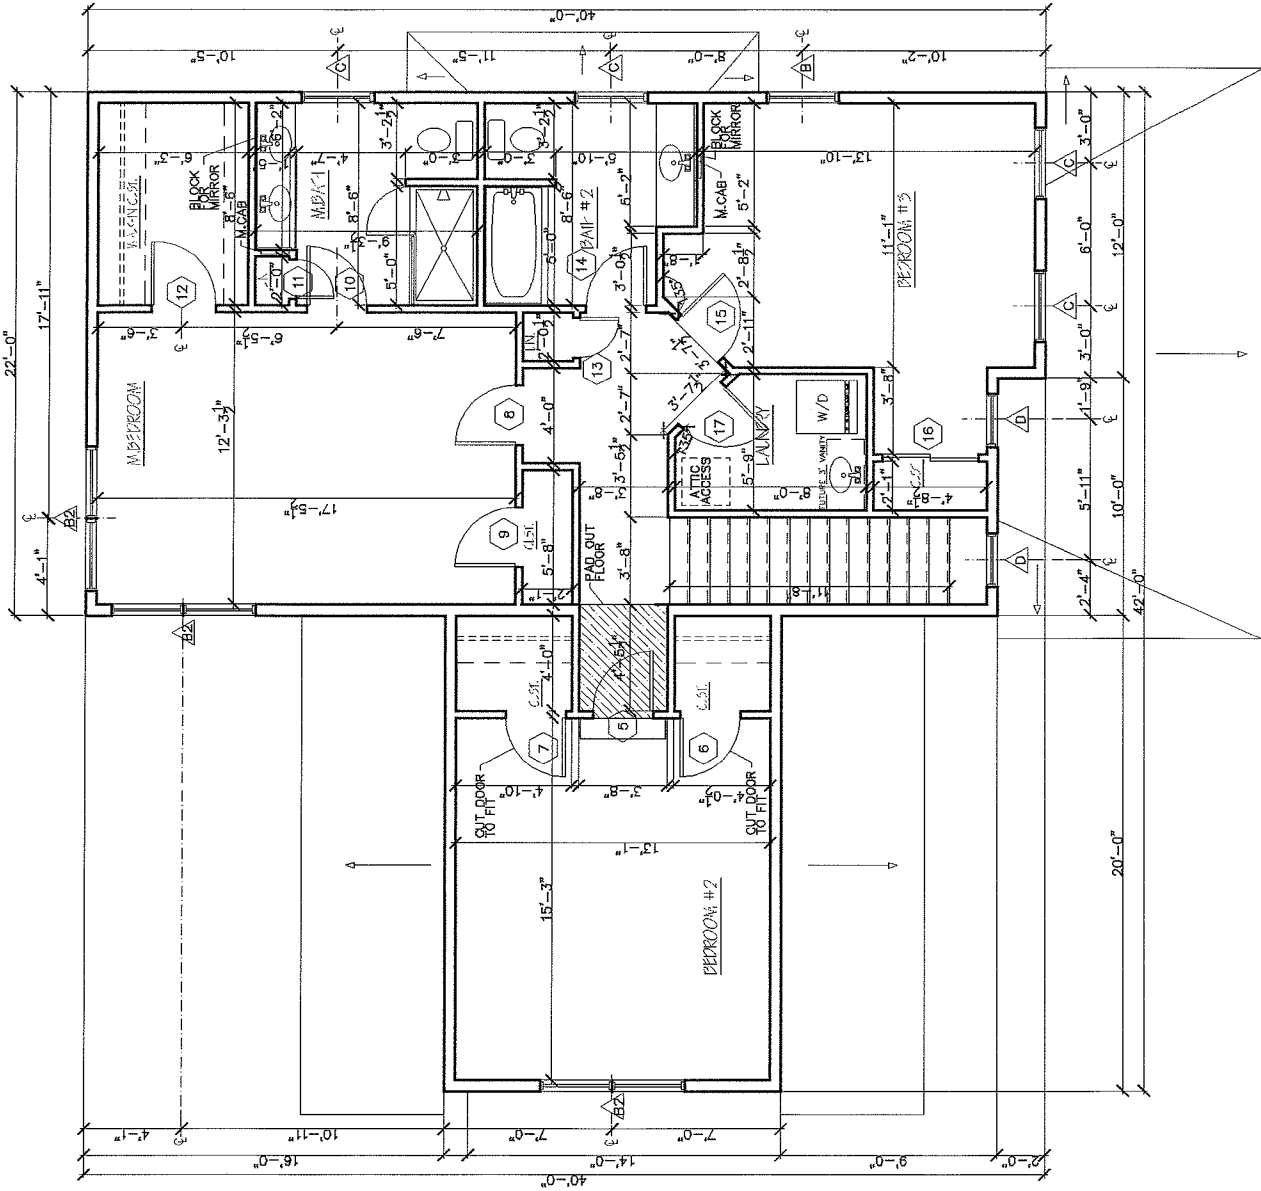




WALNUT/ANDREWS FLOORPLANS
 Burlington, Vermont
 Phone: 802-861-7600
 WWW.SOUTHVILLAGE.COM

Refrigerators: The floor plan shown is representative and not drawn to scale. Square footage calculations are approximate and do not include garage and porches. These plans are subject to revision without notice.

| | |
|-----|----------|
| REV | 02/10/12 |
| REV | 02/12/12 |
| REV | 02/18/12 |
| REV | 03/09/12 |

STERLING CONSTRUCTION, INC.
 4099 WILKINSON RD. S. BURLINGTON VT 05403
 DATE: 02/08/12

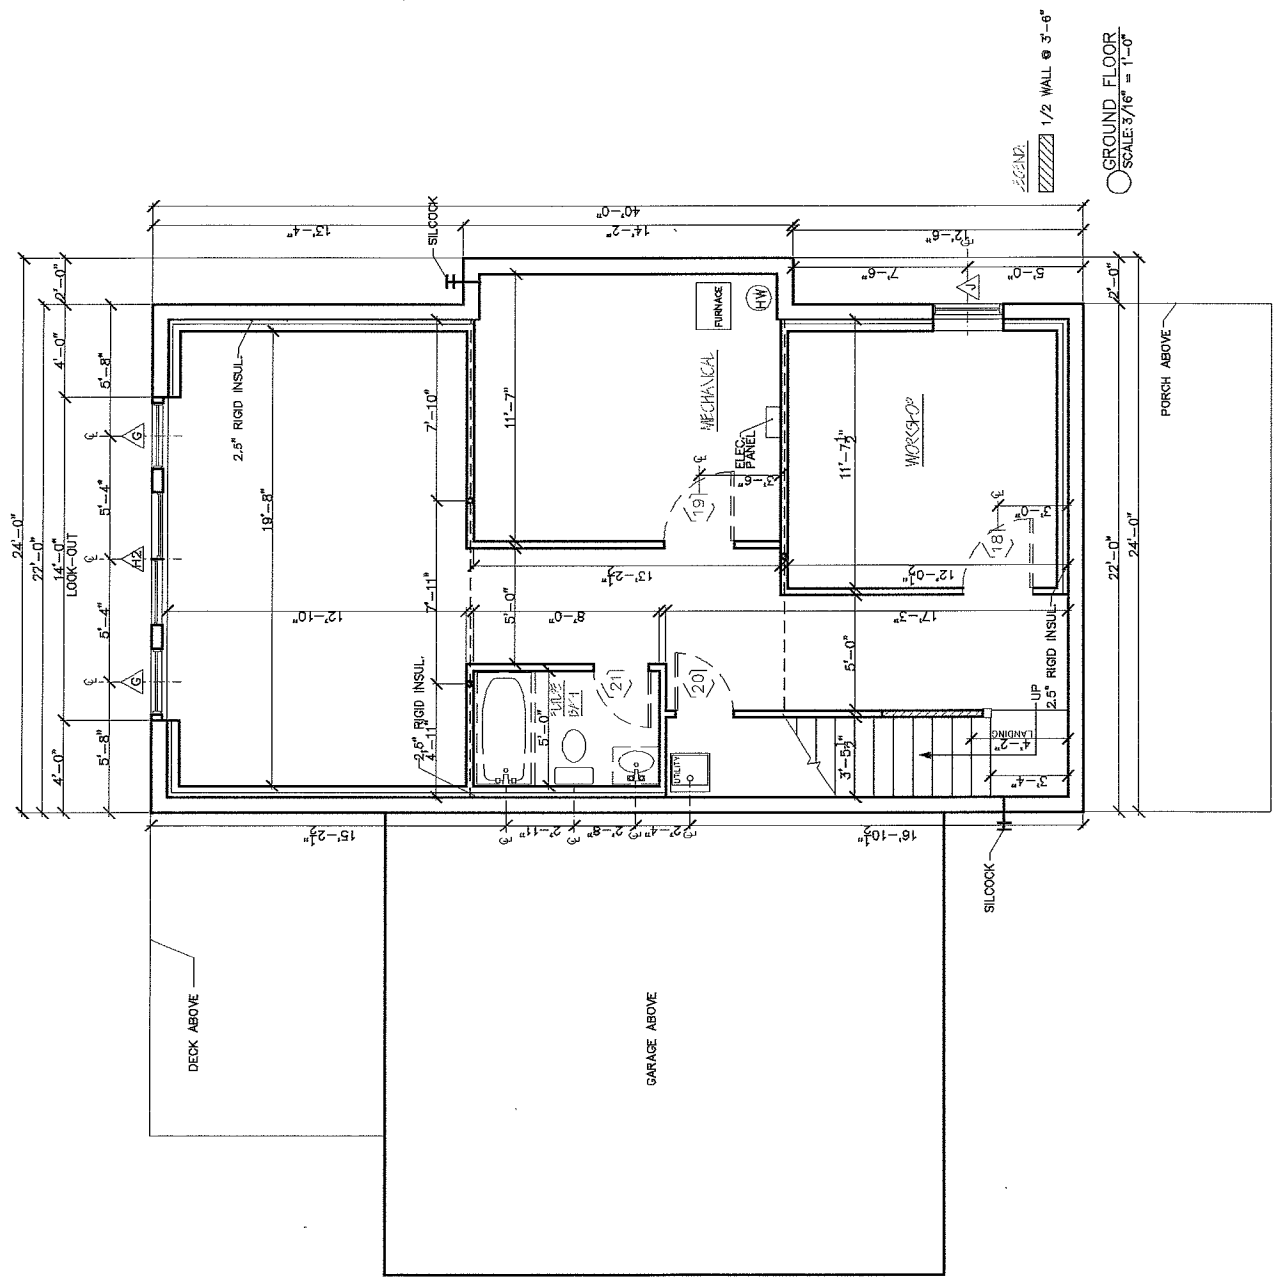

LEGEND:
 1/2 WALL @ 3'-6"
 ○ GROUND FLOOR
 SCALE: 3/16" = 1'-0"



WALNUT/ANDREWS ELEVATIONS


Phone: 802-861-7600

Burlington, Vermont

WWW.SOUTHVILLAGE.COM

Bedroom: The floor plan shown is representative and does not include garage and porch. These plans are subject to revision without notice.



02/10/12

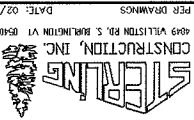

409 VILLISTON RD. S. BURLINGTON VT 05403

DATE: 02/06/12

8

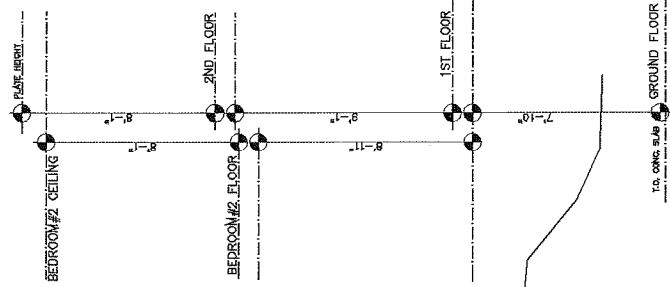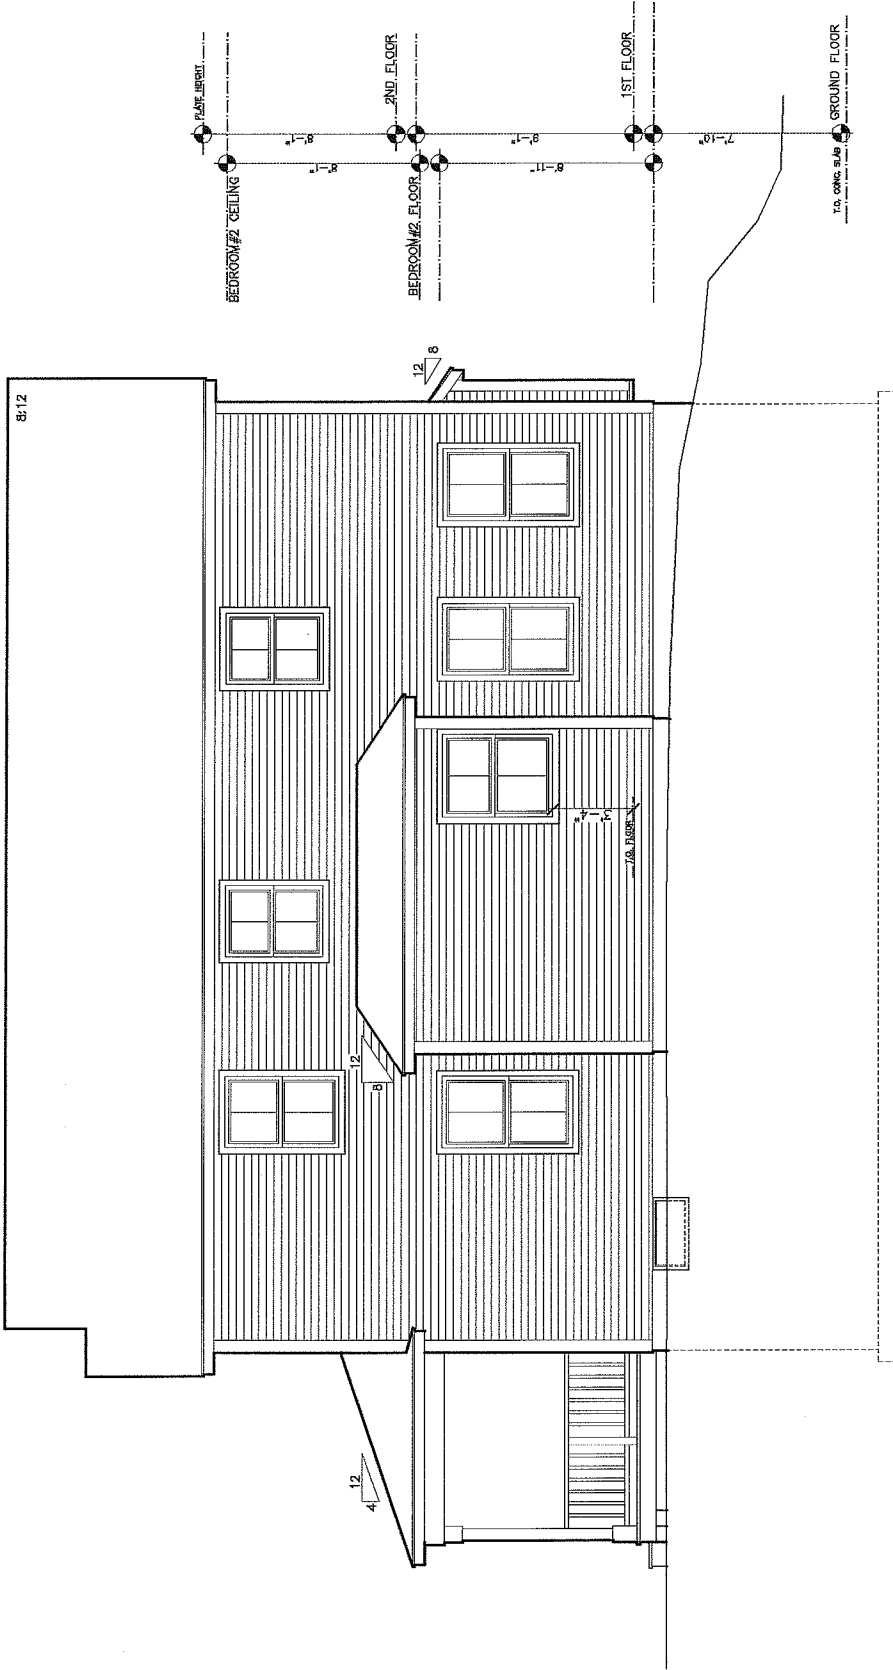

RIGHT ELEVATION
SCALE: 3/16" = 1'-0"



Phone: 802-861-7600

Burlington, Vermont

WWW.SOUTHVILLAGE.COM

WALNUT/ANDREWS ELEVATIONS


Disclaimer: The floor plan shown in representative
and not drawn to scale. Square footage calculations
are approximate and do not include garage and
porches. These plans are subject to revision without
notice.

REV
02/10/12
02/12/12
02/18/12

STERLING
CONSTRUCTION, INC.
449 WILLISTON RD. S. BURLINGTON VT 05403

SCALE: PER DRAWINGS


DATE: 02/06/12

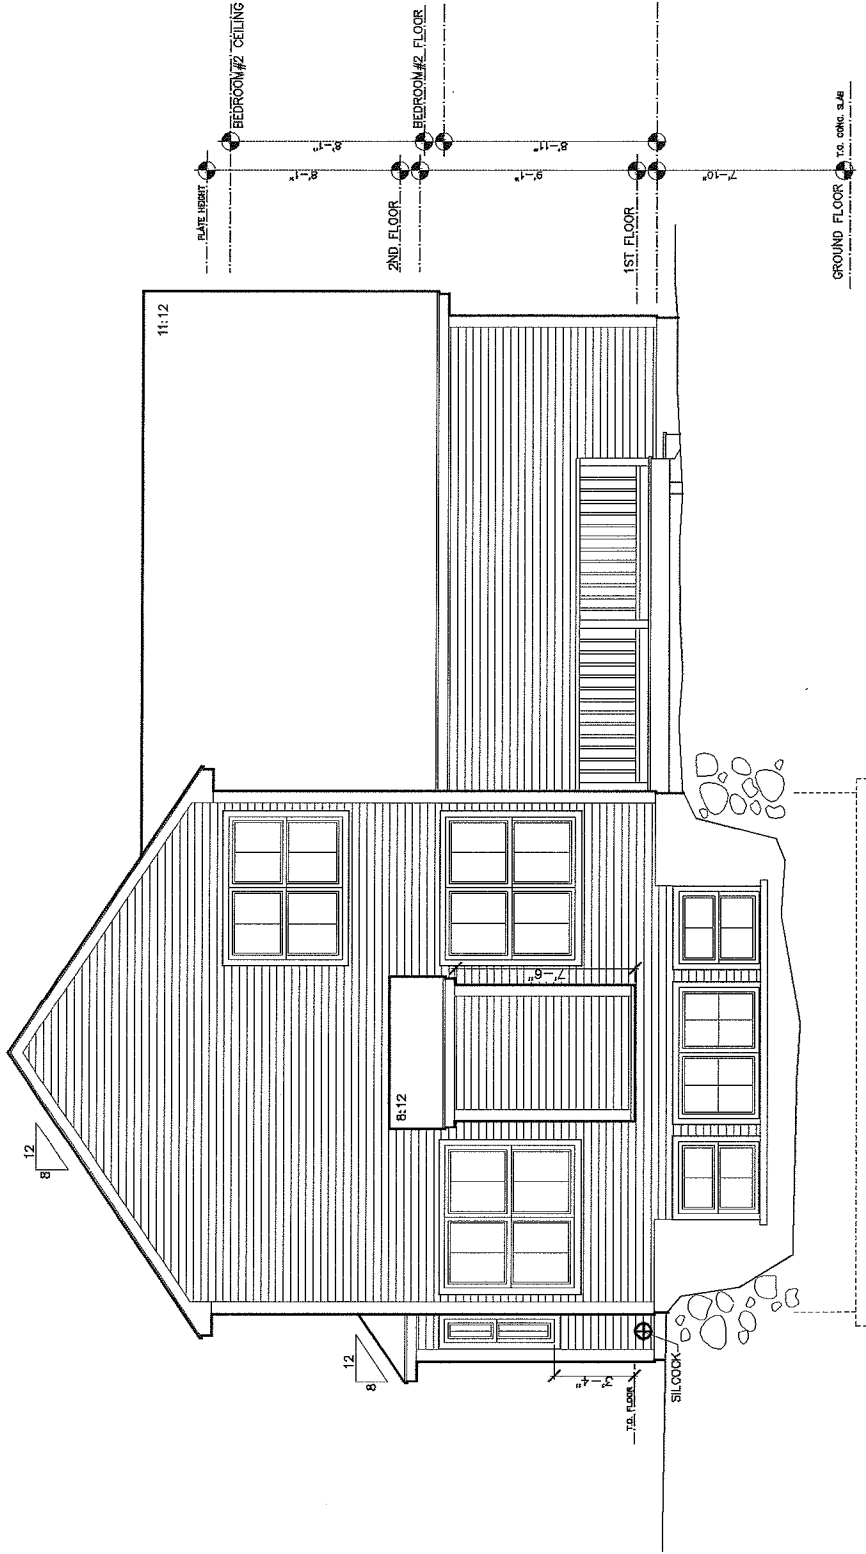

○ REAR ELEVATION
SCALE: 3/16" = 1'-0"

Disclaimer: The floor plan shown is representative of the design. These plans are subject to revision without notice. All dimensions are approximate and do not include gables and porches. Square footage calculations are approximate and not for use in construction.

02/10/12
02/12/12
02/18/12

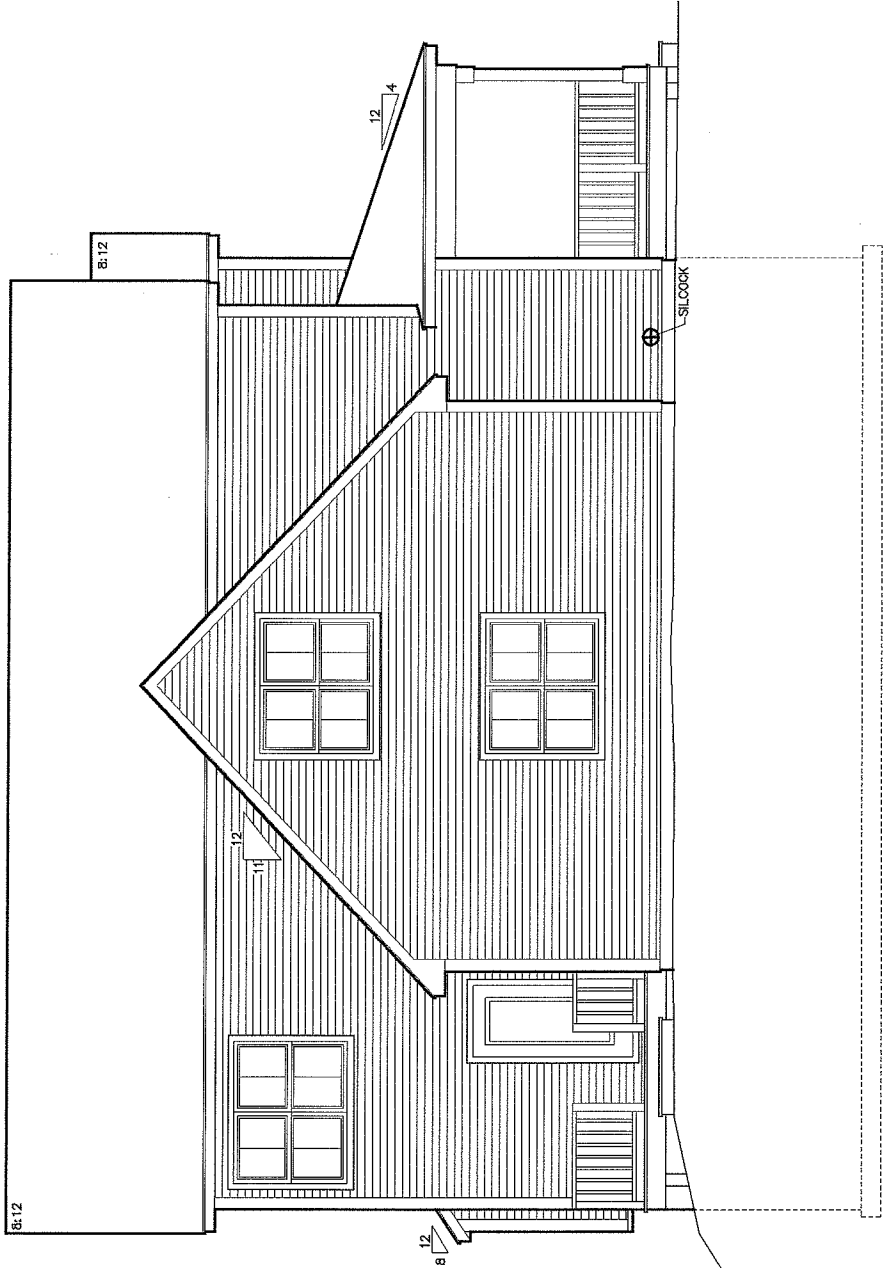

○ LEFT ELEVATION
SCALE: 3/16" = 1'-0"

