

○ FRONT ELEVATION  
SCALE: 3/16" = 1'-0"

SV28  
1/8" = 1'0  
11/16/12



MORRIS-HAZELNUT  
ELEVATIONS

Phone: 802-861-7600

Burlington, Vermont

Disclaimers: The floor plan shown is representative and not drawn to scale. Square footage calculations are approximate and do not include garages and porches. These plans are subject to revision without notice.


WWW.SOUTHVILLAGE.COM

REV.	
10/17/12	
10/29/12	



SCALE: PER DRAWINGS

DATE: 09/24/12

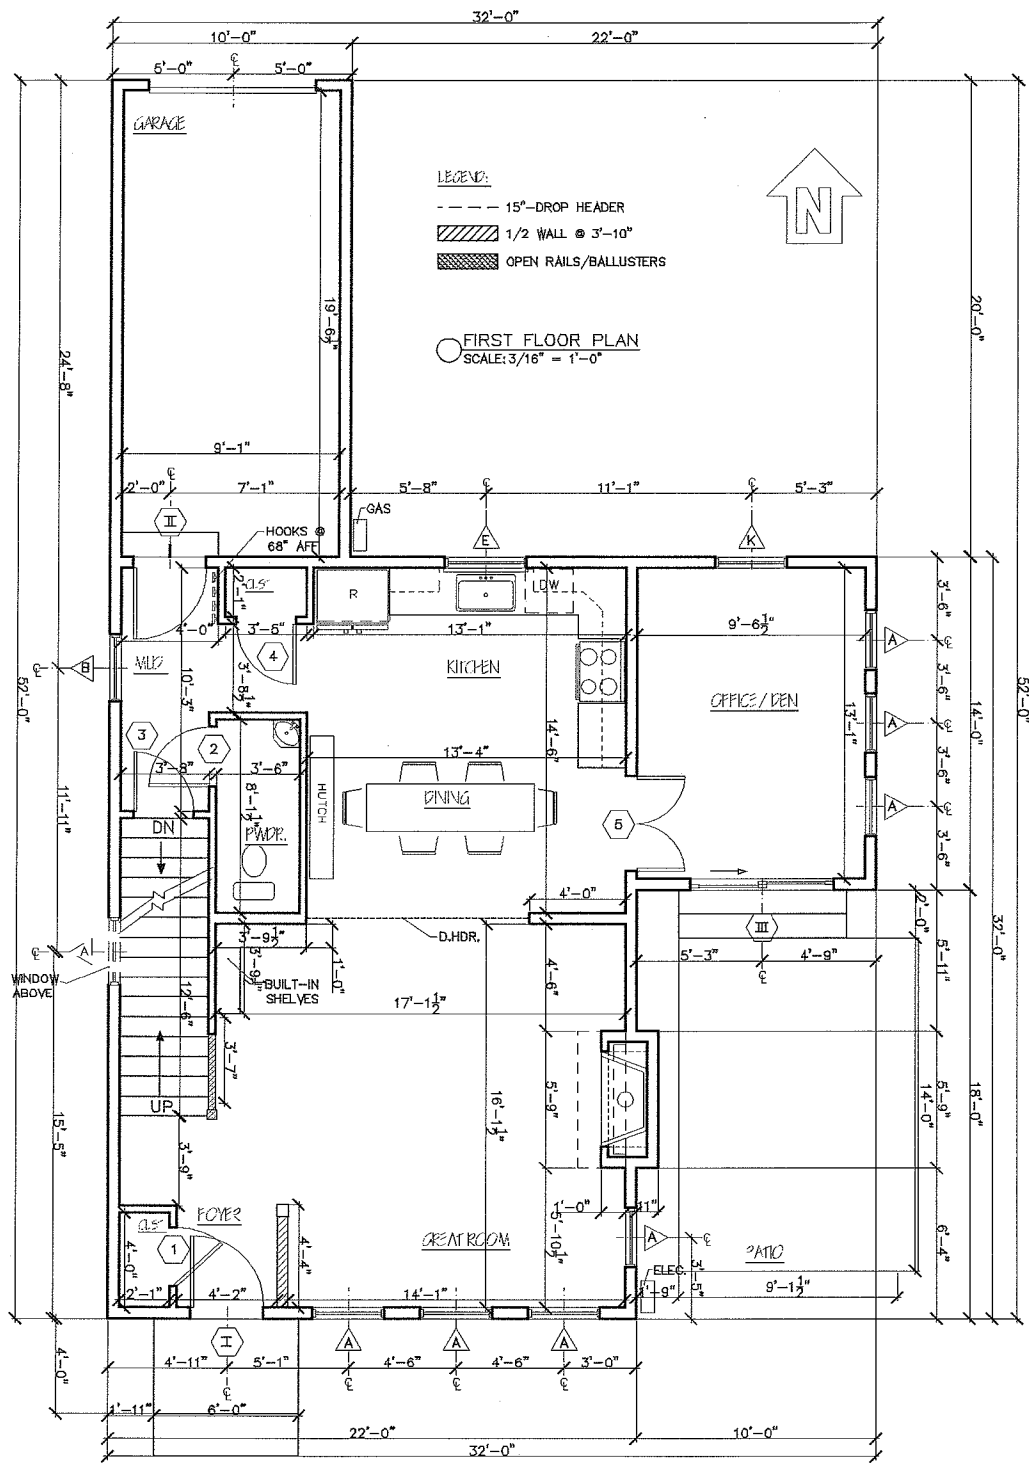

**MORRIS-HAZELNUT**  
FLOORPLANS

Phone: 802-861-7600

Burlington, Vermont

Disclaimer: The floor plan shown is representative and not drawn to scale. Square footage calculations are approximate and do not include garages and porches. These plans are subject to revision without notice.


WWW.SOUTHVILLAGE.COM

REV.	
10/17/12	
10/29/12	



SCALE: PER DRAWINGS

DATE: 09/24/12

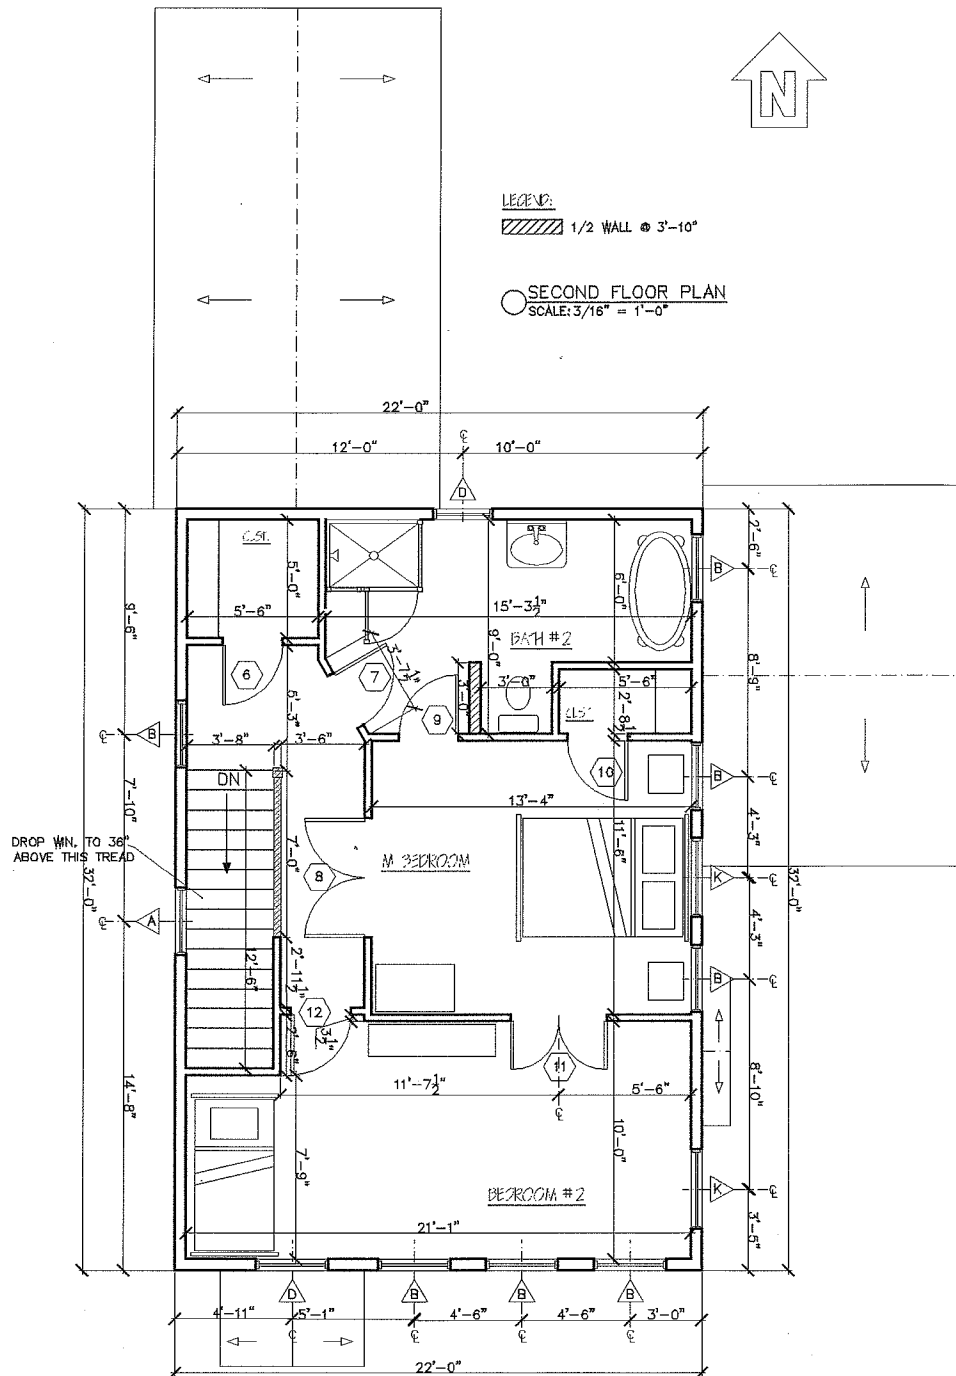

**MORRIS-HAZELNUT**  
 FLOORPLANS

Phone: 802-861-7600

Burlington, Vermont

Disclaimer: The floor plan shown is representative and not drawn to scale. Square footage calculations are approximate and do not include garages and porches. These plans are subject to revision without notice.


WWW.SOUTHVILLAGE.COM

REV.  
 10/17/12  
 10/22/12  
 11/06/12



SCALE: PER DRAWINGS

DATE: 09/24/12

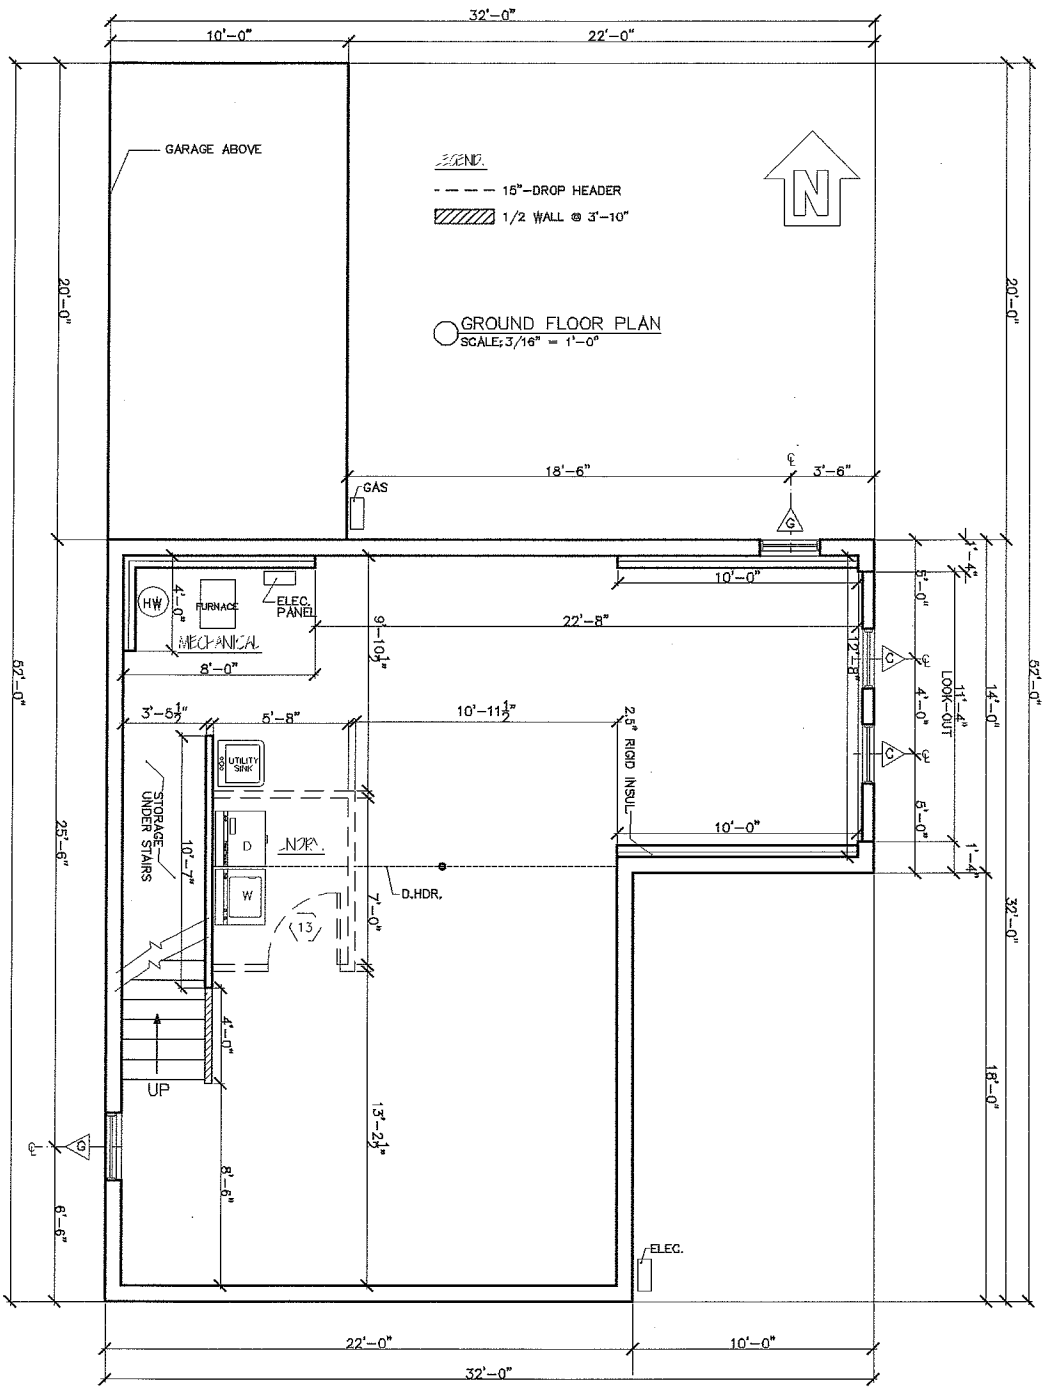

**MORRIS-HAZELNUT**  
FLOORPLANS

Phone: 802-861-7600

Burlington, Vermont

Disclaimer: The floor plan shown is representative and not drawn to scale. Square footage calculations are approximate and do not include garages and porches. These plans are subject to revision without notice.


WWW.SOUTHVILLAGE.COM

REV.	DATE
10/17/12	



SCALE: PER DRAWINGS DATE: 09/24/12

RIGHT ELEVATION  
SCALE: 3/16" = 1'-0"

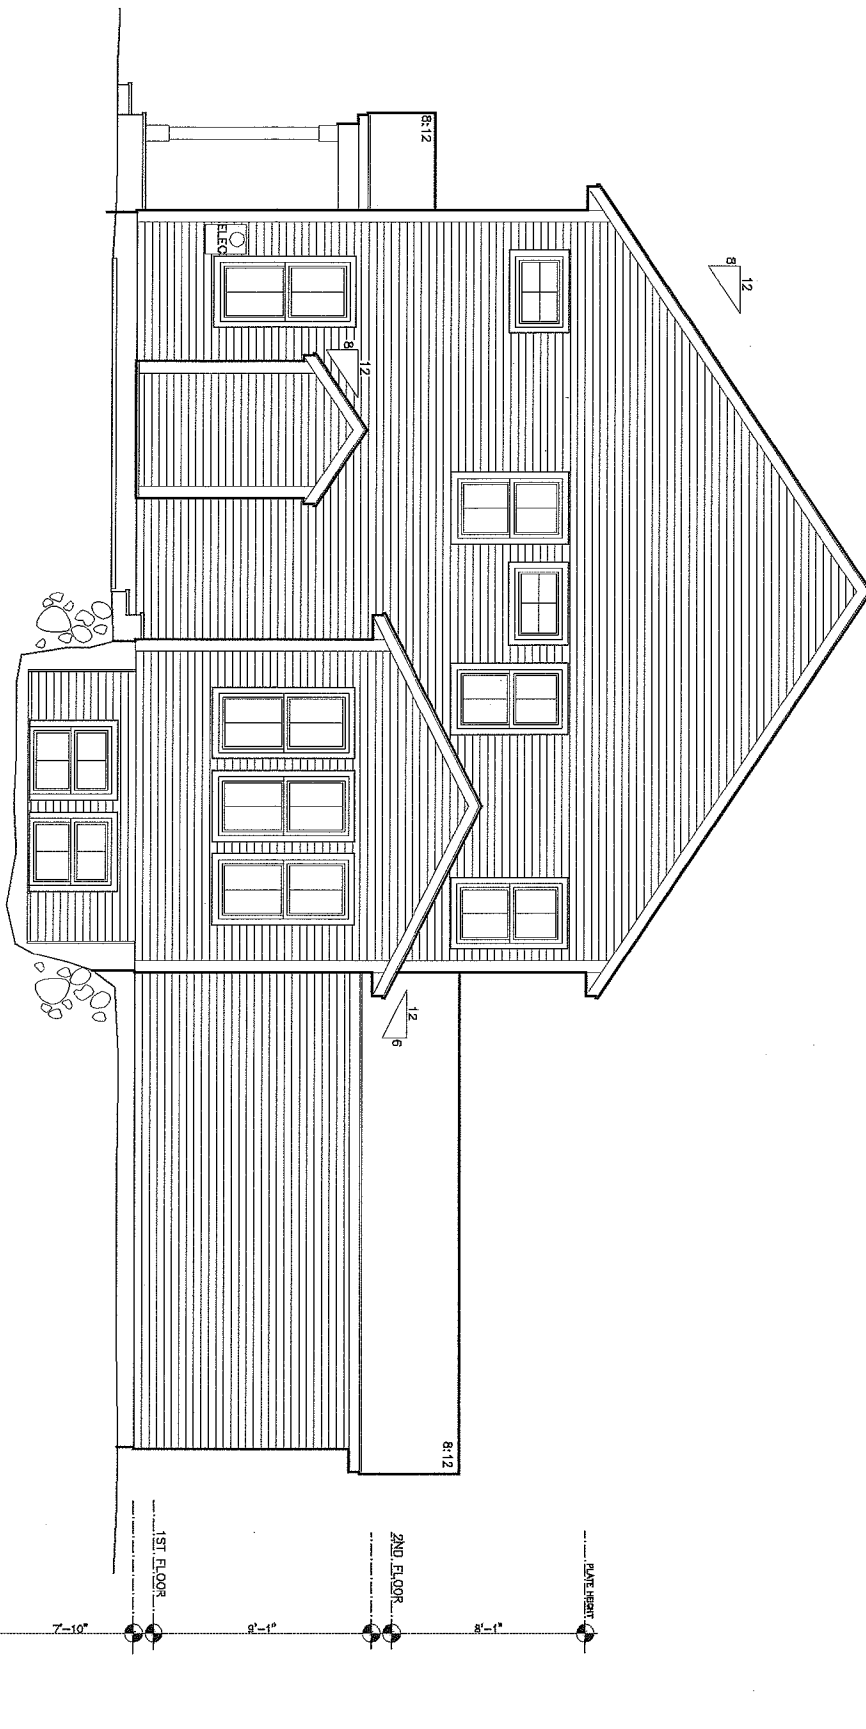

MORRIS-HAZELNUT  
ELEVATIONS

Phone: 802-861-7600

Burlington, Vermont

Disclaimer: The floor plan shown is representative and not drawn to scale. Square footage calculations are approximate and do not include garages and porches. These plans are subject to revision without notice.

WWW.SOUTHVILLAGE.COM


REV.  
10/17/12



SCALE: PER DRAWINGS

DATE: 09/24/12

8/8

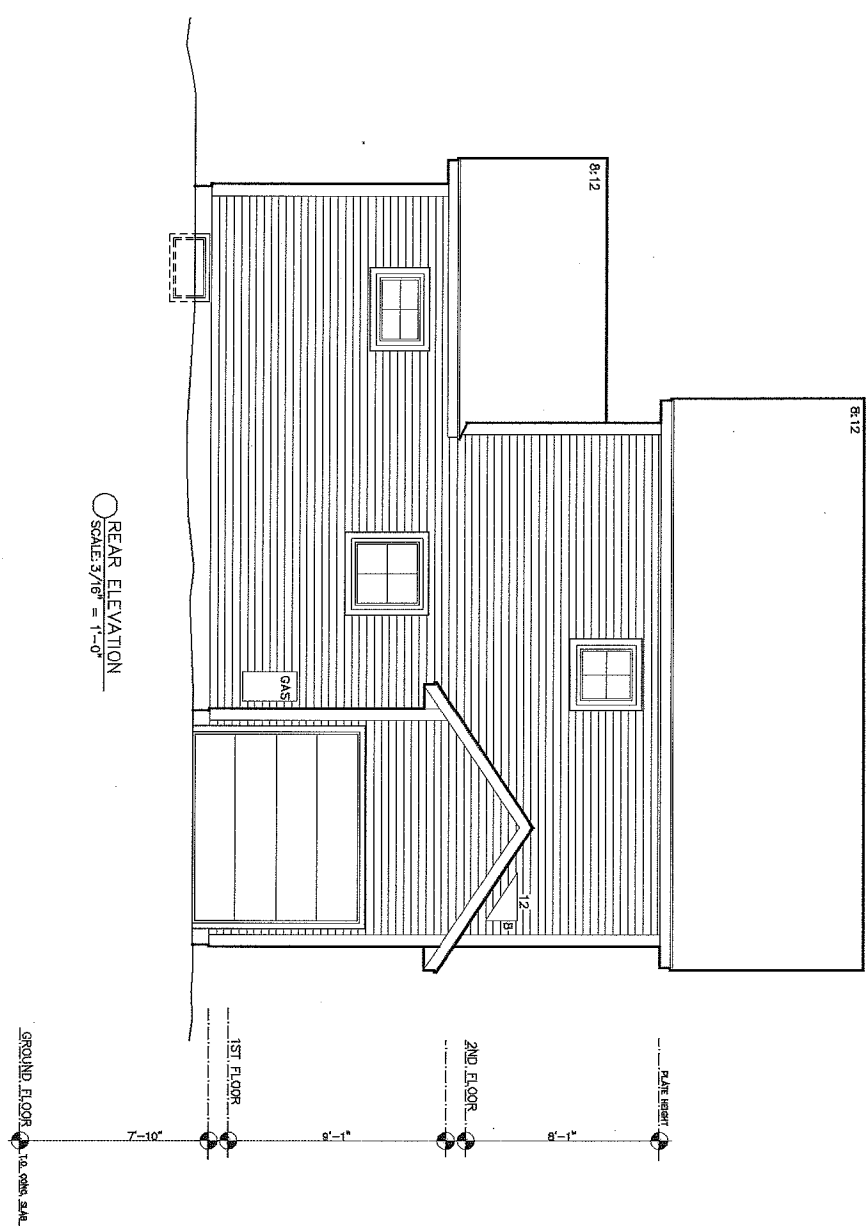

REAR ELEVATION  
SCALE: 3/16" = 1'-0"



MORRIS-HAZELNUT  
ELEVATIONS


Phone: 802-861-7600      Burlington, Vermont      WWW.SOUTHVILLAGE.COM

Disclaimer: The floor plan shown is representative and not drawn to scale. Separate bearing calculations are approximate and do not include garages and porches. These plans are subject to revision without notice.

REV.	DATE
10/17/12	



LEFT ELEVATION  
SCALE: 3/16" = 1'-0"

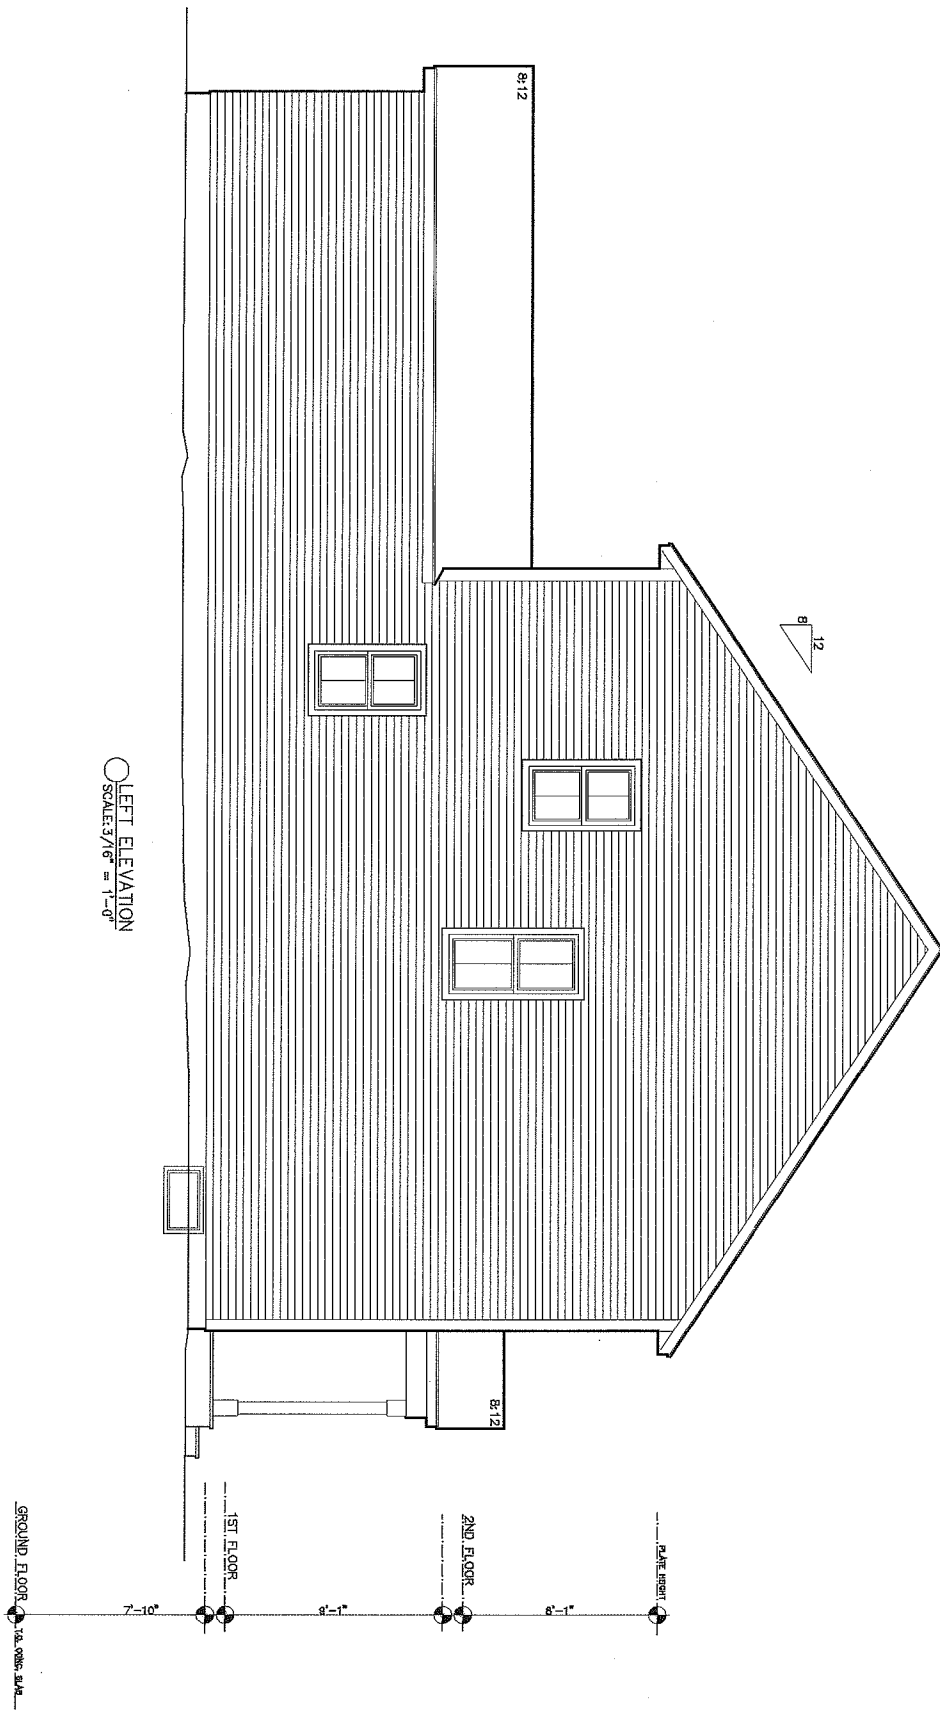

MORRIS-HAZELNUT  
ELEVATIONS

Phone: 802-861-7600

Burlington, Vermont

Disclaimers: The floor plan shown is representative and not drawn to scale. Square footage calculations are approximate and do not include garages and porches. These plans are subject to revision without notice.

WWW.SOUTHVILLAGE.COM


REV.  
10/07/12



SCALE: PER DRAWINGS

DATE: 09/24/12

7/8

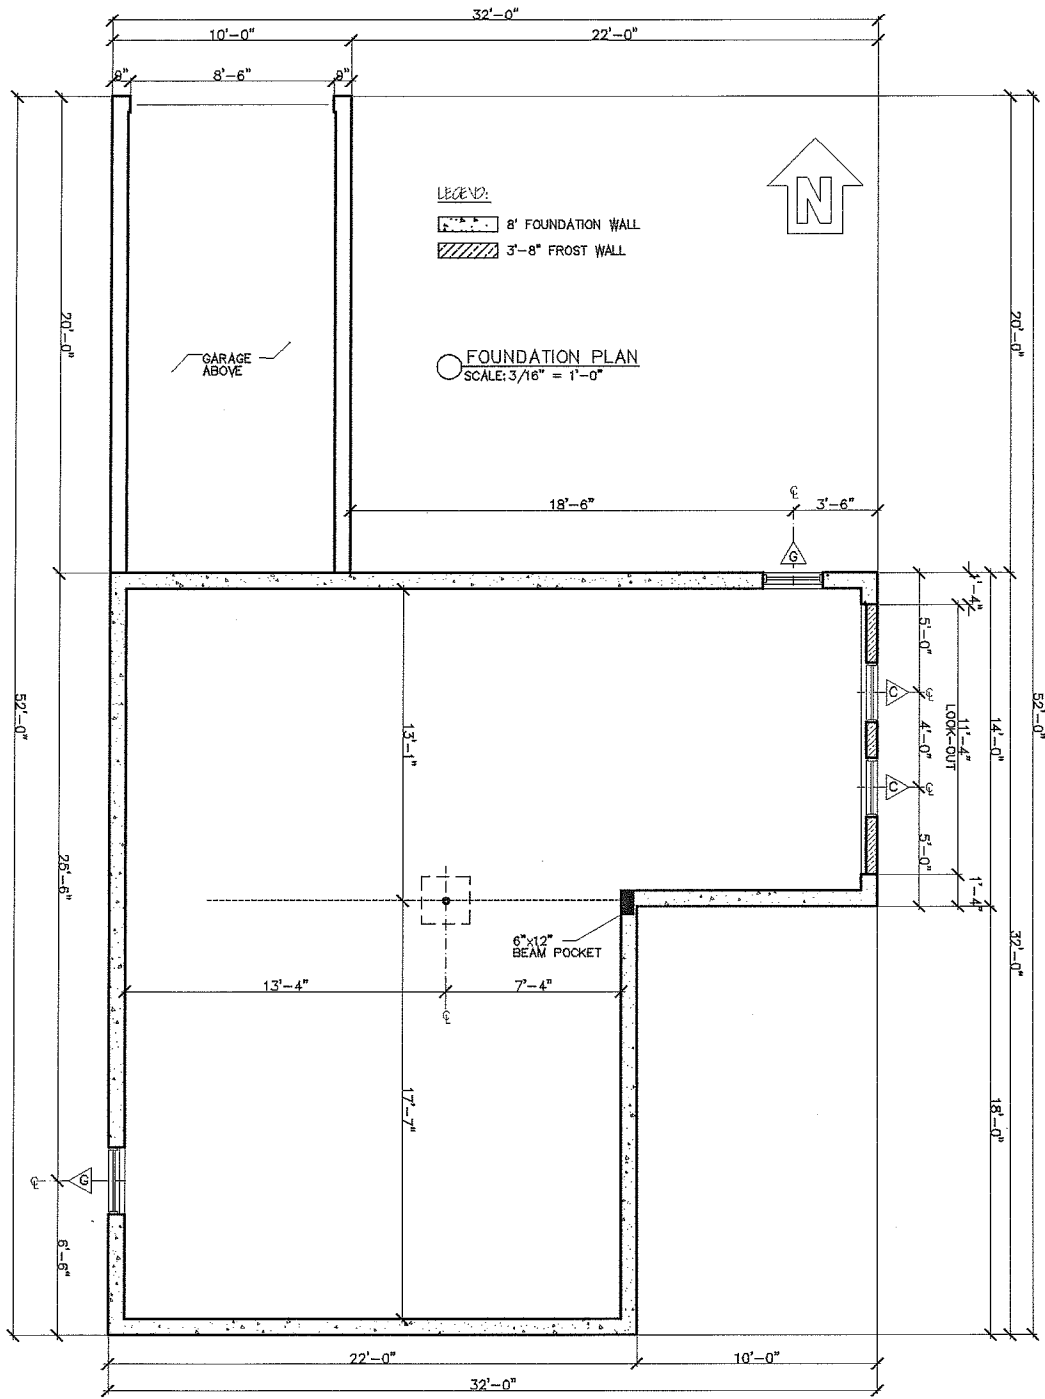

**MORRIS-HAZELNUT**  
 FLOORPLANS

Phone: 802-861-7600      Burlington, Vermont

Disclaimer: The floor plan shown is representative and not drawn to scale. Square footage calculations are approximate and do not include garages and porches. These plans are subject to revision without notice.

WWW.SOUTHVILLAGE.COM

REV.	DATE
10/17/12	

