


○ FRONT ELEVATION
 ○ SCALE: 3/16" = 1'-0"

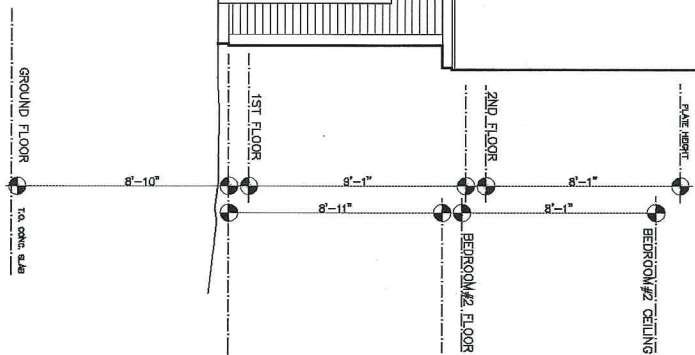

SV3
 1/8" = 1'-0"
 12/20/12



MANN-WALNUT SV#3
 ELEVATIONS


Phone: 802-861-7600 Burlington, Vermont

Disclaimer: The floor plan shown is representative and not drawn to scale. Square footage calculations are approximate and do not include garages and porches. These plans are subject to revision without notice.

WWW.SOUTHVILLAGE.COM

REV.	DATE
11/19/12	



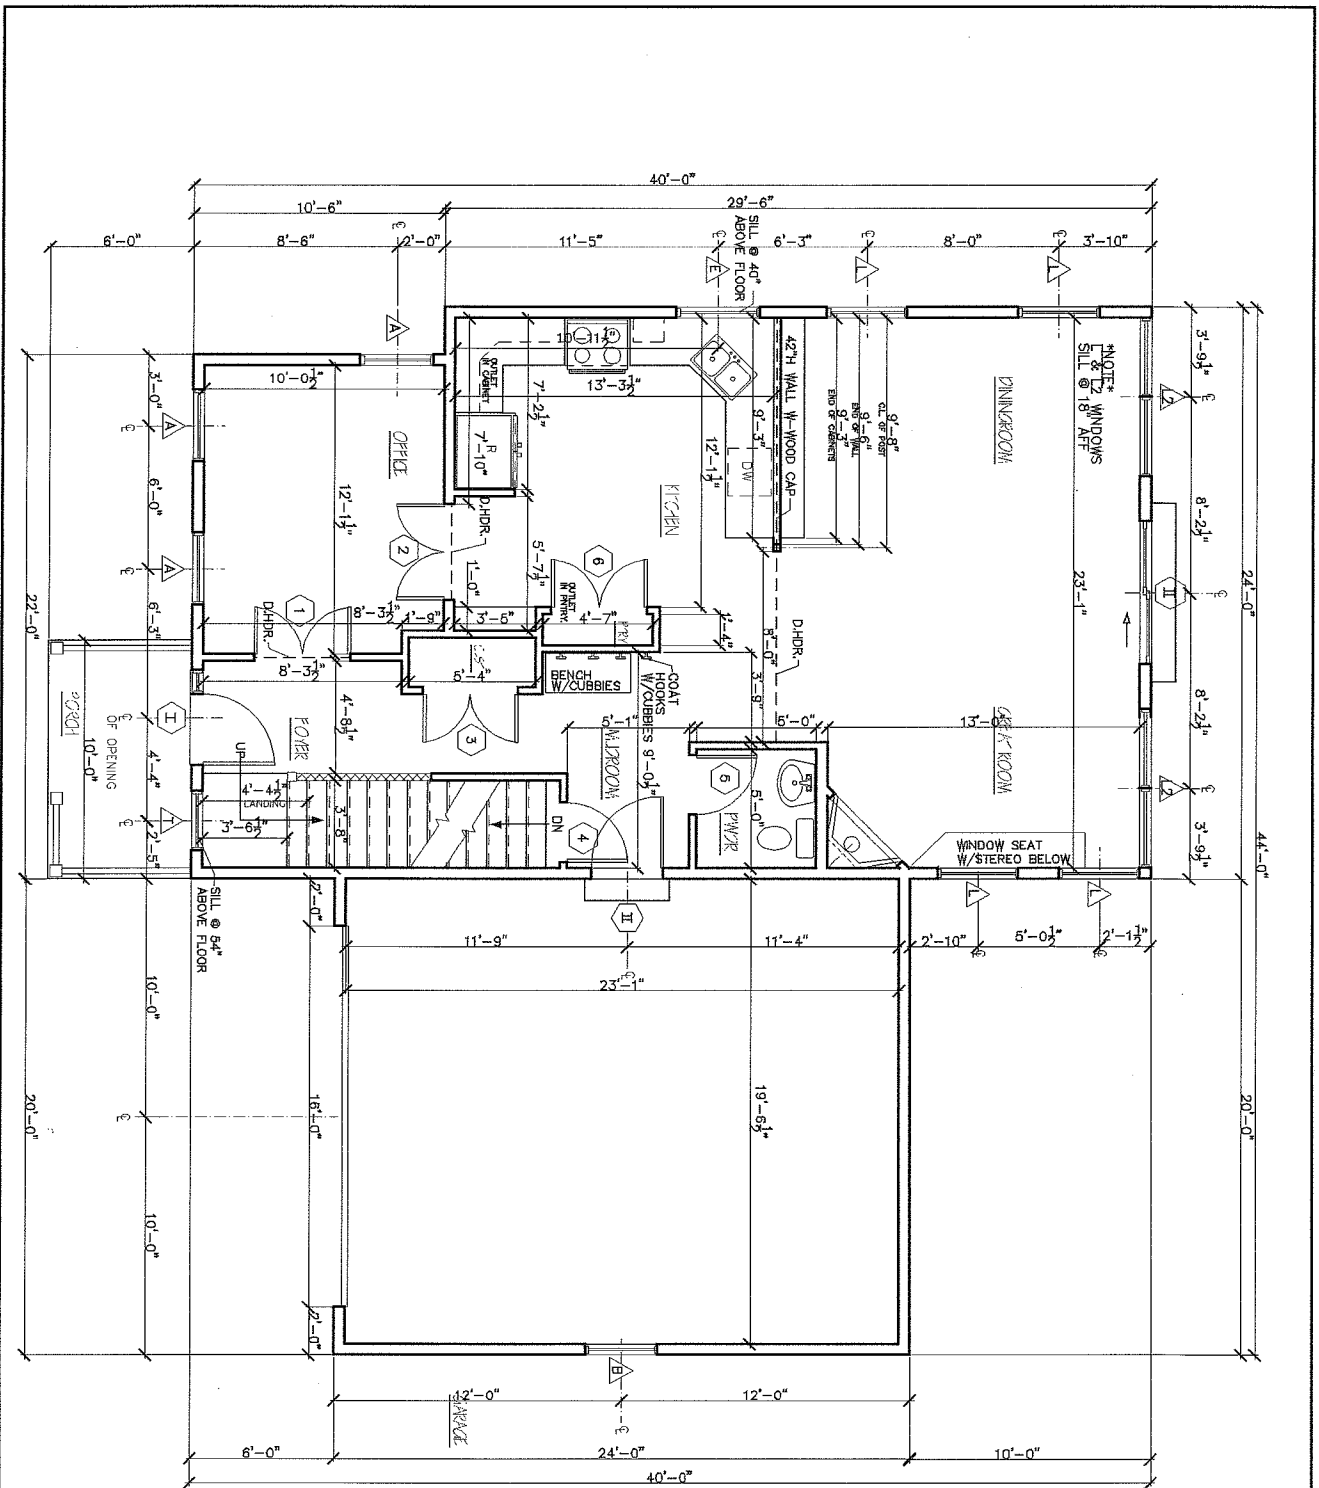

- FIRST FLOOR
SCALE 3/16" = 1'-0"
- LEGEND:
- 15"-DROP HEADER
 - ▨ RAILING & BALLUSTERS
 - ▤ 1/2 WALL @ 3'-10"
 - POST



MANN-WALNUT SV#3
FLOORPLANS

Phone: 802-861-7600

Burlington, Vermont

Disclaimer: The floor plan shown is representative and not drawn to scale. Square footage calculations are approximate and do not include garages and porches. These plans are subject to revision without notice.

WWW.SOUTHVILLAGE.COM


REV.
11/19/12




4049 WILLISTON RD. S. BURLINGTON VT 05403

SCALE: PER DRAWINGS

DATE: 11/06/12

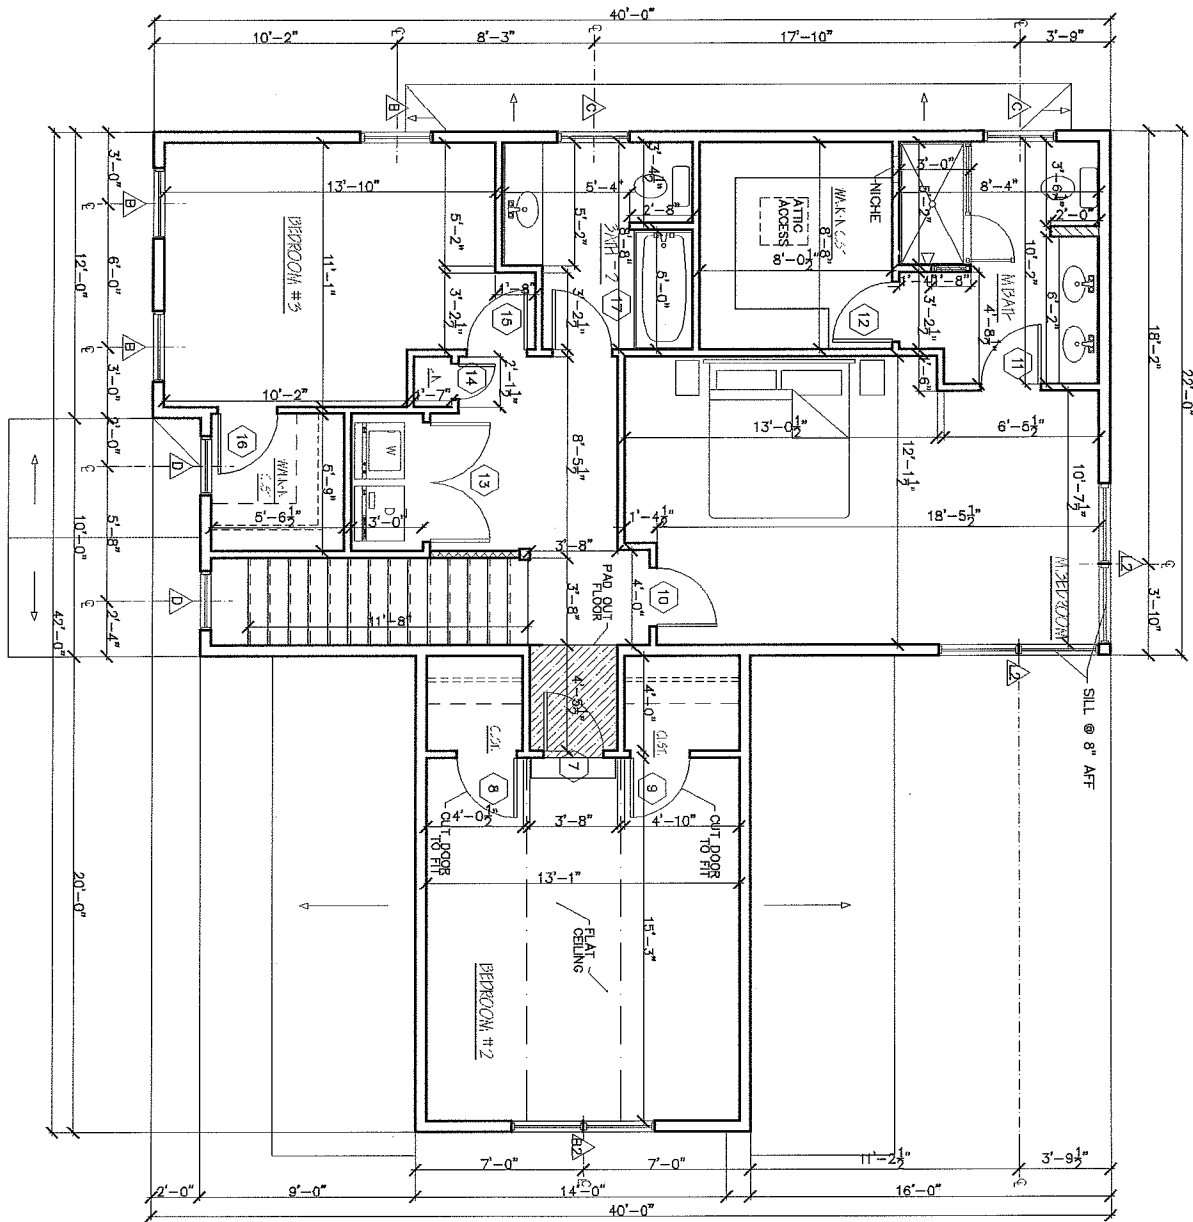

- FINISH
- RAILING & BALUSTERS
- 1/2 WALL @ 3'-10"
- SECOND FLOOR
- SCALE: 3/16" = 1'-0"

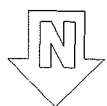

MANN-WALNUT SV#3
FLOORPLANS

Phone: 802-861-7600 Burlington, Vermont

Disclaimer: The floor plan shown is representative and not drawn to scale. Square footage calculations are approximate and do not include garages and porches. These plans are subject to revision without notice.



WWW.SOUTHVILLAGE.COM


REV.	DATE
11/19/12	
12/20/12	



SCALE: PER DRAWINGS DATE: 11/06/12



 1/2 WALL @ 3'-6"
 GROUND FLOOR
 SCALE: 3/16" = 1'-0"

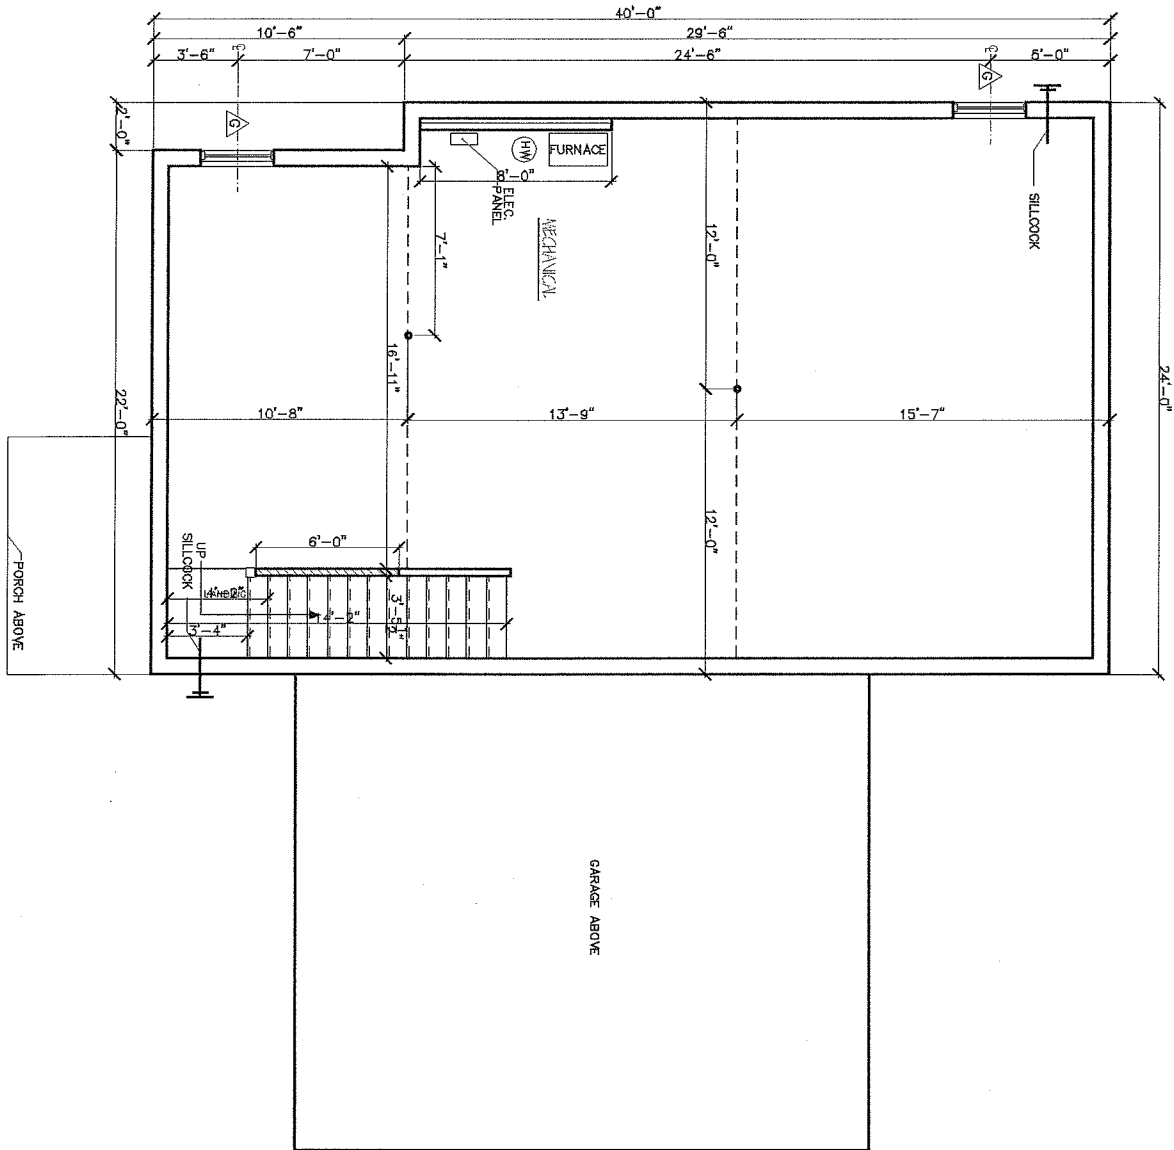

MANN-WALNUT SV#3
FLOORPLANS

Phone: 802-861-7600

Burlington, Vermont

Disclaimer: The floor plan shown is representative and not drawn to scale. Square footage calculations are approximate and do not include garages and porches. These plans are subject to revision without notice.

WWW.SOUTHVILLAGE.COM



REV
11/19/12



SCALE: PER DRAWINGS

DATE: 11/06/12

4/8

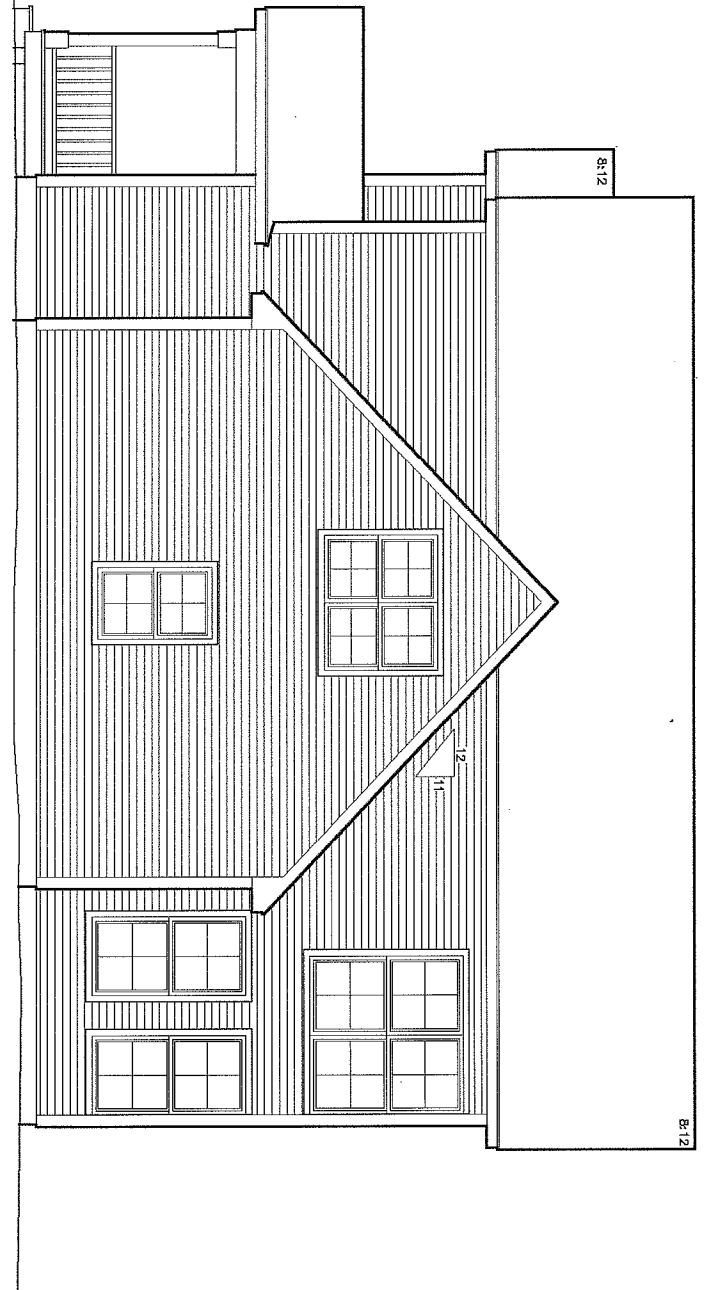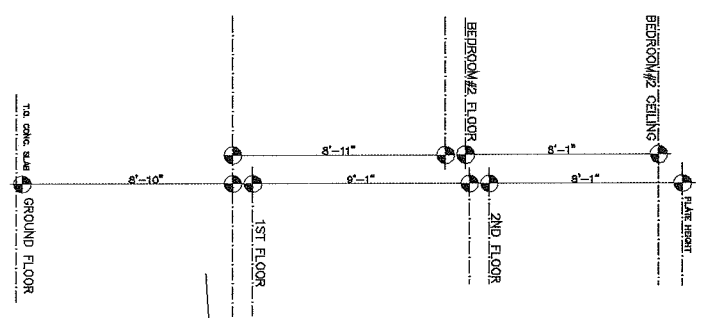

RIGHT ELEVATION
SCALE: 3/16" = 1'-0"



MANN-WALNUT SV#3
ELEVATIONS

Phone: 802-861-7600 Burlington, Vermont


Disclaimer: The floor plan shown is representative and not drawn to scale. Square footage calculations are approximate and do not include garages and porches. These plans are subject to revision without notice.

WWW.SOUTHVILLAGE.COM

REV.	DATE
11/19/17	



SCALE: PER DRAWINGS DATE: 11/06/12

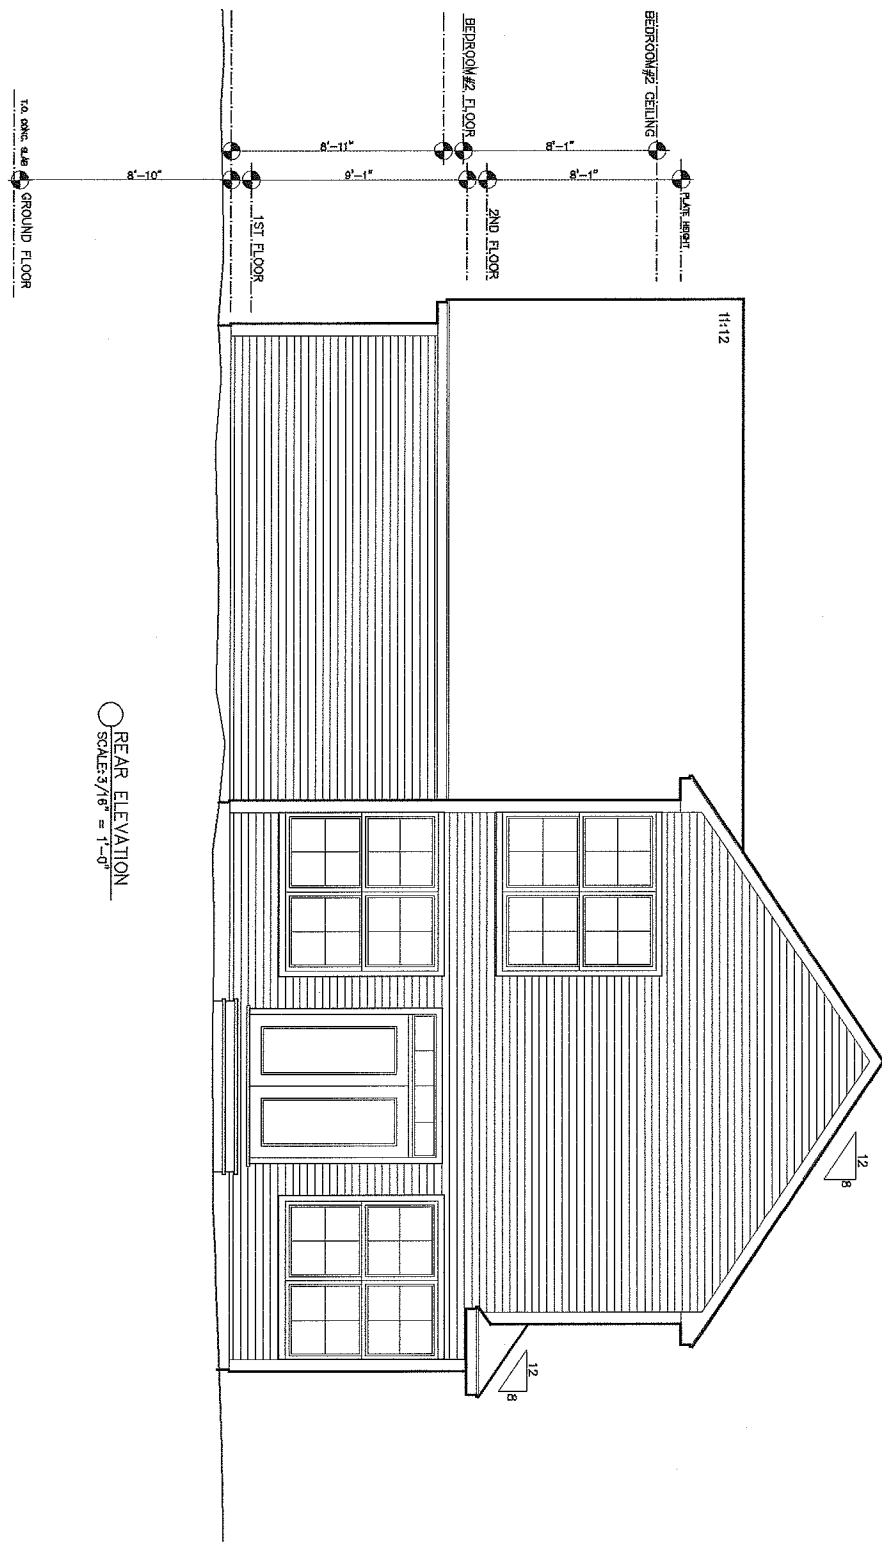

MANN-WALNUT SV#3
ELEVATIONS



Phone: 802-861-7600 Burlington, Vermont

Disclaimer: The floor plan shown is representative and not drawn to scale. Square footage calculations are approximate and do not include garages and porches. These plans are subject to revision without notice.

WWW.SOUTHVILLAGE.COM

REV	DATE
11	11/19/12



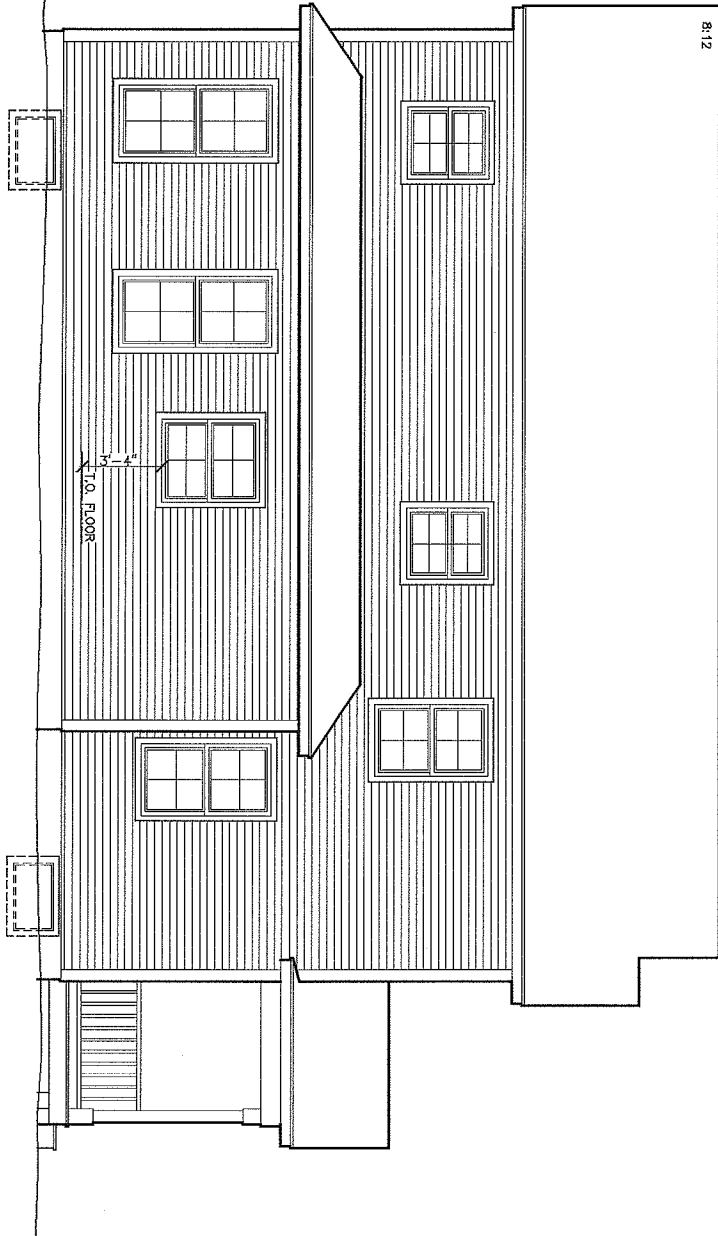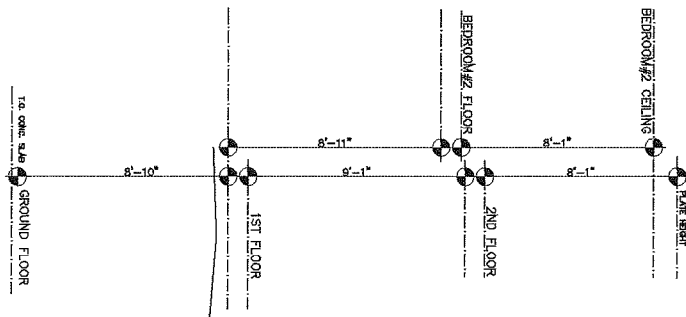

8-12

LEFT ELEVATION
SCALE: 3/16" = 1'-0"



MANN-WALNUT SV#3
ELEVATIONS


Phone: 802-861-7600 Burlington, Vermont WWW.SOUTHVILLAGE.COM

Disclaimer: The floor plan shown is representative and not drawn to scale. Square footage calculations are approximate and do not include garages and porches. These plans are subject to revision without notice.

REV.	DATE
11/19/12	



4049 VILLISTON RD. S. BURLINGTON VT 05403

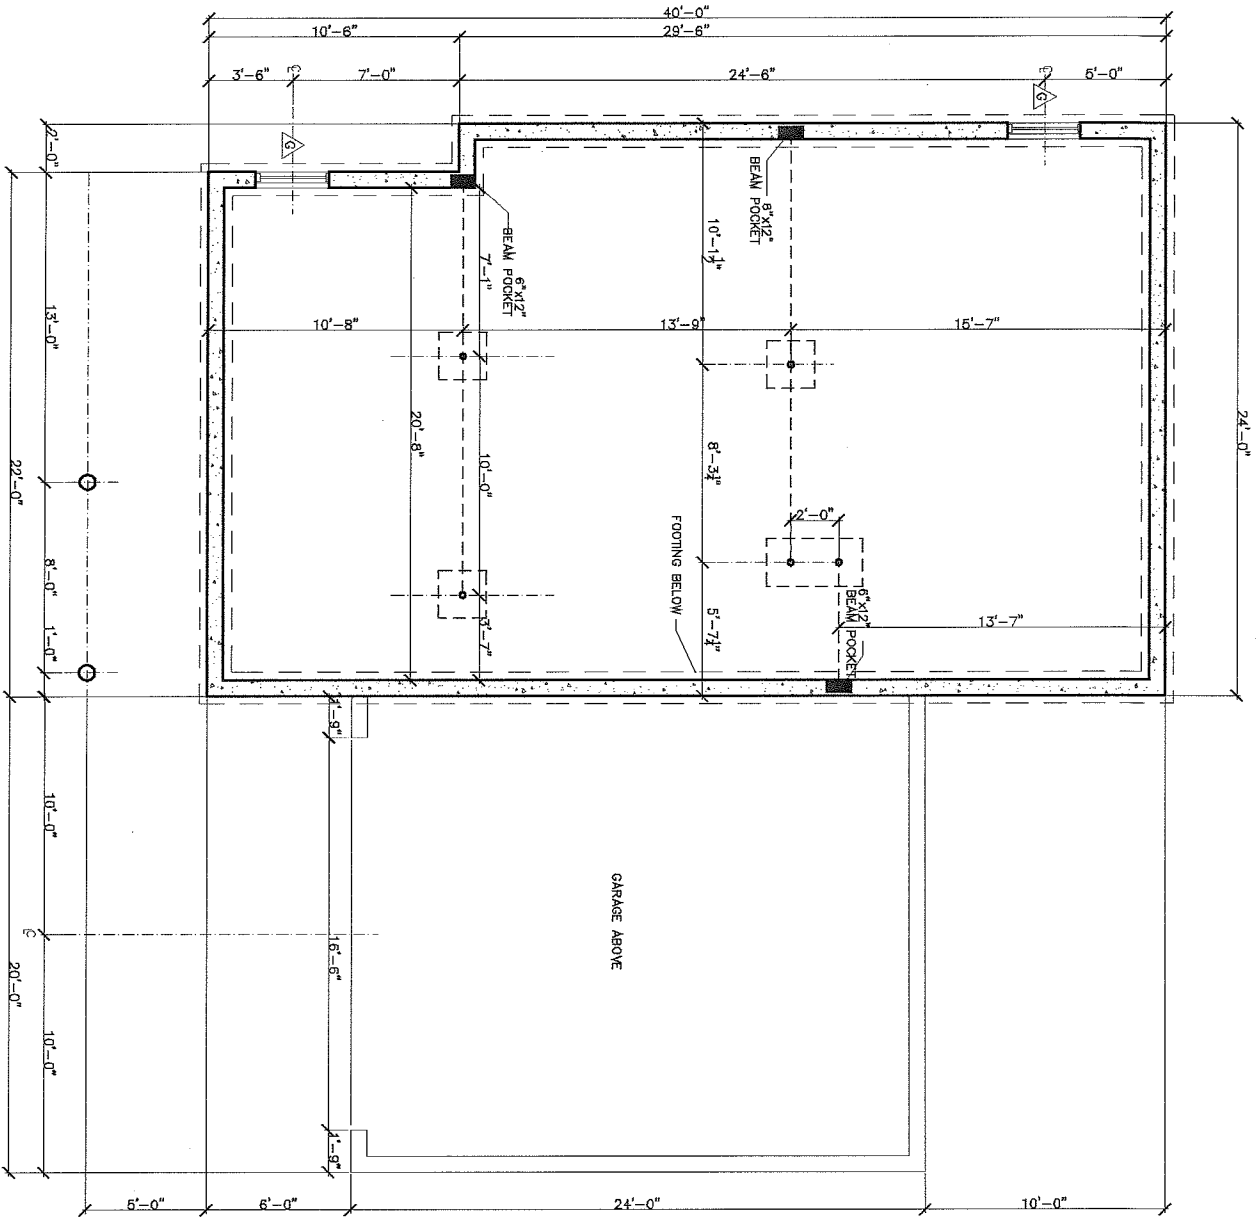

FOUNDATION PLAN

 SCALE: 3/8" = 1'-0"

 LEGEND

 ○ 8' FOUNDATION WALL



MANN-WALNUT SV#3
FLOORPLANS

Phone: 802-861-7600 Burlington, Vermont WWW.SOUTHVILLAGE.COM

Disclaimer: The floor plan shown is representative and not drawn to scale. Square footage calculations are approximate and do not include garages and porches. These plans are subject to revision without notice.

REV.	11/19/12
	12/05/12

