



○ FRONT ELEVATION
SCALE: 3/16" = 1'-0"


CLEARVIEW

MANSFIELD

REV.




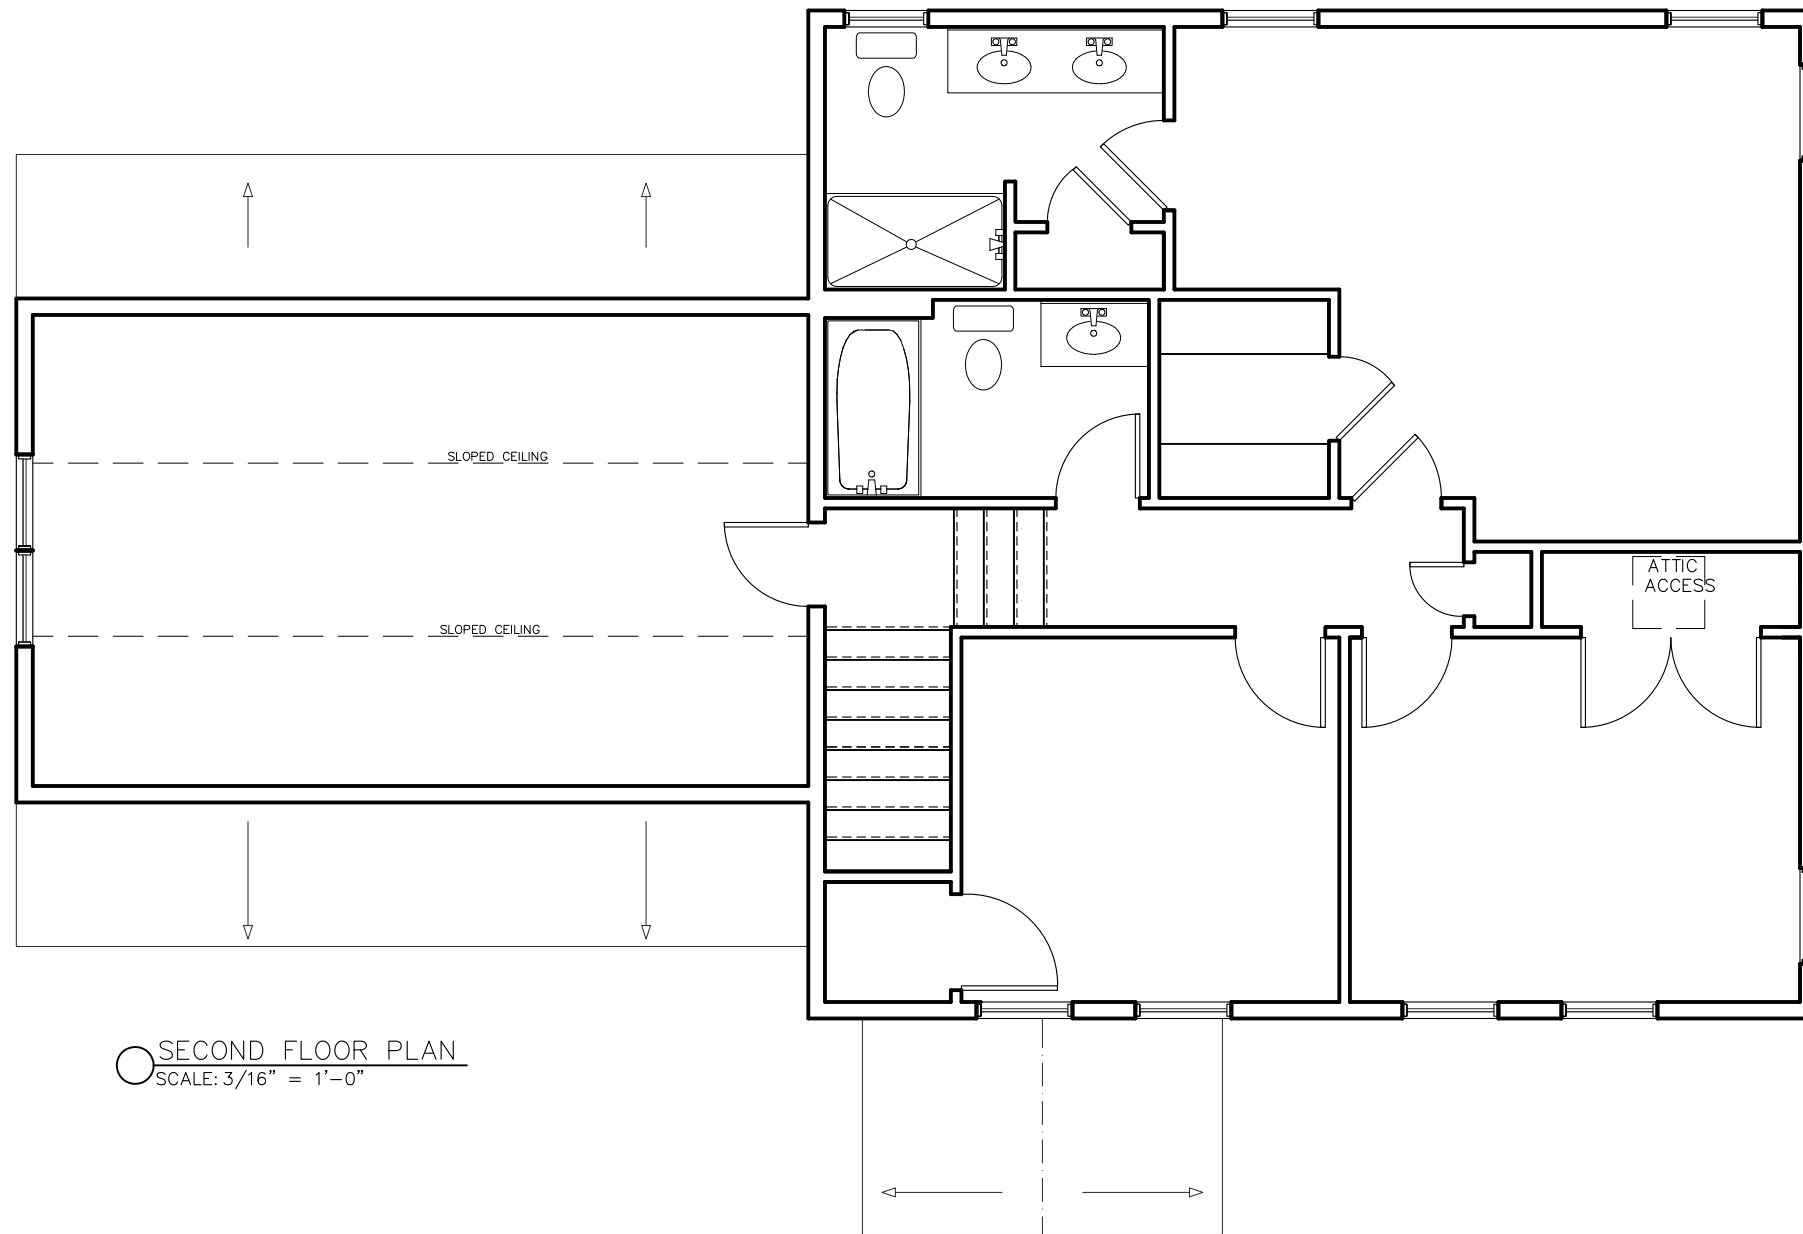
1037 HINESBURG ROAD / SUITE A / S. BURLINGTON, VT 05403
SCALE: 3/16" = 1'-0" DATE: 03/15/21

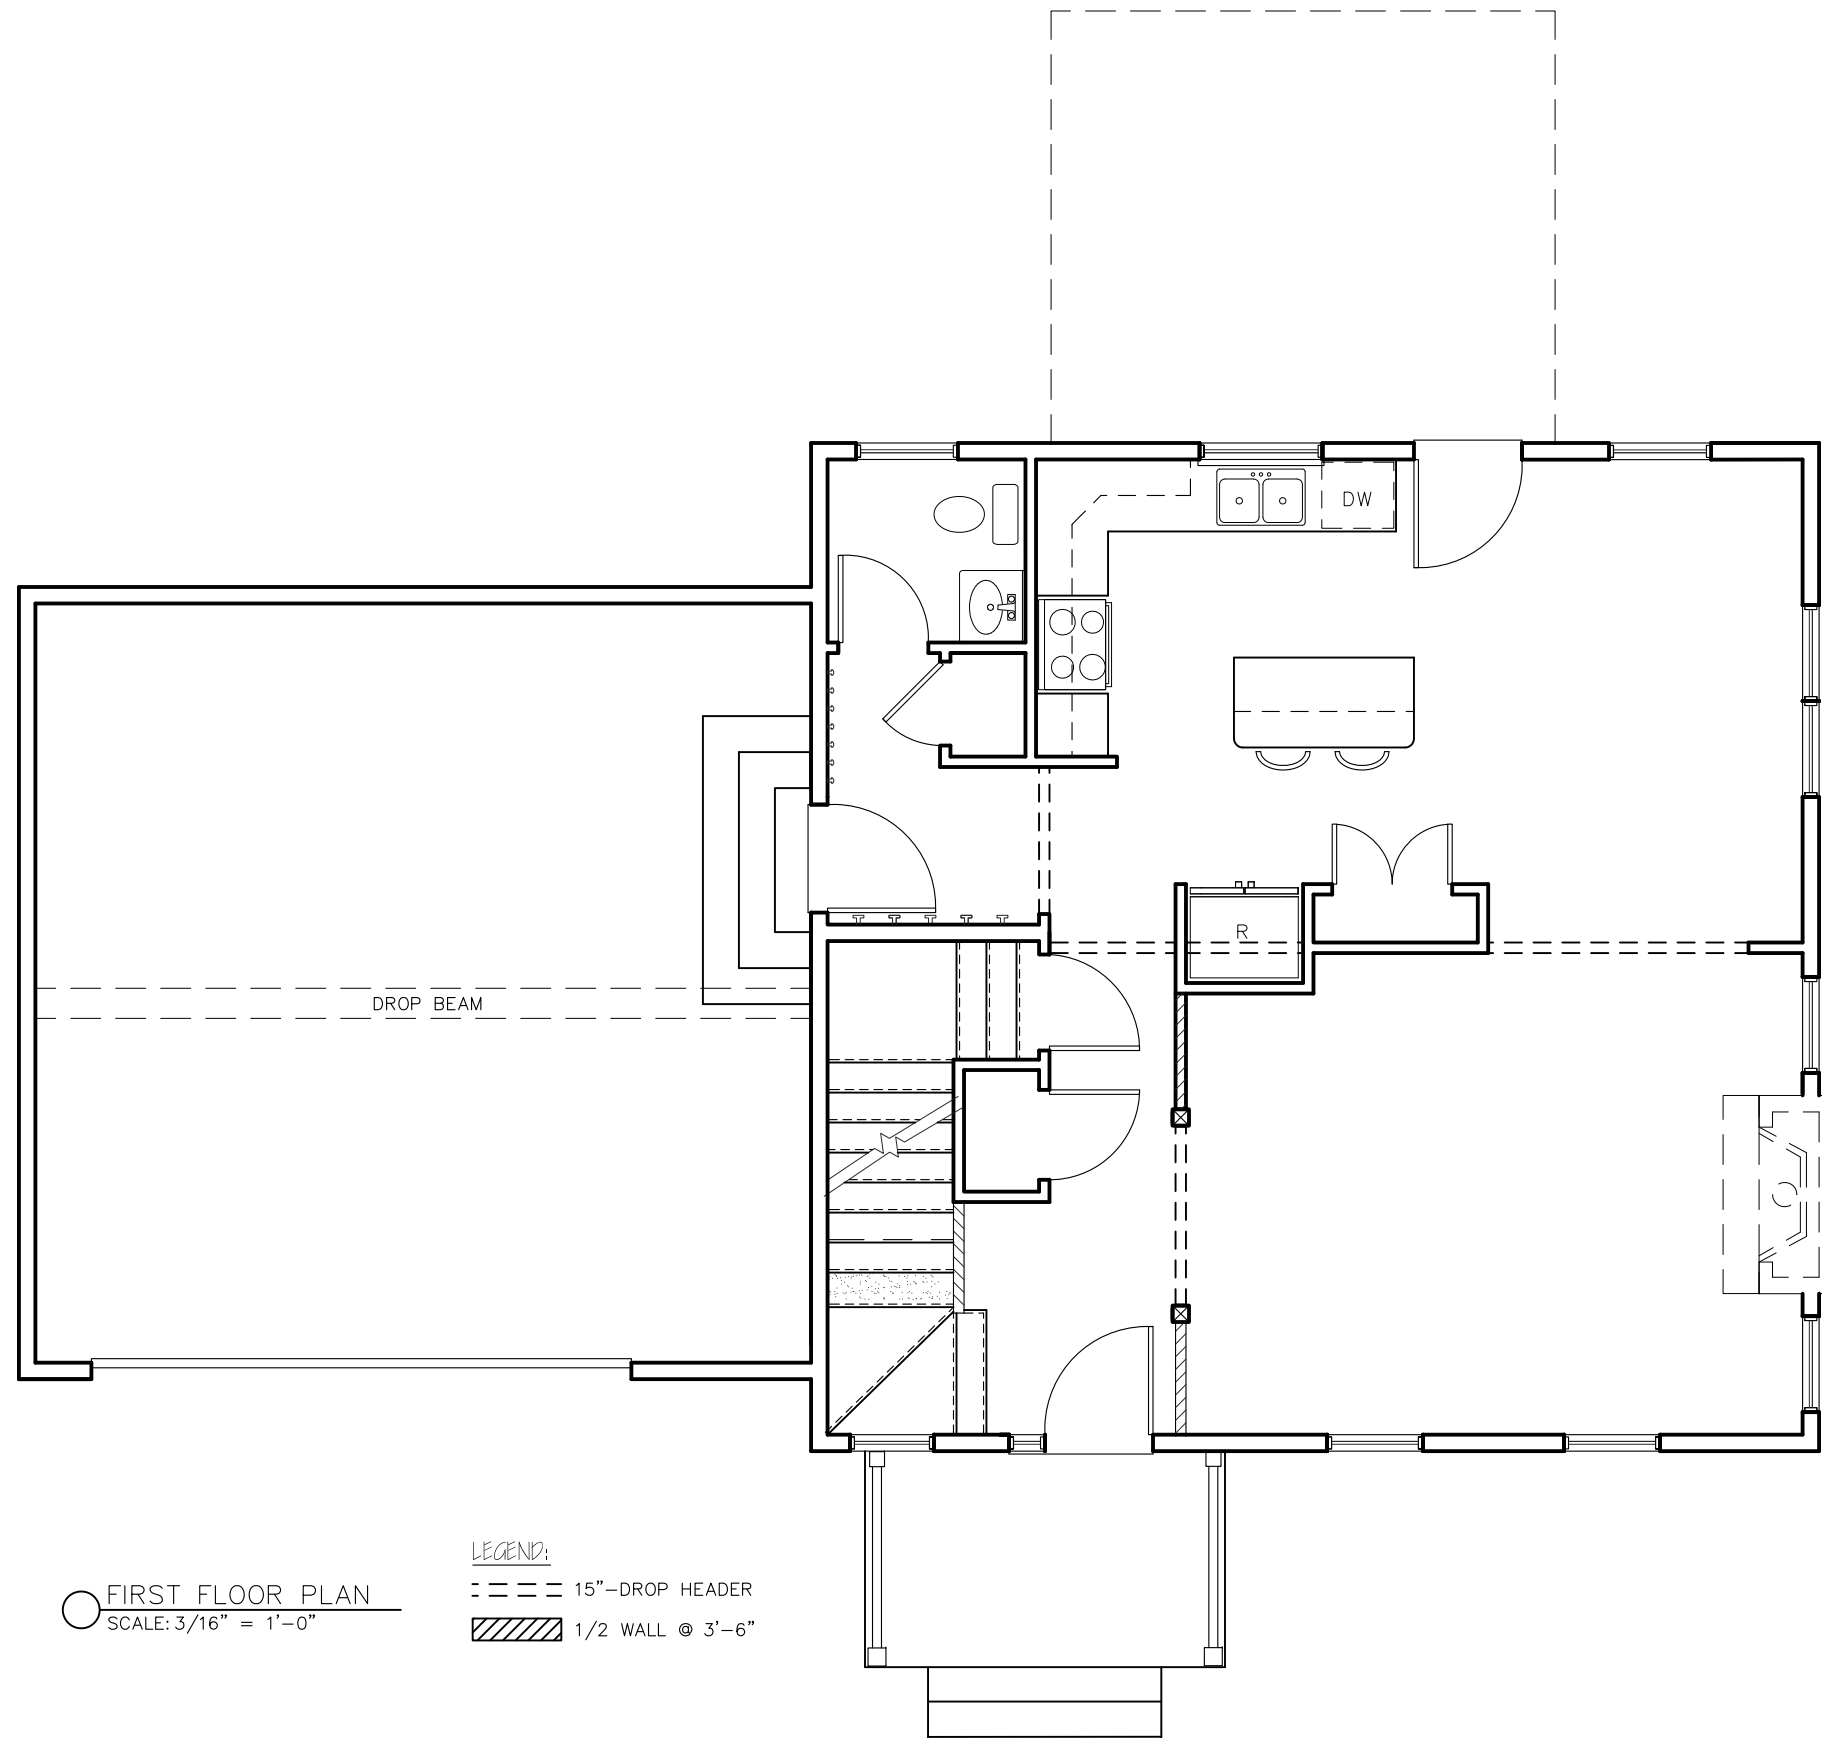

○ FIRST FLOOR PLAN
SCALE: 3/16" = 1'-0"

LEGEND:
 - - - - 15" - DROP HEADER
 // // // 1/2 WALL @ 3'-6"

CLEARVIEW	
MANSFIELD	
REV.	 1037 HINESBURG ROAD / SUITE A / S. BURLINGTON, VT 05403 SCALE: 3/16" = 1'-0" DATE: 03/15/21
	2/8



○ SECOND FLOOR PLAN
SCALE: 3/16" = 1'-0"


CLEARVIEW

MANSFIELD




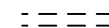
1037 HINESBURG ROAD / SUITE A / S. BURLINGTON, VT 05403
SCALE: 3/16" = 1'-0" DATE: 03/15/21

REV.	DESCRIPTION

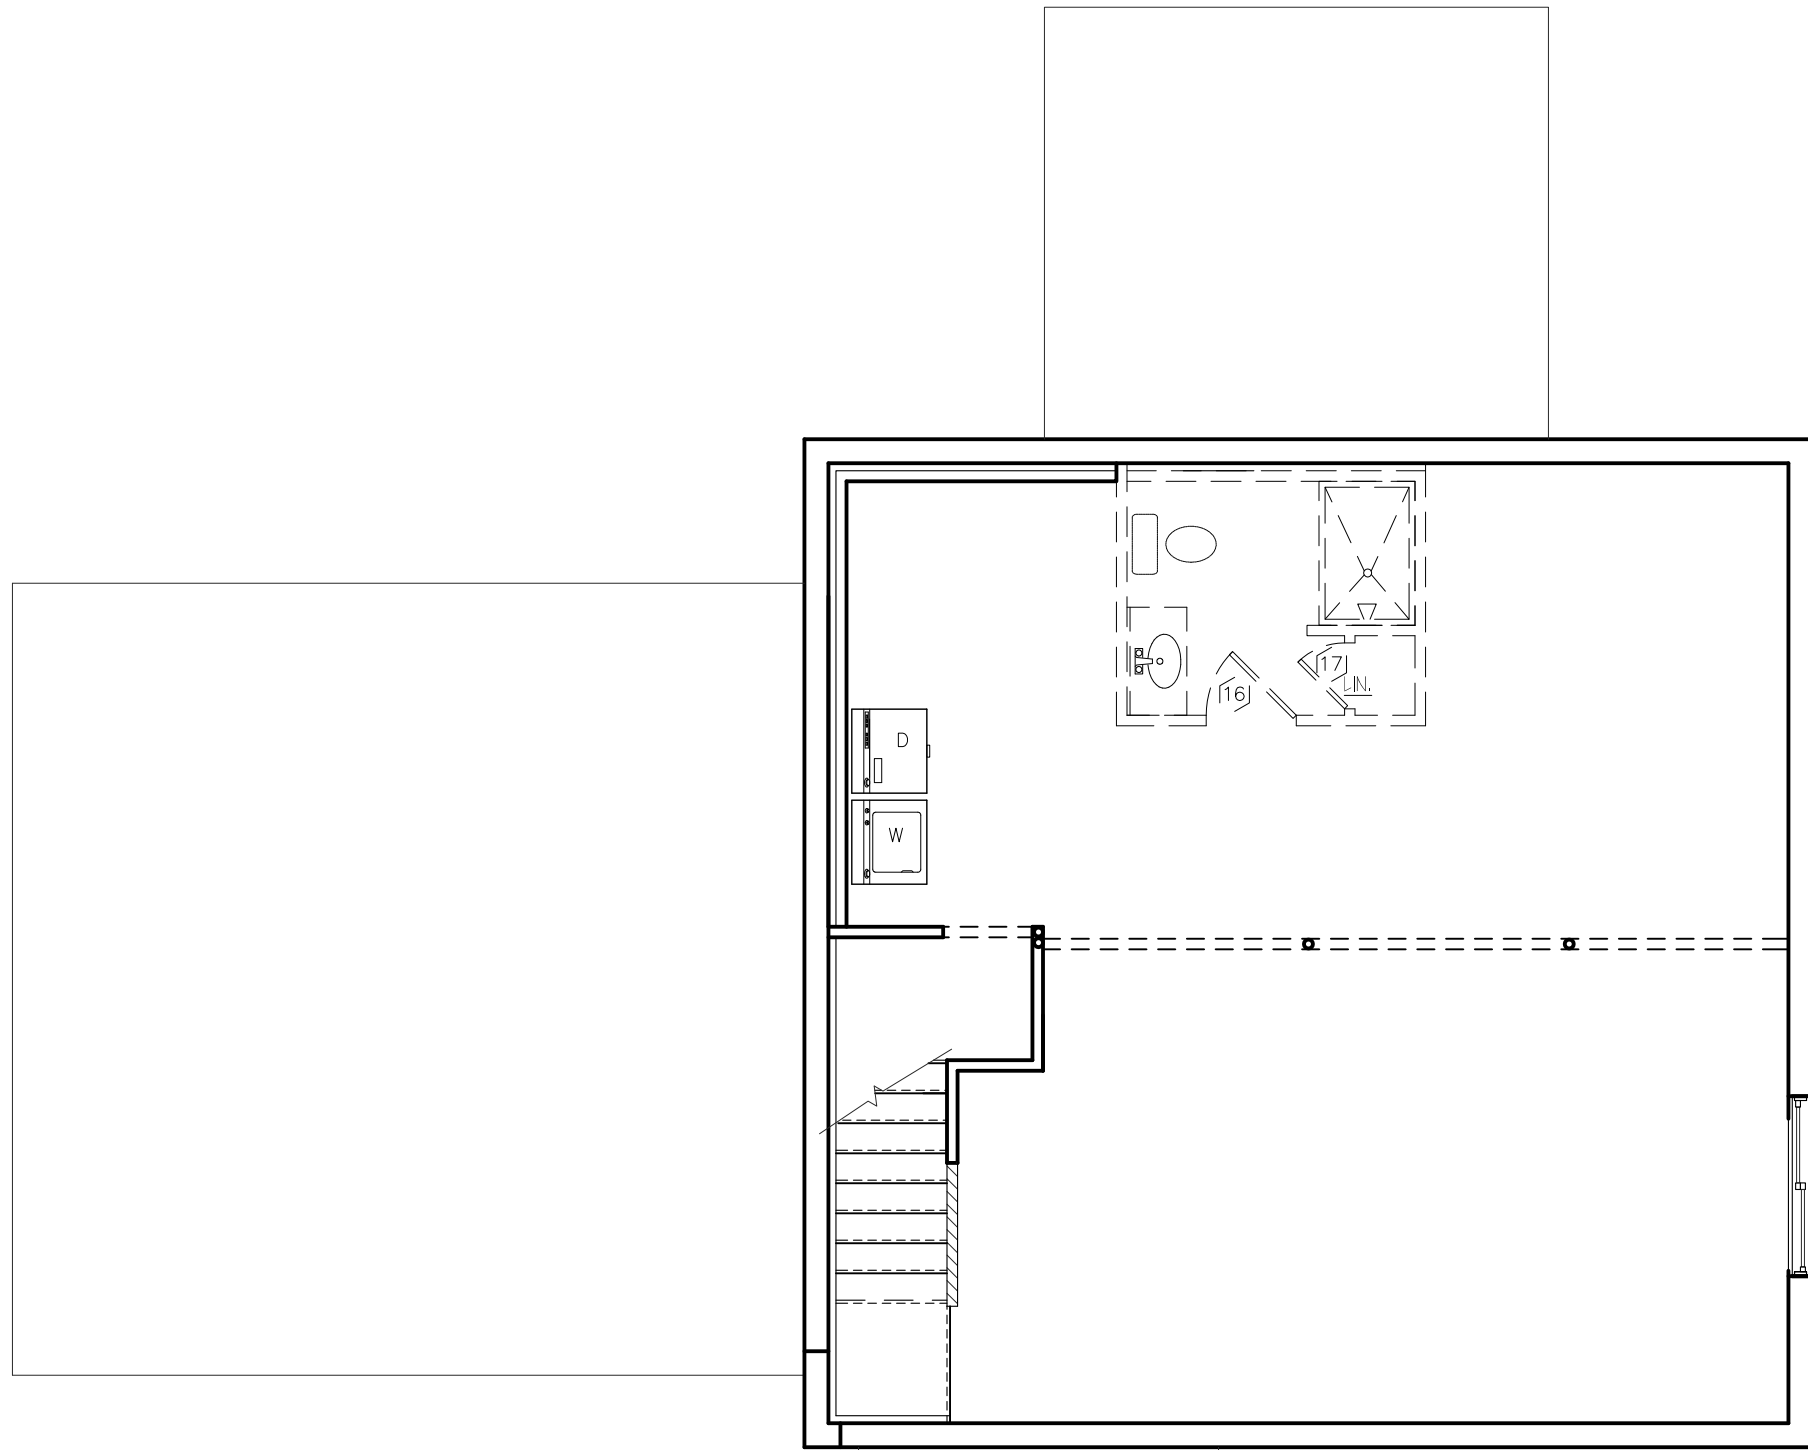

○ GROUND FLOOR PLAN
SCALE: 3/16" = 1'-0"

LEGEND:

-  1/2 WALL @ 3'-0"
-  15" - DROP HEADER

CLEARVIEW

MANSFIELD



1037 HINESBURG ROAD / SUITE A / S. BURLINGTON, VT 05403
SCALE: 3/16" = 1'-0" DATE: 03/15/21

REV.	



○ RIGHT ELEVATION
 SCALE: 3/16" = 1'-0"

CLEARVIEW	
MANSFIELD	
REV.	
	1037 HINESBURG ROAD / SUITE A / S. BURLINGTON, VT 05403
	SCALE: 3/16" = 1'-0" DATE: 03/15/21
	1/8




○ REAR ELEVATION
SCALE: 3/16" = 1'-0"

CLEARVIEW	
MANSFIELD	
REV.	 1037 HINESBURG ROAD / SUITE A / S. BURLINGTON, VT 05403 SCALE: 3/16" = 1'-0" DATE: 03/15/21
	8/8



○ LEFT ELEVATION
 SCALE: 3/16" = 1'-0"

CLEARVIEW	
MANSFIELD	
REV.	 STERLING HOMES <small>1037 HINESBURG ROAD / SUITE A / S. BURLINGTON, VT 05403</small> <small>SCALE: 3/16" = 1'-0" DATE: 03/15/21</small>
	6/8