



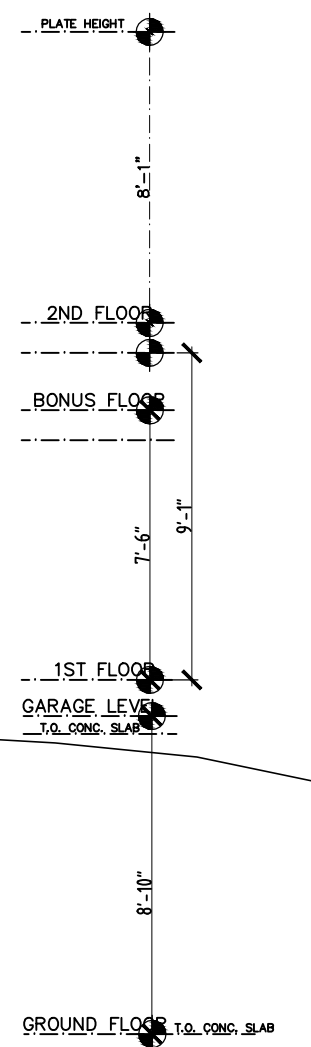

○ FRONT ELEVATION
SCALE: 3/16" = 1'-0"



CLEARVIEW	
MANSFIELD #18	
REV. 03/17/21 04/16/21 04/27/21 05/10/21 05/31/21	 1037 HINESBURG ROAD / SUITE A / S. BURLINGTON, VT 05403 SCALE: 3/16" = 1'-0" DATE: 03/15/21
1	8

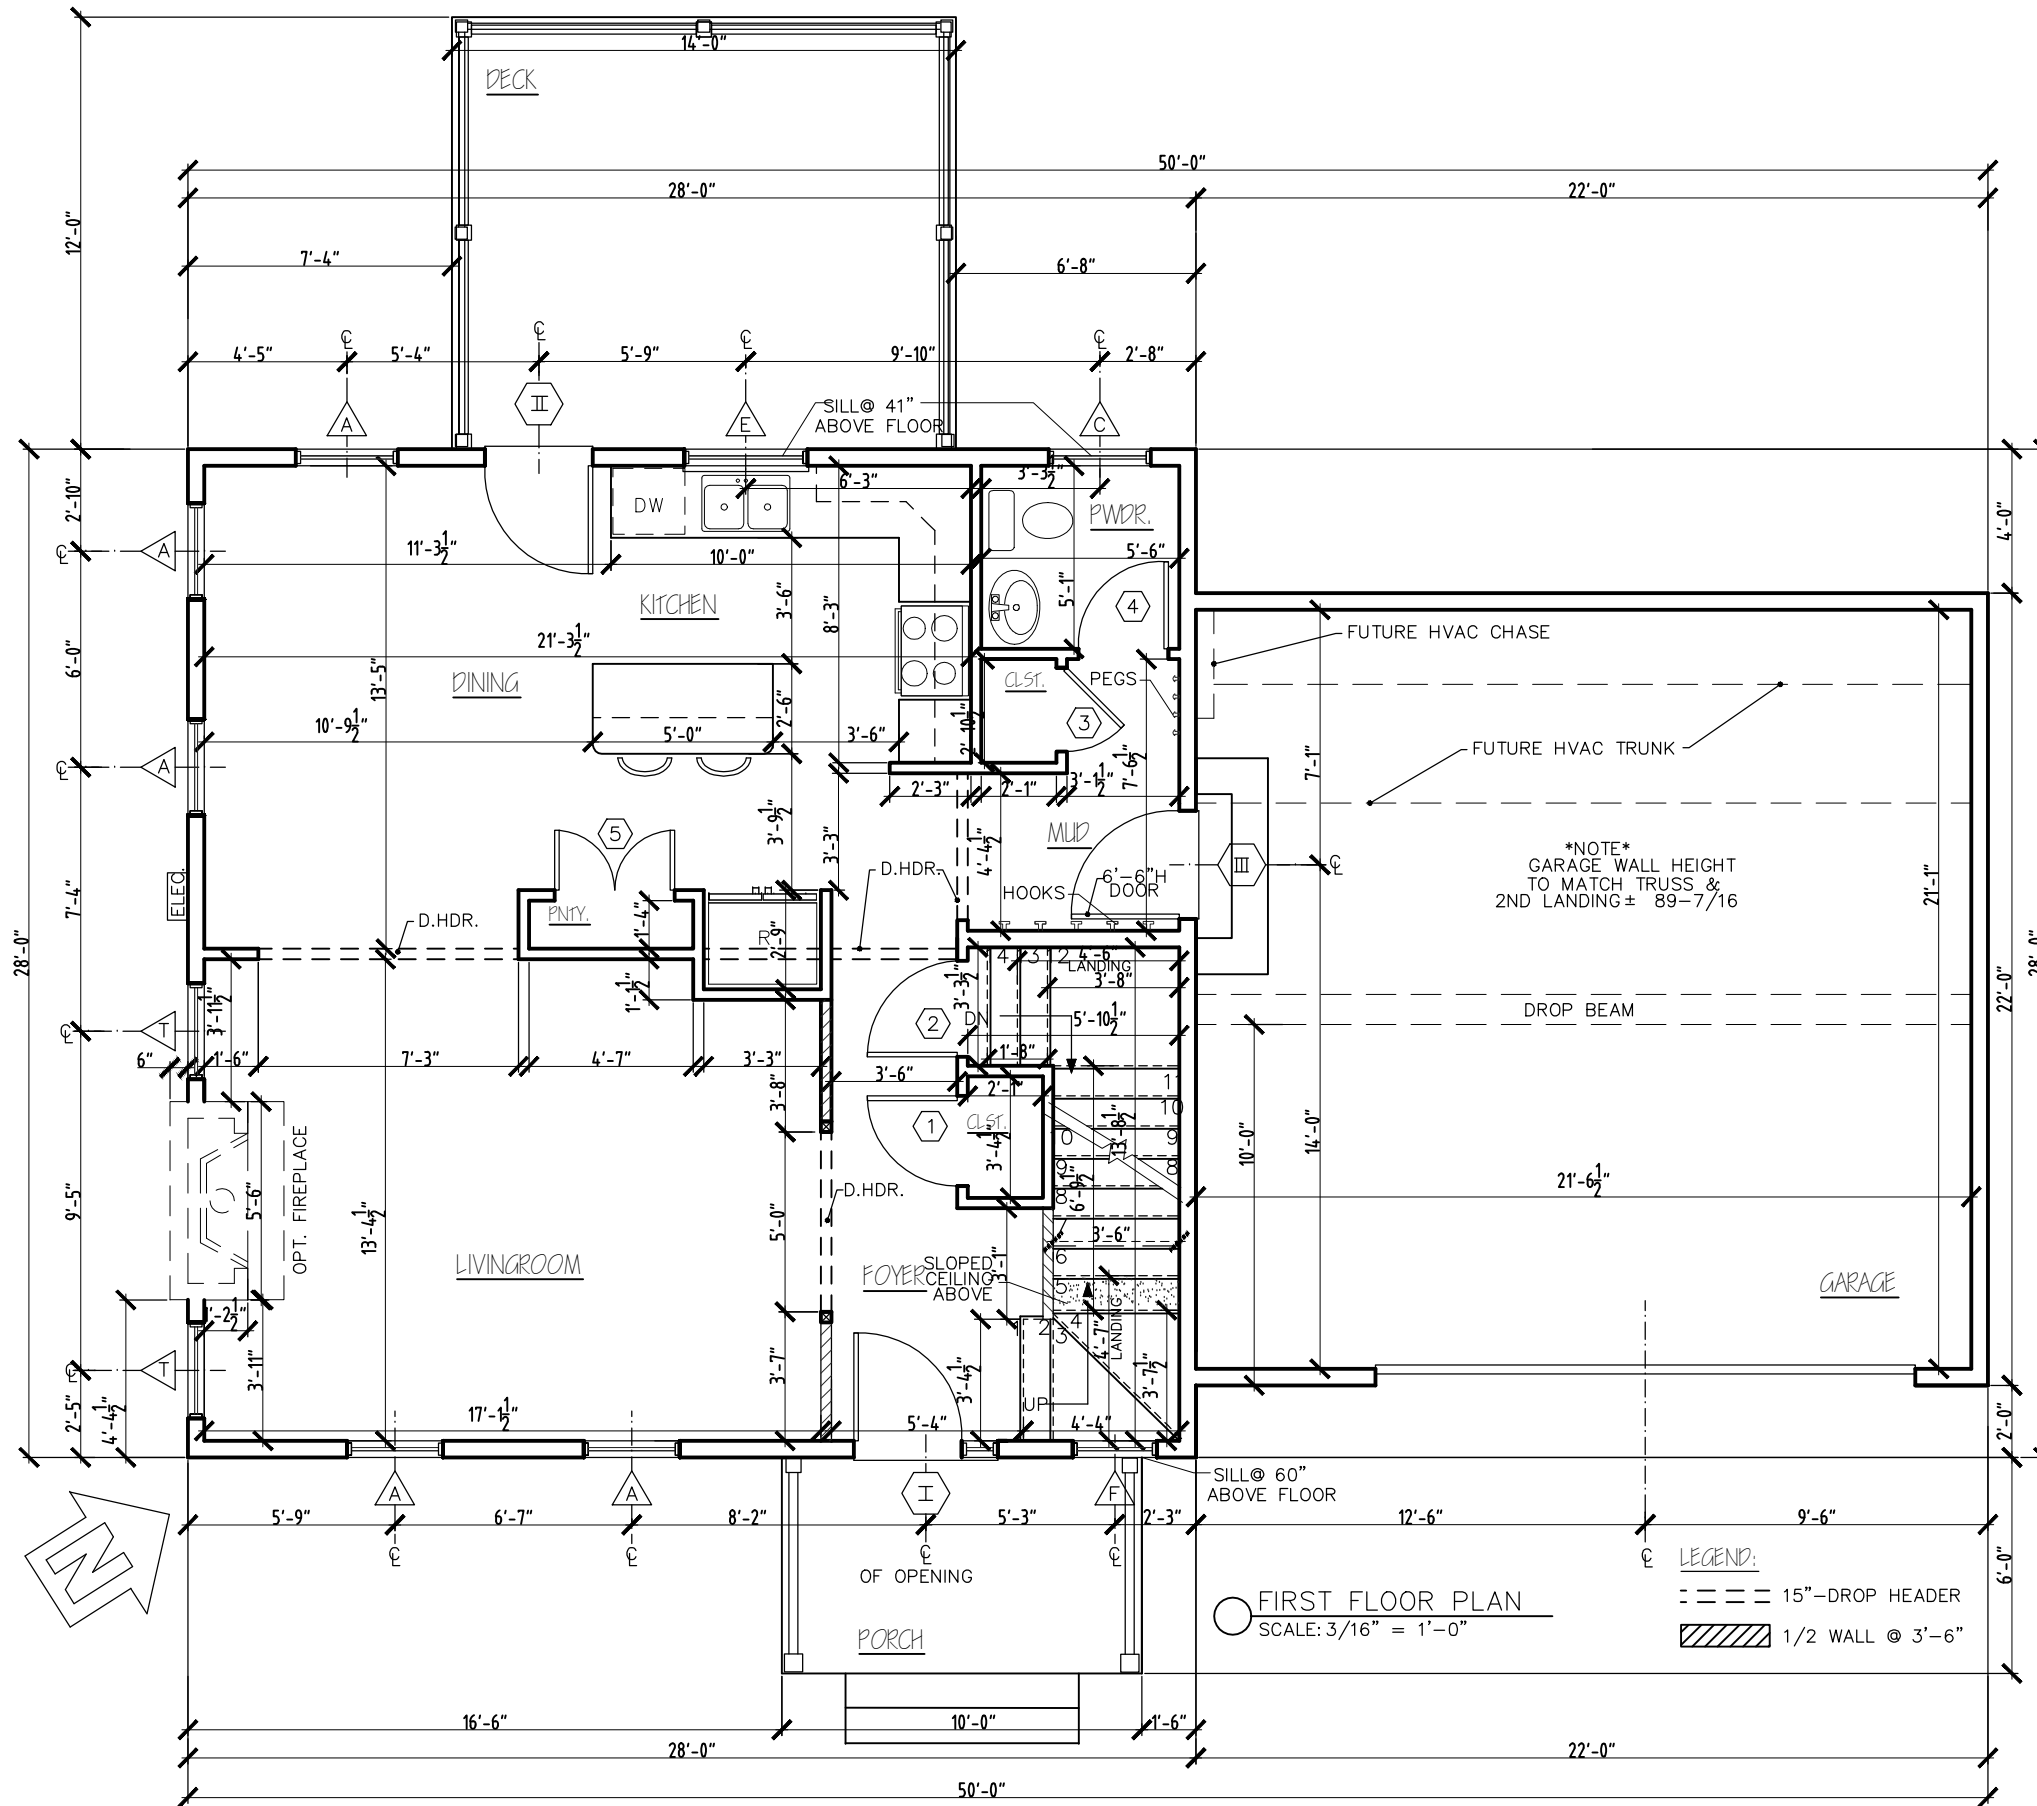

○ FIRST FLOOR PLAN
SCALE: 3/16" = 1'-0"

LEGEND:
 --- 15" DROP HEADER
 ▨ 1/2 WALL @ 3'-6"


NOTE
 GARAGE WALL HEIGHT
 TO MATCH TRUSS &
 2ND LANDING ± 89-7/16

CLEARVIEW
 MANSFIELD #18

REV.	
03/17/21	
04/16/21	
05/10/21	
05/17/21	
05/31/21	



1037 HINESBURG ROAD / SUITE A / S. BURLINGTON, VT 05403
 SCALE: 3/16" = 1'-0" DATE: 03/15/21

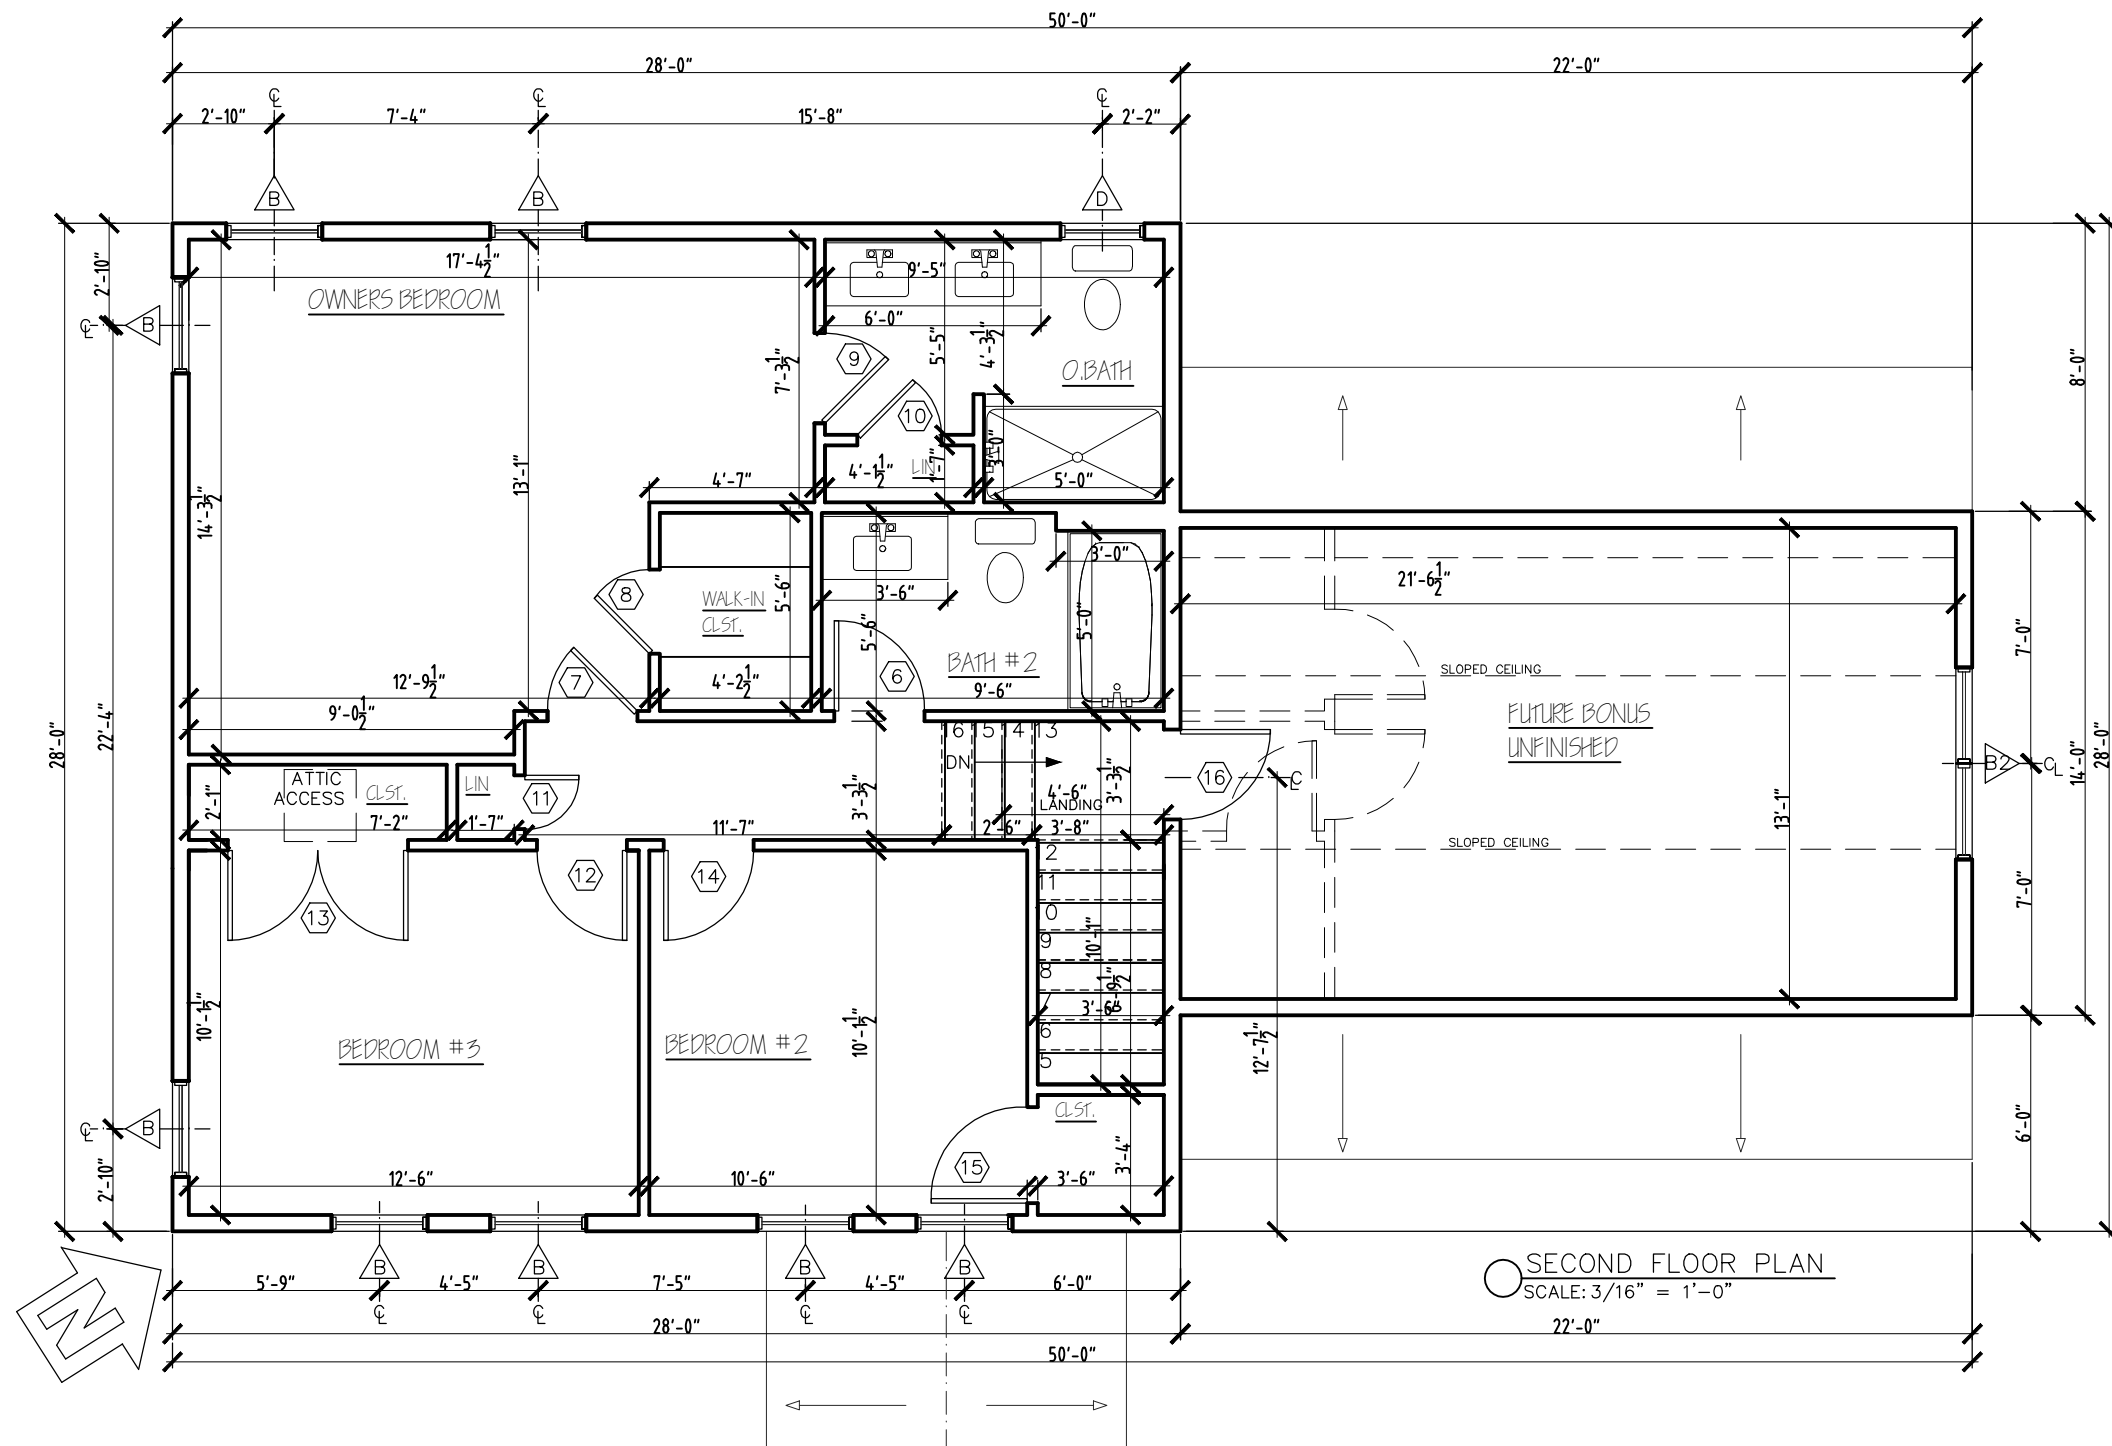

CLEARVIEW	
MANSFIELD #18	
REV. 03/17/21 04/16/21 05/10/21 05/17/21 05/31/21	 1037 HINESBURG ROAD / SUITE A / S. BURLINGTON, VT 05403 SCALE: 3/16" = 1'-0" DATE: 03/15/21
3	8




LEFT ELEVATION
SCALE: 3/16" = 1'-0"


CLEARVIEW	
MANSFIELD #18	
REV	
04/16/21	
05/10/21	
05/17/21	
 STERLING HOMES	
1037 HINESBURG ROAD / SUITE A / S. BURLINGTON, VT 05403	
SCALE: 3/16" = 1'-0"	DATE: 03/15/21
	6/8



○ REAR ELEVATION
SCALE: 3/16" = 1'-0"

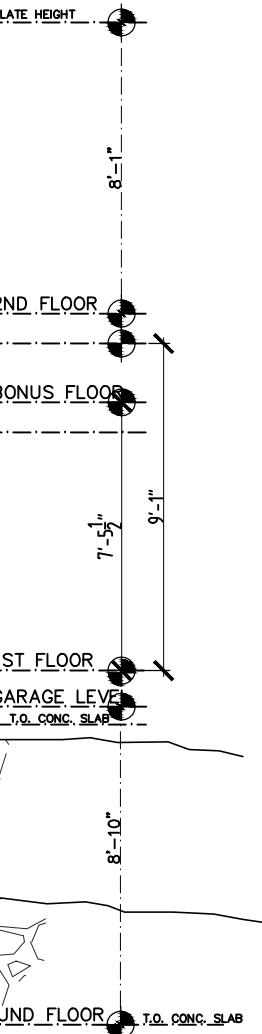

CLEARVIEW															
MANSFIELD #18															
<table border="1"> <tr><td>REV.</td><td></td></tr> <tr><td>03/17/21</td><td></td></tr> <tr><td>04/16/21</td><td></td></tr> <tr><td>05/10/21</td><td></td></tr> <tr><td>05/17/21</td><td></td></tr> <tr><td>05/31/21</td><td></td></tr> <tr><td>06/04/21</td><td></td></tr> </table>	REV.		03/17/21		04/16/21		05/10/21		05/17/21		05/31/21		06/04/21		 <p>1037 HINESBURG ROAD / SUITE A / S. BURLINGTON, VT 05403 SCALE: 3/16" = 1'-0" DATE: 03/15/21</p>
REV.															
03/17/21															
04/16/21															
05/10/21															
05/17/21															
05/31/21															
06/04/21															
	8/8														

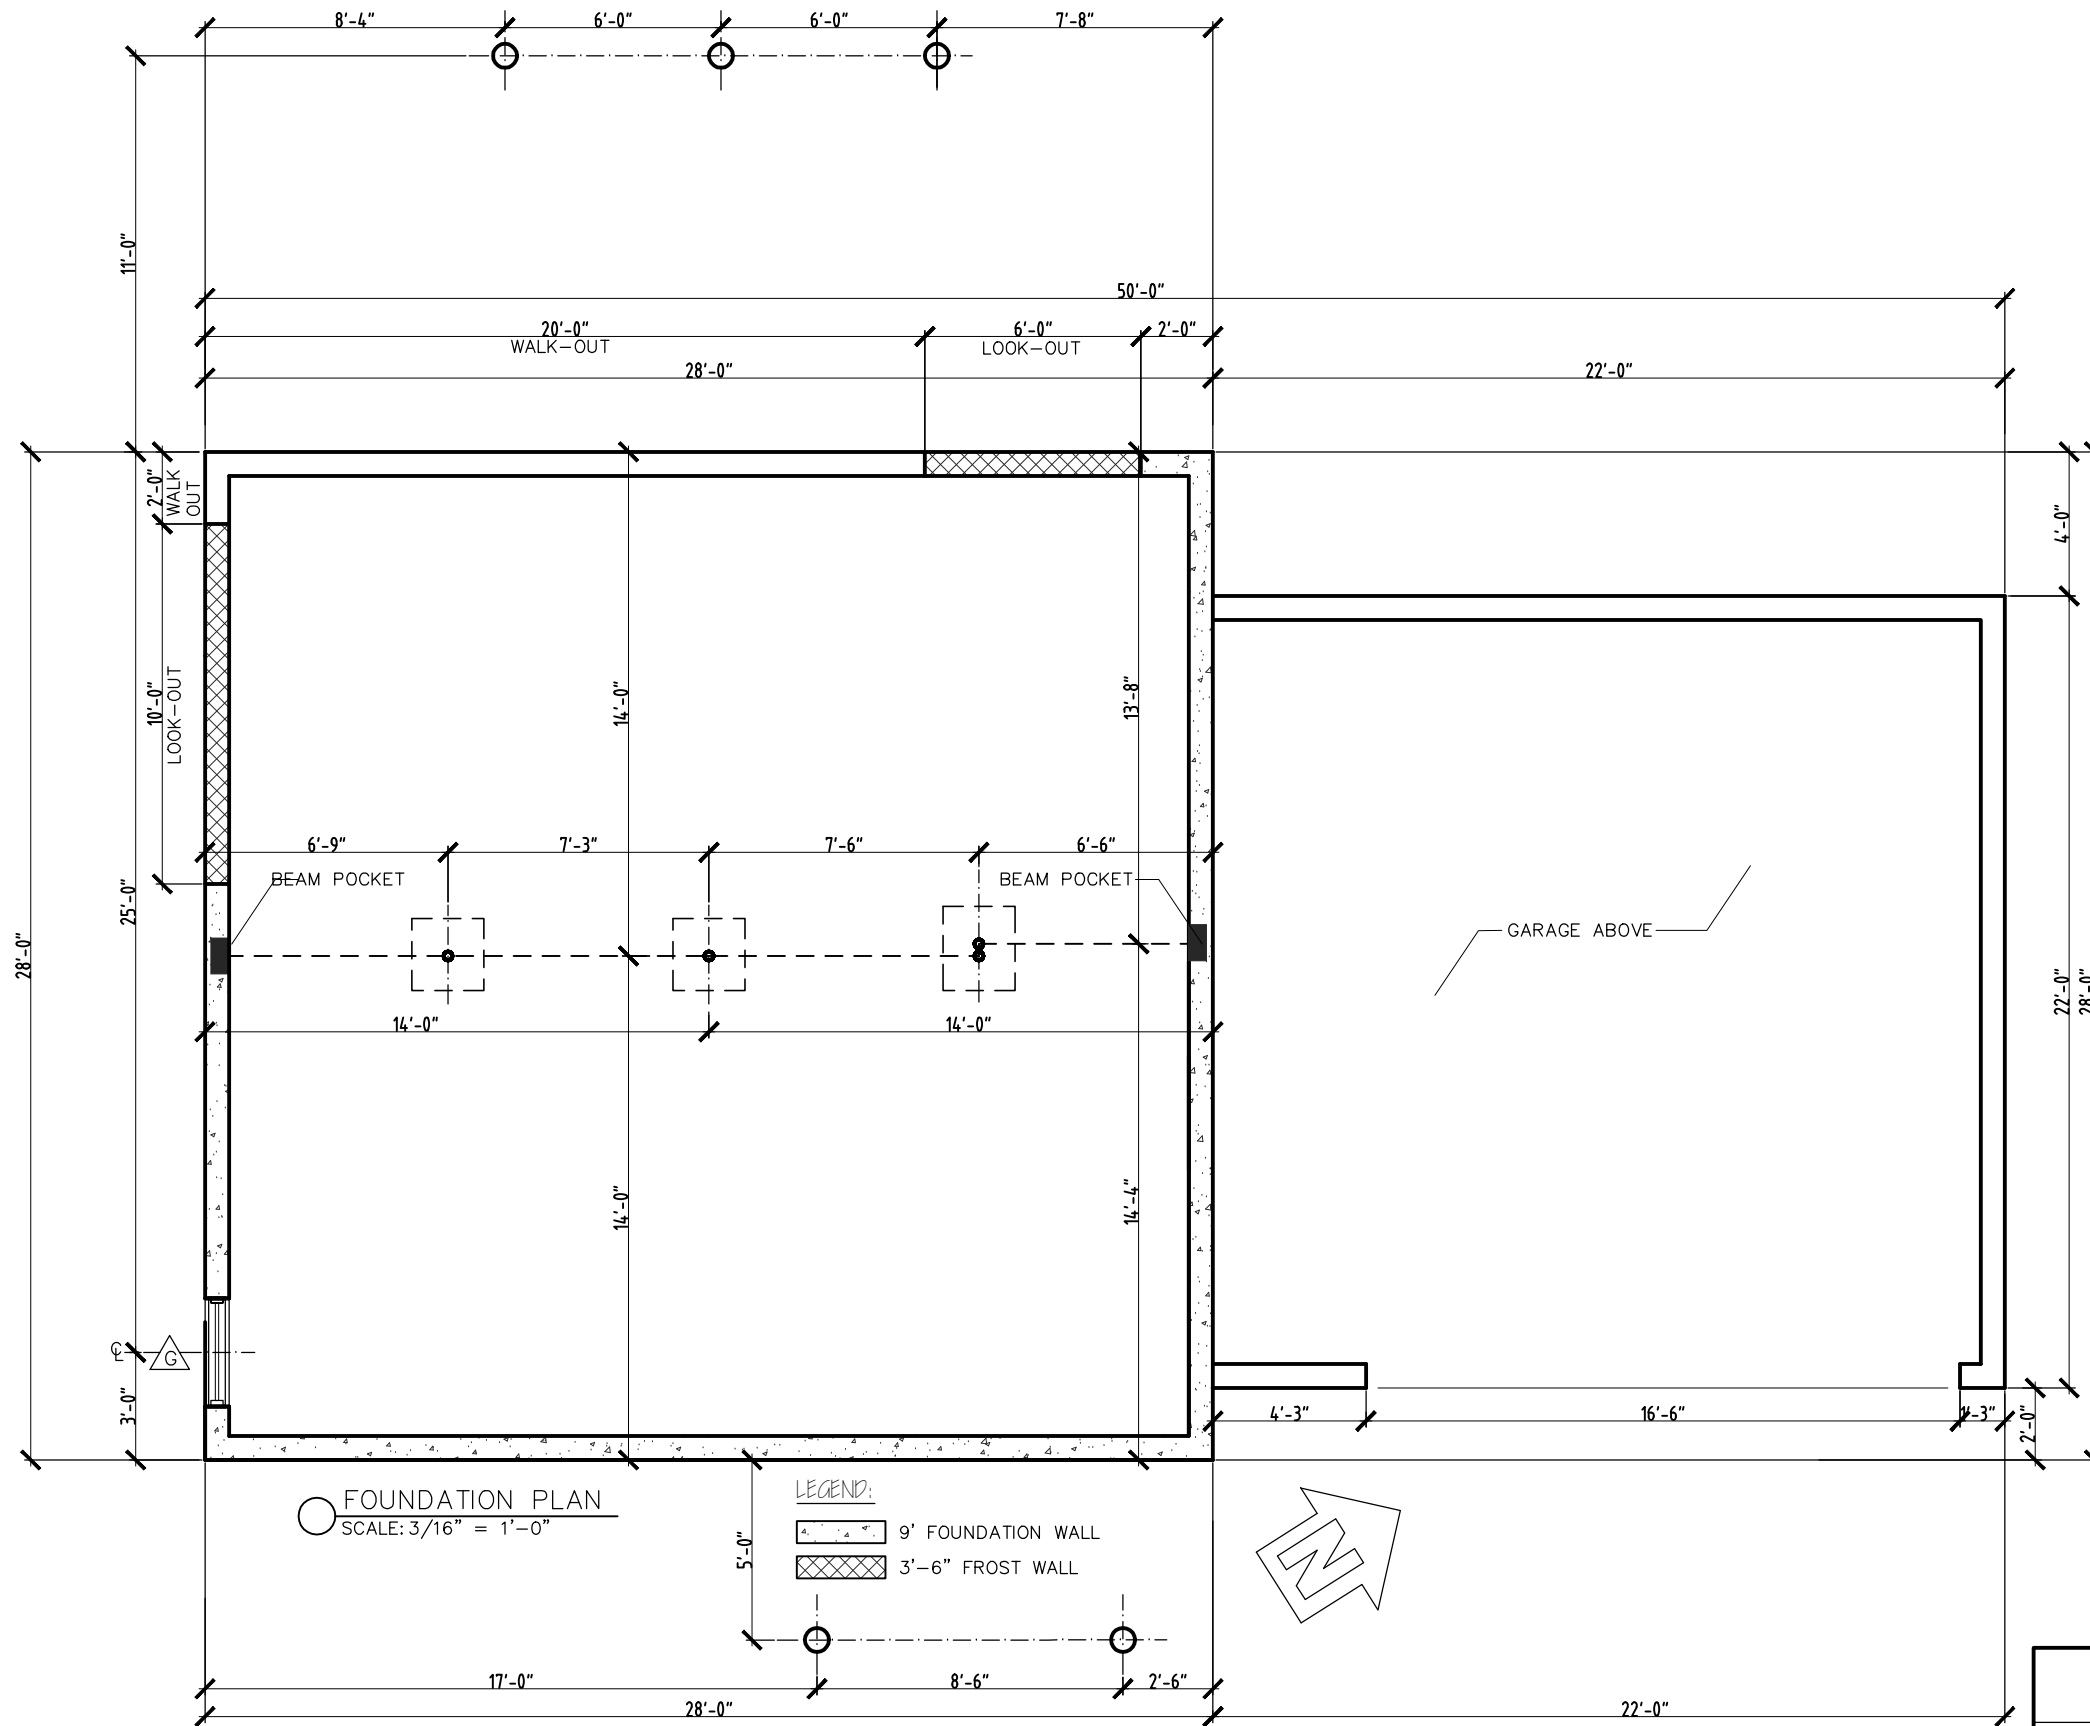

CLEARVIEW
MANSFIELD #18

REV.
 03/17/21
 04/16/21
 05/10/21
 05/17/21

STERLING HOMES

1037 HINESBURG ROAD / SUITE A / S. BURLINGTON, VT 05403
 SCALE: 3/16" = 1'-0" DATE: 03/15/21

5/8