




○ FRONT ELEVATION  
SCALE: 3/16" = 1'-0"

CLEARVIEW	
SUPER MANSFIELD CV47	
REV.	 <b>STERLING</b> HOMES
05/26/22	1037 HINESBURG ROAD / SUITE A / S. BURLINGTON, VT 05403
	SCALE: 3/16" = 1'-0"      DATE: 05/16/22
	1 / 8

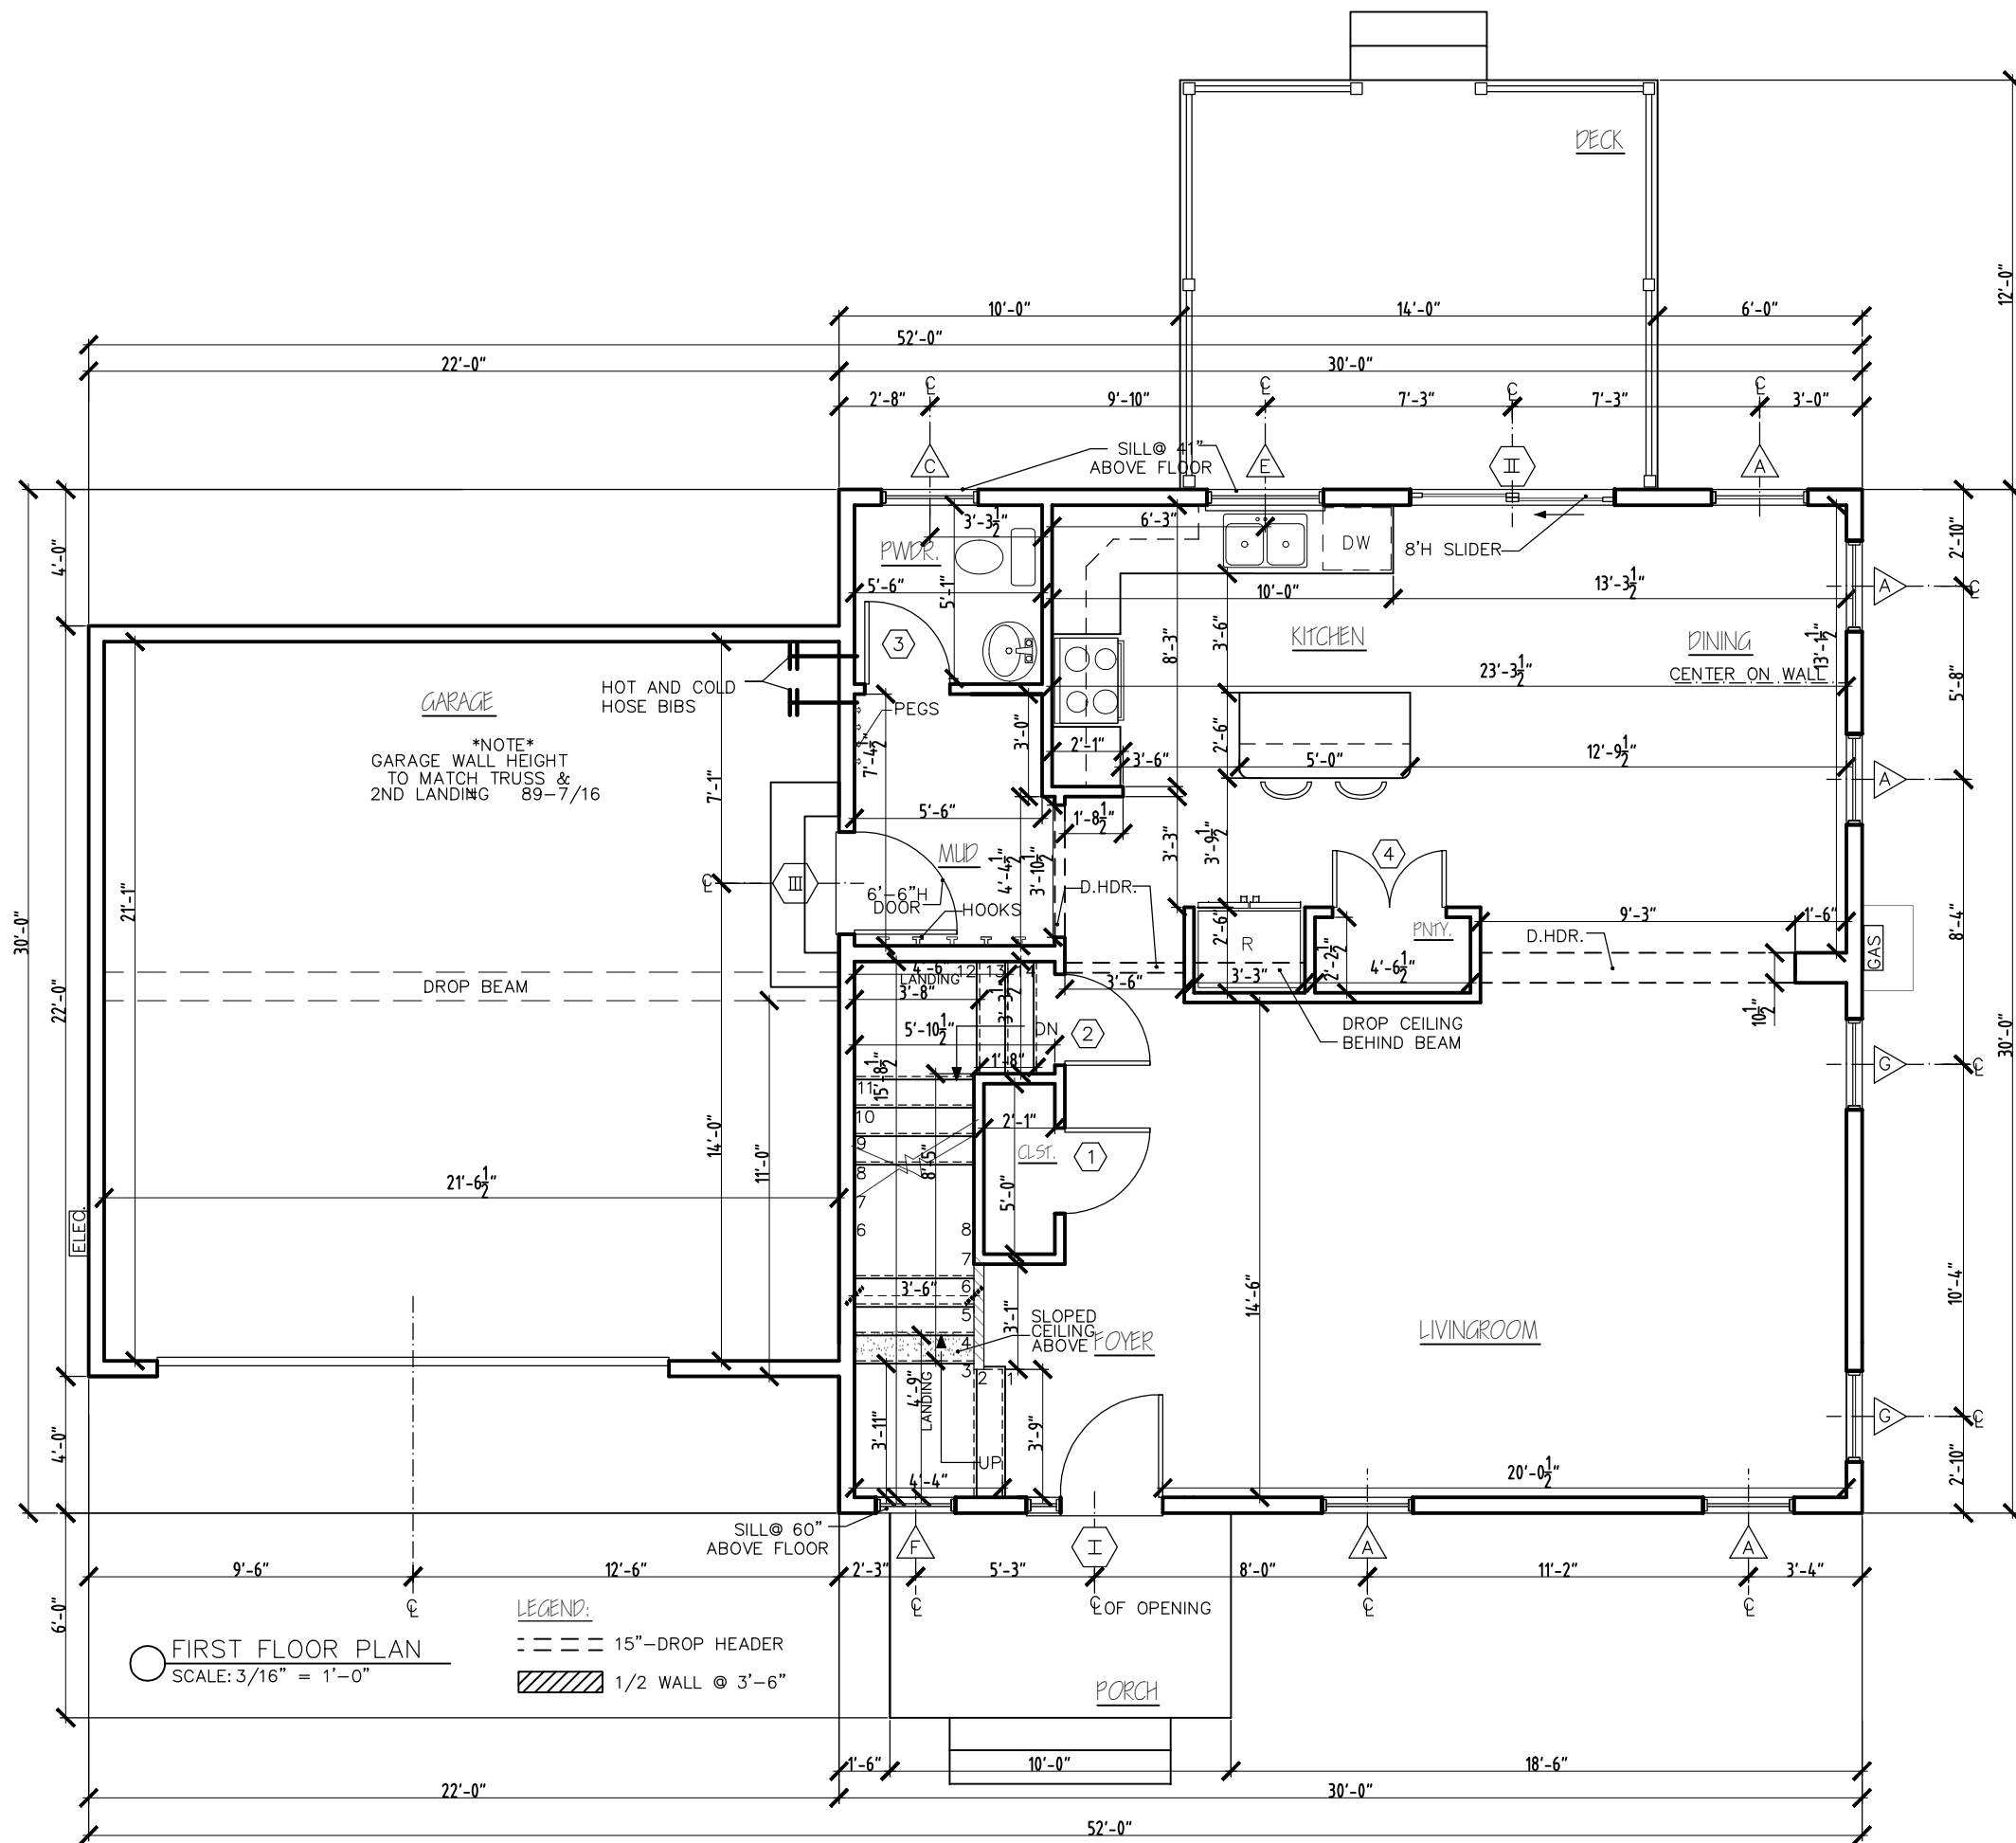

FIRST FLOOR PLAN  
SCALE: 3/16" = 1'-0"

LEGEND:  
 --- 15" DROP HEADER  
 ▨ 1/2 WALL @ 3'-6"


CLEARVIEW  
 SUPER MANSFIELD CV47

REV.  
 05/26/22

**STERLING HOMES**  
 1037 HINESBURG ROAD / SUITE A / S. BURLINGTON, VT 05403  
 SCALE: 3/16" = 1'-0" DATE: 05/16/22

2/8



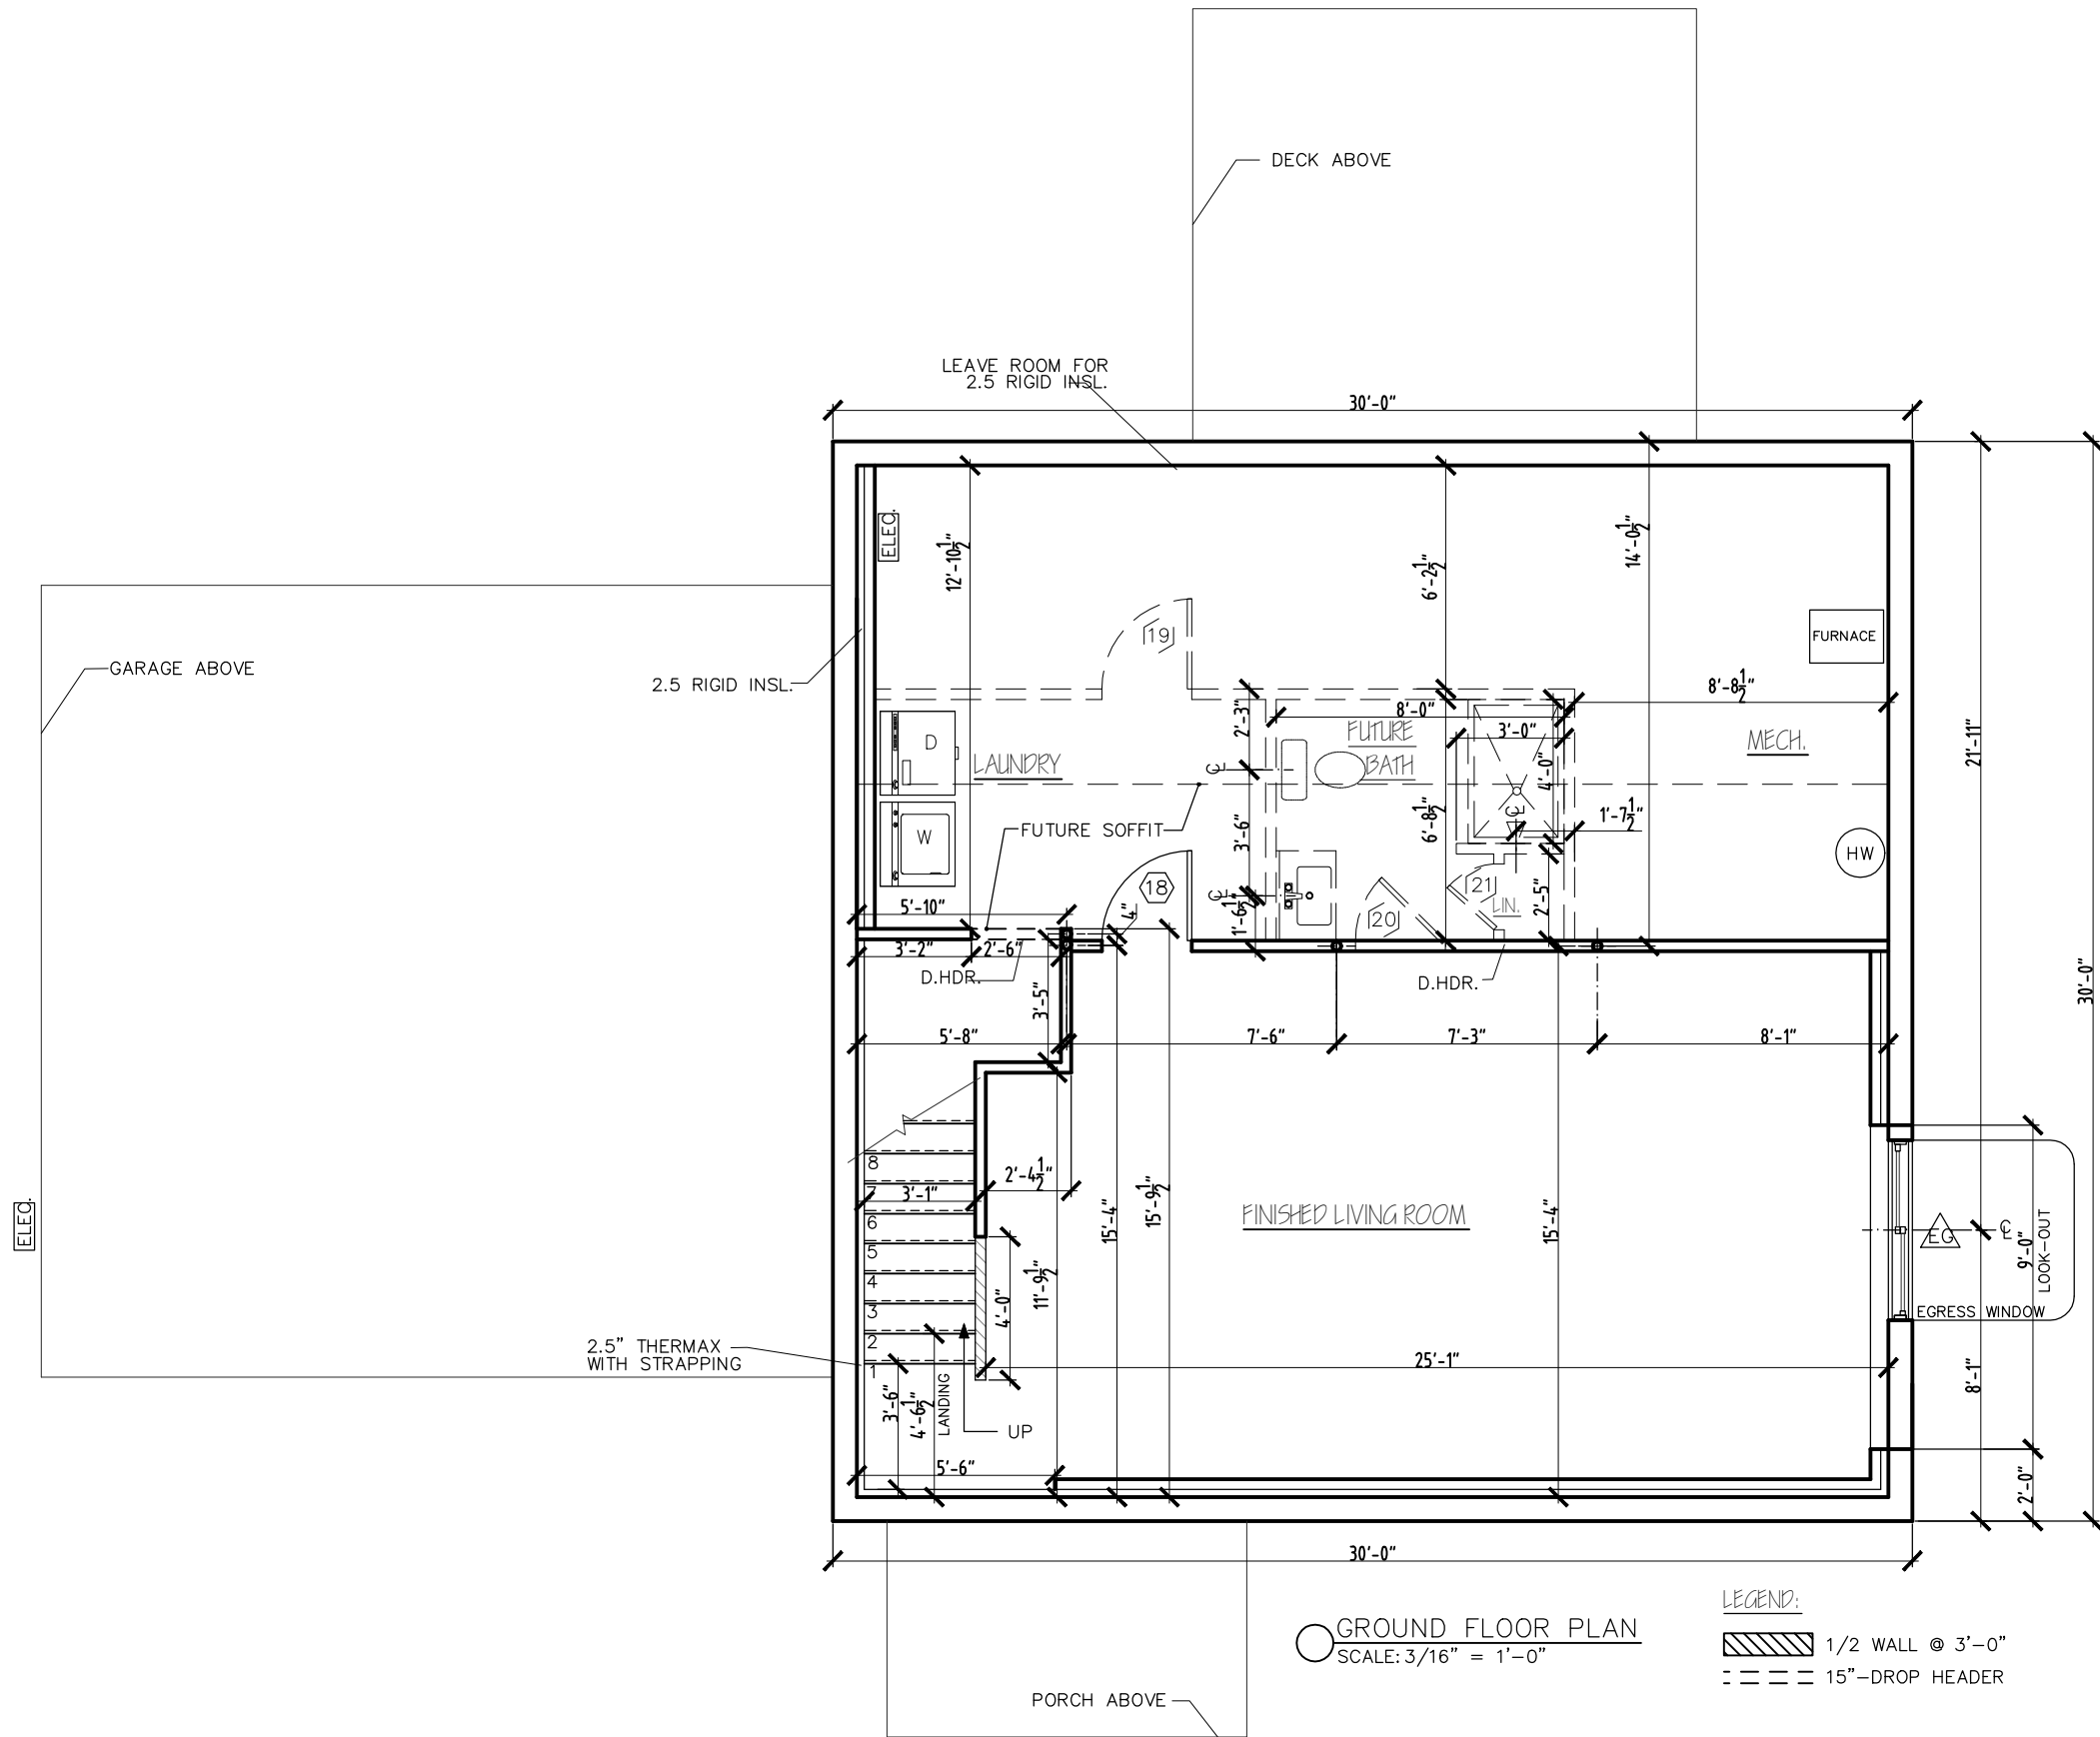

GROUND FLOOR PLAN  
SCALE: 3/16" = 1'-0"

- LEGEND:
- 1/2 WALL @ 3'-0"
  - 15"-DROP HEADER

CLEARVIEW

SUPER MANSFIELD CV47

REV.	
05/26/22	

**STERLING HOMES**


1037 HINESBURG ROAD / SUITE A / S. BURLINGTON, VT 05403  
SCALE: 3/16" = 1'-0"      DATE: 05/16/22

4/8








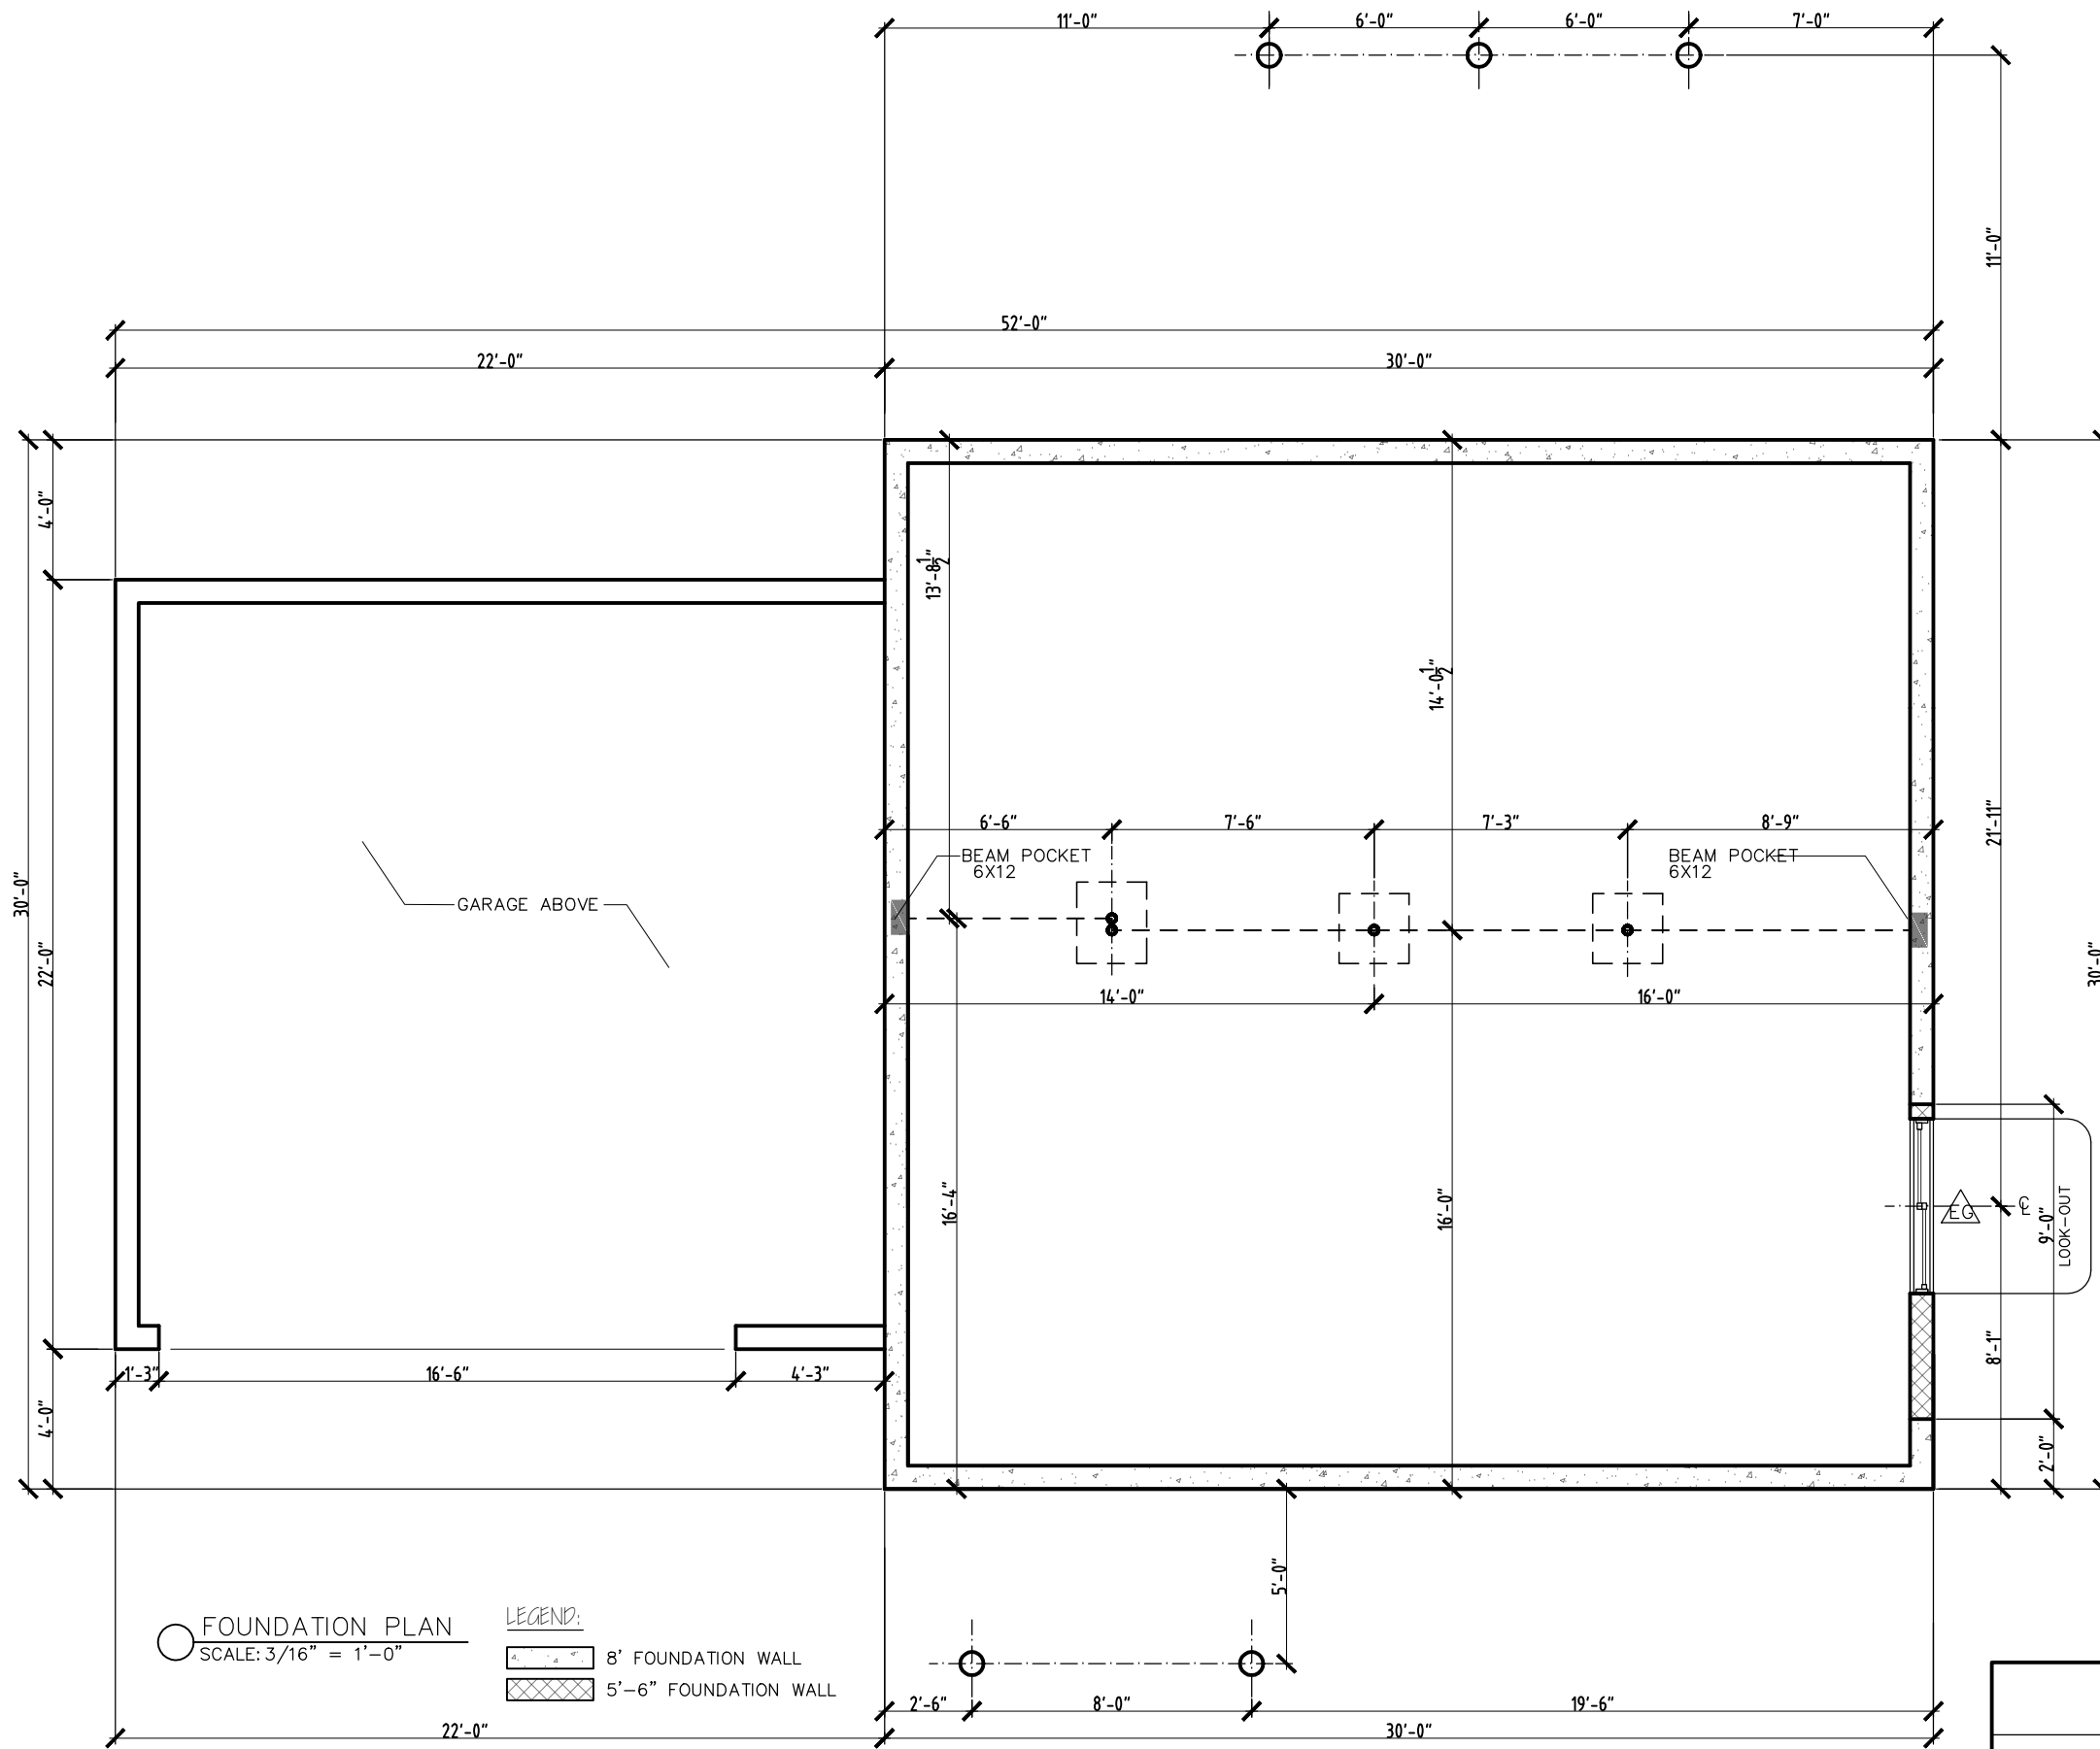


FOUNDATION PLAN  
SCALE: 3/16" = 1'-0"

LEGEND:

 -  8" FOUNDATION WALL
-  5'-6" FOUNDATION WALL

CLEARVIEW													
SUPER MANSFIELD CV47													
<table border="1" style="width: 100%; border-collapse: collapse;"> <tr> <td style="font-size: 8px;">REV</td> <td style="font-size: 8px;">DATE</td> </tr> <tr> <td style="font-size: 8px;">05/26/22</td> <td style="font-size: 8px;"></td> </tr> <tr> <td style="font-size: 8px;"> </td> <td style="font-size: 8px;"> </td> </tr> </table>	REV	DATE	05/26/22										 <p style="font-size: 8px;">1037 HINESBURG ROAD / SUITE A / S. BURLINGTON, VT 05403 SCALE: 3/16" = 1'-0"      DATE: 05/16/22</p>
REV	DATE												
05/26/22													
5/8													