



○ FRONT ELEVATION
SCALE: 3/16" = 1'-0"


CLEARVIEW

MANSFIELD GL

REV.
06/04/21




1037 HINESBURG ROAD / SUITE A / S. BURLINGTON, VT 05403
SCALE: 3/16" = 1'-0" DATE: 03/15/21

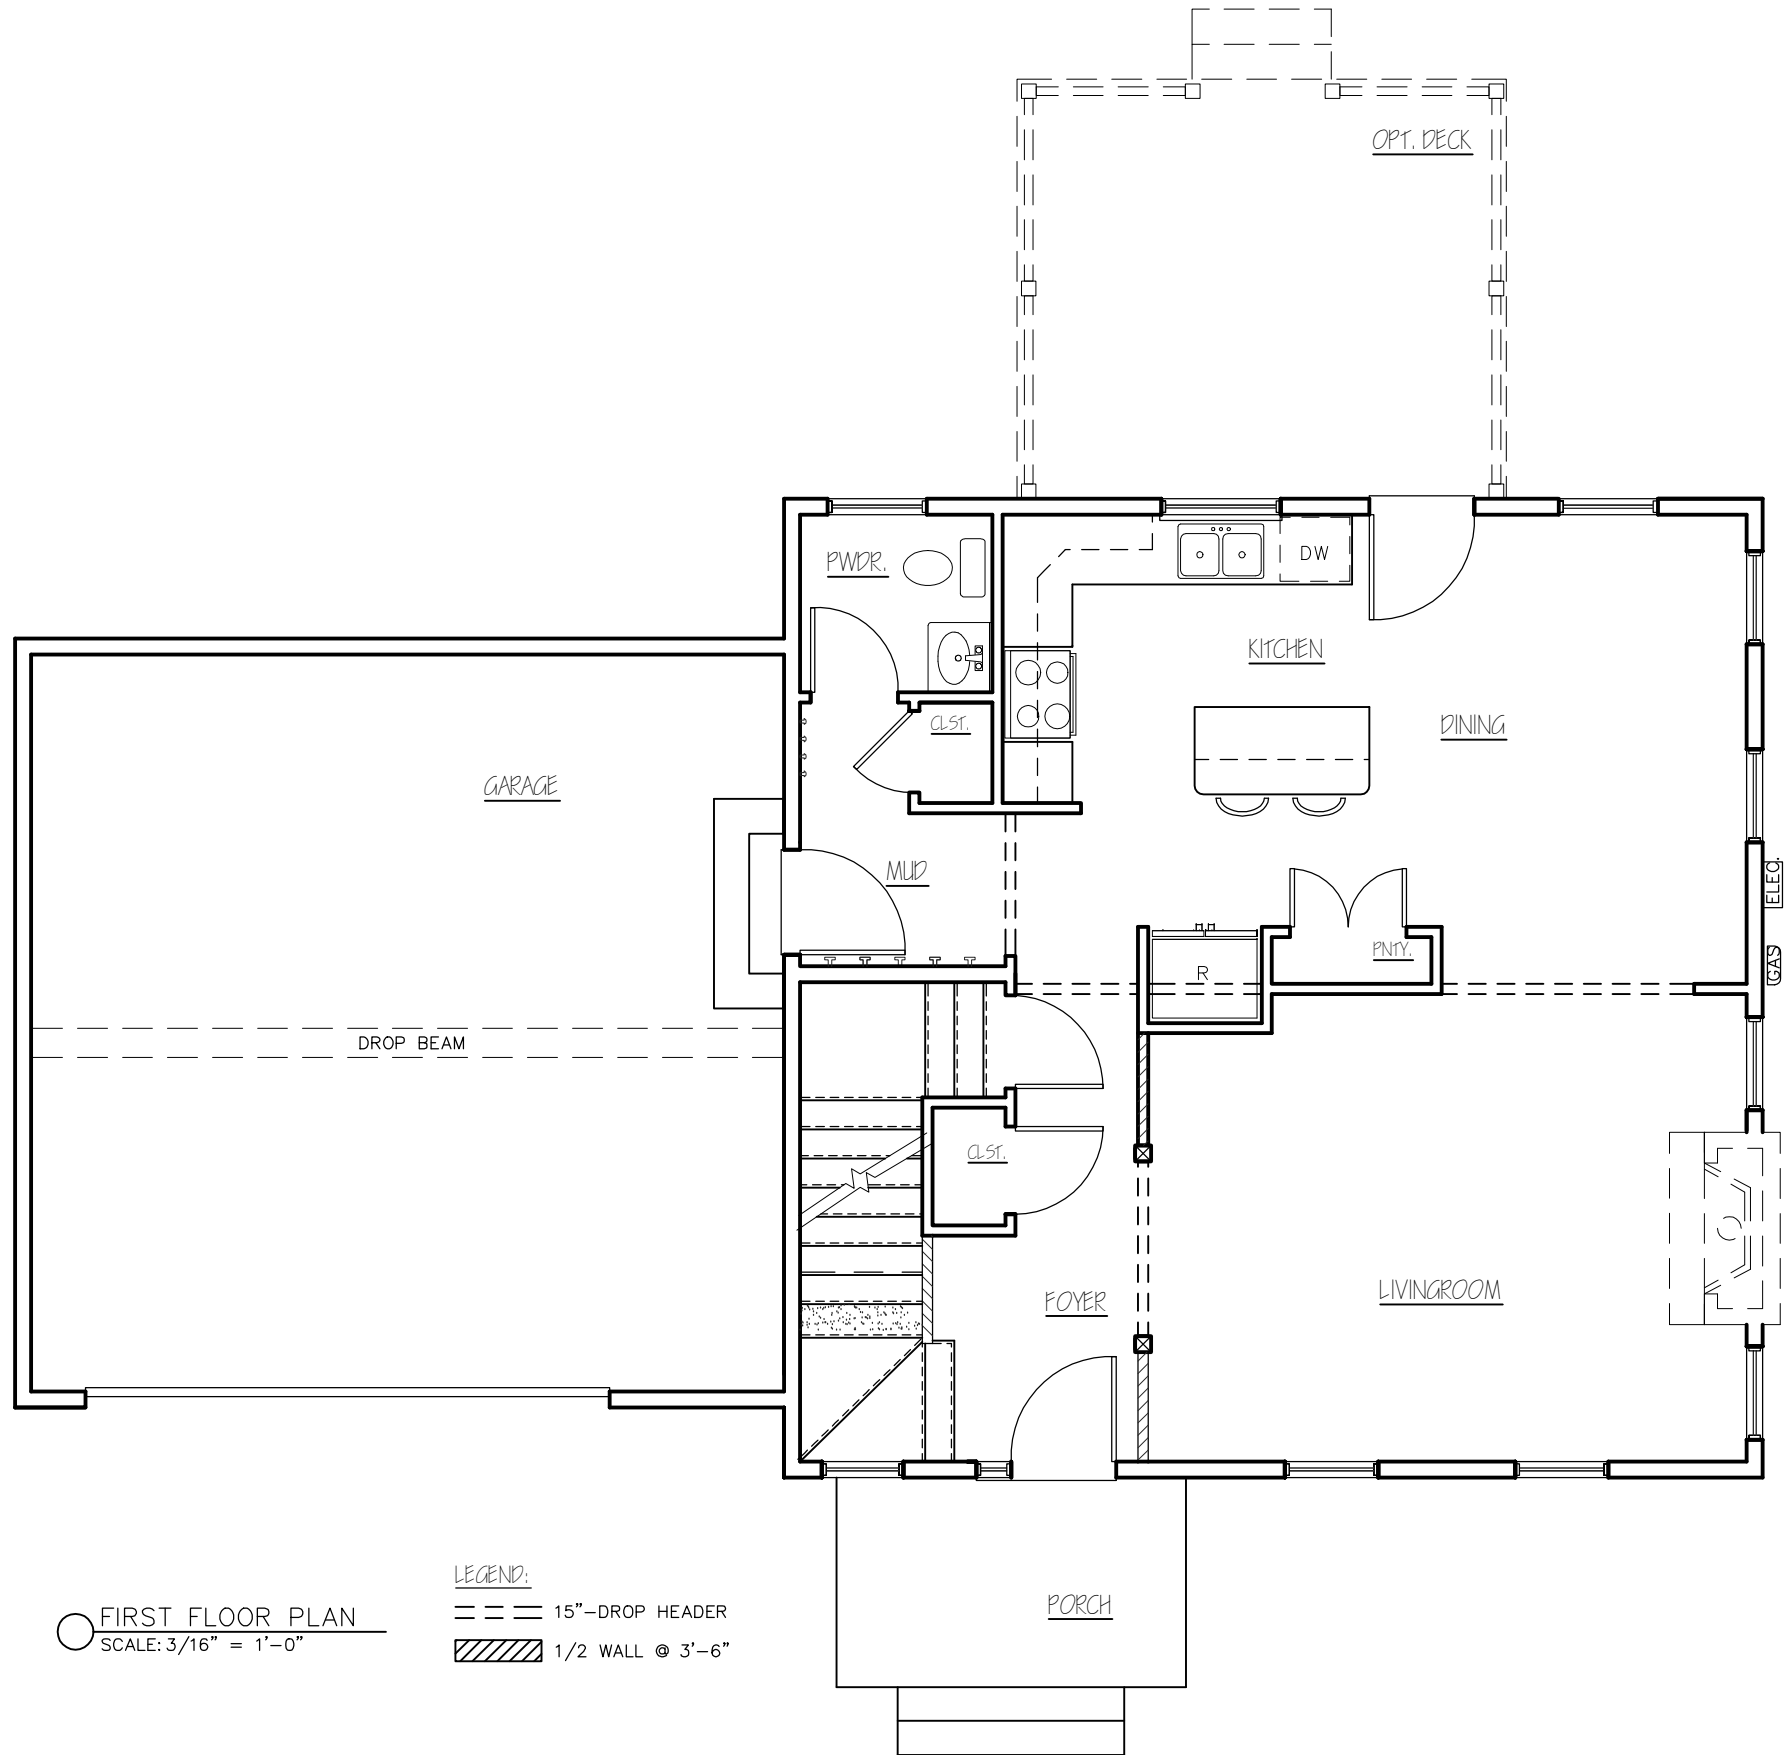

FIRST FLOOR PLAN
SCALE: 3/16" = 1'-0"

LEGEND:
 - - - 15"-DROP HEADER
 // // 1/2 WALL @ 3'-6"

CLEARVIEW	
MANSFIELD GL	
REV	 STERLING HOMES
06/04/21	
	1037 HINESBURG ROAD / SUITE A / S. BURLINGTON, VT 05403 SCALE: 3/16" = 1'-0" DATE: 03/15/21
	2/8

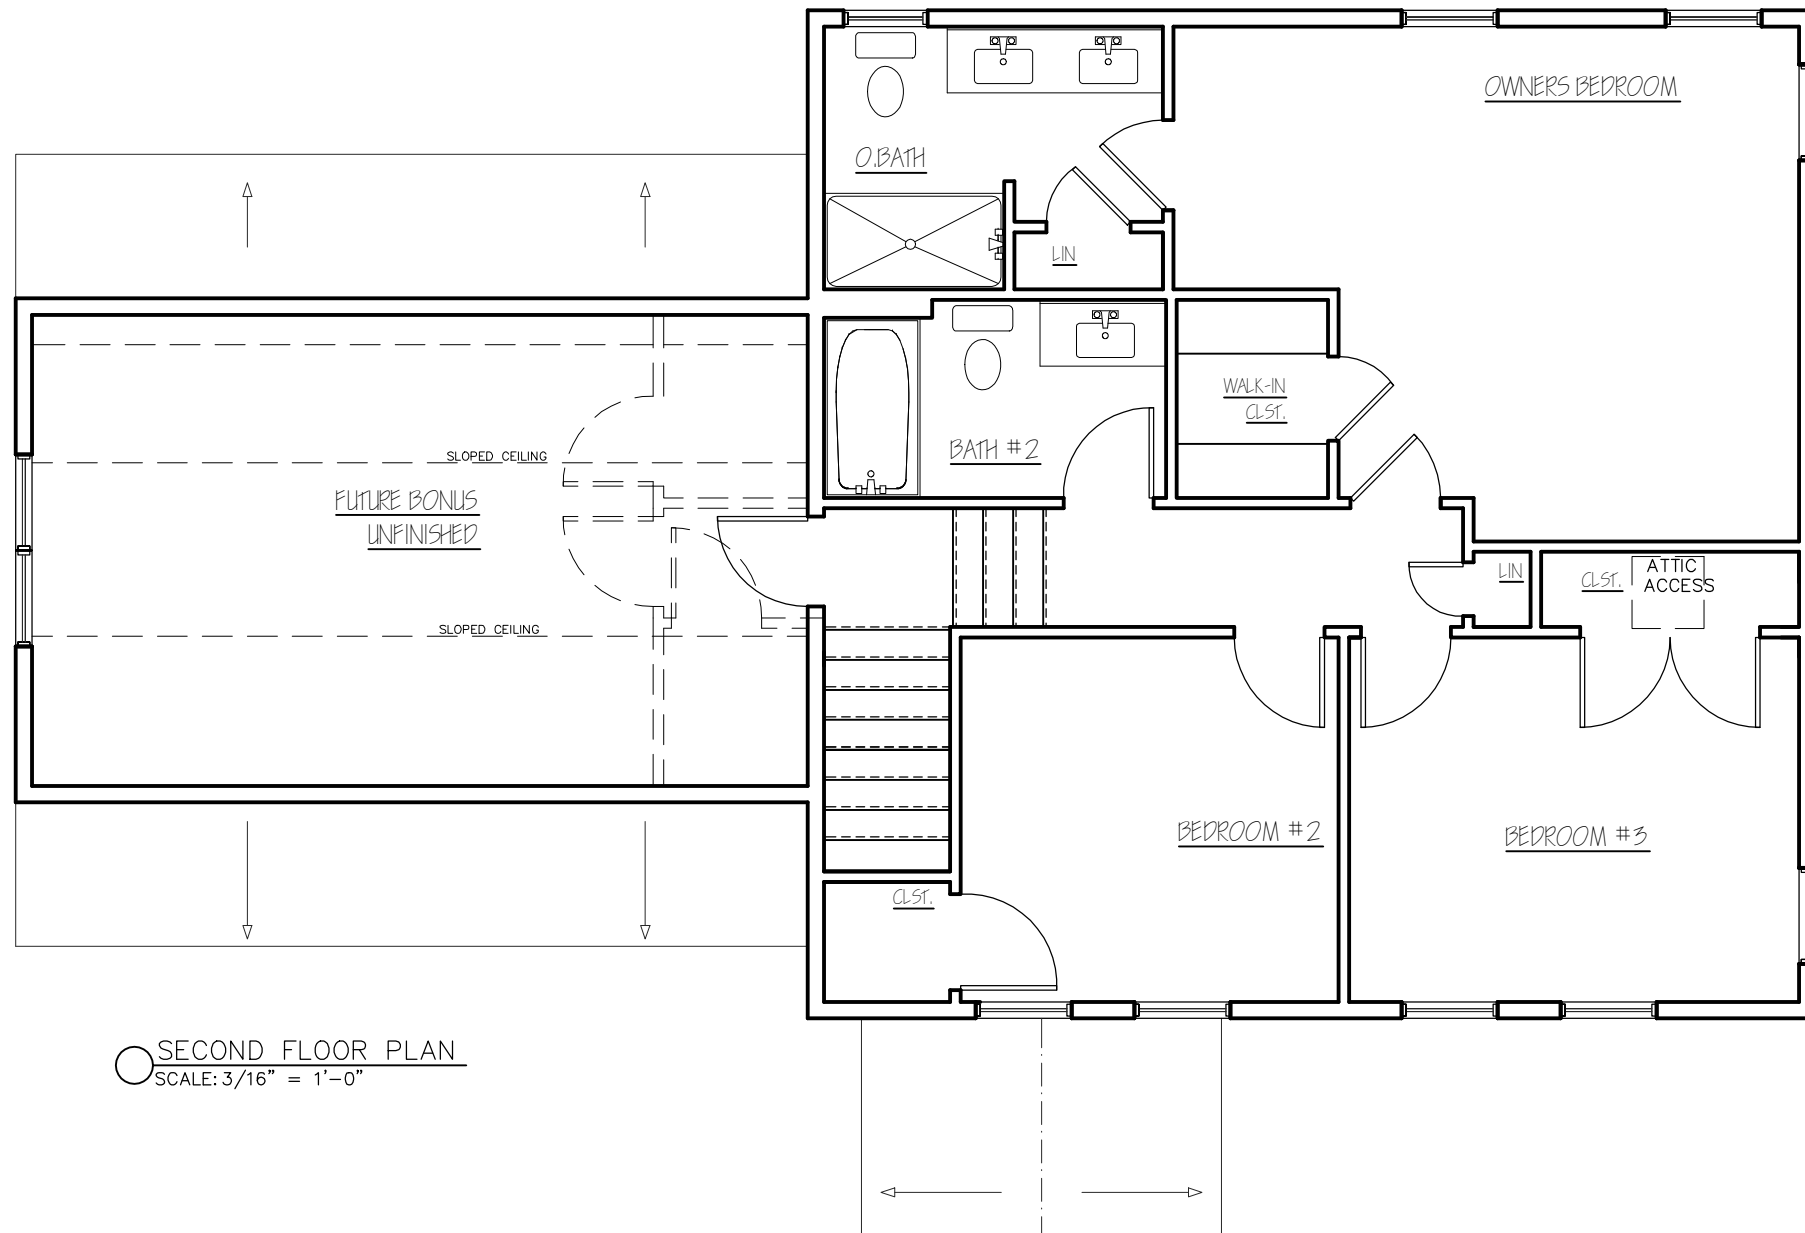


○ SECOND FLOOR PLAN
SCALE: 3/16" = 1'-0"

CLEARVIEW
MANSFIELD GL

REV
06/04/21



1037 HINESBURG ROAD / SUITE A / S. BURLINGTON, VT 05403
SCALE: 3/16" = 1'-0" DATE: 03/15/21

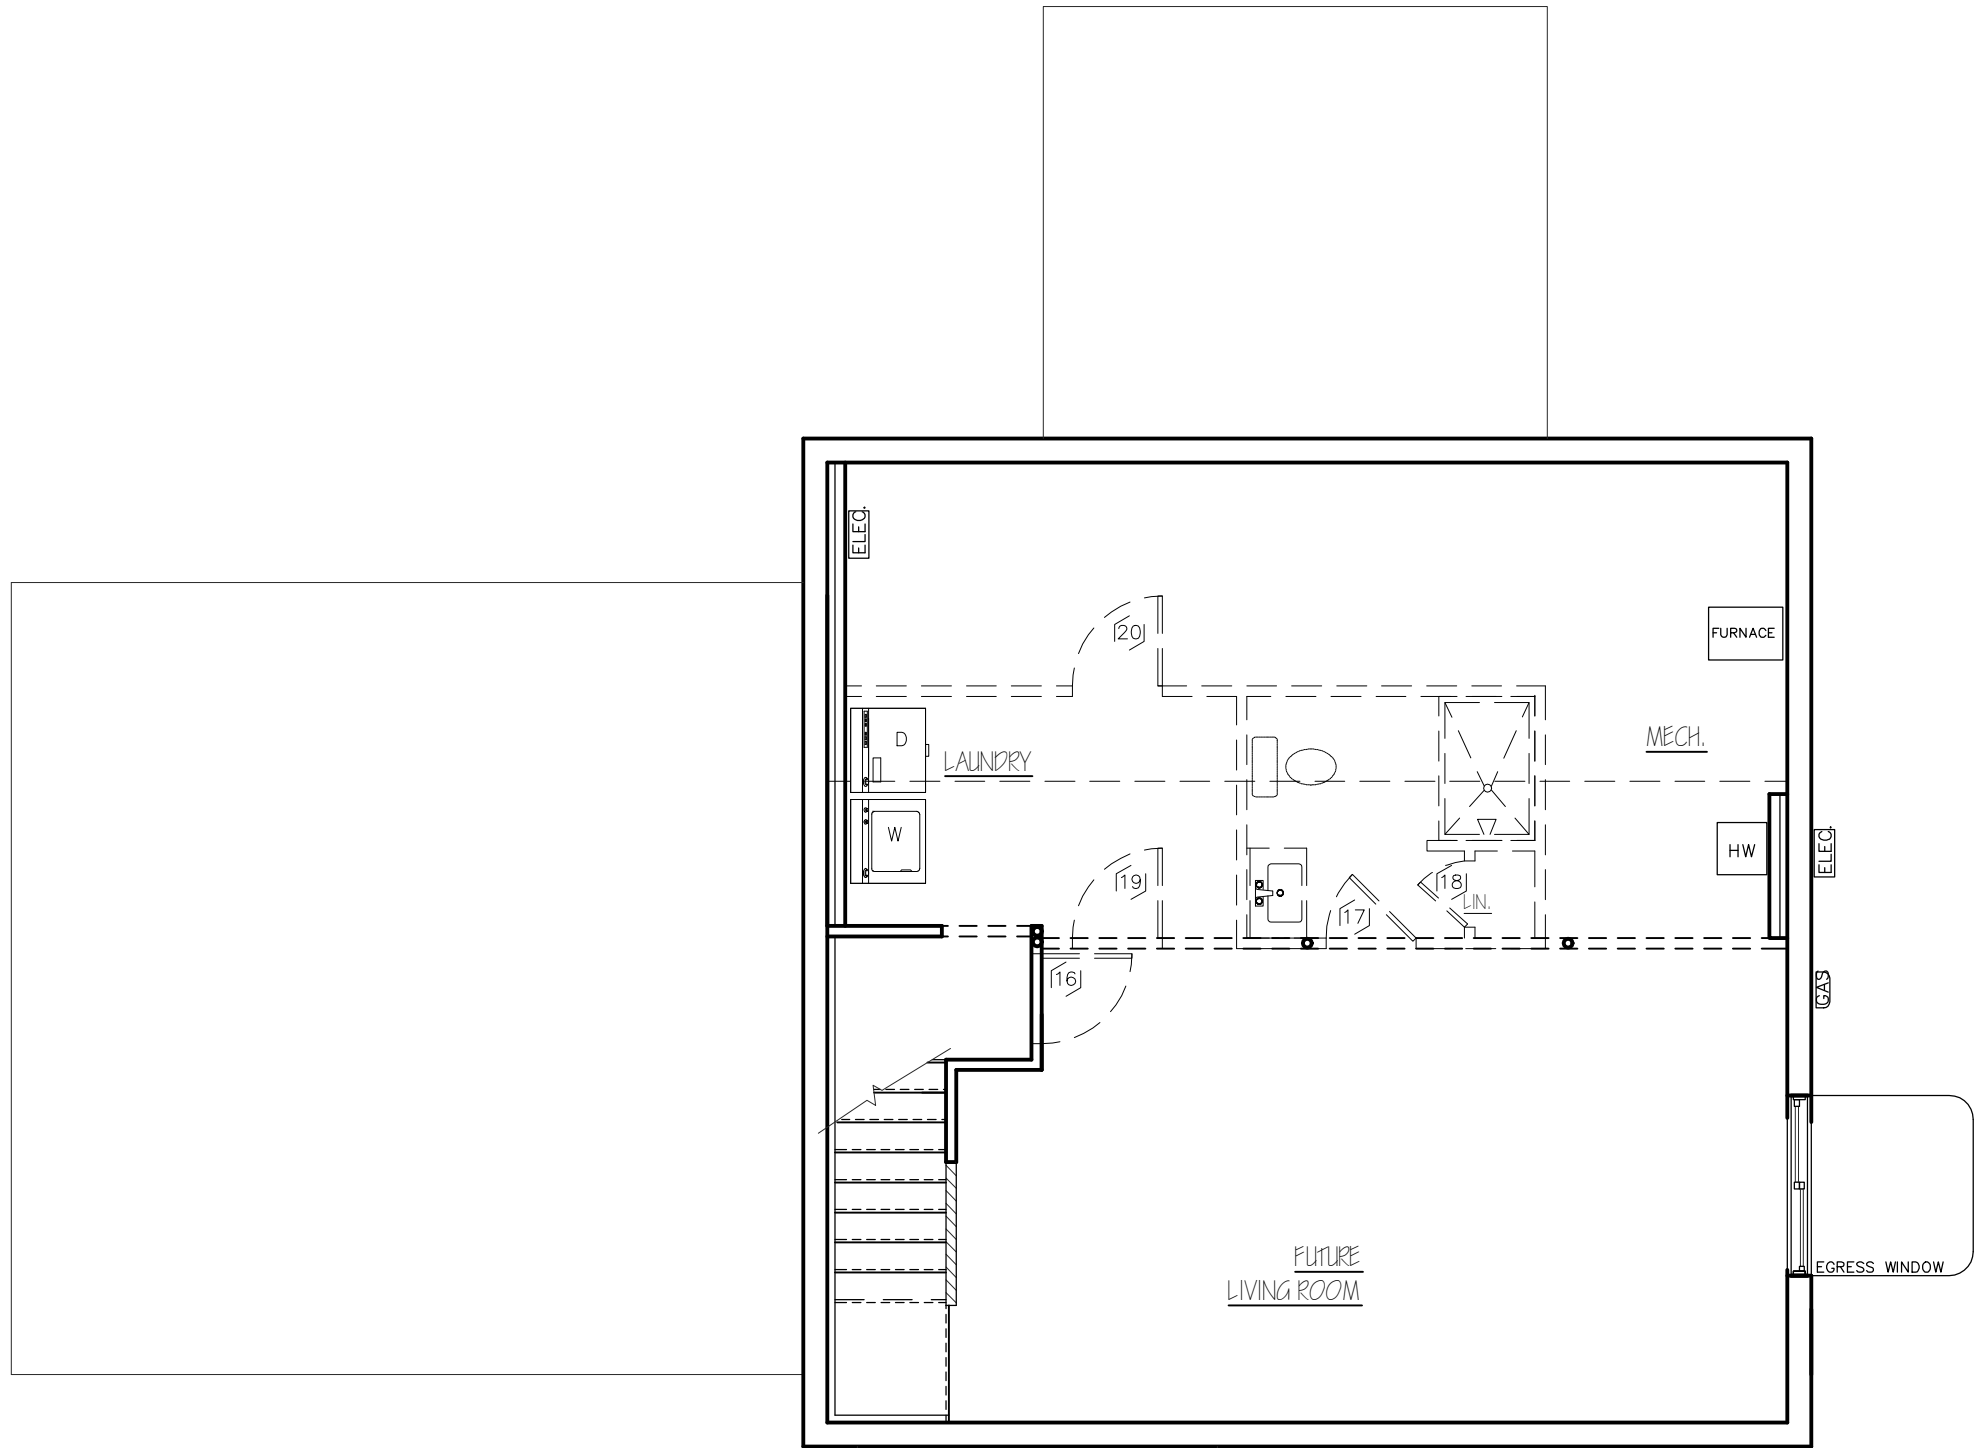

○ GROUND FLOOR PLAN
SCALE: 3/16" = 1'-0"

- LEGEND:
-  1/2 WALL @ 3'-0"
 -  15"-DROP HEADER

CLEARVIEW	
MANSFIELD GL	
REV. 06/04/21 06/17/21 	 STERLING HOMES <small>1037 HINESBURG ROAD / SUITE A / S. BURLINGTON, VT 05403 SCALE: 3/16" = 1'-0" DATE: 03/15/21</small>
4	8



○ LEFT ELEVATION
SCALE: 3/16" = 1'-0"

CLEARVIEW

MANSFIELD GL

REV
06/04/21



1037 HINESBURG ROAD / SUITE A / S. BURLINGTON, VT 05403
SCALE: 3/16" = 1'-0" DATE: 03/15/21



○ REAR ELEVATION
SCALE: 3/16" = 1'-0"

CLEARVIEW

MANSFIELD GL

REV.
06/04/21



1037 HINESBURG ROAD / SUITE A / S. BURLINGTON, VT 05403
SCALE: 3/16" = 1'-0" DATE: 03/15/21



○ RIGHT ELEVATION
 SCALE: 3/16" = 1'-0"

CLEARVIEW	
MANSFIELD GL	
REV.	 STERLING HOMES <small>1037 HINESBURG ROAD / SUITE A / S. BURLINGTON, VT 05403</small> <small>SCALE: 3/16" = 1'-0" DATE: 03/15/21</small>
06/04/21	
	1/8