

○ FRONT ELEVATION
SCALE: 3/16" = 1'-0"


CLEARVIEW


WENTWORTH


REV.
03/17/21
04/16/21
04/27/21
05/31/21
06/04/21




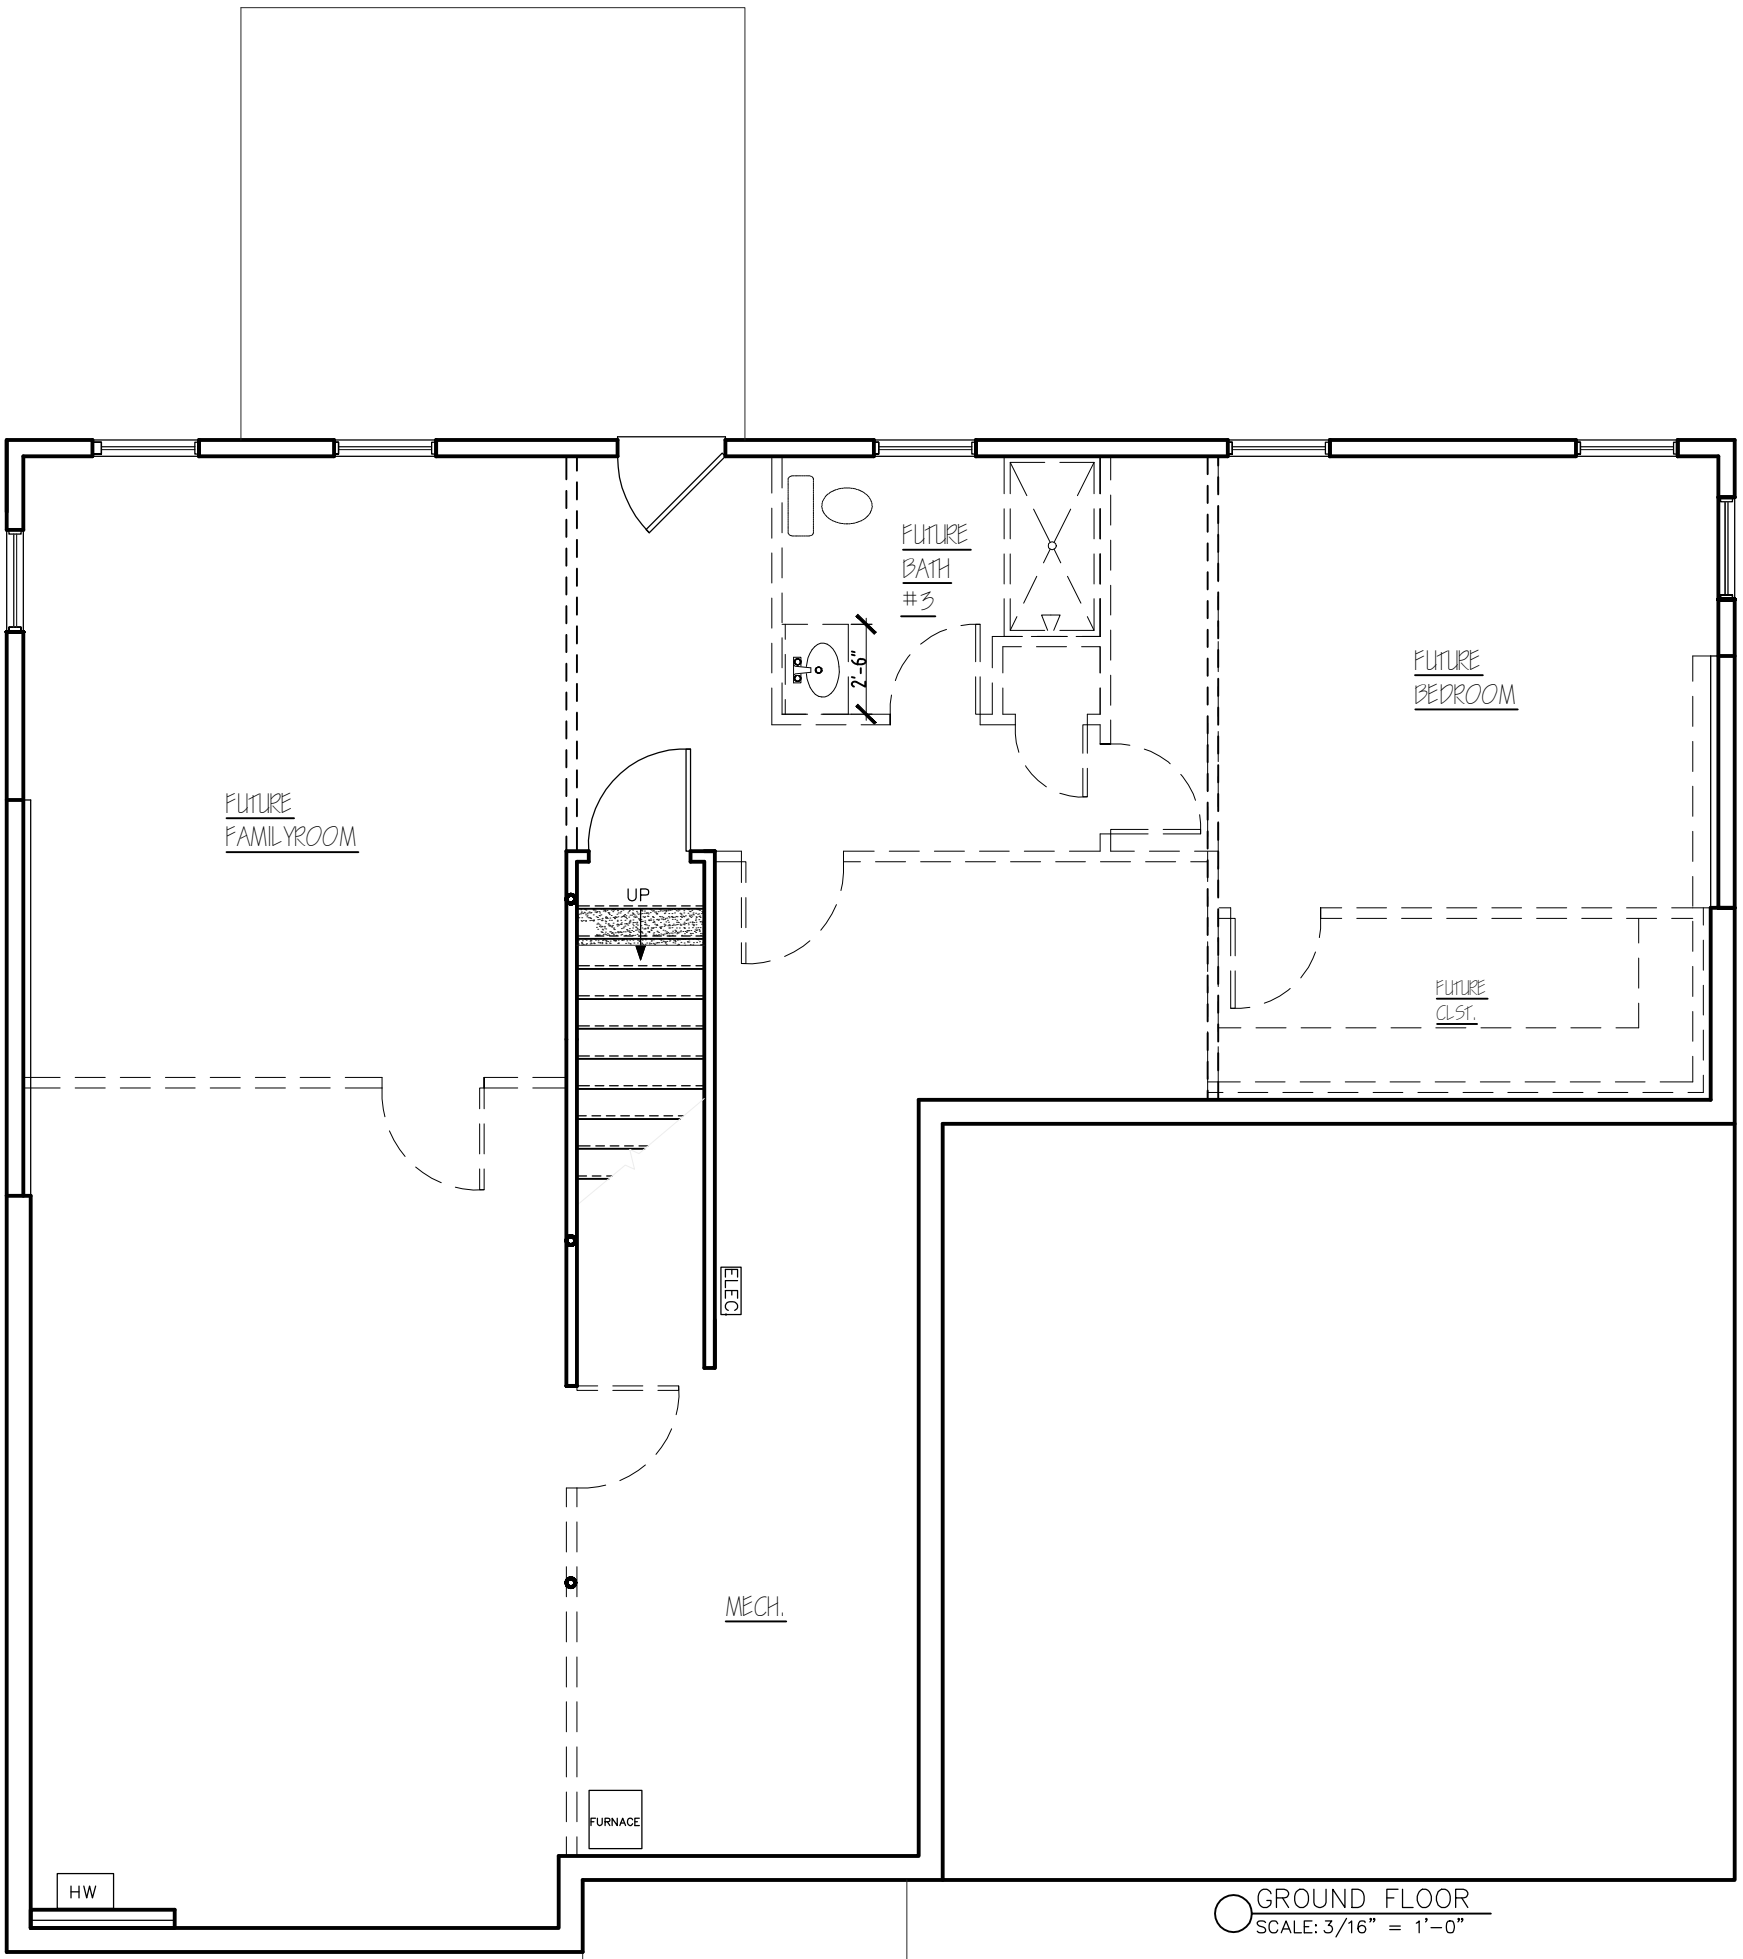
1037 HINESBURG ROAD / SUITE A / S. BURLINGTON, VT 05403
SCALE: 3/16" = 1'-0" DATE: 03/16/21

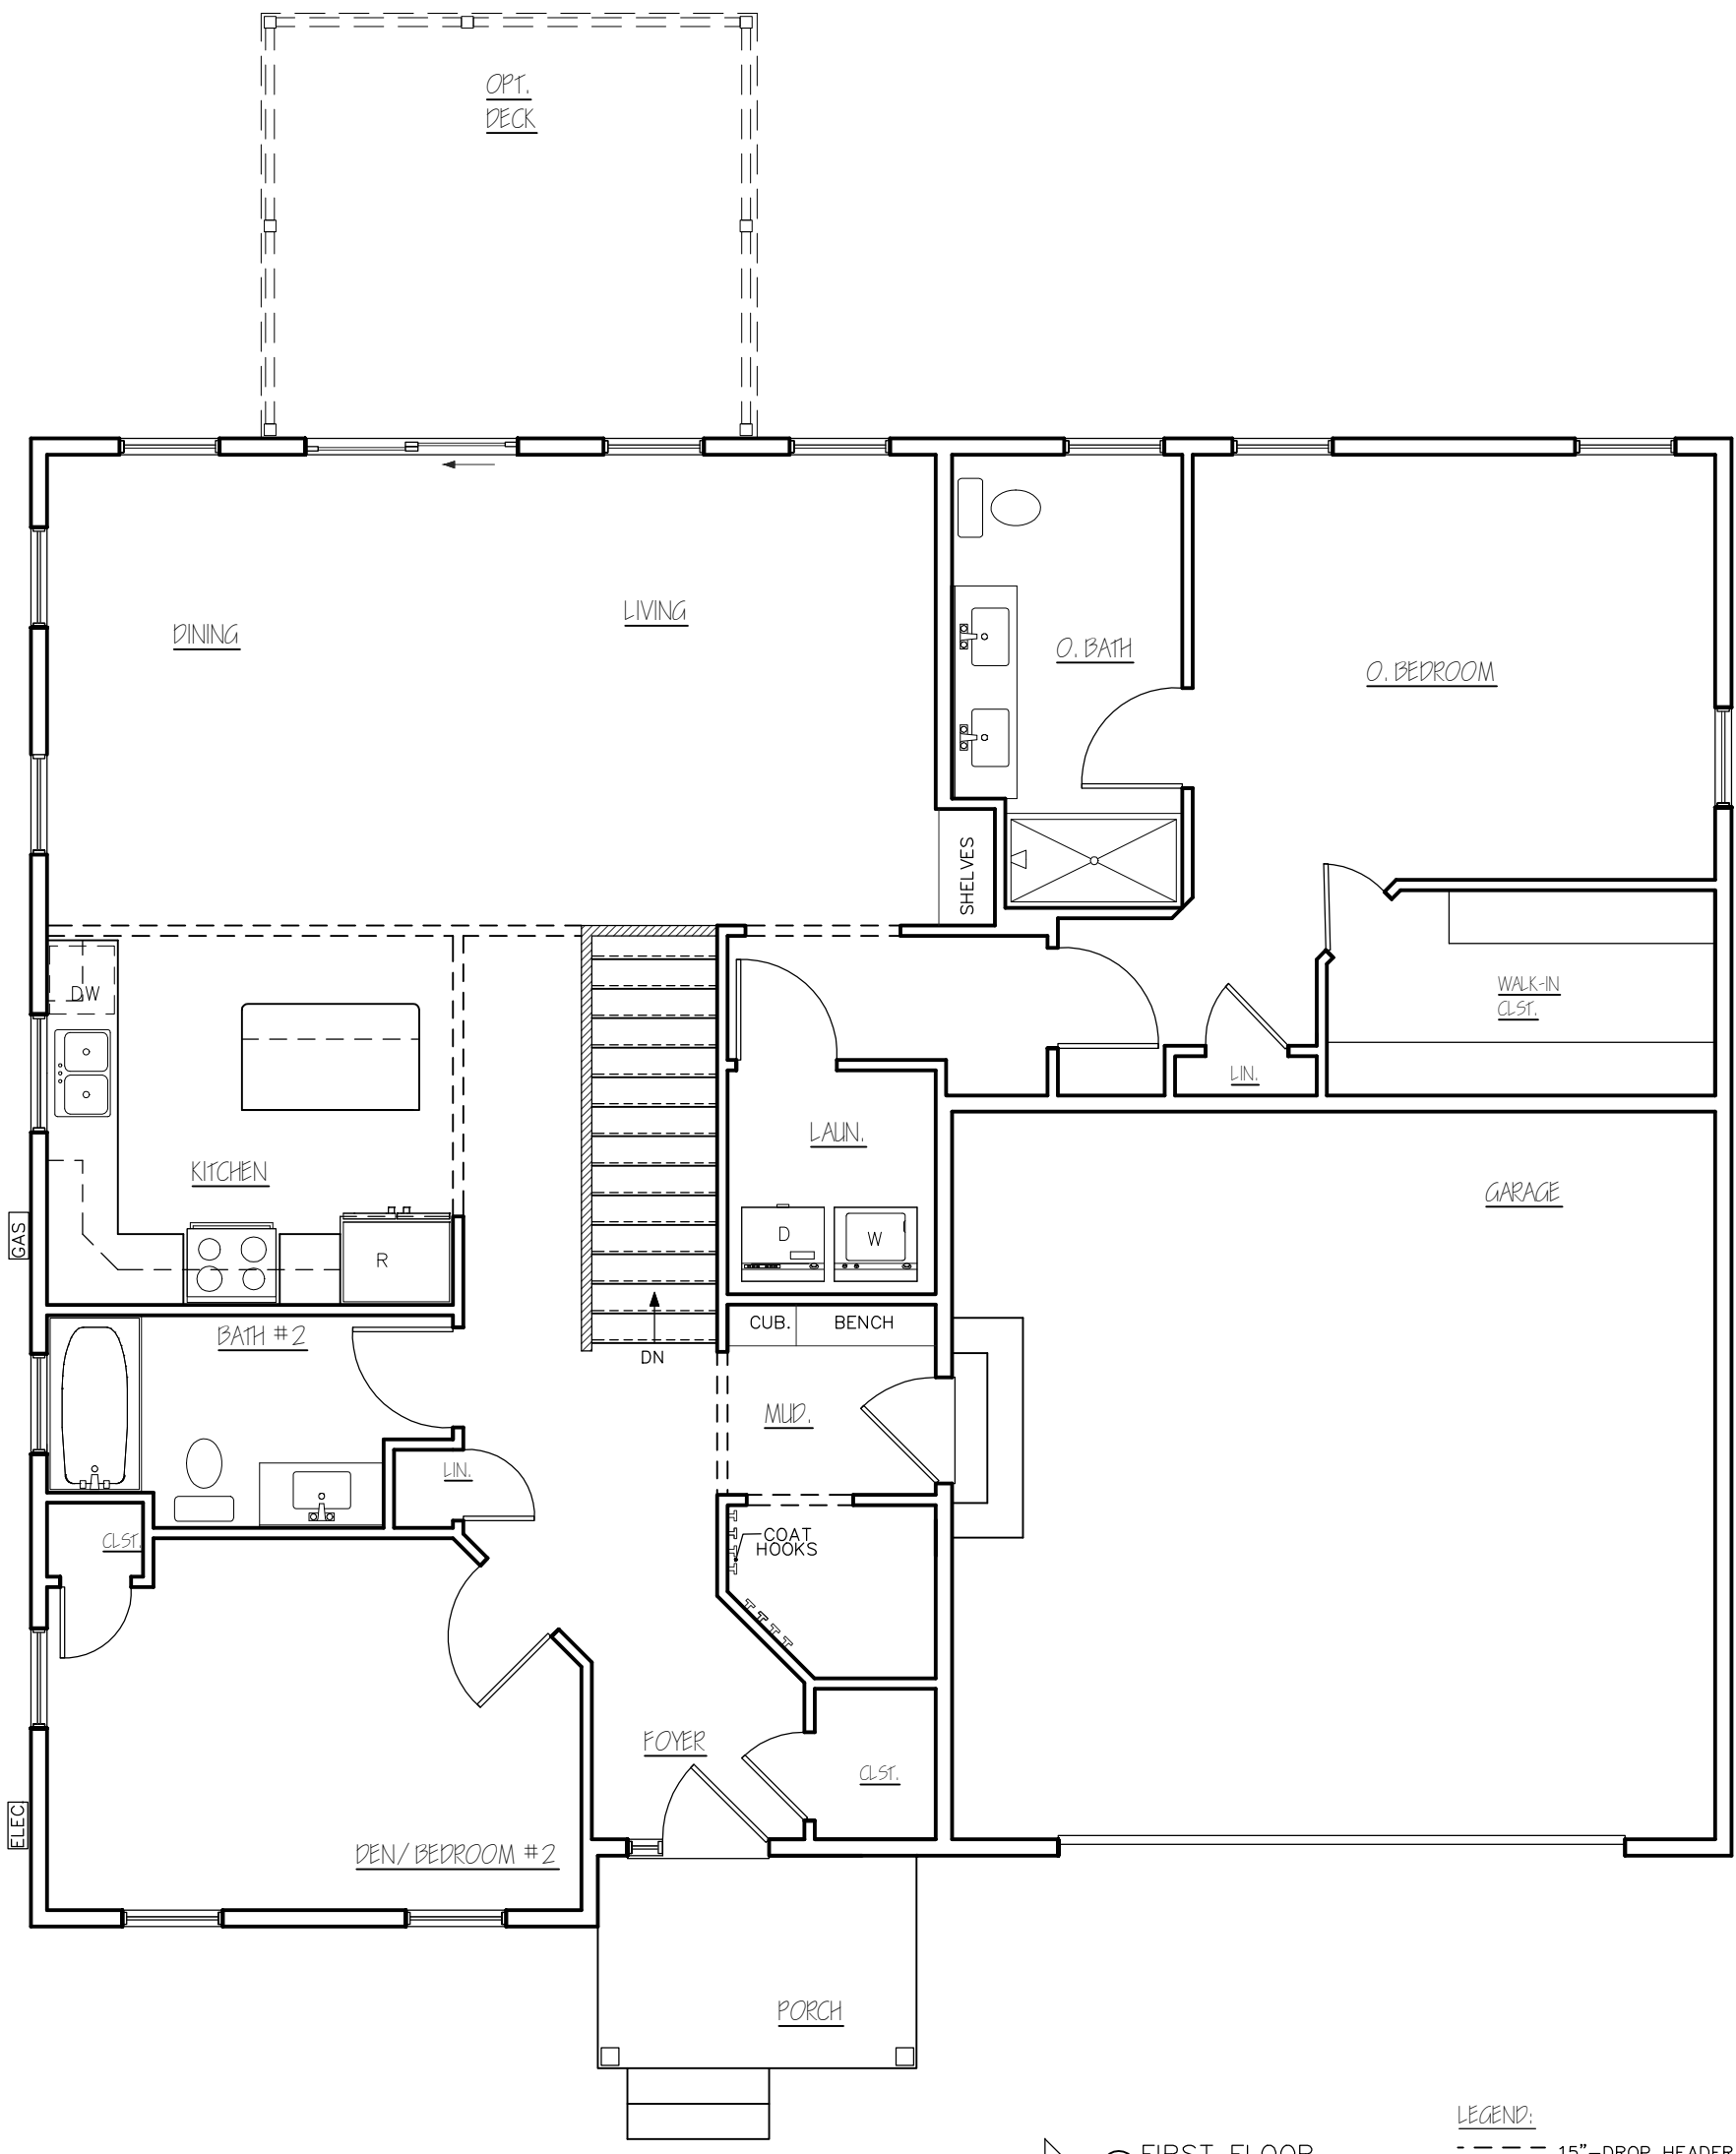

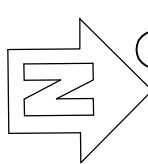
FIRST FLOOR
 SCALE: 3/16" = 1'-0"


LEGEND:
 - - - - - 15"-DROP HEADER
 3'-6" HALF WALL


| | | | | | | | | | | | | | | | |
|---|------|--|----------|--|----------|--|----------|--|----------|--|----------|--|---|---|---|
| CLEARVIEW | | | | | | | | | | | | | | | |
| WENTWORTH | | | | | | | | | | | | | | | |
|  | | | | | | | | | | | | | | | |
| STERLING HOMES | | | | | | | | | | | | | | | |
| <small>1037 HINESBURG ROAD / SUITE A / S. BURLINGTON, VT 05403</small> <small>SCALE: 3/16" = 1'-0" DATE: 03/16/21</small> | | | | | | | | | | | | | | | |
| <table border="1"> <tr><td>REV.</td><td></td></tr> <tr><td>03/17/21</td><td></td></tr> <tr><td>04/16/21</td><td></td></tr> <tr><td>05/31/21</td><td></td></tr> <tr><td>06/04/21</td><td></td></tr> <tr><td>06/07/21</td><td></td></tr> </table> | REV. | | 03/17/21 | | 04/16/21 | | 05/31/21 | | 06/04/21 | | 06/07/21 | | <table border="1"> <tr><td style="text-align: center;">2</td></tr> <tr><td style="text-align: center;">7</td></tr> </table> | 2 | 7 |
| REV. | | | | | | | | | | | | | | | |
| 03/17/21 | | | | | | | | | | | | | | | |
| 04/16/21 | | | | | | | | | | | | | | | |
| 05/31/21 | | | | | | | | | | | | | | | |
| 06/04/21 | | | | | | | | | | | | | | | |
| 06/07/21 | | | | | | | | | | | | | | | |
| 2 | | | | | | | | | | | | | | | |
| 7 | | | | | | | | | | | | | | | |



○ GROUND FLOOR
SCALE: 3/16" = 1'-0"

LEGEND:
 --- 15" DROP HEADER
 ▨ 3'-6" HALF WALL

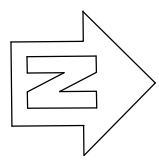

| | |
|-----------|--|
| CLEARVIEW | |
| WENTWORTH | |
| REV. |  STERLING HOMES |
| 03/17/21 | 1037 HINESBURG ROAD / SUITE A / S. BURLINGTON, VT 05403 |
| 04/16/21 | SCALE: 3/16" = 1'-0" |
| 05/31/21 | DATE: 03/16/21 |
| 06/04/21 | |
| | 3/7 |

