

○ FRONT ELEVATION  
SCALE: 3/16" = 1'-0"


CLEARVIEW

WENTWORTH #19

REV.  
09/29/21  
10/21/21





1037 HINESBURG ROAD / SUITE A / S. BURLINGTON, VT 05403  
SCALE: 3/16" = 1'-0" DATE: 09/22/21

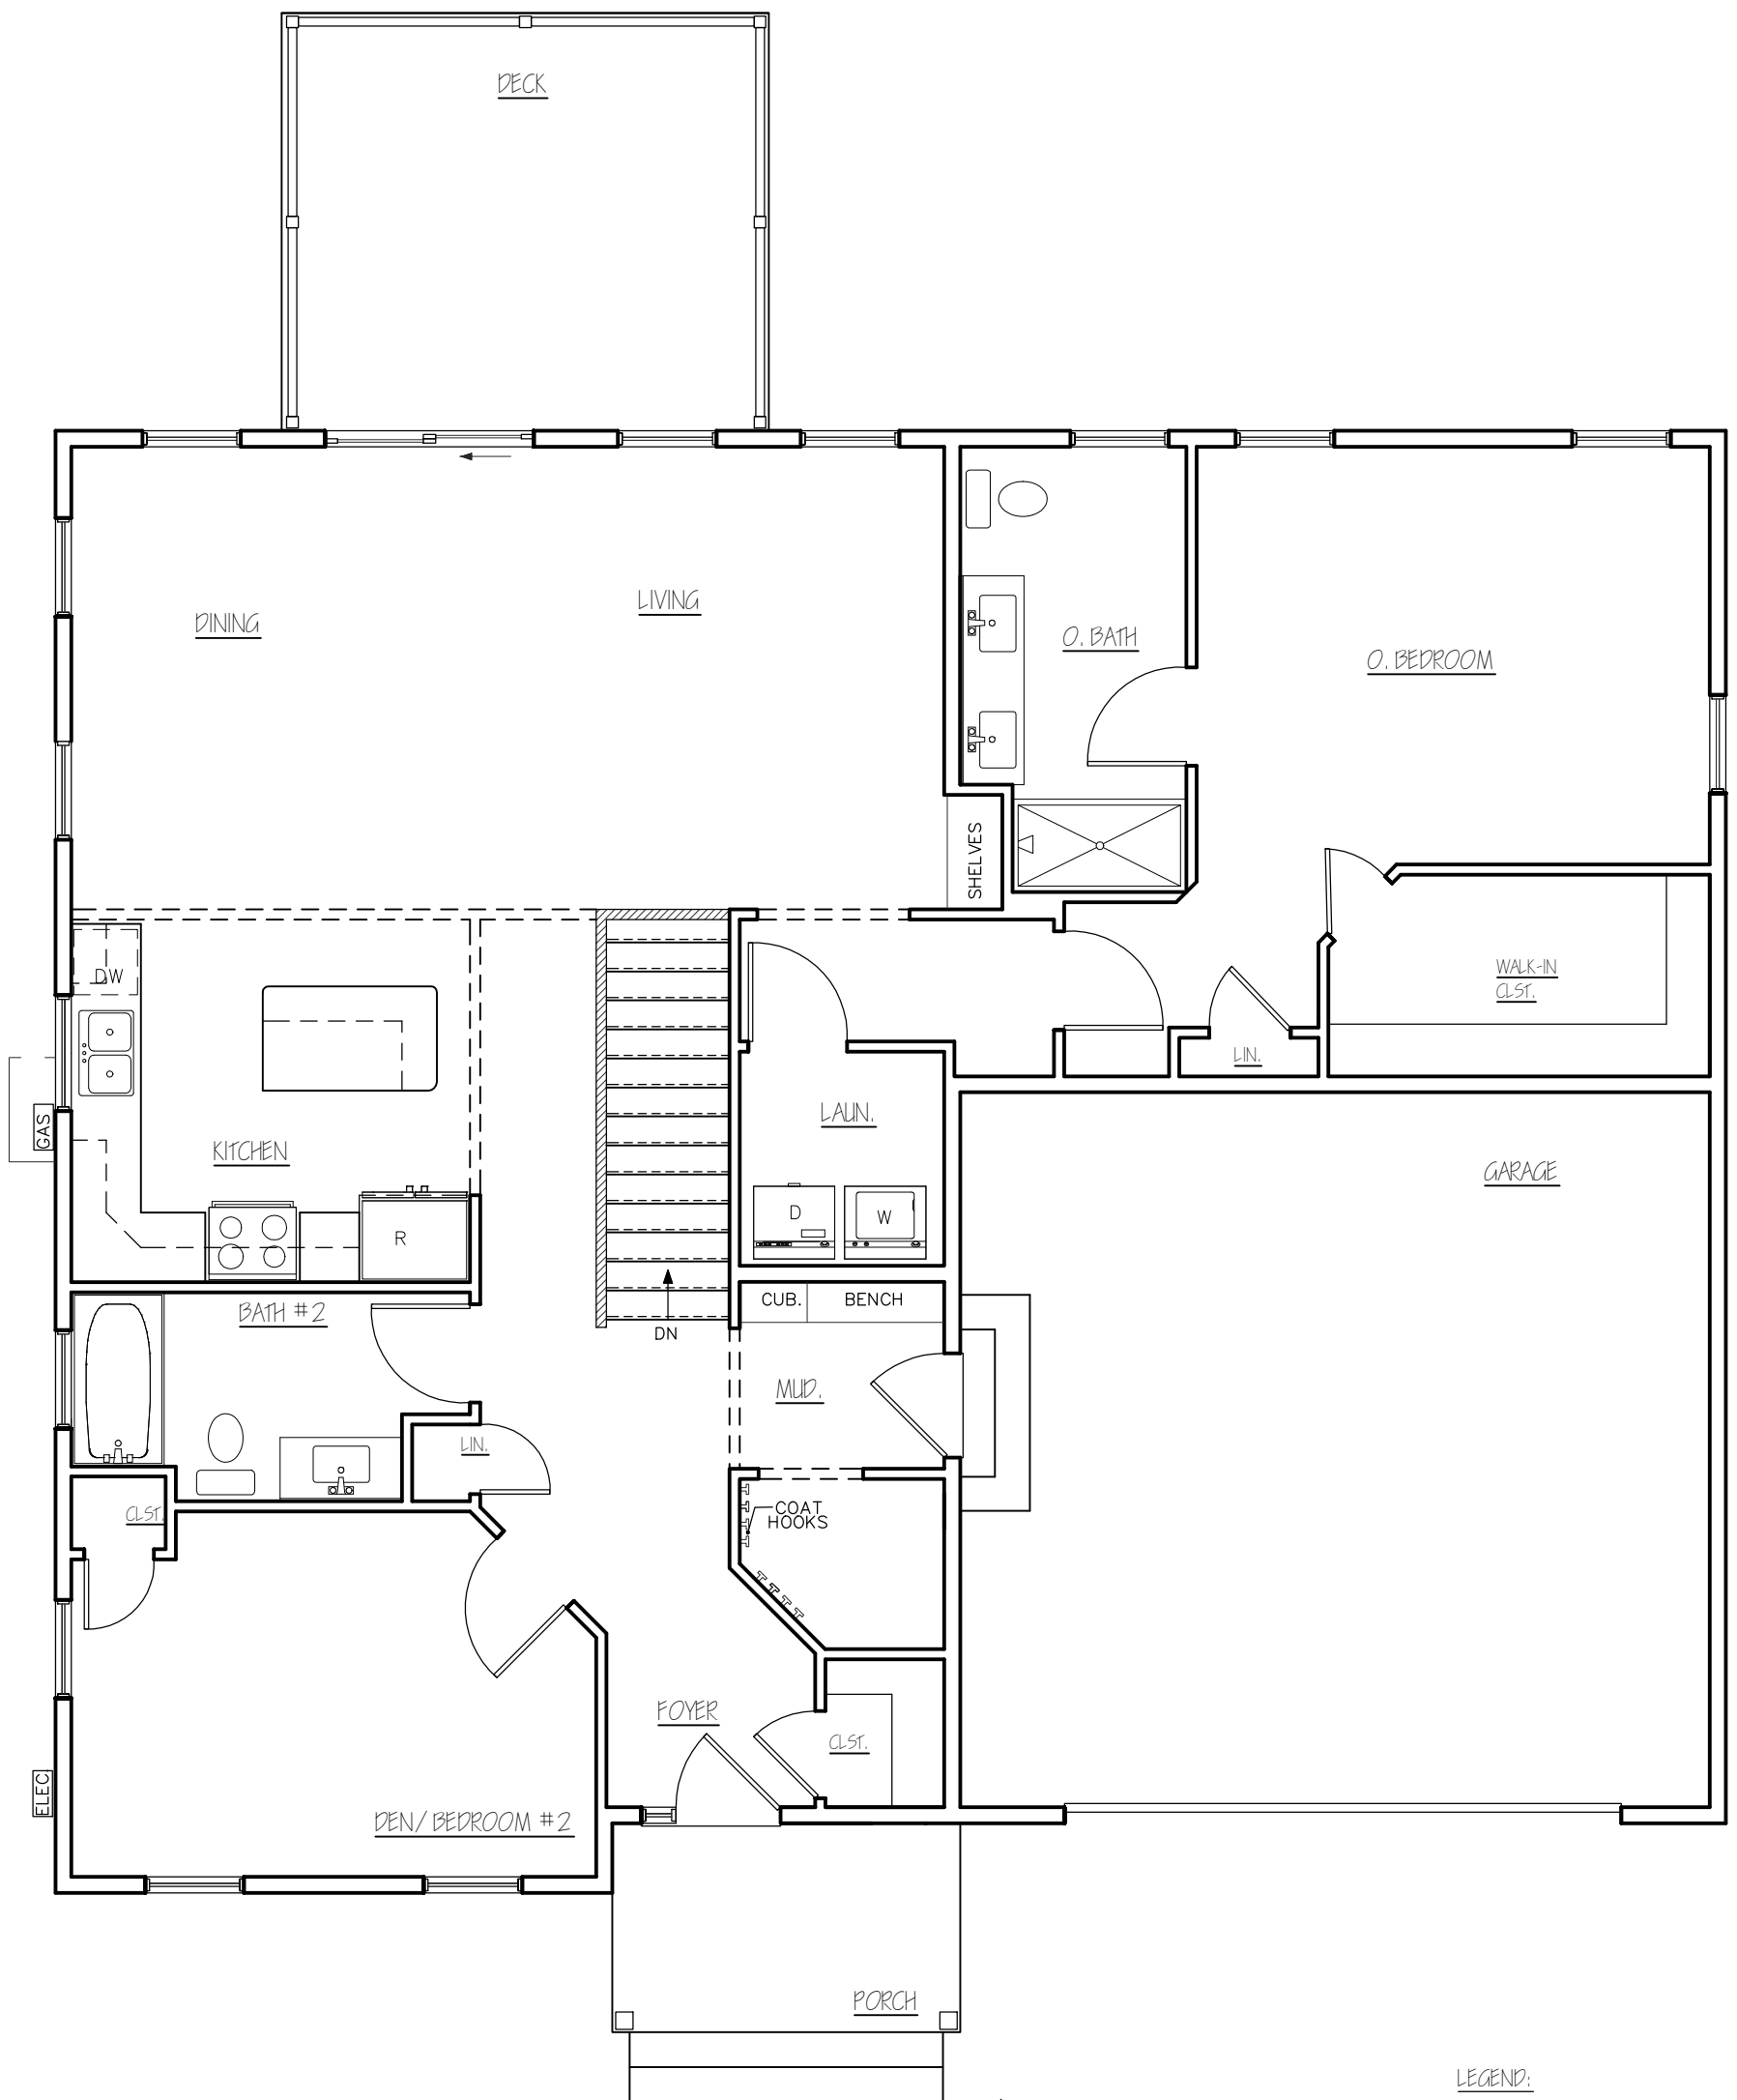


○ FIRST FLOOR  
SCALE: 3/16" = 1'-0"

LEGEND:  
 --- 15"-DROP HEADER  
 ▨ 3'-6" HALF WALL

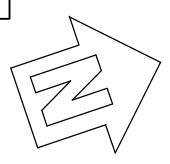


CLEARVIEW	
WENTWORTH #19	
REV.	 <b>STERLING HOMES</b> 1037 HINESBURG ROAD / SUITE A / S. BURLINGTON, VT 05403 SCALE: 3/16" = 1'-0" DATE: 09/22/21
09/29/21	<div style="border: 1px solid black; padding: 2px; display: inline-block;">2/7</div>
10/21/21	

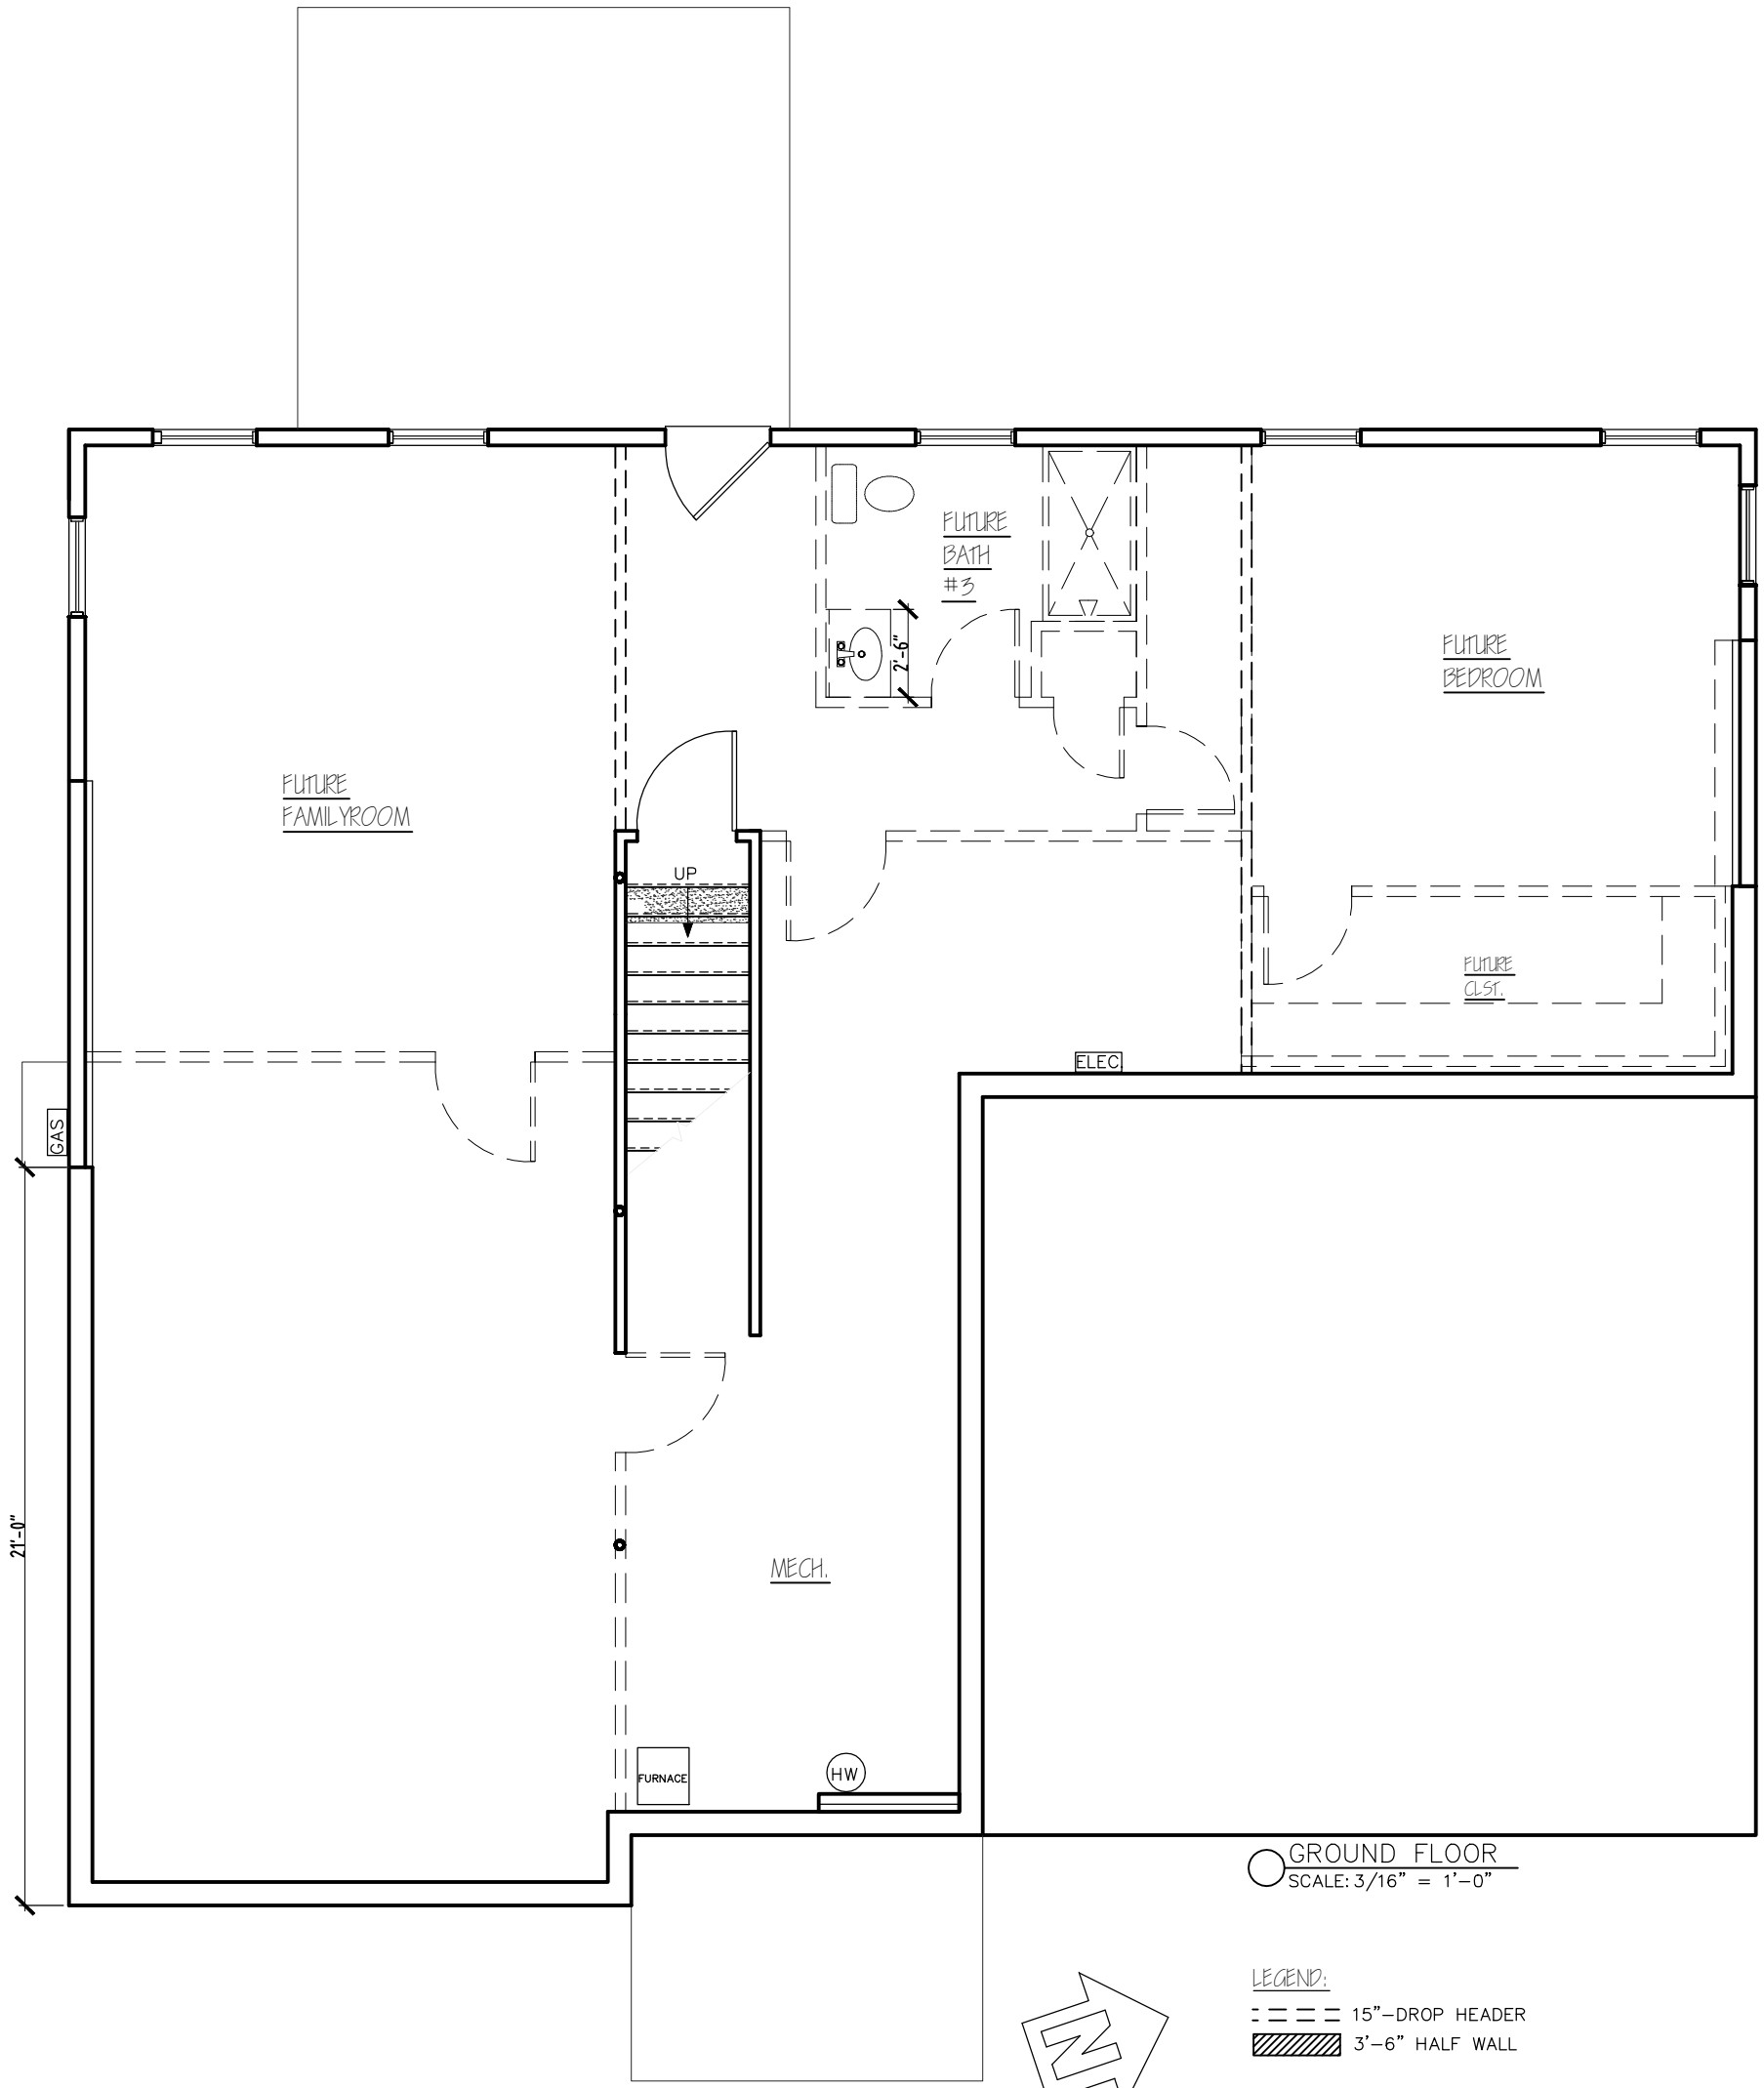

○ GROUND FLOOR  
SCALE: 3/16" = 1'-0"

LEGEND:  
 --- 15" DROP HEADER  
 ▨ 3'-6" HALF WALL

CLEARVIEW	
WENTWORTH #19	
REV.	
09/29/21	<b>STERLING HOMES</b>
10/21/21	
	1037 HINESBURG ROAD / SUITE A / S. BURLINGTON, VT 05403
	SCALE: 3/16" = 1'-0"      DATE: 09/22/21
	3/7



○ LEFT ELEVATION  
SCALE: 3/16" = 1'-0"

CLEARVIEW

WENTWORTH #19

REV.  
09/29/21  
10/21/21



1037 HINESBURG ROAD / SUITE A / S. BURLINGTON, VT 05403  
SCALE: 3/16" = 1'-0" DATE: 09/22/21



○ REAR ELEVATION  
SCALE: 3/16" = 1'-0"

CLEARVIEW

WENTWORTH #19

REV.  
09/29/21  
10/21/21



1037 HINESBURG ROAD / SUITE A / S. BURLINGTON, VT 05403  
SCALE: 3/16" = 1'-0" DATE: 09/22/21



RIGHT ELEVATION  
SCALE: 3/16" = 1'-0"

CLEARVIEW	
WENTWORTH #19	
REV	 1037 HINESBURG ROAD / SUITE A / S. BURLINGTON, VT 05403 SCALE: 3/16" = 1'-0" DATE: 09/22/21
10/21/21	
	6/7